
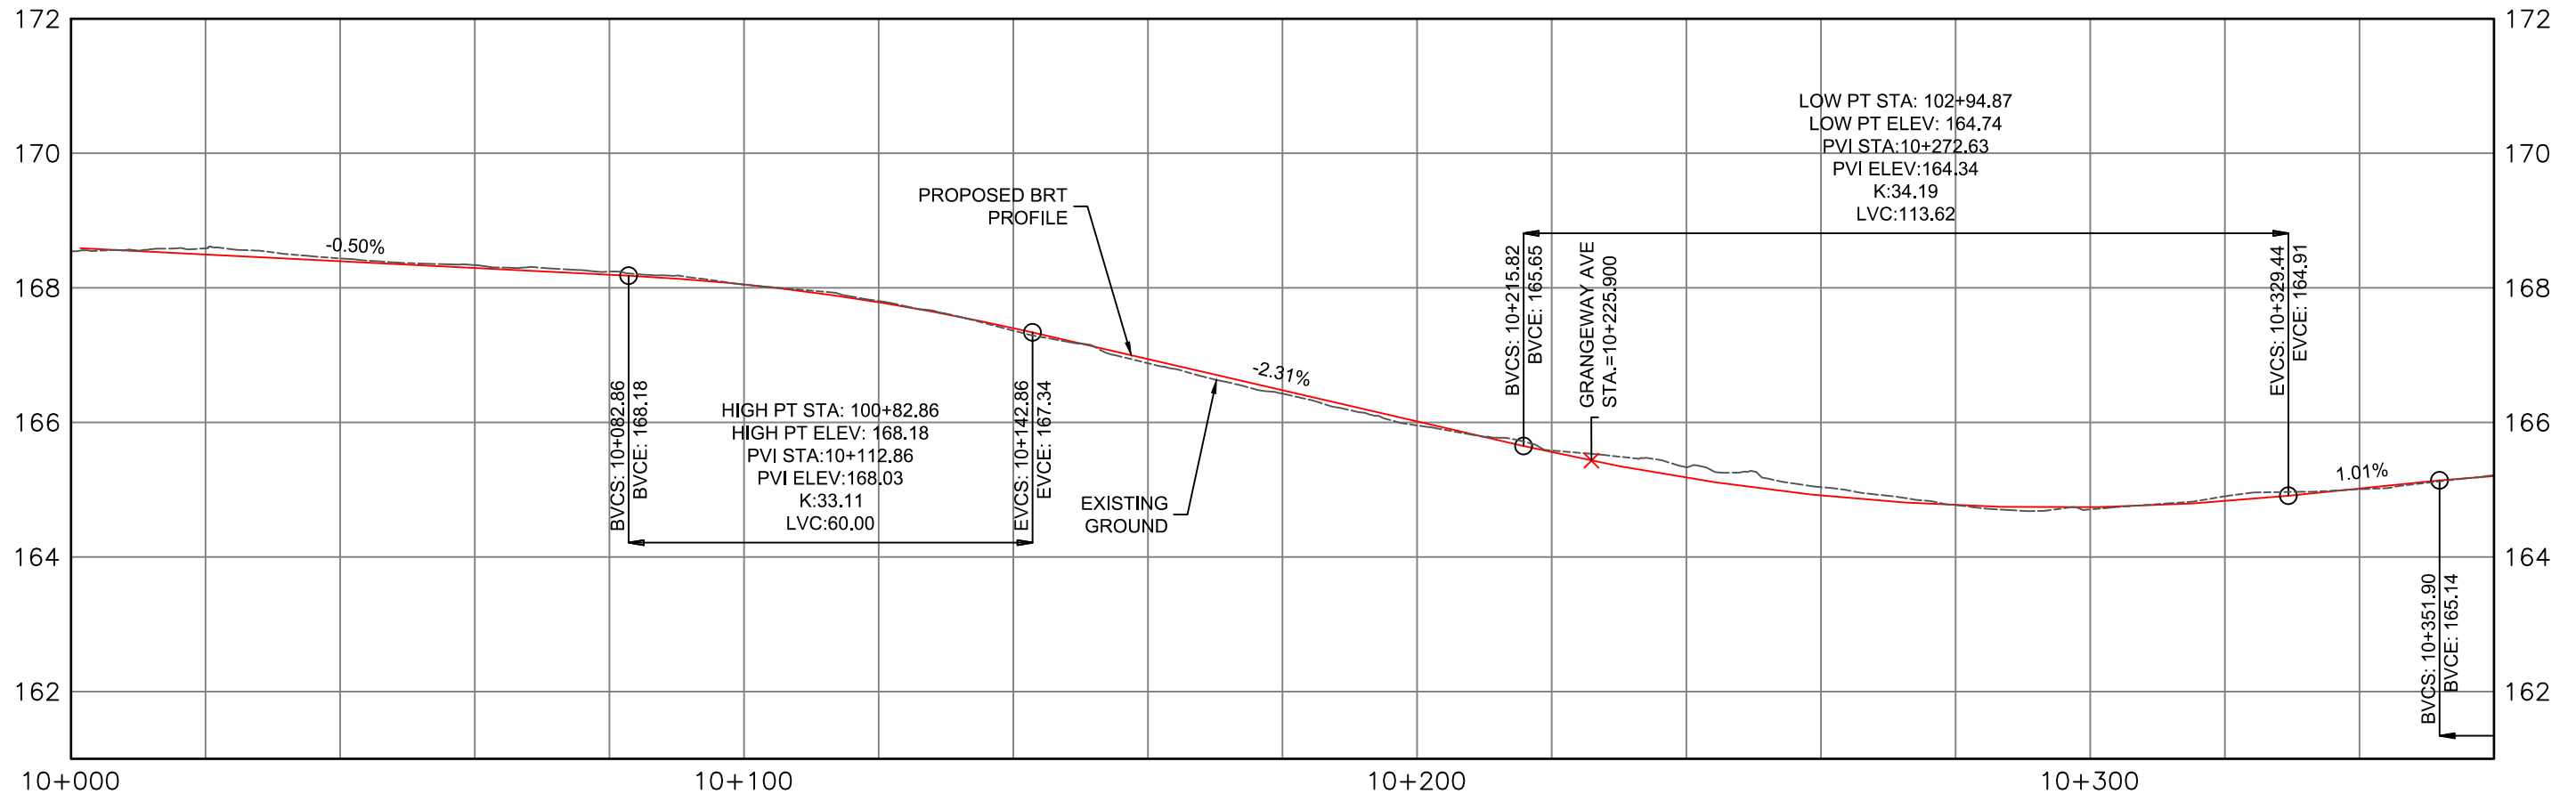


January 14, 2022, 3:36 PM Login name: adrian.chiu
 Drawing Name: J:\119887_Mx_DS_BRT\5.9 Drawings\59civil\layouts\CPG_DSBR_TOR_100_PLAN&PROFILE_TOR.dwg

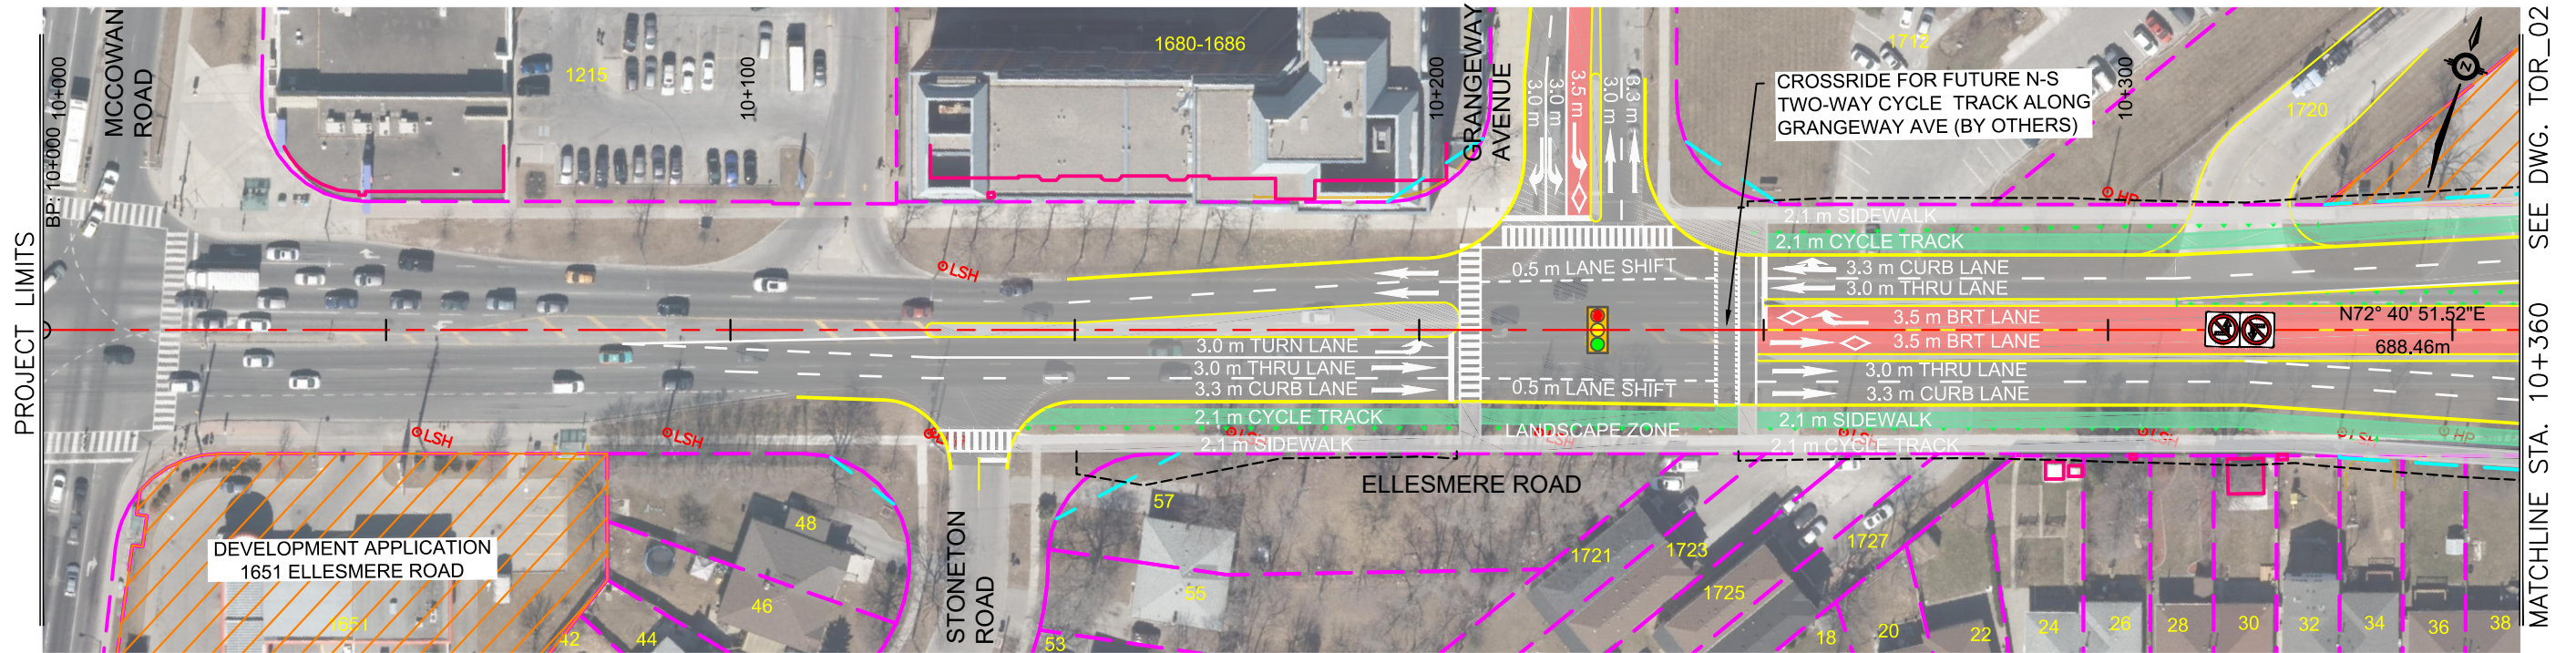

ALL DIMENSIONS SHOWN ARE IN METRES AND/OR MILLIMETRES UNLESS OTHERWISE NOTED.



DRAWN BY: A.C 08/17/21	DESIGNED BY: M.H 08/17/21
CHECKED BY: M.H 08/17/21	APPROVED BY: M.P 08/17/21
SCALE: HOR 1:1000 VER 1:100	FULL SIZE ONLY 0 10 20m

DURHAM - SCARBOROUGH Bus Rapid Transit				

DURHAM-SCARBOROUGH BUS RAPID TRANSIT ENVIRONMENTAL ASSESSMENT PLAN AND PROFILE STA. 10+000 TO STA. 10+360			
CONTRACT NO. RQQ-2018-PPDD-244	DWG. NO. CPG_DSBR_TOR_100_PLAN&PROFILE_TOR	REV. 01	SHEET TOR_01

MATCHLINE STA. 10+360 SEE DWG. TOR_02



January 14, 2022, 3:36 PM Login name: adrian.chiu
 Drawing Name: J:\119887_Mx_DS_BRT\5.9 Drawings\59civil\layouts\CPG_DSBRTO_100_PLAN&PROFILE_TOR.dwg

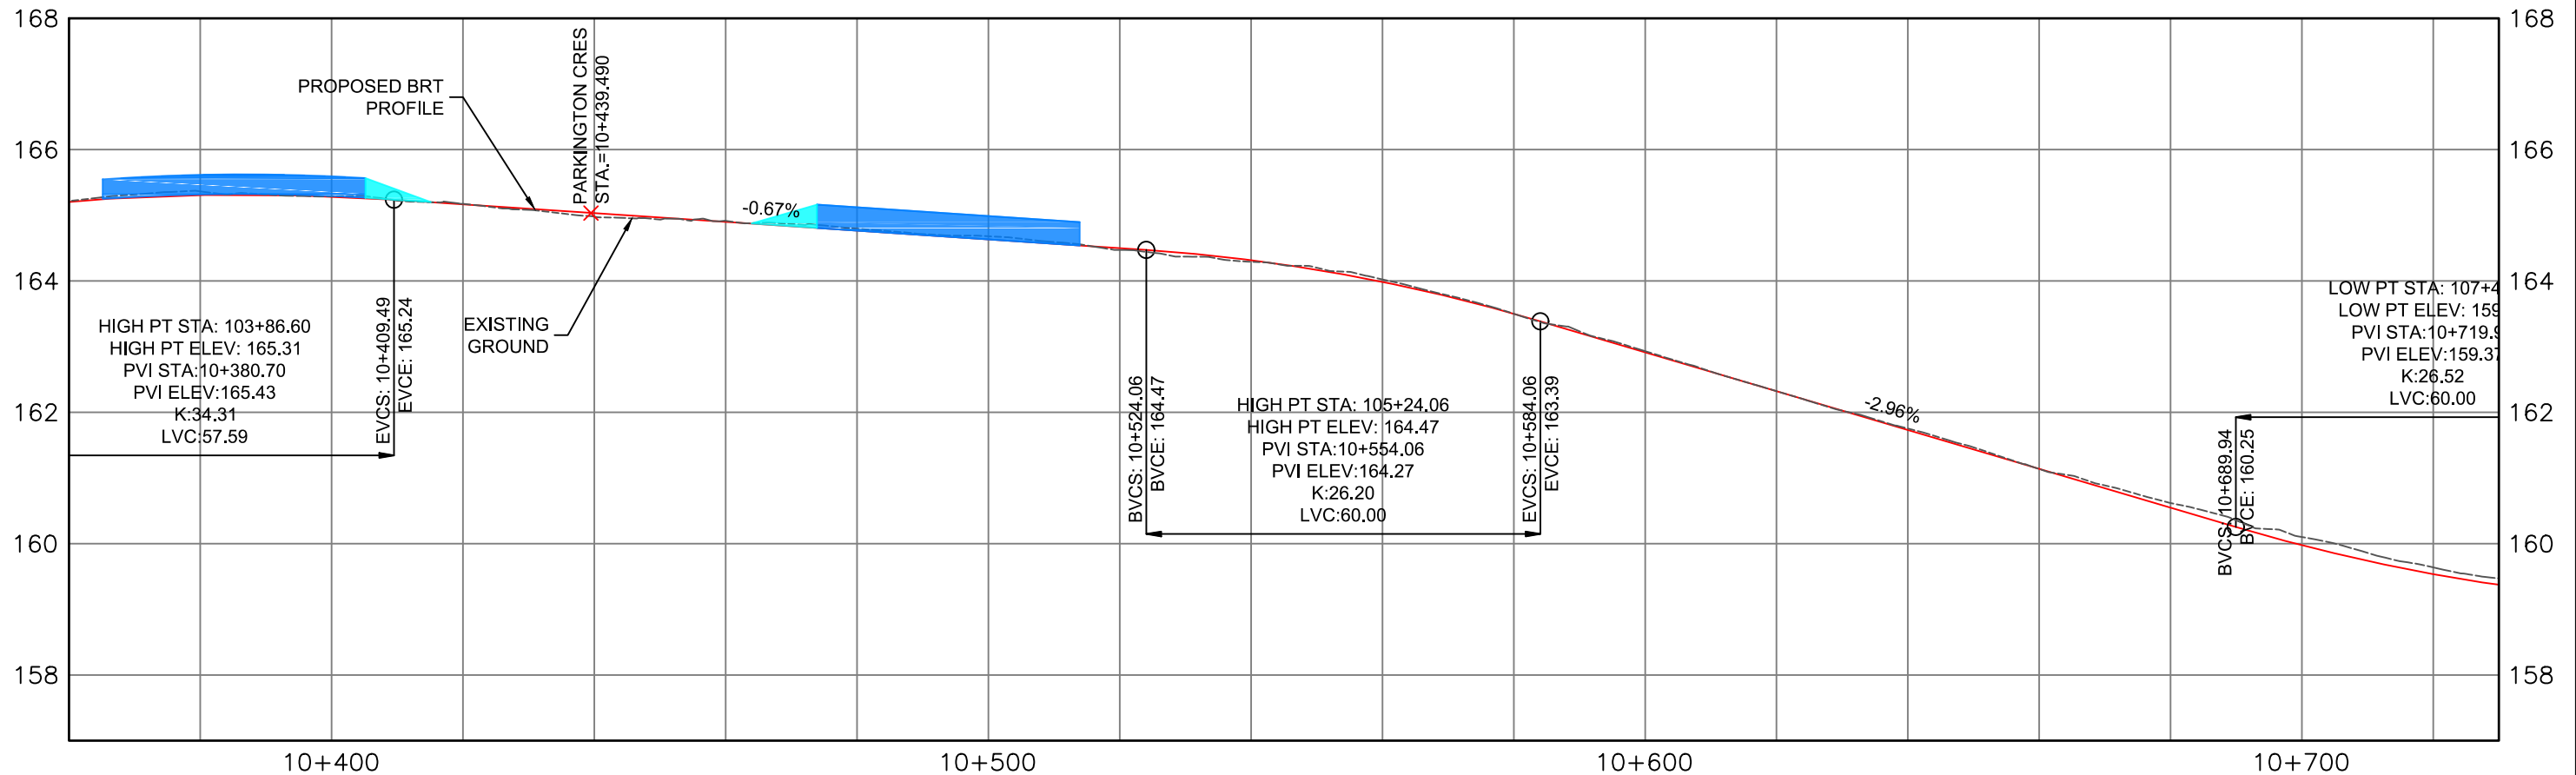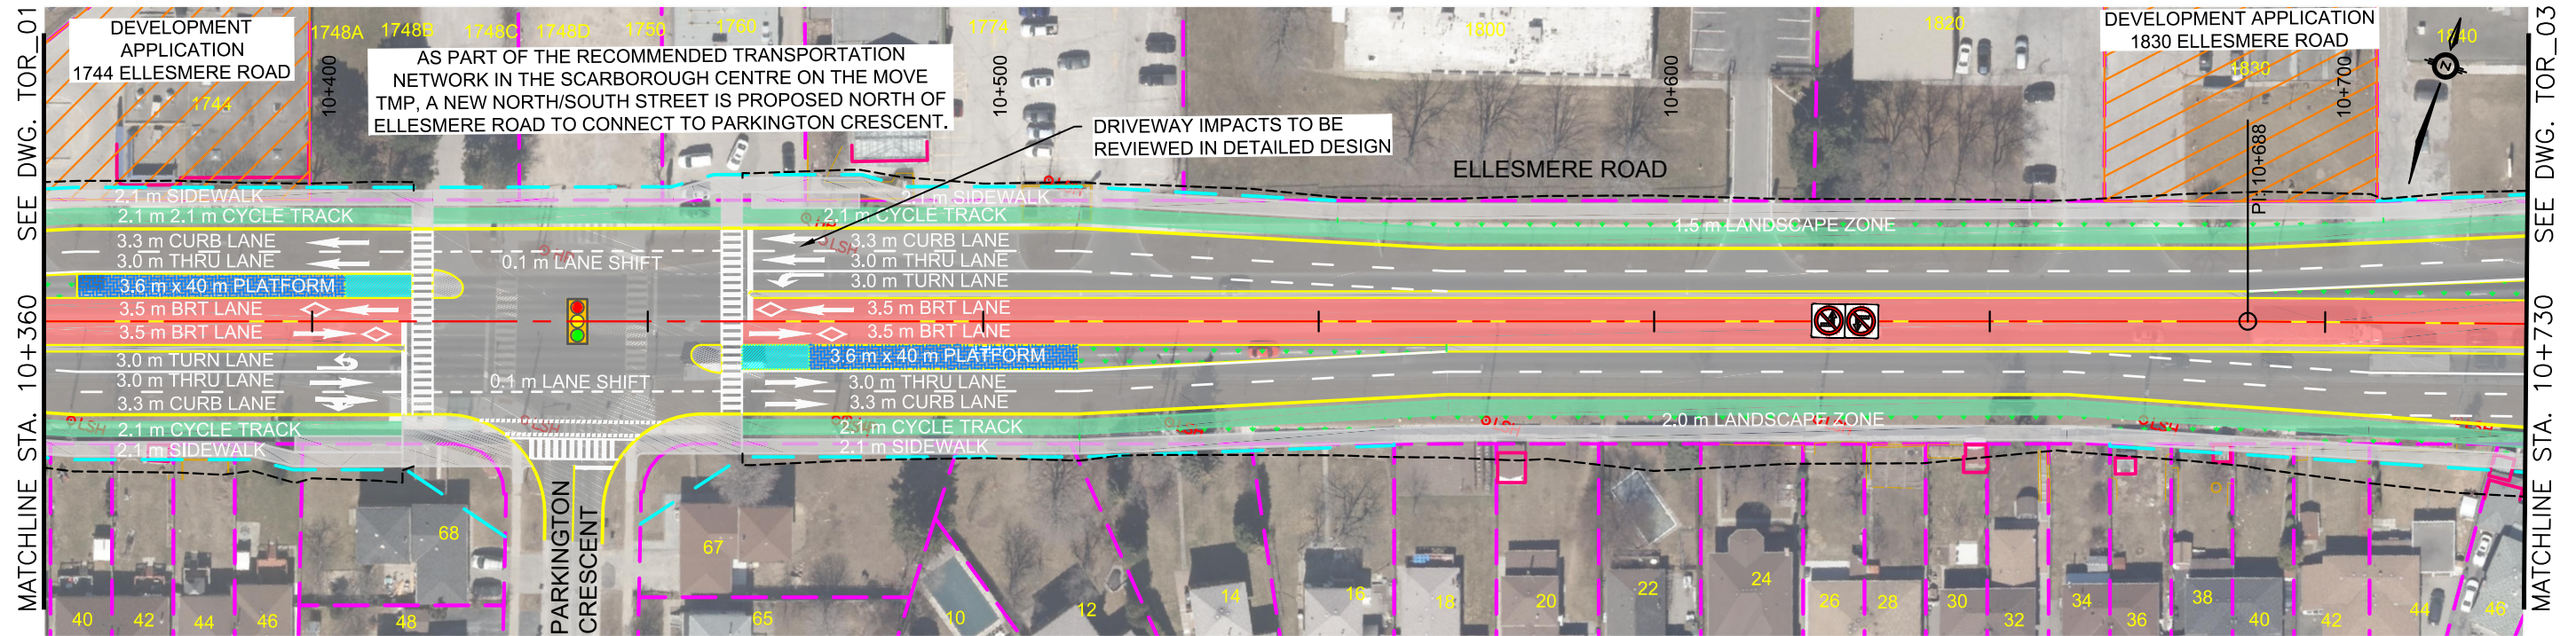

ALL DIMENSIONS SHOWN ARE IN METRES AND/OR MILLIMETRES UNLESS OTHERWISE NOTED.


DRAWN BY: A.C 08/17/21 CHECKED BY: M.H 08/17/21 SCALE: HOR 1:1000 VER 1:100	DESIGNED BY: M.H 08/17/21 APPROVED BY: M.P 08/17/21 FULL SIZE ONLY 		DURHAM - SCARBOROUGH Bus Rapid Transit	DURHAM-SCARBOROUGH BUS RAPID TRANSIT ENVIRONMENTAL ASSESSMENT PLAN AND PROFILE STA. 10+360 TO STA. 10+730 CONTRACT NO. RQQ-2018-PPDD-244 DWG. NO. CPG_DSBRTO_100_PLAN&PROFILE_TOR REV. 01 SHEET TOR_02
---	--	--	--	---

January 14, 2022, 3:36 PM Login name: adrian.chiu Drawing Name: J:\119887_Mx_DS_BRT\5.9 Drawings\59civil\layouts\CPG_DSBRTO-100_PLAN&PROFILE_TOR.dwg

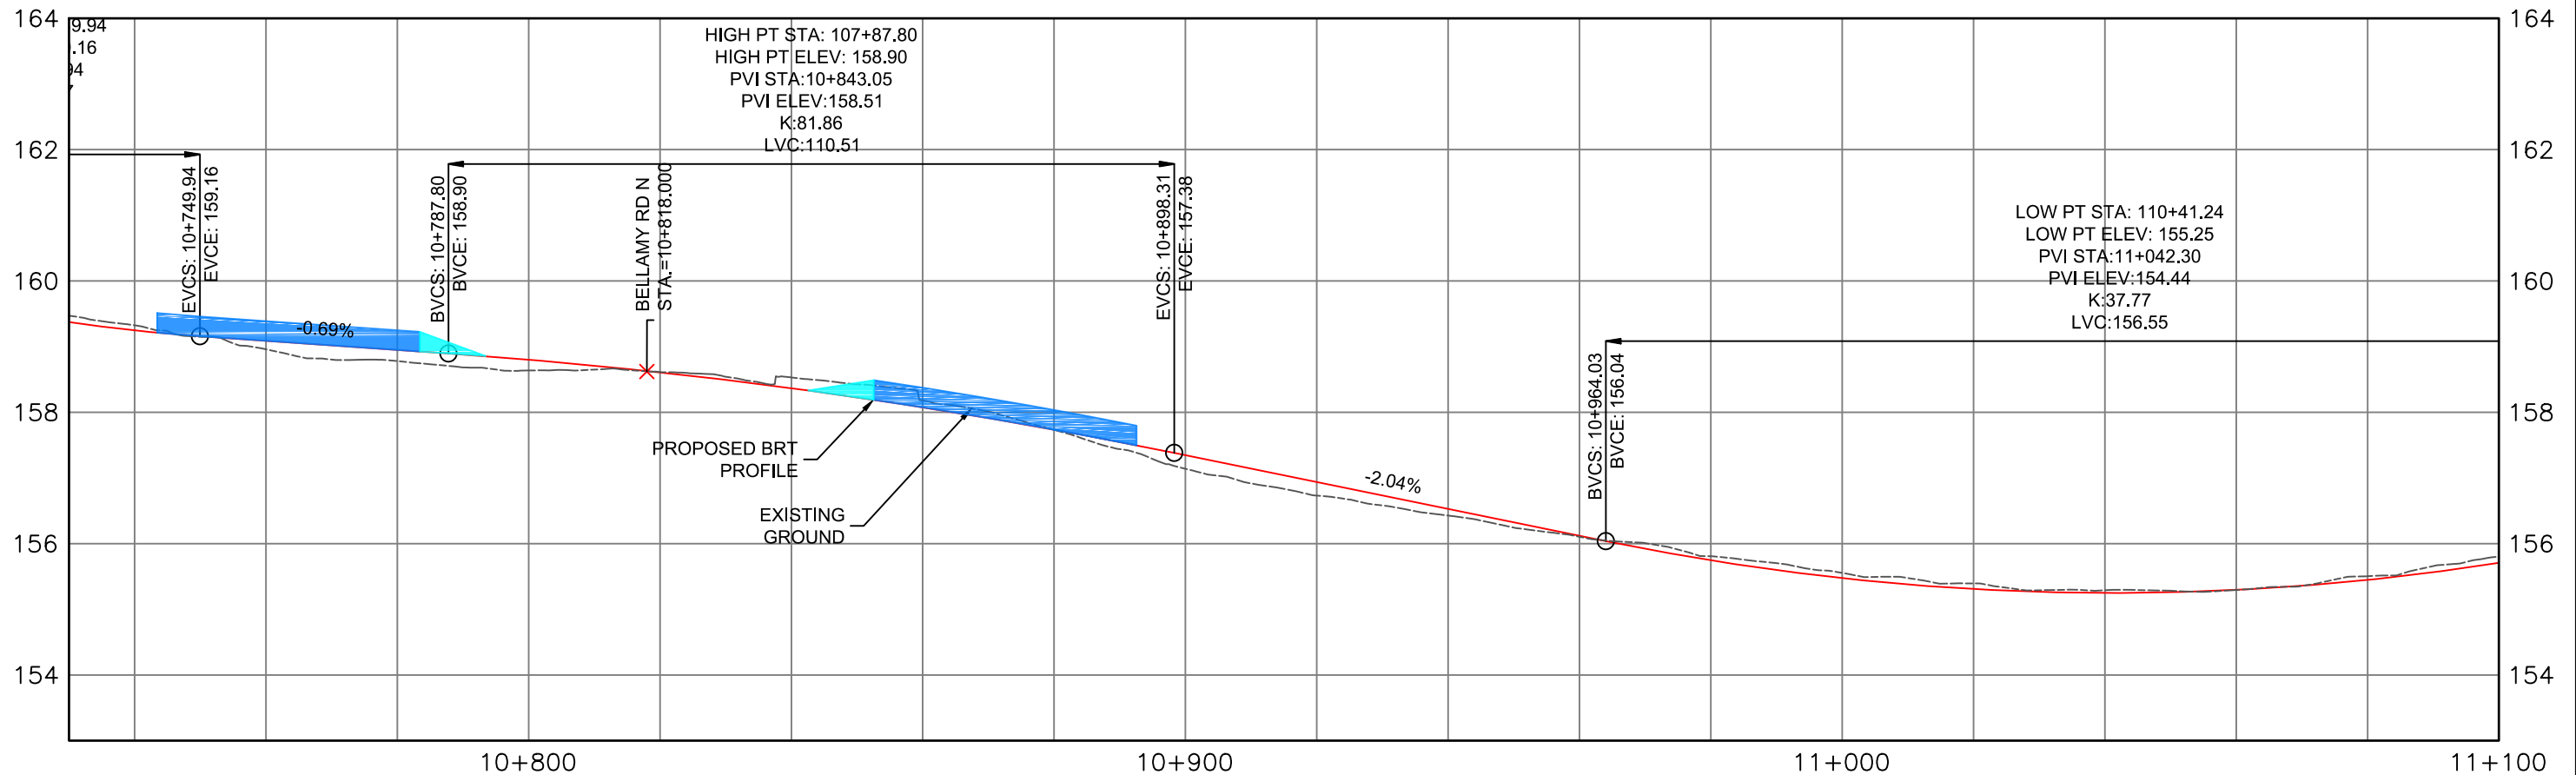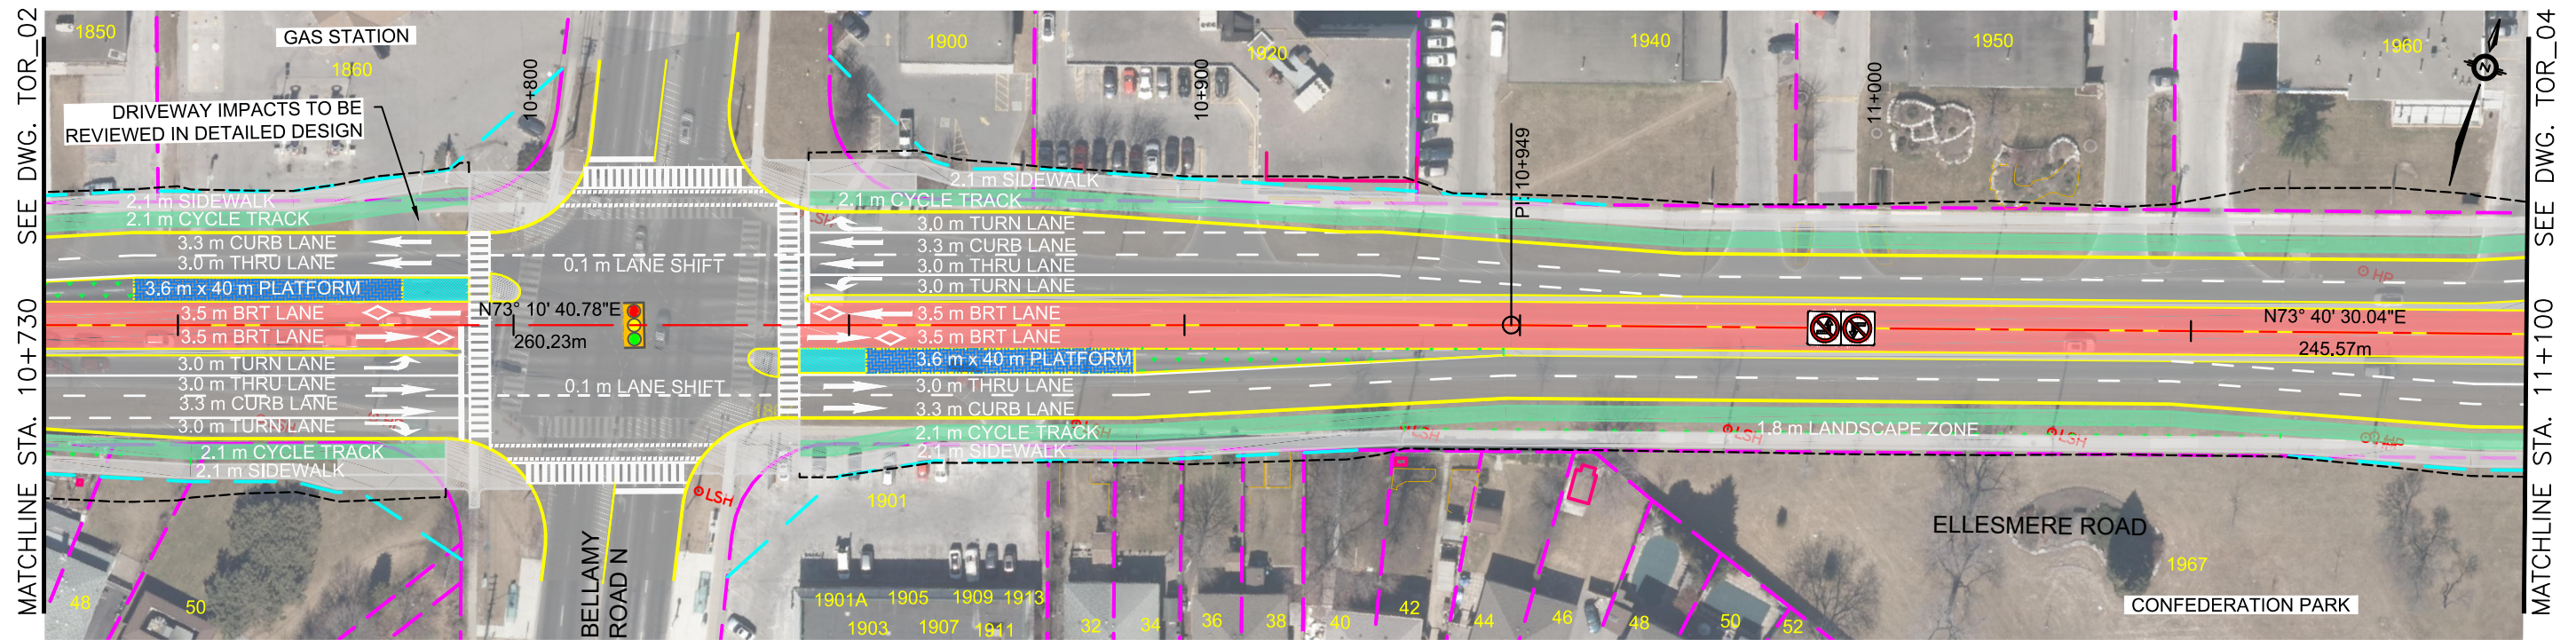



ALL DIMENSIONS SHOWN ARE IN METRES AND/OR MILLIMETRES UNLESS OTHERWISE NOTED.

DRAWN BY: A.C 08/17/21	DESIGNED BY: M.H 08/17/21
CHECKED BY: M.H 08/17/21	APPROVED BY: M.P 08/17/21
SCALE: HOR 1:1000 VER 1:100	FULL SIZE ONLY 20m 2m

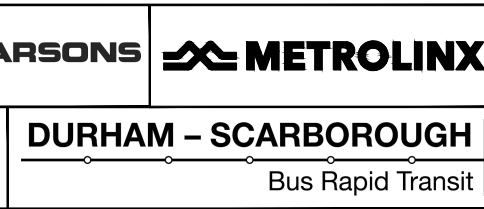


DURHAM-SCARBOROUGH BUS RAPID TRANSIT ENVIRONMENTAL ASSESSMENT PLAN AND PROFILE			
STA. 10+730 TO STA. 11+100			
CONTRACT NO. RQQ-2018-PPDD-244	DWG. NO. CPG_DSBRTO-100_PLAN&PROFILE_TOR	REV. 01	SHEET TOR_03

January 14, 2022, 3:36 PM Login name: adrian.chiu
 Drawing Name: J:\119887_Mx_DS_BRT\5.9 Drawings\59civil\layouts\CPG_DSBRTO_100_PLAN&PROFILE_TOR.dwg

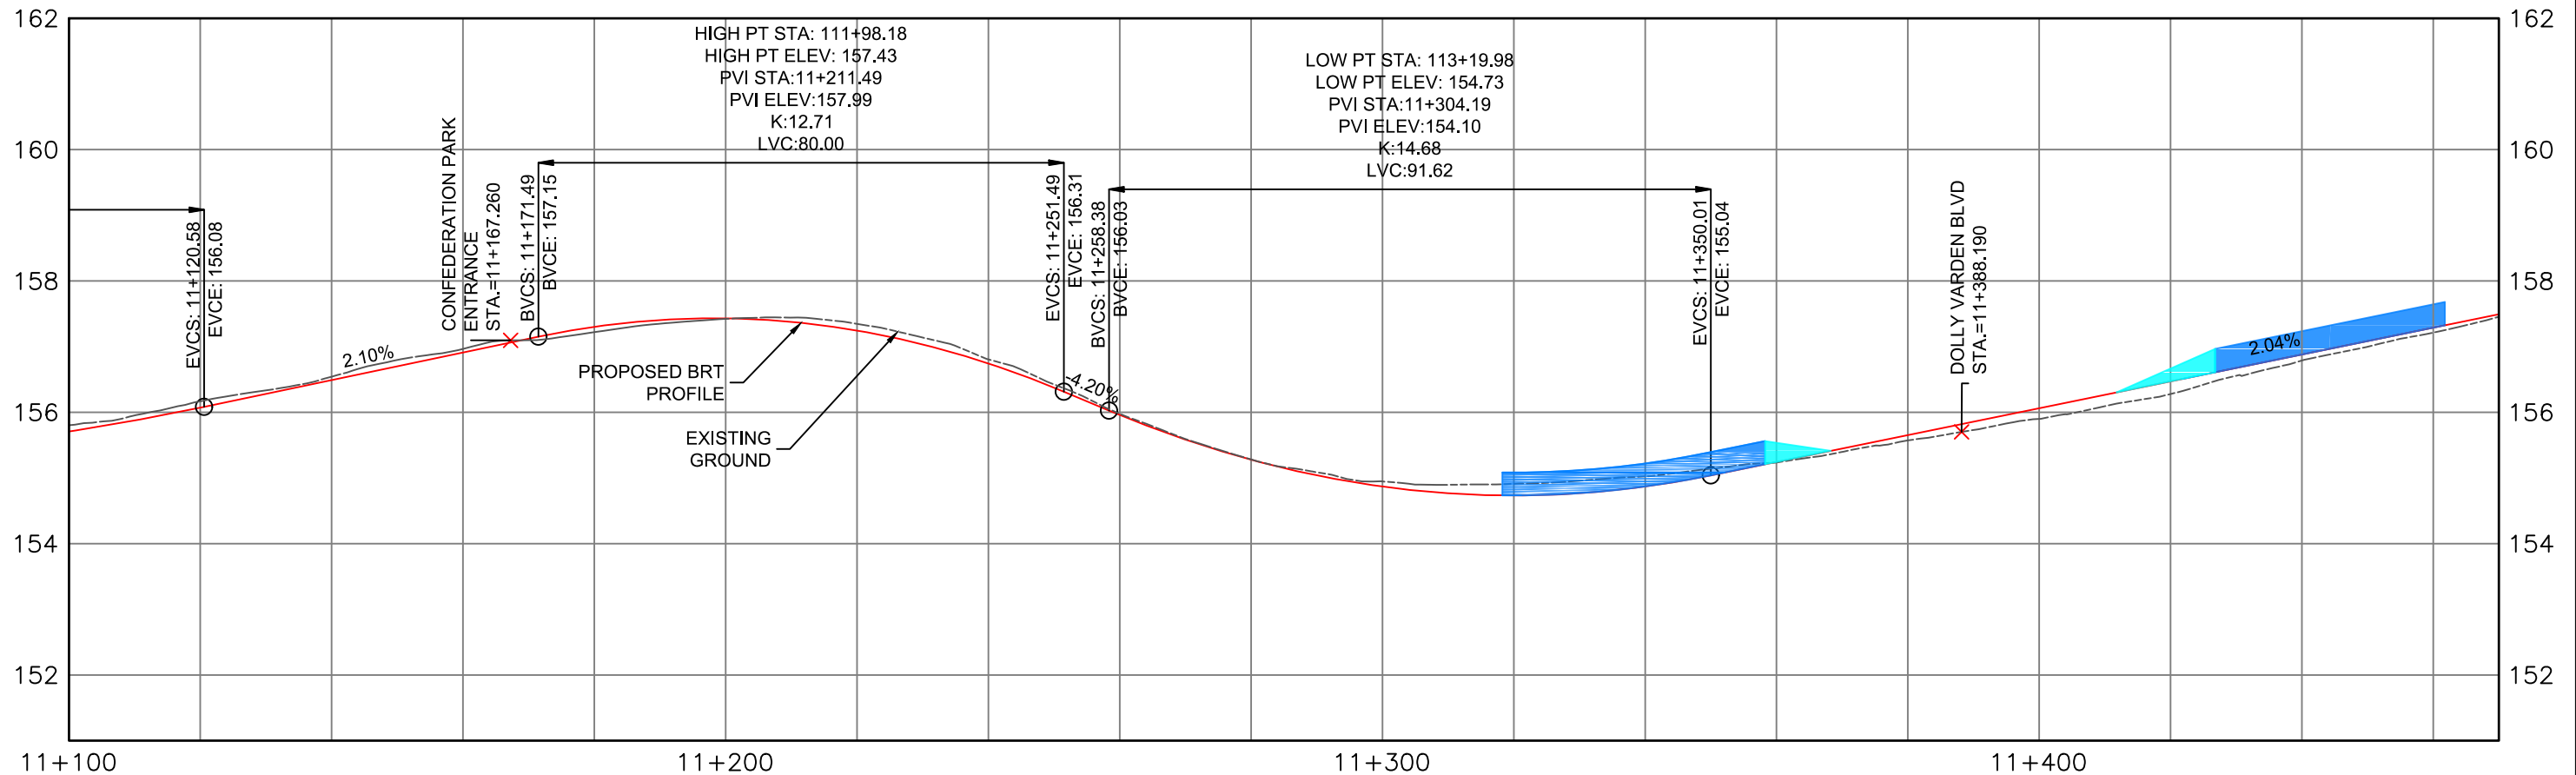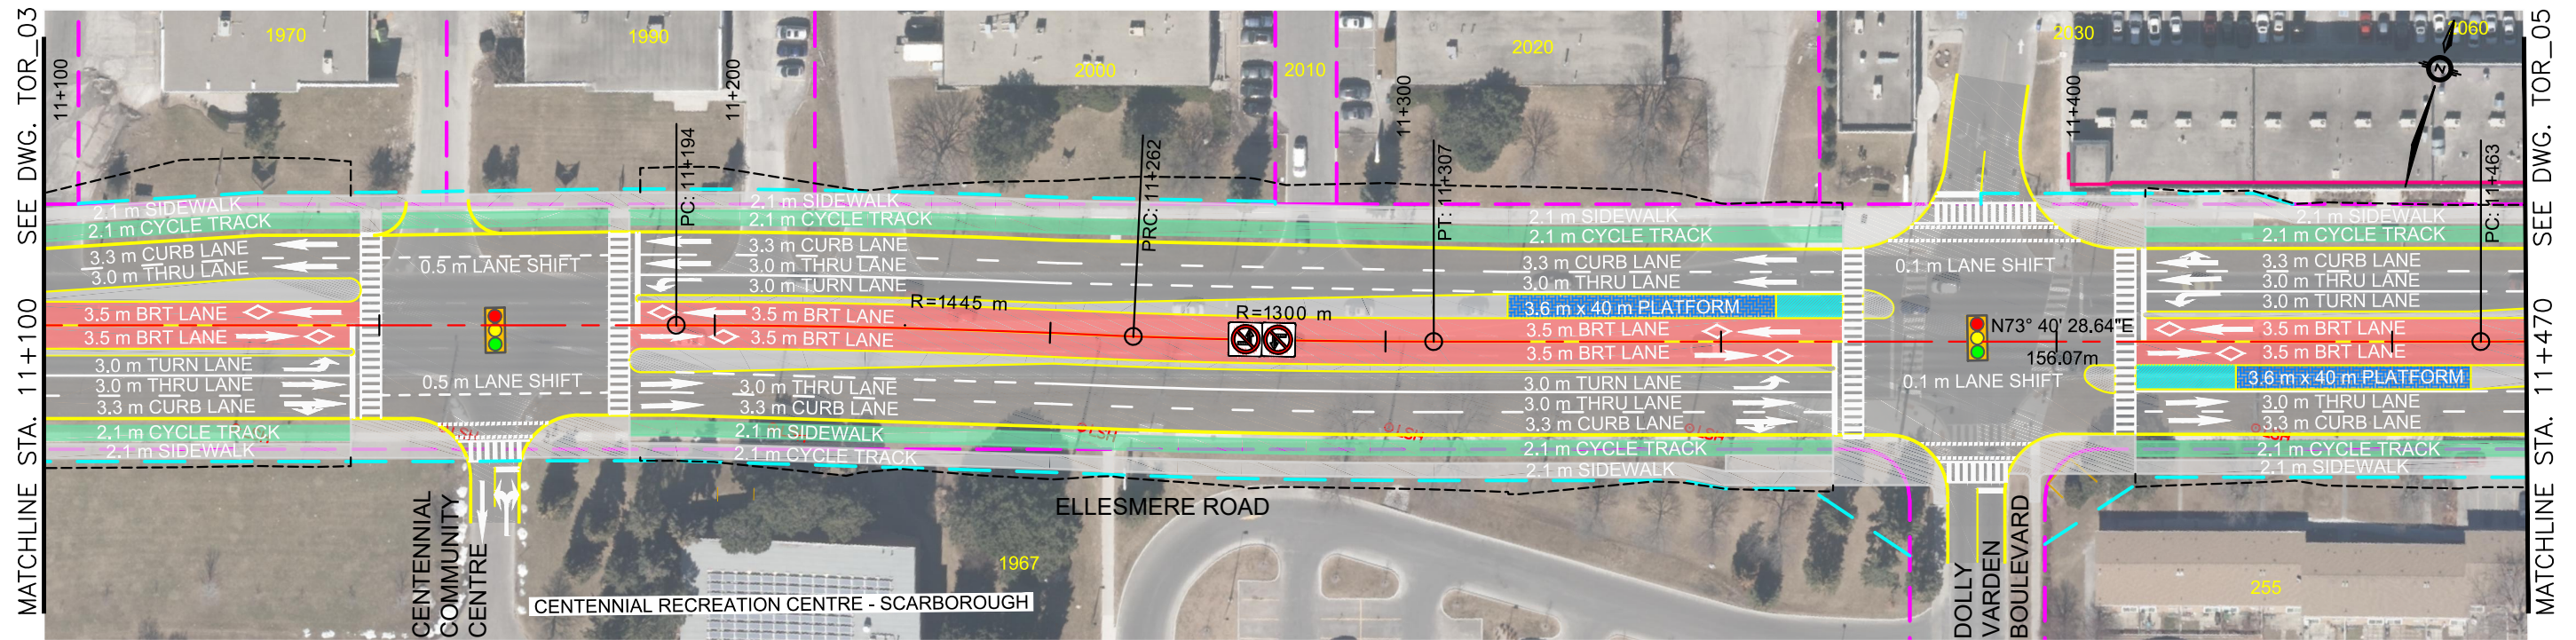



ALL DIMENSIONS SHOWN ARE IN METRES AND/OR MILLIMETRES UNLESS OTHERWISE NOTED.

DRAWN BY: A.C 08/17/21	DESIGNED BY: M.H 08/17/21
CHECKED BY: M.H 08/17/21	APPROVED BY: M.P 08/17/21
SCALE: HOR 1:1000 VER 1:100	FULL SIZE ONLY 20m 2m

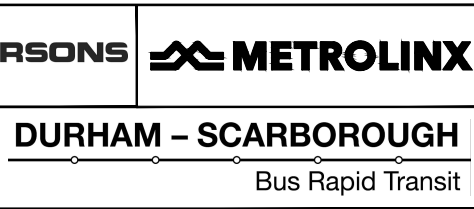

DURHAM-SCARBOROUGH BUS RAPID TRANSIT ENVIRONMENTAL ASSESSMENT PLAN AND PROFILE STA. 11+100 TO STA. 11+470			
CONTRACT NO. RQQ-2018-PPDD-244	DWG. NO. CPG_DSBRTO_100_PLAN&PROFILE_TOR	REV. 01	SHEET TOR_04

January 14, 2022, 3:36 PM Login name: adrian.chiu
 Drawing Name: J:\119887_Mx_DS_BRT\5.9 Drawings\59civil\layouts\CPG_DSBRTO_100_PLAN&PROFILE_TOR.dwg

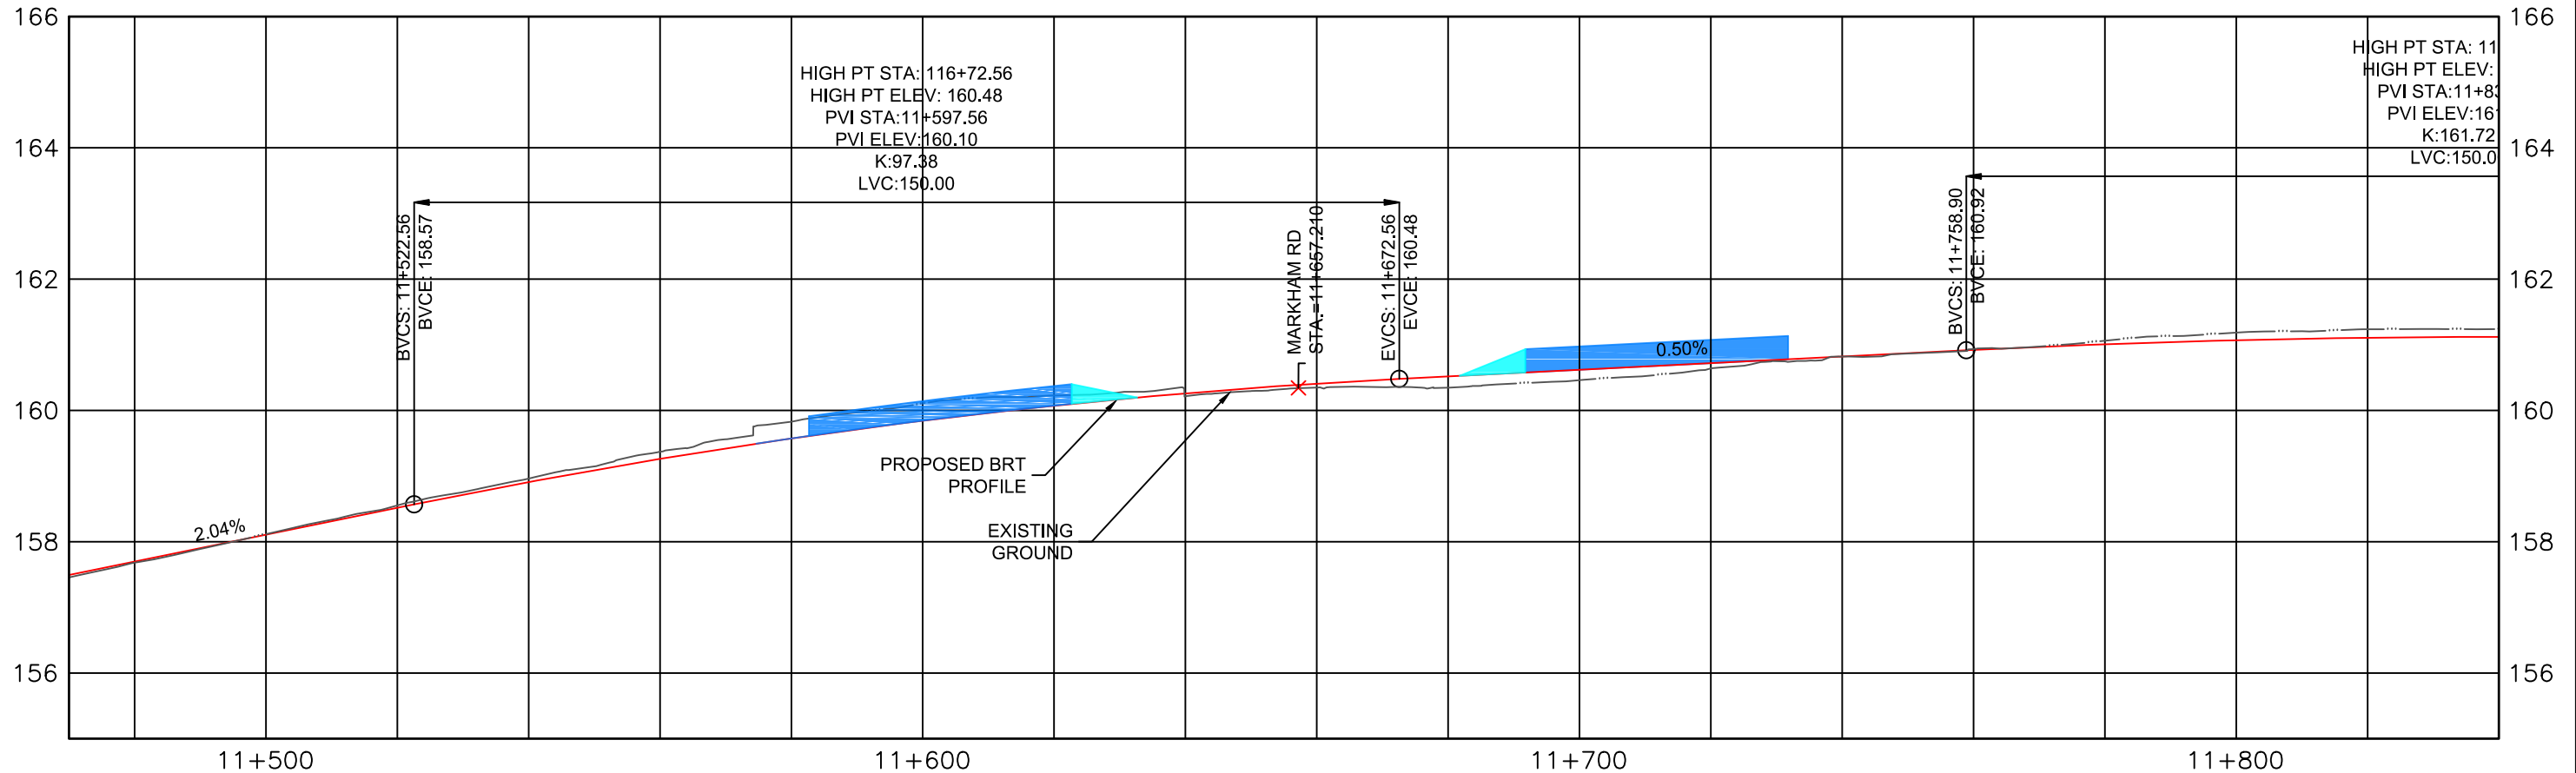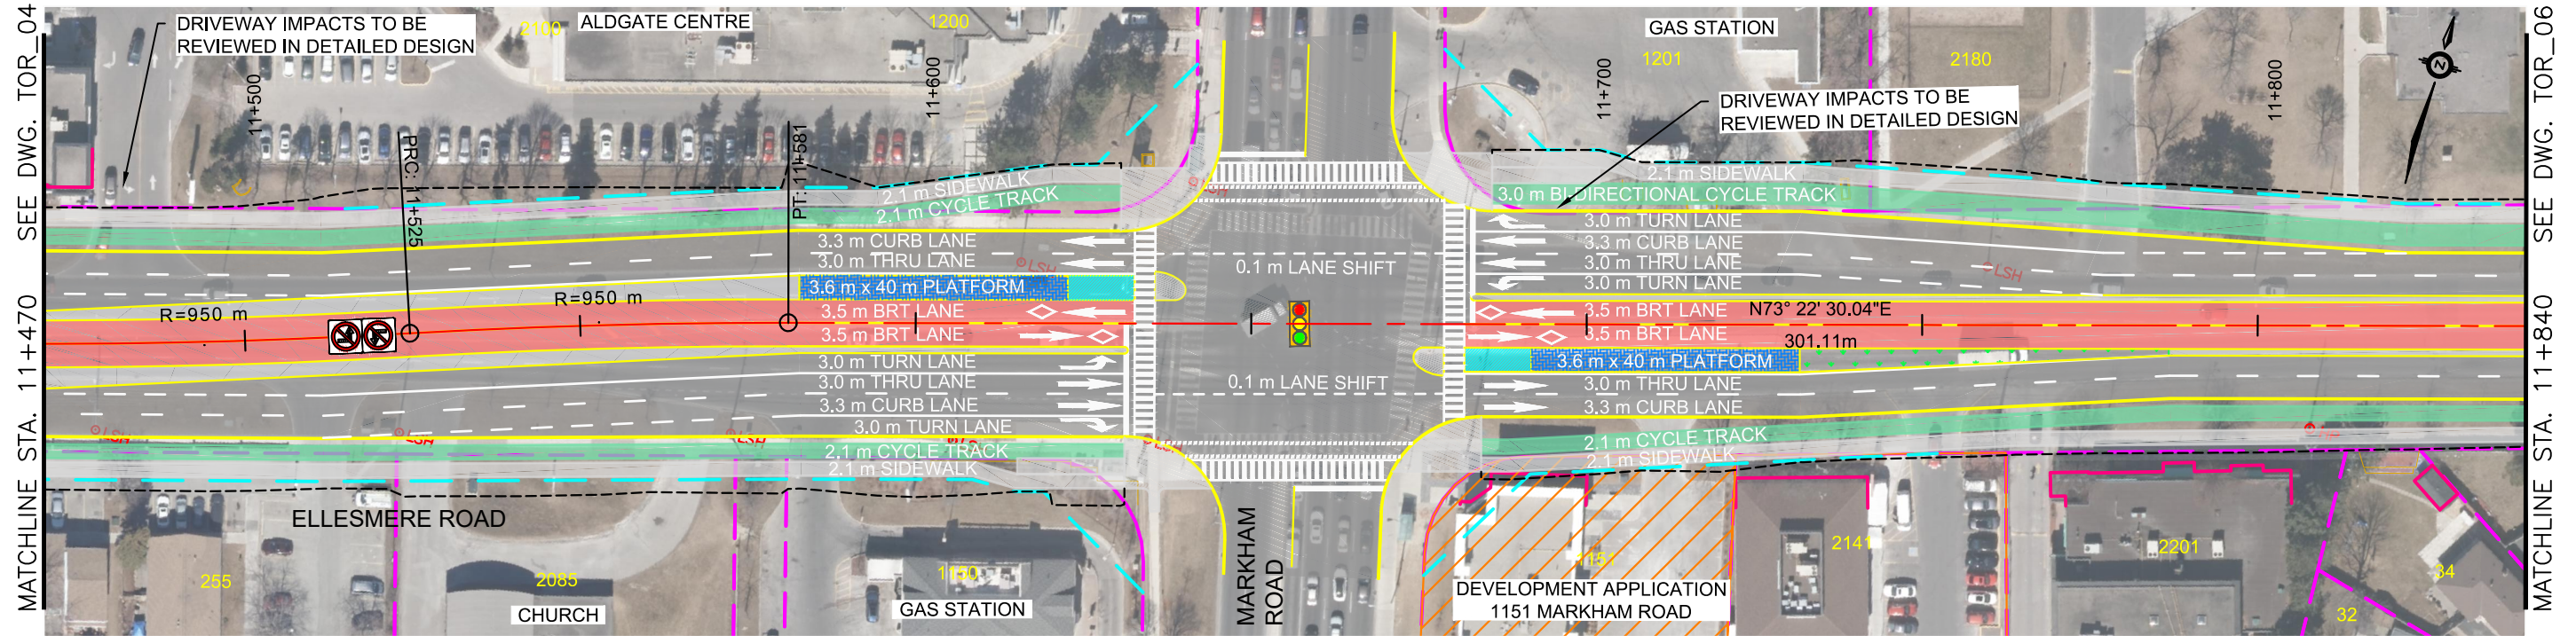

ALL DIMENSIONS SHOWN ARE IN METRES AND/OR MILLIMETRES UNLESS OTHERWISE NOTED.

DRAWN BY: A.C 08/17/21	DESIGNED BY: M.H 08/17/21
CHECKED BY: M.H 08/17/21	APPROVED BY: M.P 08/17/21
SCALE: HOR 1:1000 VER 1:100	FULL SIZE ONLY 1p 2m





DURHAM - SCARBOROUGH
 Bus Rapid Transit

DURHAM-SCARBOROUGH BUS RAPID TRANSIT
 ENVIRONMENTAL ASSESSMENT
 PLAN AND PROFILE
 STA. 11+470 TO STA. 11+840

CONTRACT NO. RQQ-2018-PPDD-244	DWG. NO. CPG_DSBRTO_100_PLAN&PROFILE_TOR	REV. 01	SHEET TOR_05
-----------------------------------	---	------------	-----------------

January 14, 2022, 3:36 PM Login name: adrian.chiu
 Drawing Name: J:\119887_Mx_DS_BRT\5.9 Drawings\59civil\layouts\CPG_DSBRT_CO-100_PLAN&PROFILE_TOR.dwg

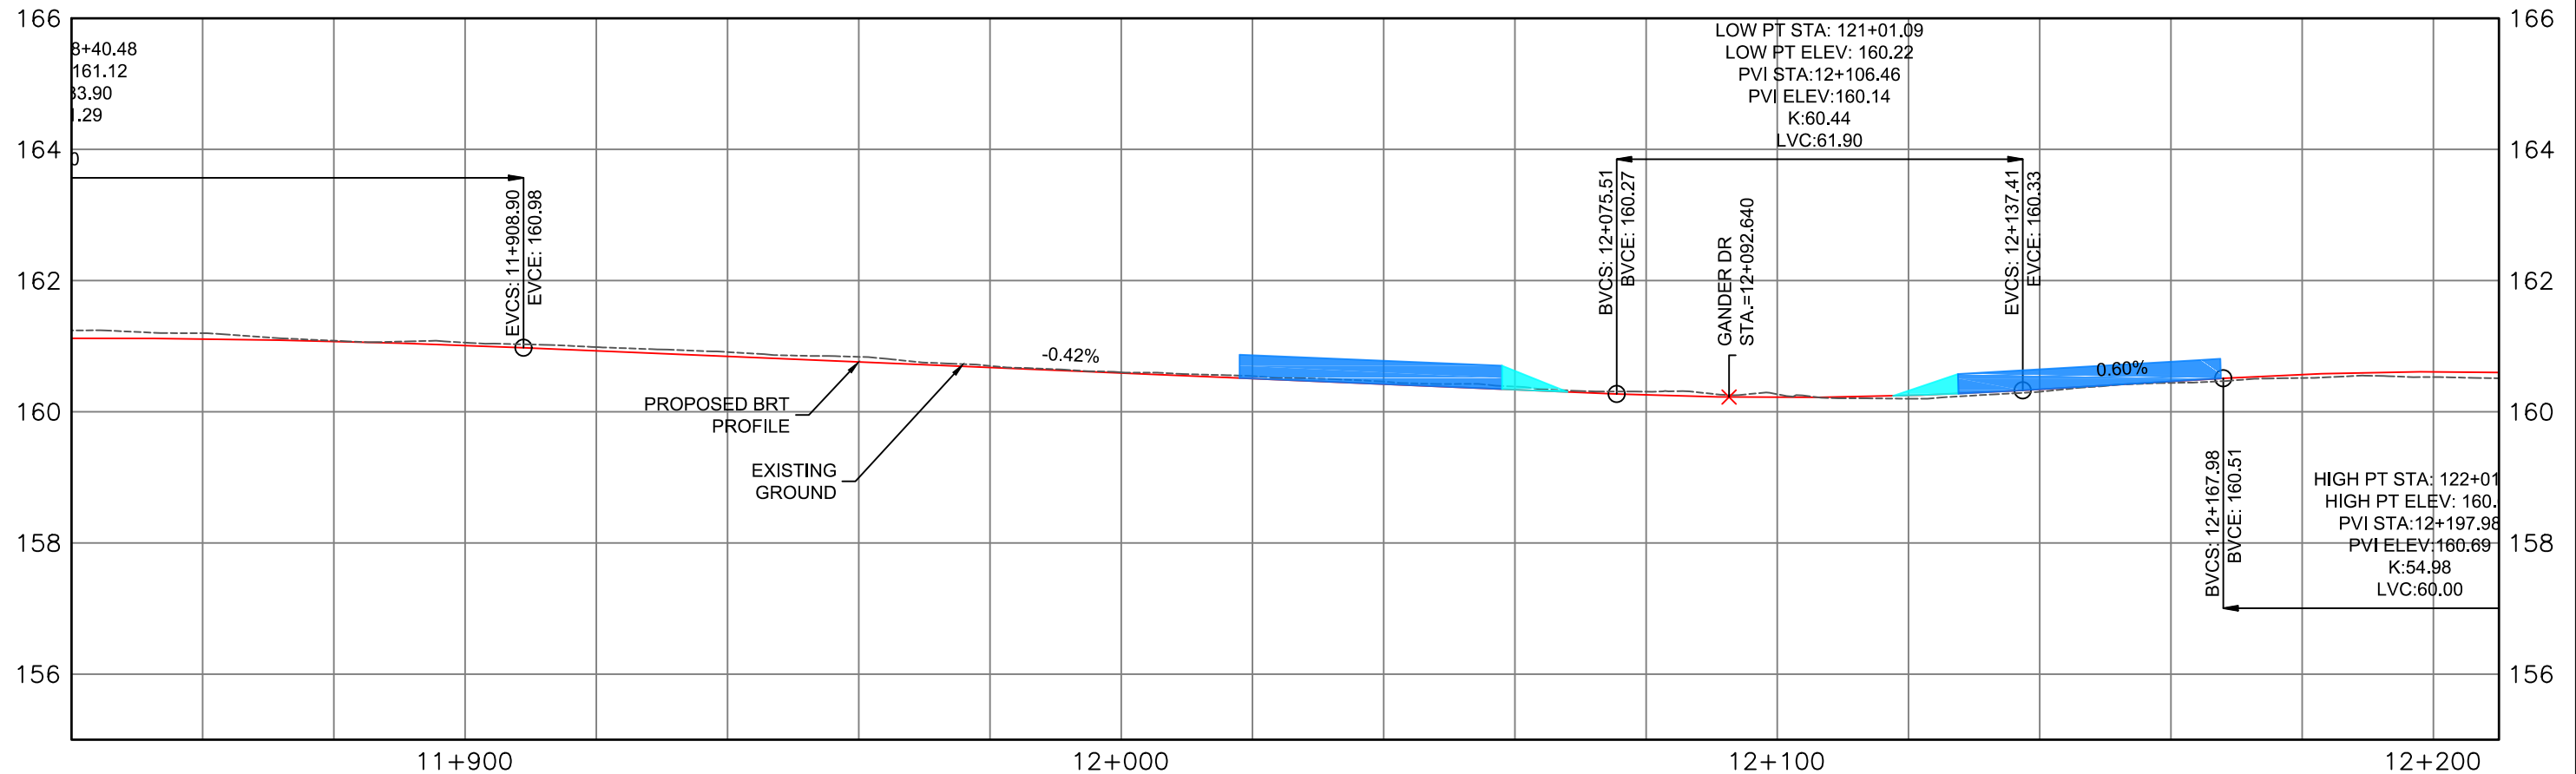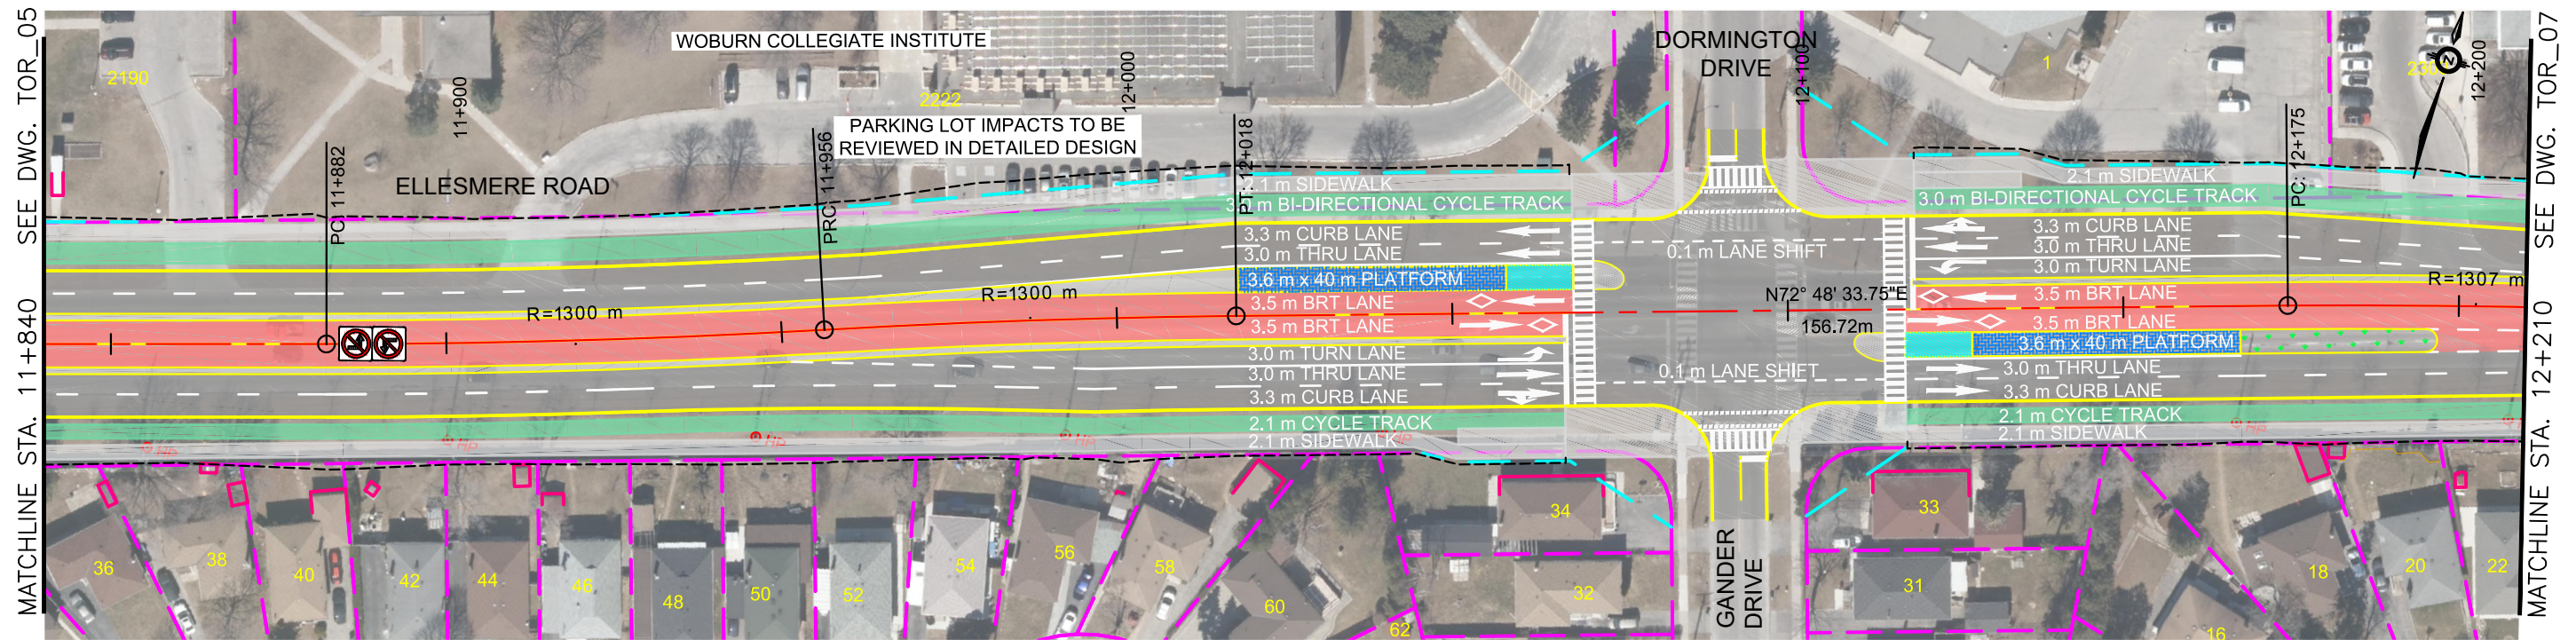



ALL DIMENSIONS SHOWN ARE IN METRES AND/OR MILLIMETRES UNLESS OTHERWISE NOTED.

DRAWN BY: A.C 08/17/21	DESIGNED BY: M.H 08/17/21
CHECKED BY: M.H 08/17/21	APPROVED BY: M.P 08/17/21
SCALE: HOR 1:1000 VER 1:100	FULL SIZE ONLY 20m 2m



DURHAM-SCARBOROUGH BUS RAPID TRANSIT ENVIRONMENTAL ASSESSMENT PLAN AND PROFILE STA. 11+840 TO STA. 12+210			
CONTRACT NO. RQQ-2018-PPDD-244	DWG. NO. CPG_DSBRT_CO-100_PLAN&PROFILE_TOR	REV. 01	SHEET TOR_06

January 14, 2022, 3:36 PM Login name: adrian.chiu
 Drawing Name: J:\119887_Mx_DS_BRT\5.9 Drawings\59civil\layouts\CPG_DSBRT_CO-100_PLAN&PROFILE_TOR.dwg

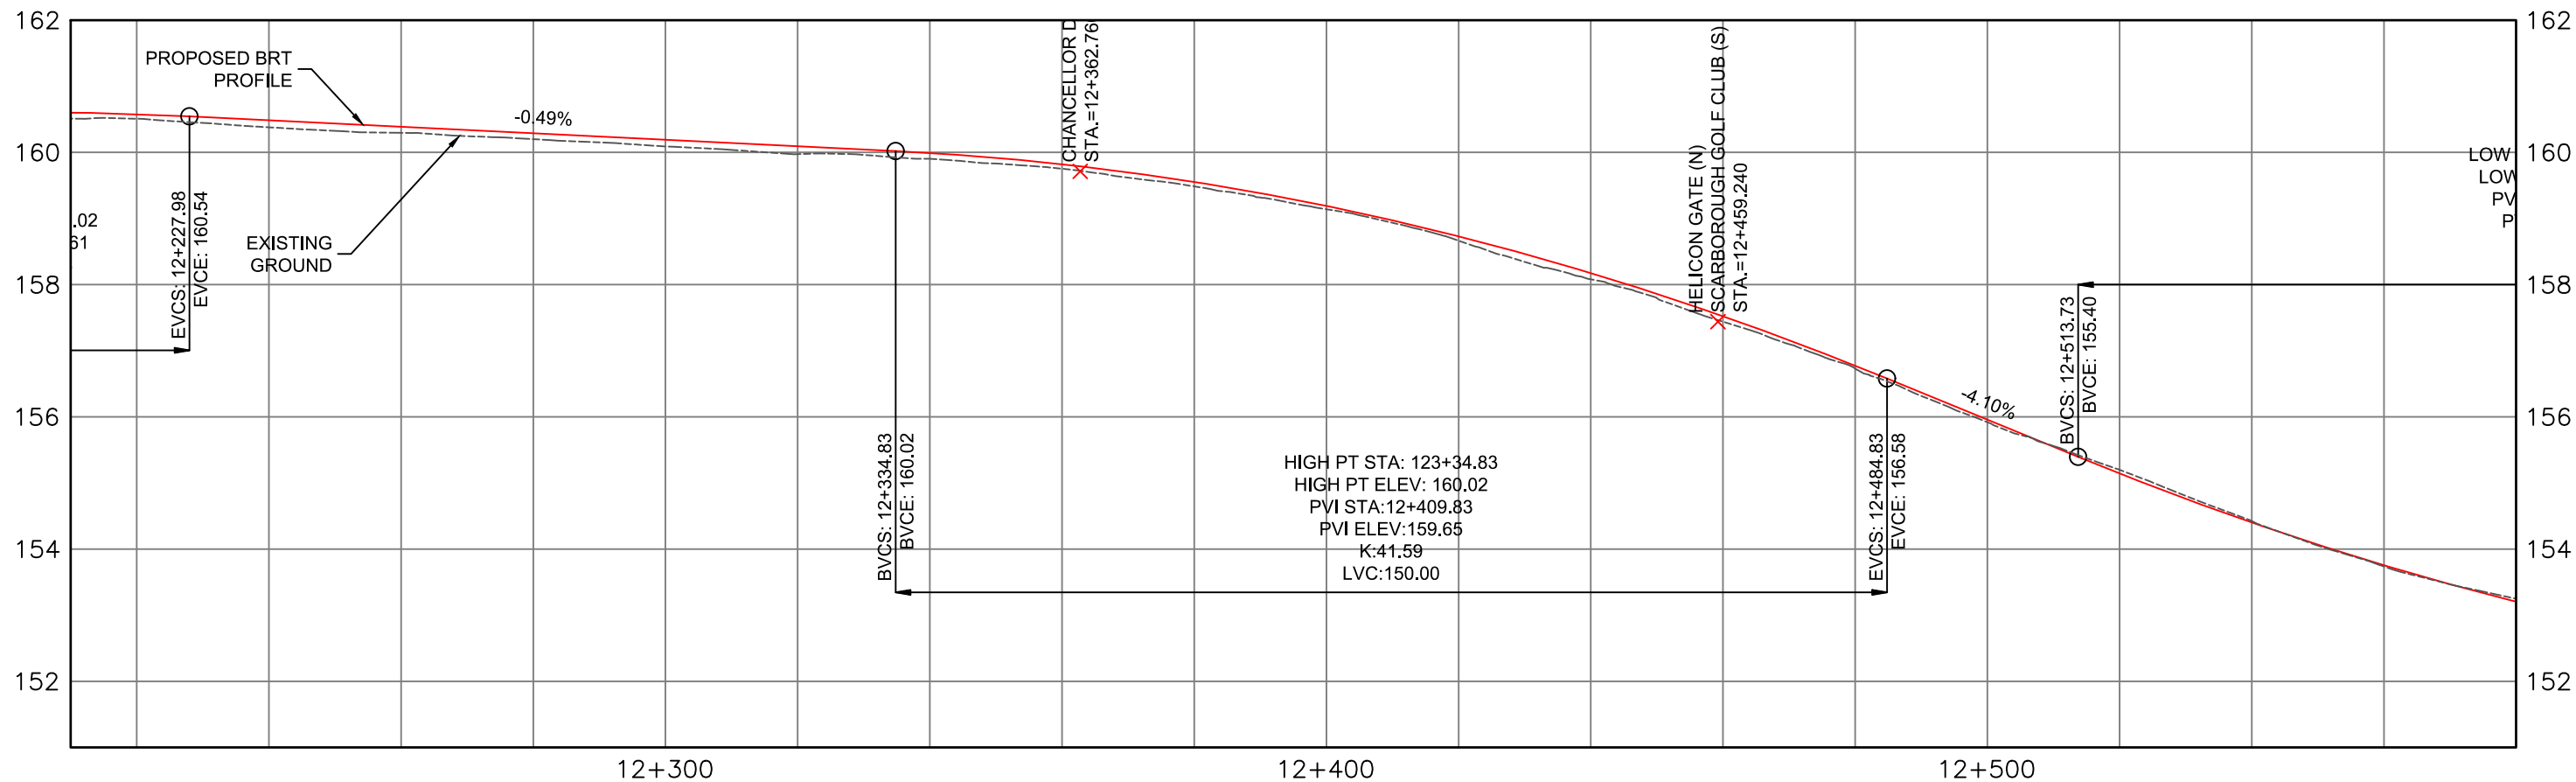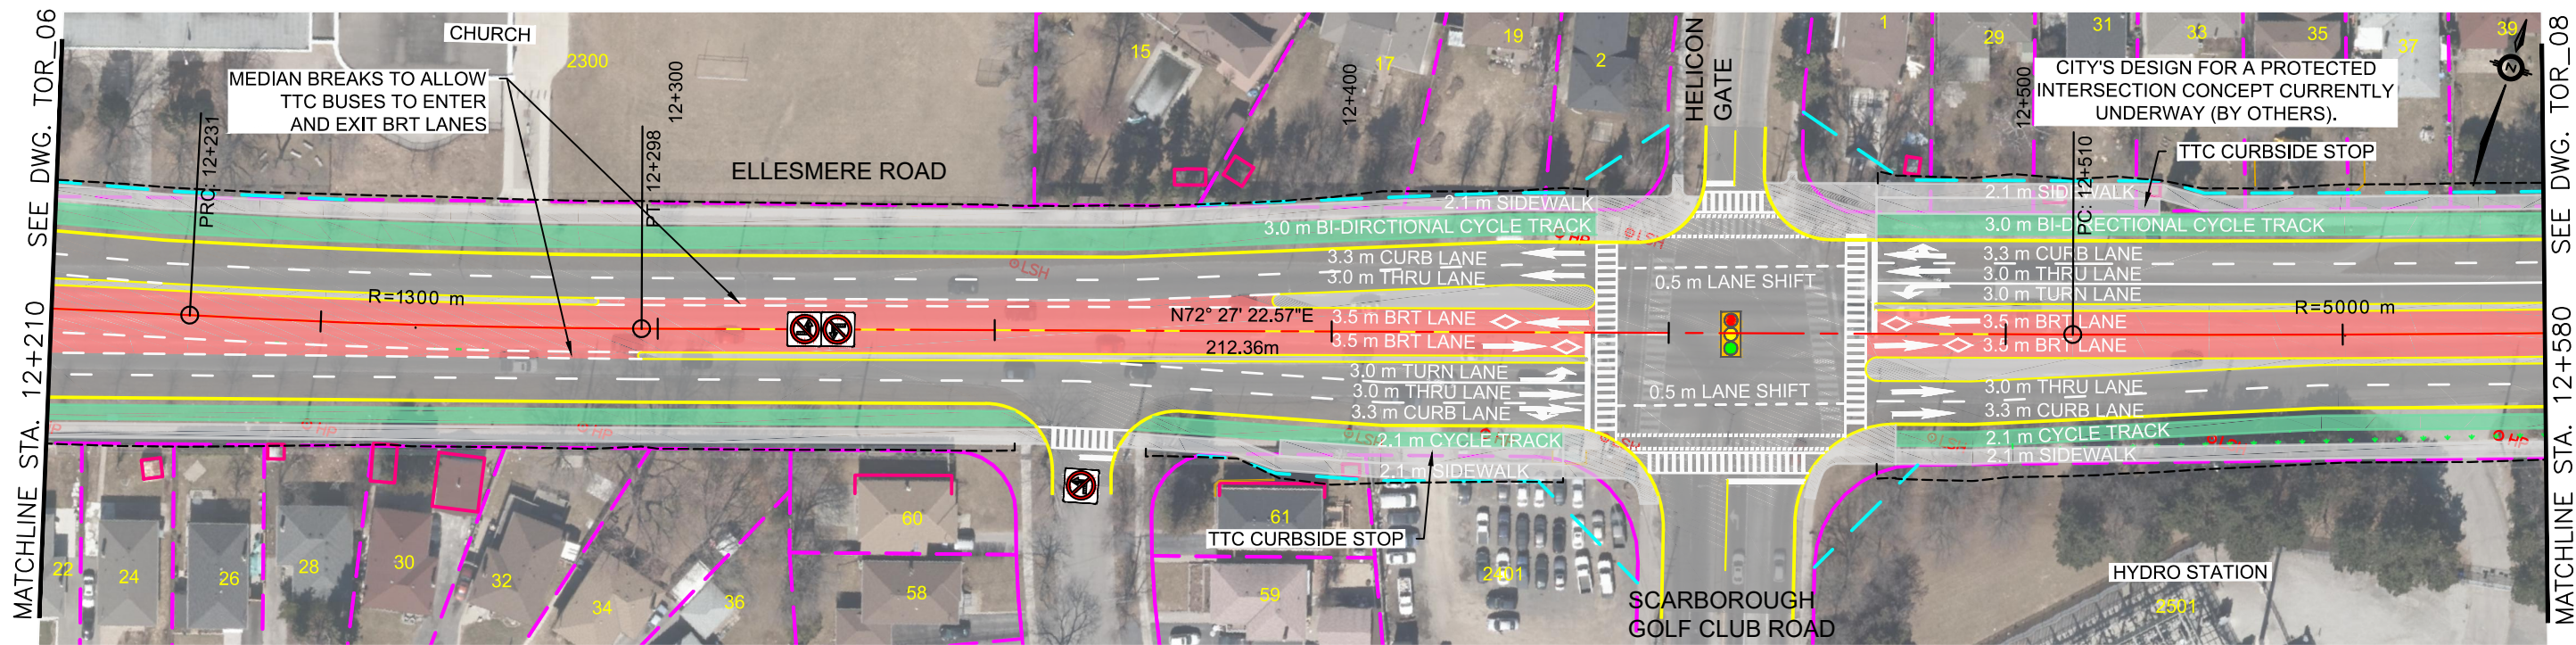



ALL DIMENSIONS SHOWN ARE IN METRES AND/OR MILLIMETRES UNLESS OTHERWISE NOTED.

DRAWN BY: A.C 08/17/21	DESIGNED BY: M.H 08/17/21
CHECKED BY: M.H 08/17/21	APPROVED BY: M.P 08/17/21
SCALE: HOR 1:1000 VER 1:100	FULL SIZE ONLY 20m 2m

DURHAM - SCARBOROUGH				
Bus Rapid Transit				

DURHAM-SCARBOROUGH BUS RAPID TRANSIT ENVIRONMENTAL ASSESSMENT PLAN AND PROFILE STA. 12+210 TO STA. 12+580			
CONTRACT NO. RQQ-2018-PPDD-244	DWG. NO. CPG_DSBRT_CO-100_PLAN&PROFILE_TOR	REV. 01	SHEET TOR_07

January 14, 2022, 3:36 PM Login name: adrian.chiu Drawing Name: J:\119887_Mx_DS_BRT\5.9 Drawings\59civil\layouts\CPG_DSBRT_CO-100_PLAN&PROFILE_TOR.dwg

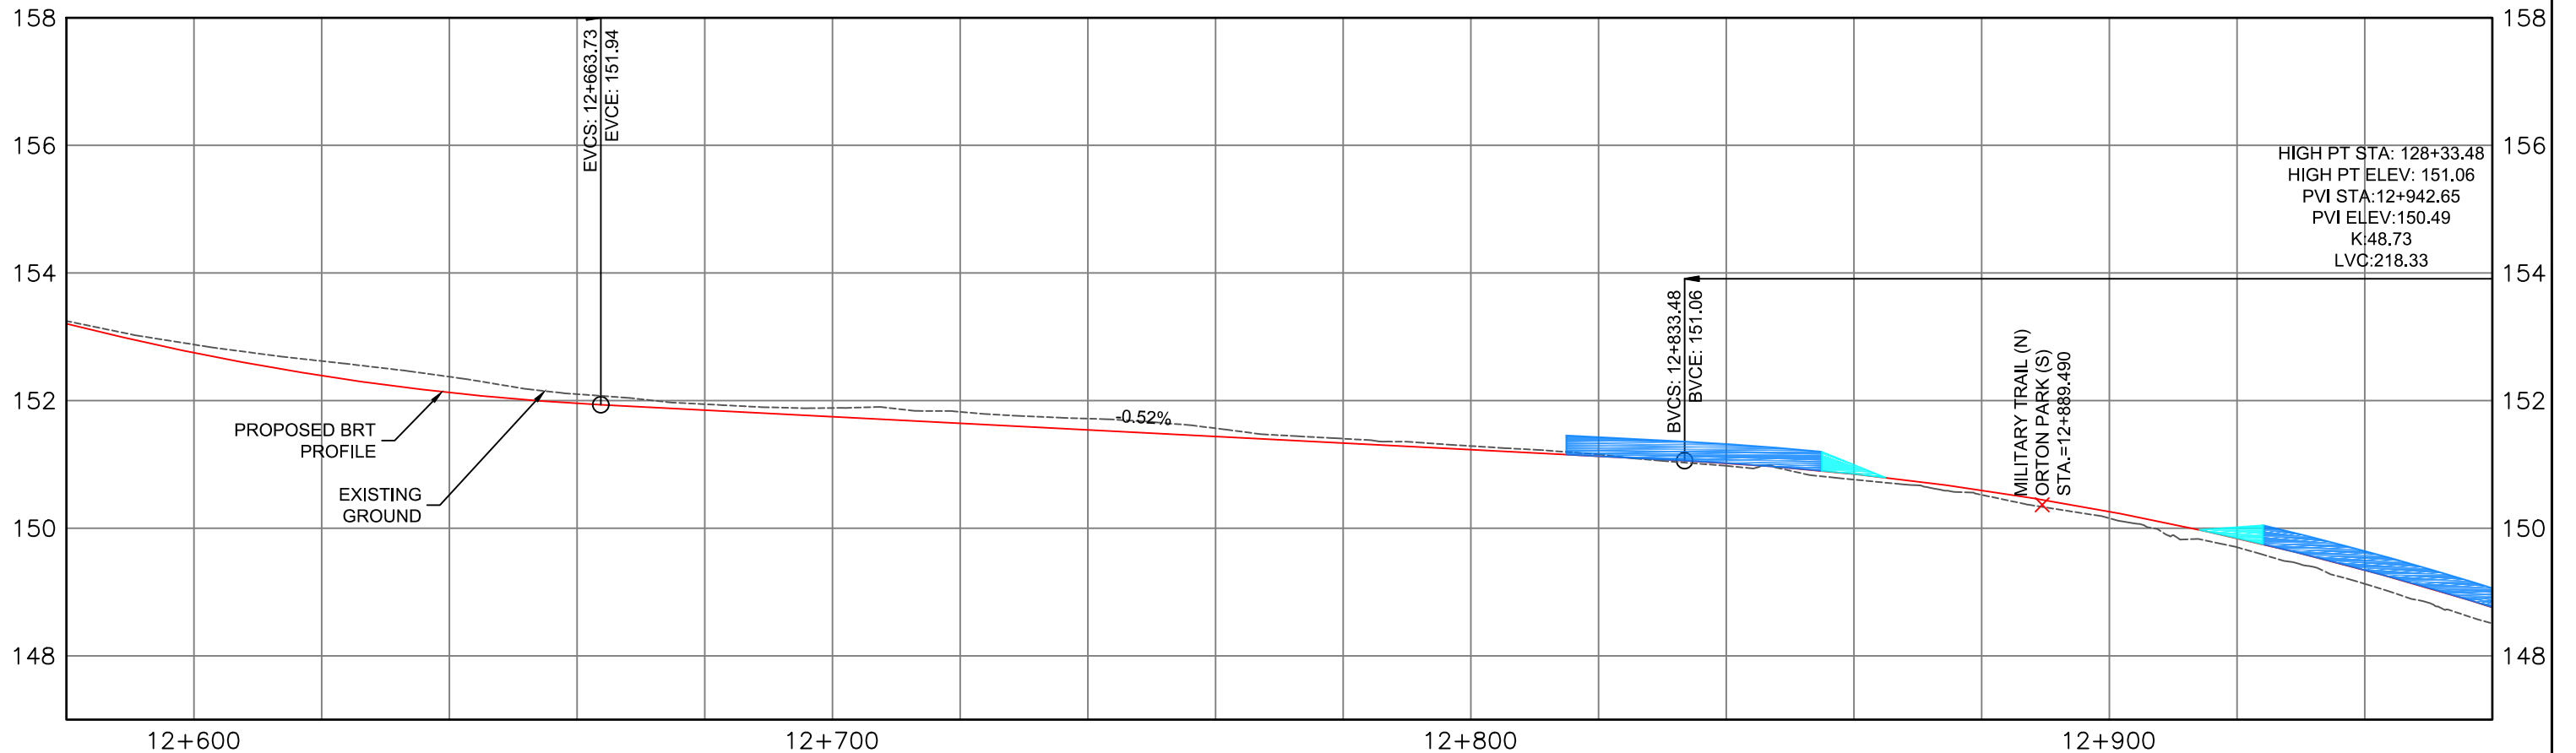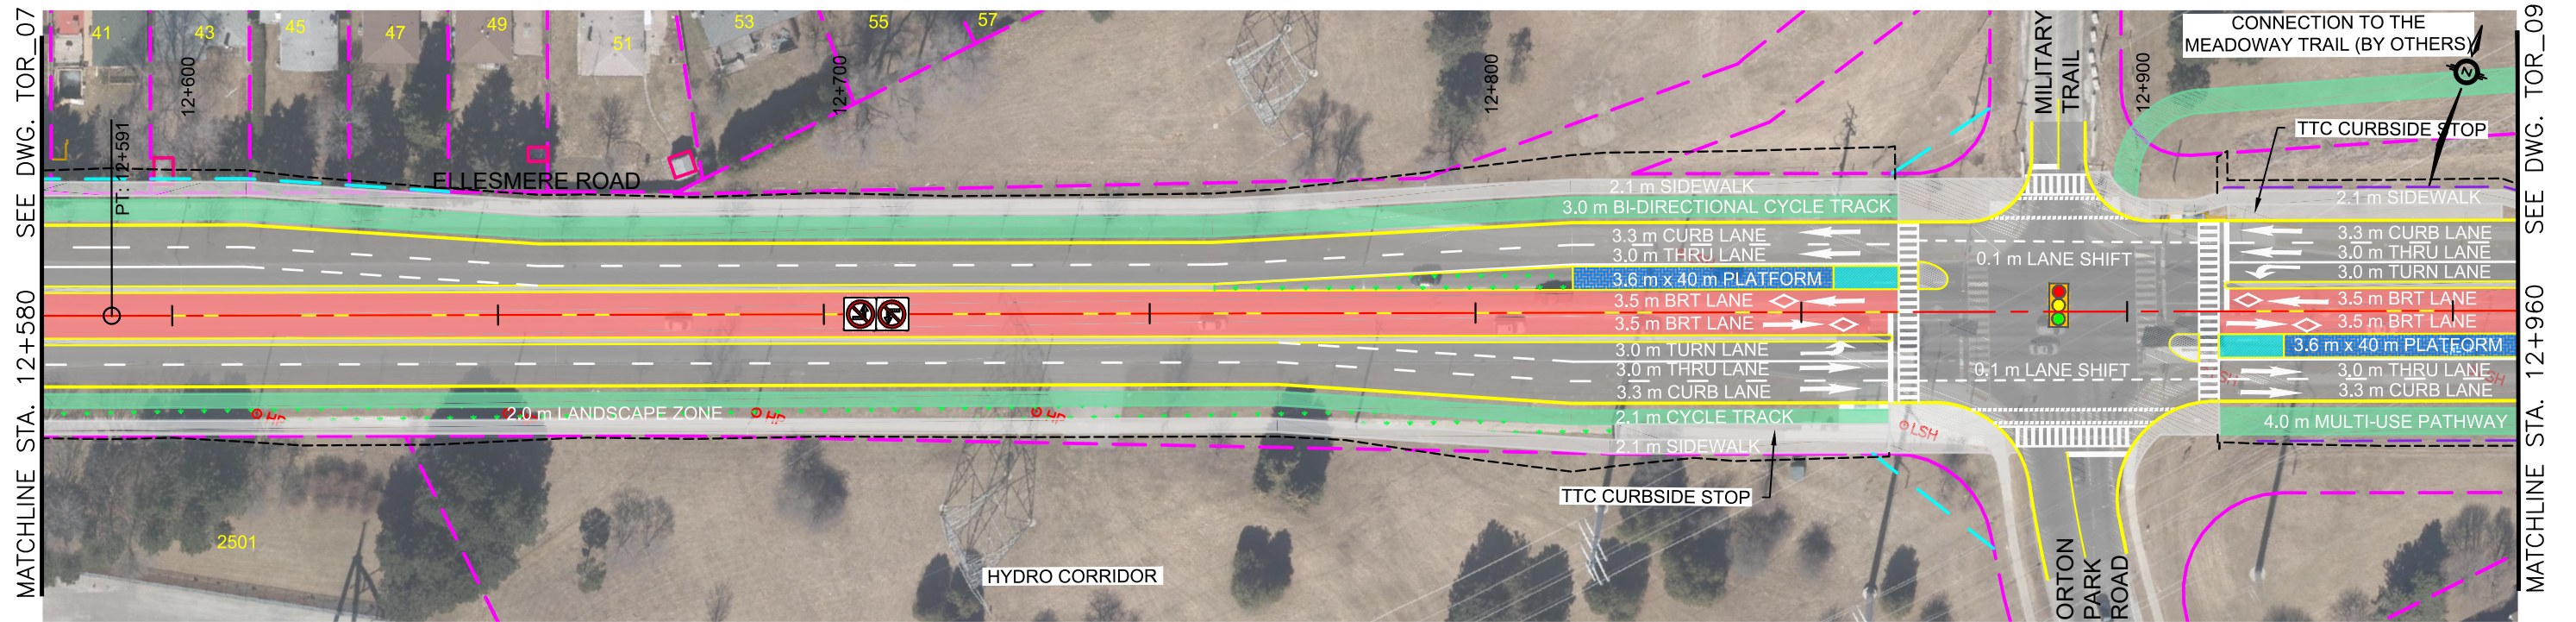

ALL DIMENSIONS SHOWN ARE IN METRES AND/OR MILLIMETRES UNLESS OTHERWISE NOTED.



DRAWN BY: A.C 08/17/21	DESIGNED BY: M.H 08/17/21
CHECKED BY: M.H 08/17/21	APPROVED BY: M.P 08/17/21
SCALE: HOR 1:1000 VER 1:100	FULL SIZE ONLY 0 10 20m



DURHAM-SCARBOROUGH BUS RAPID TRANSIT
ENVIRONMENTAL ASSESSMENT
PLAN AND PROFILE
STA. 12+580 TO STA. 12+960

CONTRACT NO. RQQ-2018-PPDD-244	DWG. NO. CPG_DSBRT_CO-100_PLAN&PROFILE_TOR	REV. 01	SHEET TOR_08
-----------------------------------	---	------------	-----------------

January 14, 2022, 3:36 PM Login name: adrian.chiu
 Drawing Name: J:\119887_Mx_DS_BRT\5.9 Drawings\59civil\layouts\CPG_DSBRT_CO-100_PLAN&PROFILE_TOR.dwg

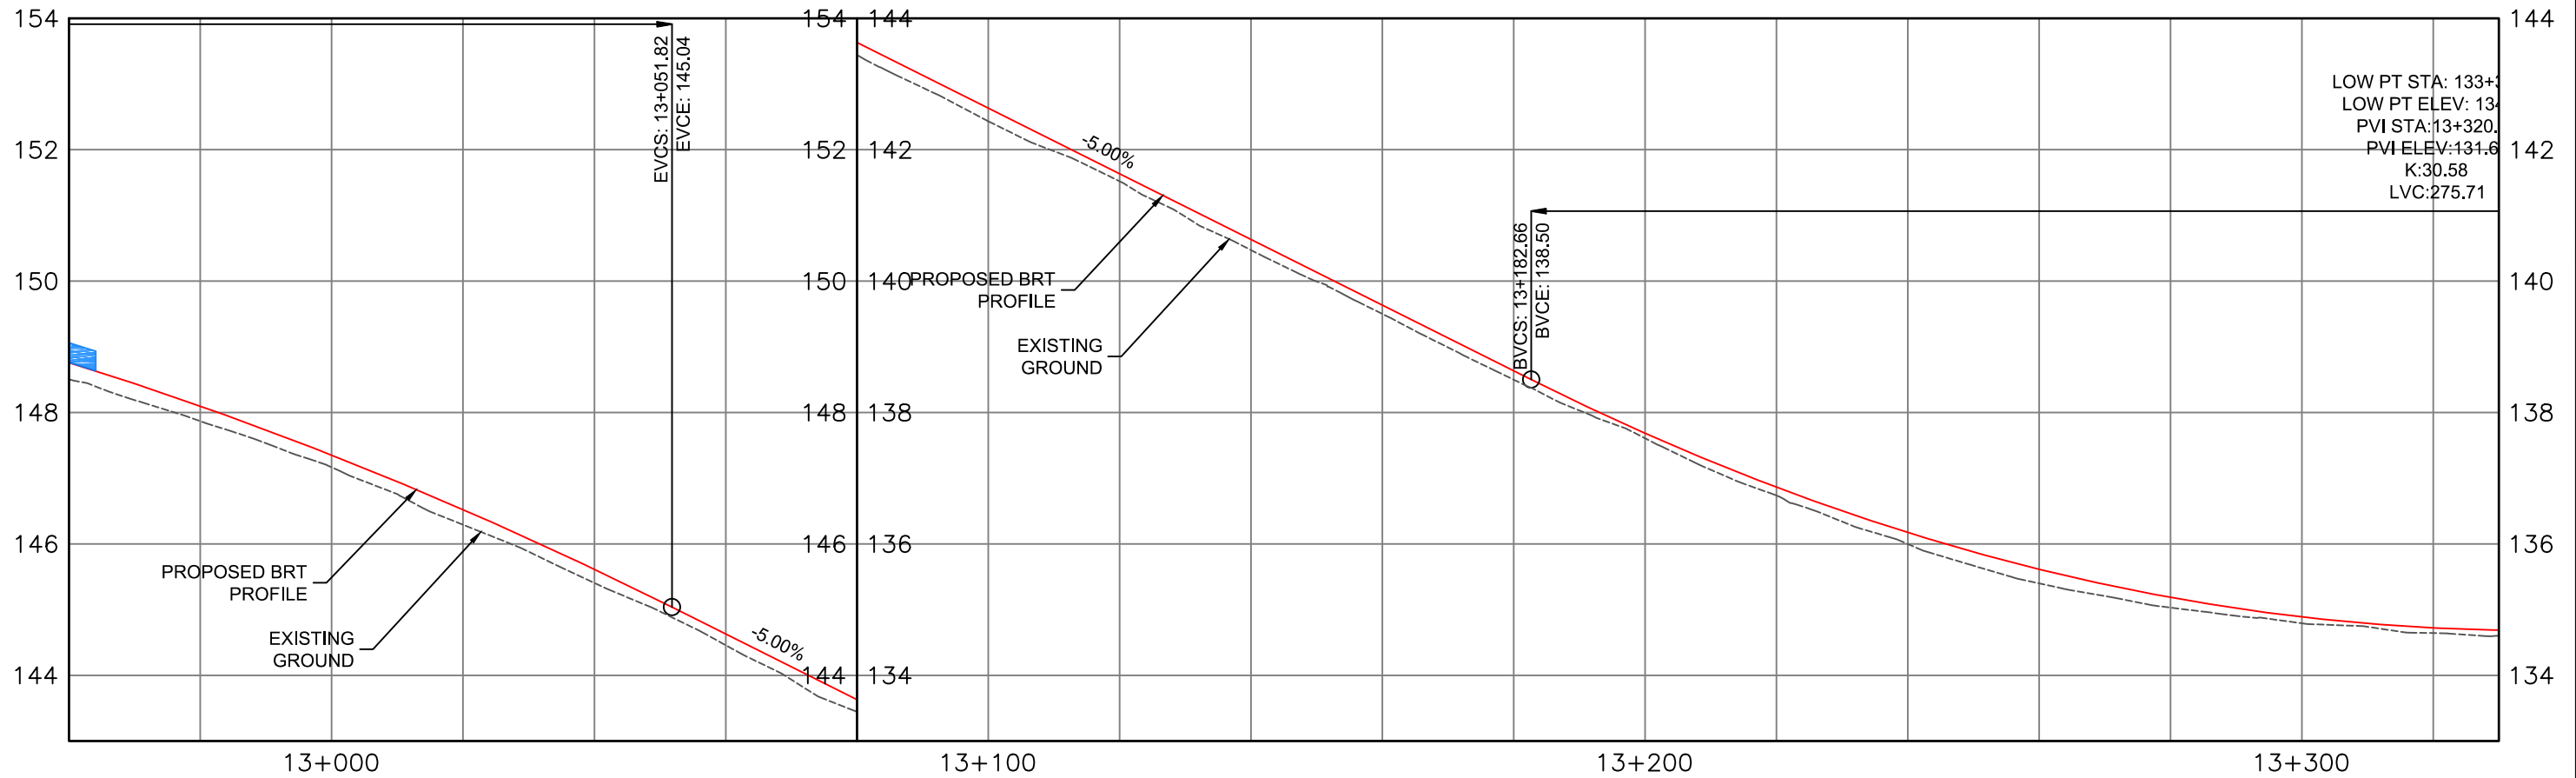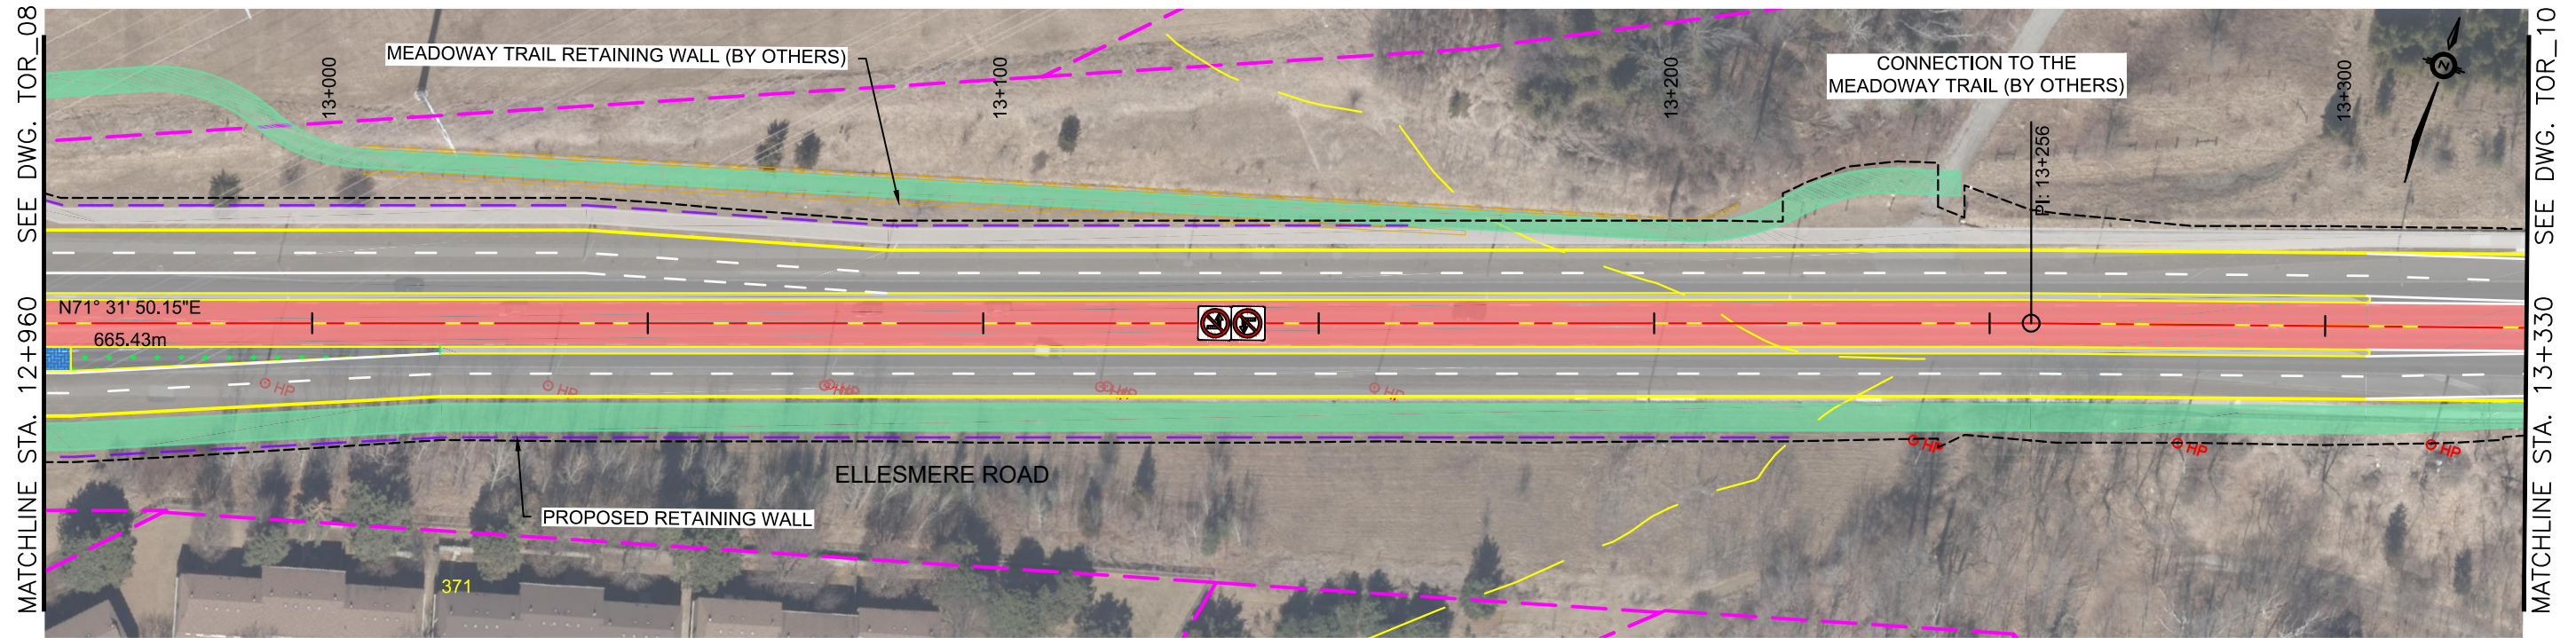


ALL DIMENSIONS SHOWN ARE IN METRES AND/OR MILLIMETRES UNLESS OTHERWISE NOTED.

DRAWN BY: A.C 08/17/21	DESIGNED BY: M.H 08/17/21
CHECKED BY: M.H 08/17/21	APPROVED BY: M.P 08/17/21
SCALE: HOR 1:1000 VER 1:100	FULL SIZE ONLY 20m 2m




DURHAM-SCARBOROUGH BUS RAPID TRANSIT ENVIRONMENTAL ASSESSMENT PLAN AND PROFILE STA. 12+960 TO STA. 13+330			
CONTRACT NO. RQQ-2018-PPDD-244	DWG. NO. CPG_DSBRT_CO-100_PLAN&PROFILE_TOR	REV. 01	SHEET TOR_09

January 14, 2022, 3:36 PM Login name: adrian.chiu Drawing Name: J:\119887_Mx_DS_BRT\5.9 Drawings\59civil\layouts\CPG_DSBRT_CO-100_PLAN&PROFILE_TOR.dwg

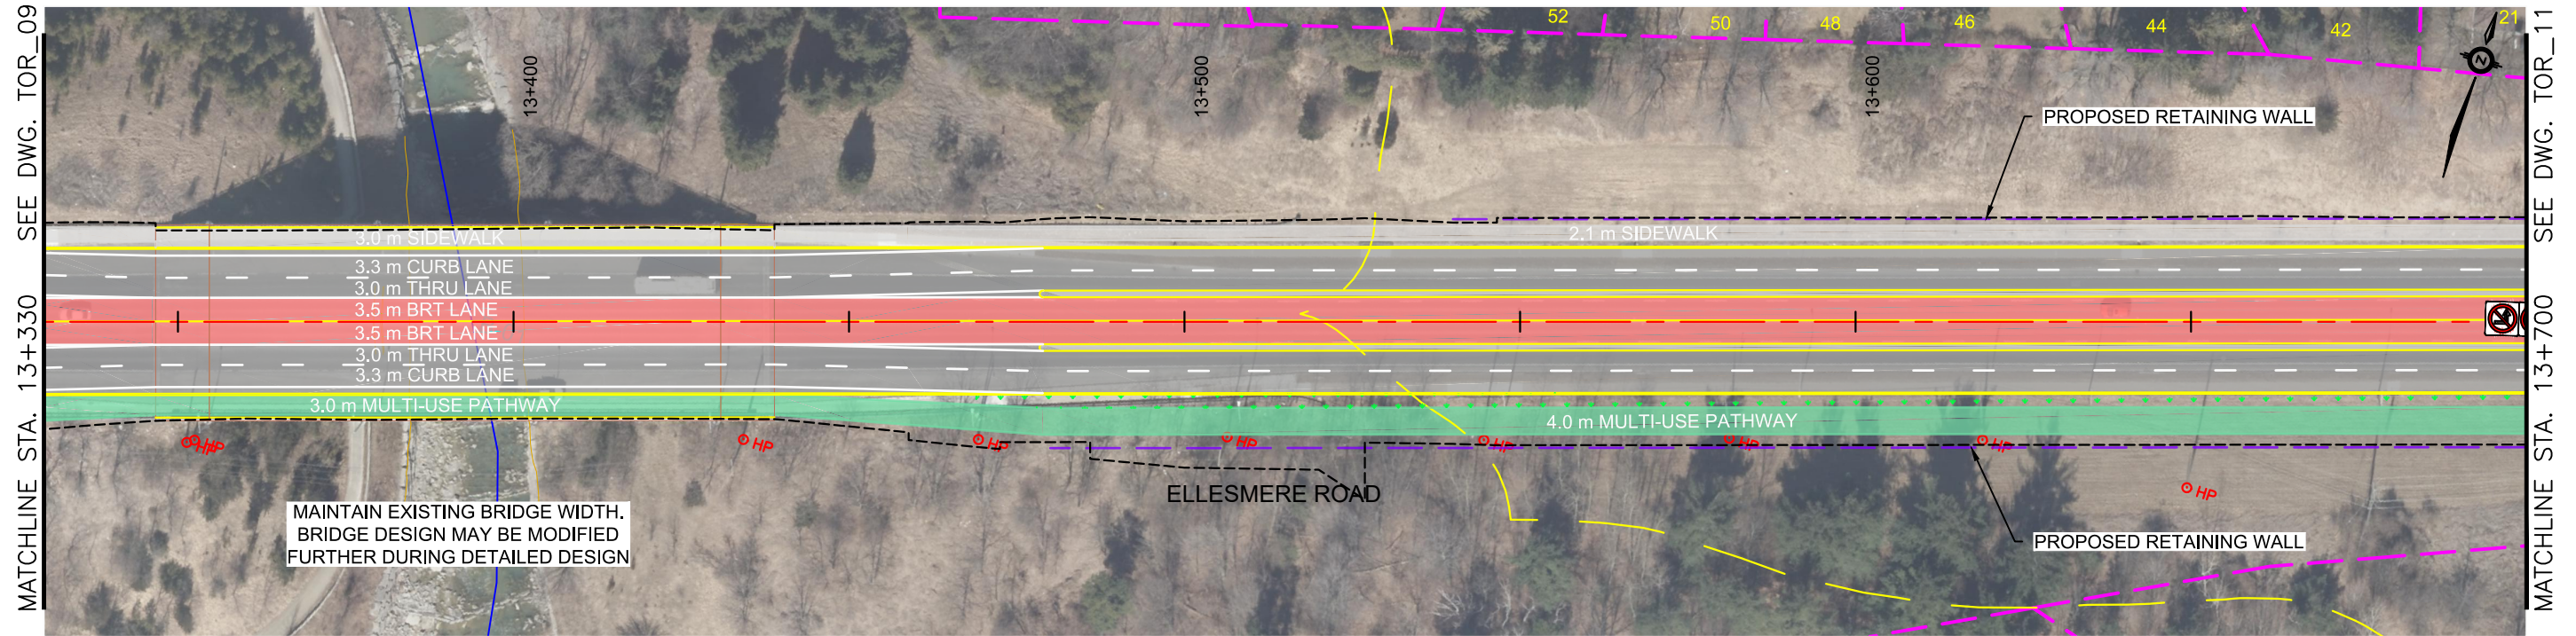


MAINTAIN EXISTING BRIDGE WIDTH.
BRIDGE DESIGN MAY BE MODIFIED
FURTHER DURING DETAILED DESIGN

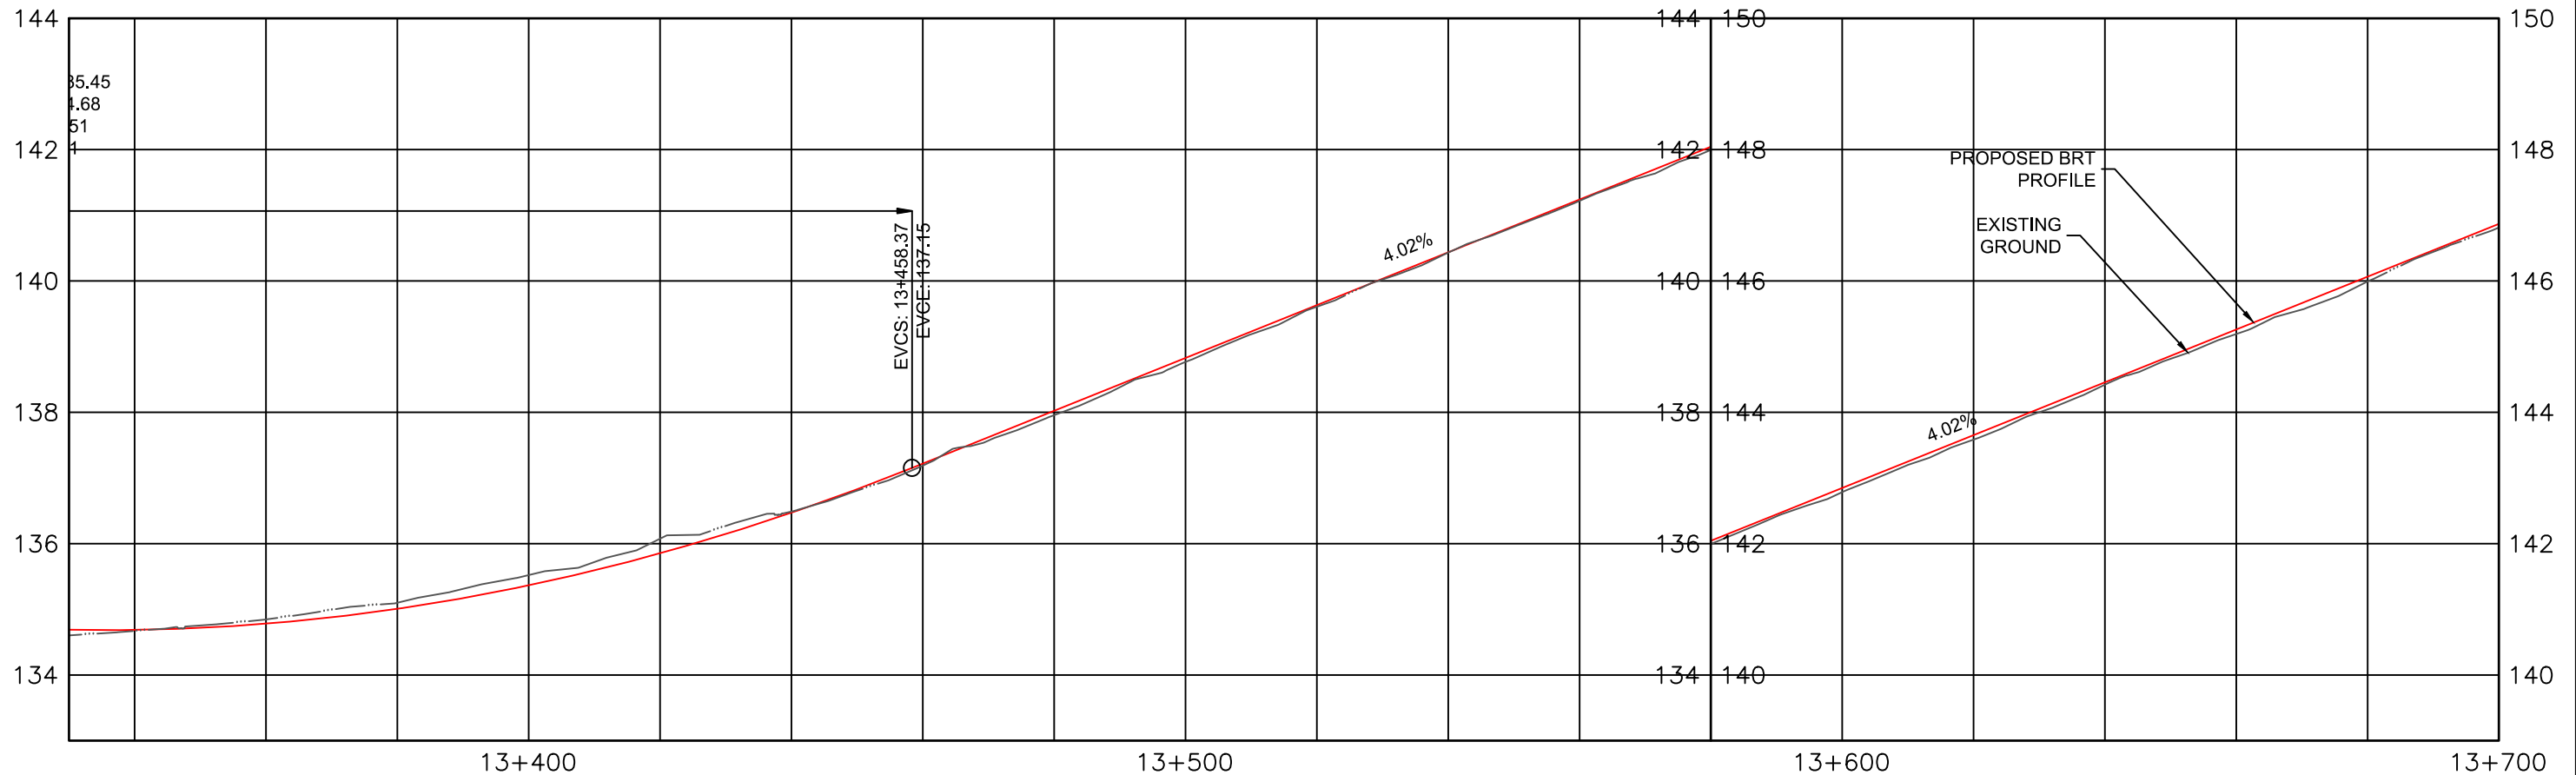



ALL DIMENSIONS SHOWN ARE IN METRES AND/OR MILLIMETRES UNLESS OTHERWISE NOTED.

DRAWN BY: A.C 08/17/21	DESIGNED BY: M.H 08/17/21
CHECKED BY: M.H 08/17/21	APPROVED BY: M.P 08/17/21
SCALE: HOR 1:1000 VER 1:100	FULL SIZE ONLY 0 10 20m

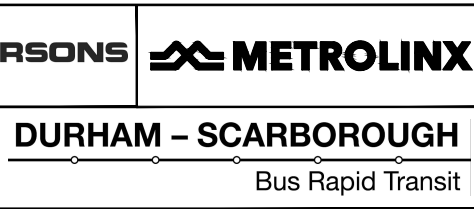

DURHAM-SCARBOROUGH BUS RAPID TRANSIT ENVIRONMENTAL ASSESSMENT PLAN AND PROFILE STA. 13+330 TO STA. 13+700			
CONTRACT NO. RQQ-2018-PPDD-244	DWG. NO. CPG_DSBRT_CO-100_PLAN&PROFILE_TOR	REV. 01	SHEET TOR_10

January 14, 2022, 3:36 PM Login name: adrian.chiu Drawing Name: J:\119887_Mx_DS_BRT\5.9 Drawings\59civil\layouts\CPG_DSBRT_CO-100_PLAN&PROFILE_TOR.dwg

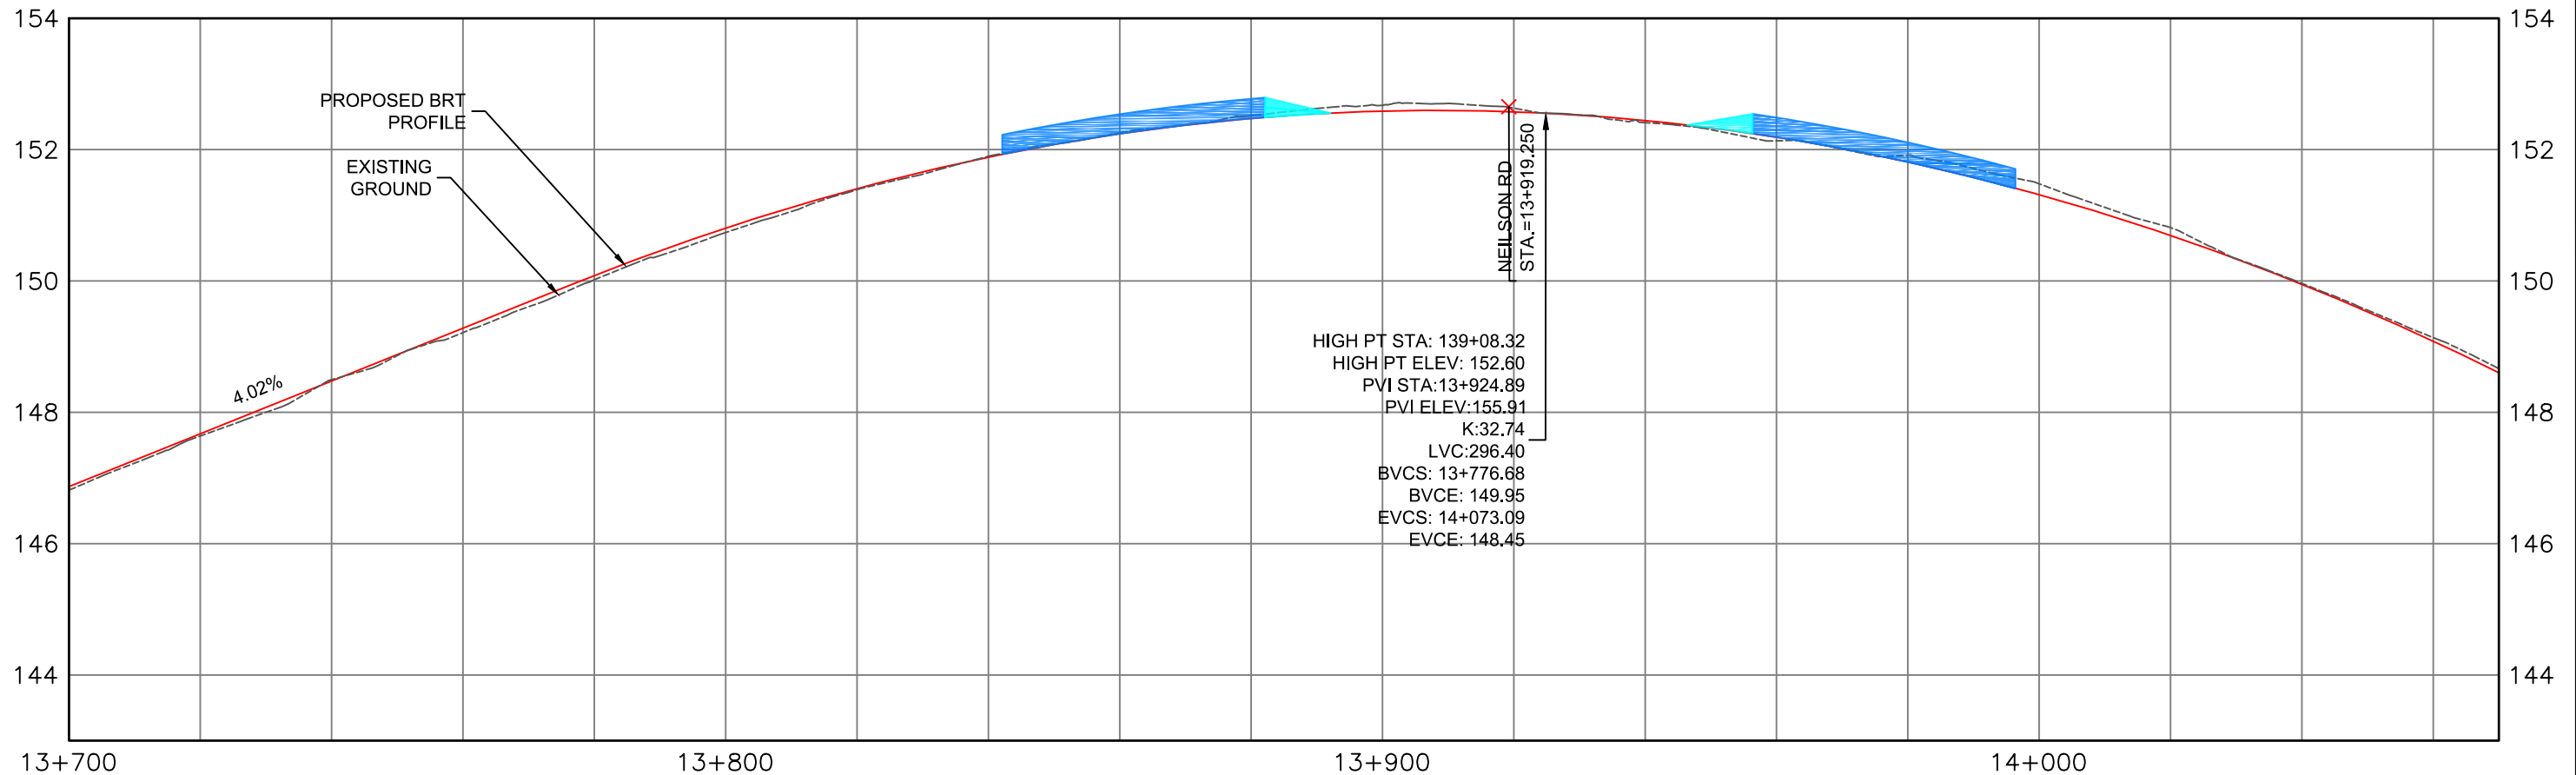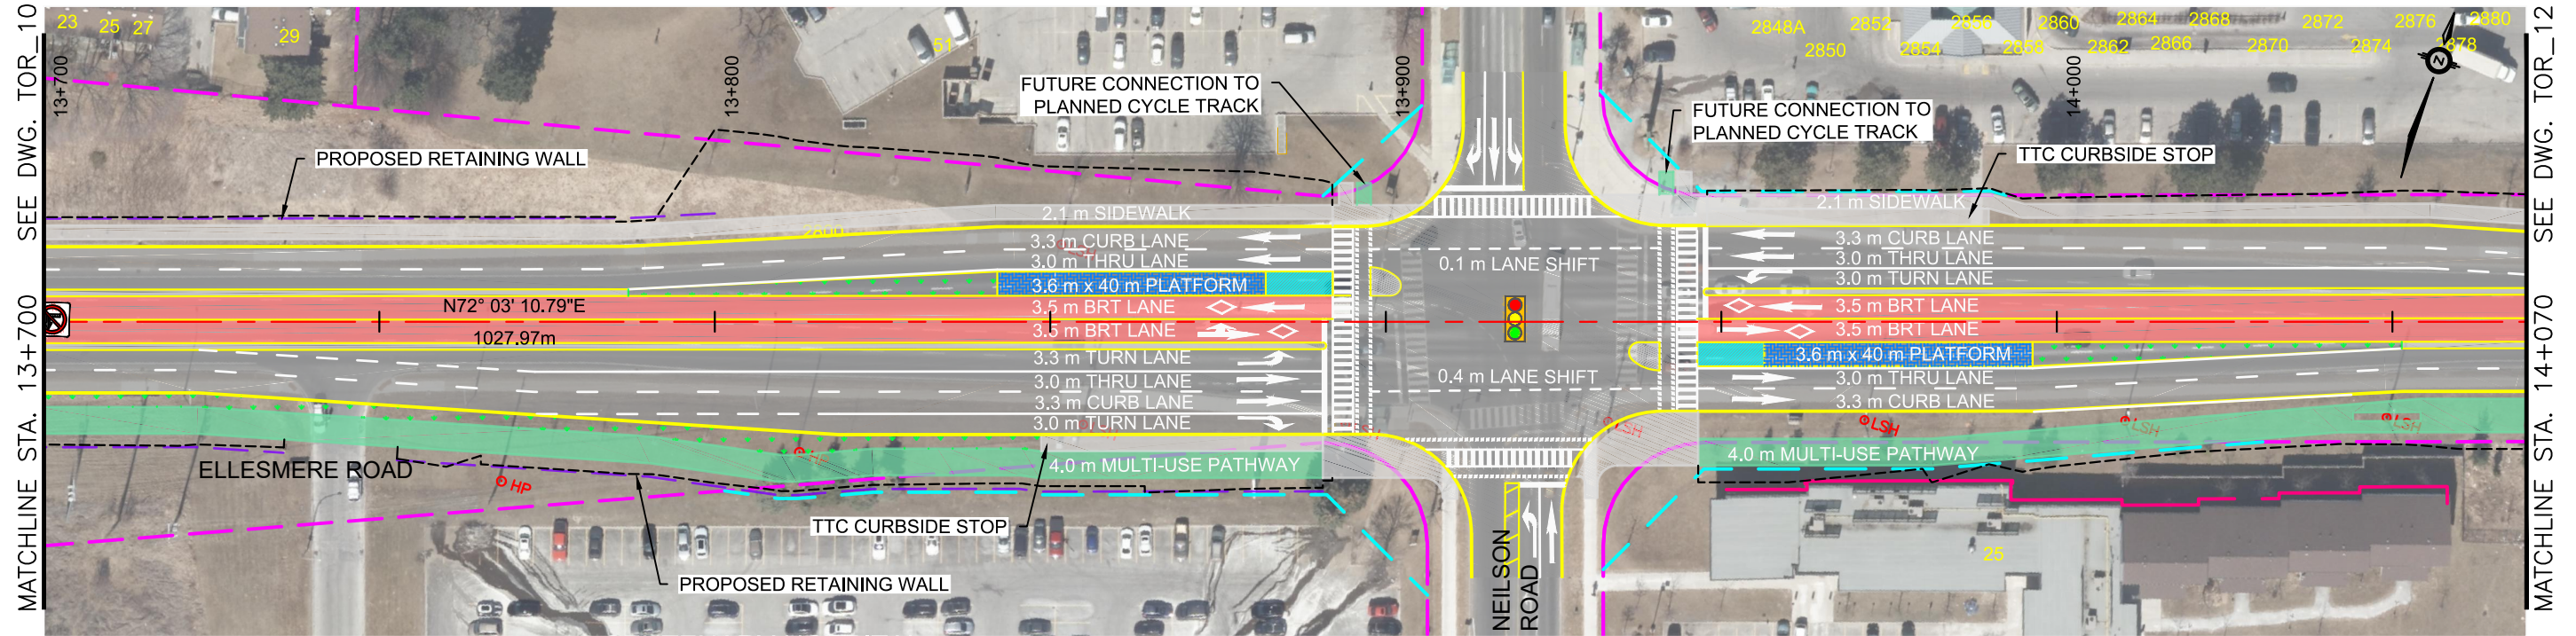



ALL DIMENSIONS SHOWN ARE IN METRES AND/OR MILLIMETRES UNLESS OTHERWISE NOTED.

DRAWN BY: A.C 08/17/21	DESIGNED BY: M.H 08/17/21
CHECKED BY: M.H 08/17/21	APPROVED BY: M.P 08/17/21
SCALE: HOR 1:1000 VER 1:100	FULL SIZE ONLY 20m 2m

DURHAM - SCARBOROUGH
Bus Rapid Transit

DURHAM-SCARBOROUGH BUS RAPID TRANSIT ENVIRONMENTAL ASSESSMENT PLAN AND PROFILE STA. 13+700 TO STA. 14+070			
CONTRACT NO. RQQ-2018-PPDD-244	DWG. NO. CPG_DSBRT_CO-100_PLAN&PROFILE_TOR	REV. 01	SHEET TOR_11

January 14, 2022, 3:36 PM Login name: adrian.chiu
 Drawing Name: J:\119887_Mx_DS_BRT\5.9 Drawings\59civil\layouts\CPG_DSBRT_CO-100_PLAN&PROFILE_TOR.dwg

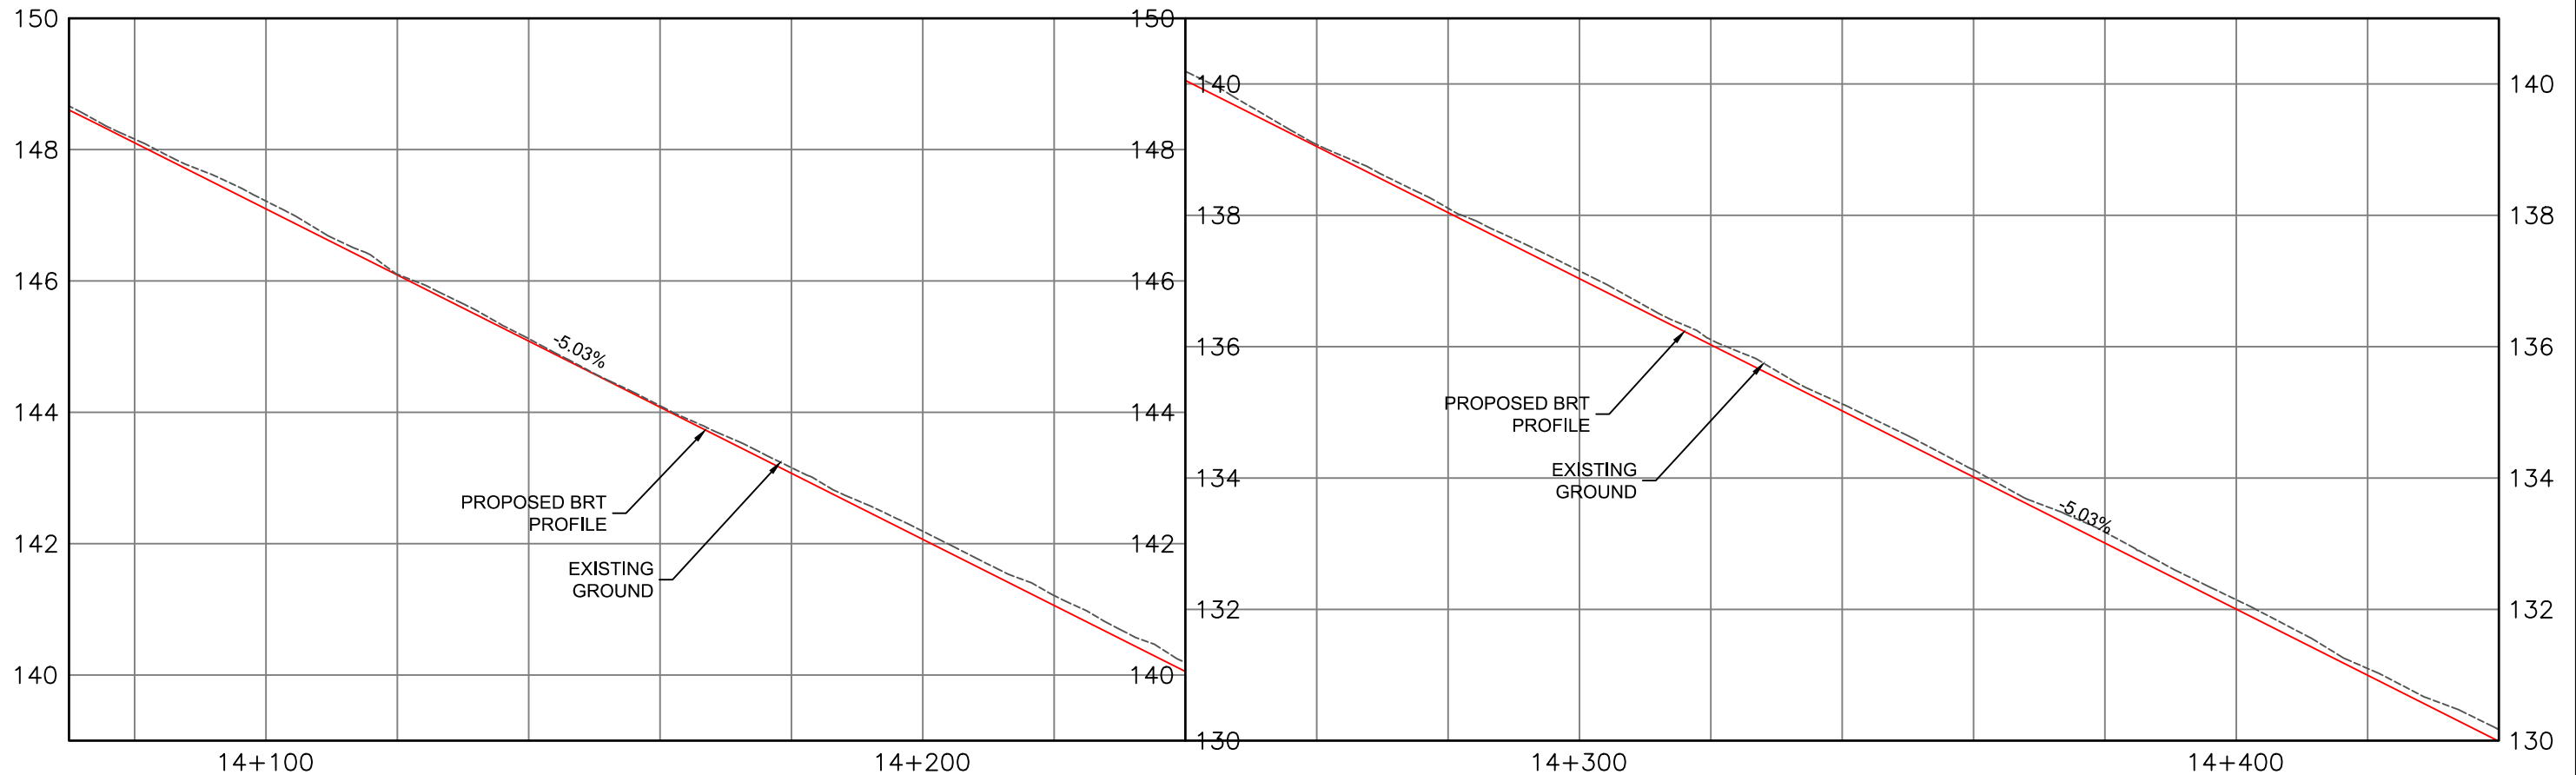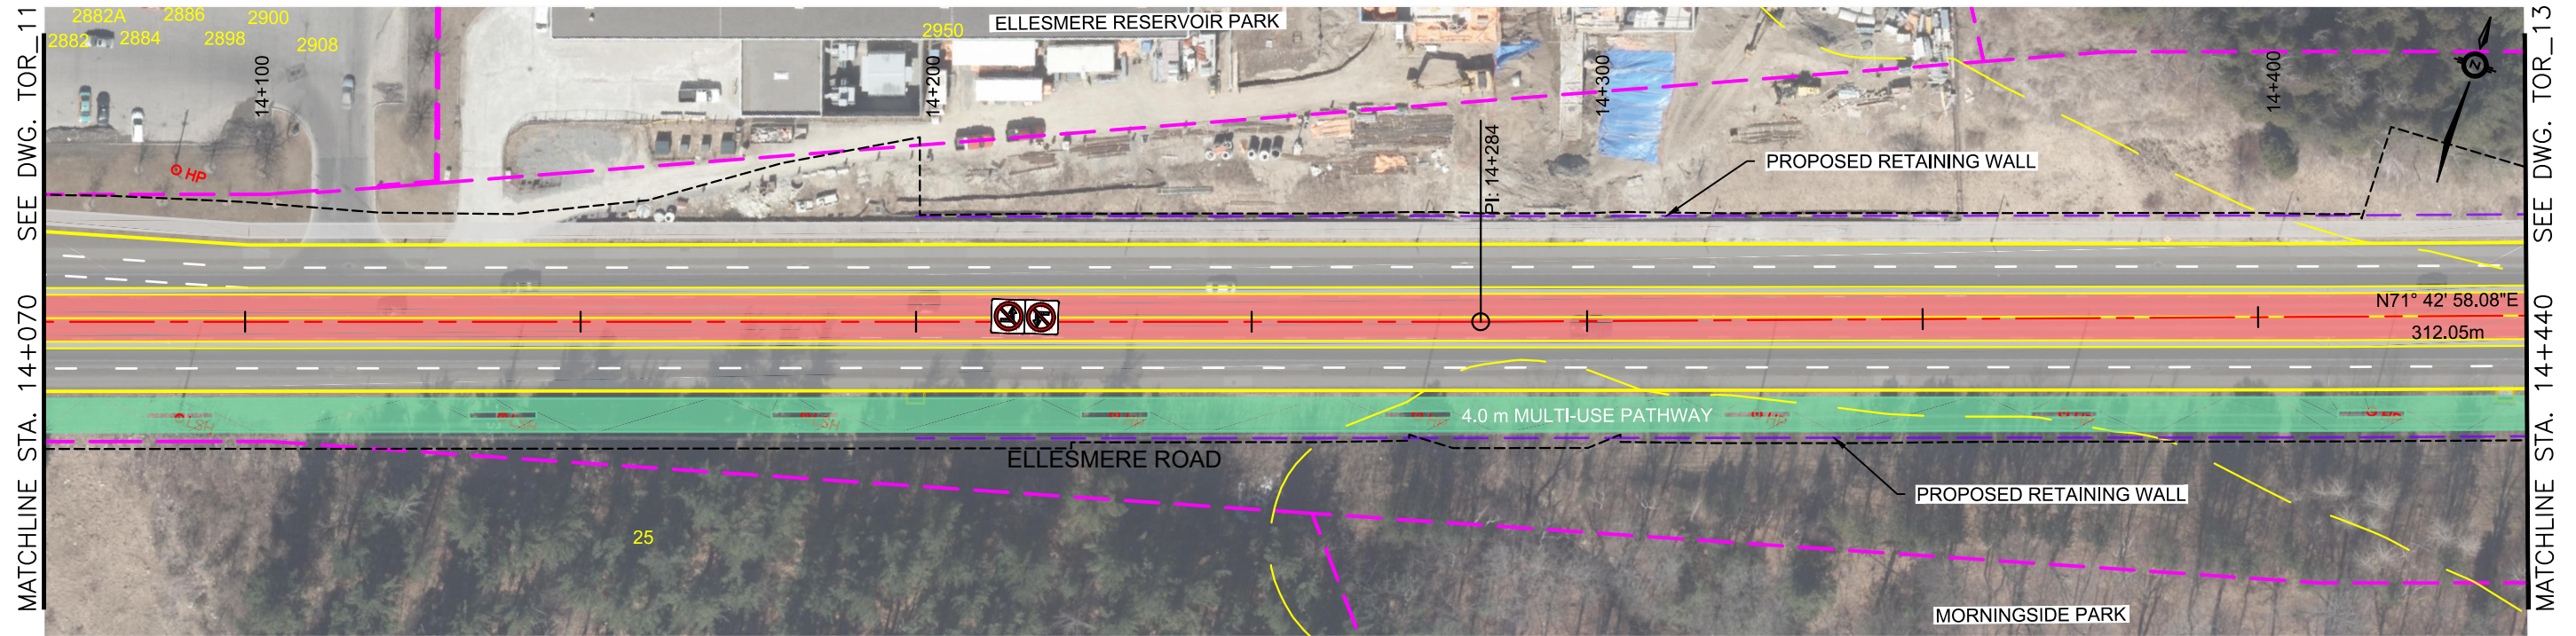

ALL DIMENSIONS SHOWN ARE IN METRES AND/OR MILLIMETRES UNLESS OTHERWISE NOTED.



DRAWN BY: A.C 08/17/21	DESIGNED BY: M.H 08/17/21
CHECKED BY: M.H 08/17/21	APPROVED BY: M.P 08/17/21
SCALE: HOR 1:1000 VER 1:100	FULL SIZE ONLY 0 10 20m



DURHAM - SCARBOROUGH
 Bus Rapid Transit

DURHAM-SCARBOROUGH BUS RAPID TRANSIT ENVIRONMENTAL ASSESSMENT PLAN AND PROFILE STA. 14+070 TO STA. 14+440			
CONTRACT NO. RQQ-2018-PPDD-244	DWG. NO. CPG_DSBRT_CO-100_PLAN&PROFILE_TOR	REV. 01	SHEET TOR_12

January 14, 2022, 3:36 PM Login name: adrian.chiu
 Drawing Name: J:\119887_Mx_DS_BRT\5.9 Drawings\59civil\layouts\CPG_DSBRT_CO-100_PLAN&PROFILE_TOR.dwg

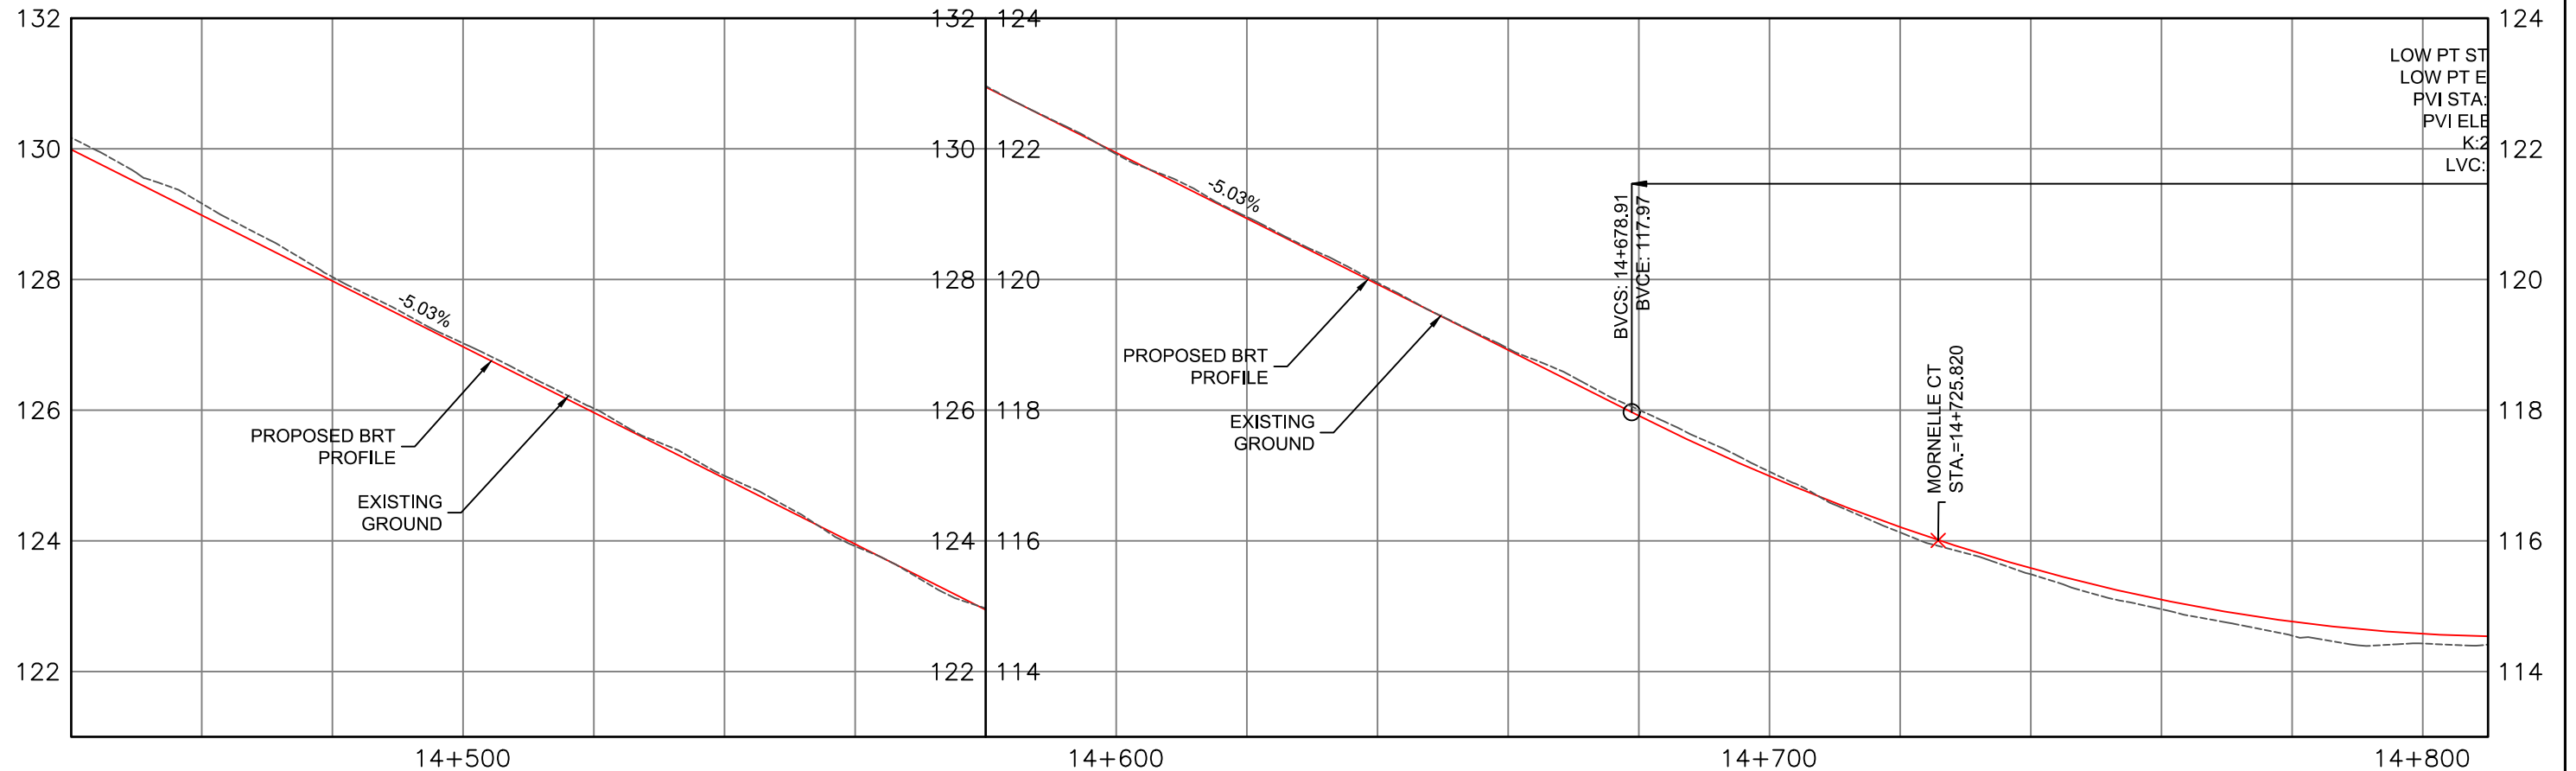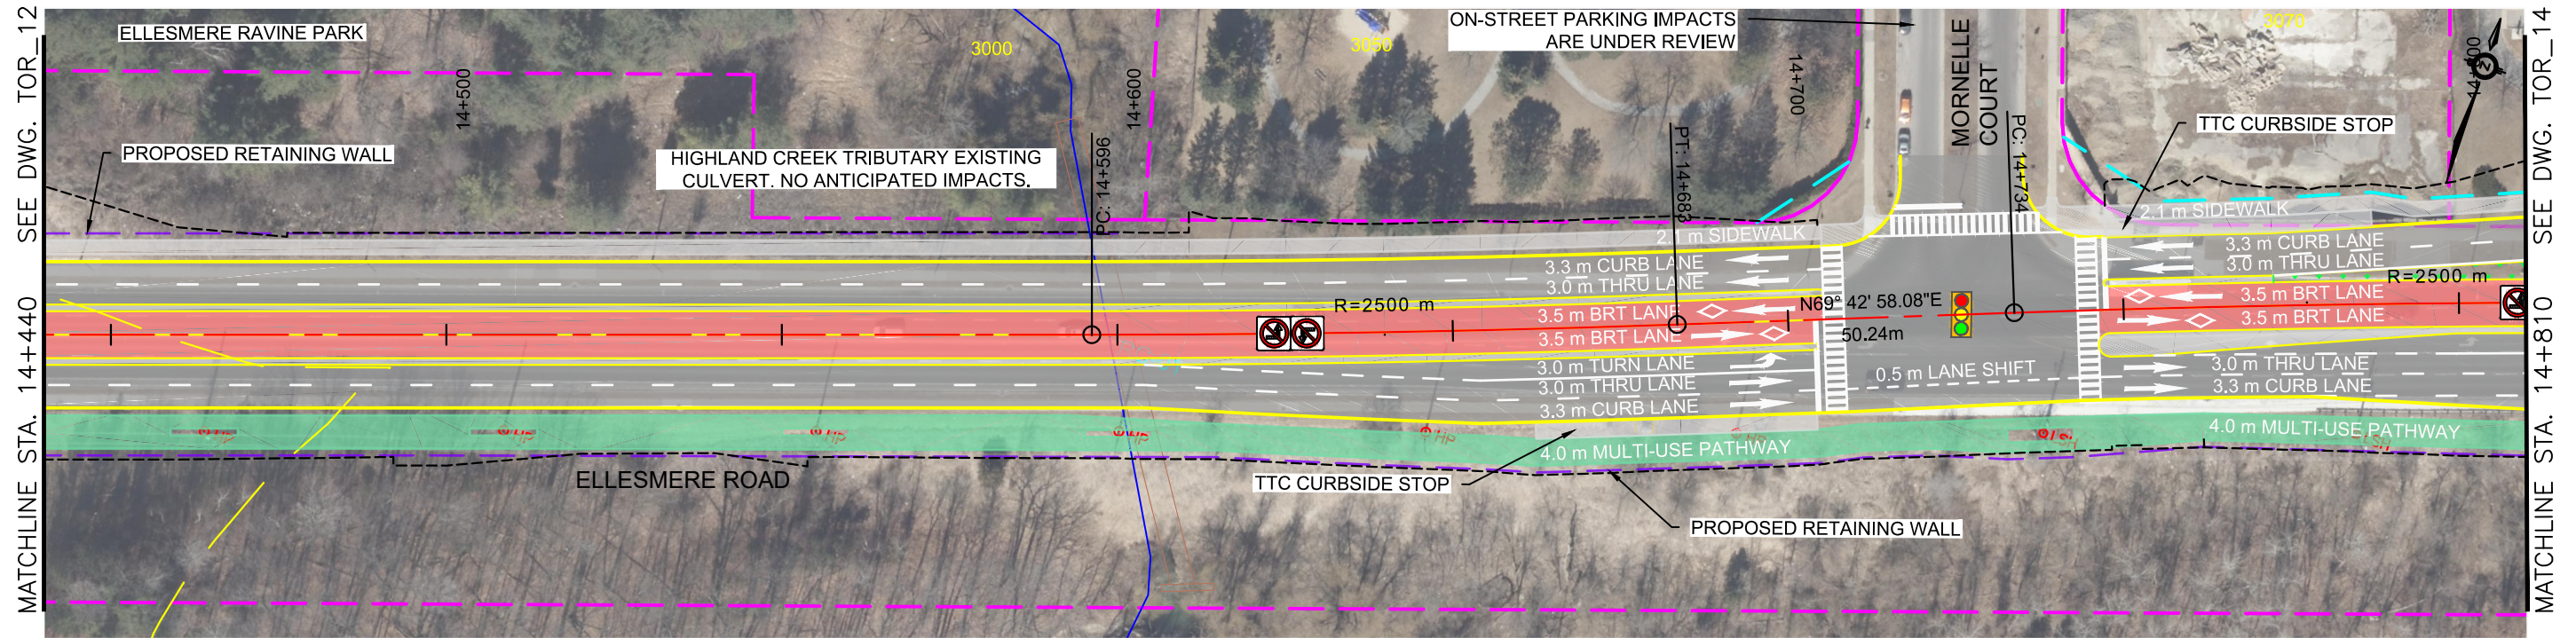



ALL DIMENSIONS SHOWN ARE IN METRES AND/OR MILLIMETRES UNLESS OTHERWISE NOTED.

DRAWN BY: A.C 08/17/21	DESIGNED BY: M.H 08/17/21
CHECKED BY: M.H 08/17/21	APPROVED BY: M.P 08/17/21
SCALE: HOR 1:1000 VER 1:100	FULL SIZE ONLY 20m 2m

DURHAM - SCARBOROUGH				
Bus Rapid Transit				

DURHAM-SCARBOROUGH BUS RAPID TRANSIT ENVIRONMENTAL ASSESSMENT PLAN AND PROFILE STA. 14+440 TO STA. 14+810			
CONTRACT NO. RQQ-2018-PPDD-244	DWG. NO. CPG_DSBRT_CO-100_PLAN&PROFILE_TOR	REV. 01	SHEET TOR_13

January 14, 2022, 3:36 PM Login name: adrian.chiu Drawing Name: J:\119887_Mx_DS_BRT\5.9 Drawings\59civil\layouts\CPG_DSBRT_CO-100_PLAN&PROFILE_TOR.dwg

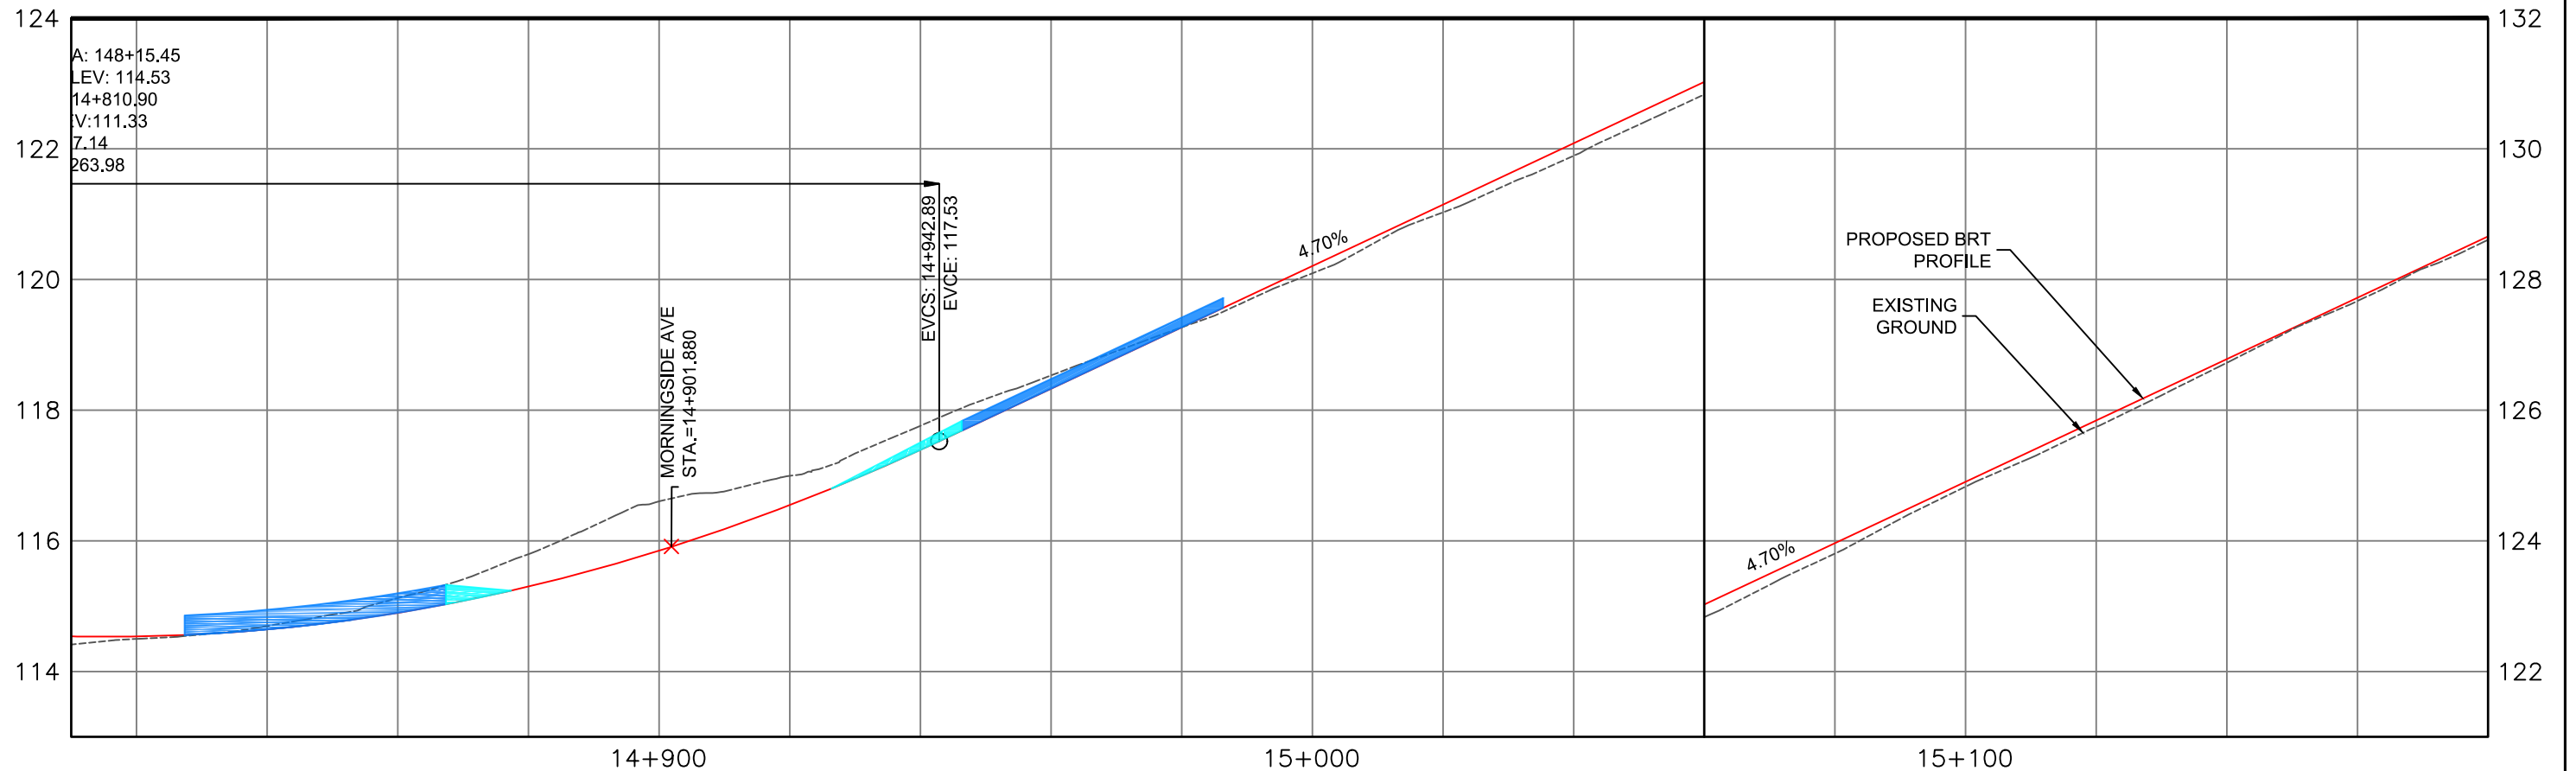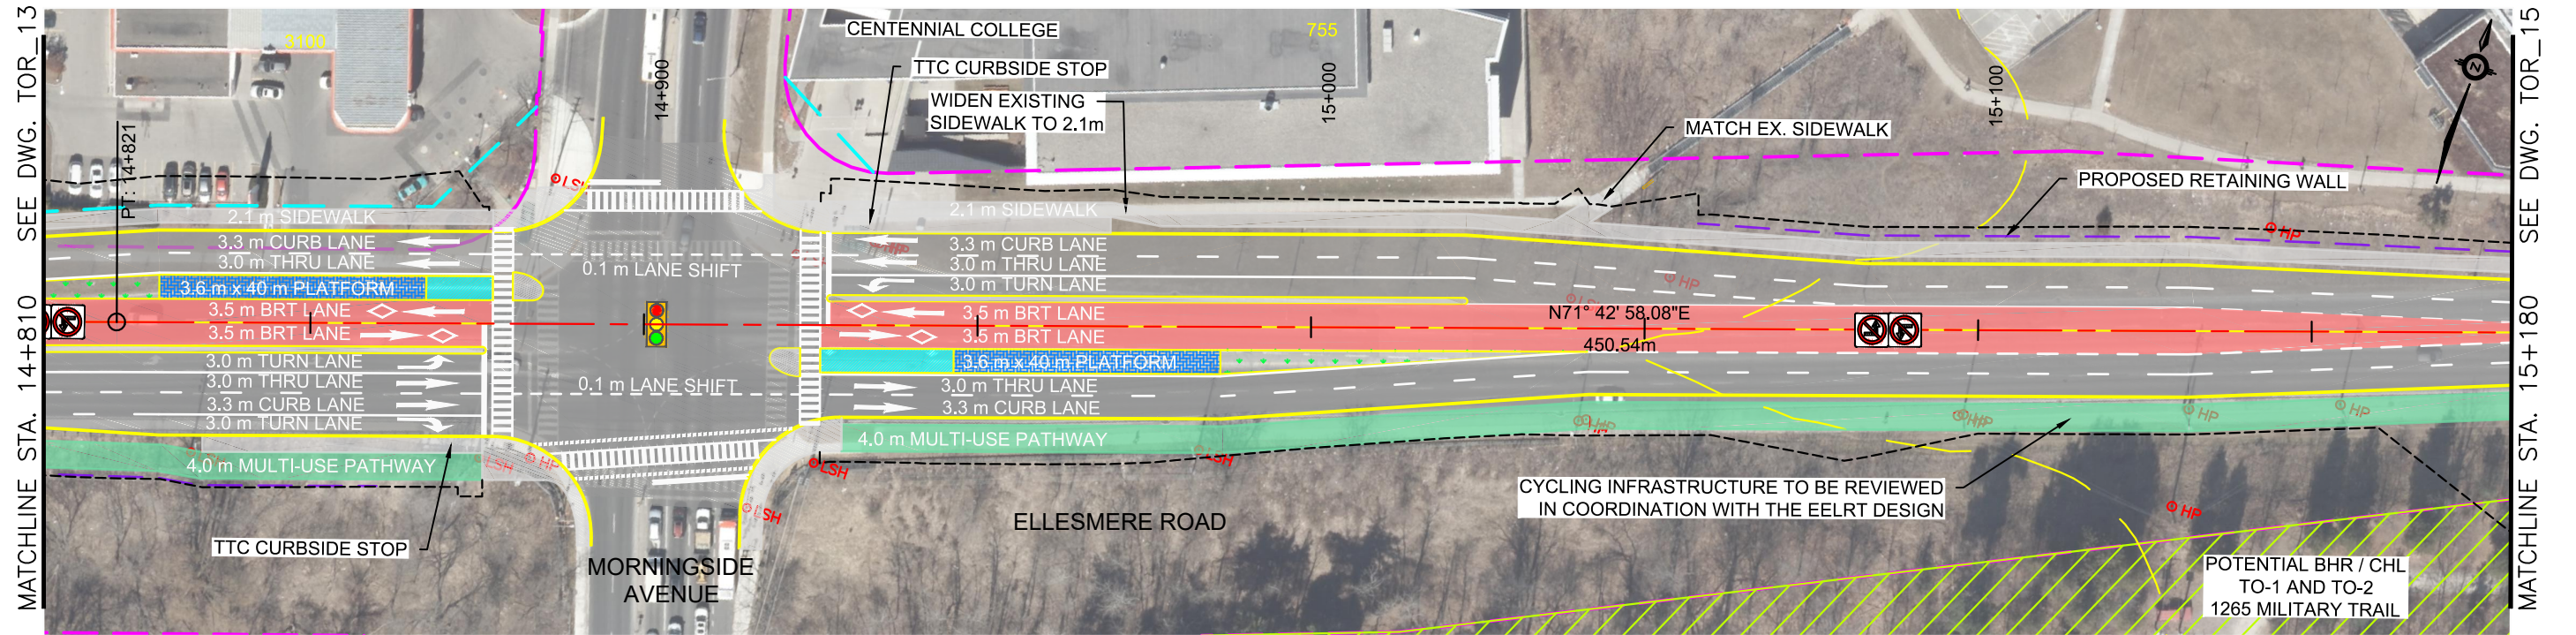



ALL DIMENSIONS SHOWN ARE IN METRES AND/OR MILLIMETRES UNLESS OTHERWISE NOTED.

DRAWN BY: A.C 08/17/21	DESIGNED BY: M.H 08/17/21
CHECKED BY: M.H 08/17/21	APPROVED BY: M.P 08/17/21
SCALE: HOR 1:1000 VER 1:100	FULL SIZE ONLY 20m 2m



DURHAM-SCARBOROUGH BUS RAPID TRANSIT ENVIRONMENTAL ASSESSMENT PLAN AND PROFILE STA. 14+810 TO STA. 15+180			
CONTRACT NO. RQQ-2018-PPDD-244	DWG. NO. CPG_DSBRT_CO-100_PLAN&PROFILE_TOR	REV. 01	SHEET TOR_14

January 14, 2022, 3:36 PM Login name: adrian.chiu
 Drawing Name: J:\119887_Mx_DS_BRT\5.9 Drawings\59civil\layouts\CPG_DSBRT_CO-100_PLAN&PROFILE_TOR.dwg

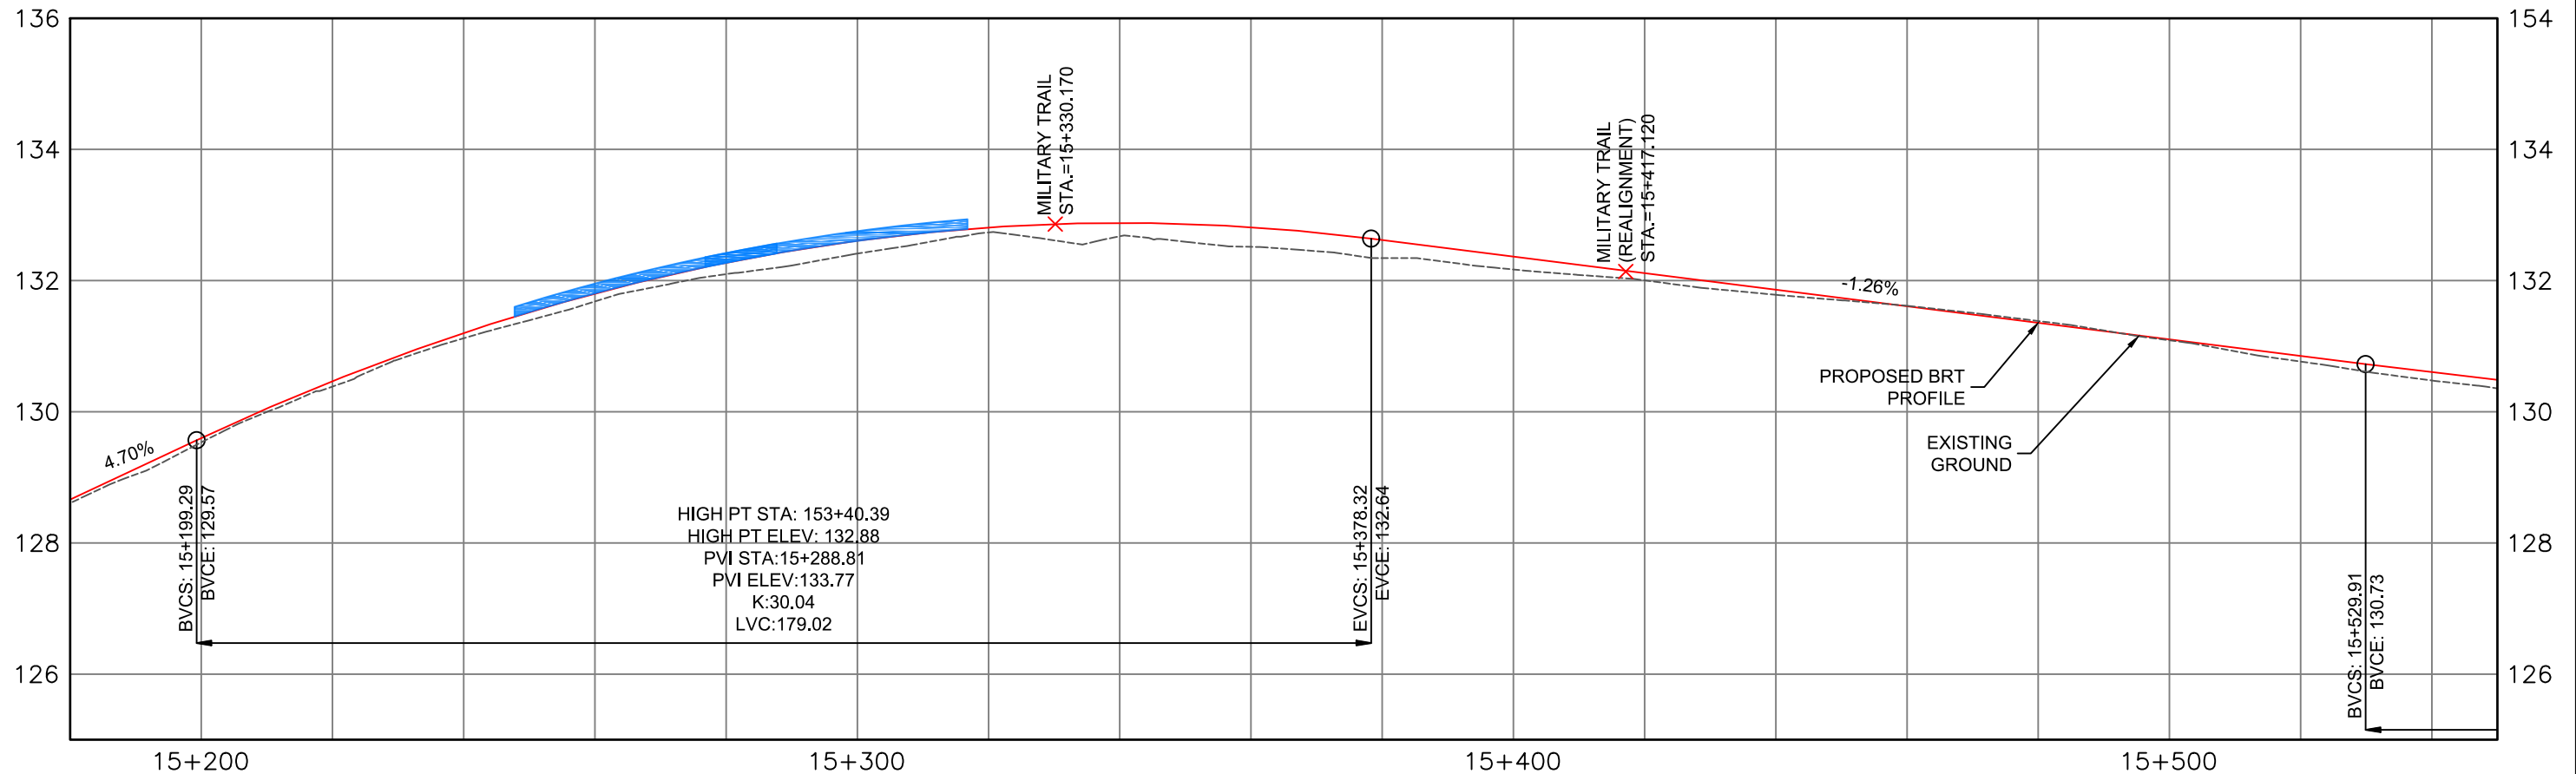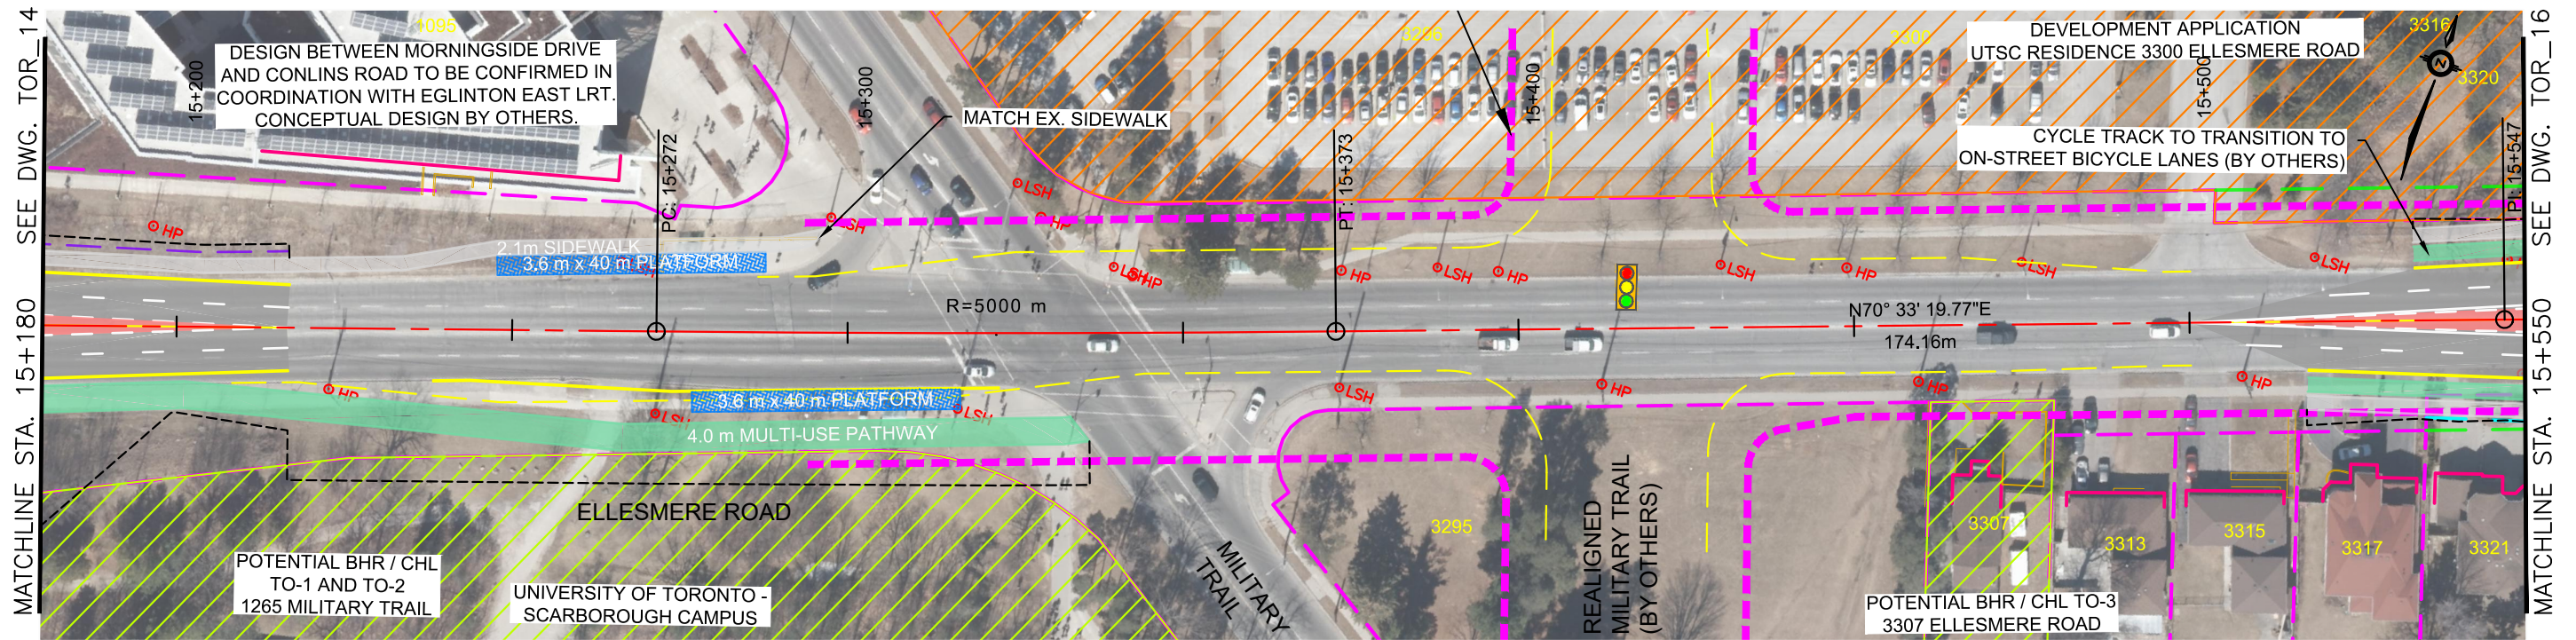



ALL DIMENSIONS SHOWN ARE IN METRES AND/OR MILLIMETRES UNLESS OTHERWISE NOTED.

DRAWN BY: A.C 08/17/21	DESIGNED BY: M.H 08/17/21
CHECKED BY: M.H 08/17/21	APPROVED BY: M.P 08/17/21
SCALE: HOR 1:1000 VER 1:100	FULL SIZE ONLY 20m 2m



DURHAM-SCARBOROUGH BUS RAPID TRANSIT ENVIRONMENTAL ASSESSMENT PLAN AND PROFILE STA. 15+180 TO STA. 15+550			
CONTRACT NO. RQQ-2018-PPDD-244	DWG. NO. CPG_DSBRT_CO-100_PLAN&PROFILE_TOR	REV. 01	SHEET TOR_15

January 14, 2022, 3:36 PM Login name: adrian.chiu
 Drawing Name: J:\119887_Mx_DS_BRT\5.9 Drawings\59civil\layouts\CPG_DSBRT_CO-100_PLAN&PROFILE_TOR.dwg

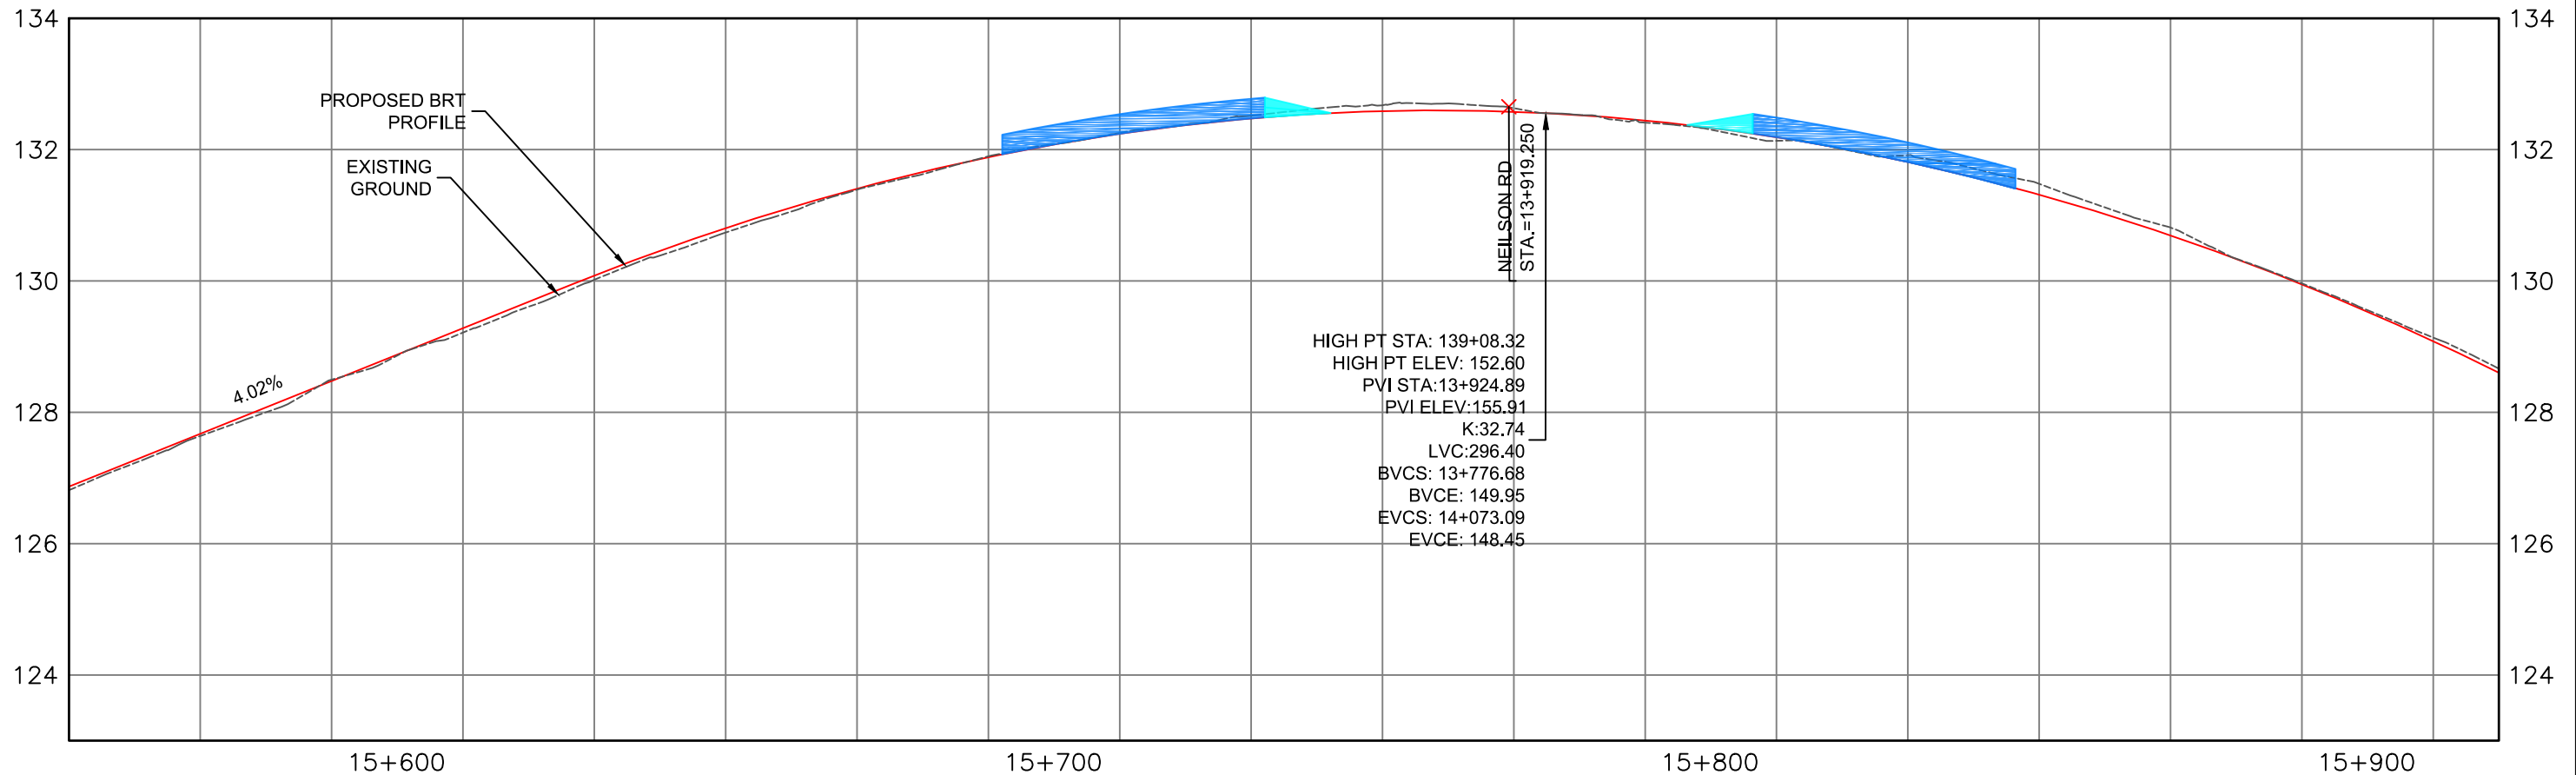
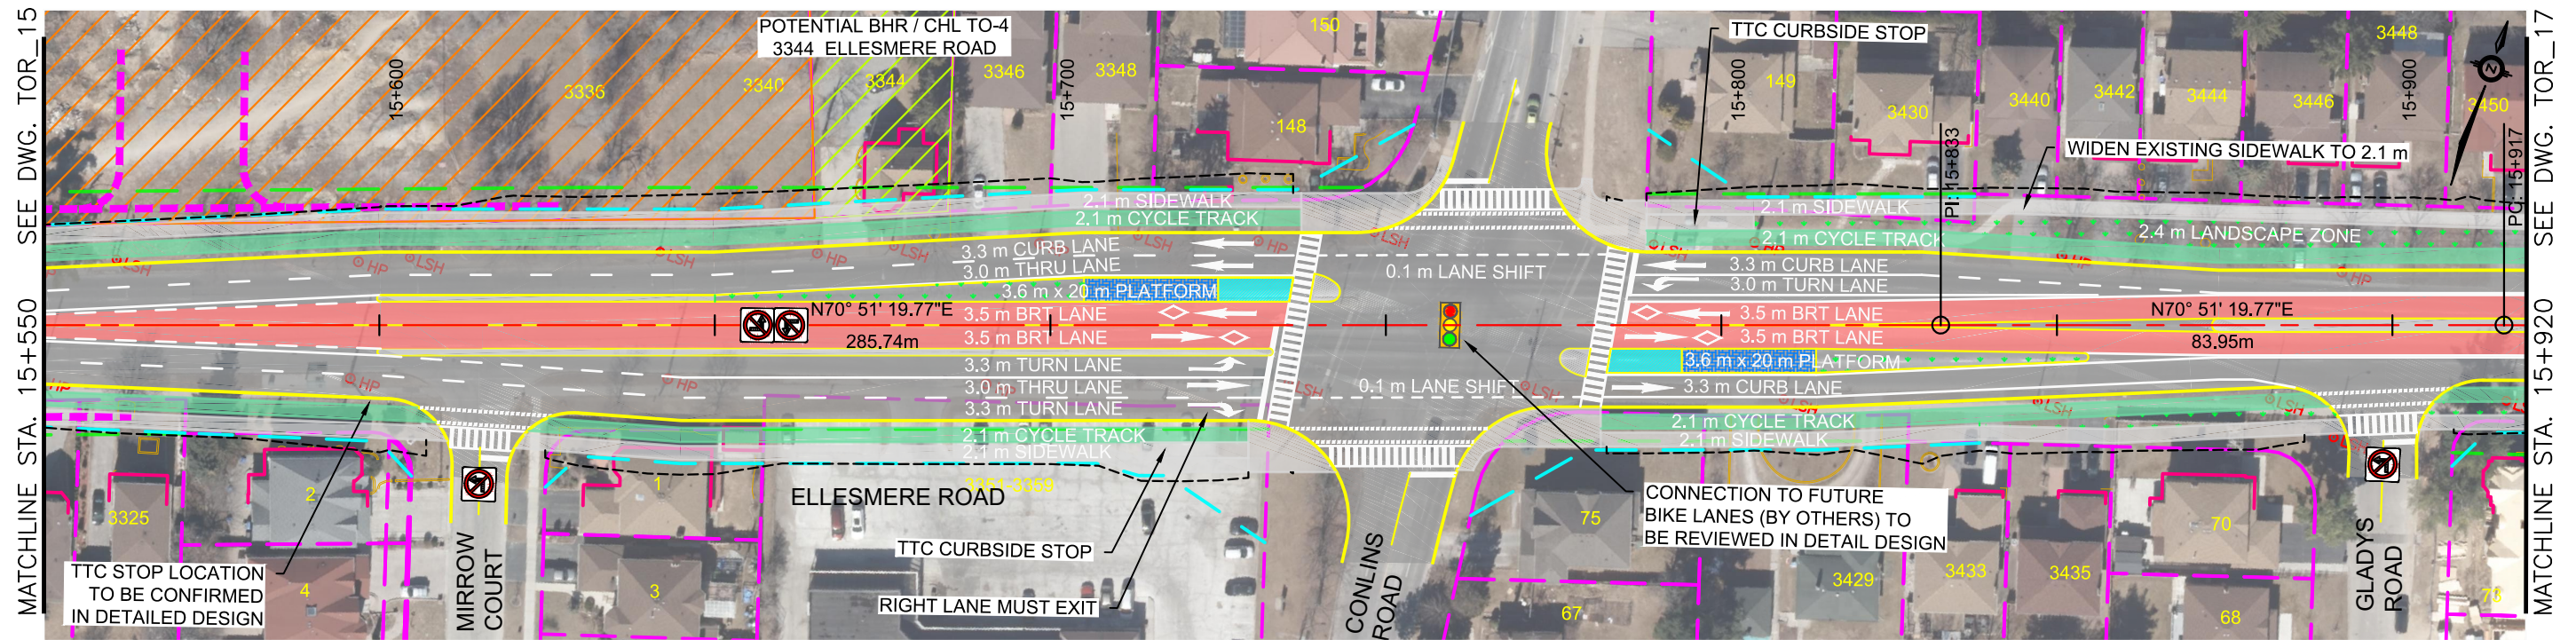


ALL DIMENSIONS SHOWN ARE IN METRES AND/OR MILLIMETRES UNLESS OTHERWISE NOTED.

DRAWN BY: A.C 08/17/21	DESIGNED BY: M.H 08/17/21
CHECKED BY: M.H 08/17/21	APPROVED BY: M.P 08/17/21
SCALE: HOR 1:1000 VER 1:100	FULL SIZE ONLY 20m 2m


DURHAM-SCARBOROUGH BUS RAPID TRANSIT ENVIRONMENTAL ASSESSMENT PLAN AND PROFILE STA. 15+550 TO STA. 15+920			
CONTRACT NO. RQQ-2018-PPDD-244	DWG. NO. CPG_DSBRT_CO-100_PLAN&PROFILE_TOR	REV. 01	SHEET TOR_16

January 14, 2022, 3:36 PM Login name: adrian.chiu
 Drawing Name: J:\119887_Mx_DS_BRT\5.9 Drawings\59civil\layouts\CPG_DSBRT_CO-100_PLAN&PROFILE_TOR.dwg

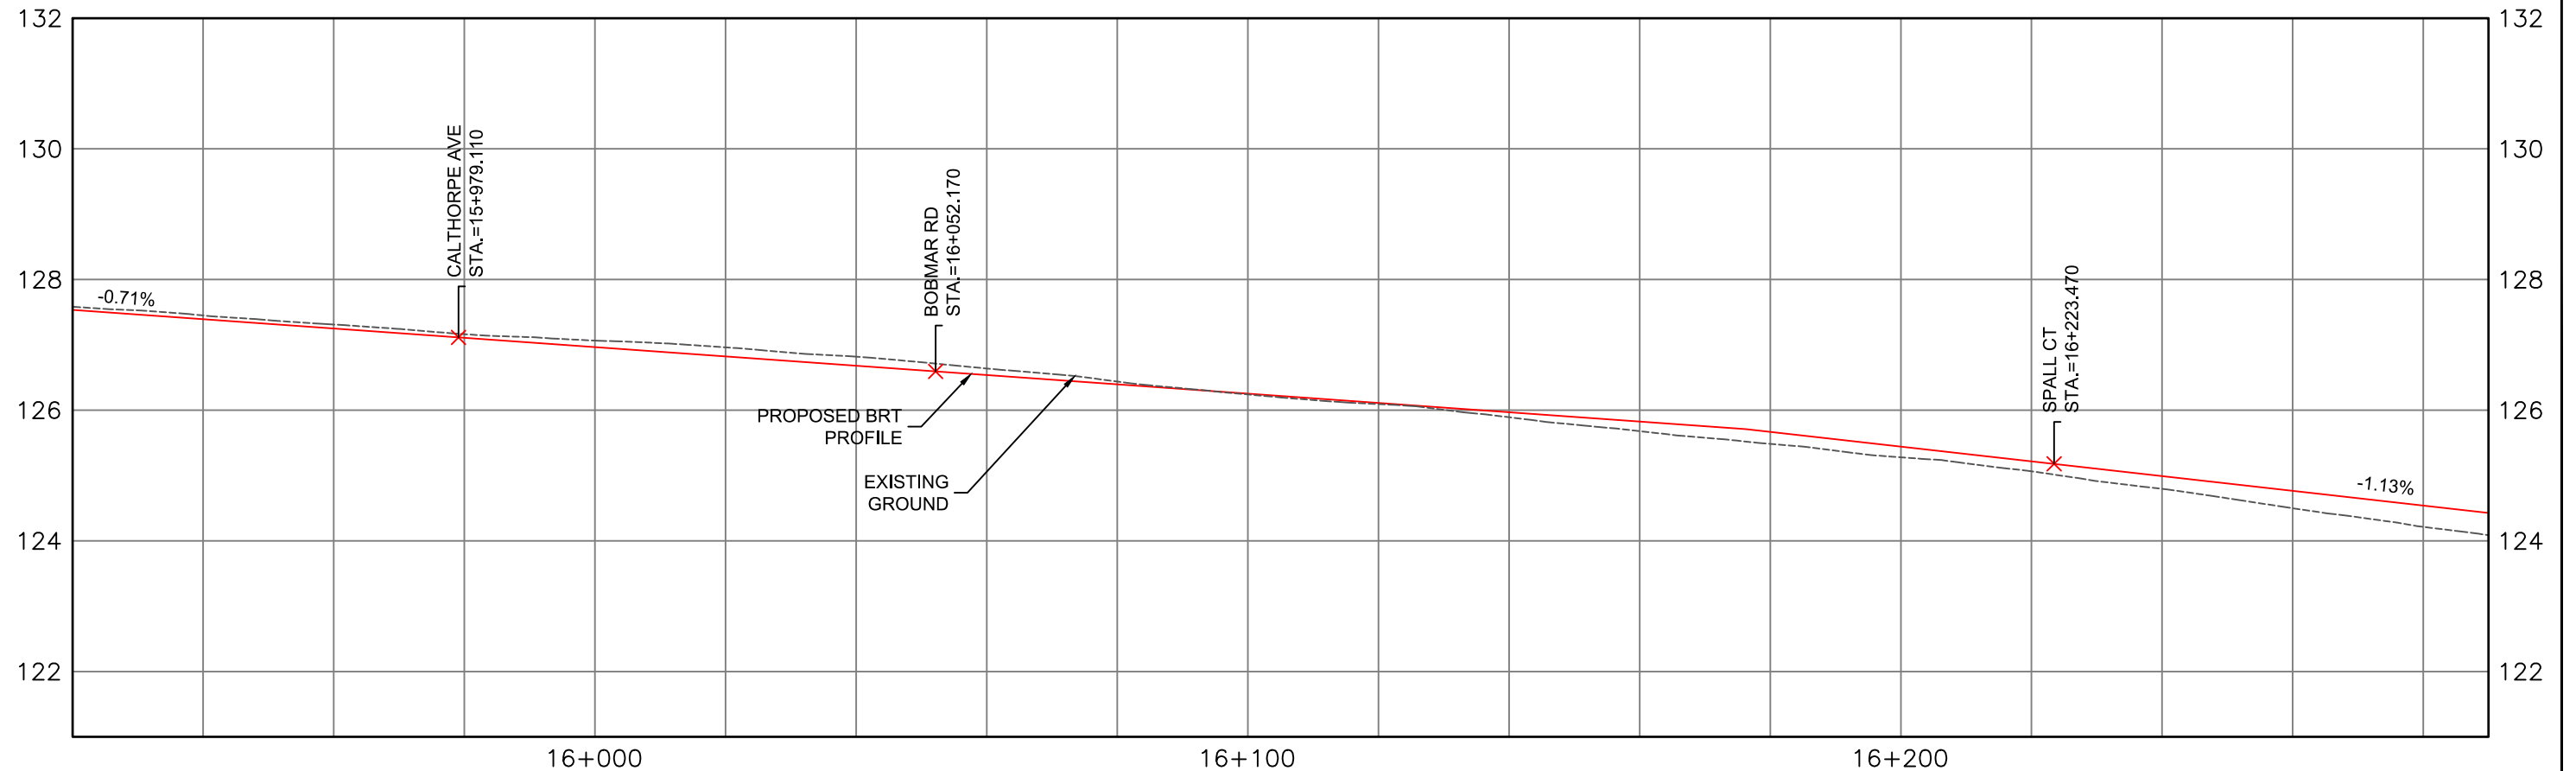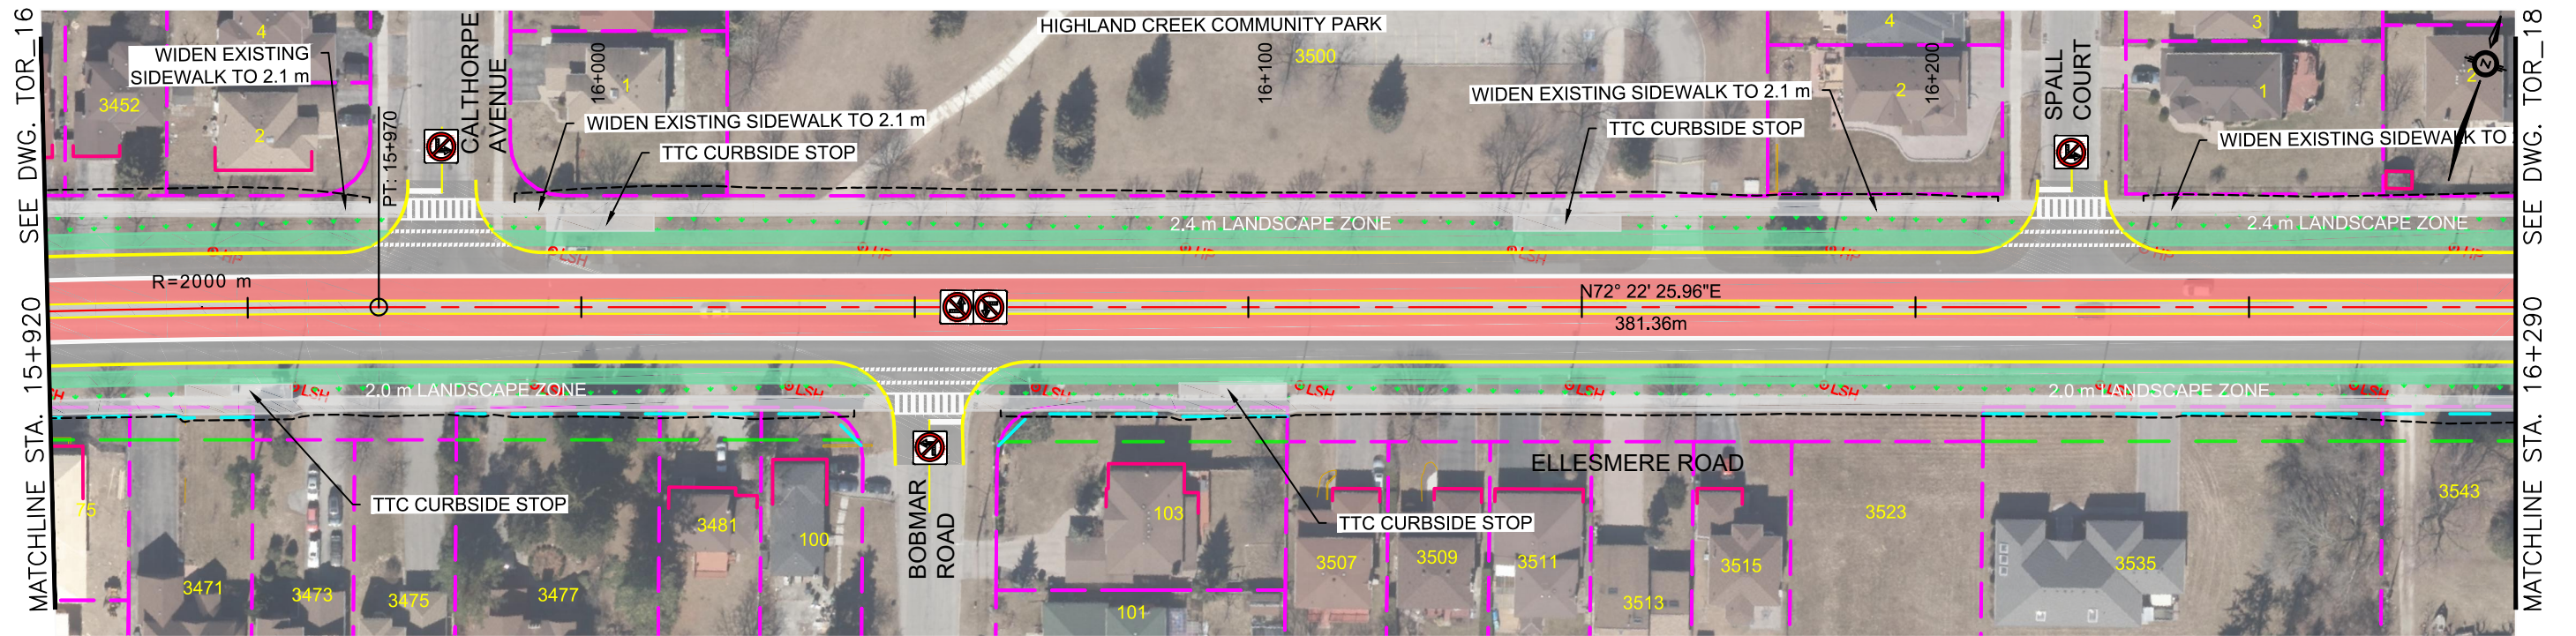



ALL DIMENSIONS SHOWN ARE IN METRES AND/OR MILLIMETRES UNLESS OTHERWISE NOTED.

DRAWN BY: A.C 08/17/21	DESIGNED BY: M.H 08/17/21
CHECKED BY: M.H 08/17/21	APPROVED BY: M.P 08/17/21
SCALE: HOR 1:1000 VER 1:100	FULL SIZE ONLY 0 10 20m

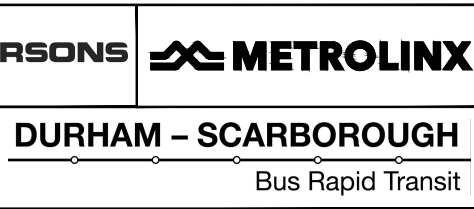

DURHAM-SCARBOROUGH BUS RAPID TRANSIT ENVIRONMENTAL ASSESSMENT PLAN AND PROFILE STA. 15+920 TO STA. 16+290			
CONTRACT NO. RQQ-2018-PPDD-244	DWG. NO. CPG_DSBRT_CO-100_PLAN&PROFILE_TOR	REV. 01	SHEET TOR_17

January 14, 2022, 3:36 PM Login name: adrian.chiu
 Drawing Name: J:\119887_Mx_DS_BRT\5.9 Drawings\59civil\layouts\CPG_DSBRTO_100_PLAN&PROFILE_TOR.dwg

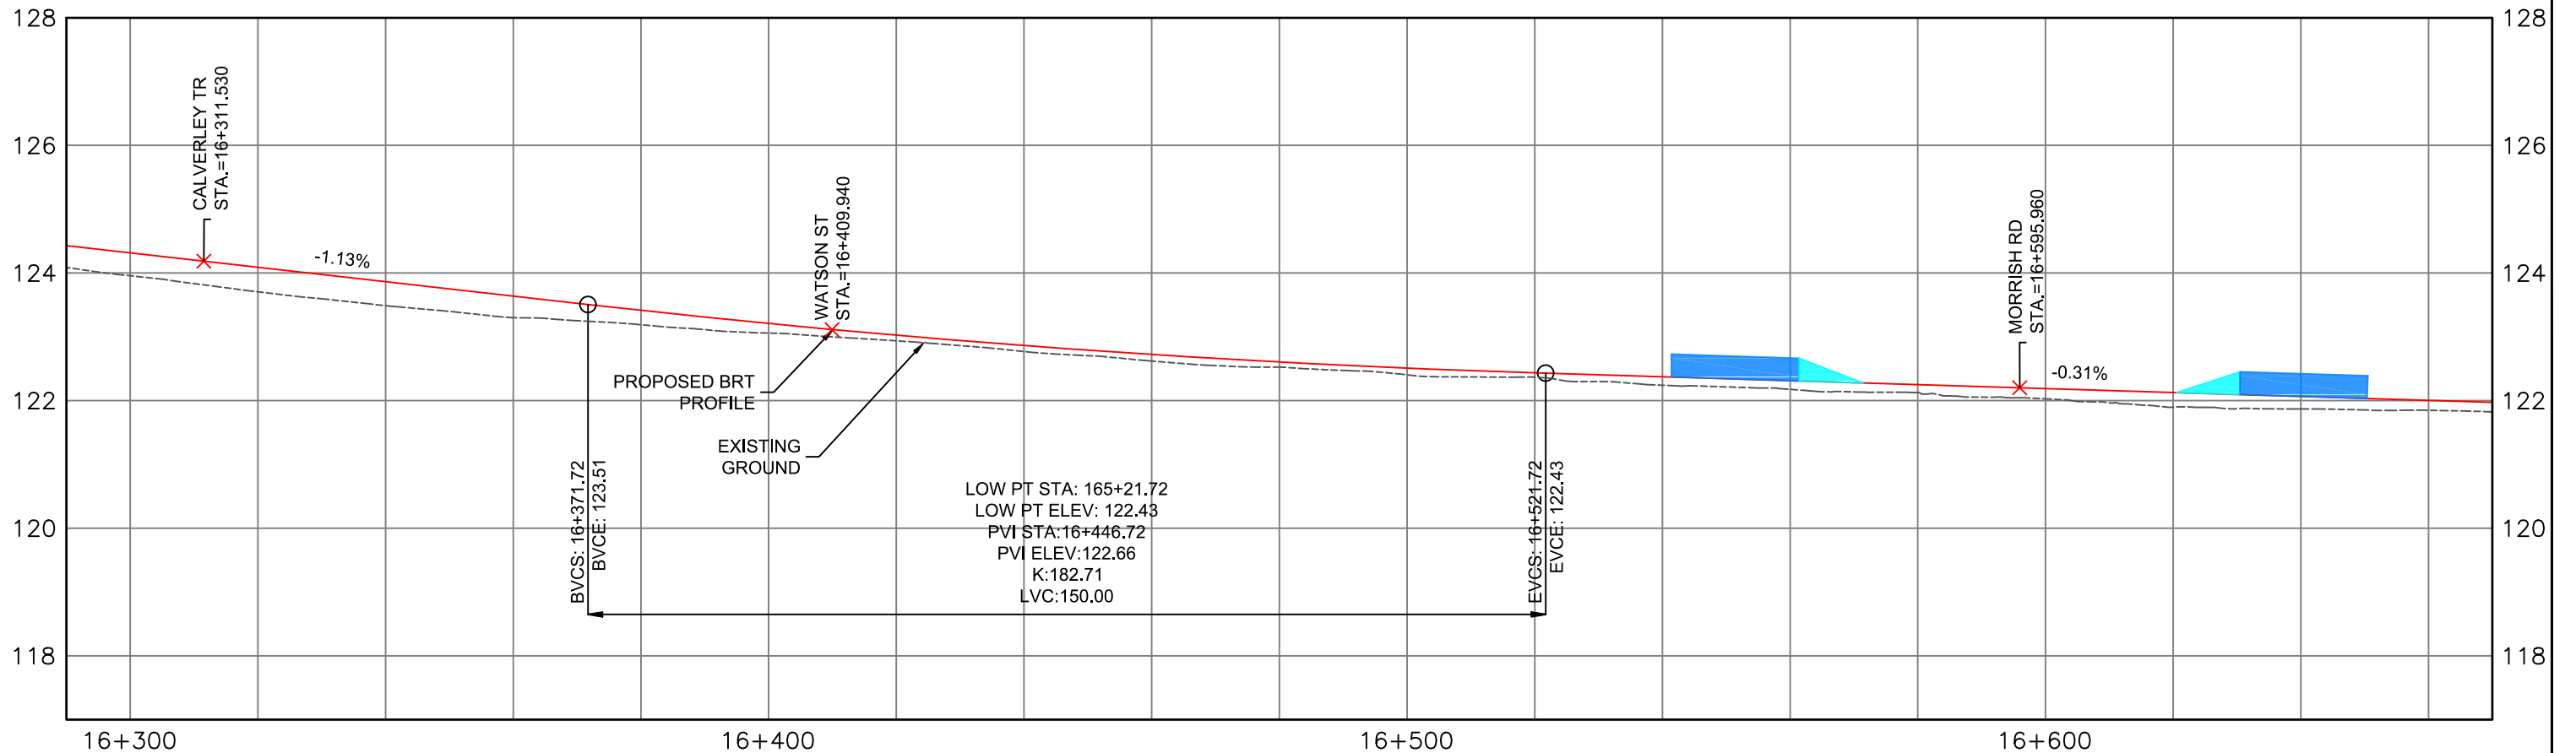
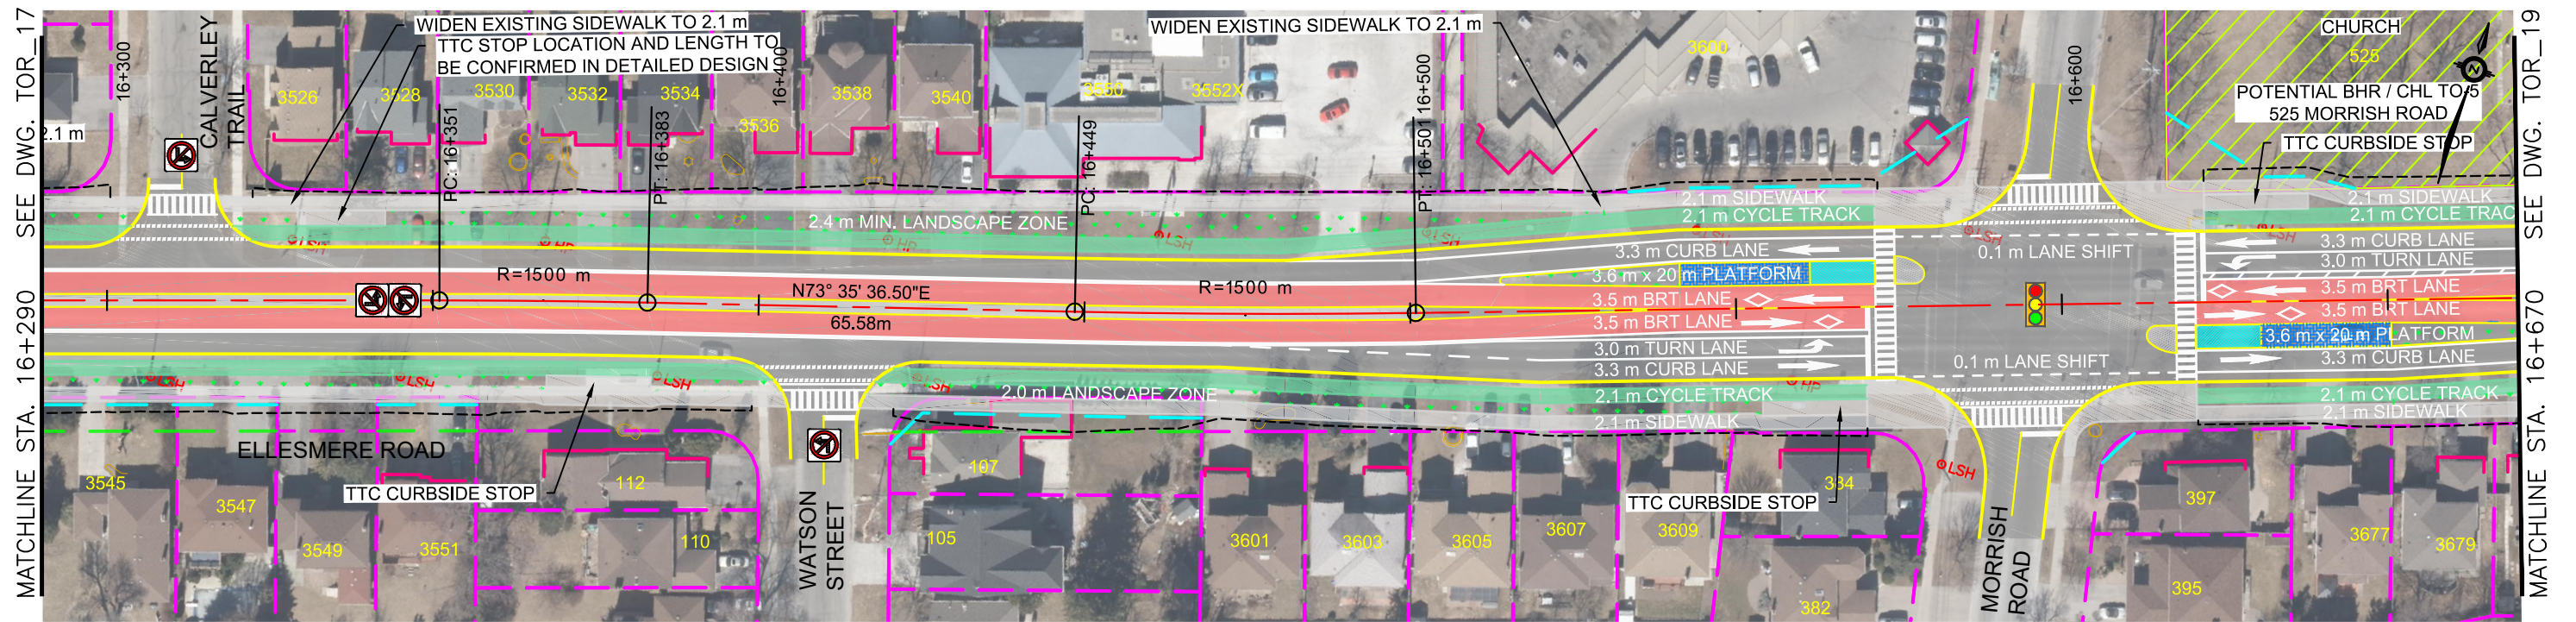


ALL DIMENSIONS SHOWN ARE IN METRES AND/OR MILLIMETRES UNLESS OTHERWISE NOTED.

DRAWN BY: A.C 08/17/21	DESIGNED BY: M.H 08/17/21
CHECKED BY: M.H 08/17/21	APPROVED BY: M.P 08/17/21
SCALE: HOR 1:1000 VER 1:100	FULL SIZE ONLY 0 10 20m


DURHAM-SCARBOROUGH BUS RAPID TRANSIT ENVIRONMENTAL ASSESSMENT PLAN AND PROFILE STA. 16+290 TO STA. 16+670			
CONTRACT NO. RQQ-2018-PPDD-244	DWG. NO. CPG_DSBRTO_100_PLAN&PROFILE_TOR	REV. 01	SHEET TOR_18

January 14, 2022, 3:36 PM Login name: adrian.chiu Drawing Name: J:\119887_Mx_DS_BRT\5.9 Drawings\59civil\layouts\CPG_DSBRTO_100_PLAN&PROFILE_TOR.dwg

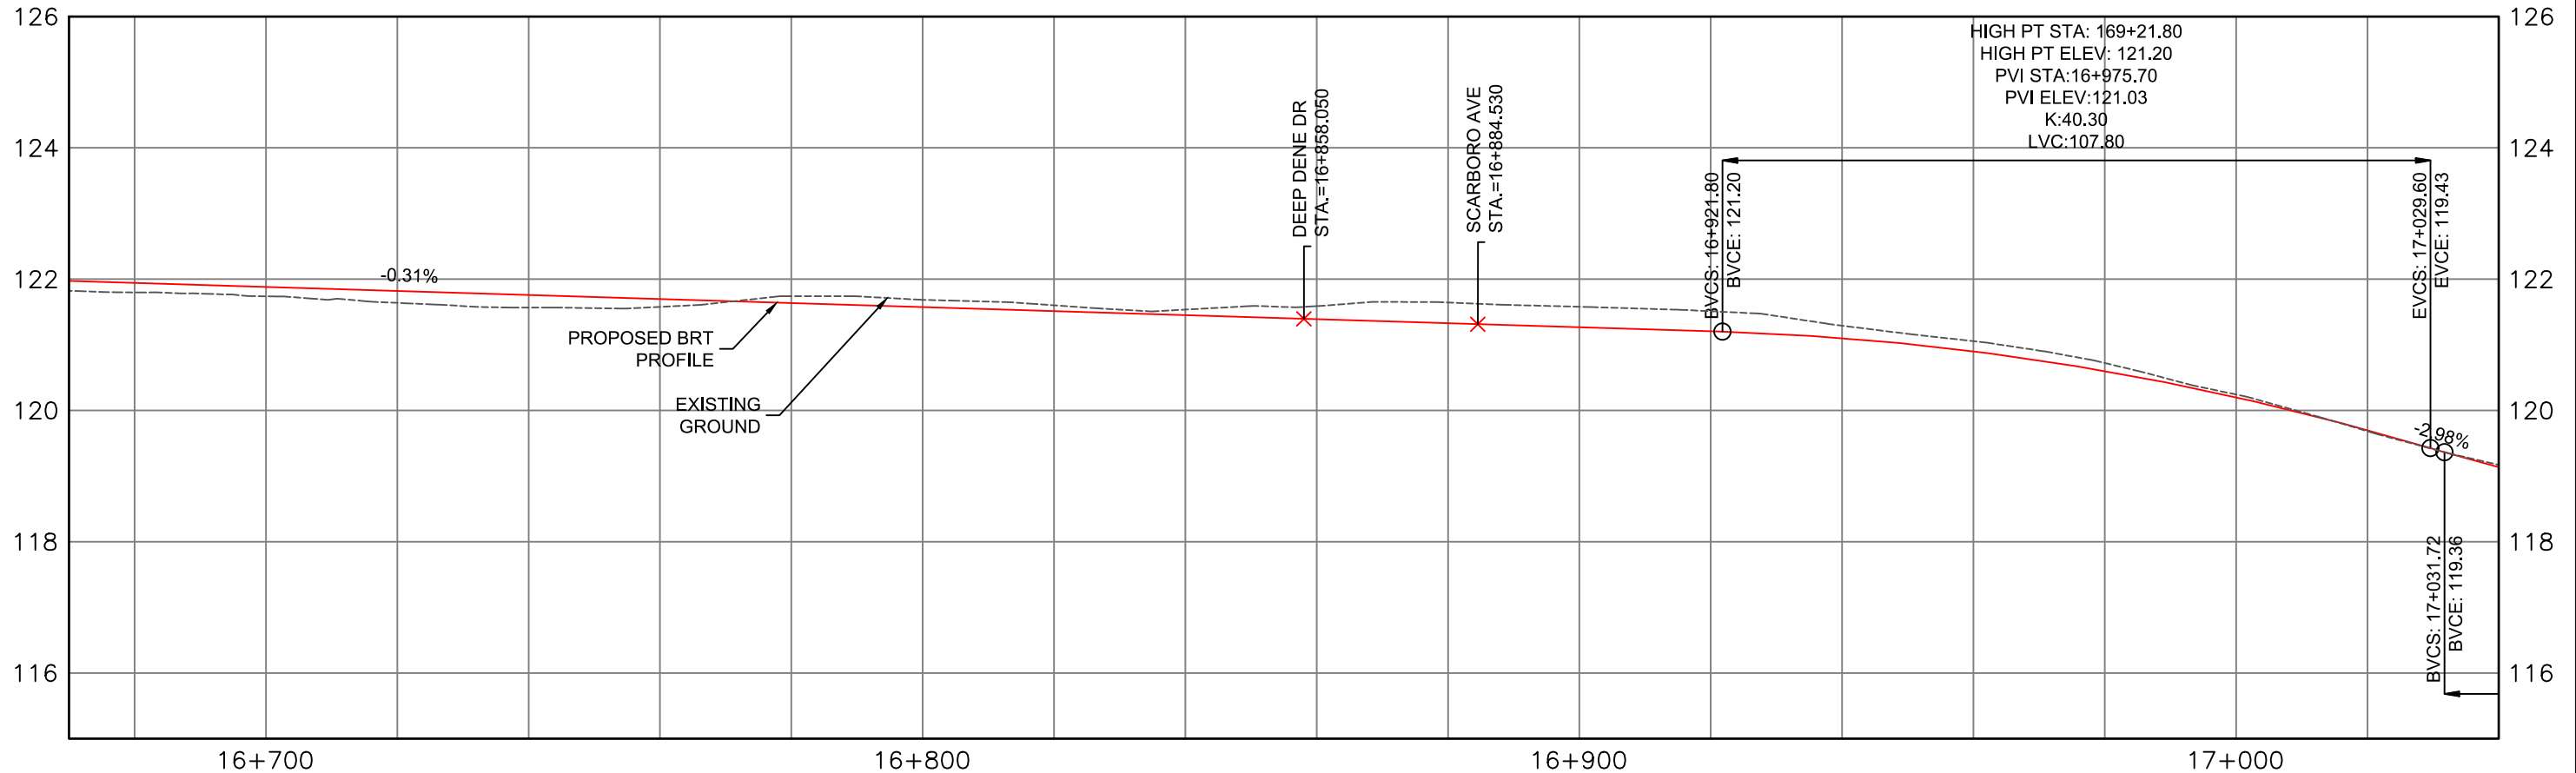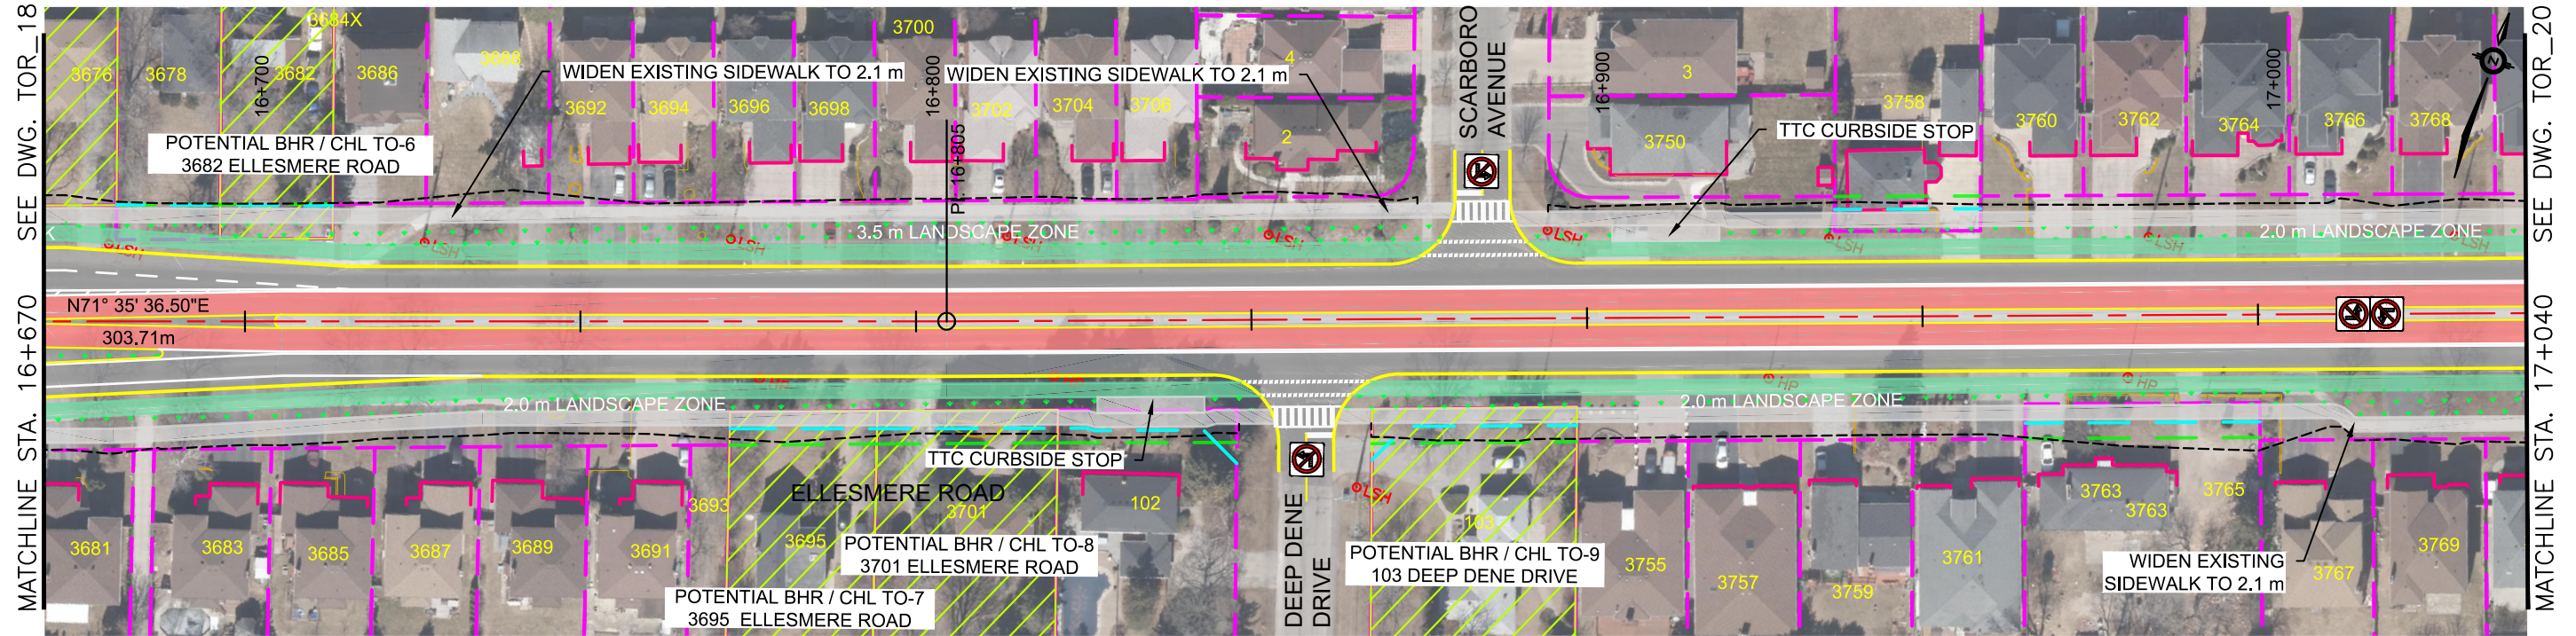



ALL DIMENSIONS SHOWN ARE IN METRES AND/OR MILLIMETRES UNLESS OTHERWISE NOTED.

DRAWN BY: A.C 08/17/21	DESIGNED BY: M.H 08/17/21
CHECKED BY: M.H 08/17/21	APPROVED BY: M.P 08/17/21
SCALE: HOR 1:1000 VER 1:100	FULL SIZE ONLY 0 10 20m

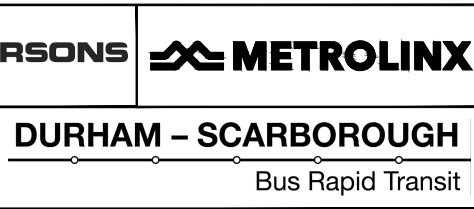

DURHAM-SCARBOROUGH BUS RAPID TRANSIT ENVIRONMENTAL ASSESSMENT PLAN AND PROFILE			
STA. 16+670 TO STA. 17+040			
CONTRACT NO. RQQ-2018-PPDD-244	DWG. NO. CPG_DSBRTO_100_PLAN&PROFILE_TOR	REV. 01	SHEET TOR_19



January 14, 2022, 3:36 PM Login name: adrian.chiu Drawing Name: J:\119887_Mx_DS_BRT\5.9 Drawings\59civil\layouts\CPG_DSBRT_CO-100_PLAN&PROFILE_TOR.dwg

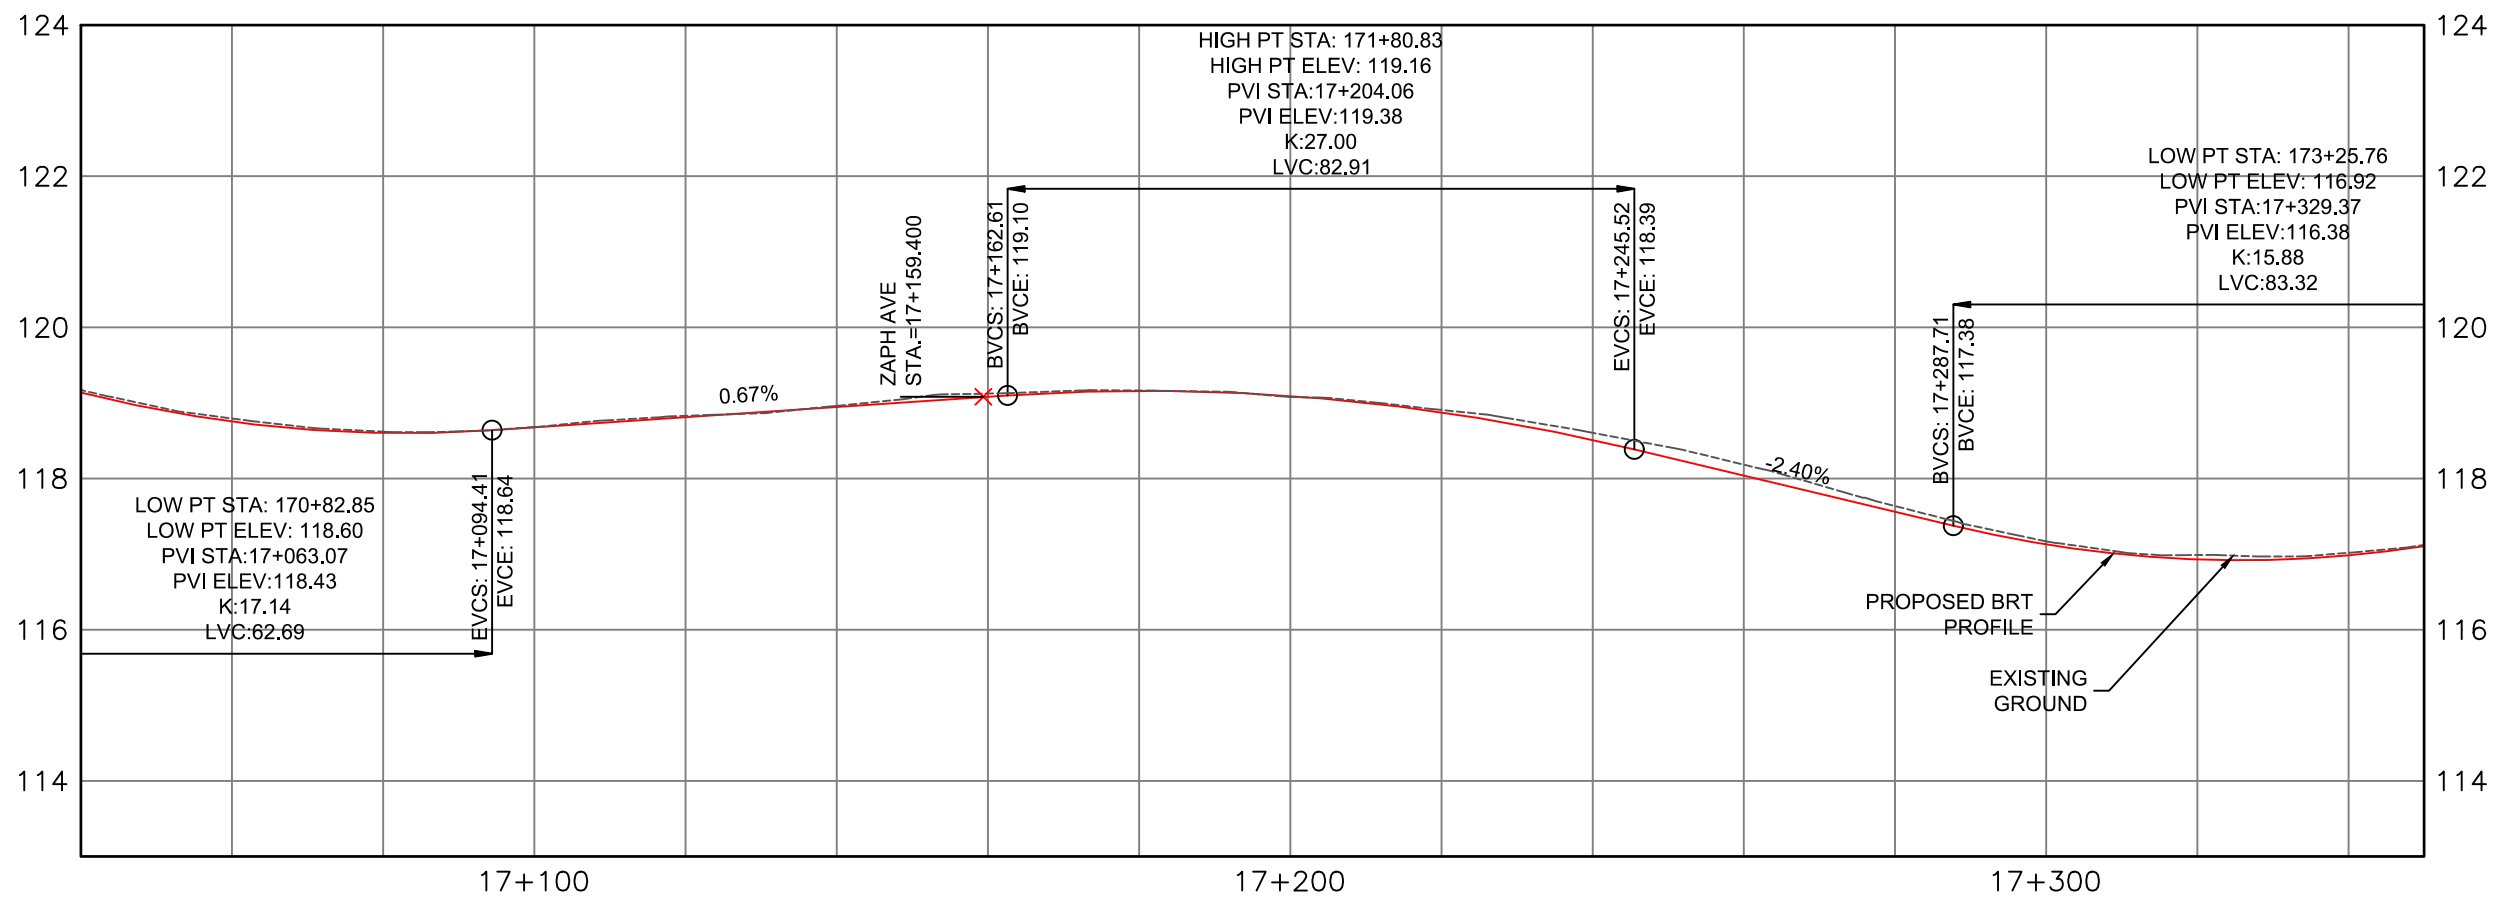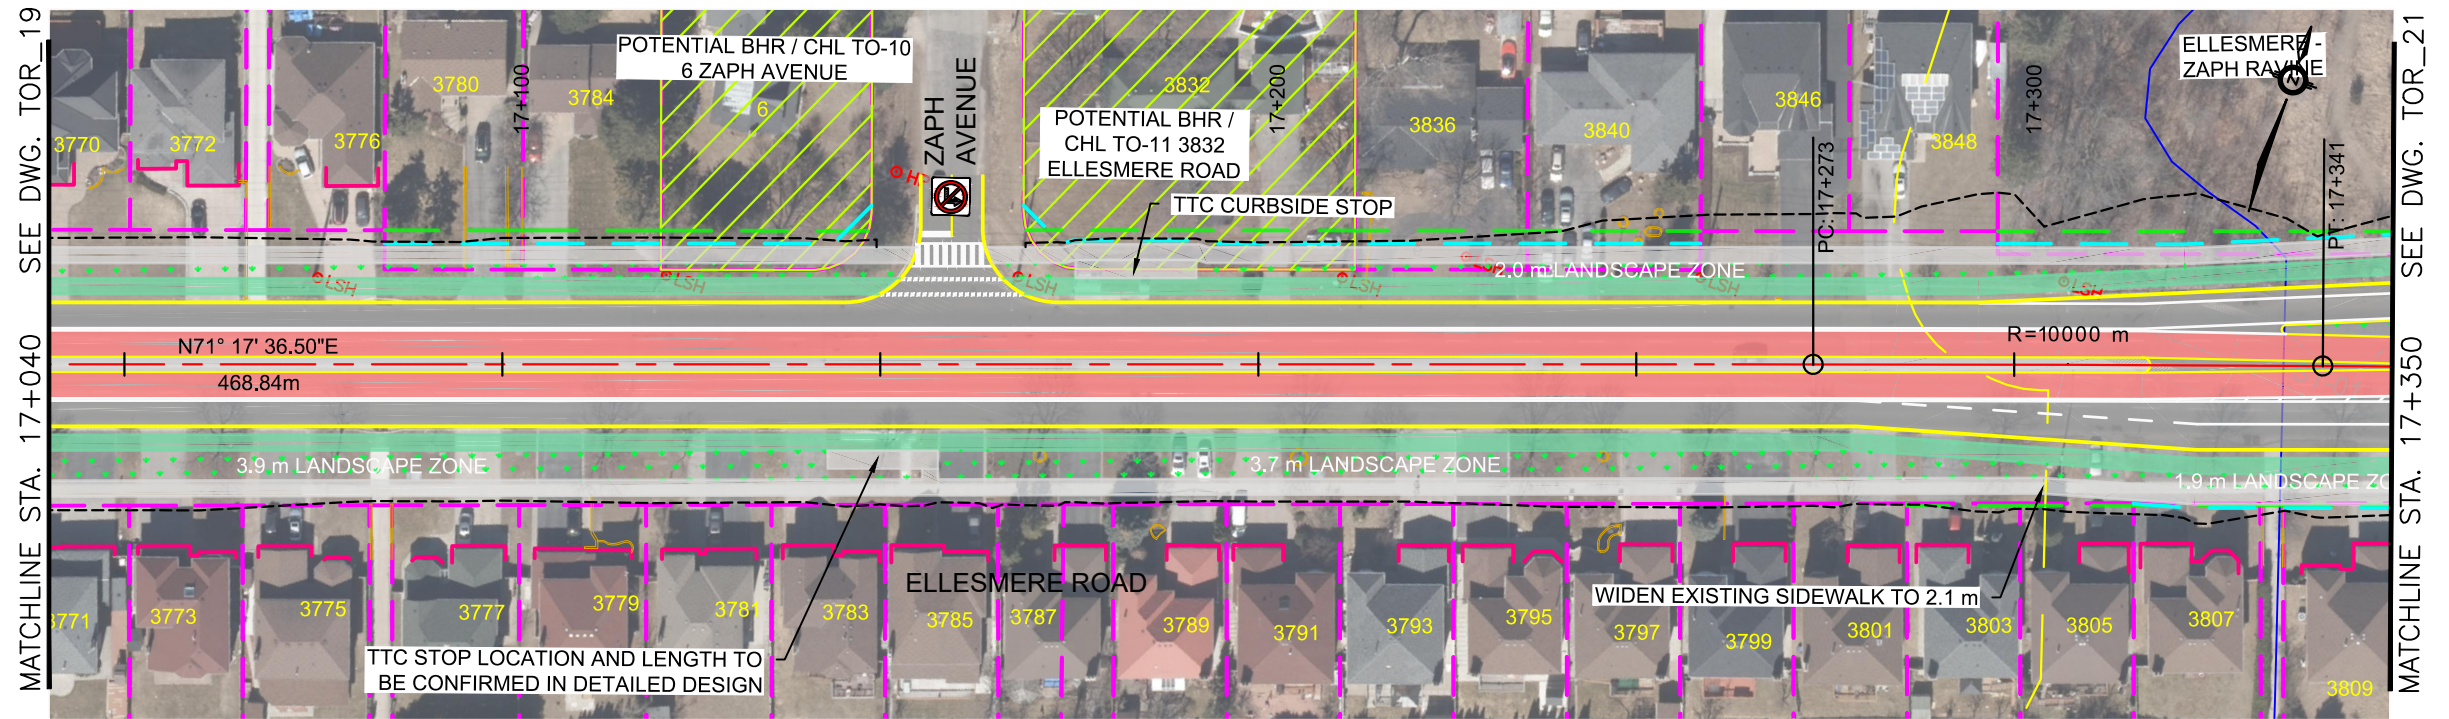

ALL DIMENSIONS SHOWN ARE IN METRES AND/OR MILLIMETRES UNLESS OTHERWISE NOTED.

DRAWN BY: A.C 08/17/21 CHECKED BY: M.H 08/17/21 SCALE: HOR 1:1000 VER 1:100	DESIGNED BY: M.H 08/17/21 APPROVED BY: M.P 08/17/21 FULL SIZE ONLY 			DURHAM - SCARBOROUGH Bus Rapid Transit	DURHAM-SCARBOROUGH BUS RAPID TRANSIT ENVIRONMENTAL ASSESSMENT PLAN AND PROFILE STA. 17+040 TO STA. 17+350 CONTRACT NO. RQQ-2018-PPDD-244 DWG. NO. CPG_DSBRT_CO-100_PLAN&PROFILE_TOR REV. 01 SHEET TOR_20
---	--	--	--	---	---

January 14, 2022, 3:36 PM Login name: adrian.chiu
 Drawing Name: J:\119887_Mx_DS_BRT\5.9 Drawings\59civil\layouts\CPG_DSBRTO-100_PLAN&PROFILE_TOR.dwg

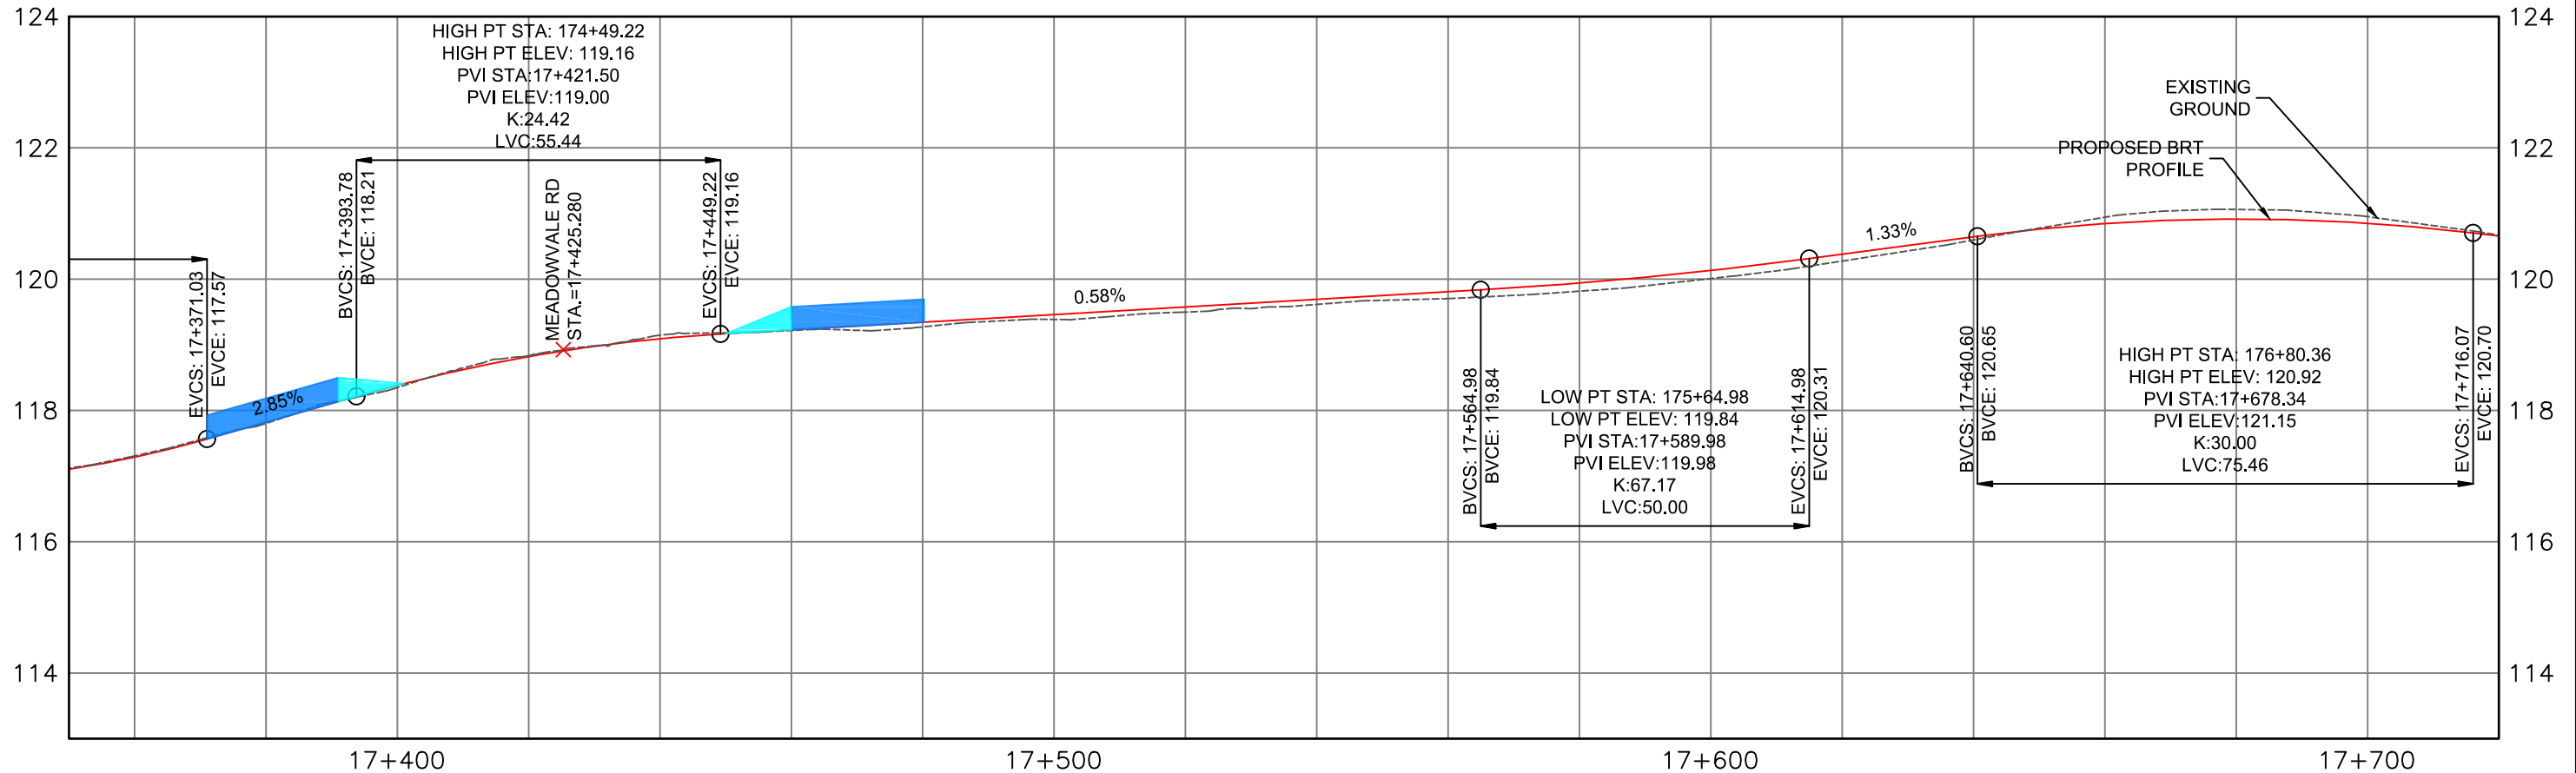
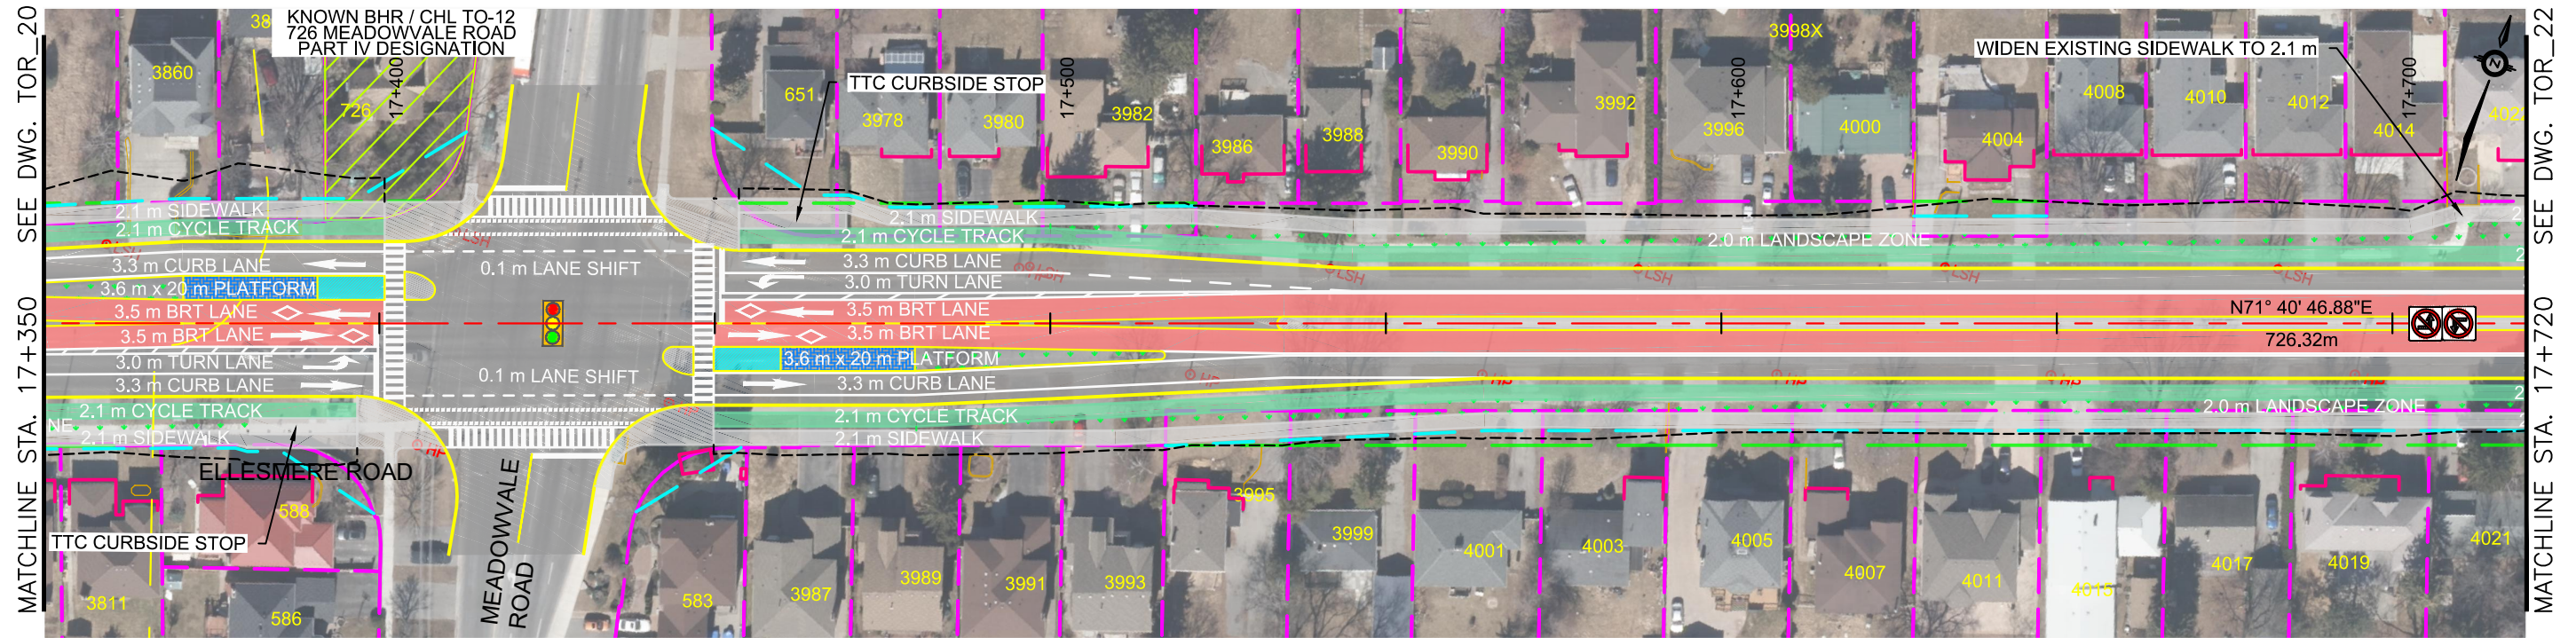


ALL DIMENSIONS SHOWN ARE IN METRES AND/OR MILLIMETRES UNLESS OTHERWISE NOTED.

DRAWN BY: A.C 08/17/21	DESIGNED BY: M.H 08/17/21
CHECKED BY: M.H 08/17/21	APPROVED BY: M.P 08/17/21
SCALE: HOR 1:1000 VER 1:100	FULL SIZE ONLY 20m 2m

DURHAM-SCARBOROUGH BUS RAPID TRANSIT ENVIRONMENTAL ASSESSMENT PLAN AND PROFILE STA. 17+350 TO STA. 17+720			
CONTRACT NO. RQQ-2018-PPDD-244	DWG. NO. CPG_DSBRTO-100_PLAN&PROFILE_TOR	REV. 01	SHEET TOR_21

January 14, 2022, 3:36 PM Login name: adrian.chiu Drawing Name: J:\119887_Mx_DS_BRT\5.9 Drawings\59civil\layouts\CPG_DSBRTO-100_PLAN&PROFILE_TOR.dwg

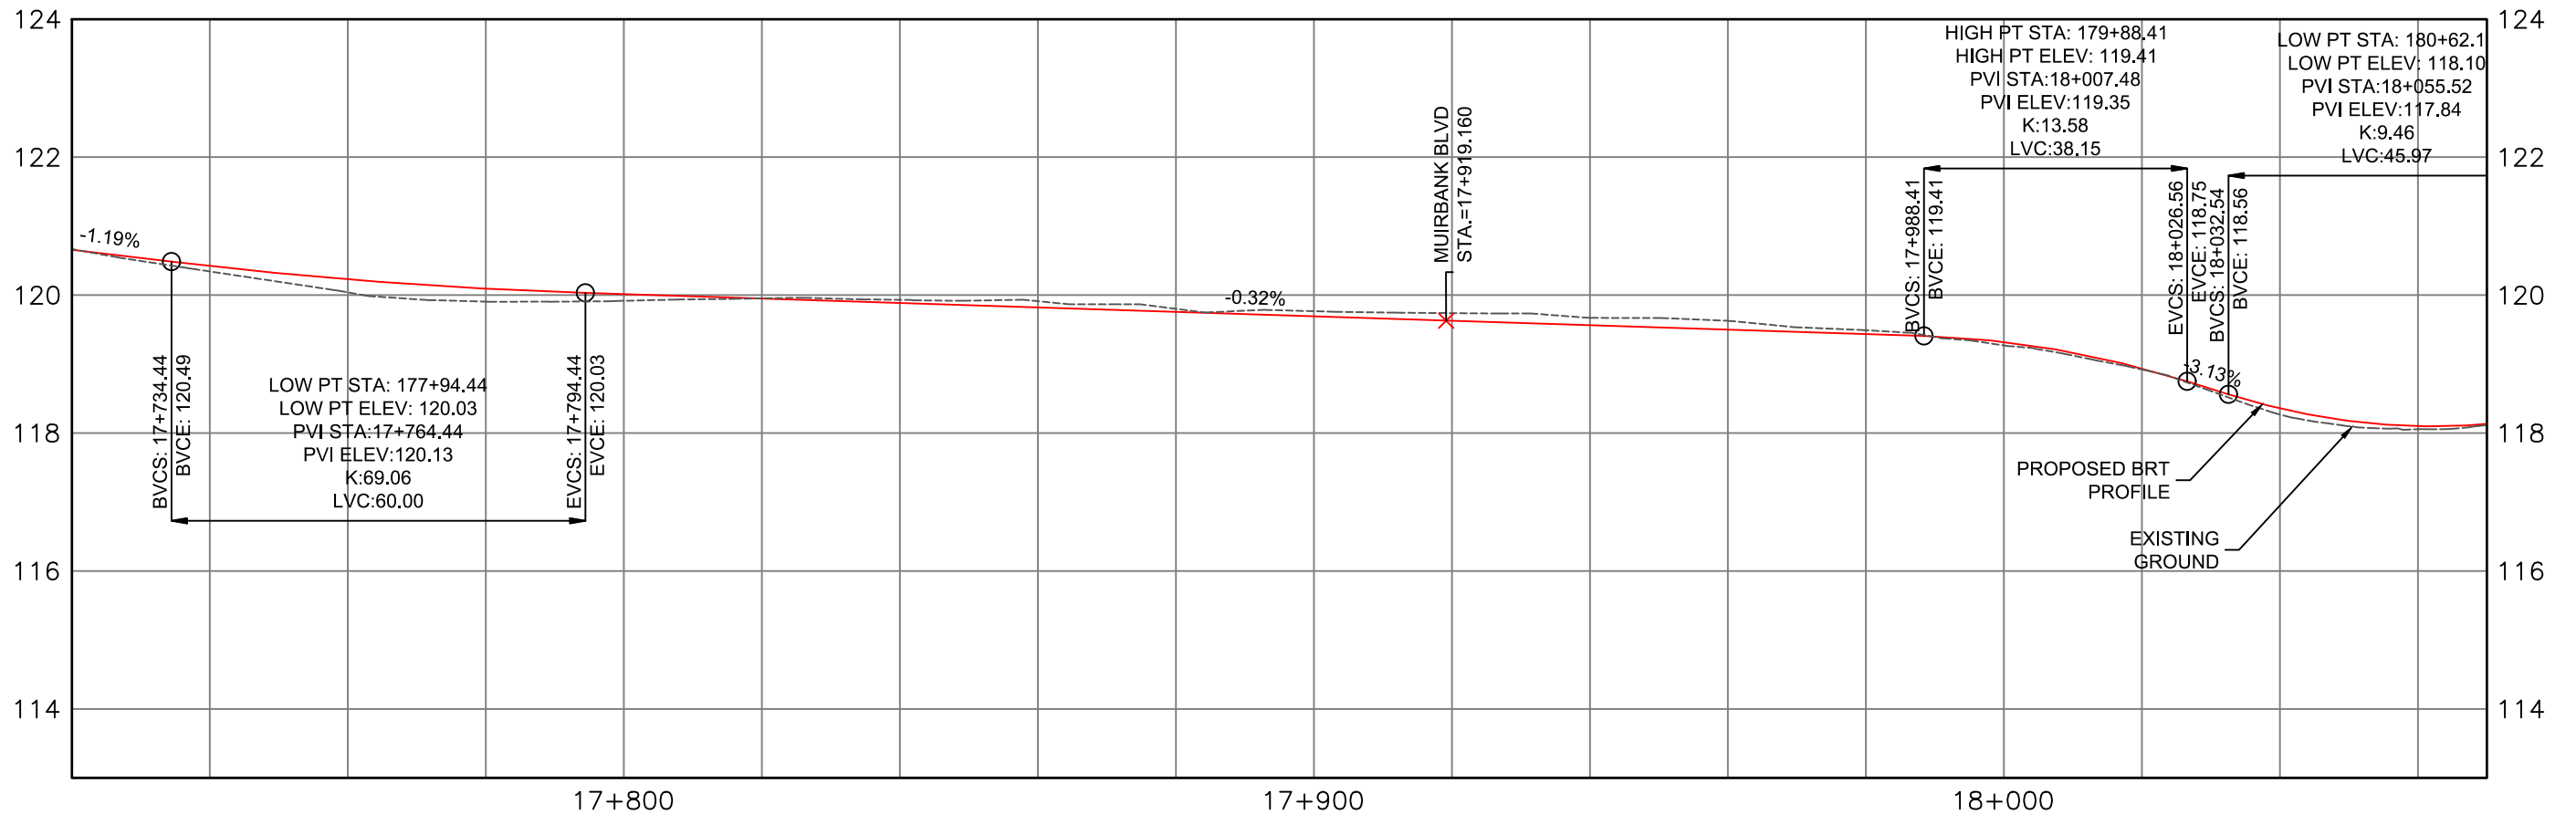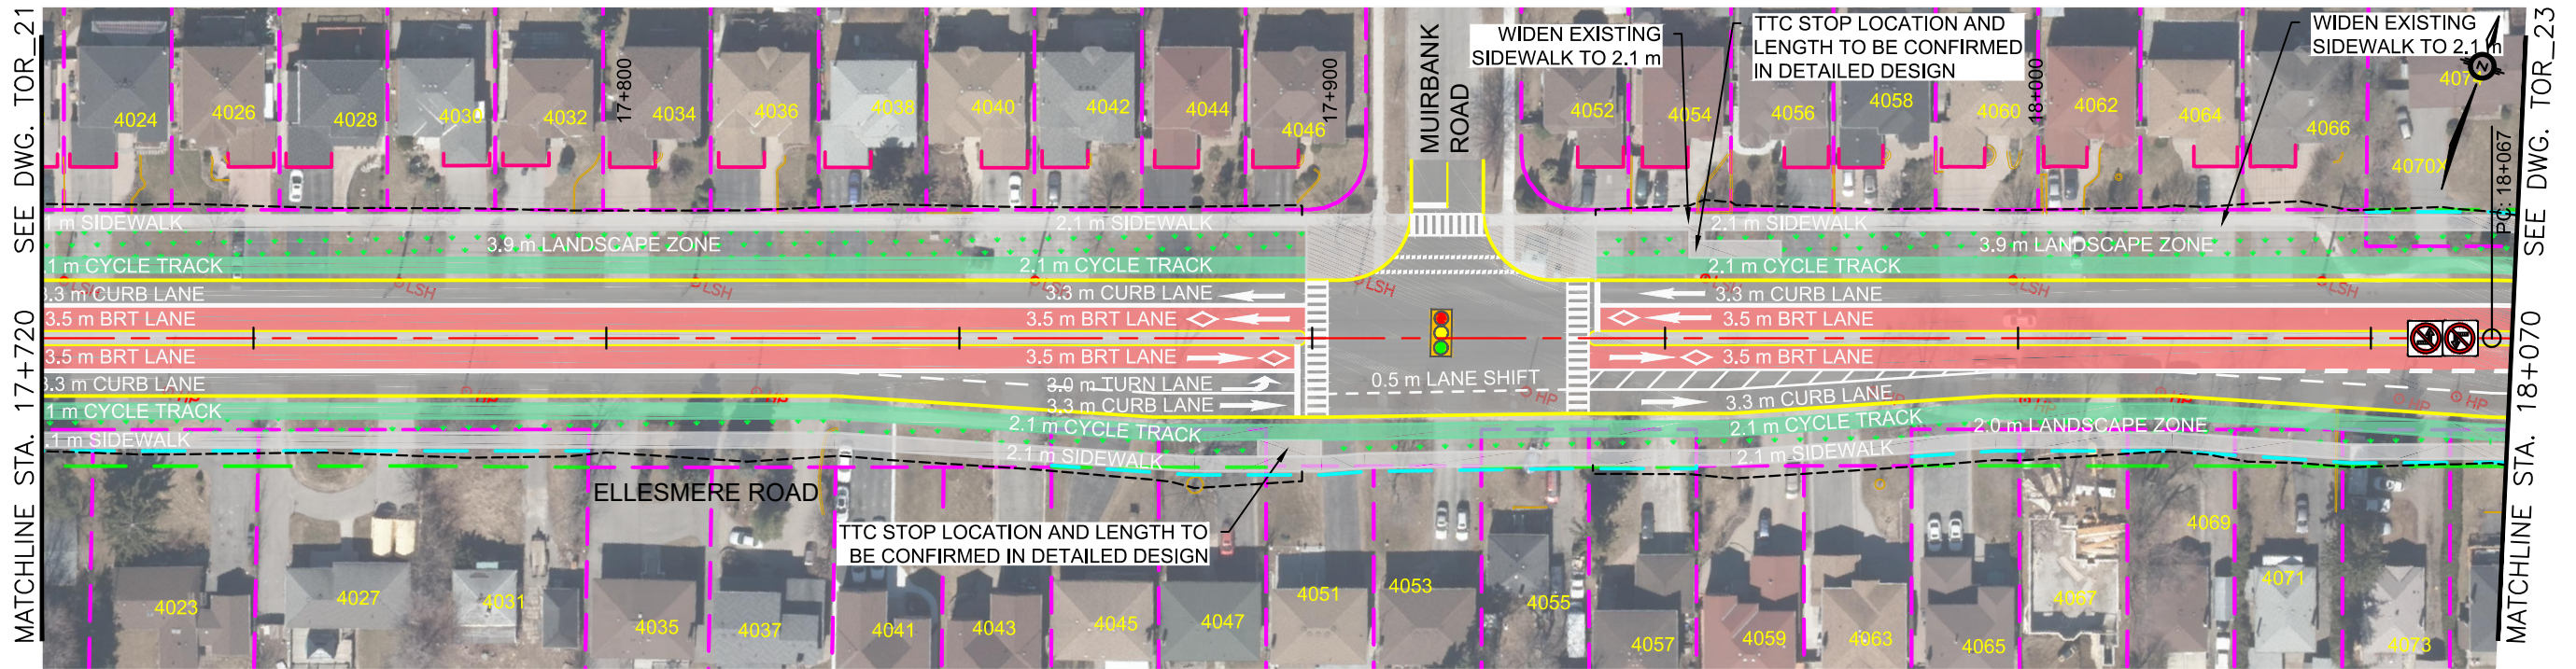

ALL DIMENSIONS SHOWN ARE IN METRES AND/OR MILLIMETRES UNLESS OTHERWISE NOTED.



DRAWN BY: A.C 08/17/21	DESIGNED BY: M.H 08/17/21
CHECKED BY: M.H 08/17/21	APPROVED BY: M.P 08/17/21
SCALE: HOR 1:1000 VER 1:100	FULL SIZE ONLY 0 10 20m



DURHAM-SCARBOROUGH BUS RAPID TRANSIT ENVIRONMENTAL ASSESSMENT PLAN AND PROFILE
STA. 17+720 TO STA. 18+070

CONTRACT NO. RQQ-2018-PPDD-244	DWG. NO. CPG_DSBRTO-100_PLAN&PROFILE_TOR	REV. 01	SHEET TOR_22
-----------------------------------	---	------------	-----------------

January 14, 2022, 3:36 PM Login name: adrian.chiu Drawing Name: J:\119887_Mx_DS_BRT\5.9 Drawings\59civil\layouts\CPG_DSBR_T_CO-100_PLAN&PROFILE_TOR.dwg

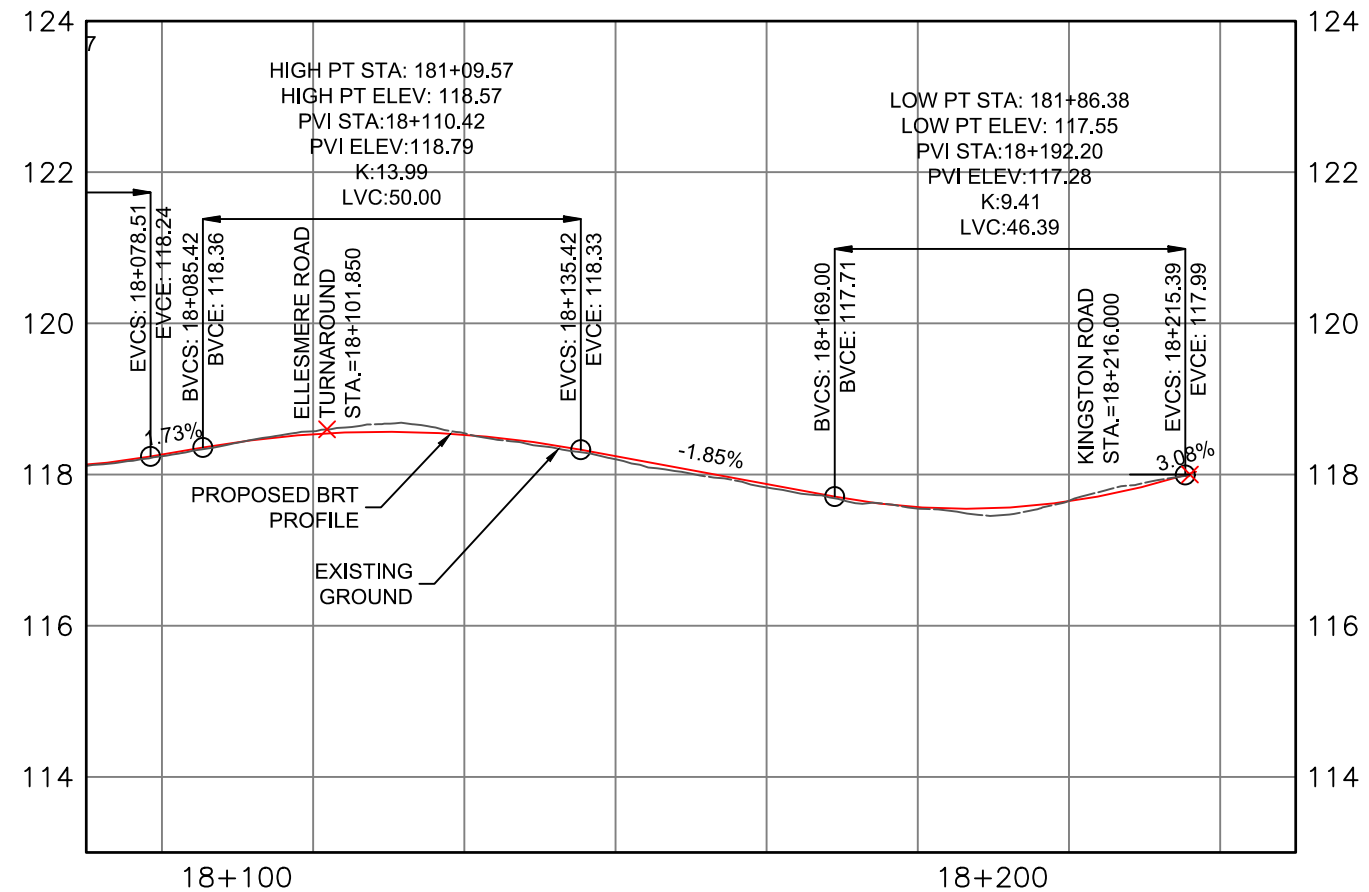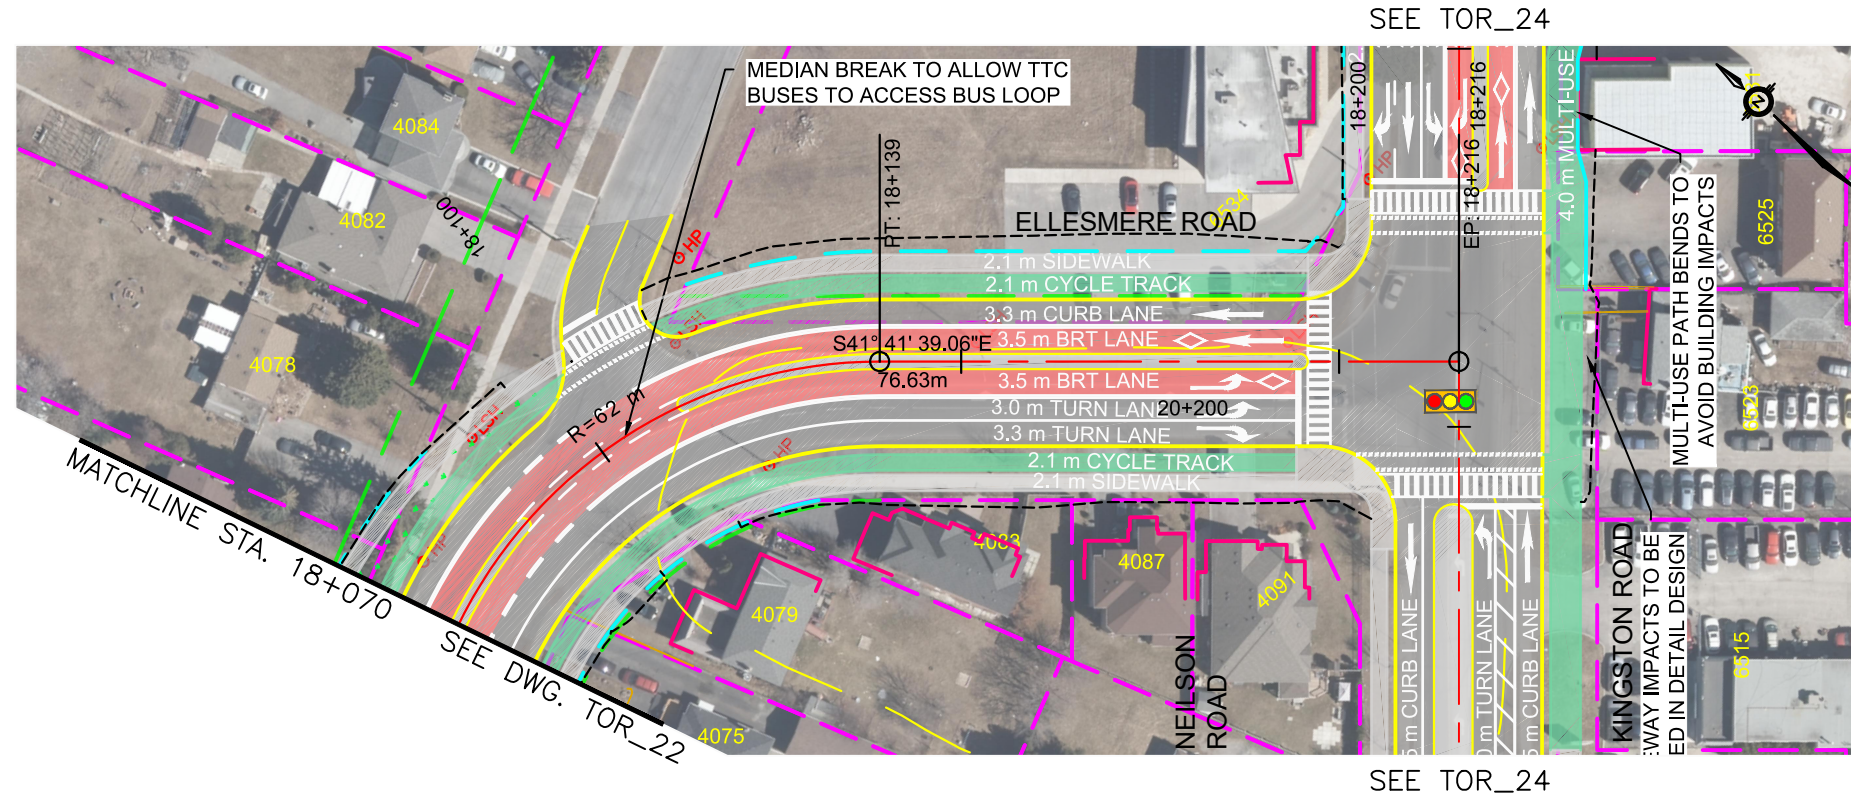

ALL DIMENSIONS SHOWN ARE IN METRES AND/OR MILLIMETRES UNLESS OTHERWISE NOTED.

DRAWN BY: A.C 08/17/21	DESIGNED BY: M.H 08/17/21
CHECKED BY: M.H 08/17/21	APPROVED BY: M.P 08/17/21
SCALE: HOR 1:1000 VER 1:100	FULL SIZE ONLY 1p 2m





DURHAM-SCARBOROUGH BUS RAPID TRANSIT
ENVIRONMENTAL ASSESSMENT
PLAN AND PROFILE
STA. 18+070 TO STA. 18+216

CONTRACT NO. RQQ-2018-PPDD-244	DWG. NO. CPG_DSBR_T_CO-100_PLAN&PROFILE_TOR	REV. 01	SHEET TOR_23
-----------------------------------	--	------------	-----------------

DURHAM - SCARBOROUGH
Bus Rapid Transit

January 14, 2022, 3:36 PM Login name: adrian.chiu
 Drawing Name: J:\119887_Mx_DS_BRT\5.9 Drawings\59civil\layouts\CPG_DSBRT_CO-100_PLAN&PROFILE_TOR.dwg

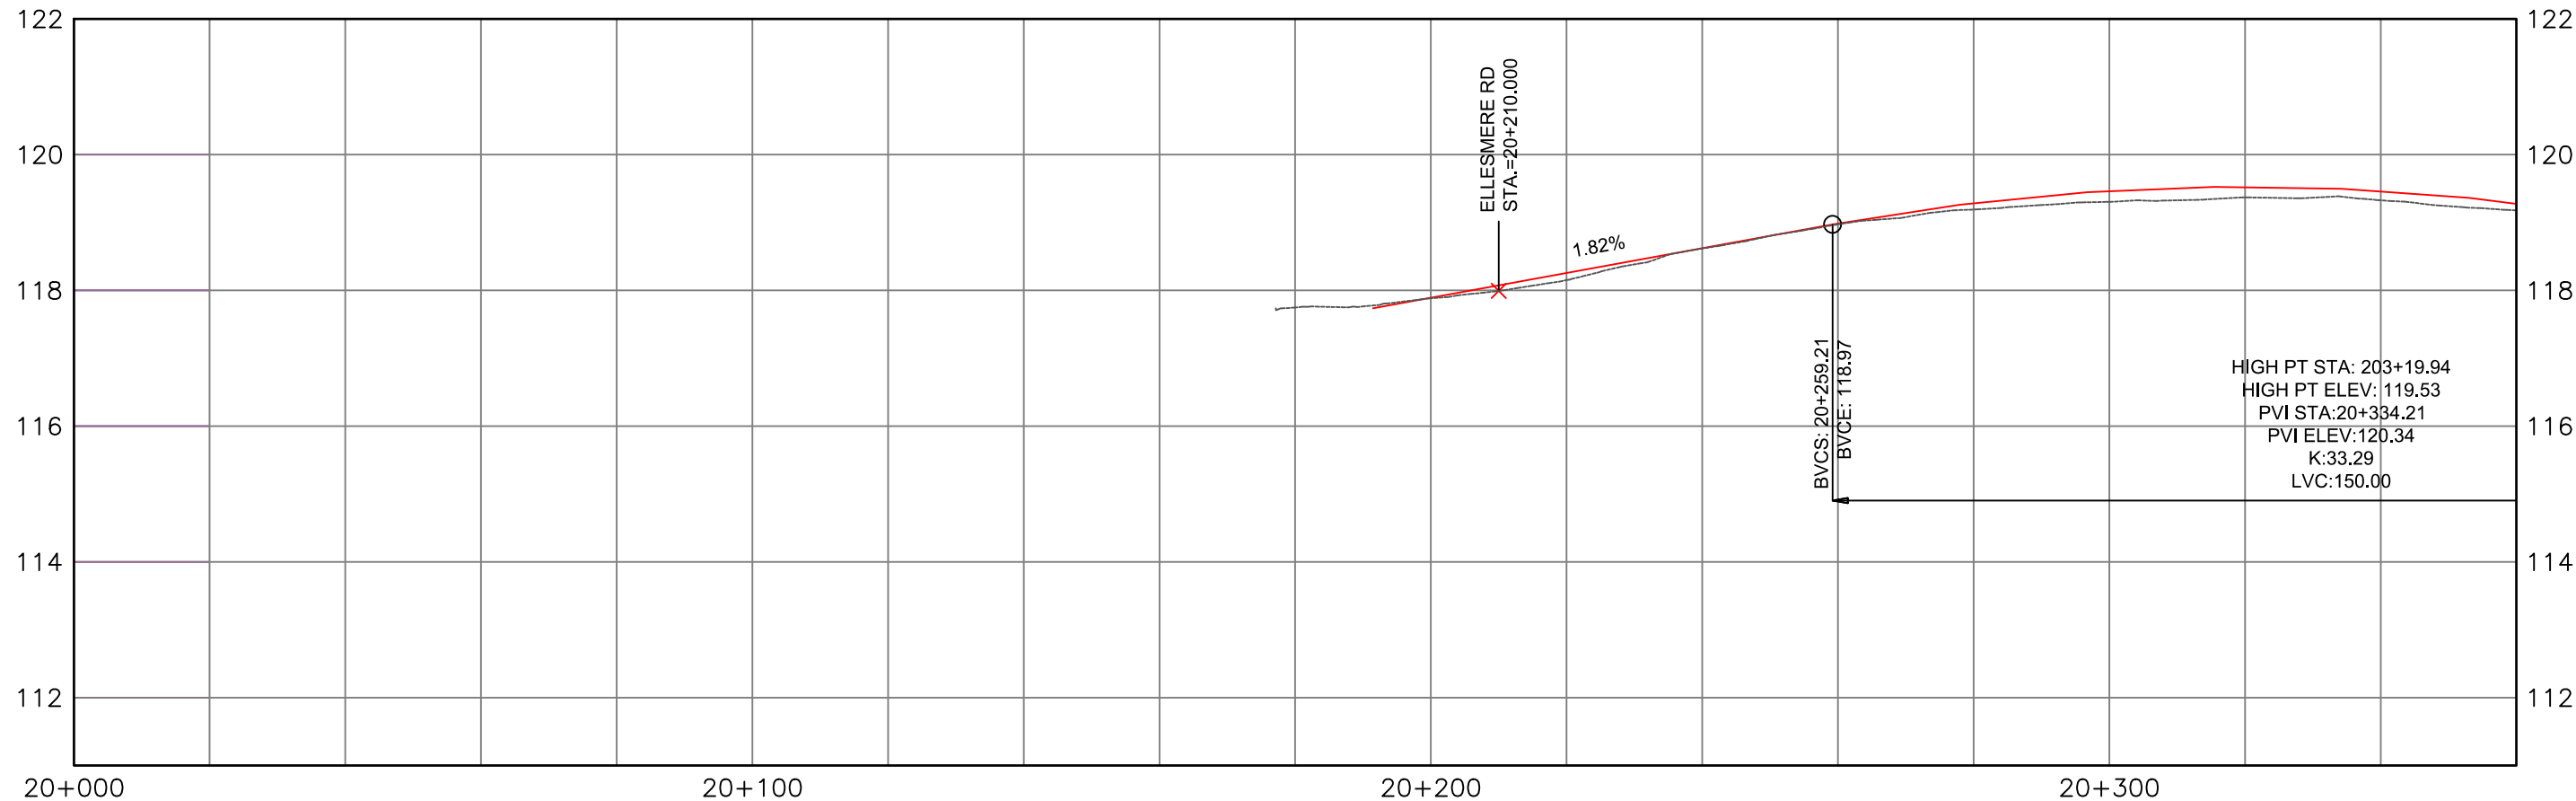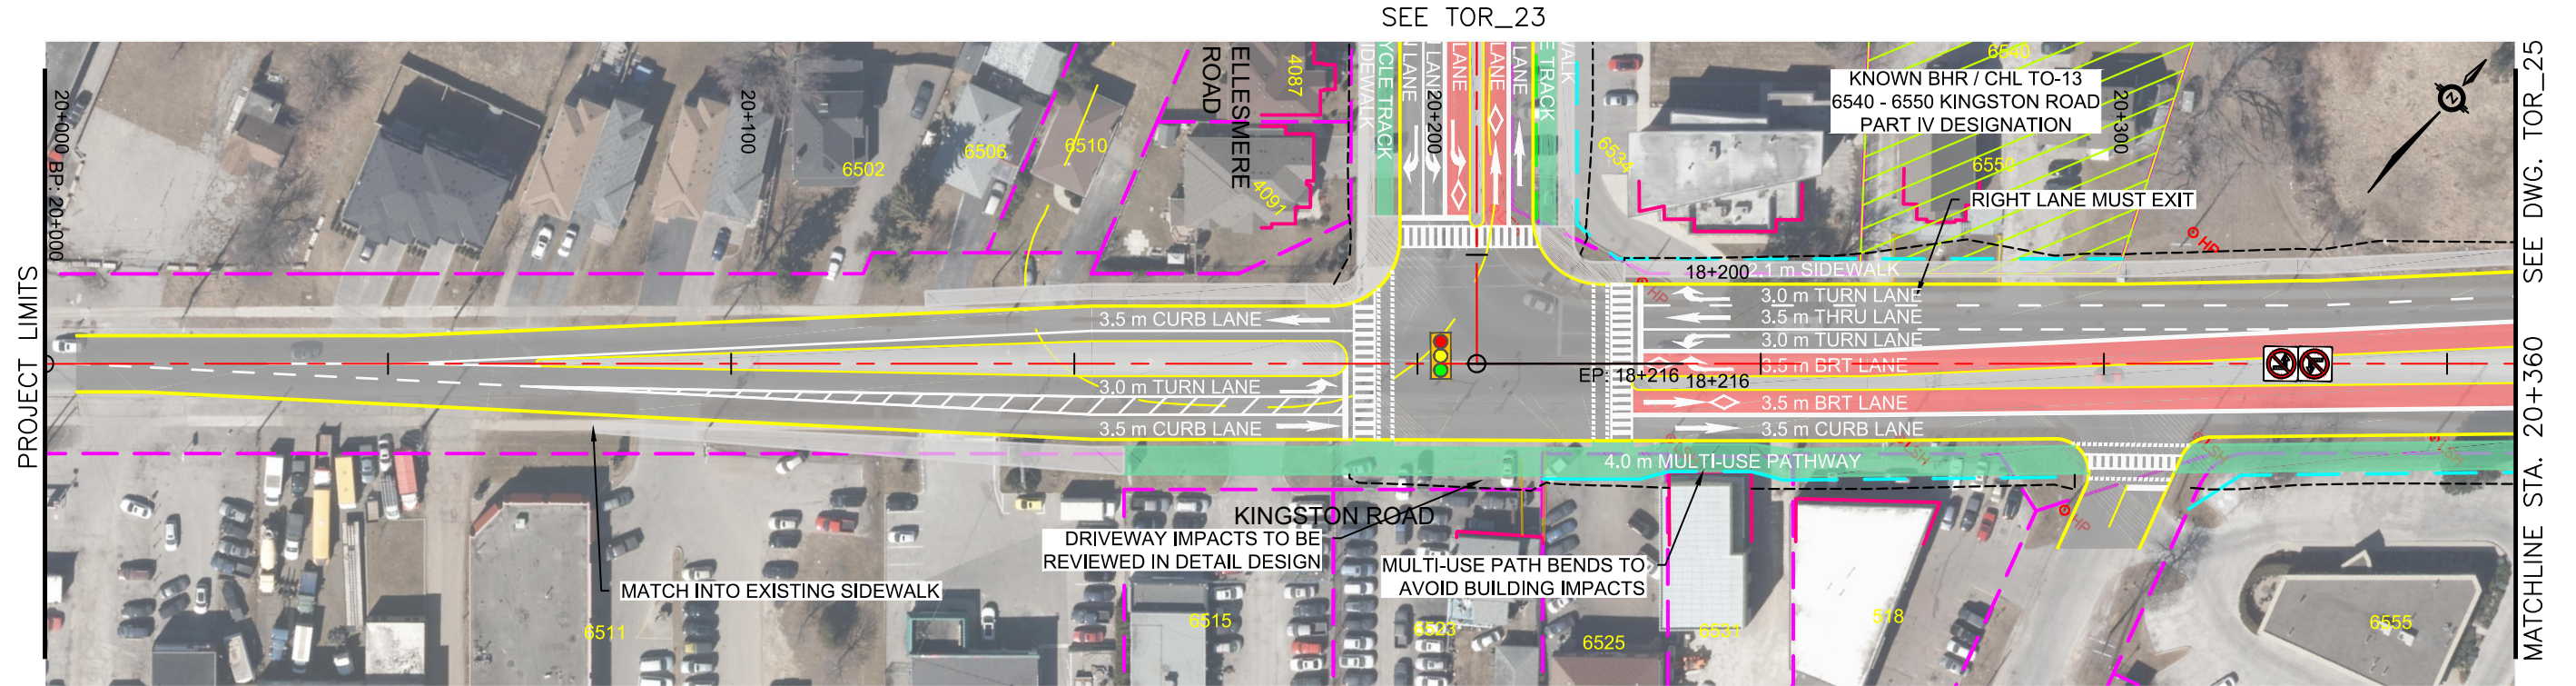

ALL DIMENSIONS SHOWN ARE IN METRES AND/OR MILLIMETRES UNLESS OTHERWISE NOTED.



DRAWN BY: A.C 08/17/21	DESIGNED BY: M.H 08/17/21
CHECKED BY: M.H 08/17/21	APPROVED BY: M.P 08/17/21
SCALE: HOR 1:1000 VER 1:100	FULL SIZE ONLY 20m 2m



DURHAM - SCARBOROUGH
 Bus Rapid Transit

DURHAM-SCARBOROUGH BUS RAPID TRANSIT ENVIRONMENTAL ASSESSMENT PLAN AND PROFILE STA. 20+000 TO STA. 20+360			
CONTRACT NO. RQQ-2018-PPDD-244	DWG. NO. CPG_DSBRT_CO-100_PLAN&PROFILE_TOR	REV. 01	SHEET TOR_24



January 14, 2022, 3:36 PM Login name: adrian.chiu
 Drawing Name: J:\119887_Mx_DS_BRT\5.9 Drawings\59civil\layouts\CPG_DSBR_T_CO-100_PLAN&PROFILE_TOR.dwg

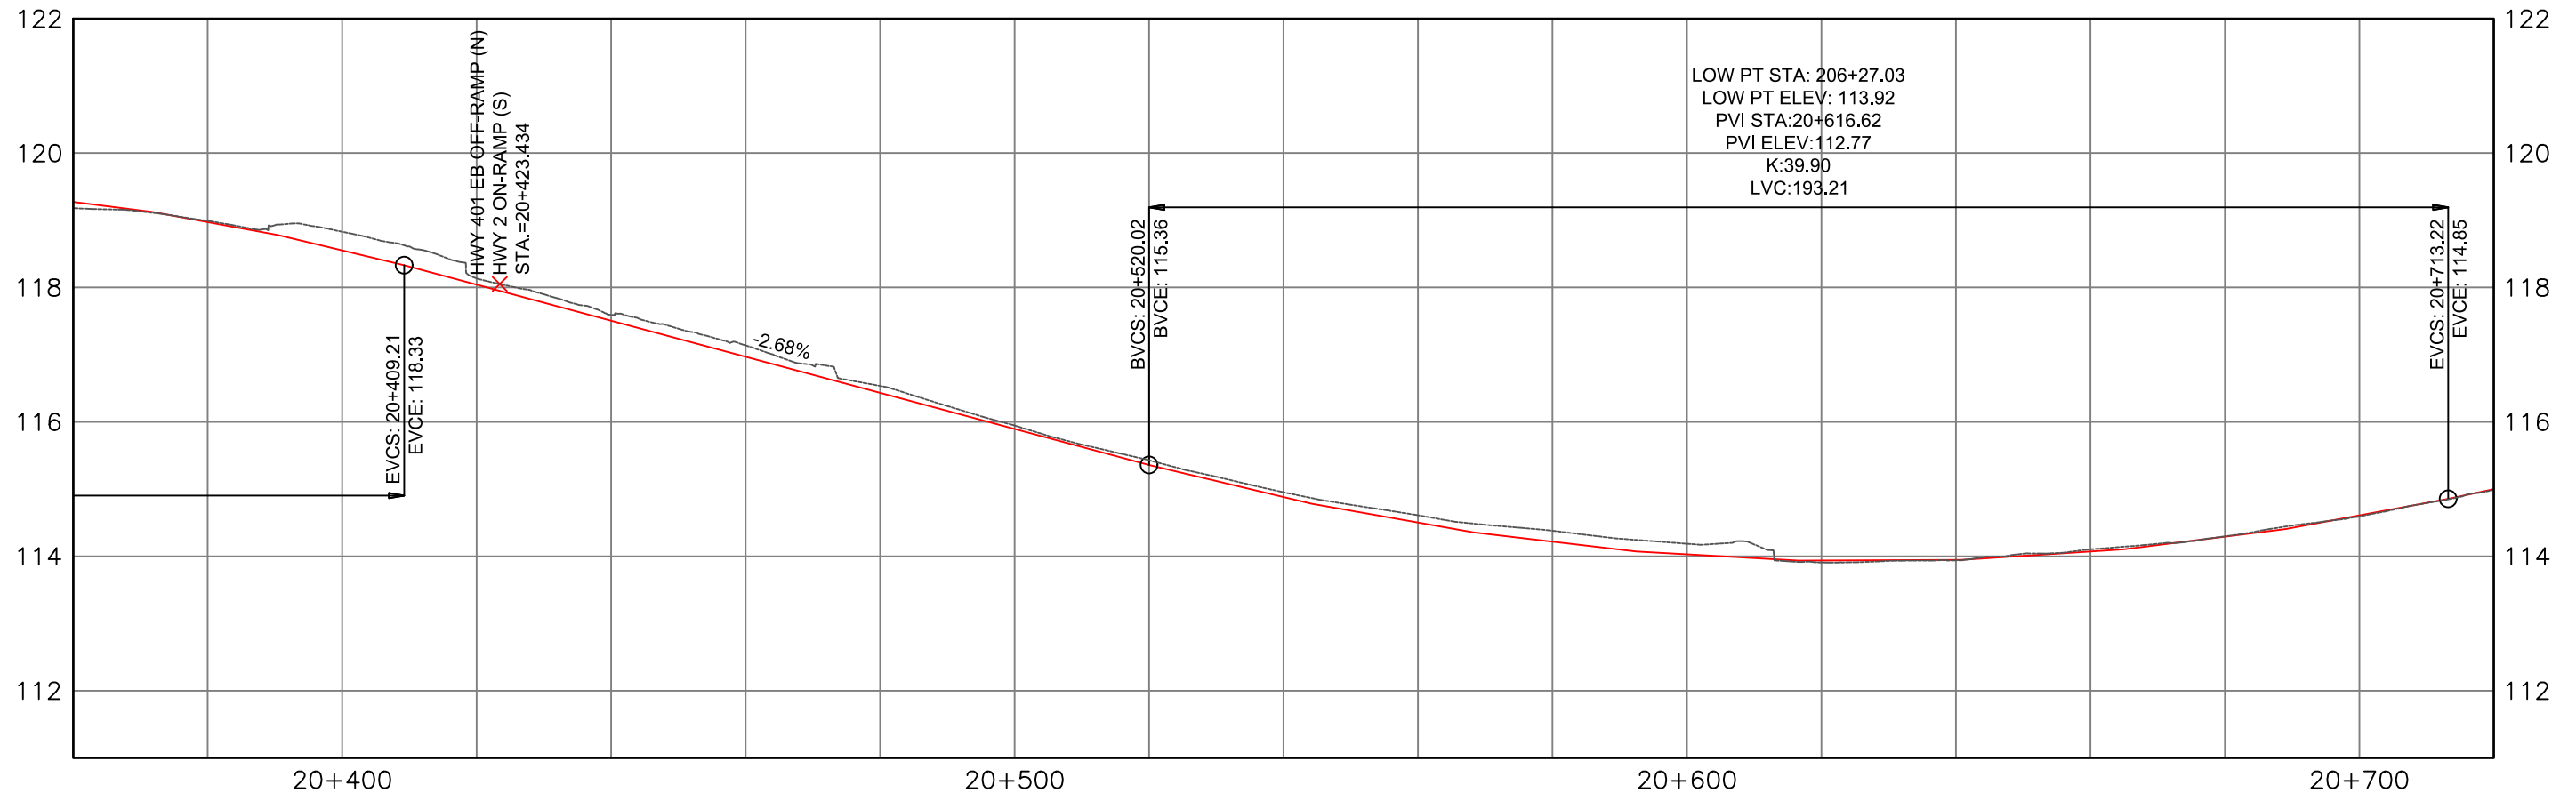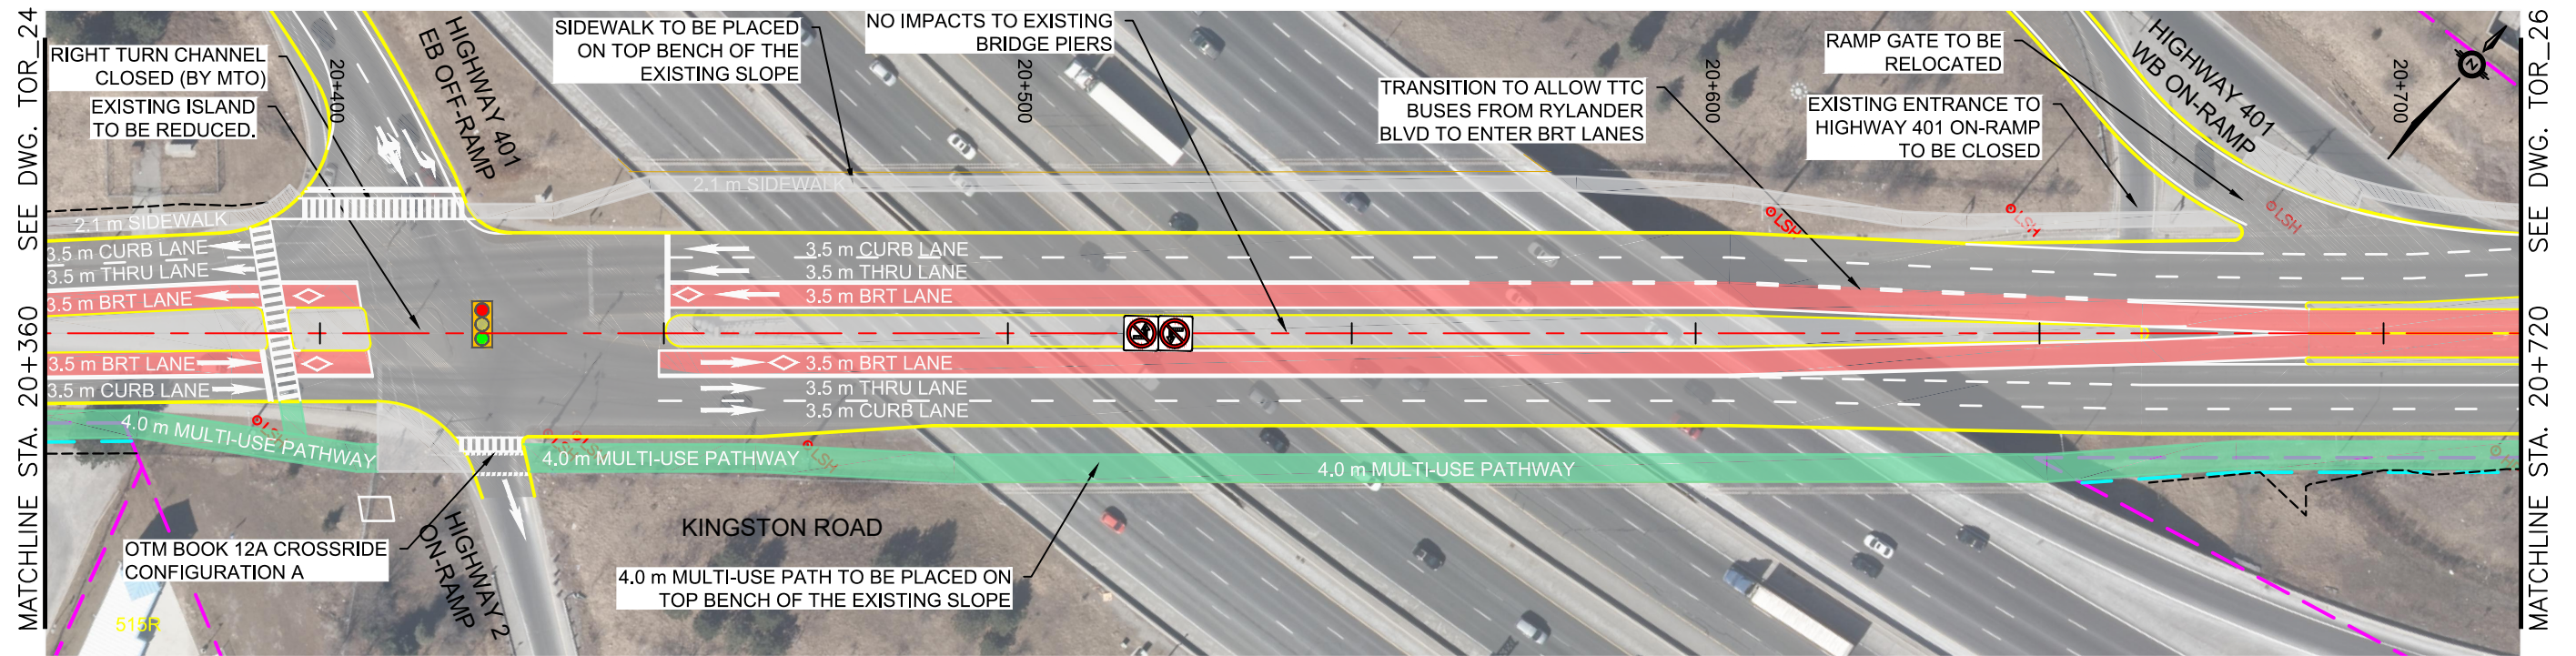

ALL DIMENSIONS SHOWN ARE IN METRES AND/OR MILLIMETRES UNLESS OTHERWISE NOTED.

DRAWN BY: A.C 08/17/21 CHECKED BY: M.H 08/17/21 SCALE: HOR 1:1000 VER 1:100	DESIGNED BY: M.H 08/17/21 APPROVED BY: M.P 08/17/21 FULL SIZE ONLY 		DURHAM-SCARBOROUGH BUS RAPID TRANSIT ENVIRONMENTAL ASSESSMENT PLAN AND PROFILE STA. 20+360 TO STA. 20+720	CONTRACT NO. RQQ-2018-PPDD-244 DWG. NO. CPG_DSBR_T_CO-100_PLAN&PROFILE_TOR REV. 01 SHEET TOR_25
---	--	--	--	--



January 14, 2022, 3:36 PM Login name: adrian.chiu
 Drawing Name: J:\119887_Mx_DS_BRT\5.9 Drawings\59civil\layouts\CPG_DSBRT_CO-100_PLAN&PROFILE_TOR.dwg

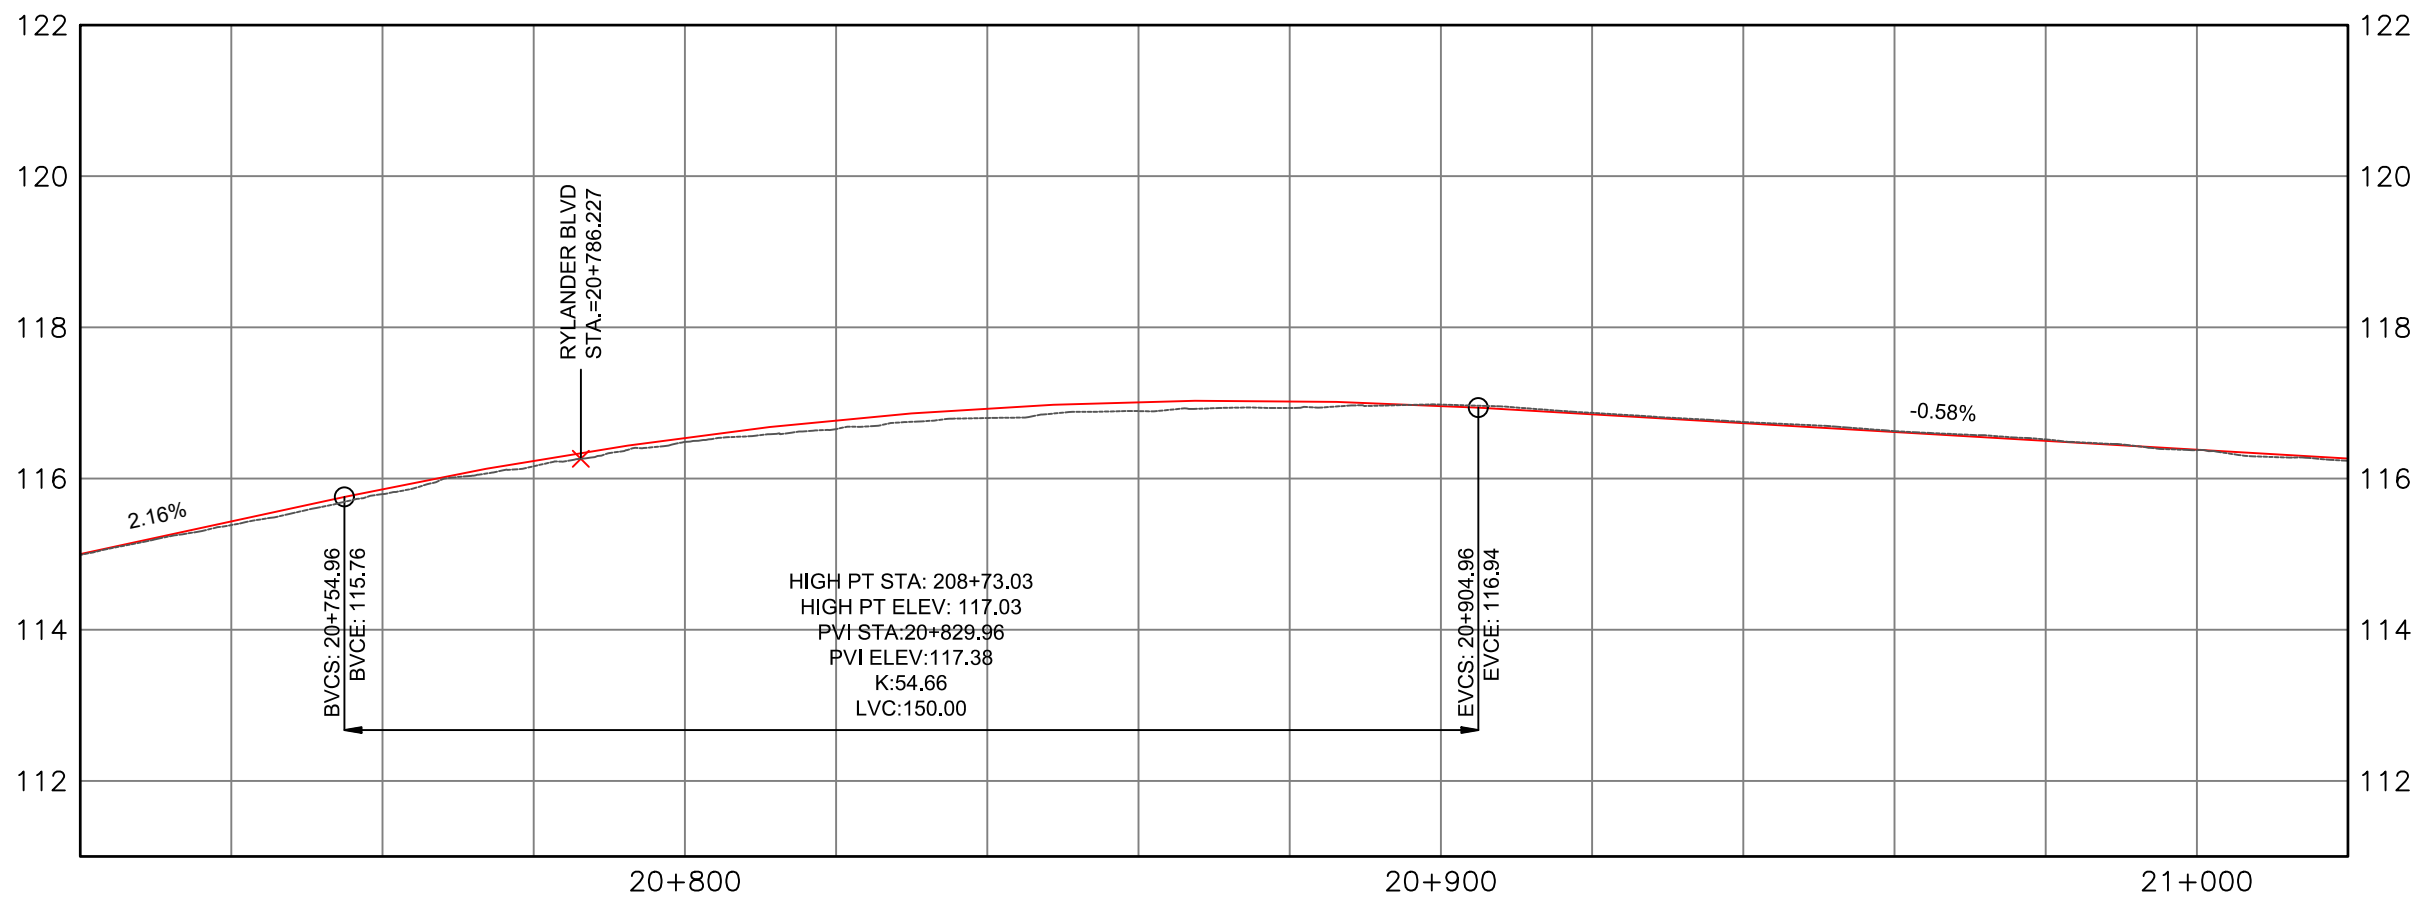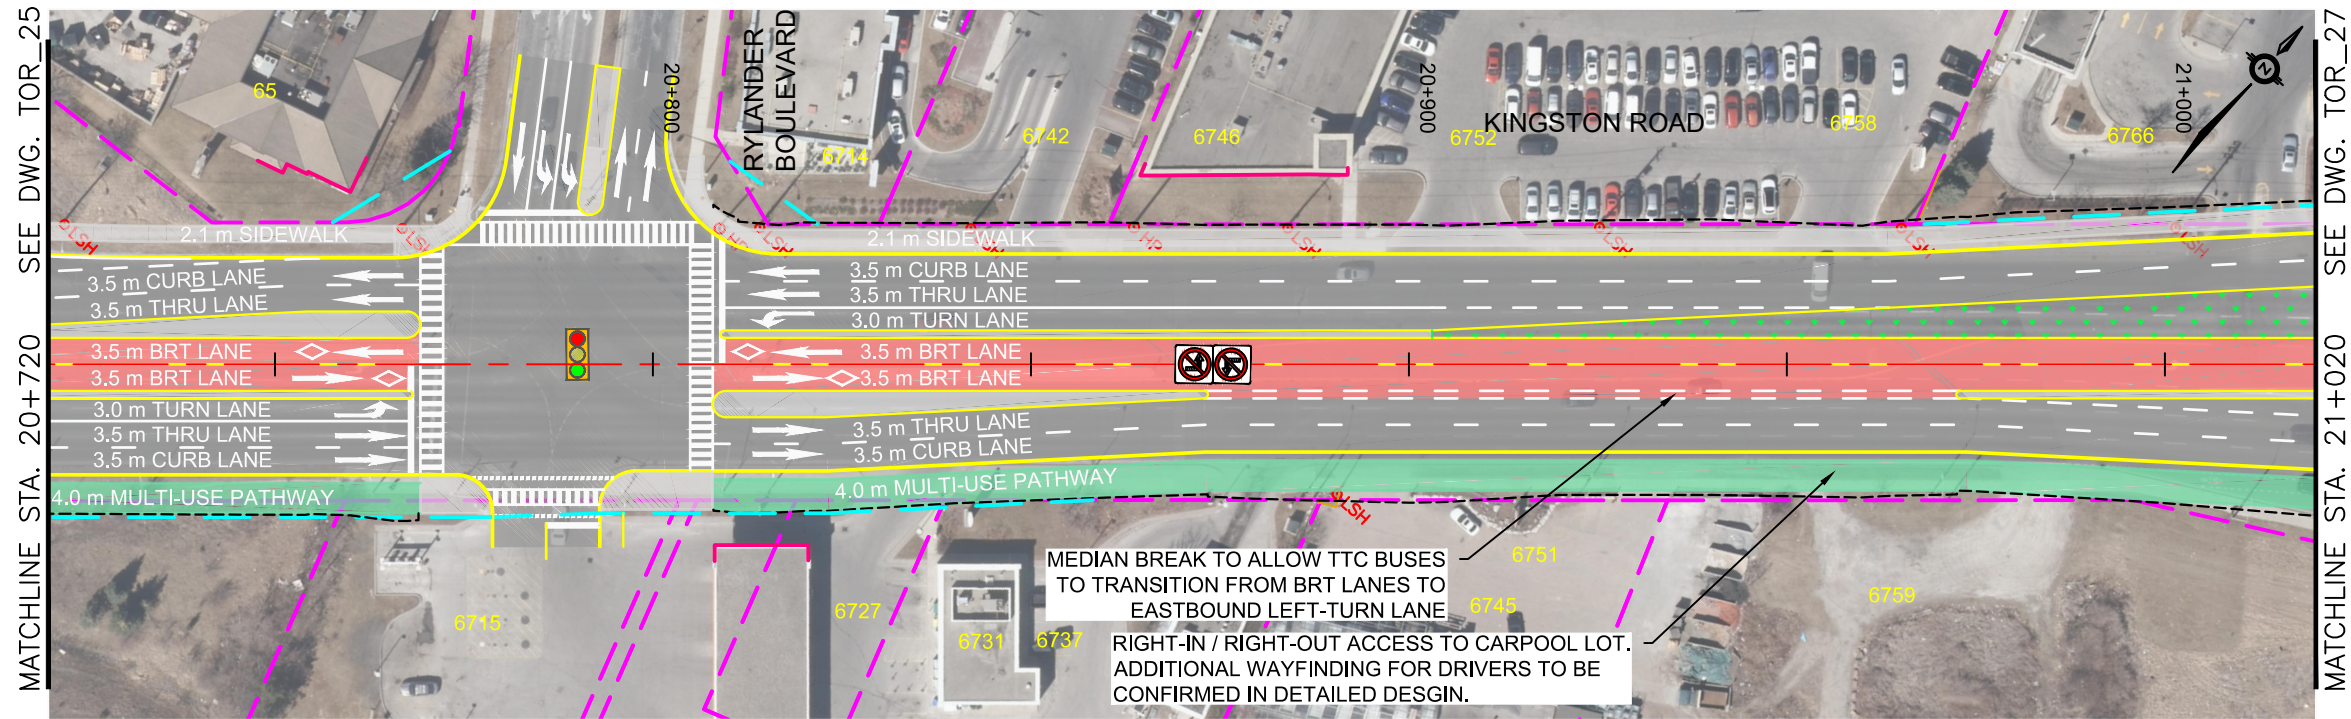

ALL DIMENSIONS SHOWN ARE IN METRES AND/OR MILLIMETRES UNLESS OTHERWISE NOTED.

DRAWN BY: A.C 08/17/21 CHECKED BY: M.H 08/17/21 SCALE: HOR 1:1000 VER 1:100	DESIGNED BY: M.H 08/17/21 APPROVED BY: M.P 08/17/21 FULL SIZE ONLY 		DURHAM-SCARBOROUGH BUS RAPID TRANSIT ENVIRONMENTAL ASSESSMENT PLAN AND PROFILE STA. 20+070 TO STA. 21+020
CONTRACT NO. RQQ-2018-PPDD-244		DWG. NO. CPG_DSBRT_CO-100_PLAN&PROFILE_TOR	REV. 01 SHEET TOR_26

January 14, 2022, 3:36 PM Login name: adrian.chiu
 Drawing Name: J:\119887_Mx_DS_BRT\5.9 Drawings\59civil\layouts\CPG_DSBRTO-100_PLAN&PROFILE_TOR.dwg

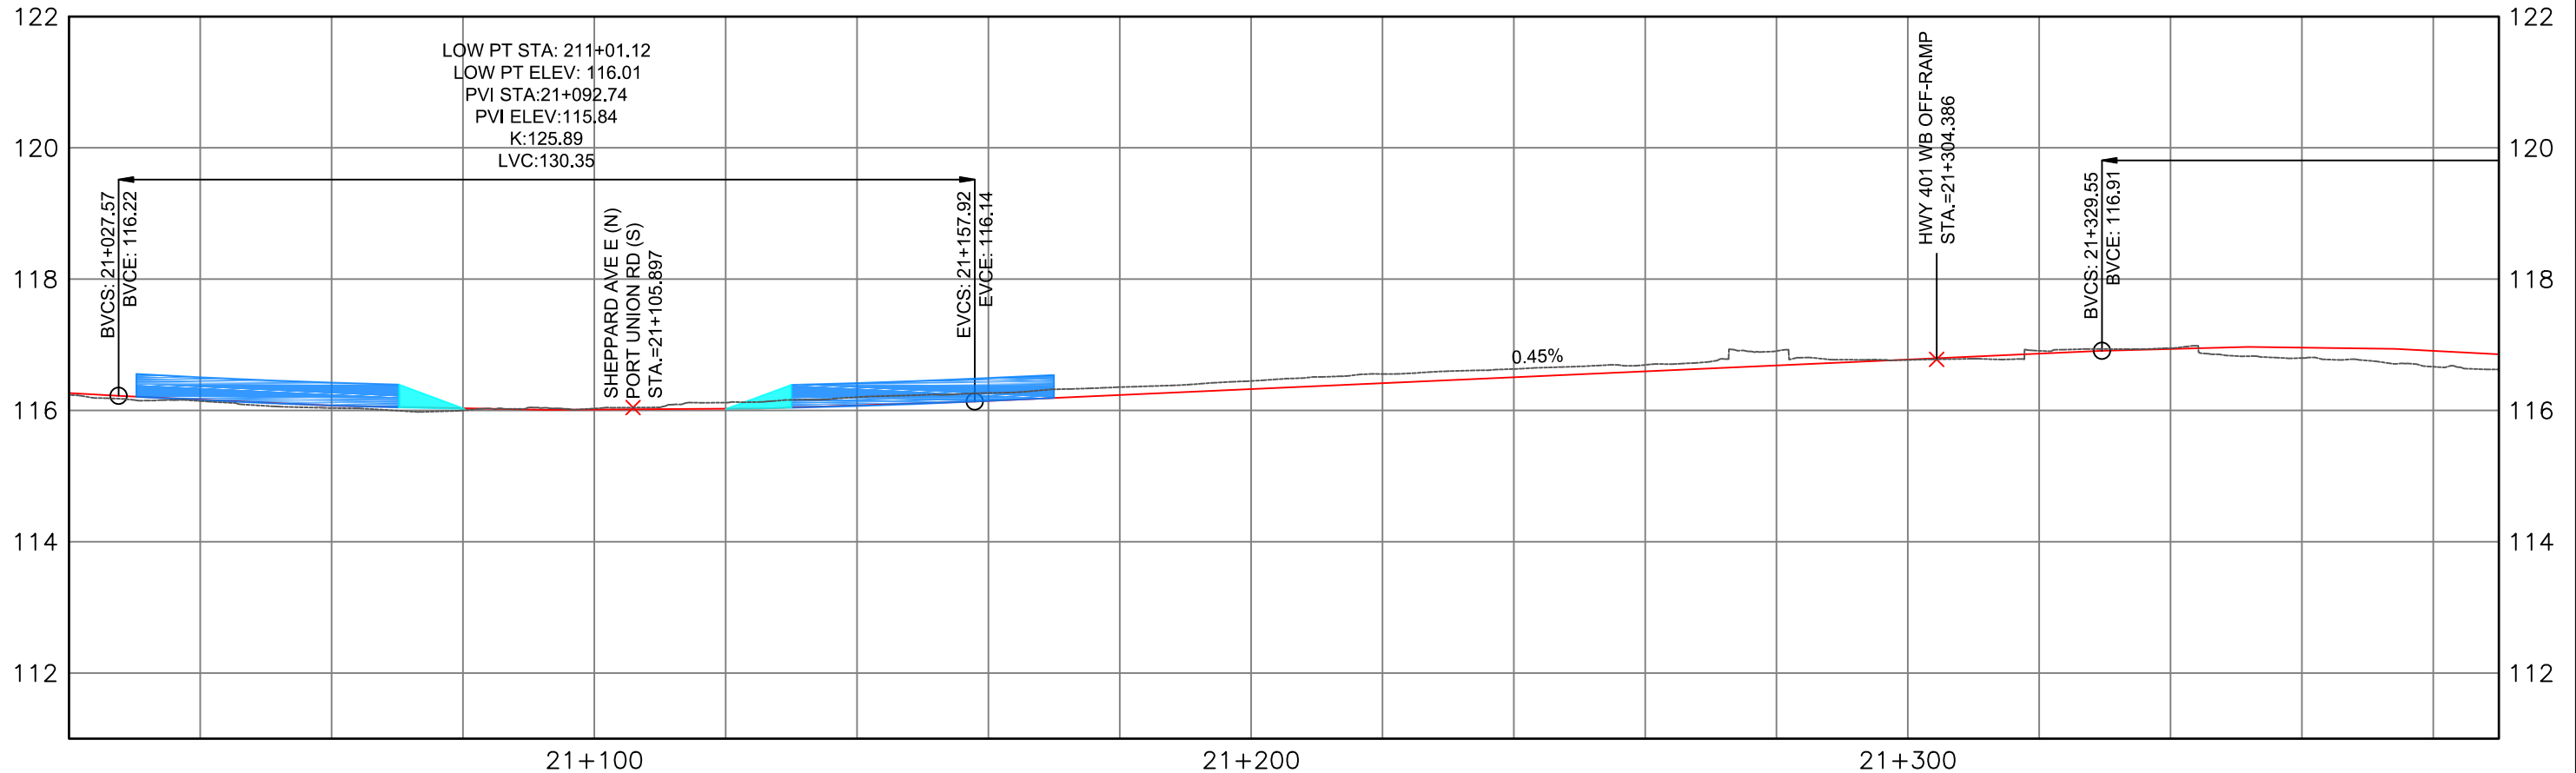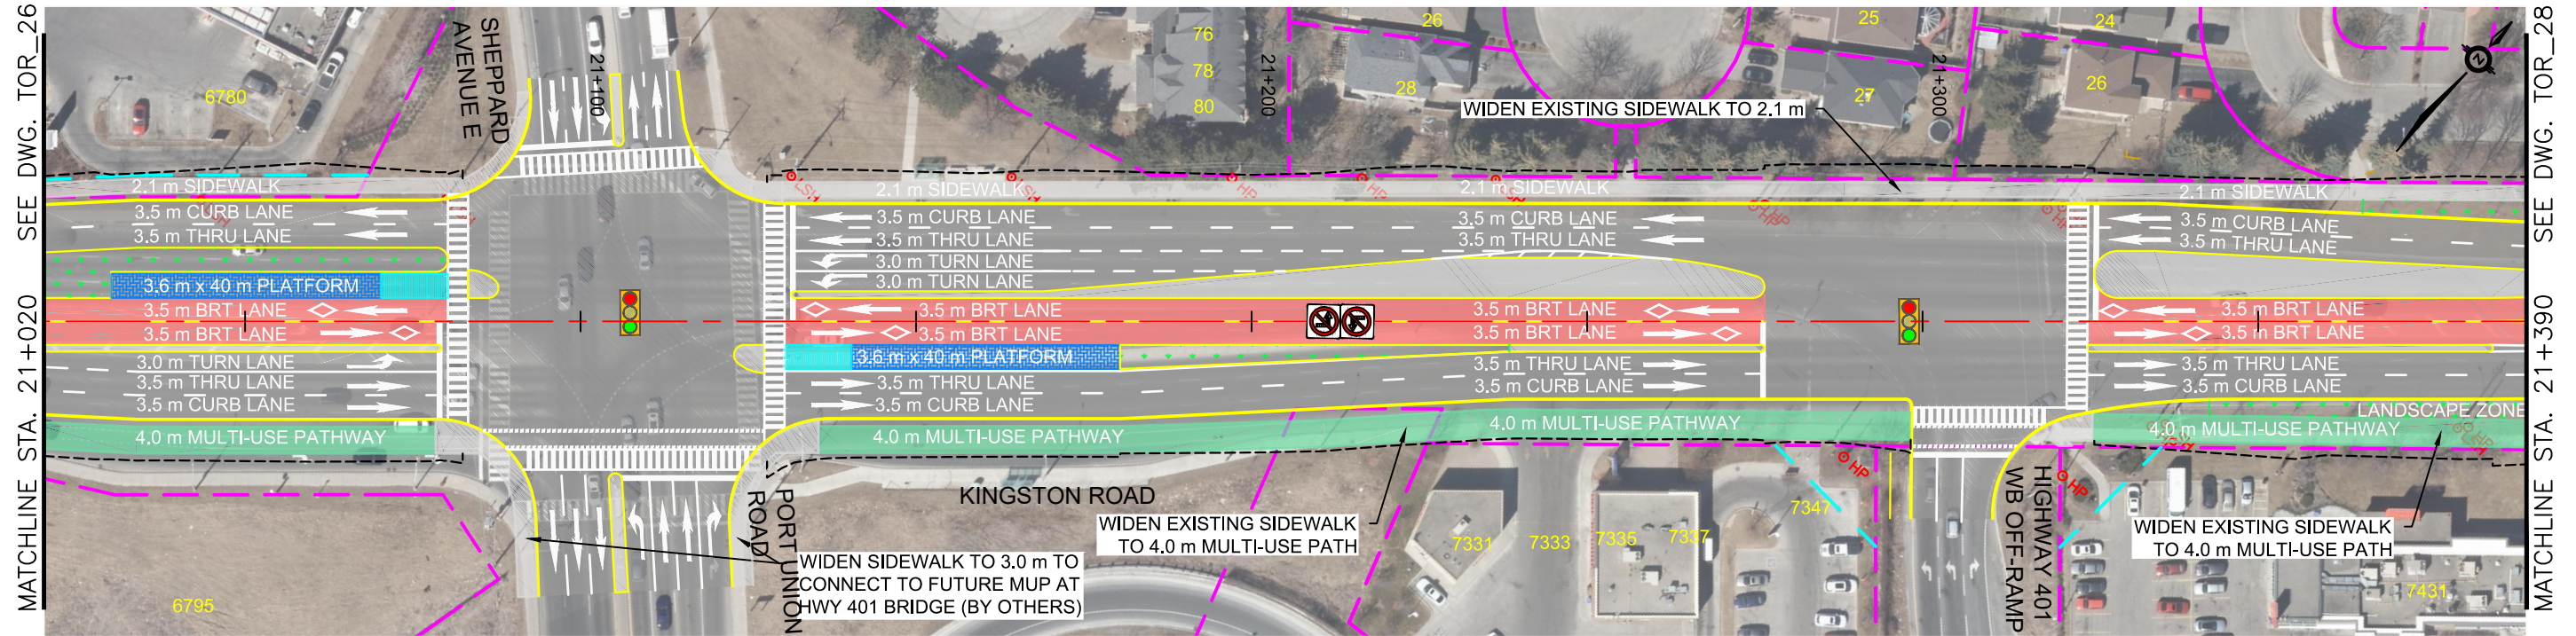



ALL DIMENSIONS SHOWN ARE IN METRES AND/OR MILLIMETRES UNLESS OTHERWISE NOTED.

DRAWN BY: A.C 08/17/21	DESIGNED BY: M.H 08/17/21
CHECKED BY: M.H 08/17/21	APPROVED BY: M.P 08/17/21
SCALE: HOR 1:1000 VER 1:100	FULL SIZE ONLY 20m 2m

DURHAM - SCARBOROUGH Bus Rapid Transit				

DURHAM-SCARBOROUGH BUS RAPID TRANSIT ENVIRONMENTAL ASSESSMENT PLAN AND PROFILE STA. 21+020 TO STA. 21+390			
CONTRACT NO. RQQ-2018-PPDD-244	DWG. NO. CPG_DSBRTO-100_PLAN&PROFILE_TOR	REV. 01	SHEET TOR_27

January 14, 2022, 3:36 PM Login name: adrian.chiu
 Drawing Name: J:\119887_Mx_DS_BRT\5.9 Drawings\59civil\layouts\CPG_DSBRT_CO-100_PLAN&PROFILE_TOR.dwg

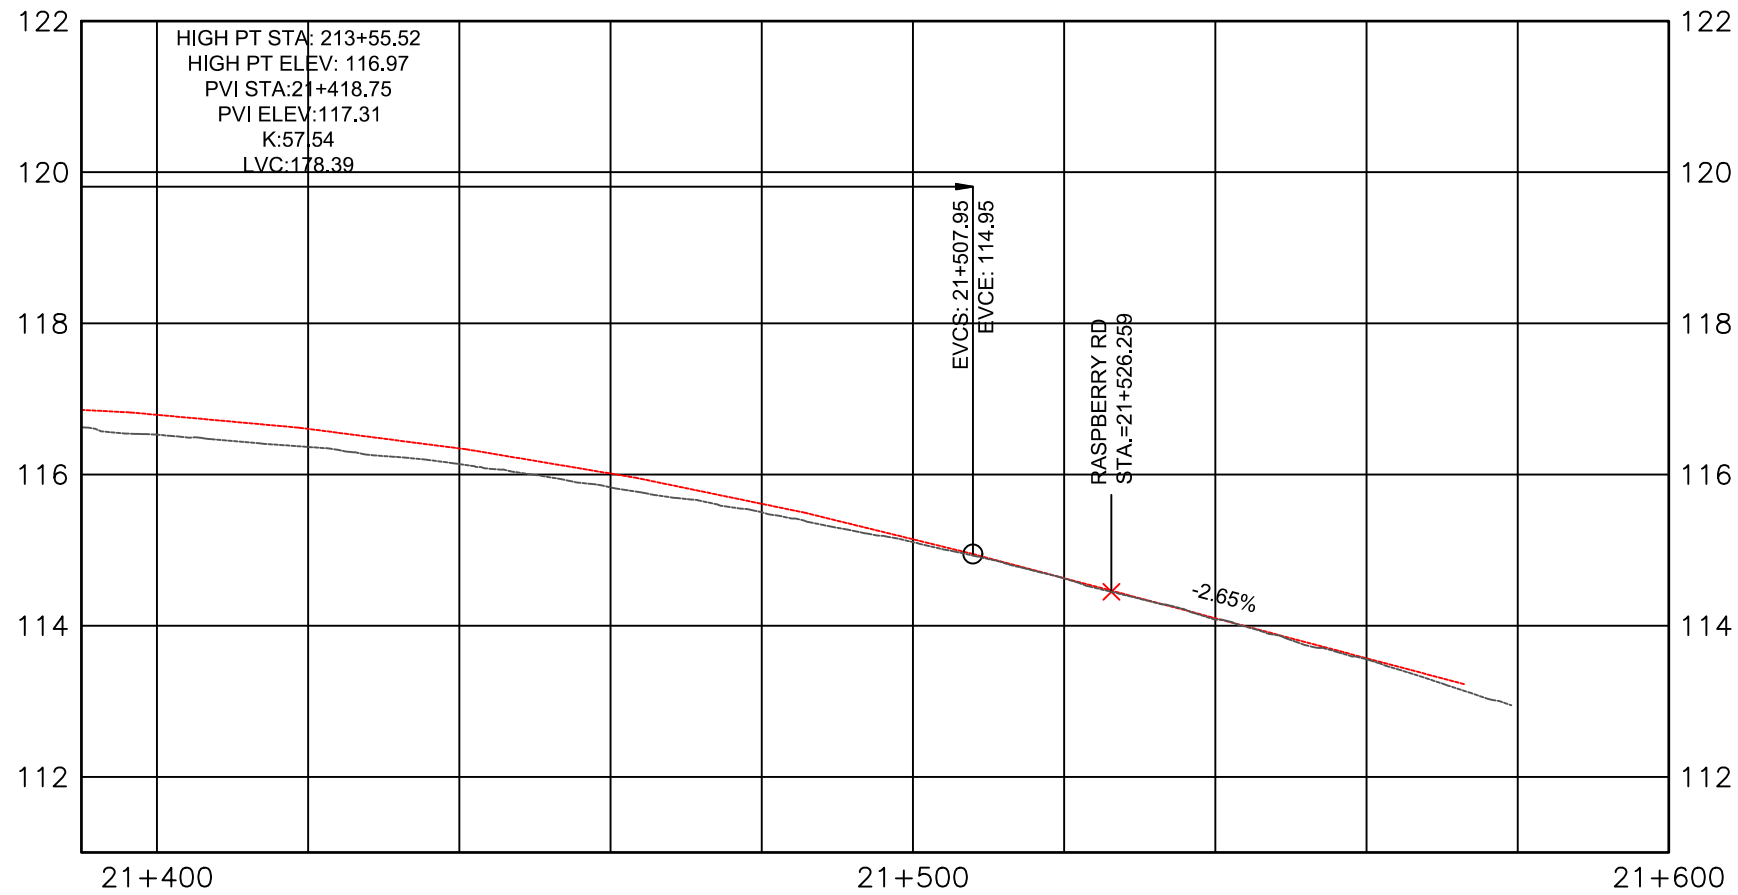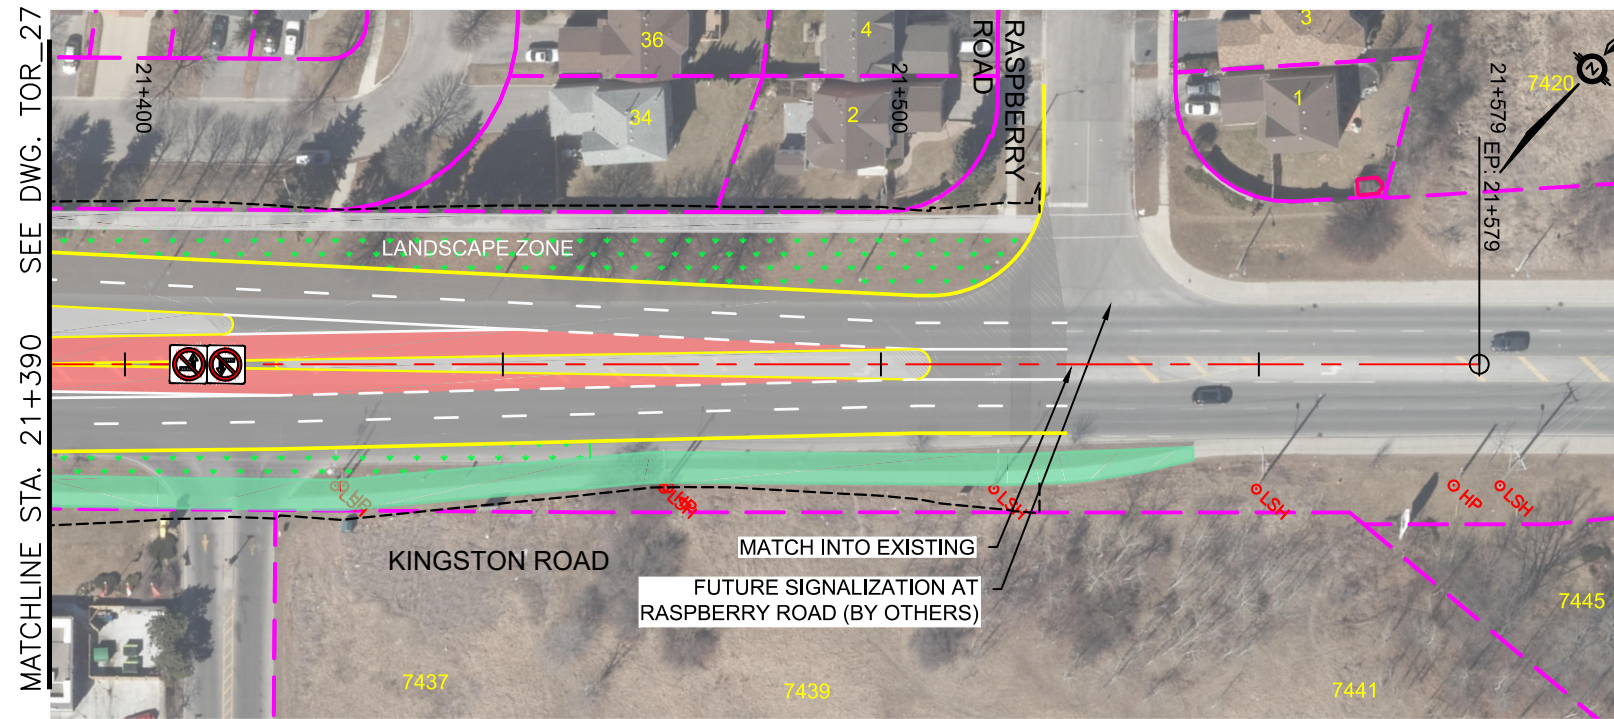

ALL DIMENSIONS SHOWN ARE IN METRES AND/OR MILLIMETRES UNLESS OTHERWISE NOTED.

DRAWN BY: A.C 08/17/21	DESIGNED BY: M.H 08/17/21
CHECKED BY: M.H 08/17/21	APPROVED BY: M.P 08/17/21
SCALE: HOR 1:1000 VER 1:100	FULL SIZE ONLY 0 10 20m



DURHAM-SCARBOROUGH BUS RAPID TRANSIT ENVIRONMENTAL ASSESSMENT PLAN AND PROFILE STA. 21+390 TO STA. 21+600			
CONTRACT NO. RQQ-2018-PPDD-244	DWG. NO. CPG_DSBRT_CO-100_PLAN&PROFILE_TOR	REV. 01	SHEET TOR_28

DURHAM - SCARBOROUGH
 Bus Rapid Transit