



January 11, 2022, 12:34 PM Login name: p005595b Drawing Name: J:\TOR\477117 - DSBRT TPAP-PD\5 General\02 - Drawings\04 - Plan and Profile Design\PLATES\CPG_DSBRT_CO_000_PLAN&PROFILE_SHEET_WHT_01.dwg

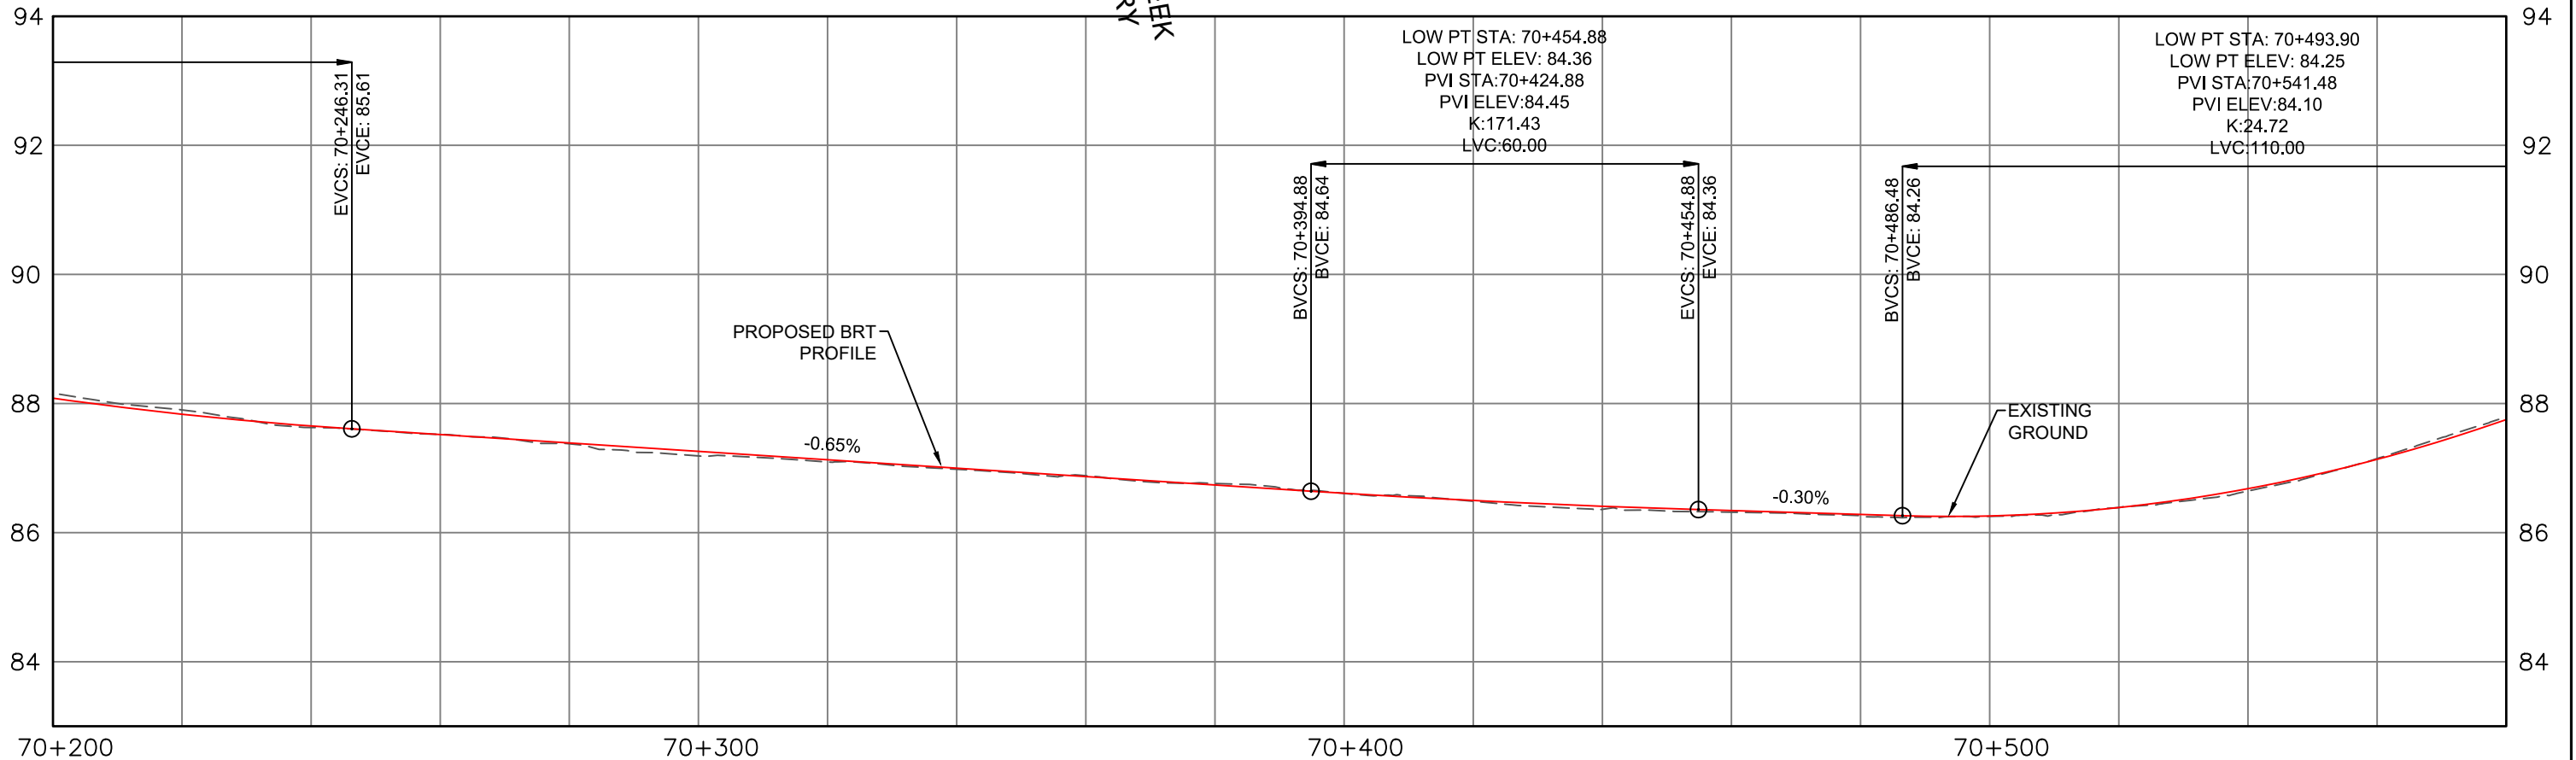

ALL DIMENSIONS SHOWN ARE IN METRES AND/OR MILLIMETRES UNLESS OTHERWISE NOTED.

DRAWN BY: H.G 03/10/2022	DESIGNED BY: H.G 03/10/2022
CHECKED BY: W.N 03/10/2022	APPROVED BY: D.H 03/10/2022
SCALE: HOR 1:1000 VER 1:100	FULL SIZE ONLY 20m 2m


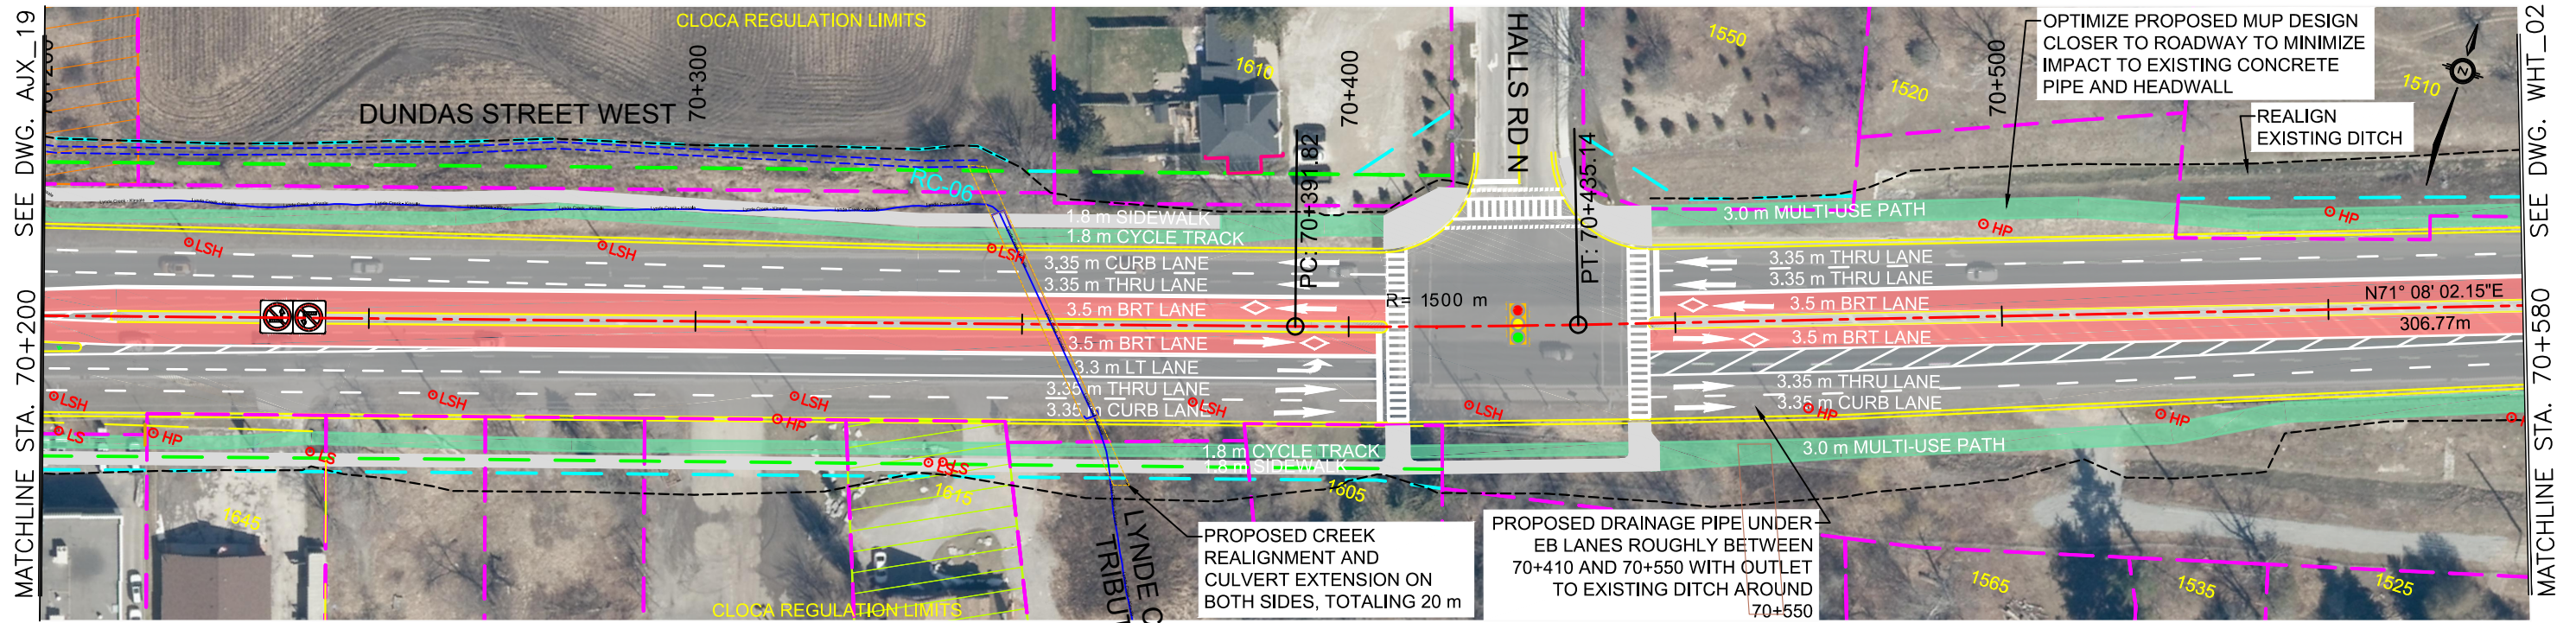


DURHAM - SCARBOROUGH
Bus Rapid Transit

DURHAM-SCARBOROUGH BUS RAPID TRANSIT ENVIRONMENTAL ASSESSMENT PLAN AND PROFILE
STA. 70+200 TO STA. 70+580

CONTRACT NO. RQQ-2018-PPDD-244	DWG. NO. CPG_DSBRT_CO_000_PLAN&PROFILE_SHEET_WHT_01	REV. 04	SHEET WHT_01
-----------------------------------	--	------------	-----------------



March 11, 2022, 9:42 AM Login name: p005595b
 Drawing Name: J:\TOR\477117 - DSBRT TPAP-PD\5 General\02 - Drawings\04 - Plan and Profile Design\PLATES\CPC_DSBRT_CO_000_PLAN&PROFILE_SHEET_WHT_02.dwg

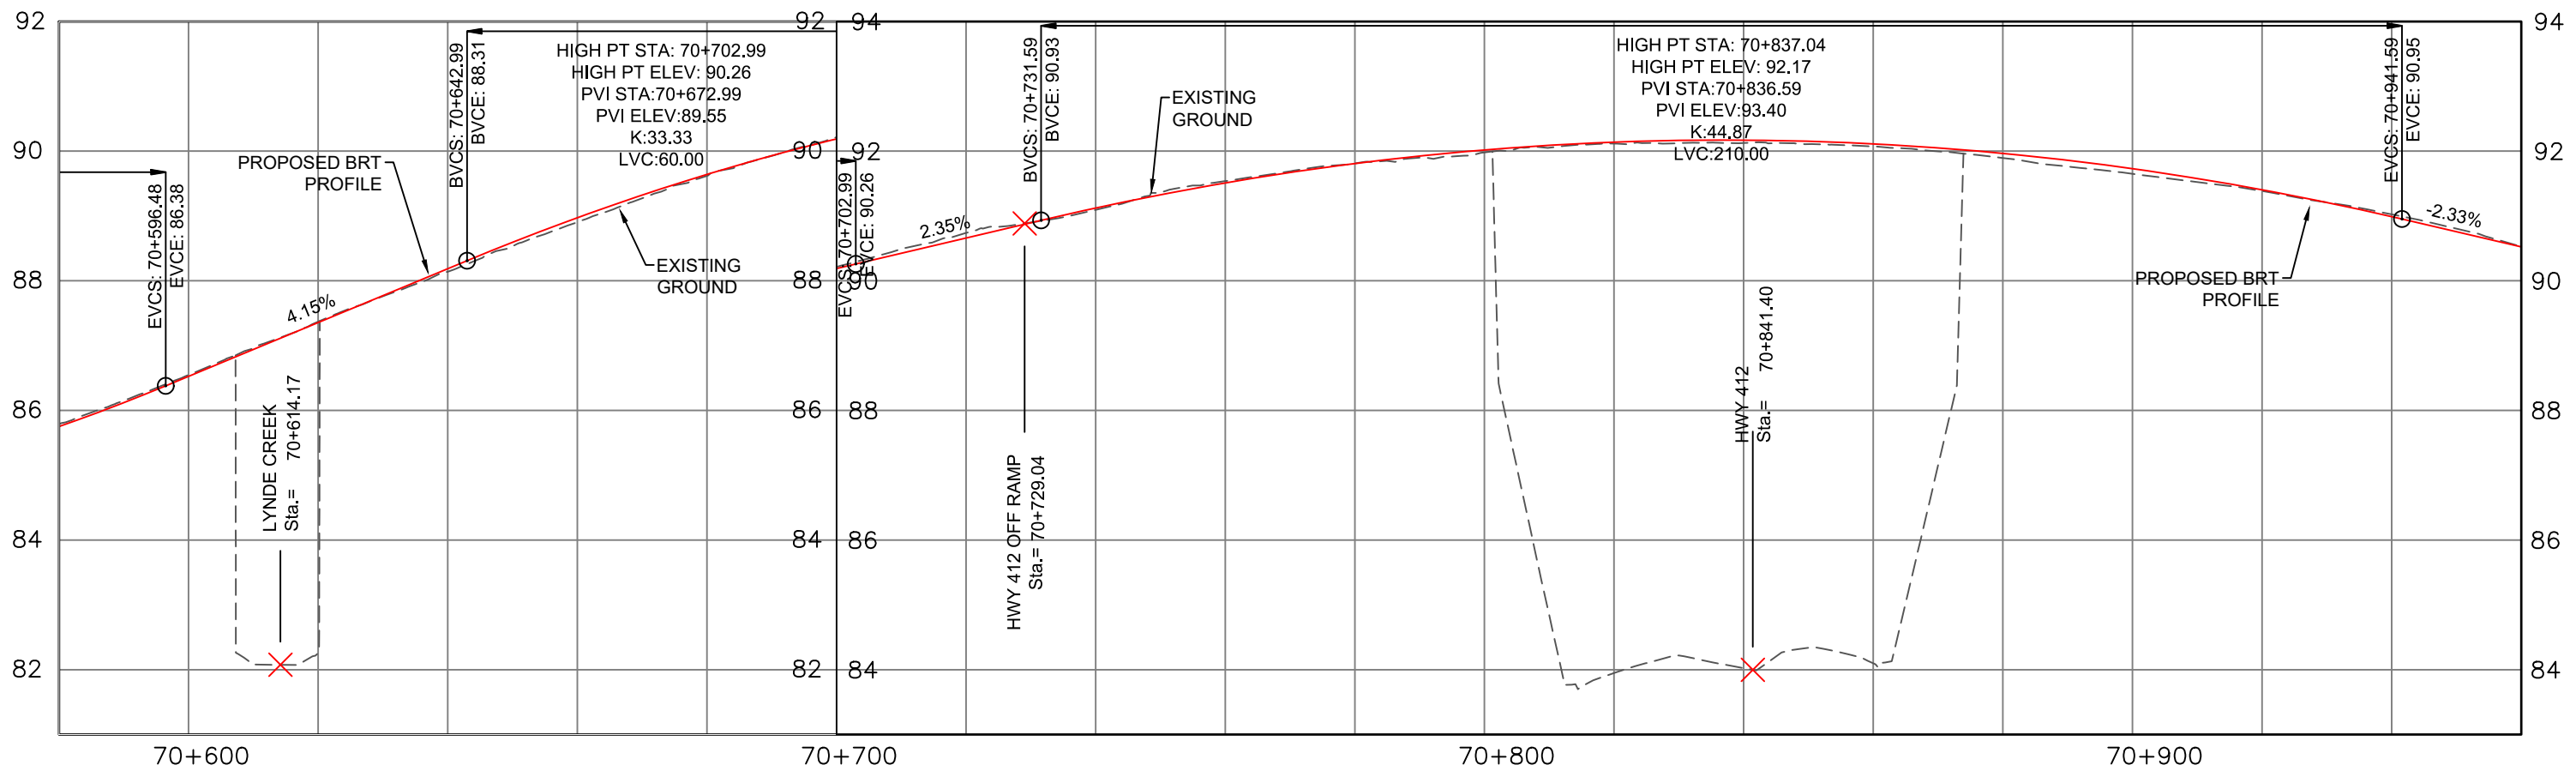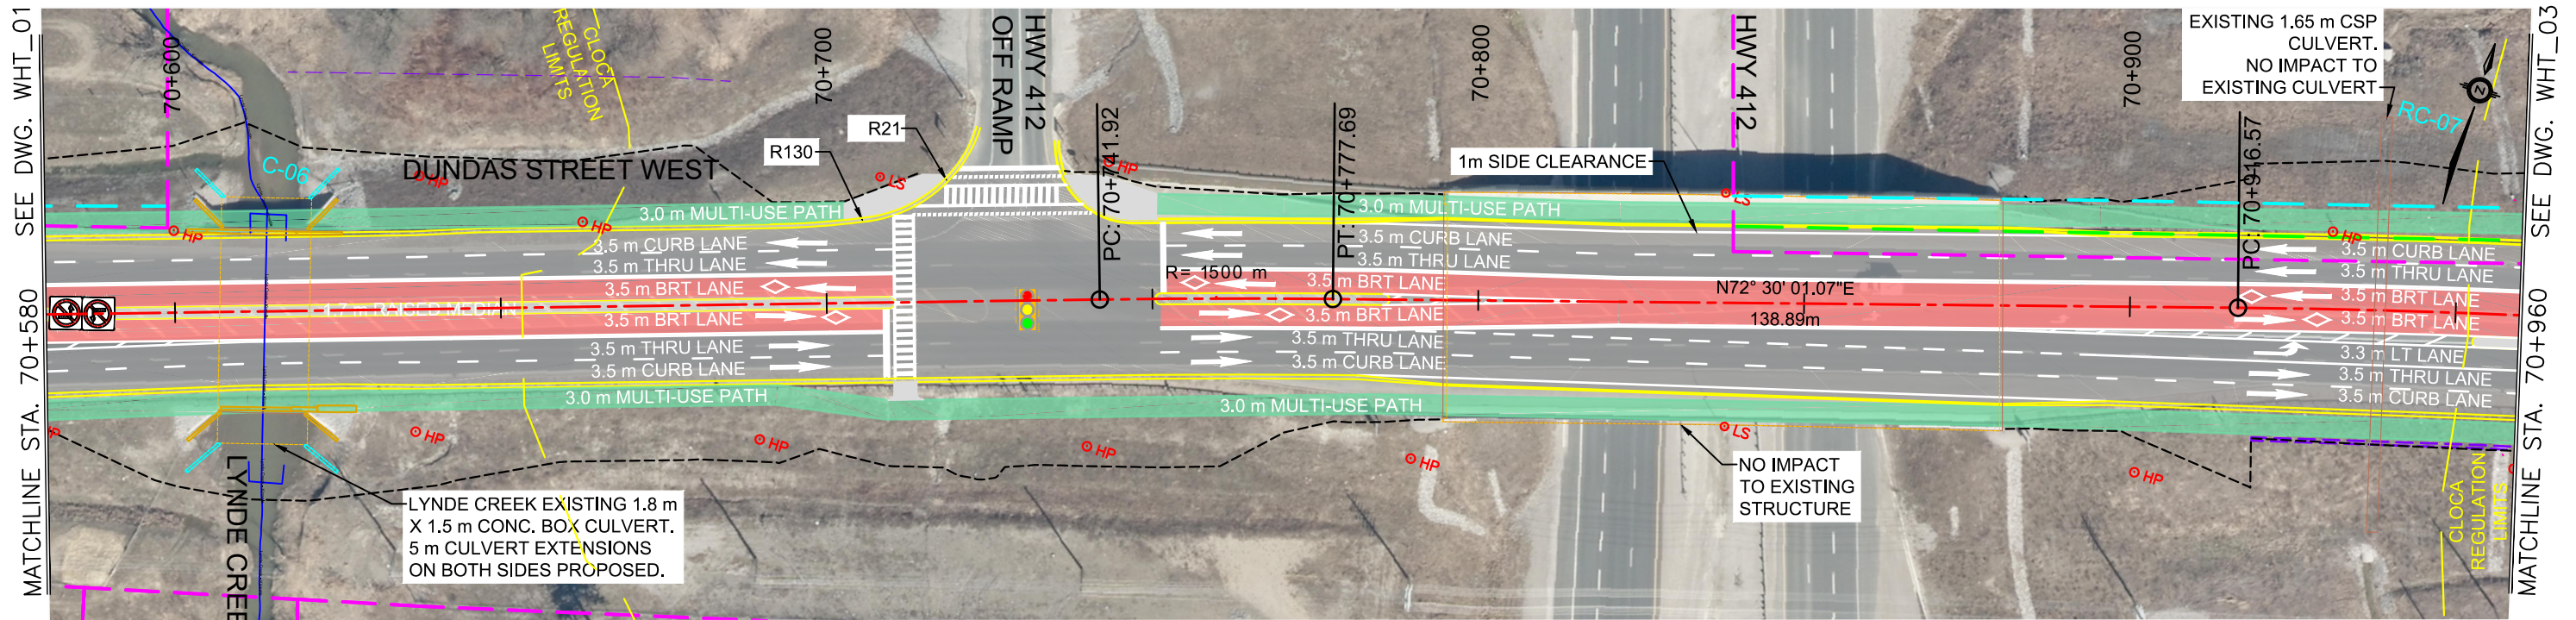

ALL DIMENSIONS SHOWN ARE IN METRES AND/OR MILLIMETRES UNLESS OTHERWISE NOTED.

DRAWN BY: H.G 03/10/2022 CHECKED BY: W.N 03/10/2022 SCALE: HOR 1:1000 VER 1:100	DESIGNED BY: H.G 03/10/2022 APPROVED BY: D.H 03/10/2022 FULL SIZE ONLY 		DURHAM - SCARBOROUGH Bus Rapid Transit	DURHAM-SCARBOROUGH BUS RAPID TRANSIT ENVIRONMENTAL ASSESSMENT PLAN AND PROFILE STA. 70+580 TO STA. 70+960 CONTRACT NO. RQQ-2018-PPDD-244 DWG. NO. CPC_DSBRT_CO_000_PLAN&PROFILE_SHEET_WHT_02 REV. 04 SHEET WHT_02
---	--	--	---	--



March 11, 2022, 9:31 AM Login name: p005595b
 Drawing Name: J:\TOR\477117 - DSBRT TPAP-PD\5 General\02 - Drawings\04 - Plan and Profile Design\PLATES\CPG_DSBRT_CO_000_PLAN&PROFILE_SHEET_WHT_03.dwg

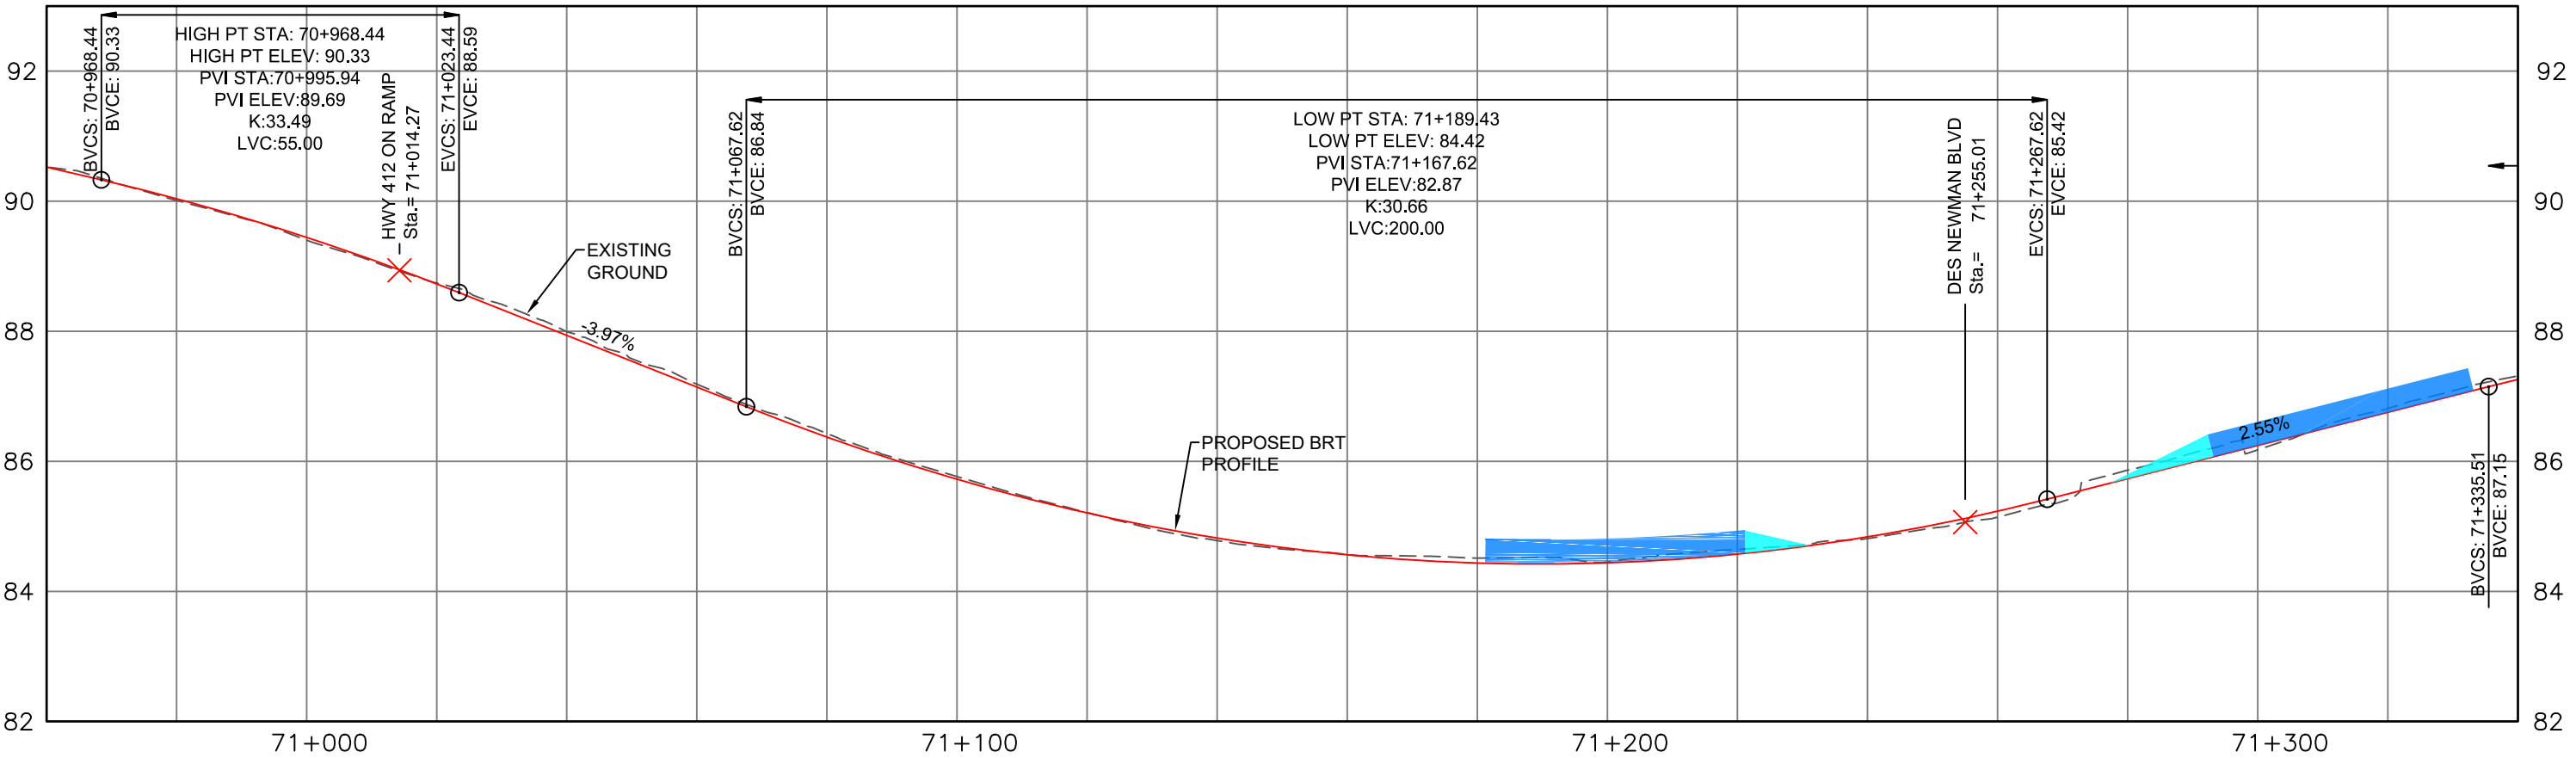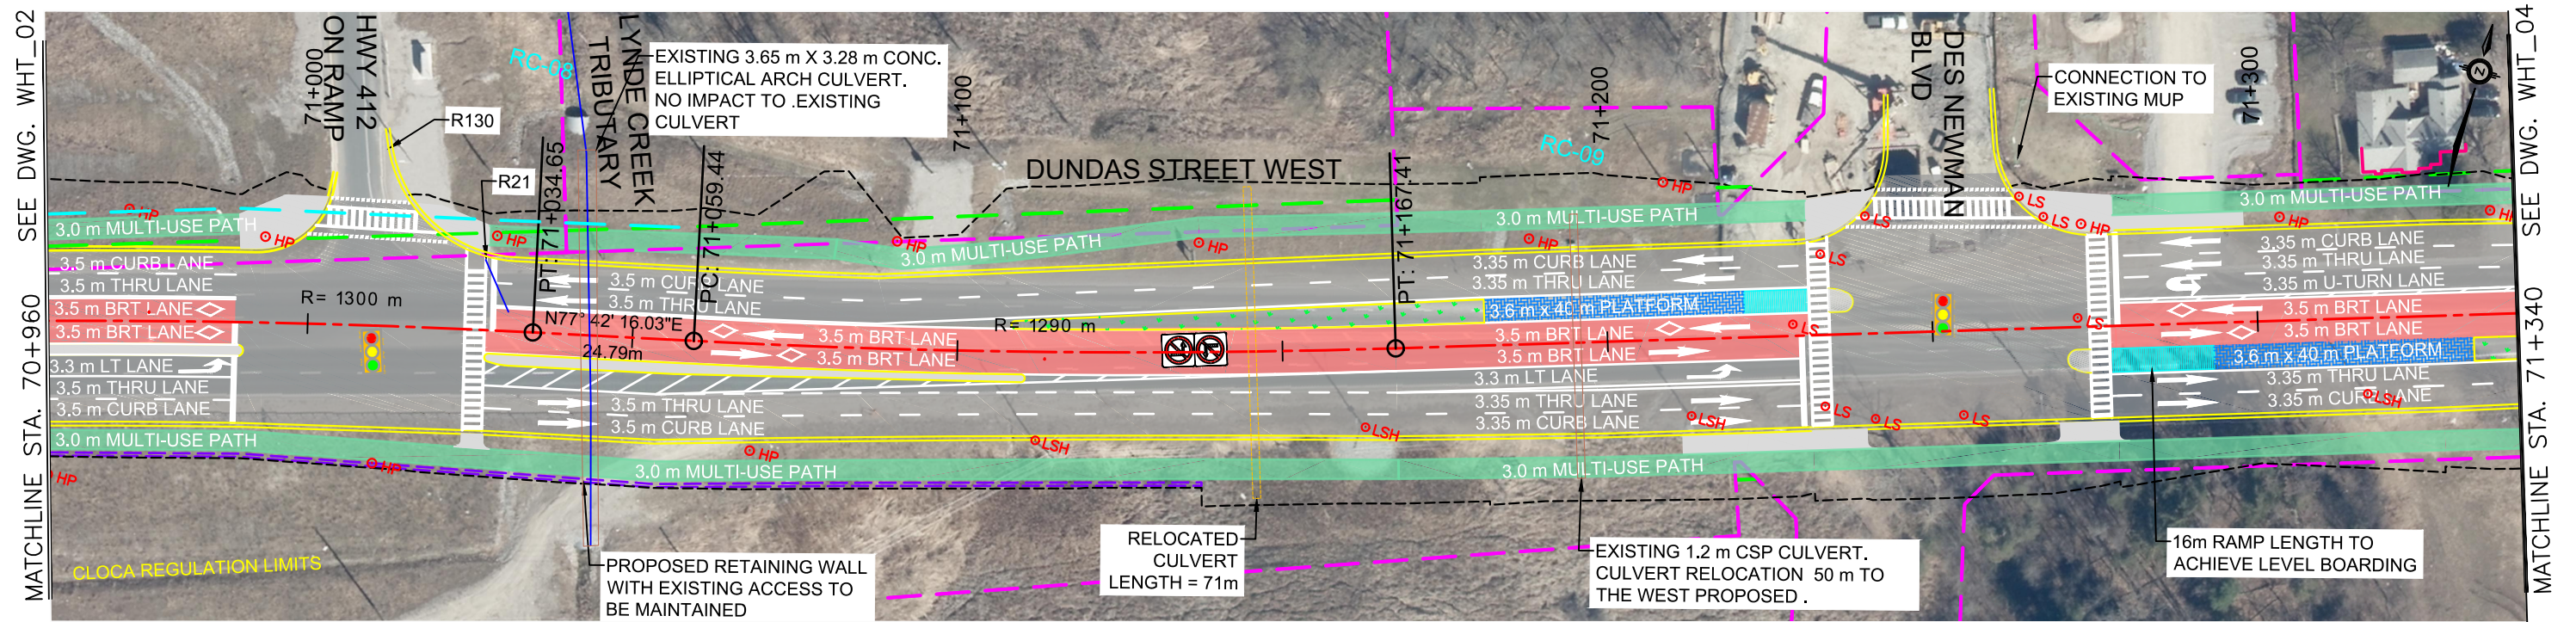

ALL DIMENSIONS SHOWN ARE IN METRES AND/OR MILLIMETRES UNLESS OTHERWISE NOTED.



DRAWN BY: H.G. 03/10/2022 CHECKED BY: W.N. 03/10/2022 SCALE: HOR 1:1000 VER 1:100	DESIGNED BY: H.G. 03/10/2022 APPROVED BY: D.H. 03/10/2022 FULL SIZE ONLY 		DURHAM - SCARBOROUGH Bus Rapid Transit	DURHAM-SCARBOROUGH BUS RAPID TRANSIT ENVIRONMENTAL ASSESSMENT PLAN AND PROFILE STA. 70+960 TO STA. 71+340	CONTRACT NO. RQQ-2018-PPDD-244	DWG. NO. CPG_DSBRT_CO_000_PLAN&PROFILE_SHEET_WHT_03	REV. 04	SHEET WHT_03
---	--	--	---	--	-----------------------------------	--	------------	-----------------

August 4, 2021, 6:02 PM Login name: p007847C
 Drawing Name: J:\TOR\477117 - DSBRT TPAP-PD\5 General\02 - Drawings\04 - Plan and Profile Design\PLATES\CPC_DSBRT_CO_000_PLAN&PROFILE_SHEET_WHT_04.dwg

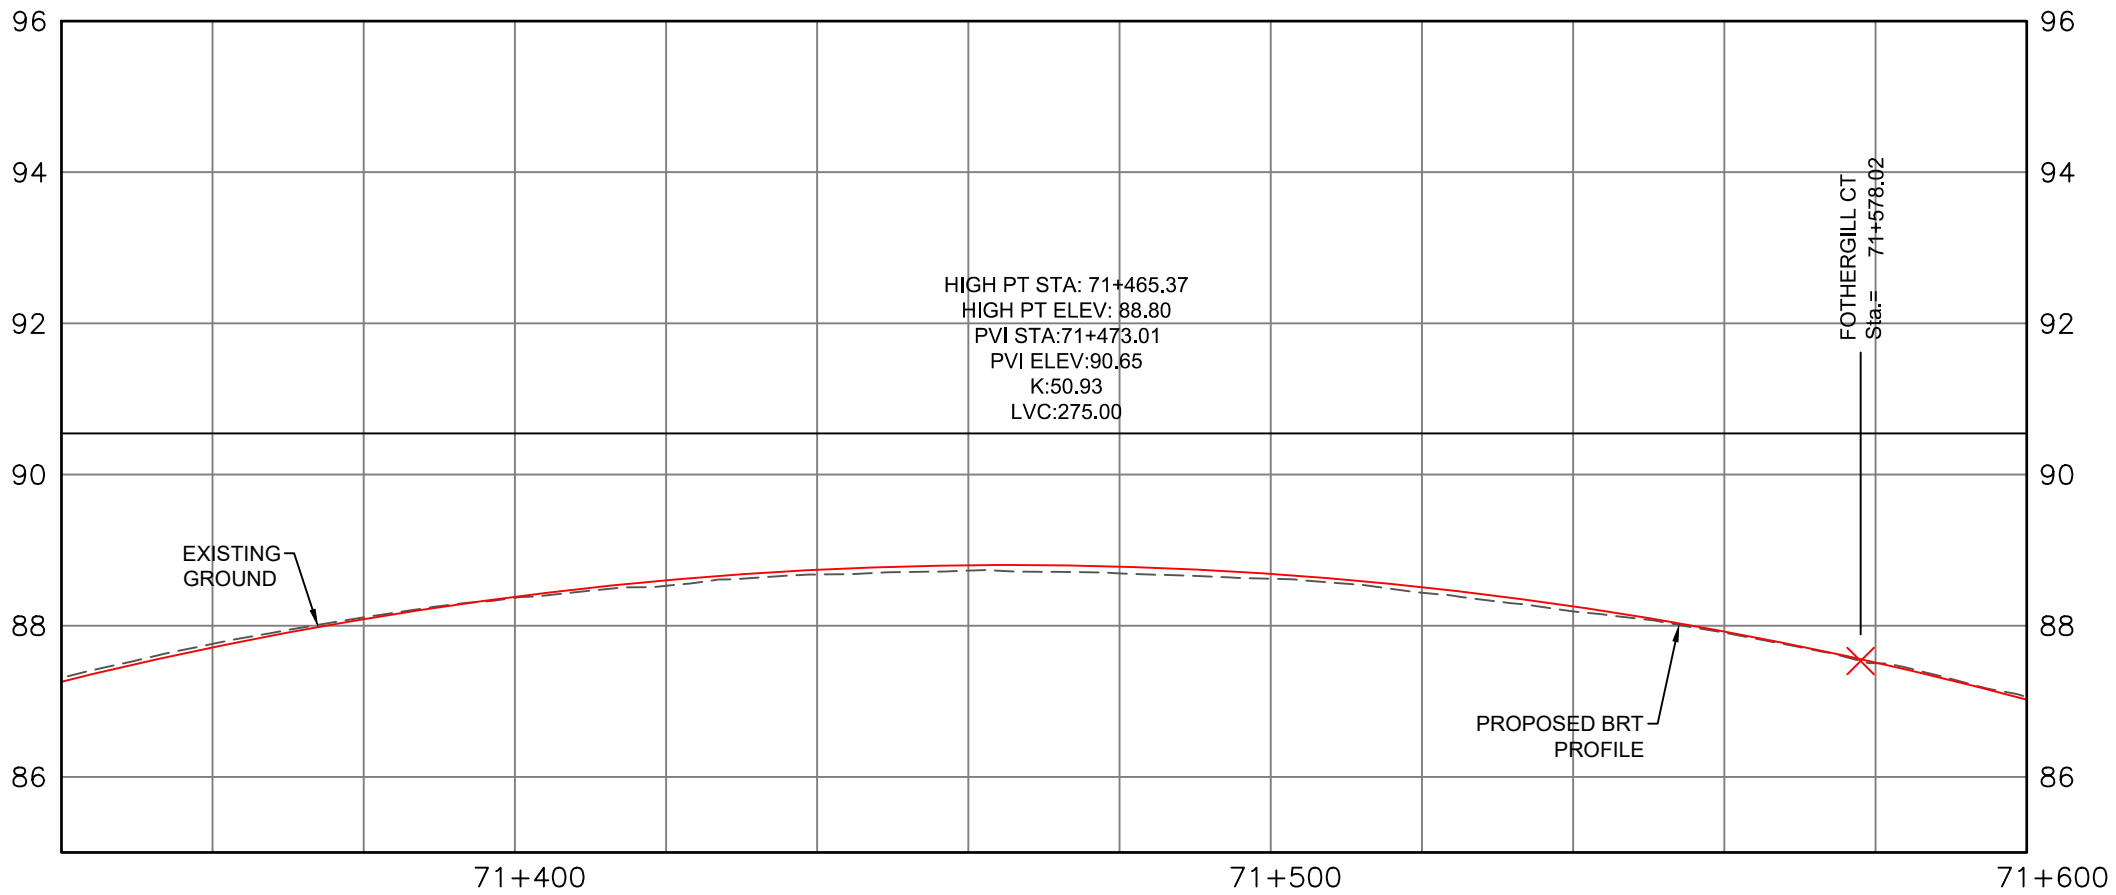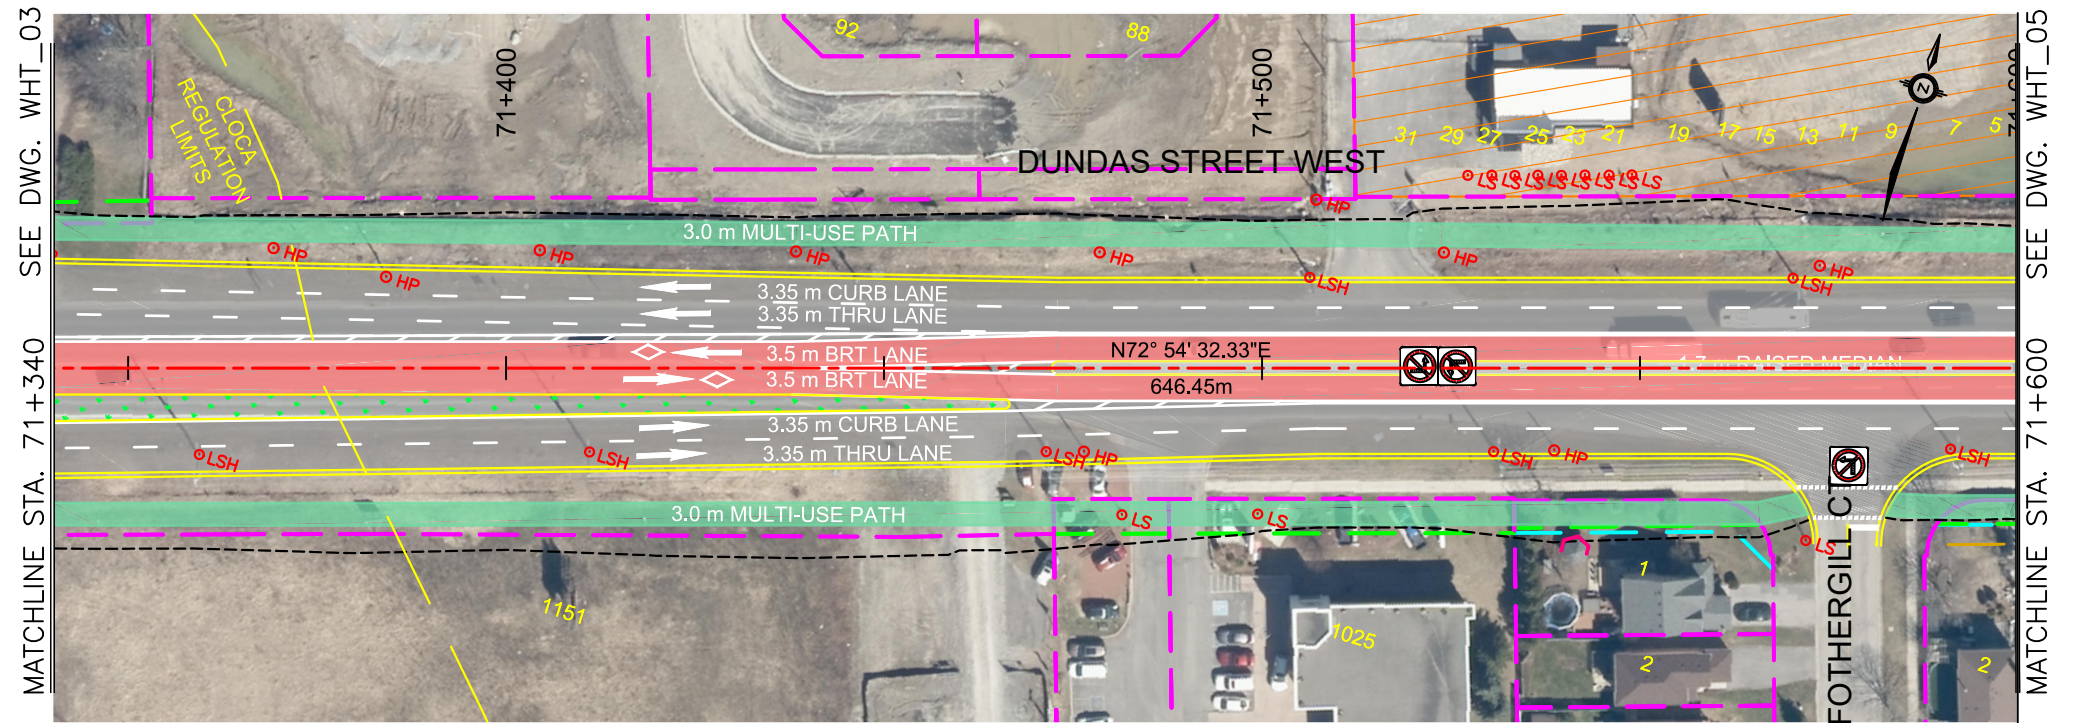

ALL DIMENSIONS SHOWN ARE IN METRES AND/OR MILLIMETRES UNLESS OTHERWISE NOTED.

DRAWN BY: H.G 03/10/2022 CHECKED BY: W.N 03/10/2022 SCALE: HOR 1:1000 VER 1:100	DESIGNED BY: H.G 03/10/2022 APPROVED BY: D.H 03/10/2022 FULL SIZE ONLY 			DURHAM - SCARBOROUGH Bus Rapid Transit	DURHAM-SCARBOROUGH BUS RAPID TRANSIT ENVIRONMENTAL ASSESSMENT PLAN AND PROFILE STA. 71+340 TO STA. 71+600	CONTRACT NO. RQQ-2018-PPDD-244	DWG. NO. CPC_DSBRT_CO_000_PLAN&PROFILE_SHEET_WHT_04	REV. 04	SHEET WHT_04
---	--	--	--	---	--	-----------------------------------	--	------------	-----------------

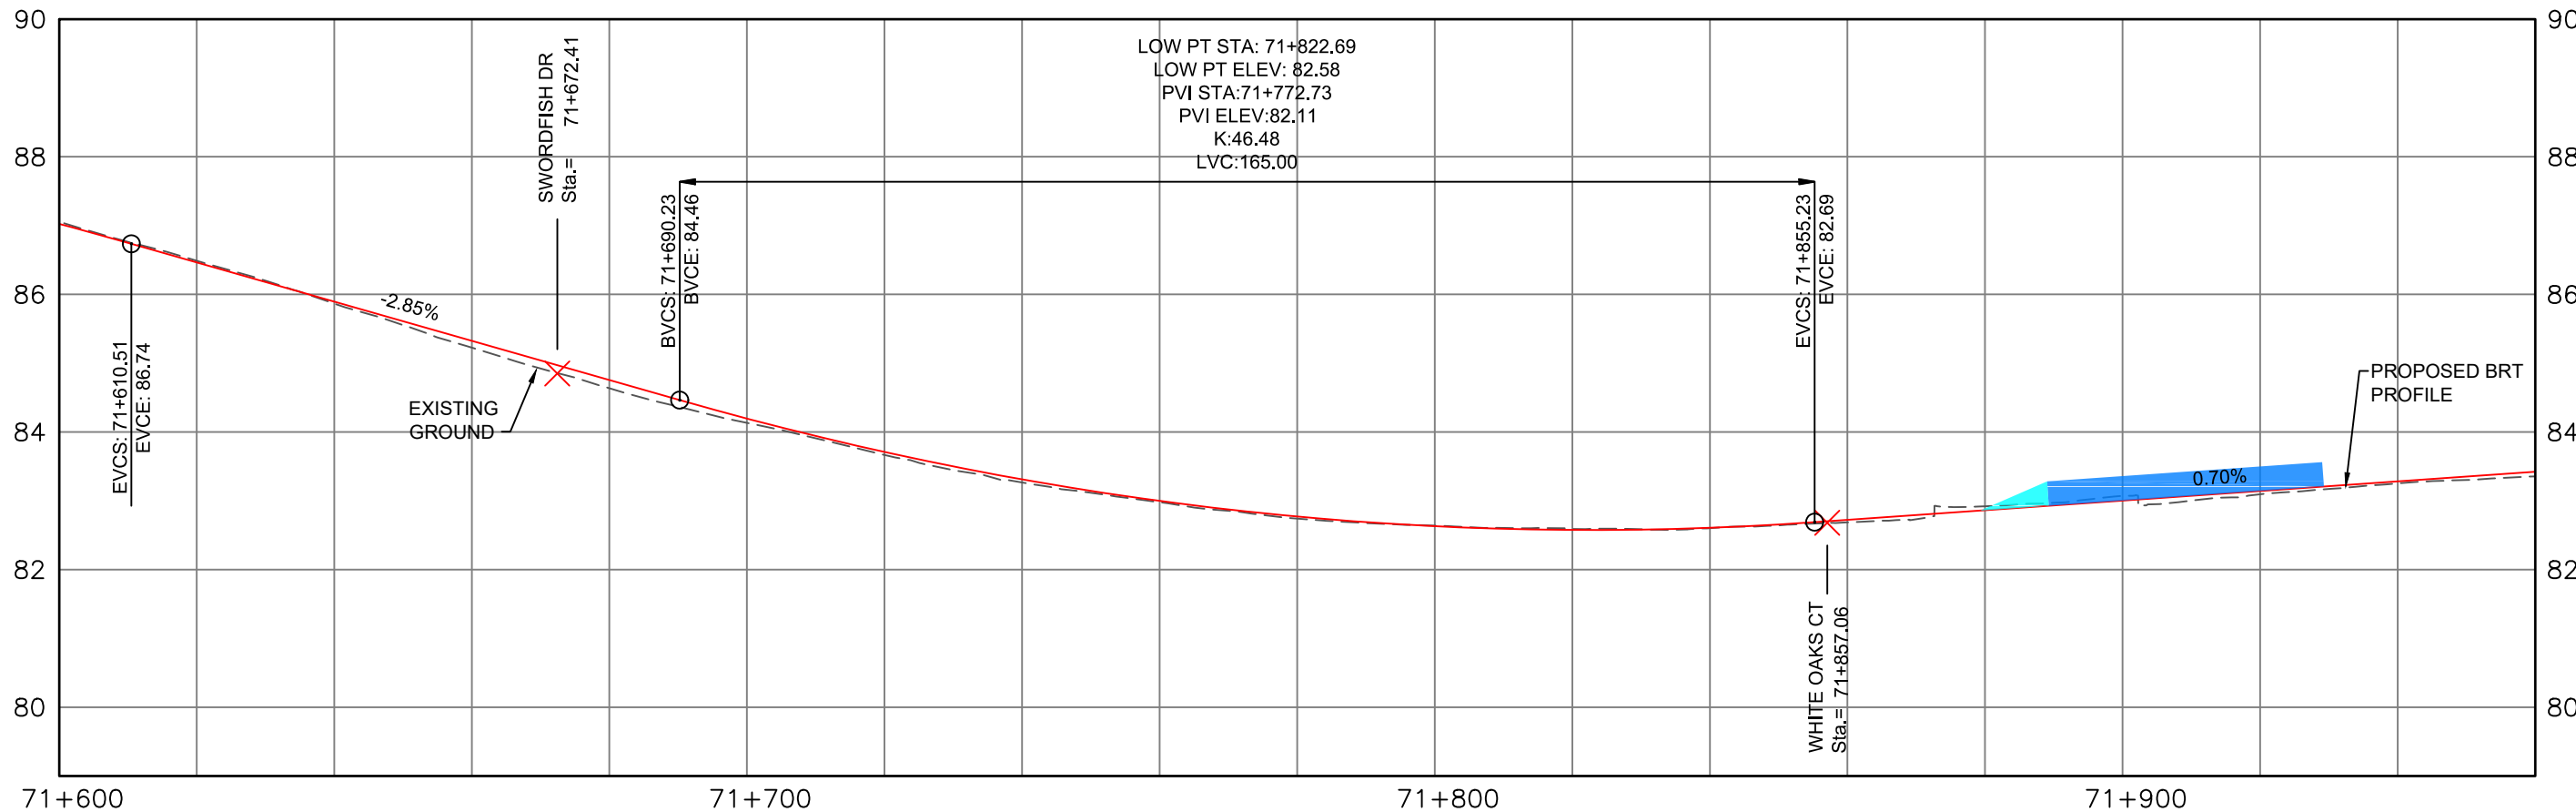
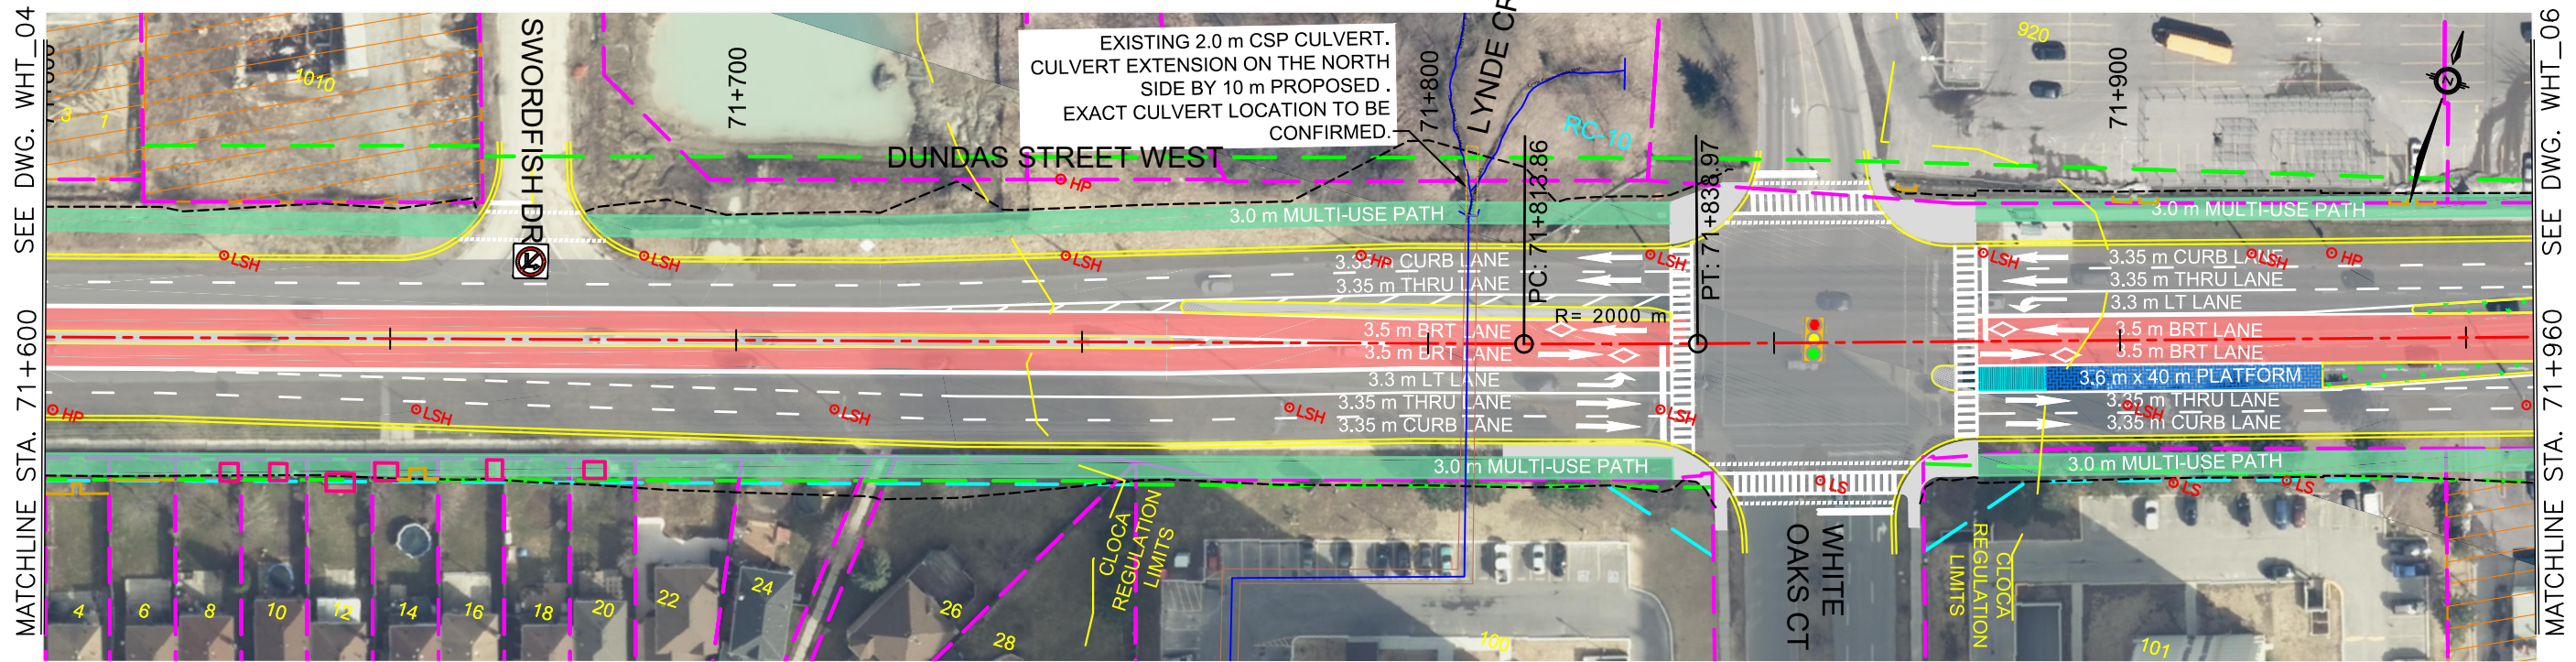


ALL DIMENSIONS SHOWN ARE IN METRES AND/OR MILLIMETRES UNLESS OTHERWISE NOTED.

DRAWN BY: H.G. 03/10/2022	DESIGNED BY: H.G. 03/10/2022
CHECKED BY: W.N. 03/10/2022	APPROVED BY: D.H. 03/10/2022
SCALE: HOR 1:1000 VER 1:100	FULL SIZE ONLY 20m 2m


DURHAM - SCARBOROUGH
Bus Rapid Transit

DURHAM-SCARBOROUGH BUS RAPID TRANSIT ENVIRONMENTAL ASSESSMENT PLAN AND PROFILE			
STA. 71+600 TO STA. 71+960			
CONTRACT NO. RQQ-2018-PPDD-244	DWG. NO. CPCG_DSBRT_CO_000_PLAN&PROFILE_SHEET_WHT_05	REV. 04	SHEET WHT_05

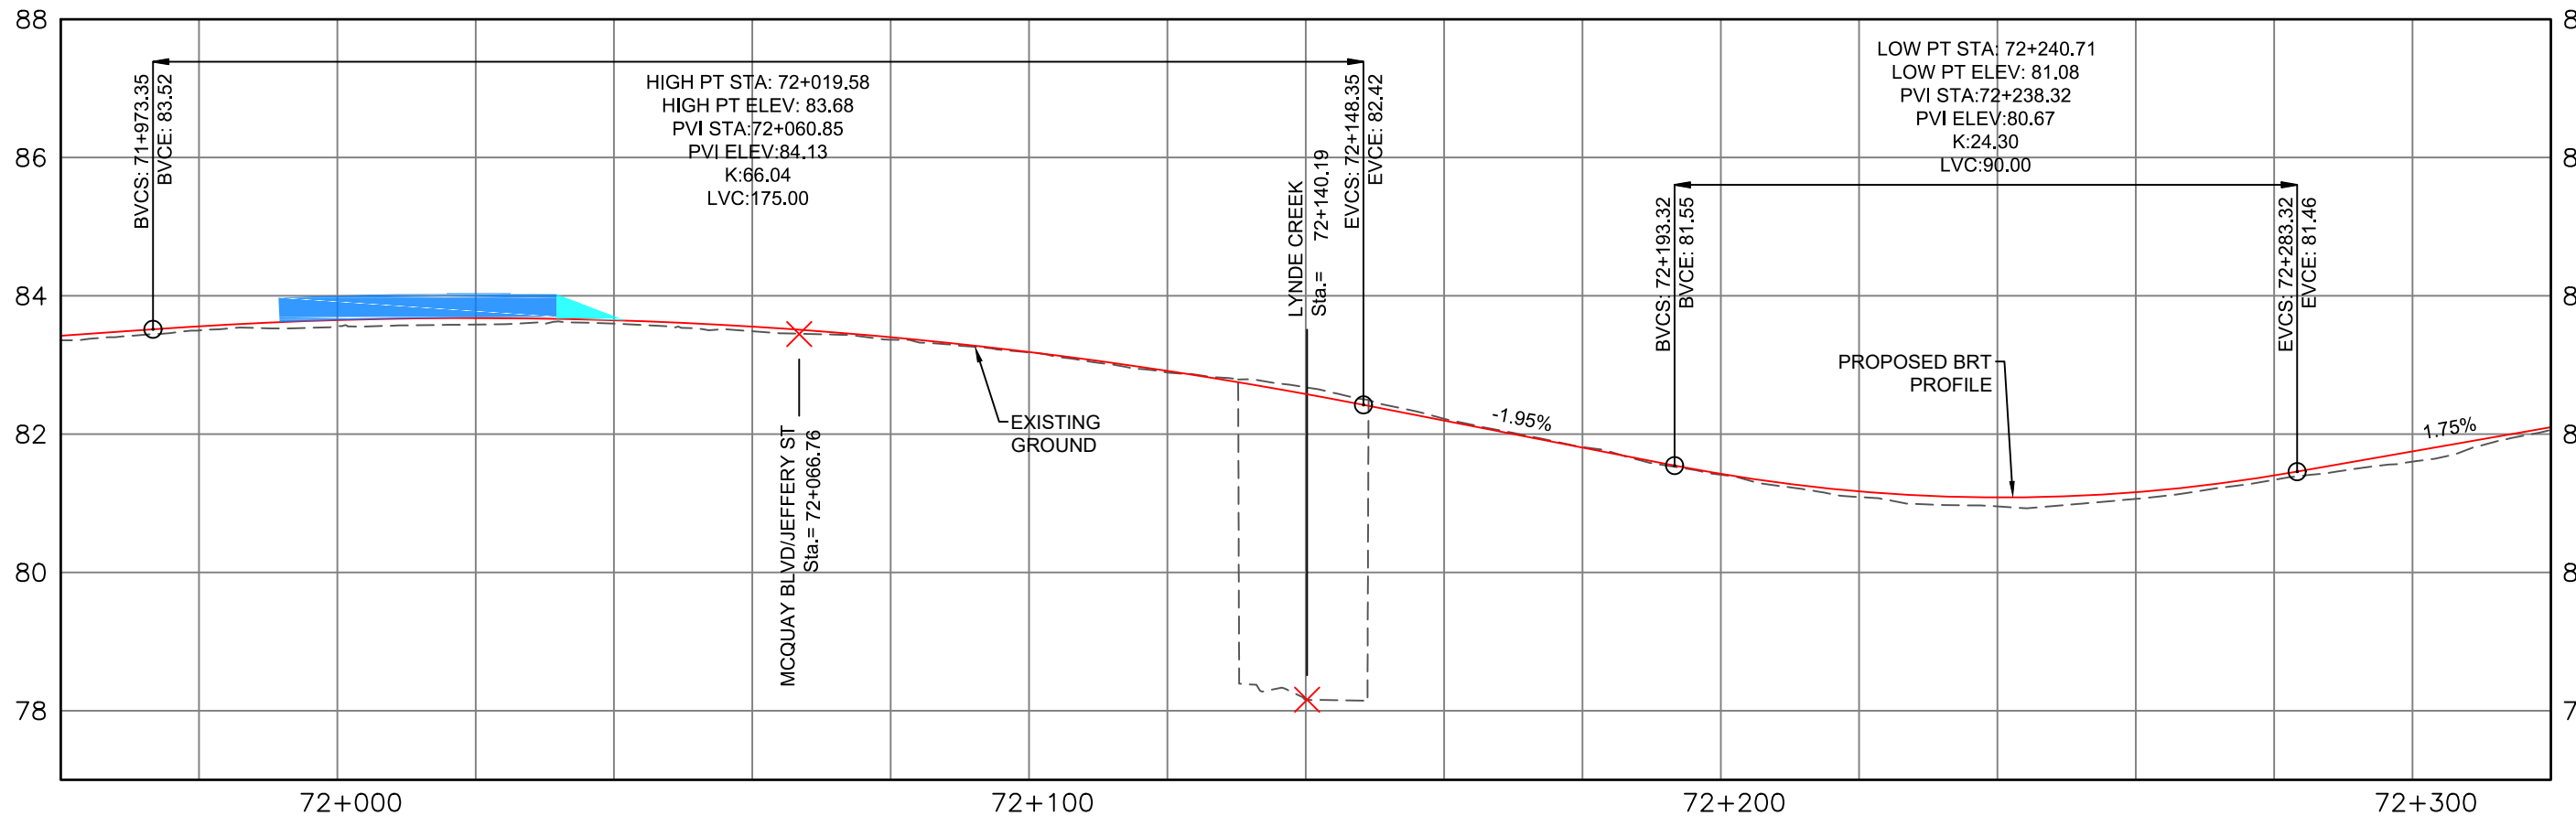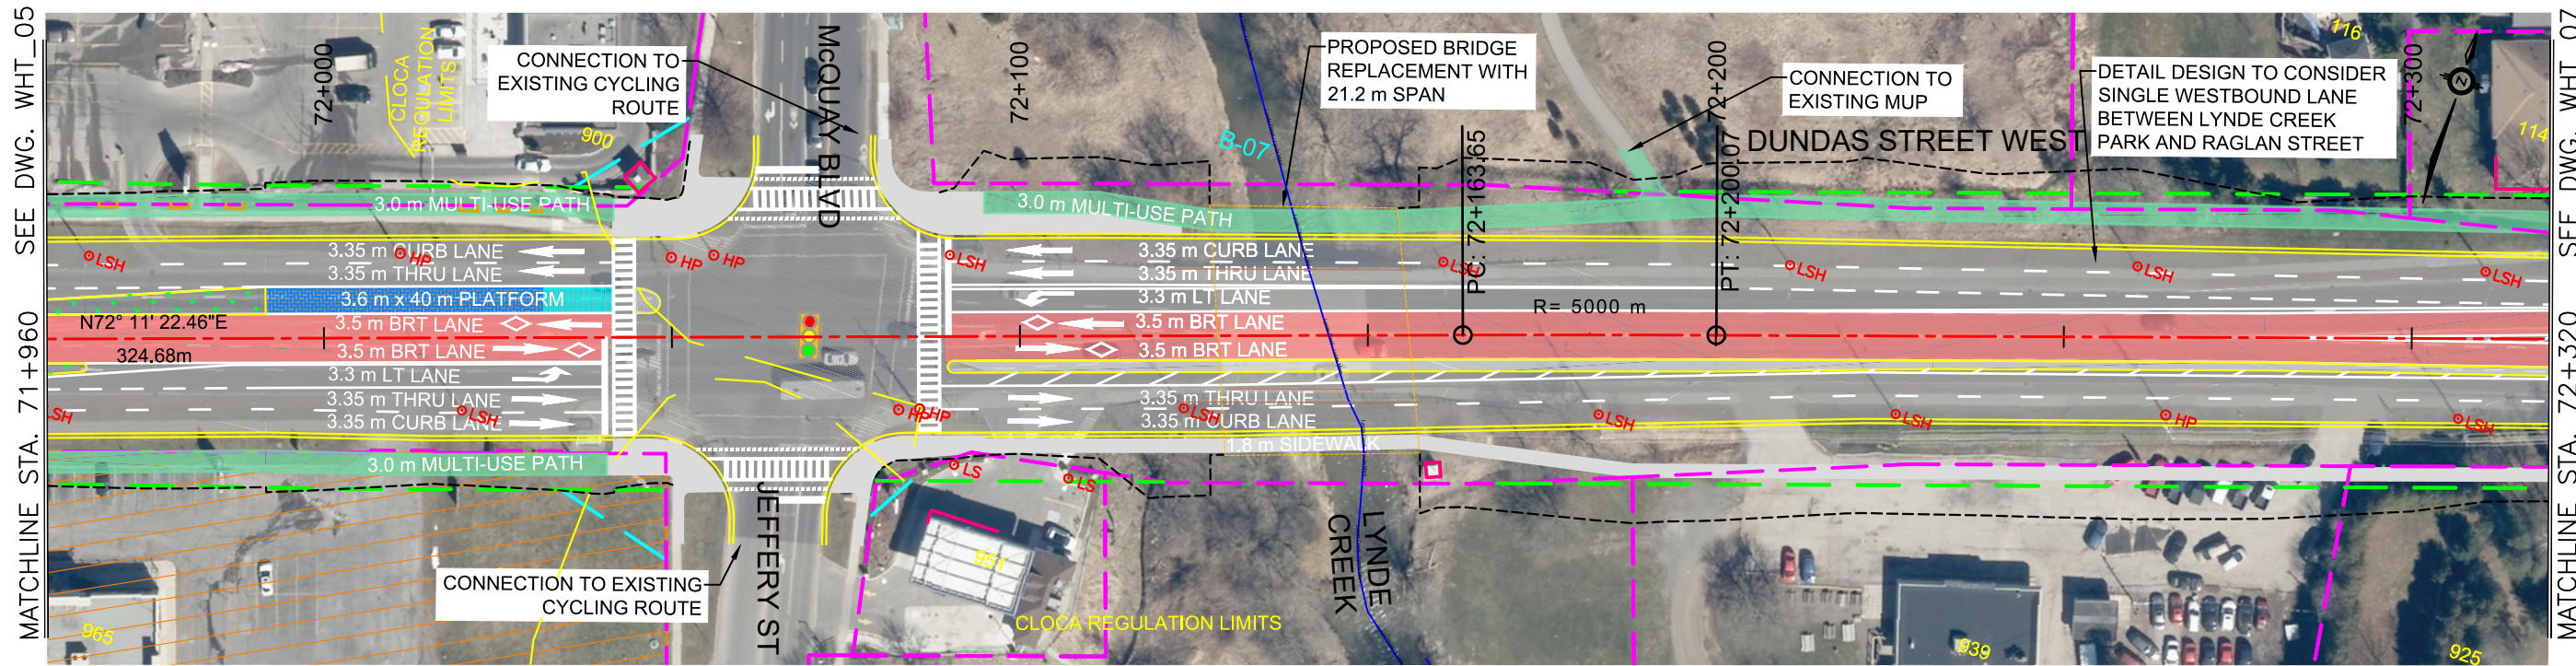



ALL DIMENSIONS SHOWN ARE IN METRES AND/OR MILLIMETRES UNLESS OTHERWISE NOTED.

DRAWN BY: H.G 03/10/2022	DESIGNED BY: H.G 03/10/2022
CHECKED BY: W.N 03/10/2022	APPROVED BY: D.H 03/10/2022
SCALE: HOR 1:1000 VER 1:100	FULL SIZE ONLY 20m 2m

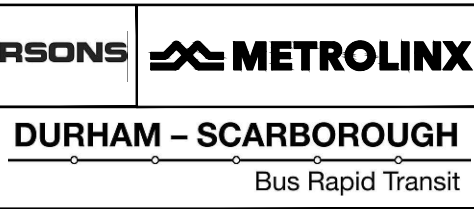

DURHAM-SCARBOROUGH BUS RAPID TRANSIT ENVIRONMENTAL ASSESSMENT PLAN AND PROFILE STA. 71+960 TO STA. 72+320			
CONTRACT NO. RQQ-2018-PPDD-244	DWG. NO. CPC_DSBRT_CO_000_PLAN&PROFILE_SHEET_WHT_06	REV. 04	SHEET WHT_06



September 28, 2021, 11:44 AM Login name: p007847C
 Drawing Name: J:\TOR\477117 - DSBRT TPAP-PD\5 General\02 - Drawings\04 - Plan and Profile Design\PLATES\CPCG_DSBRT_CO_000_PLAN&PROFILE_SHEET_WHT_07.dwg

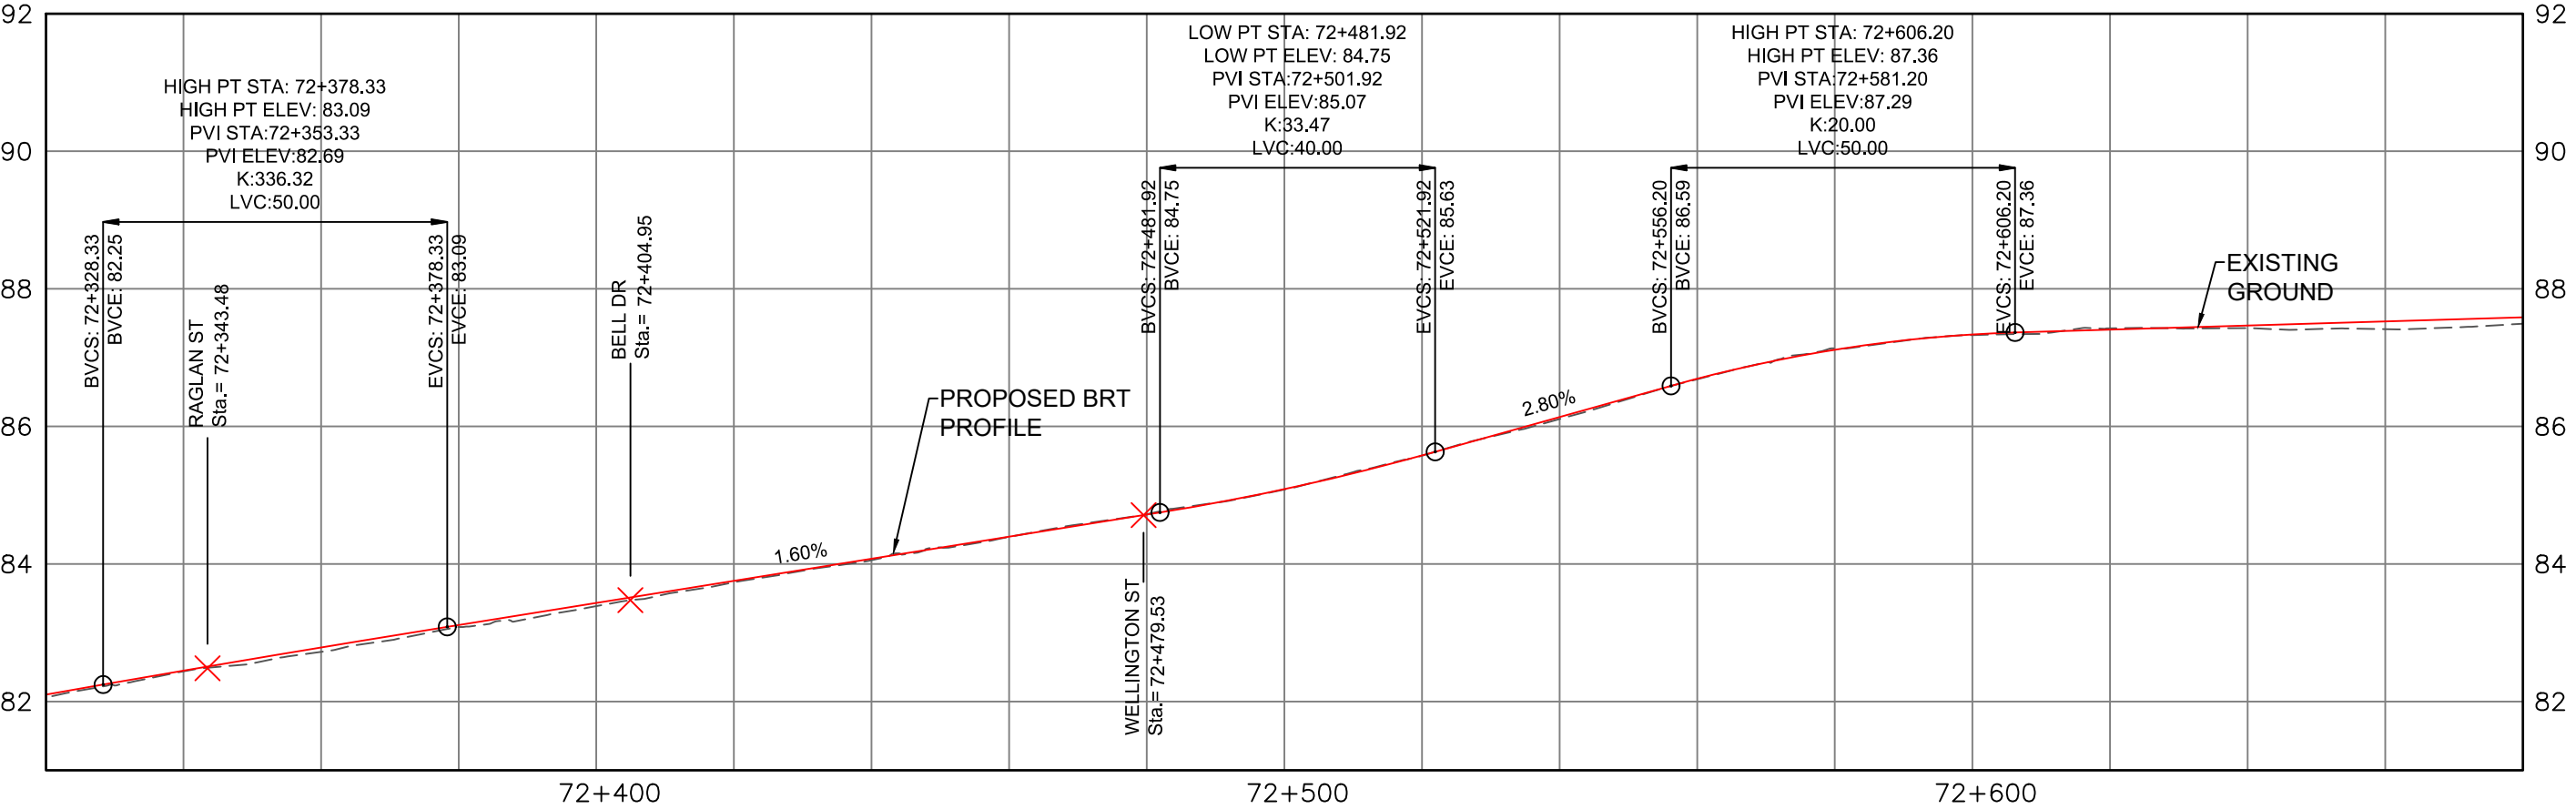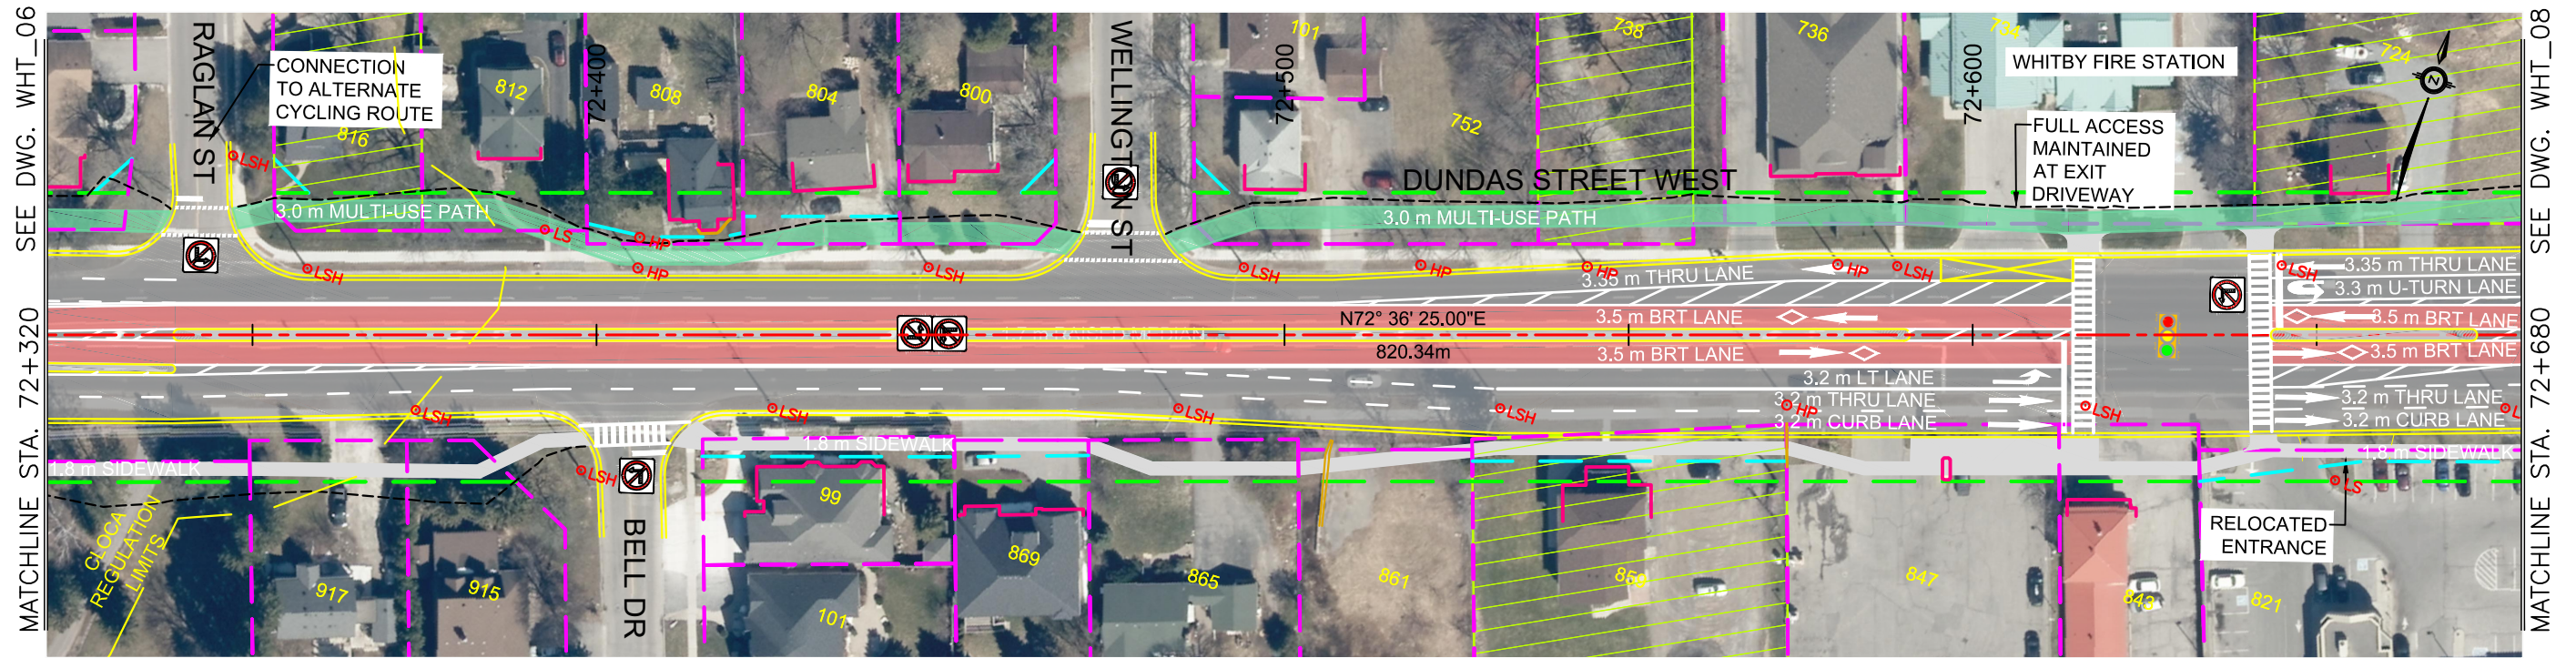

ALL DIMENSIONS SHOWN ARE IN METRES AND/OR MILLIMETRES UNLESS OTHERWISE NOTED.


DRAWN BY: H.G. 03/10/2022 CHECKED BY: W.N. 03/10/2022 SCALE: HOR 1:1000 VER 1:100	DESIGNED BY: H.G. 03/10/2022 APPROVED BY: D.H. 03/10/2022		DURHAM-SCARBOROUGH BUS RAPID TRANSIT ENVIRONMENTAL ASSESSMENT PLAN AND PROFILE STA. 72+320 TO STA. 72+680
SCALE: FULL SIZE ONLY 		DURHAM - SCARBOROUGH Bus Rapid Transit	CONTRACT NO. RQQ-2018-PPDD-244 DWG. NO. CPCG_DSBRT_CO_000_PLAN&PROFILE_SHEET_WHT_07 REV. 04 SHEET WHT_07

August 17, 2021, 9:56 AM Login name: p007847C
 Drawing Name: J:\TOR\477117 - DSBRT TPAP-PD\5 General\04 - Drawings\04 - Plan and Profile Design\PLATES\CPC_DSBRT_CO_000_PLAN&PROFILE_SHEET_WHT_08.dwg

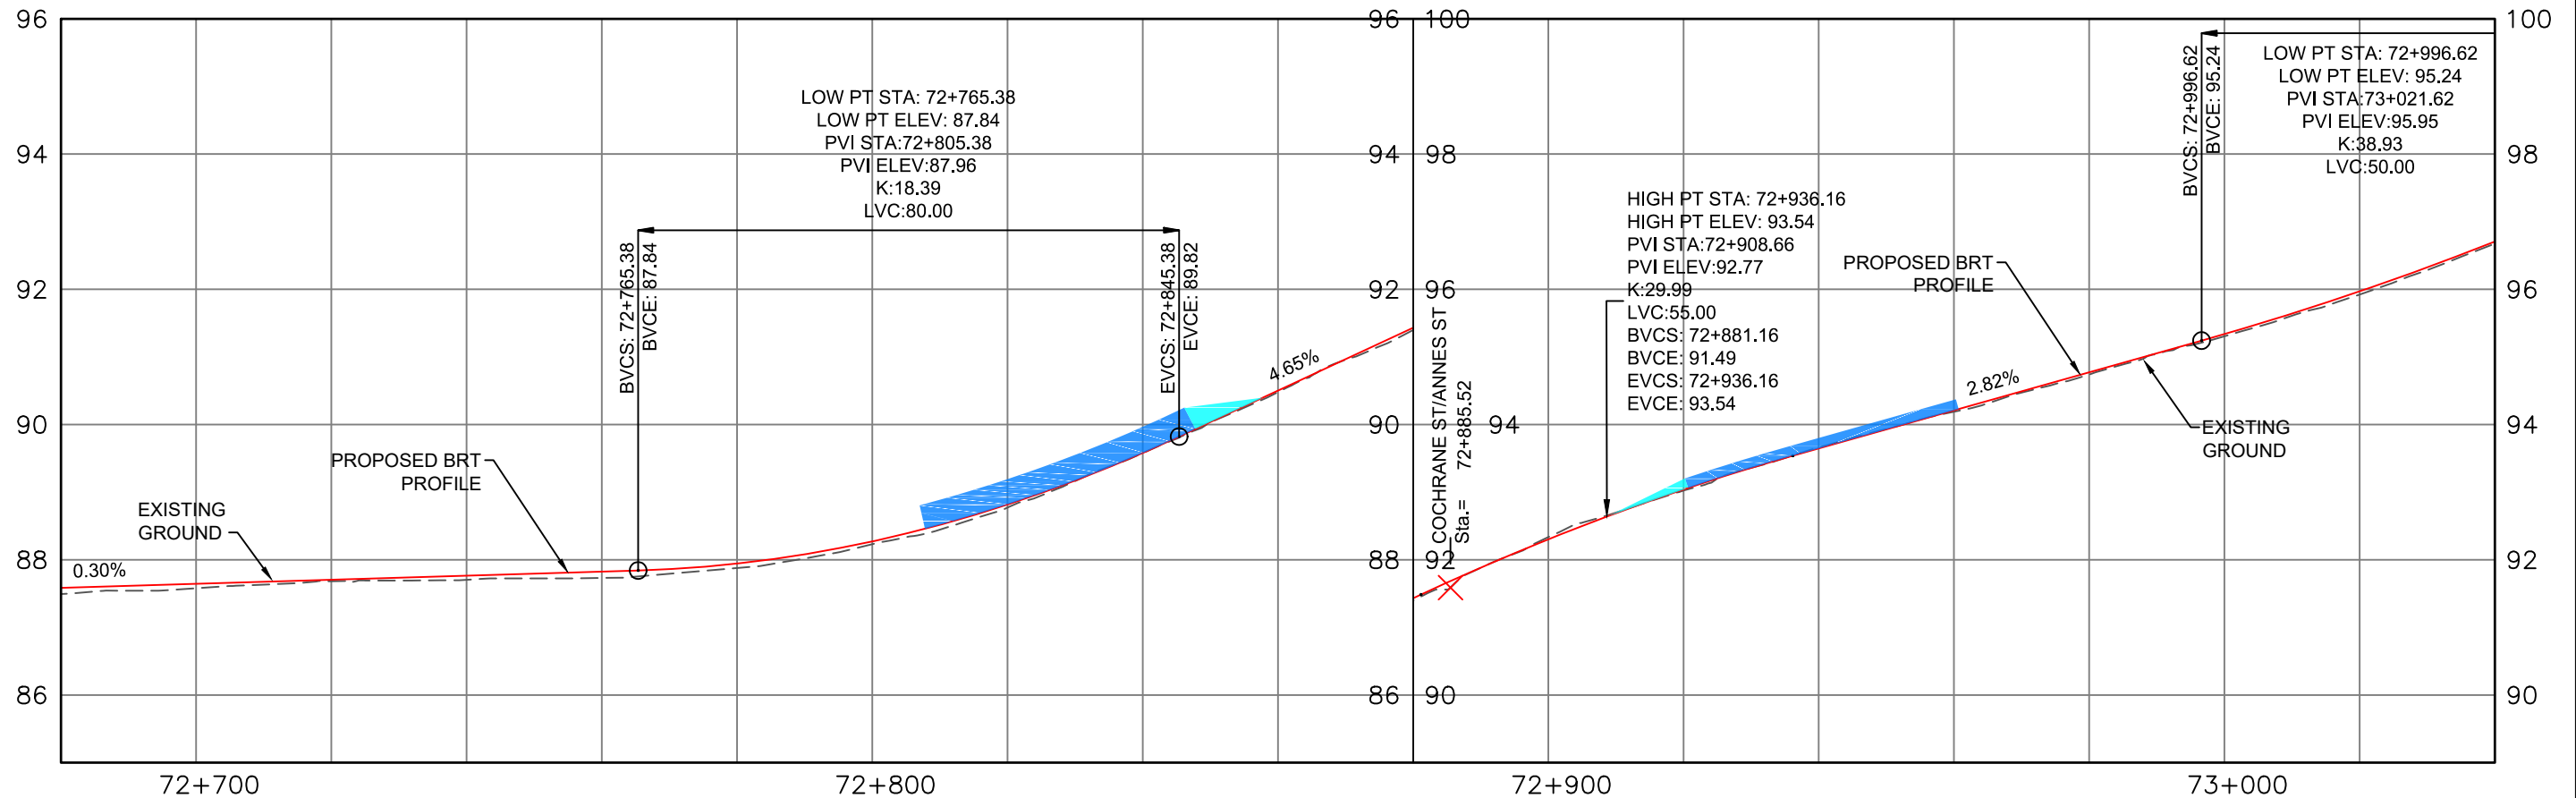
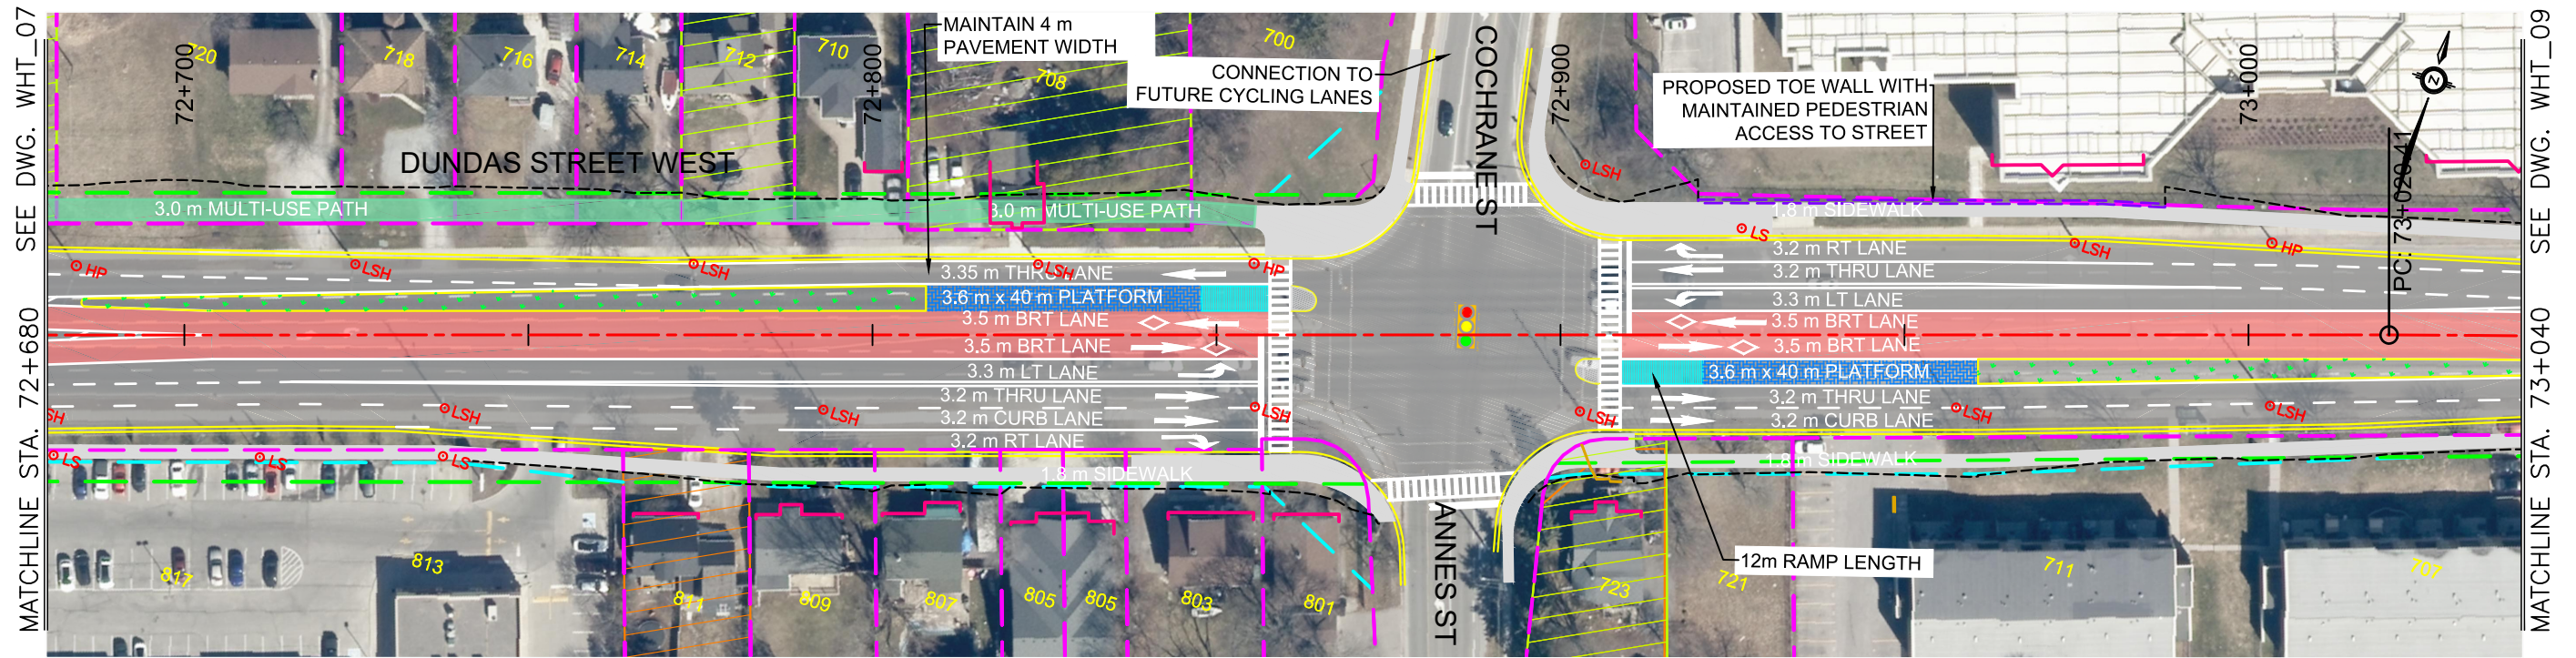


ALL DIMENSIONS SHOWN ARE IN METRES AND/OR MILLIMETRES UNLESS OTHERWISE NOTED.

DRAWN BY: H.G 03/10/2022	DESIGNED BY: H.G 03/10/2022
CHECKED BY: W.N 03/10/2022	APPROVED BY: D.H 03/10/2022
SCALE: HOR 1:1000 VER 1:100	FULL SIZE ONLY 20m 2m


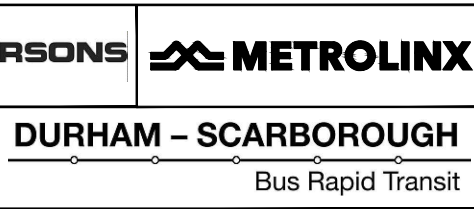


DURHAM-SCARBOROUGH BUS RAPID TRANSIT ENVIRONMENTAL ASSESSMENT PLAN AND PROFILE			
STA. 72+680 TO STA. 73+040			
CONTRACT NO. RQQ-2018-PPDD-244	DWG. NO. CPC_DSBRT_CO_000_PLAN&PROFILE_SHEET_WHT_08	REV. 04	SHEET WHT_08

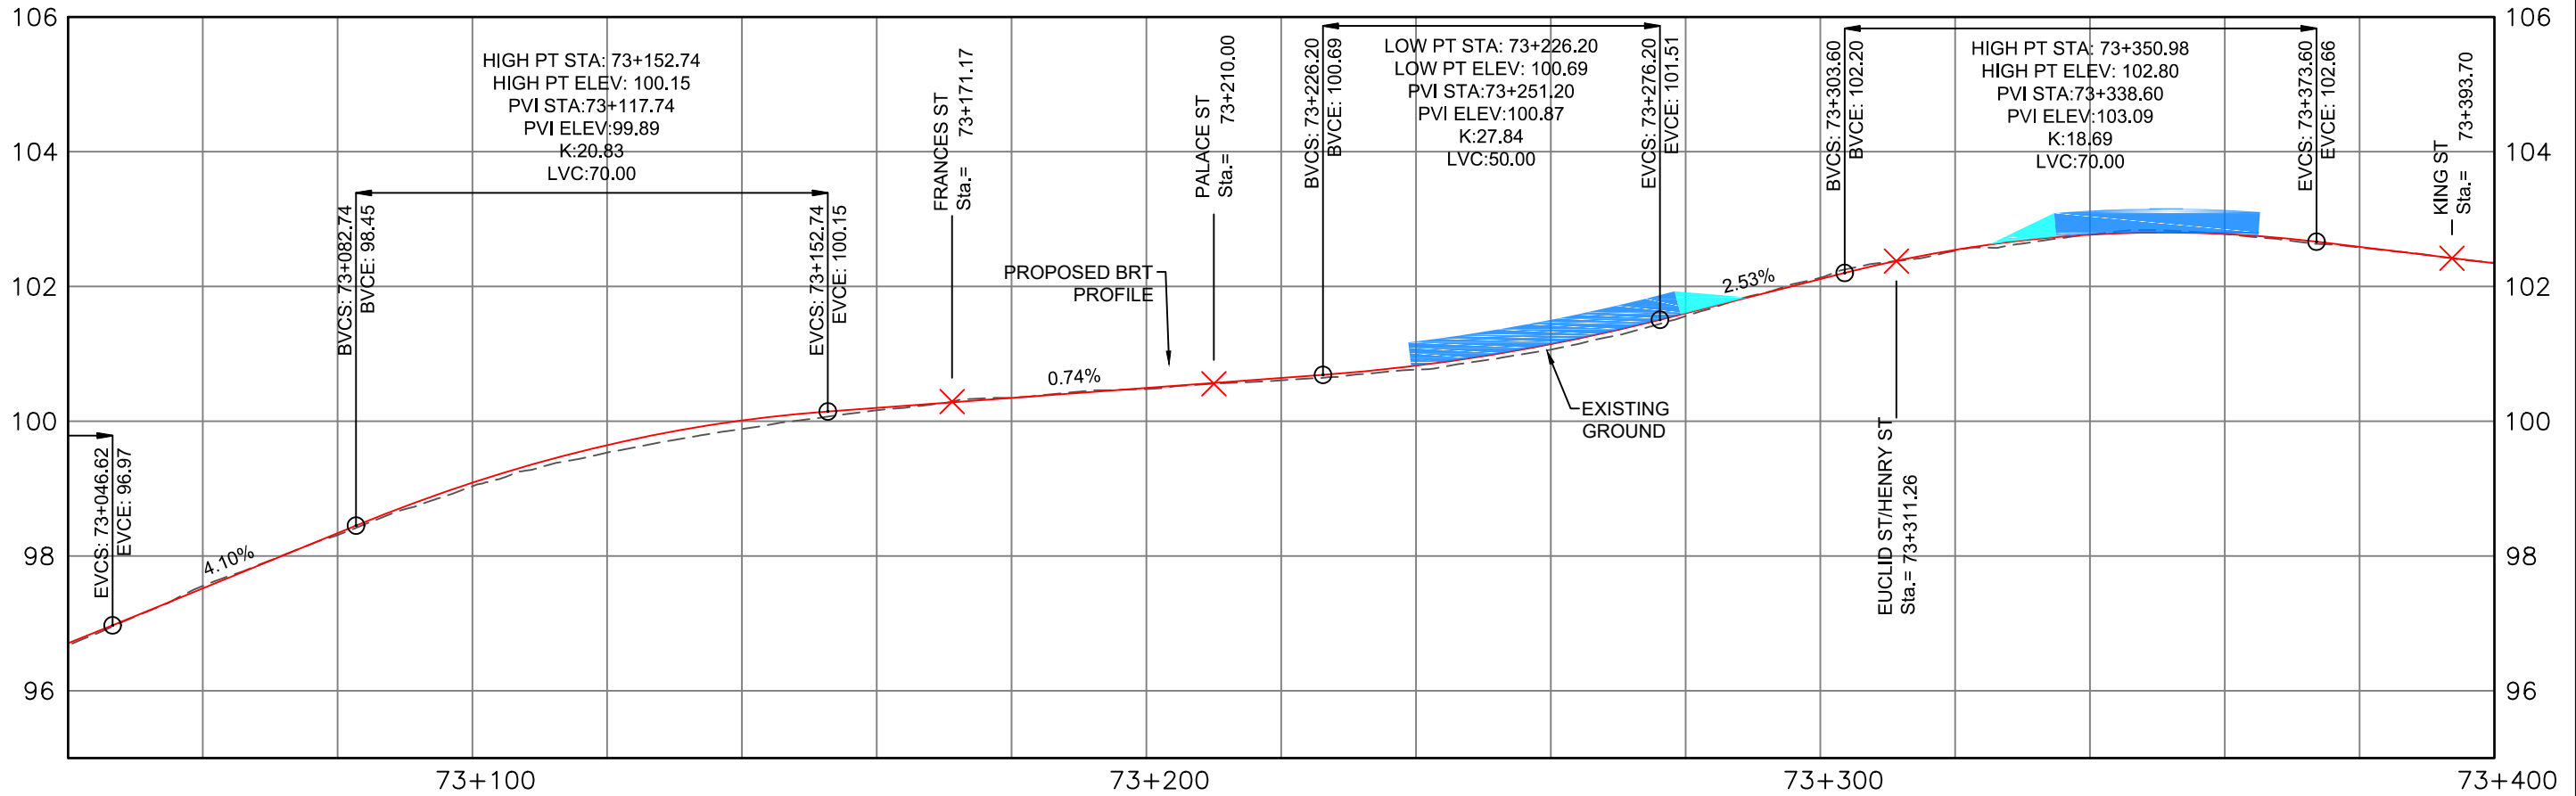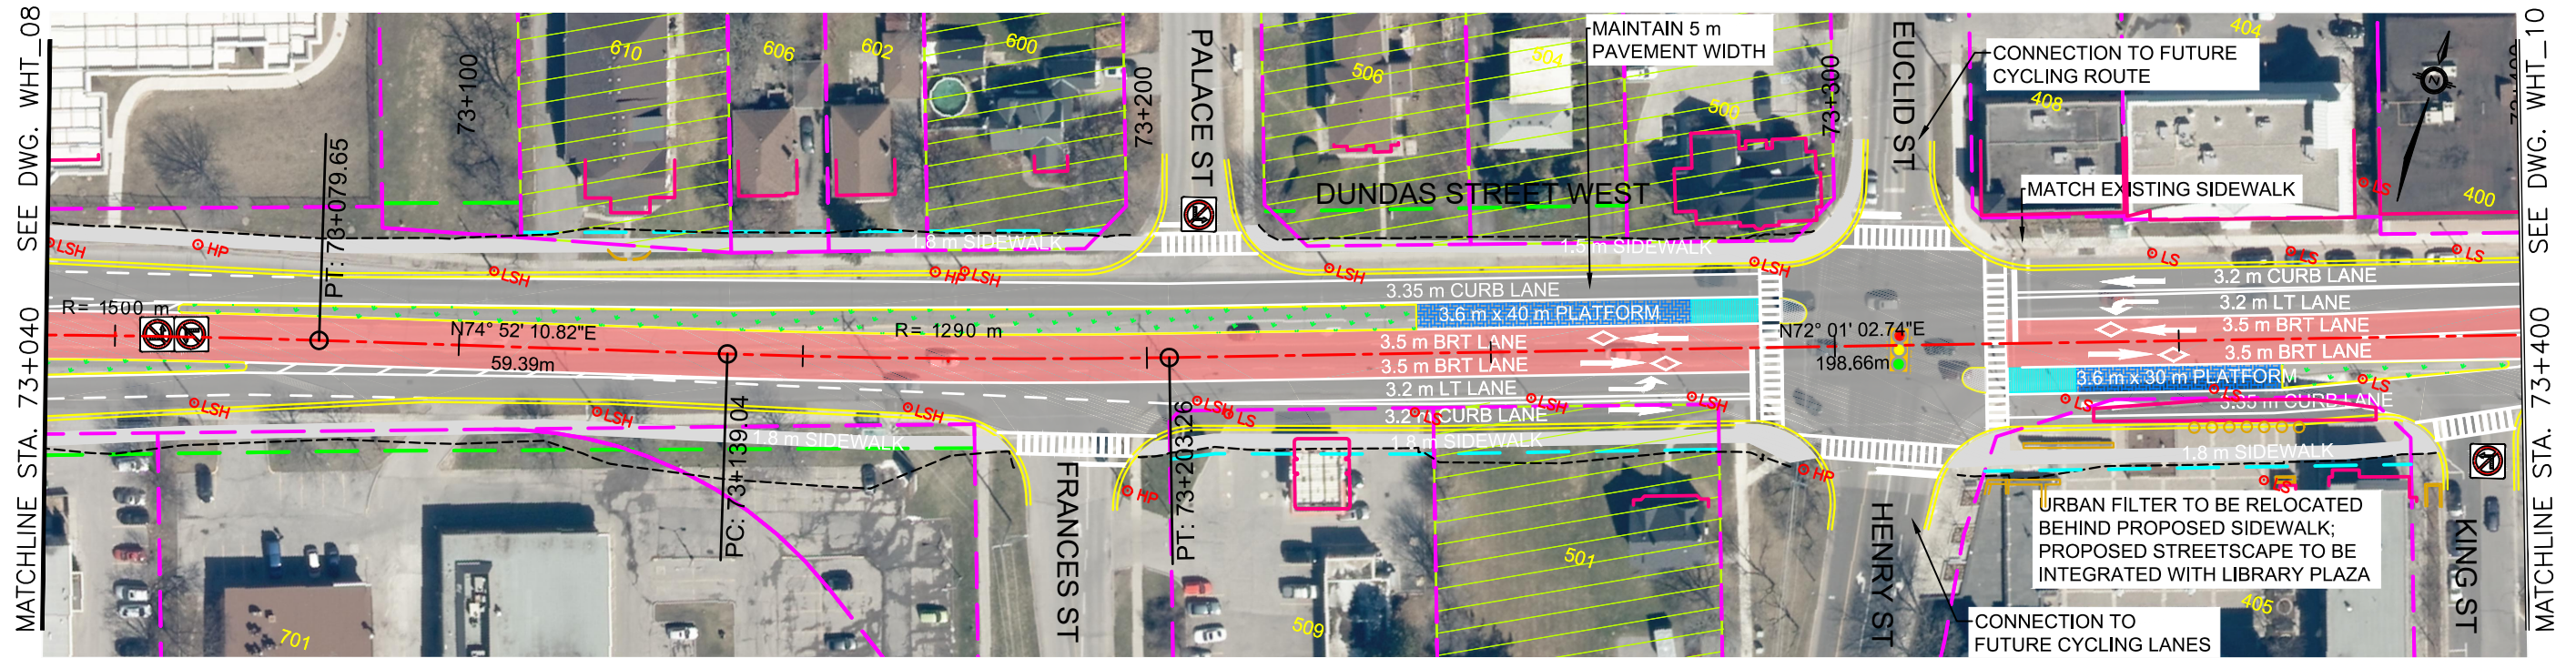

ALL DIMENSIONS SHOWN ARE IN METRES AND/OR MILLIMETRES UNLESS OTHERWISE NOTED.

DRAWN BY: H.G 03/10/2022 CHECKED BY: W.N 03/10/2022 SCALE: HOR 1:1000 VER 1:100	DESIGNED BY: H.G 03/10/2022 APPROVED BY: D.H 03/10/2022 FULL SIZE ONLY 		DURHAM-SCARBOROUGH BUS RAPID TRANSIT ENVIRONMENTAL ASSESSMENT PLAN AND PROFILE STA. 73+040 TO STA. 73+400
CONTRACT NO. RQQ-2018-PPDD-244		DWG. NO. CPC_DSBRT_CO_000_PLAN&PROFILE_SHEET_WHT_09	REV. 04 SHEET WHT_09

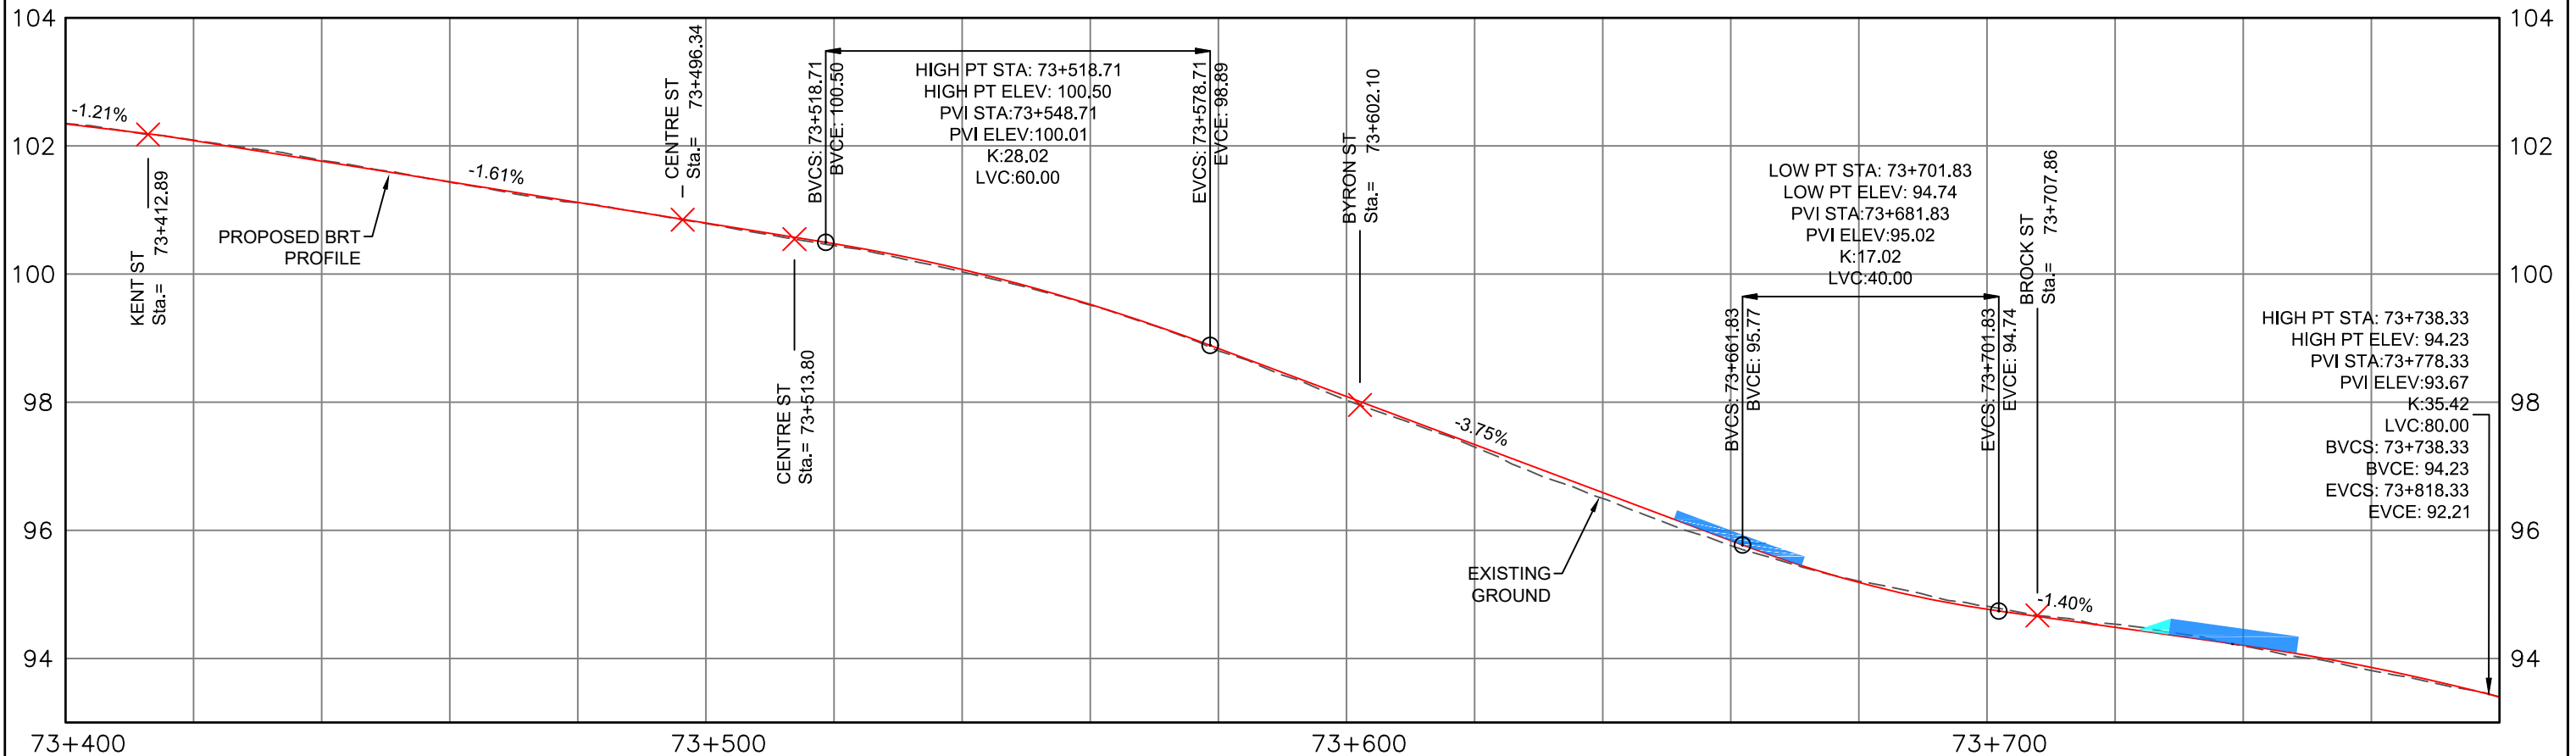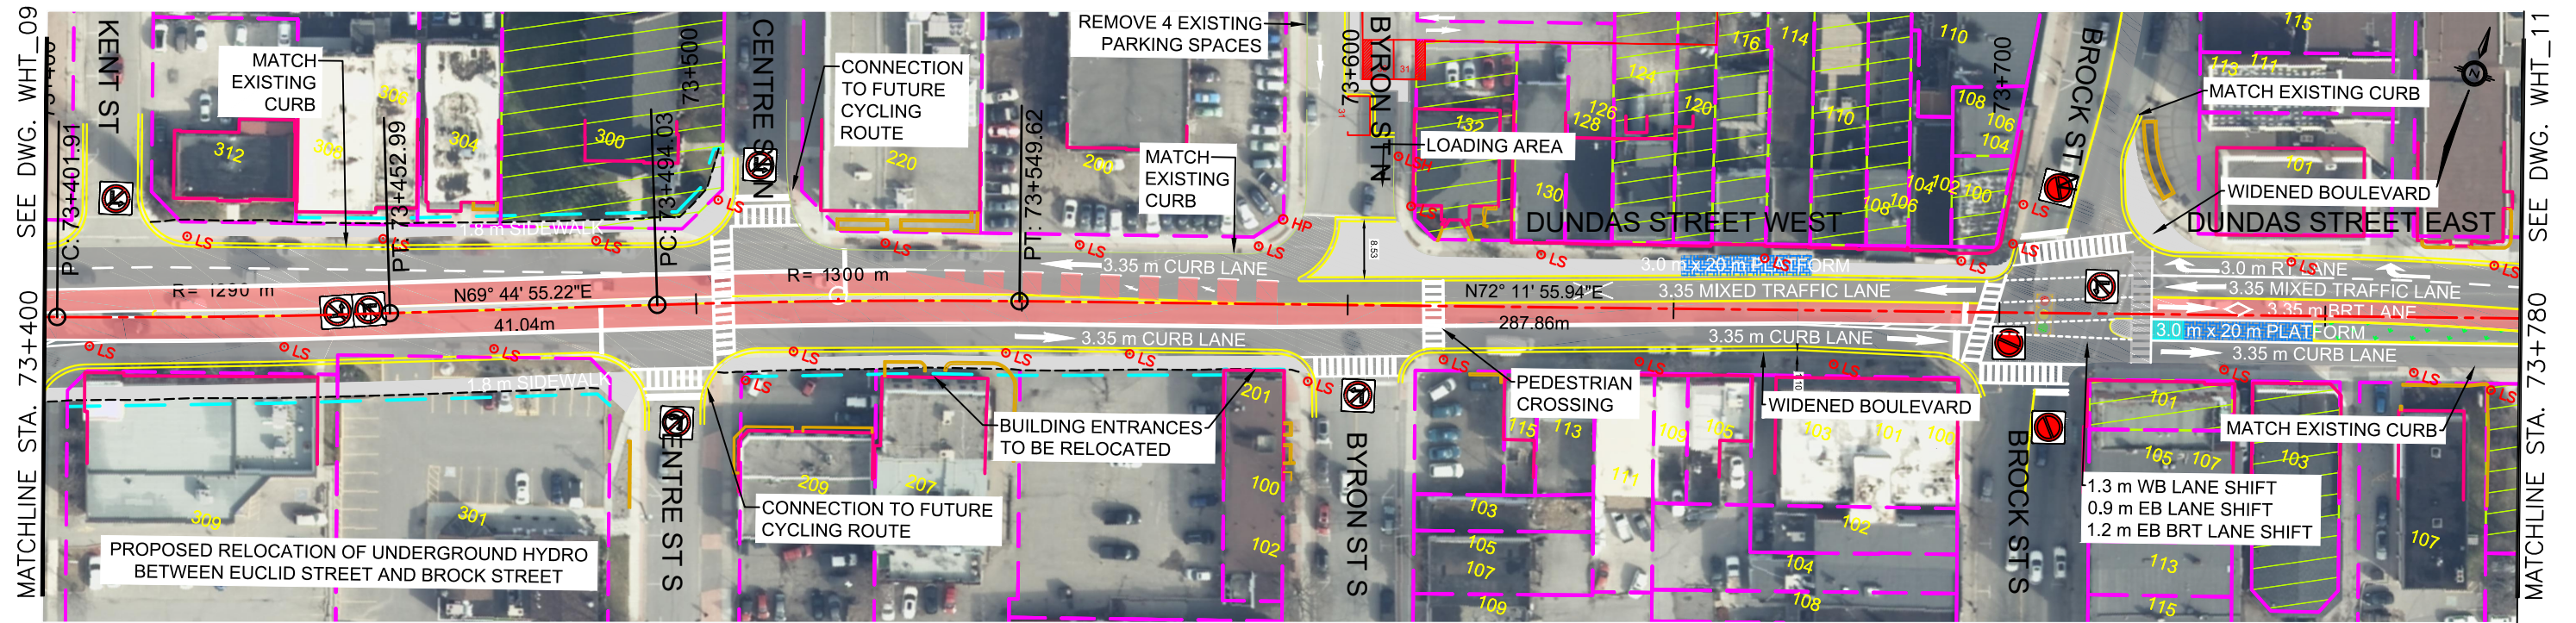


ALL DIMENSIONS SHOWN ARE IN METRES AND/OR MILLIMETRES UNLESS OTHERWISE NOTED.

DRAWN BY: H.G. 03/10/2022	DESIGNED BY: H.G. 03/10/2022
CHECKED BY: W.N. 03/10/2022	APPROVED BY: D.H. 03/10/2022
SCALE: HOR 1:1000 VER 1:100	FULL SIZE ONLY 10m 2m

DURHAM-SCARBOROUGH BUS RAPID TRANSIT ENVIRONMENTAL ASSESSMENT PLAN AND PROFILE STA. 73+400 TO STA. 73+780			
CONTRACT NO. RQQ-2018-PPDD-244	DWG. NO. CPCG_DSBRT_CO_000_PLAN&PROFILE_SHEET_WHT_10	REV. 04	SHEET WHT_10

January 11, 2022, 7:24 PM Login name: p005595b Drawing Name: J:\TOR\477117 - DSBRT TPAP-PD\5 General\02 - Drawings\04 - Plan and Profile Design\PLATES\CPLG_DSBRT_CO_000_PLAN&PROFILE_SHEET_WHT_10A.dwg

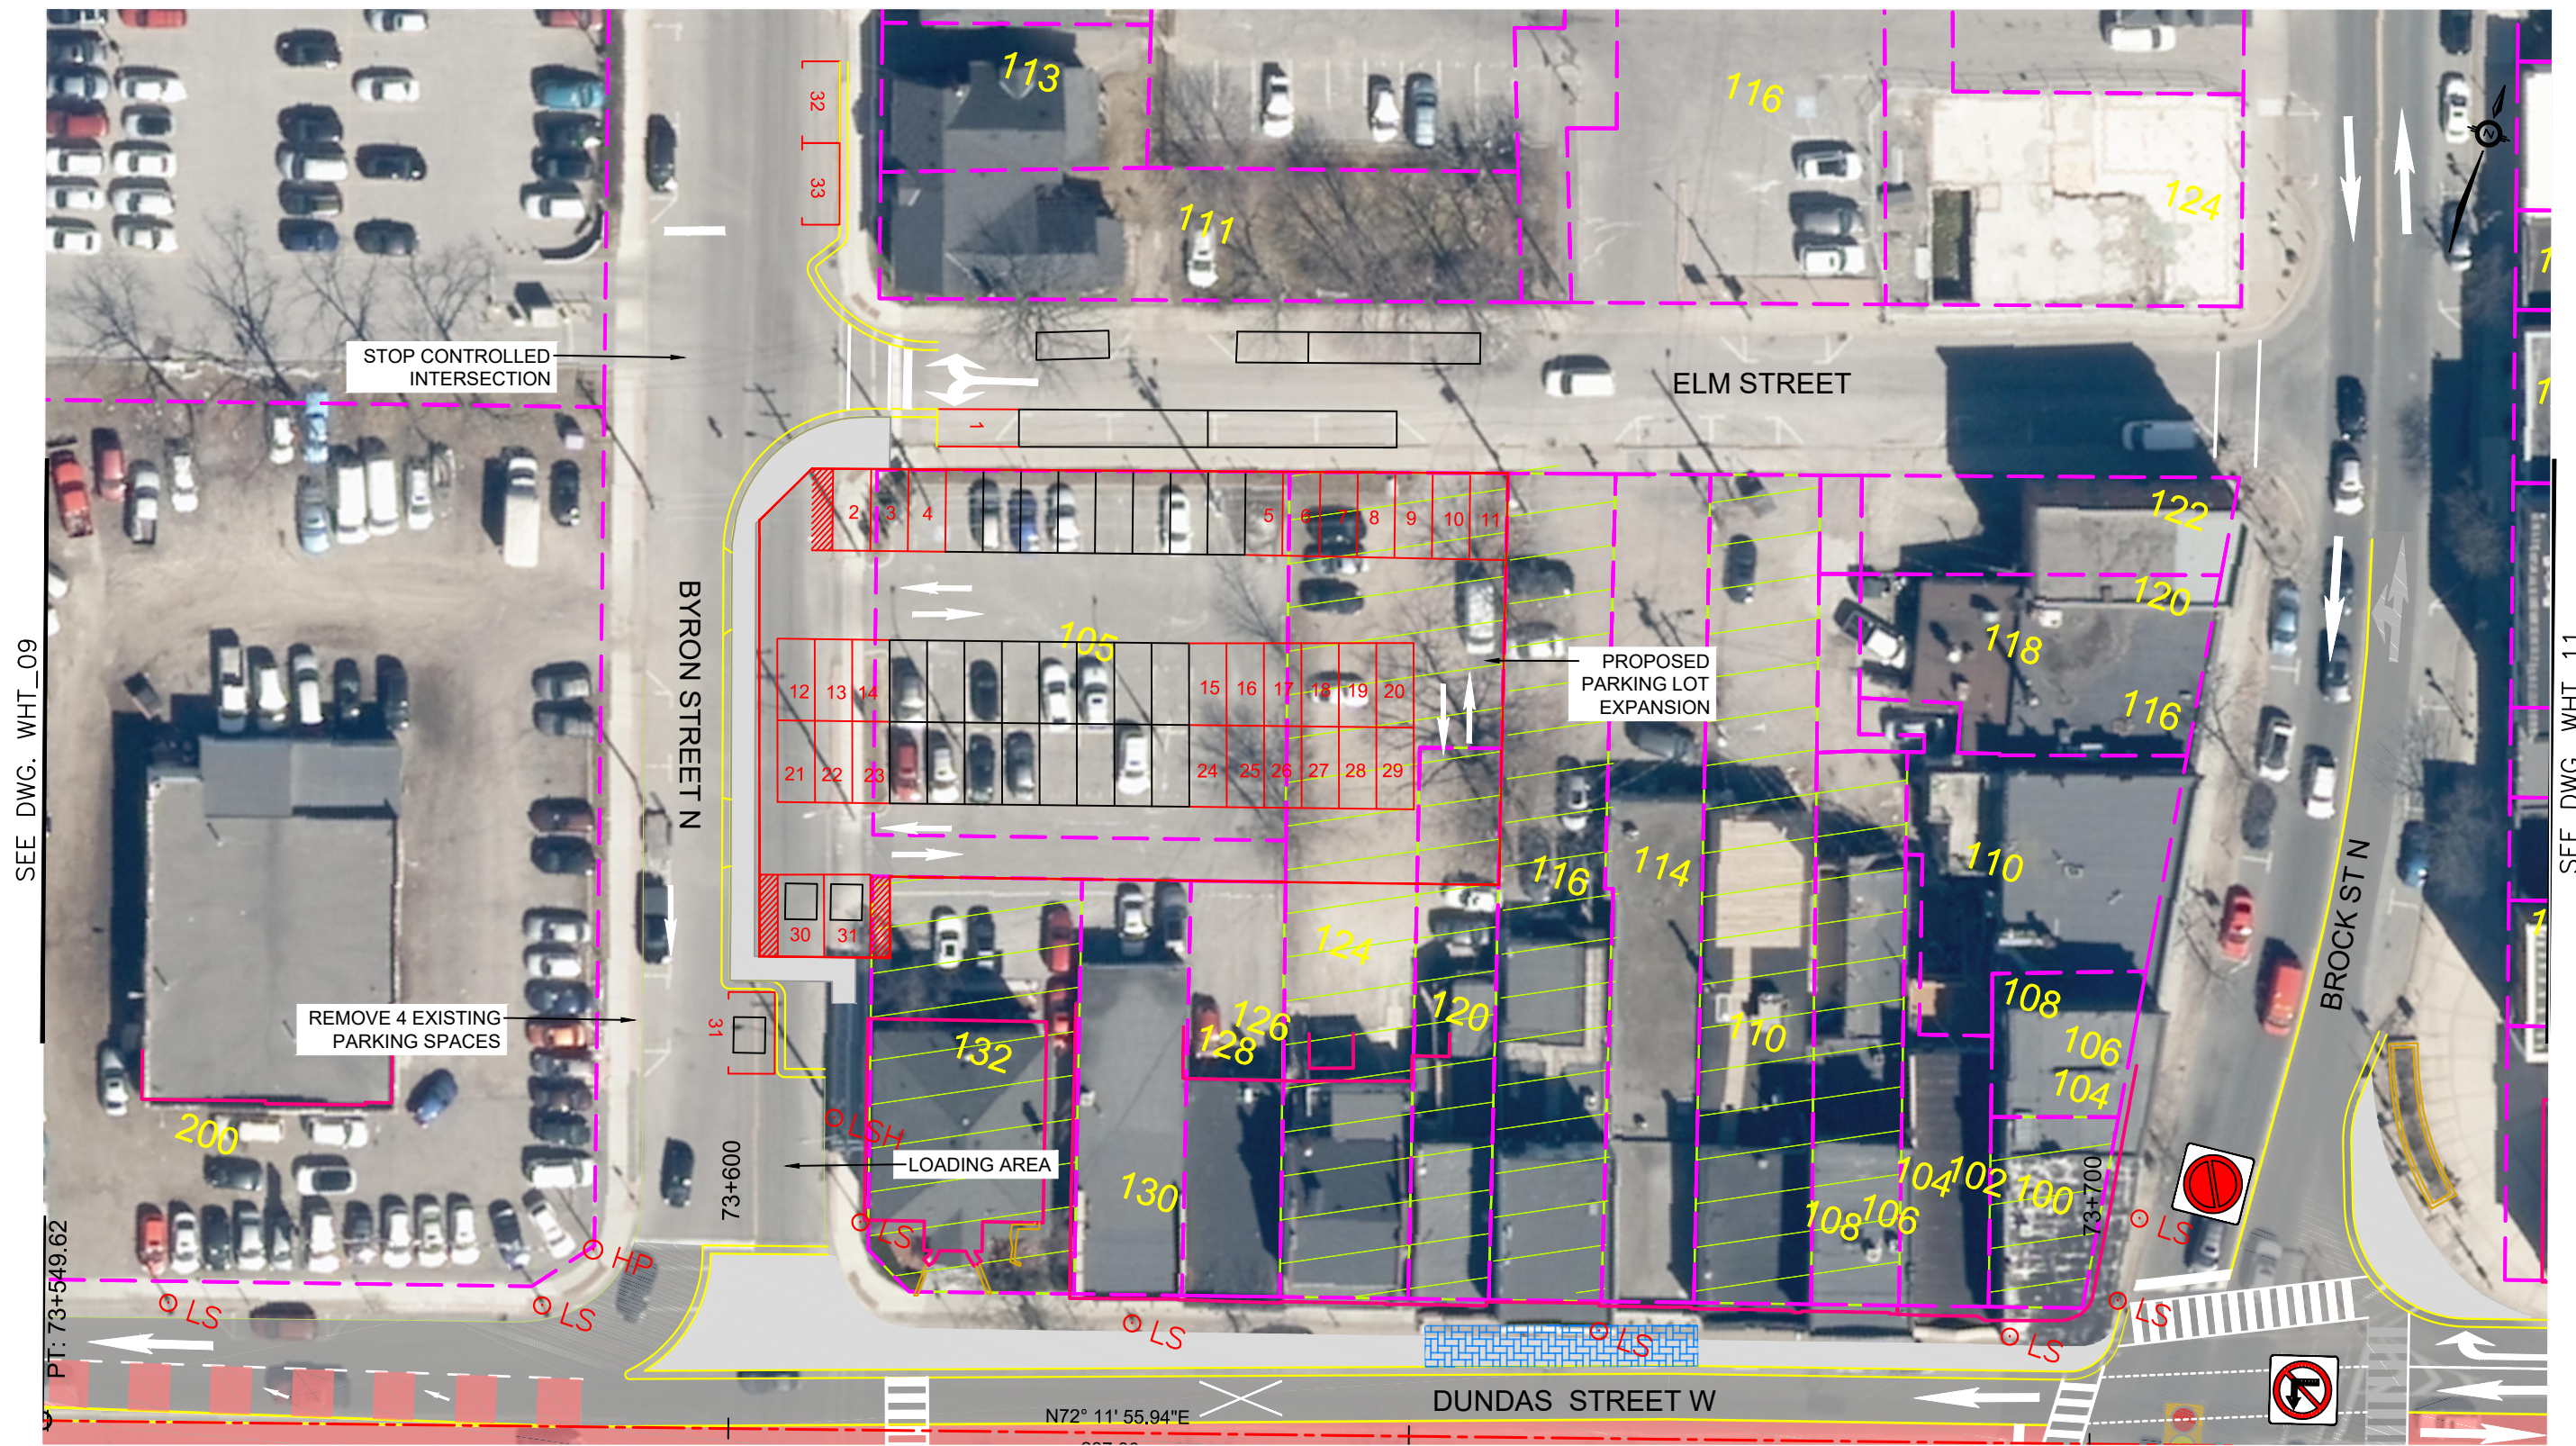

SEE DWG. WHT_09

SEE DWG. WHT_11

PT: 73+549.62


ALL DIMENSIONS SHOWN ARE IN METRES AND/OR MILLIMETRES UNLESS OTHERWISE NOTED.

DRAWN BY: H.G 08/17/21	DESIGNED BY: H.G 08/17/21
CHECKED BY: W.N 08/17/21	APPROVED BY: D.H 08/17/21
SCALE: FULL SIZE ONLY 1:500	



DURHAM - SCARBOROUGH
Bus Rapid Transit

DURHAM-SCARBOROUGH BUS RAPID TRANSIT ENVIRONMENTAL ASSESSMENT PLAN AND PROFILE			
PROPOSED PARKING LOT EXPANSION: WHITBY LOT #2			
CONTRACT NO. RQQ-2018-PPDD-244	DWG. NO. CPLG_DSBRT_CO_000_PLAN&PROFILE_SHEET_WHT_10A	REV. 04	SHEET WHT_10A

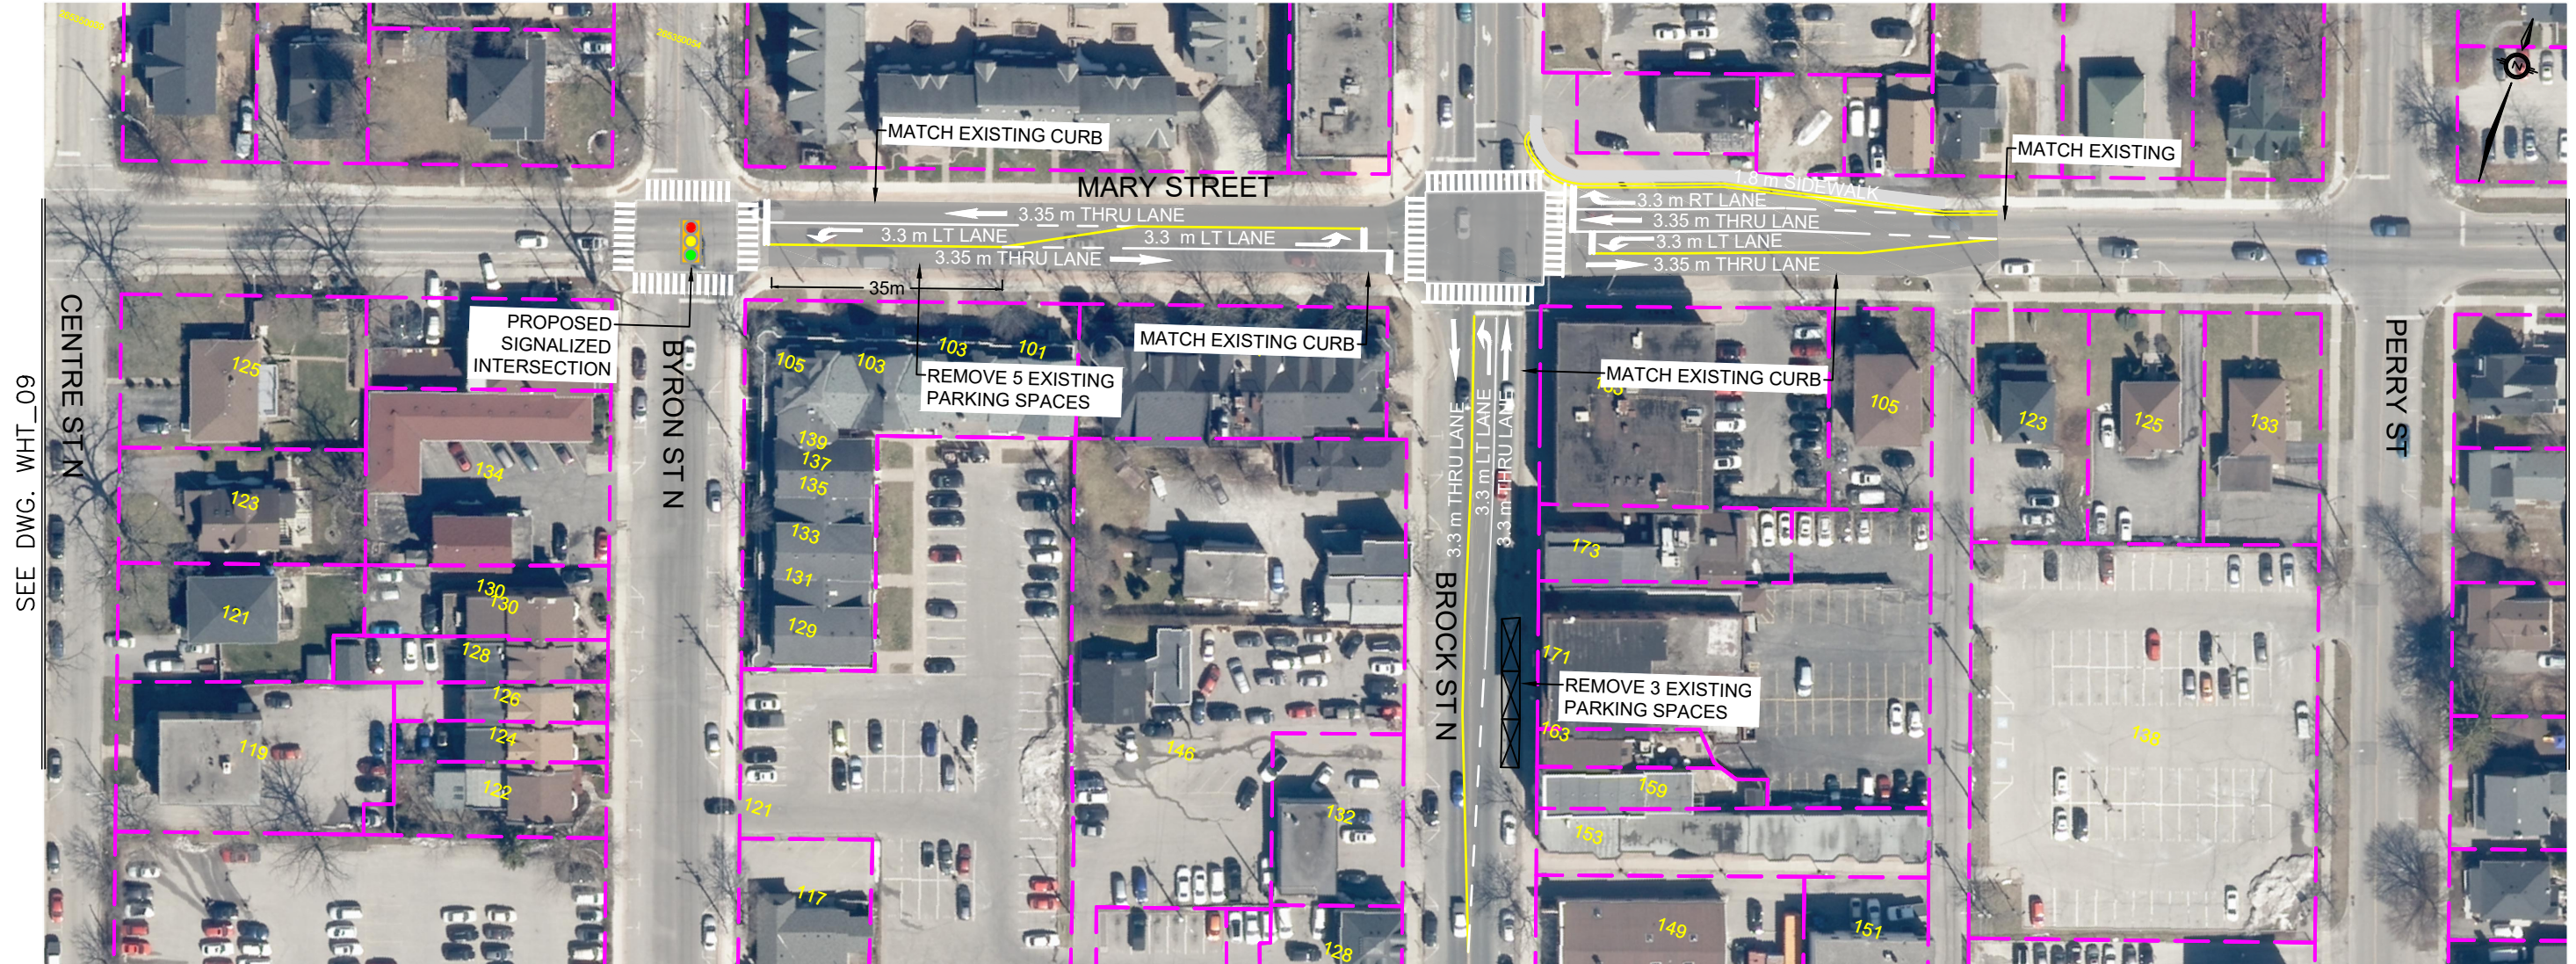

SEE DWG. WHT_09

SEE DWG. WHT_11

ALL DIMENSIONS SHOWN ARE IN METRES AND/OR MILLIMETRES UNLESS OTHERWISE NOTED.


DRAWN BY: H.G. 08/17/21	DESIGNED BY: H.G. 08/17/21
CHECKED BY: W.N. 08/17/21	APPROVED BY: D.H. 08/17/21
SCALE: FULL SIZE ONLY 1:1000	



DURHAM - SCARBOROUGH
 Bus Rapid Transit


DURHAM-SCARBOROUGH BUS RAPID TRANSIT ENVIRONMENTAL ASSESSMENT PLAN AND PROFILE			
MARY STREET BETWEEN BYRON STREET AND PERRY STREET			
CONTRACT NO. RQQ-2018-PPDD-244	DWG. NO. CPG_DSBRT_CO_000_PLAN&PROFILE_SHEET_WHT_10B	REV. 04	SHEET WHT_10B

January 10, 2022, 4:19 PM Login name: p005595b
 Drawing Name: J:\TOR\477117 - DSBRT TPAP-PD\5 General\02 - Drawings\04 - Plan and Profile Design\PLATES\CPC_DSBRT_CO_000_PLAN&PROFILE_SHEET_WHT_11.dwg

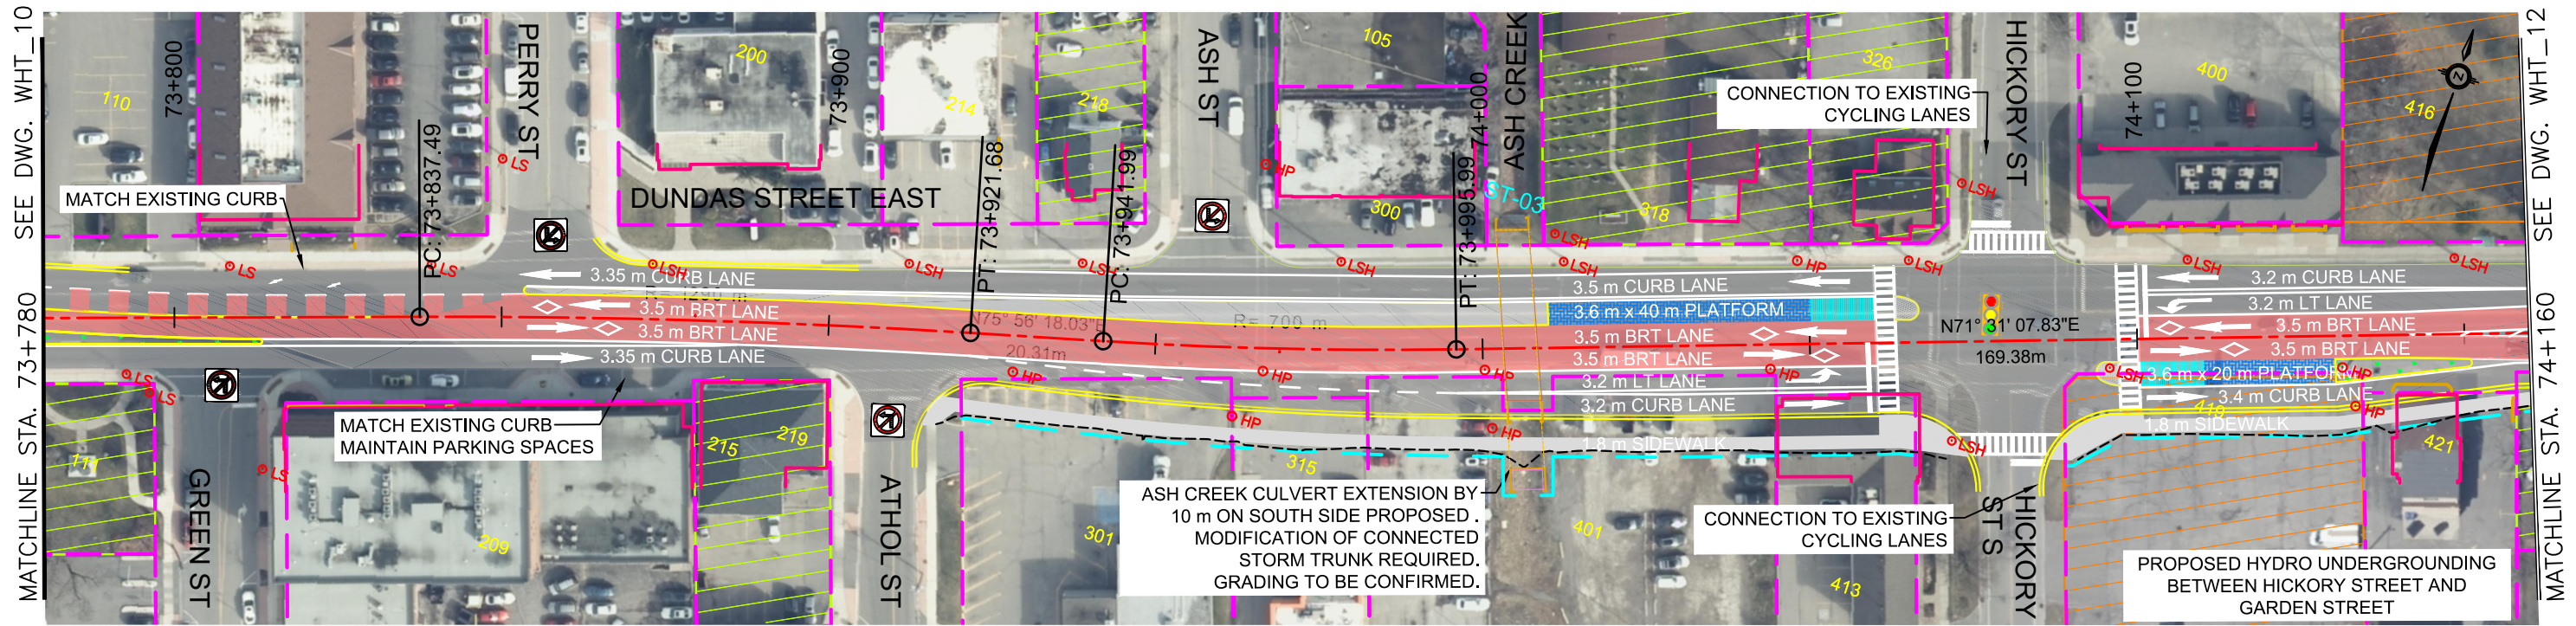



ASH CREEK CULVERT EXTENSION BY 10 m ON SOUTH SIDE PROPOSED. MODIFICATION OF CONNECTED STORM TRUNK REQUIRED. GRADING TO BE CONFIRMED.

PROPOSED HYDRO UNDERGROUNDING BETWEEN HICKORY STREET AND GARDEN STREET

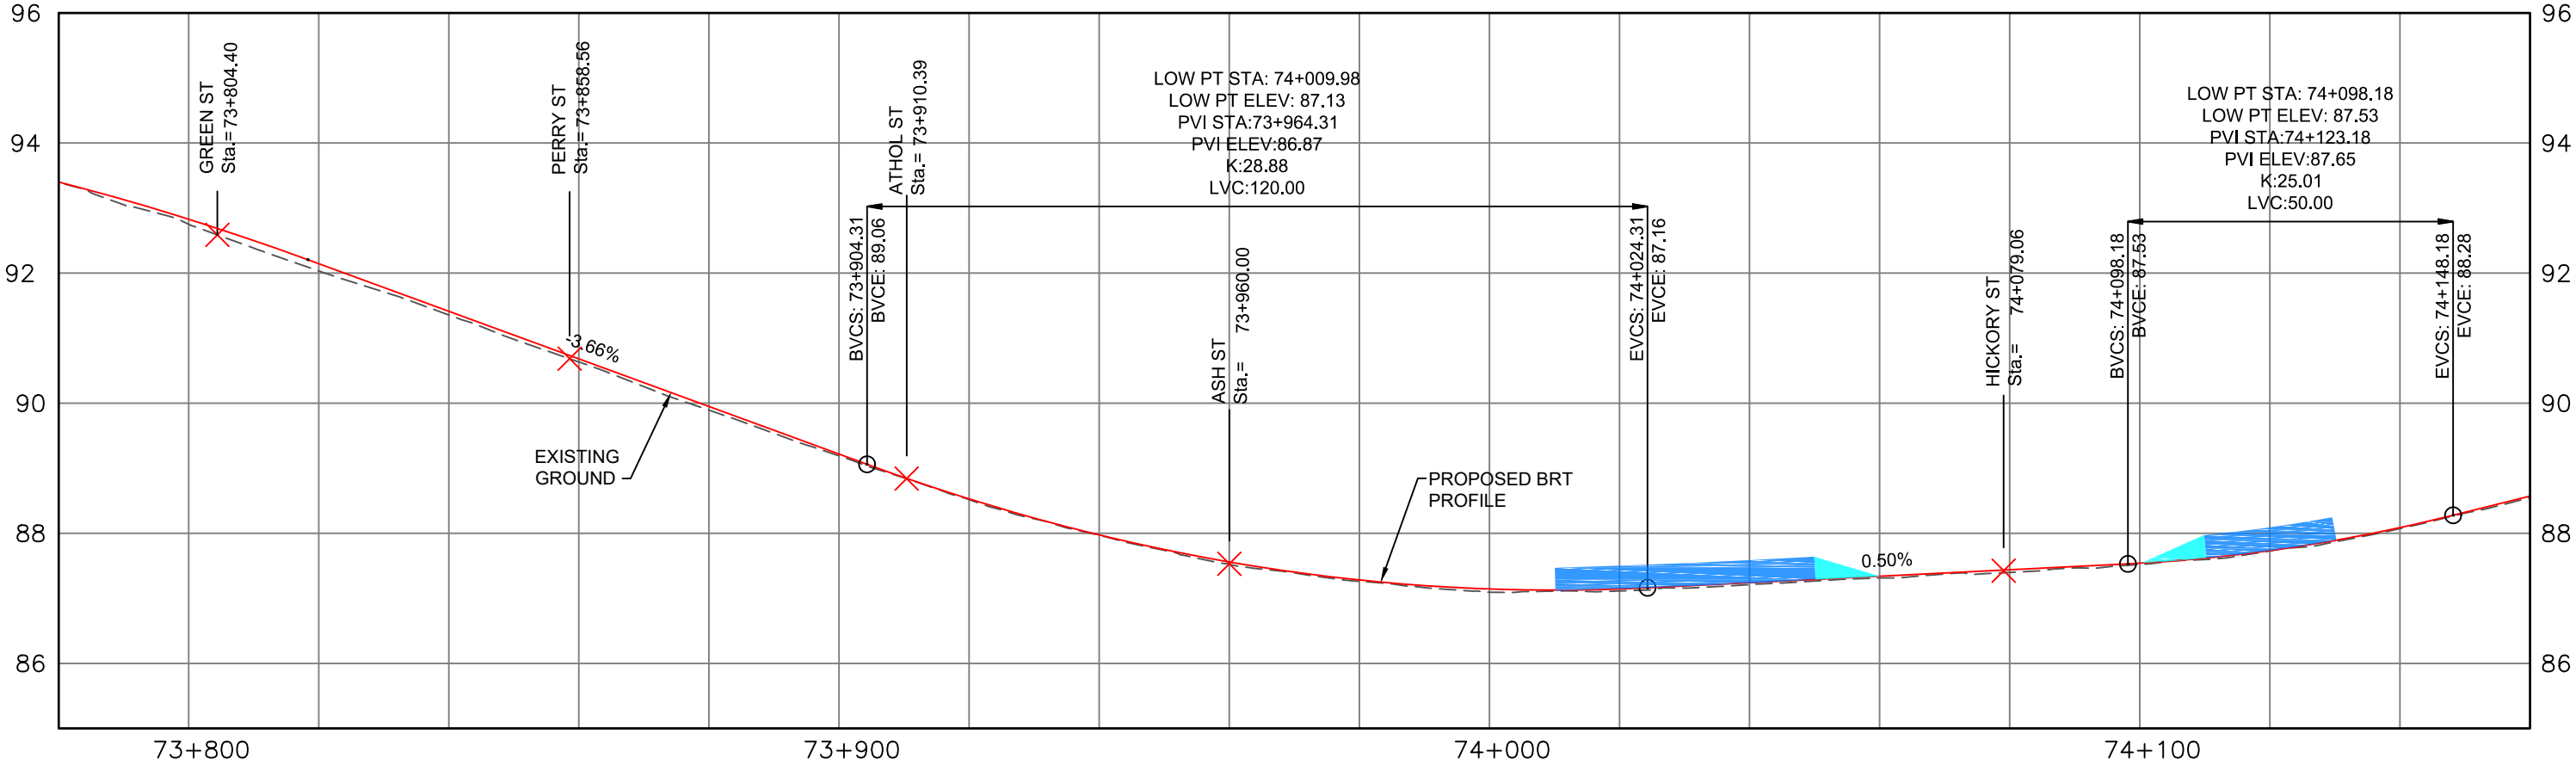



ALL DIMENSIONS SHOWN ARE IN METRES AND/OR MILLIMETRES UNLESS OTHERWISE NOTED.

DRAWN BY: H.G. 03/10/2022 CHECKED BY: W.N. 03/10/2022 SCALE: HOR 1:1000 VER 1:100	DESIGNED BY: H.G. 03/10/2022 APPROVED BY: D.H. 03/10/2022		DURHAM-SCARBOROUGH BUS RAPID TRANSIT ENVIRONMENTAL ASSESSMENT PLAN AND PROFILE STA. 73+780 TO STA. 74+160
SCALE: FULL SIZE ONLY 		DURHAM - SCARBOROUGH Bus Rapid Transit	CONTRACT NO. RQQ-2018-PPDD-244 DWG. NO. CPC_DSBRT_CO_000_PLAN&PROFILE_SHEET_WHT_11 REV. 04 SHEET WHT_11

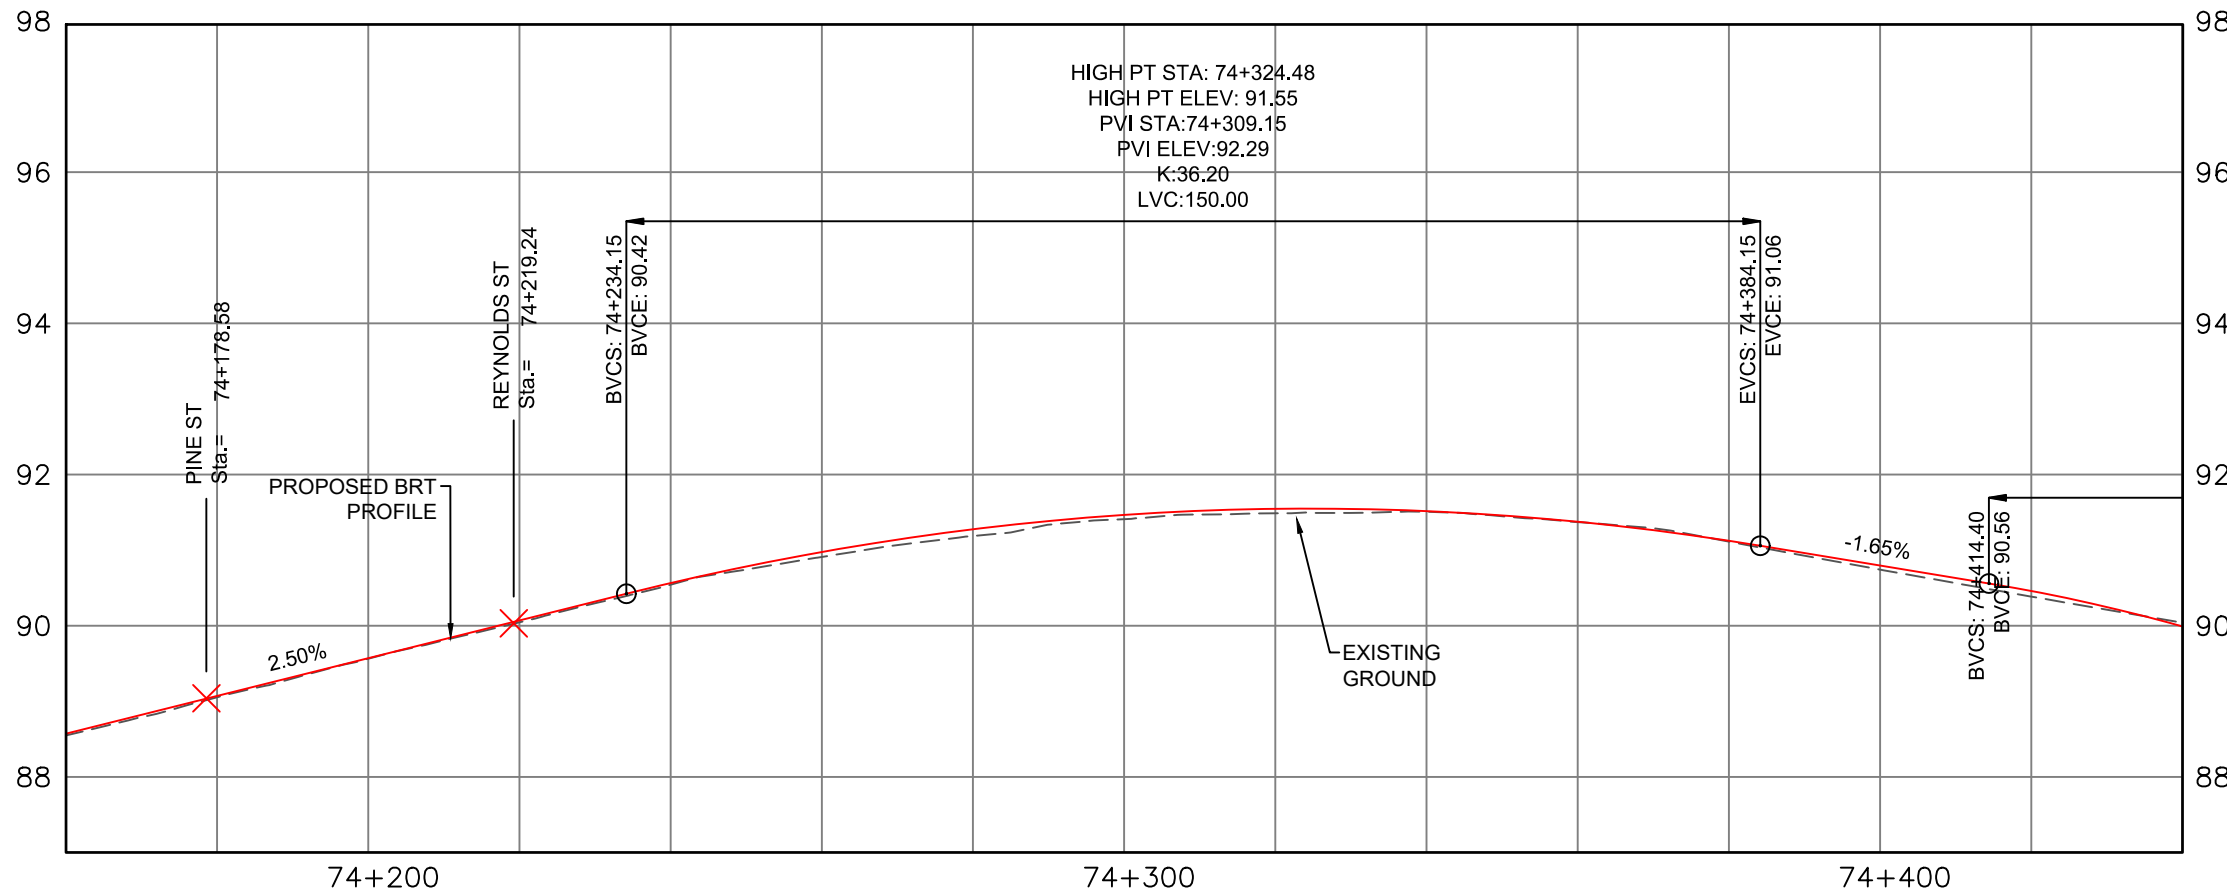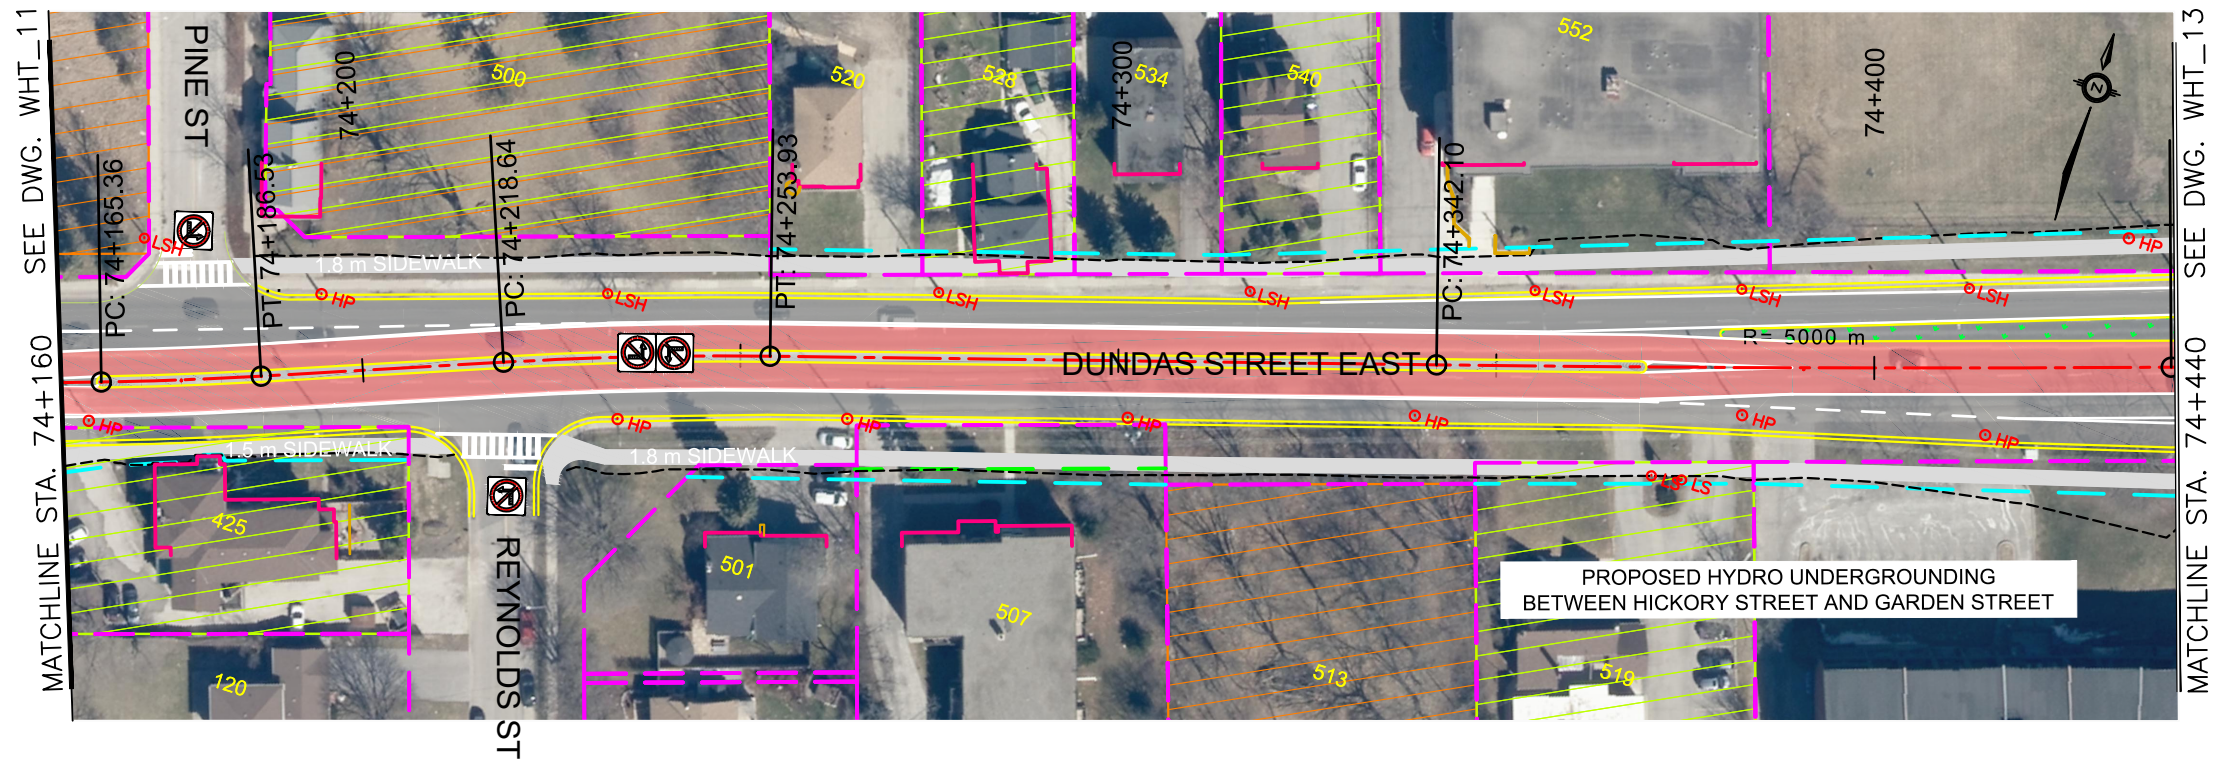

ALL DIMENSIONS SHOWN ARE IN METRES AND/OR MILLIMETRES UNLESS OTHERWISE NOTED.



DRAWN BY: H.G 03/10/2022 CHECKED BY: W.N 03/10/2022 SCALE: HOR 1:1000 VER 1:100	DESIGNED BY: H.G 03/10/2022 APPROVED BY: D.H 03/10/2022 FULL SIZE ONLY 		DURHAM-SCARBOROUGH BUS RAPID TRANSIT ENVIRONMENTAL ASSESSMENT PLAN AND PROFILE STA. 74+160 TO STA. 74+440
CONTRACT NO. RQQ-2018-PPDD-244		DWG. NO. CPG_DSBRT_CO_000_PLAN&PROFILE_SHEET_WHT_12	REV. 04 SHEET WHT_12

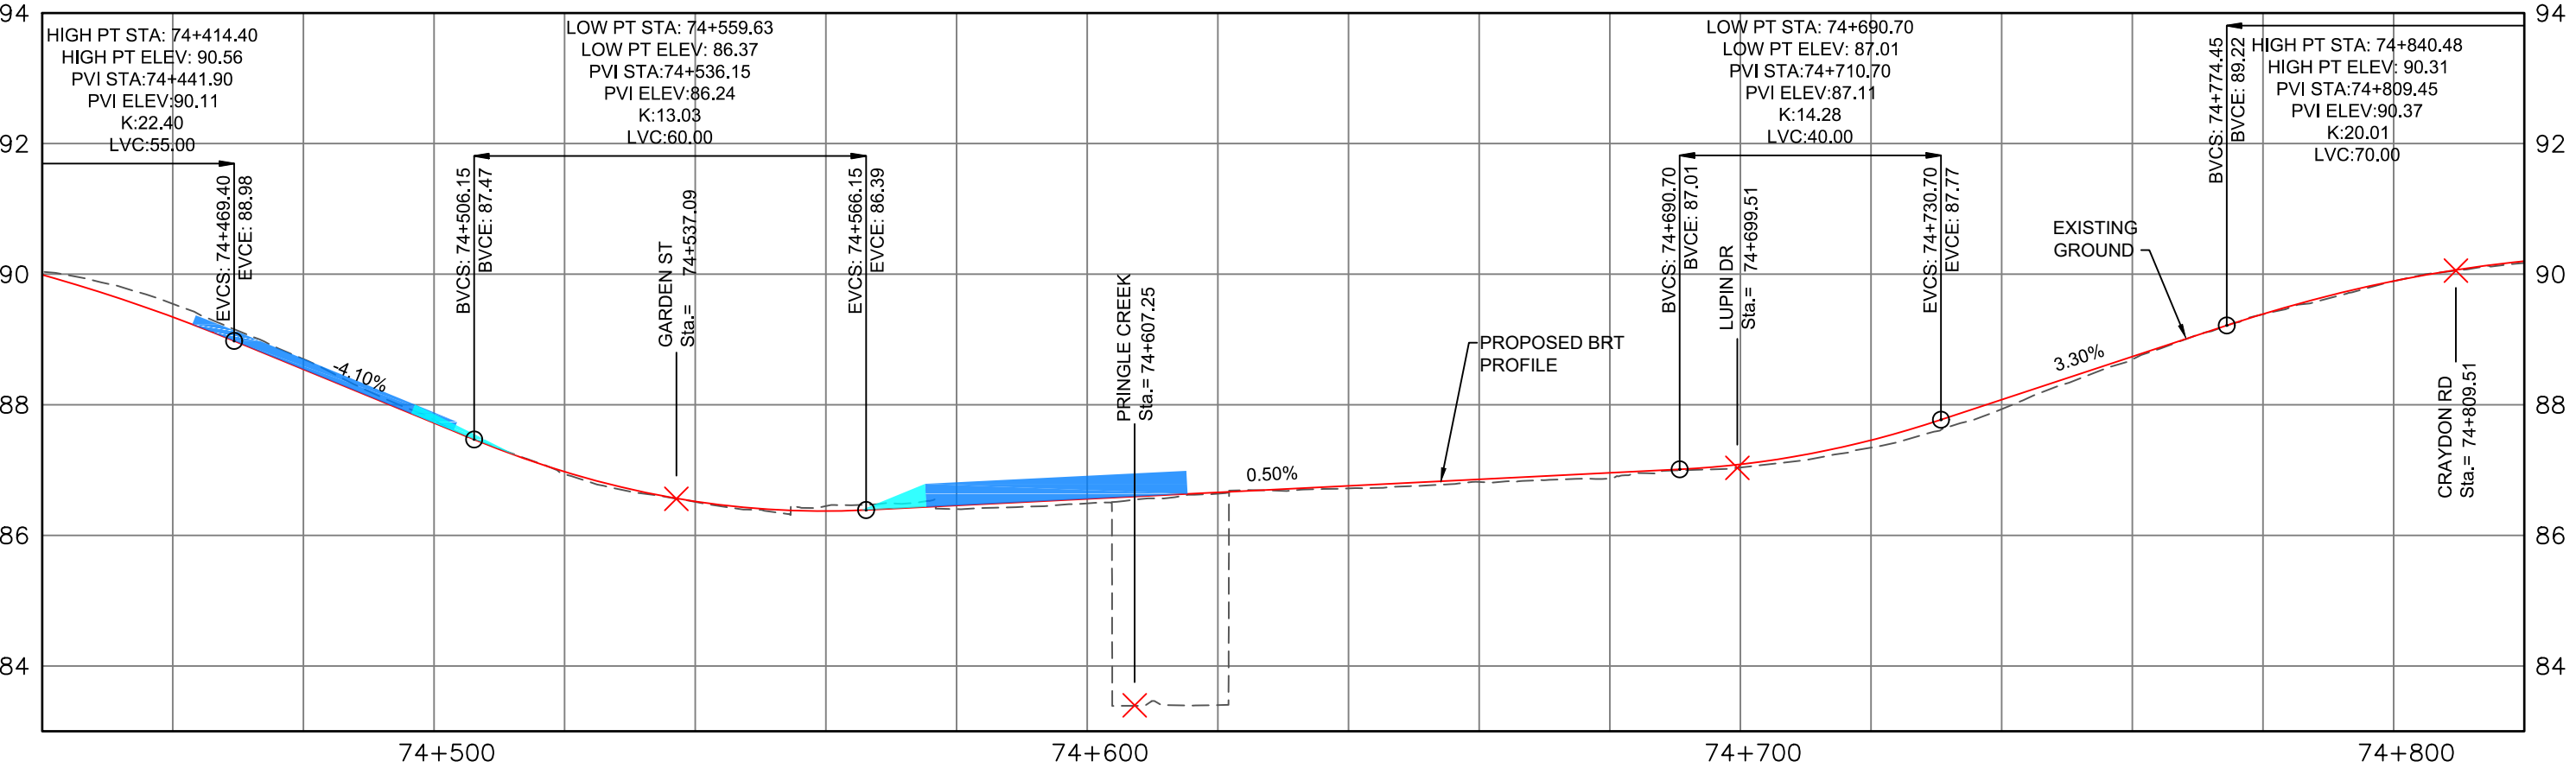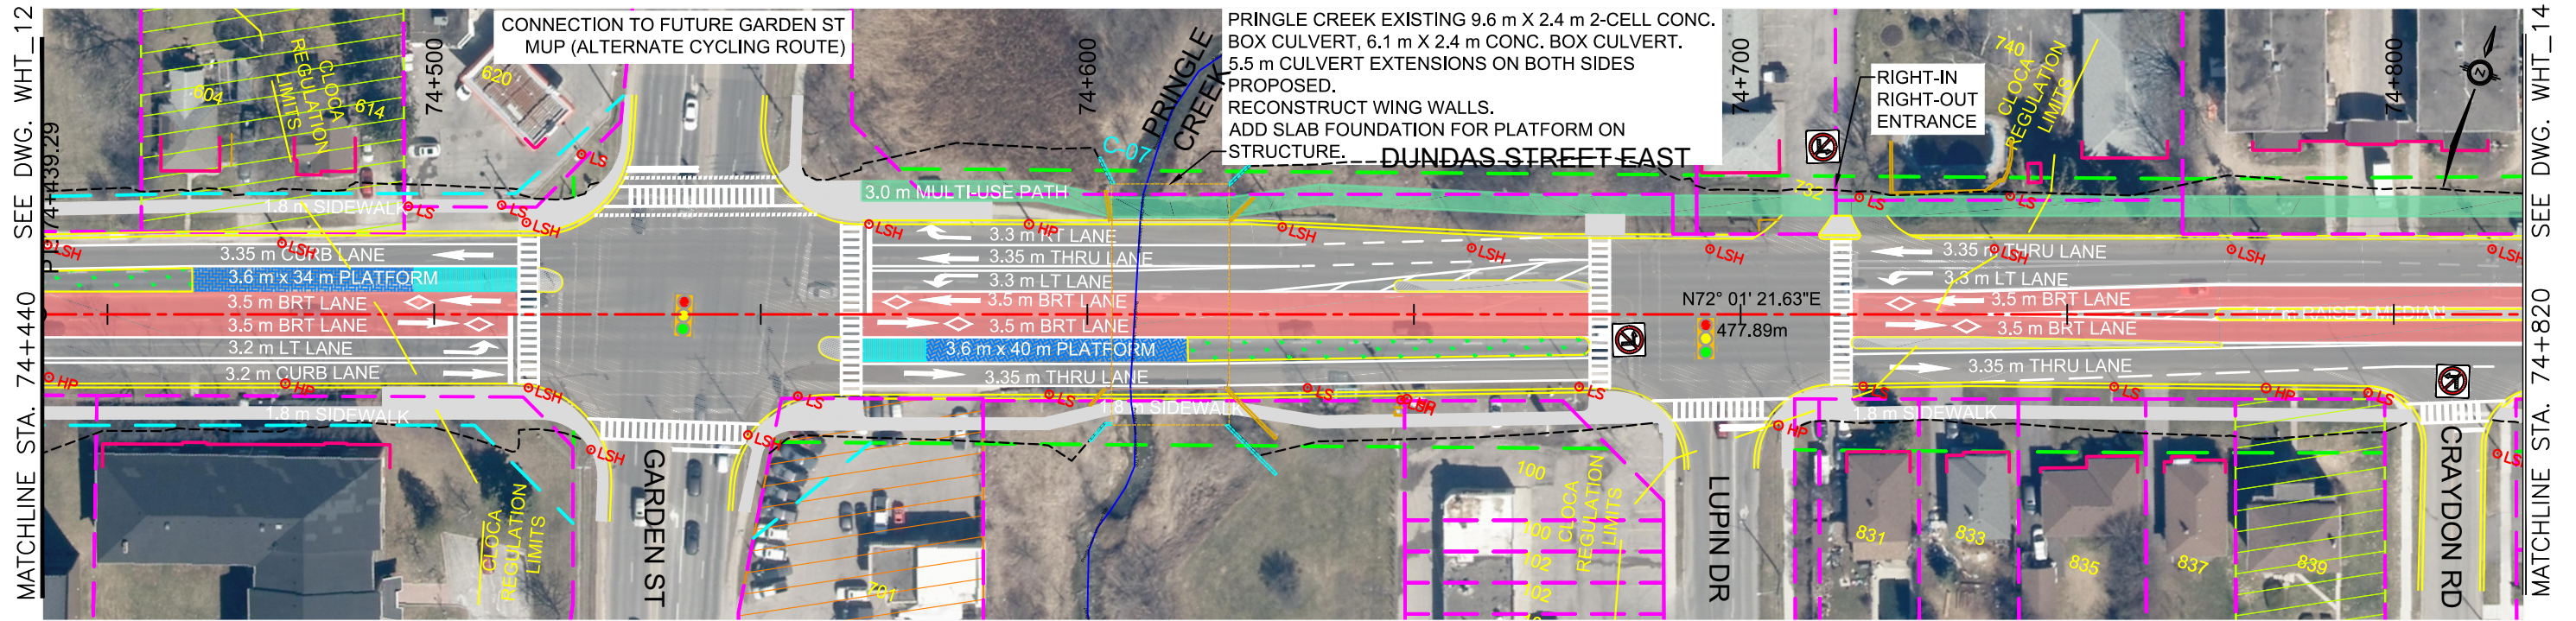

ALL DIMENSIONS SHOWN ARE IN METRES AND/OR MILLIMETRES UNLESS OTHERWISE NOTED.

DRAWN BY: H.G 03/10/2022 CHECKED BY: W.N 03/10/2022 SCALE: HOR 1:1000 VER 1:100	DESIGNED BY: H.G 03/10/2022 APPROVED BY: D.H 03/10/2022		DURHAM-SCARBOROUGH BUS RAPID TRANSIT ENVIRONMENTAL ASSESSMENT PLAN AND PROFILE STA. 74+440 TO STA. 74+820
SCALE: FULL SIZE ONLY 		DURHAM - SCARBOROUGH Bus Rapid Transit	CONTRACT NO. RQQ-2018-PPDD-244 DWG. NO. CPG_DSBRT_CO_000_PLAN&PROFILE_SHEET_WHT_13 REV. 04 SHEET WHT_13

January 10, 2022, 4:26 PM Login name: p005595b
 Drawing Name: J:\TOR\477117 - DSBRT TPAP-PD\5 General\02 - Drawings\04 - Plan and Profile Design\PLATES\CPC_DSBRT_CO_000_PLAN&PROFILE_SHEET_WHT_14.dwg

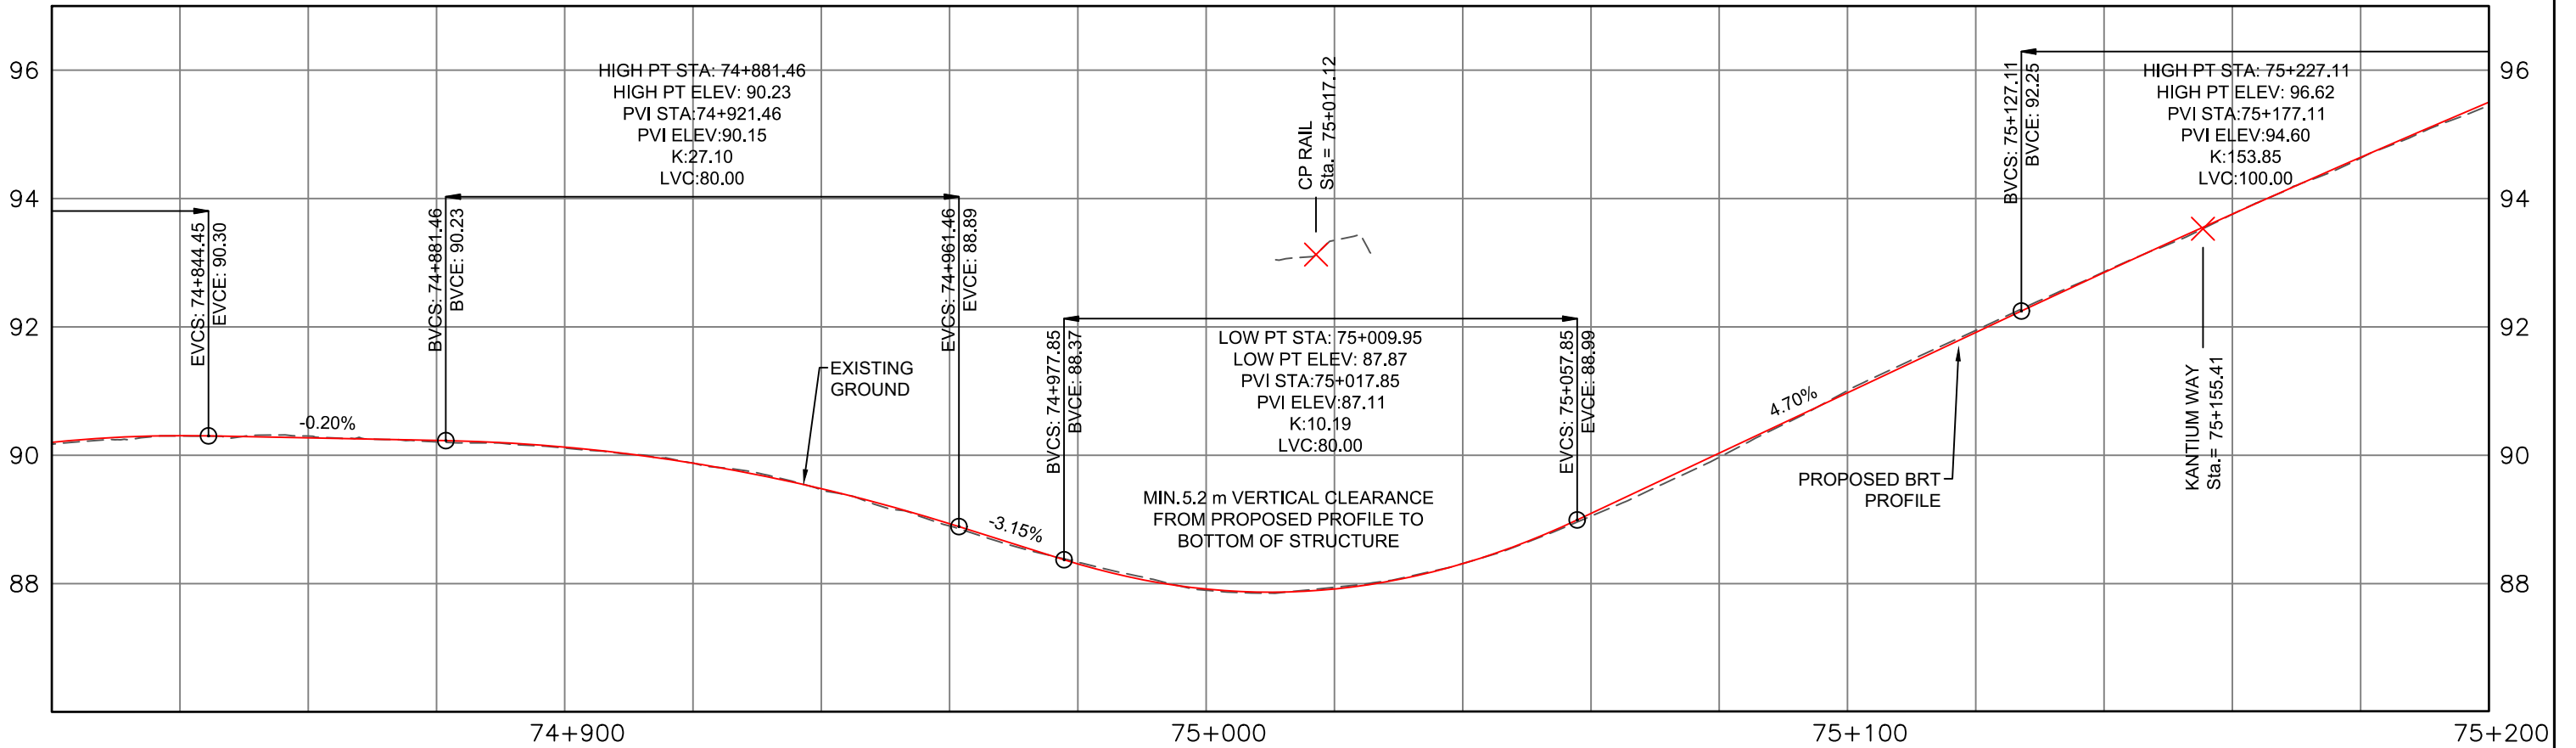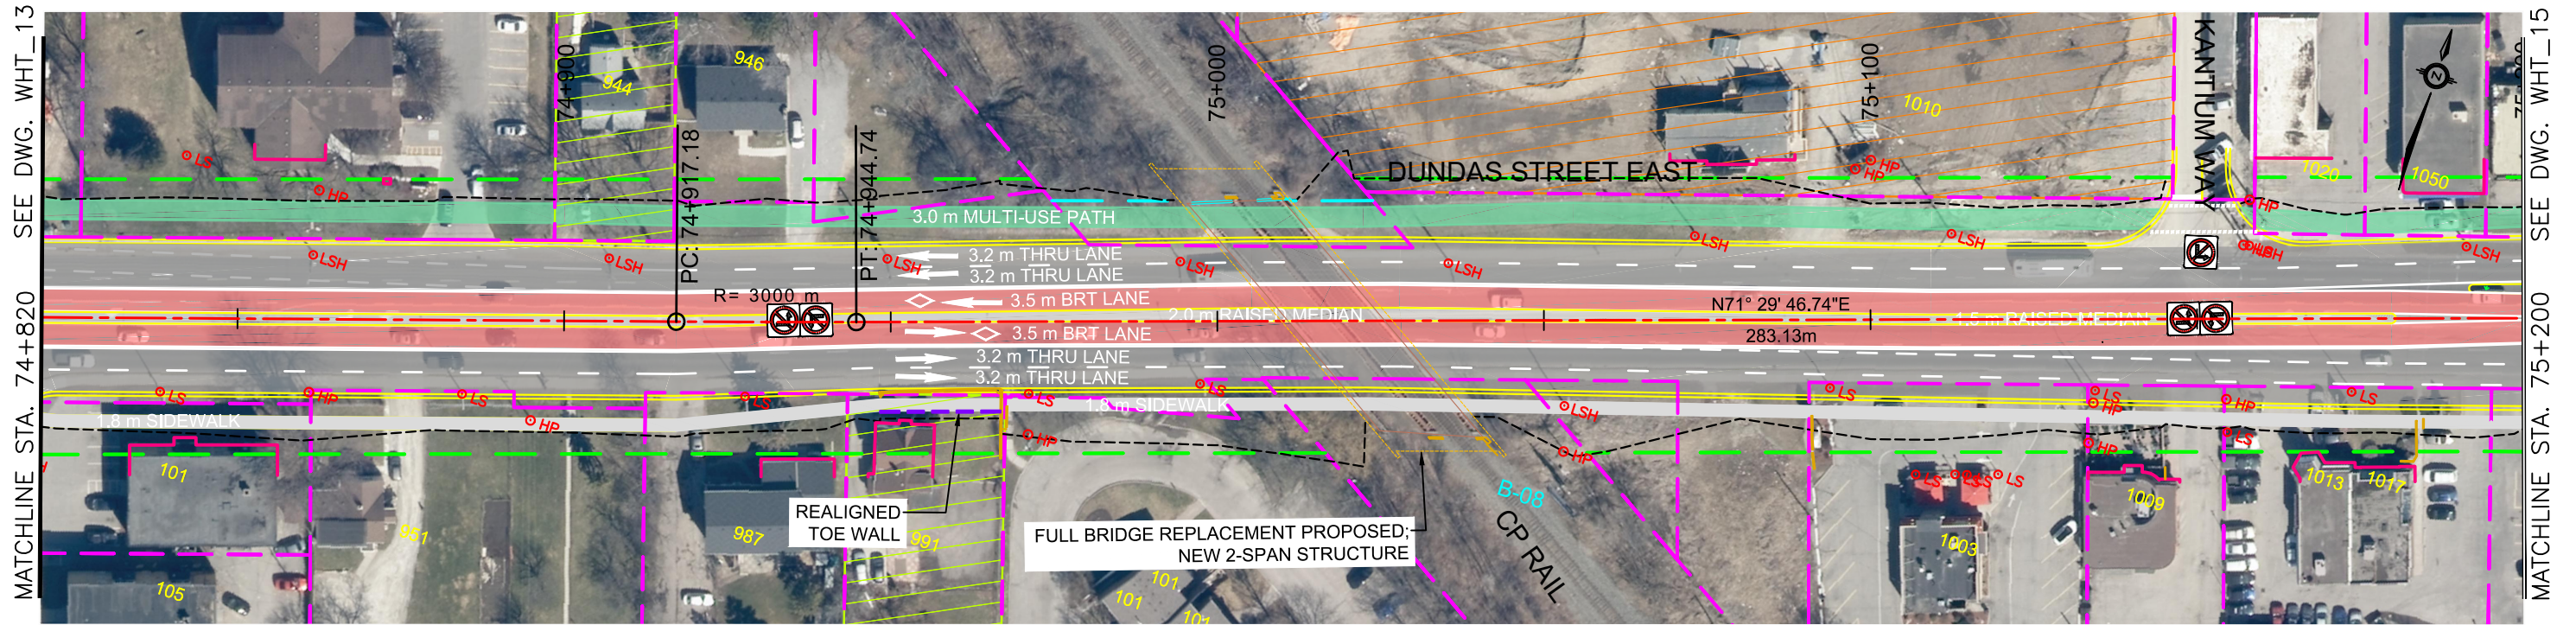

ALL DIMENSIONS SHOWN ARE IN METRES AND/OR MILLIMETRES UNLESS OTHERWISE NOTED.



DRAWN BY: H.G 03/10/2022	DESIGNED BY: H.G 03/10/2022
CHECKED BY: W.N 03/10/2022	APPROVED BY: D.H 03/10/2022
SCALE: HOR 1:1000 VER 1:100	FULL SIZE ONLY 20m 2m

Toronto **DURHAM REGION** **IBI** **PARSONS** **METROLINX**

DURHAM - SCARBOROUGH
Bus Rapid Transit

DURHAM-SCARBOROUGH BUS RAPID TRANSIT ENVIRONMENTAL ASSESSMENT PLAN AND PROFILE			
STA. 74+820 TO STA. 75+200			
CONTRACT NO. RQQ-2018-PPDD-244	DWG. NO. CPC_DSBRT_CO_000_PLAN&PROFILE_SHEET_WHT_14	REV. 04	SHEET WHT_14



August 4, 2021, 9:00 AM Login name: p007847C
 Drawing Name: J:\TOR\477117 - DSBRT TPAP-PD\5 General\04 - Drawings\04 - Plan and Profile Design\PLATES\CPG_DSBRT_CO_000_PLAN&PROFILE_SHEET_WHT_15.dwg

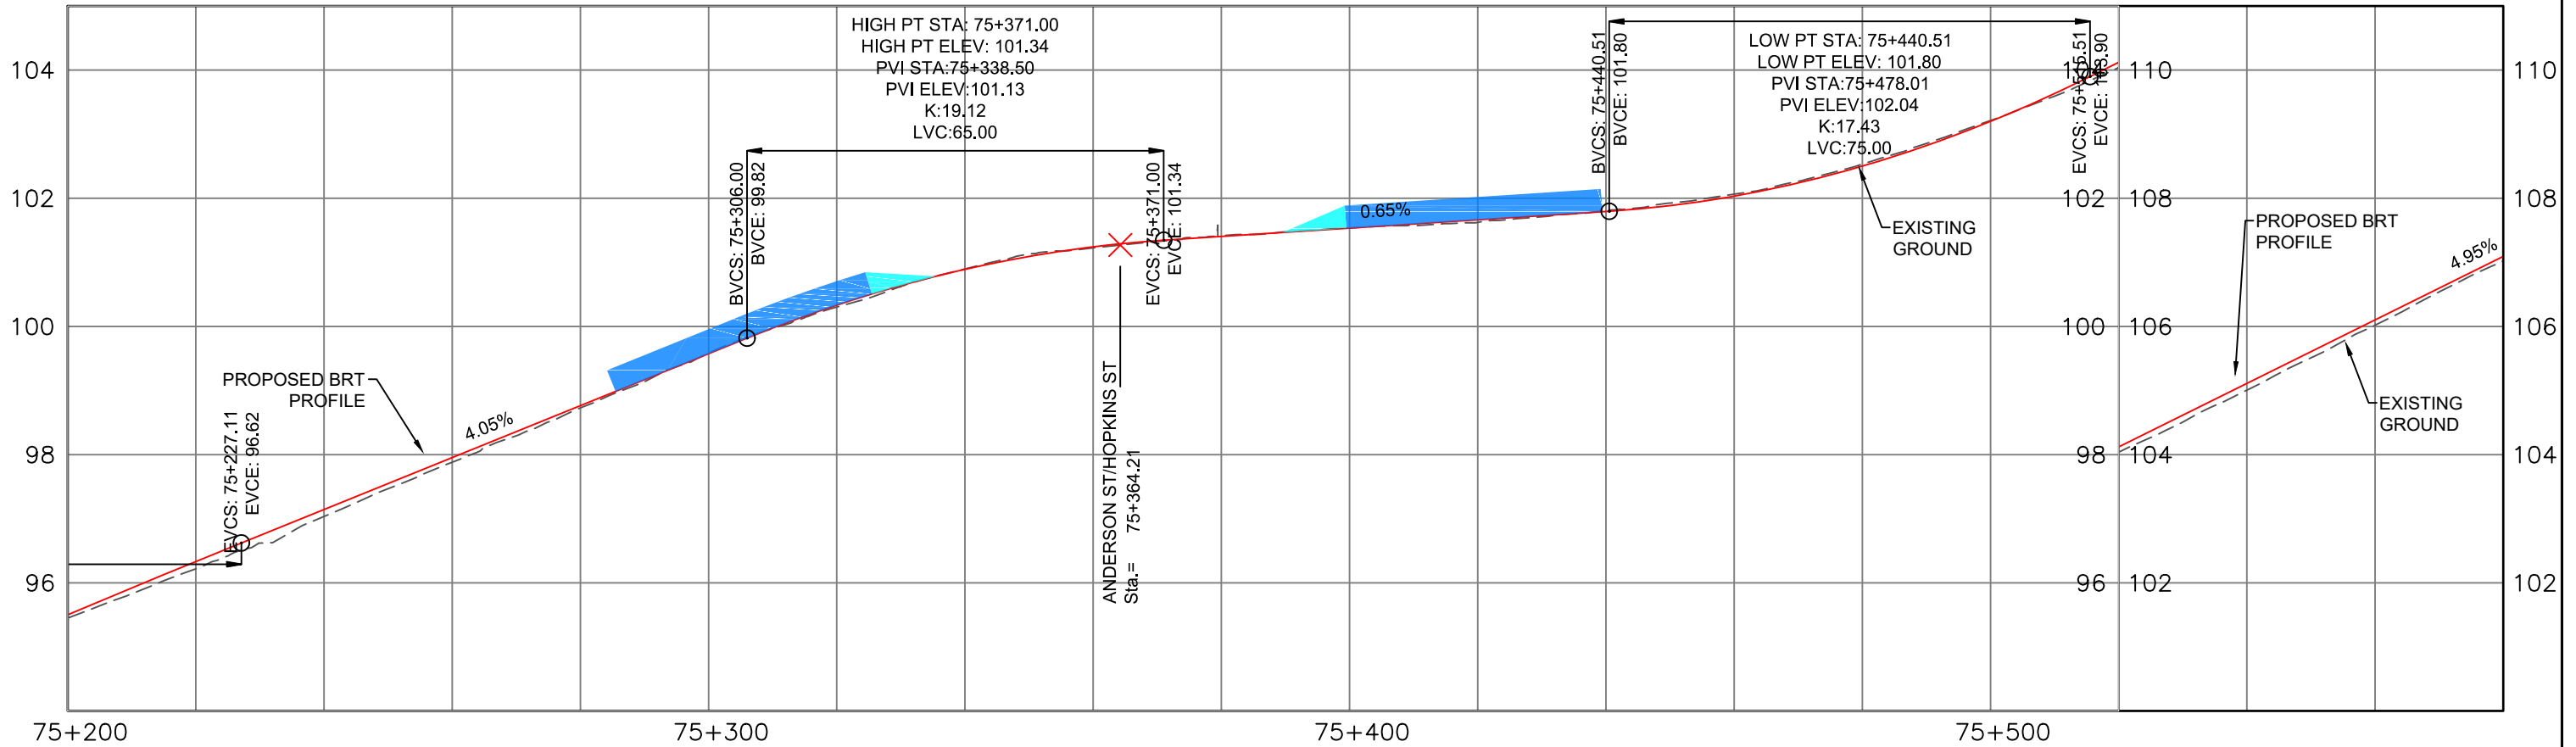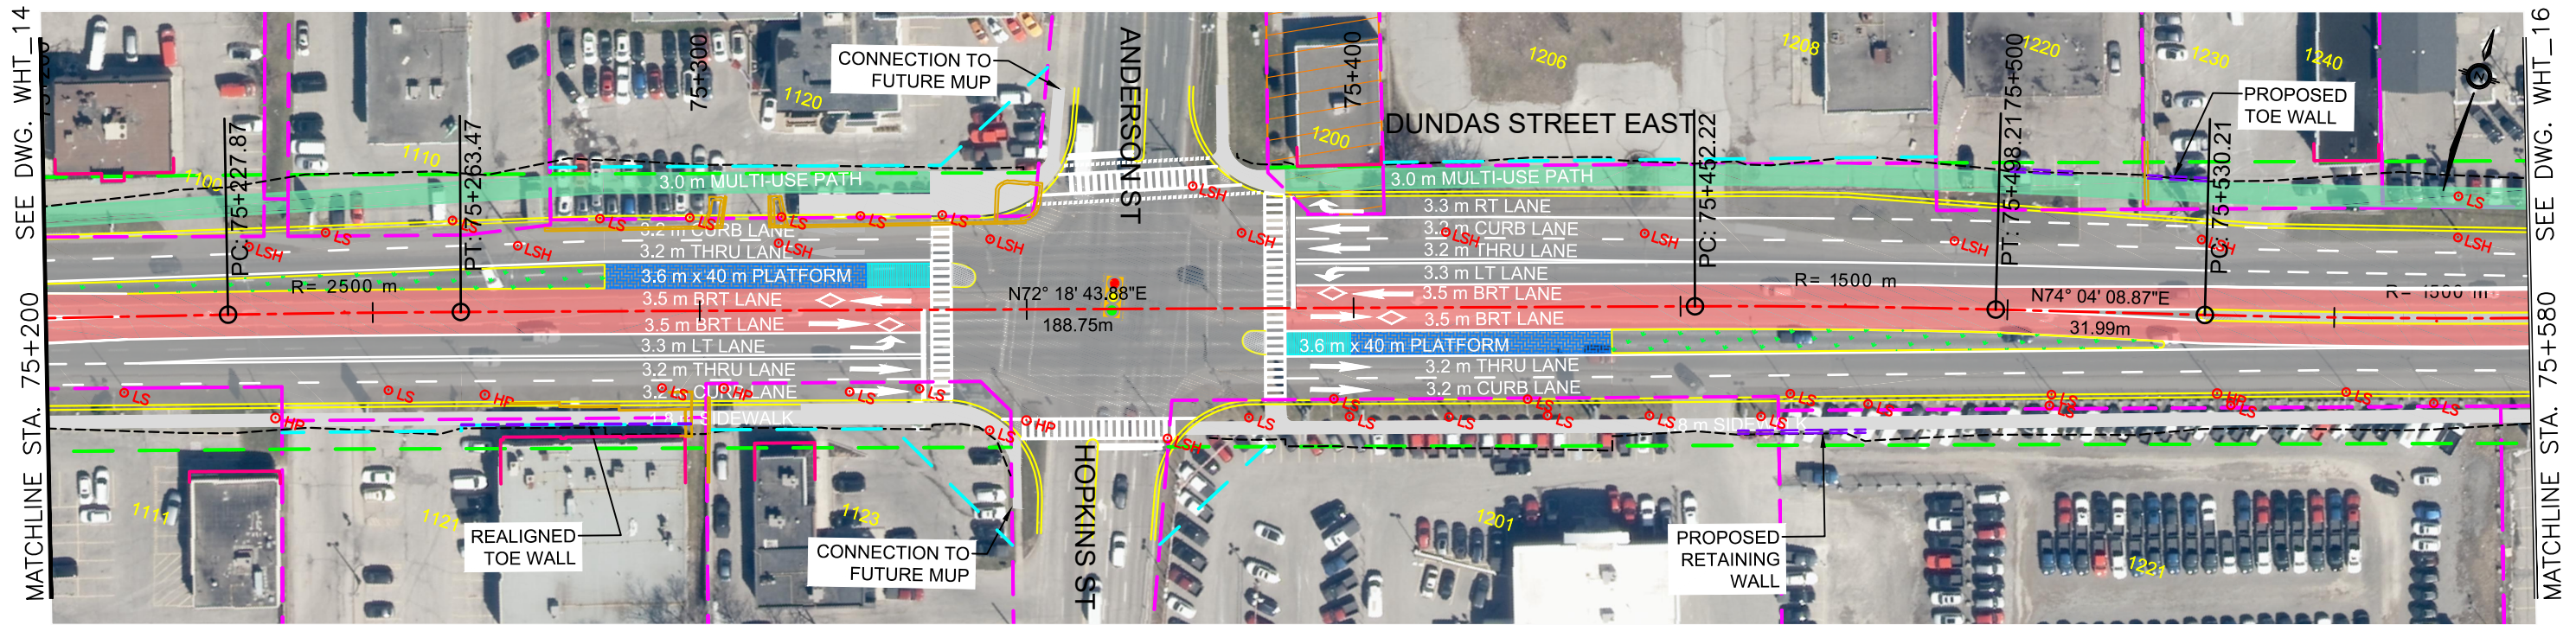

ALL DIMENSIONS SHOWN ARE IN METRES AND/OR MILLIMETRES UNLESS OTHERWISE NOTED.

DRAWN BY: H.G 03/10/2022 CHECKED BY: W.N 03/10/2022 SCALE: HOR 1:1000 VER 1:100	DESIGNED BY: H.G 03/10/2022 APPROVED BY: D.H 03/10/2022 FULL SIZE ONLY 		DURHAM - SCARBOROUGH Bus Rapid Transit	DURHAM-SCARBOROUGH BUS RAPID TRANSIT ENVIRONMENTAL ASSESSMENT PLAN AND PROFILE STA. 75+200 TO STA. 75+580	CONTRACT NO. RQQ-2018-PPDD-244	DWG. NO. CPG_DSBRT_CO_000_PLAN&PROFILE_SHEET_WHT_15	REV. 04	SHEET WHT_15
---	--	--	---	--	-----------------------------------	--	------------	-----------------



August 3, 2021, 5:44 PM Login name: p007847C
 Drawing Name: J:\TOR\477117 - DSBRT TPAP-PD\5 General\04 - Drawings\04 - Plan and Profile Design\PLATES\CPLG_DSBRT_CO_000_PLAN&PROFILE_SHEET_WHT_16.dwg

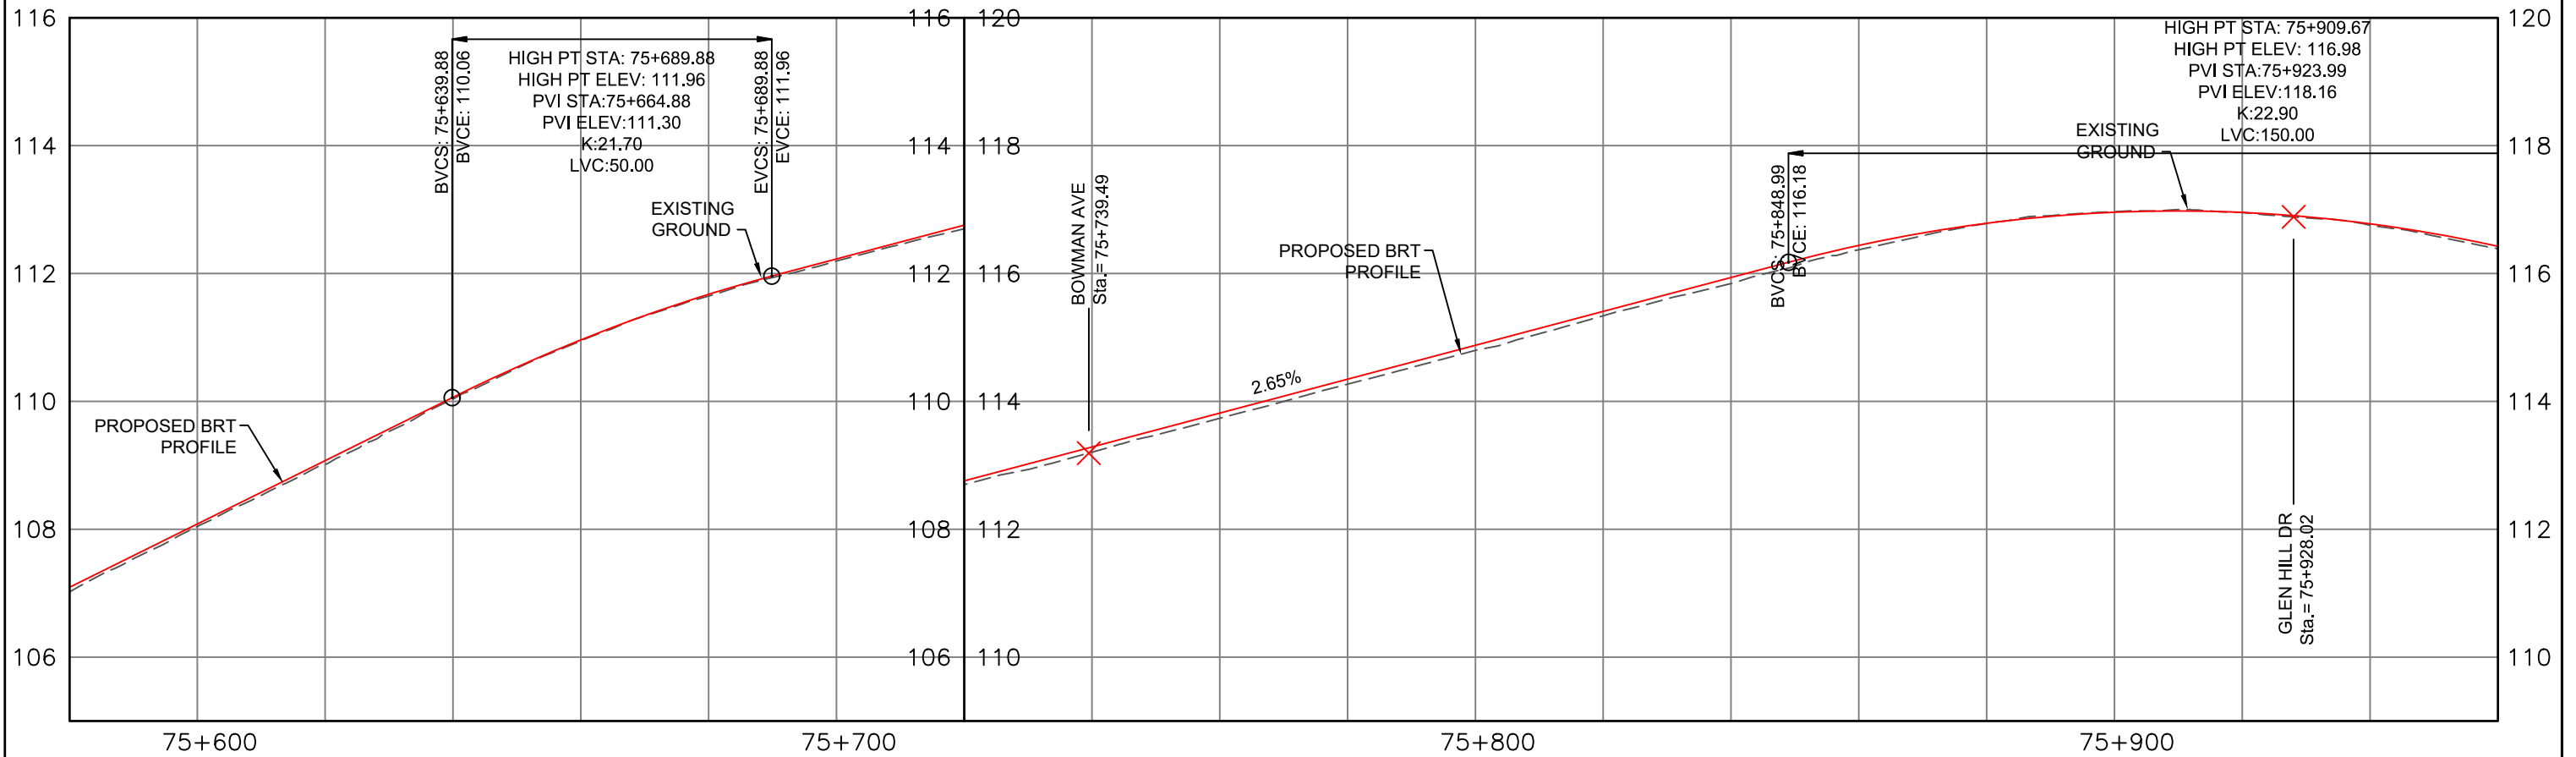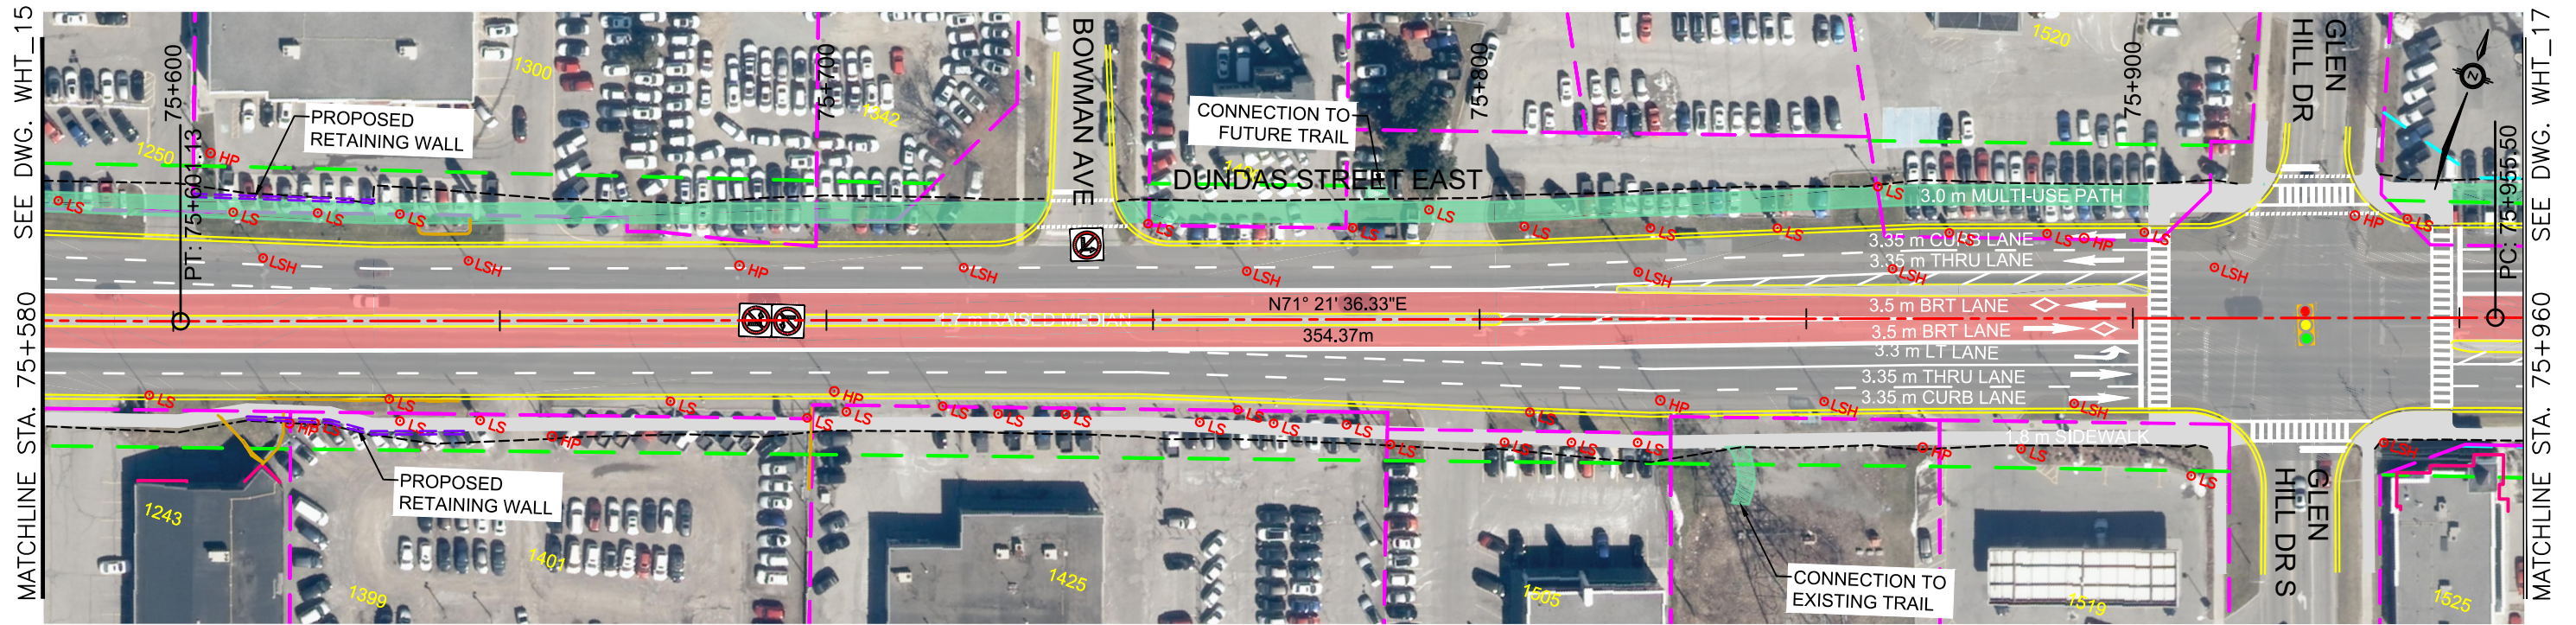

ALL DIMENSIONS SHOWN ARE IN METRES AND/OR MILLIMETRES UNLESS OTHERWISE NOTED.

DRAWN BY: H.G 03/10/2022 CHECKED BY: W.N 03/10/2022 SCALE: HOR 1:1000 VER 1:100	DESIGNED BY: H.G 03/10/2022 APPROVED BY: D.H 03/10/2022 FULL SIZE ONLY 		DURHAM-SCARBOROUGH BUS RAPID TRANSIT ENVIRONMENTAL ASSESSMENT PLAN AND PROFILE STA. 75+580 TO STA. 75+960
CONTRACT NO. RQQ-2018-PPDD-244		DWG. NO. CPLG_DSBRT_CO_000_PLAN&PROFILE_SHEET_WHT_16	REV. 04 SHEET WHT_16



August 3, 2021, 5:07 PM Login name: p007847C
 Drawing Name: J:\TOR\477117 - DSBRT TPAP-PD\5 General\02 - Drawings\04 - Plan and Profile Design\PLATES\CPG_DSBRT_CO_000_PLAN&PROFILE_SHEET_WHT_17.dwg

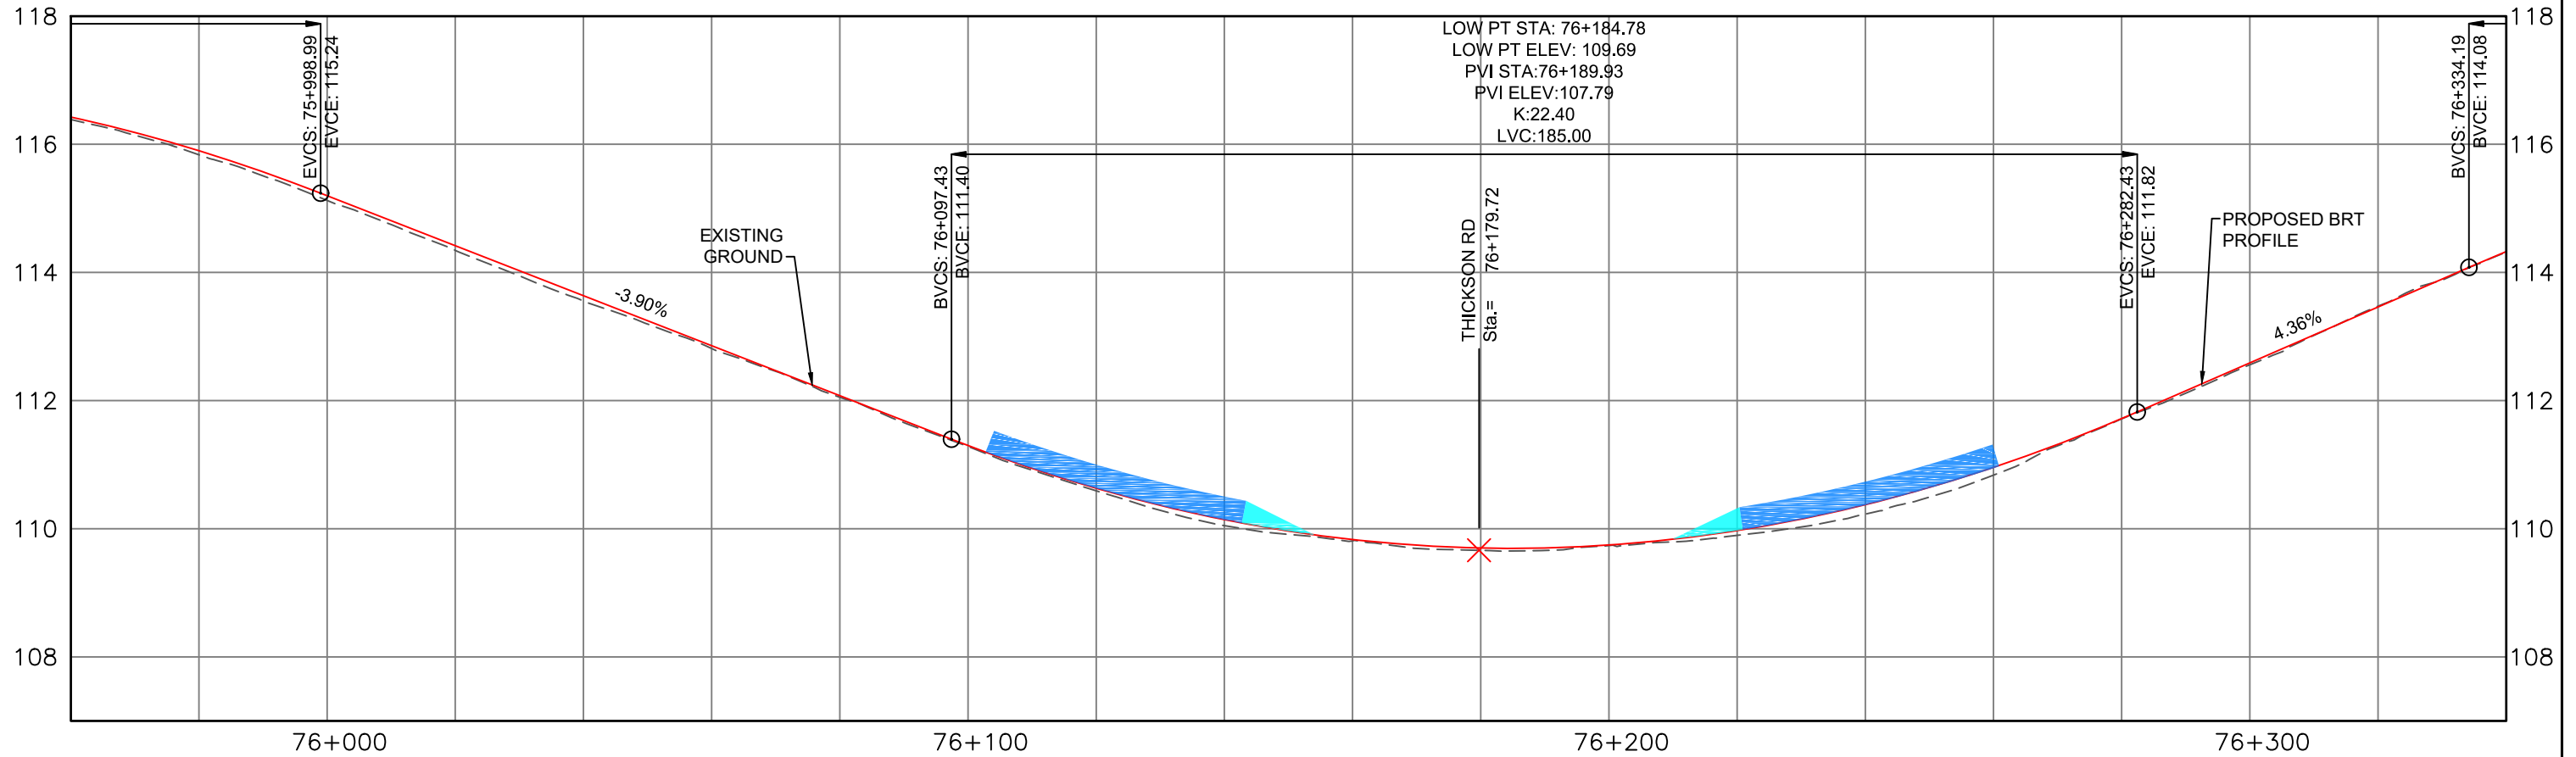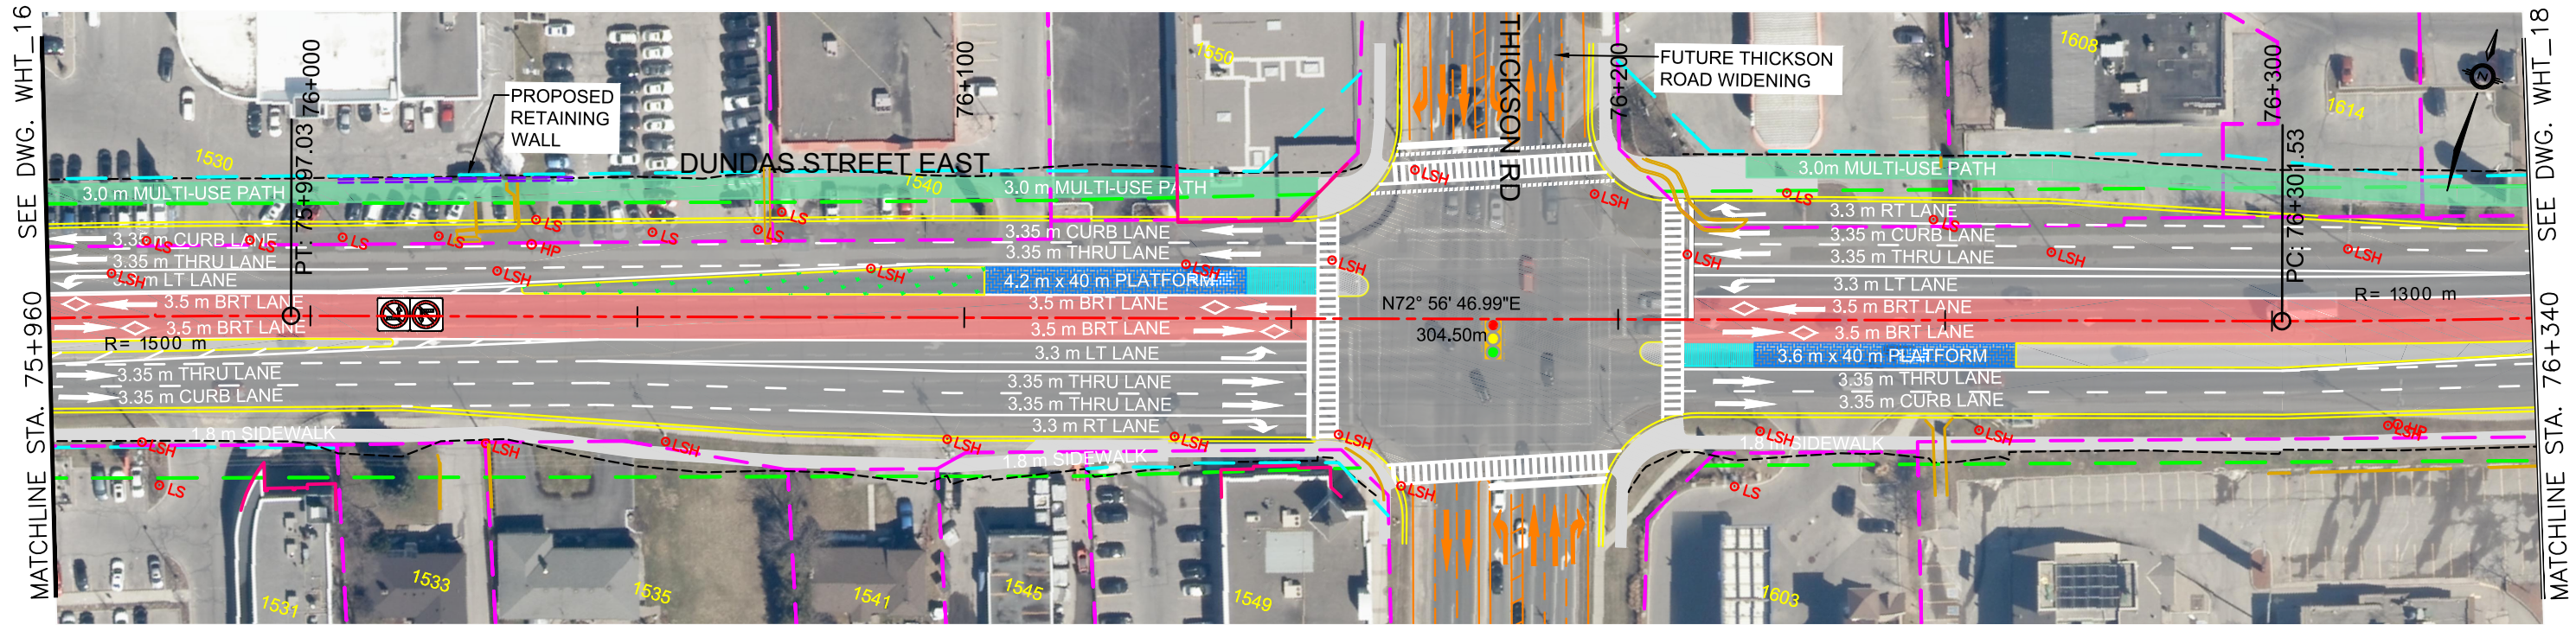

ALL DIMENSIONS SHOWN ARE IN METRES AND/OR MILLIMETRES UNLESS OTHERWISE NOTED.

DRAWN BY: H.G 03/10/2022 CHECKED BY: W.N 03/10/2022 SCALE: HOR 1:1000 VER 1:100	DESIGNED BY: H.G 03/10/2022 APPROVED BY: D.H 03/10/2022 FULL SIZE ONLY 		DURHAM - SCARBOROUGH Bus Rapid Transit	DURHAM-SCARBOROUGH BUS RAPID TRANSIT ENVIRONMENTAL ASSESSMENT PLAN AND PROFILE STA. 75+960 TO STA. 76+340	CONTRACT NO. RQQ-2018-PPDD-244	DWG. NO. CPG_DSBRT_CO_000_PLAN&PROFILE_SHEET_WHT_17	REV. 04	SHEET WHT_17
---	--	--	---	--	-----------------------------------	--	------------	-----------------

August 3, 2021, 4:12 PM Login name: p007847C
 Drawing Name: J:\TOR\477117 - DSBRT TPAP-PD\5 General\04 - Drawings\04 - Plan and Profile Design\PLATES\CPG_DSBRT_CO_000_PLAN&PROFILE_SHEET_WHT_18.dwg

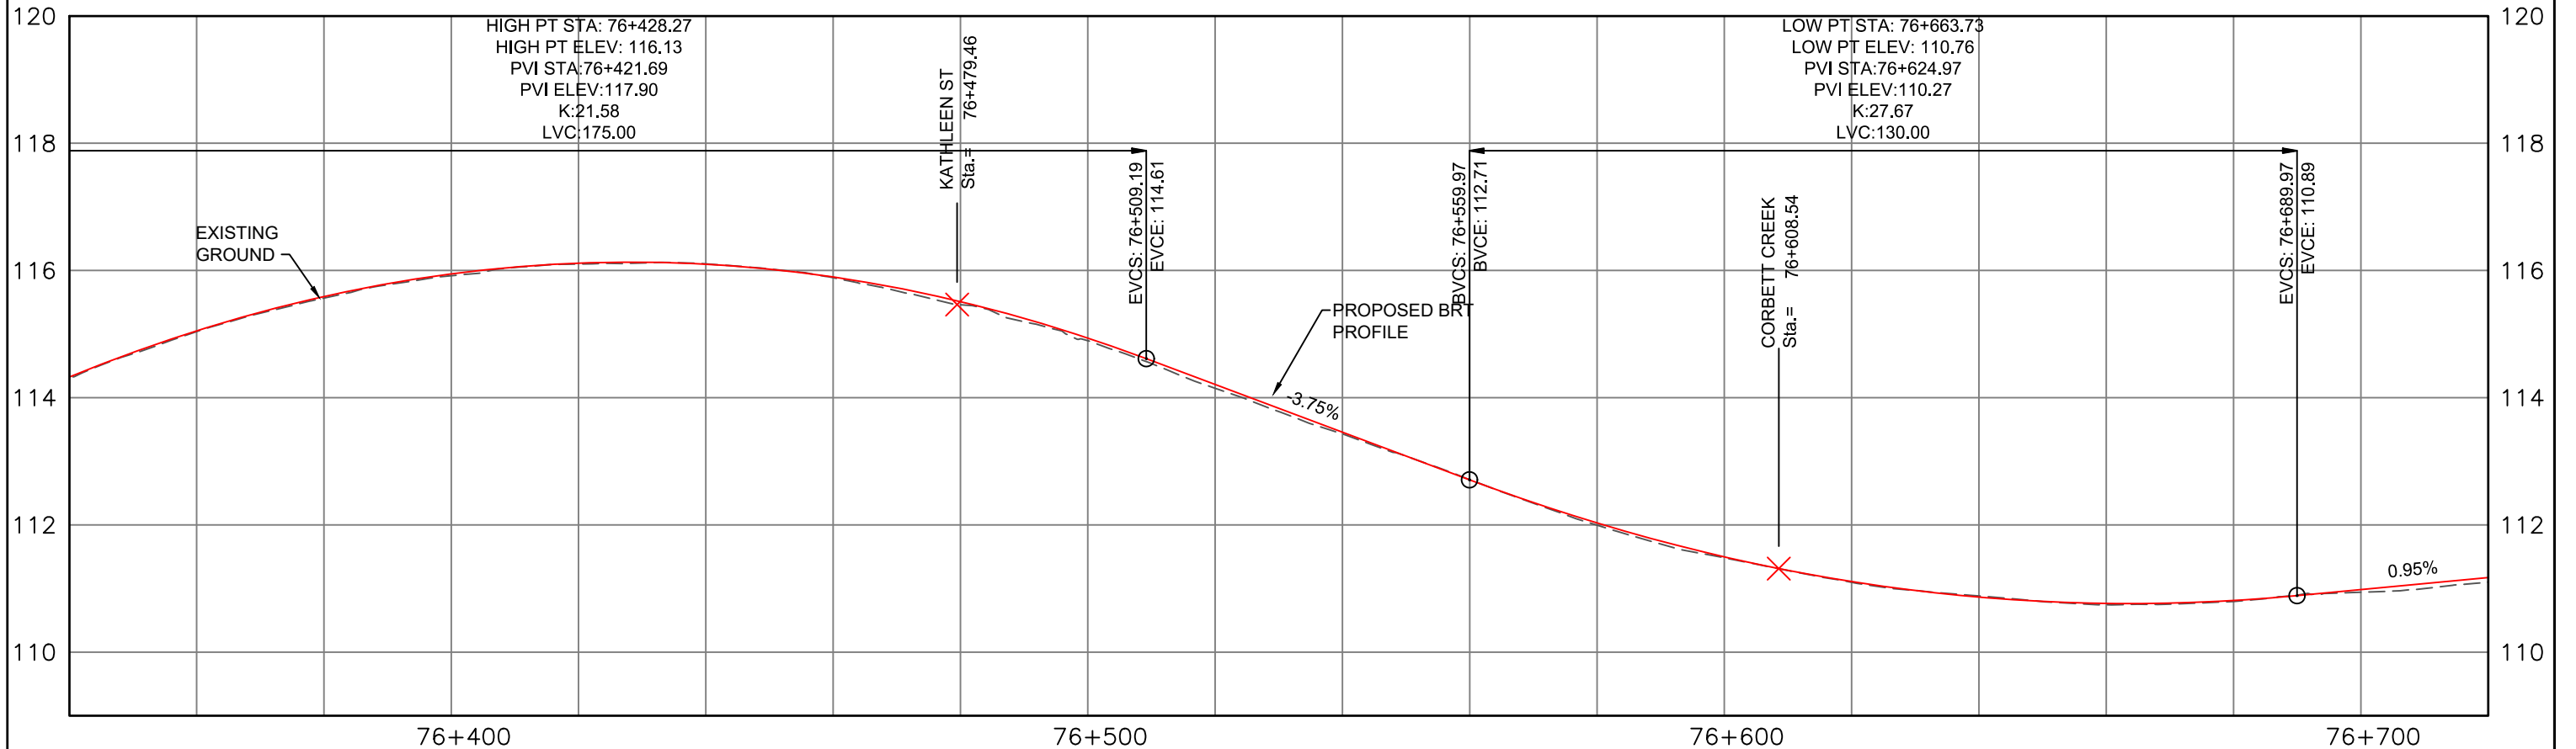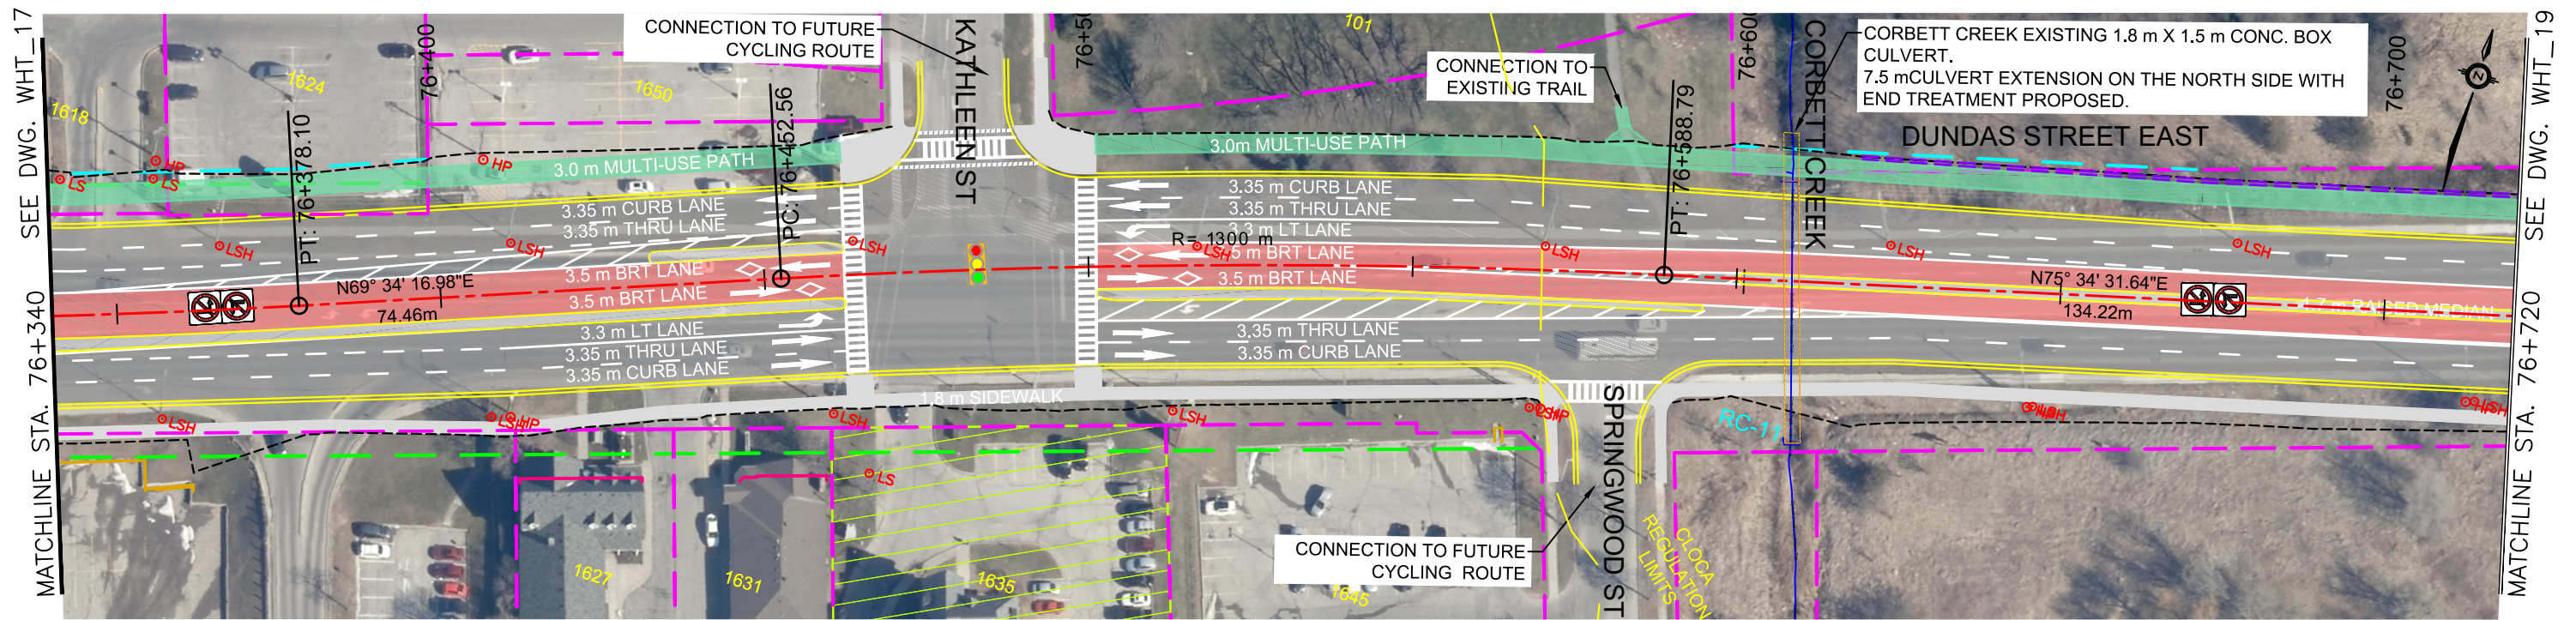



ALL DIMENSIONS SHOWN ARE IN METRES AND/OR MILLIMETRES UNLESS OTHERWISE NOTED.

DRAWN BY: H.G 03/10/2022	DESIGNED BY: H.G 03/10/2022
CHECKED BY: W.N 03/10/2022	APPROVED BY: D.H 03/10/2022
SCALE: HOR 1:1000 VER 1:100	FULL SIZE ONLY 20m 2m

DURHAM - SCARBOROUGH
Bus Rapid Transit

DURHAM-SCARBOROUGH BUS RAPID TRANSIT ENVIRONMENTAL ASSESSMENT PLAN AND PROFILE STA. 76+340 TO STA. 76+720			
CONTRACT NO. RQQ-2018-PPDD-244	DWG. NO. CPG_DSBRT_CO_000_PLAN&PROFILE_SHEET_WHT_18	REV. 04	SHEET WHT_18



August 3, 2021, 2:53 PM Login name: p007847C
 Drawing Name: J:\TOR\477117 - DSBRT TPAP-PD\5 General\04 - Drawings\04 - Plan and Profile Design\PLATES\CPLG_DSBRT_CO_000_PLAN&PROFILE_SHEET_WHT_19.dwg

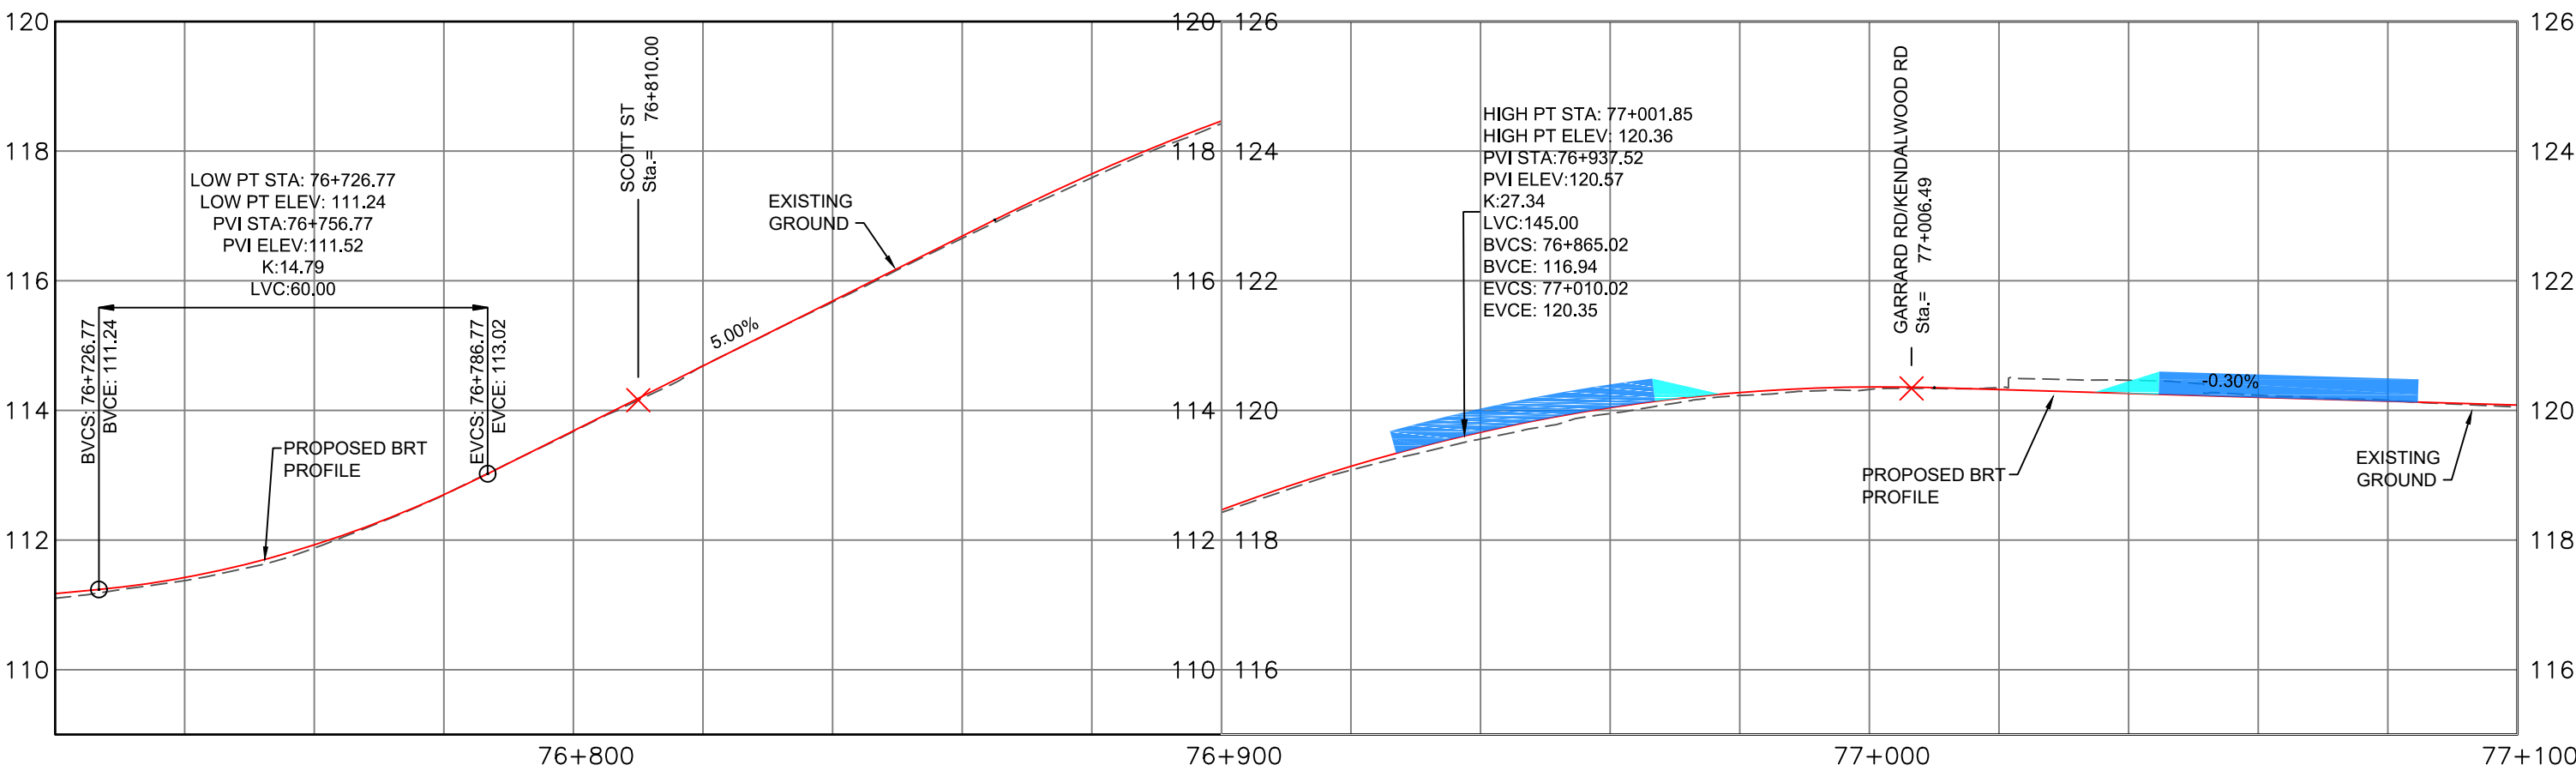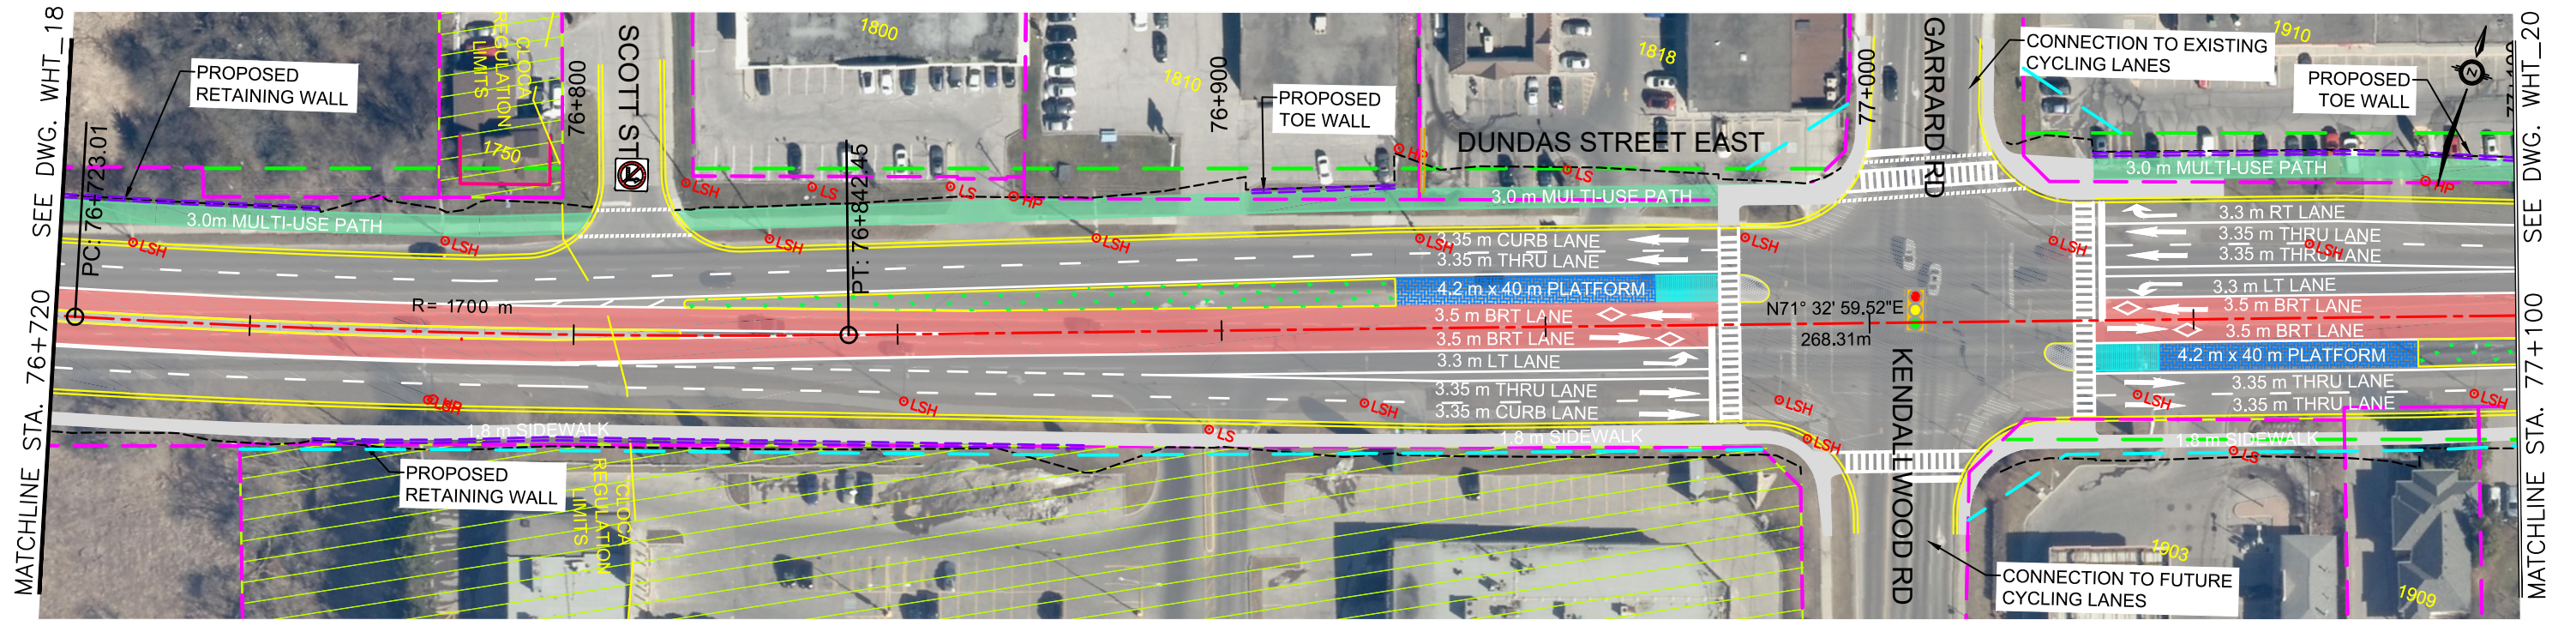

ALL DIMENSIONS SHOWN ARE IN METRES AND/OR MILLIMETRES UNLESS OTHERWISE NOTED.

DRAWN BY: H.G. 03/10/2022 CHECKED BY: W.N. 03/10/2022 SCALE: HOR 1:1000 VER 1:100	DESIGNED BY: H.G. 03/10/2022 APPROVED BY: D.H. 03/10/2022 FULL SIZE ONLY 		DURHAM-SCARBOROUGH BUS RAPID TRANSIT ENVIRONMENTAL ASSESSMENT PLAN AND PROFILE STA. 76+720 TO STA. 77+100
CONTRACT NO. RQQ-2018-PPDD-244		DWG. NO. CPLG_DSBRT_CO_000_PLAN&PROFILE_SHEET_WHT_19	REV. 04 SHEET WHT_19

July 20, 2021, 9:45 AM Login name: p007847C
 Drawing Name: J:\TOR\477117 - DSBRT TPAP-PD\5 General\02 - Drawings\04 - Plan and Profile Design\PLATES\CPG_DSBRT_CO_000_PLAN&PROFILE_SHEET_WHT_20.dwg

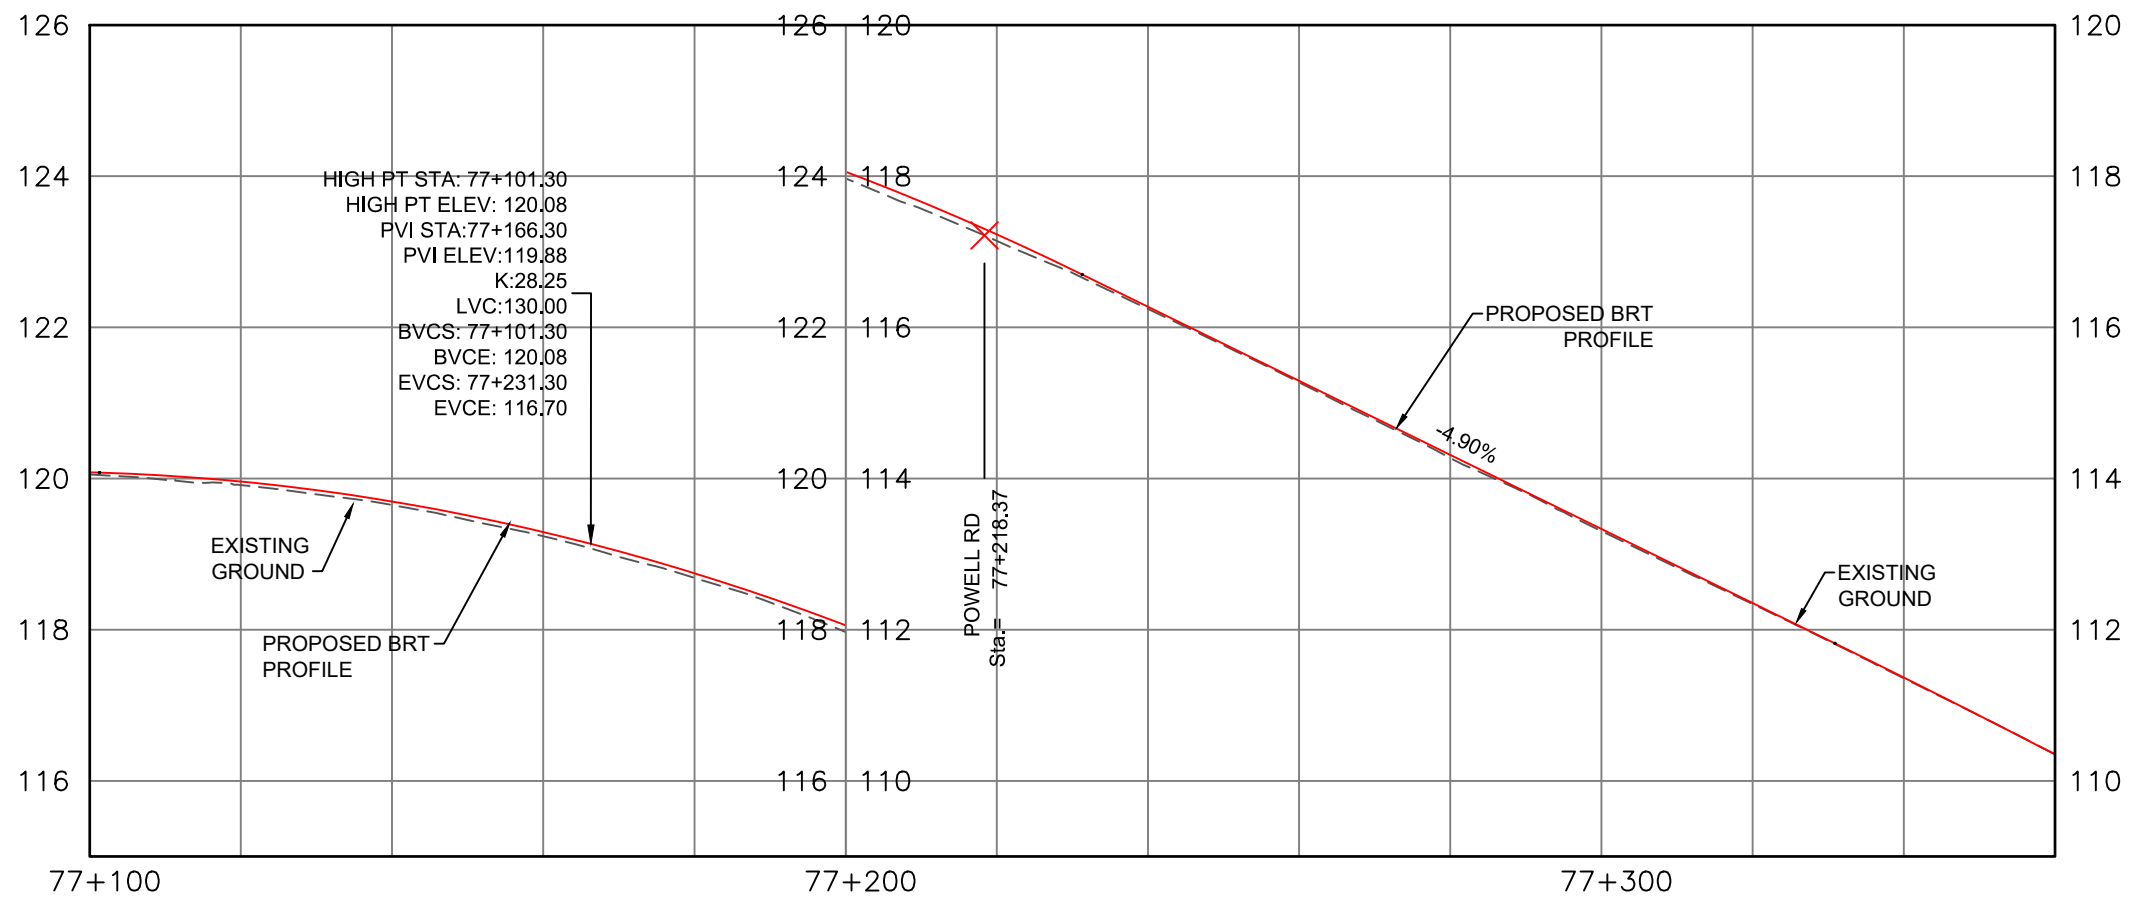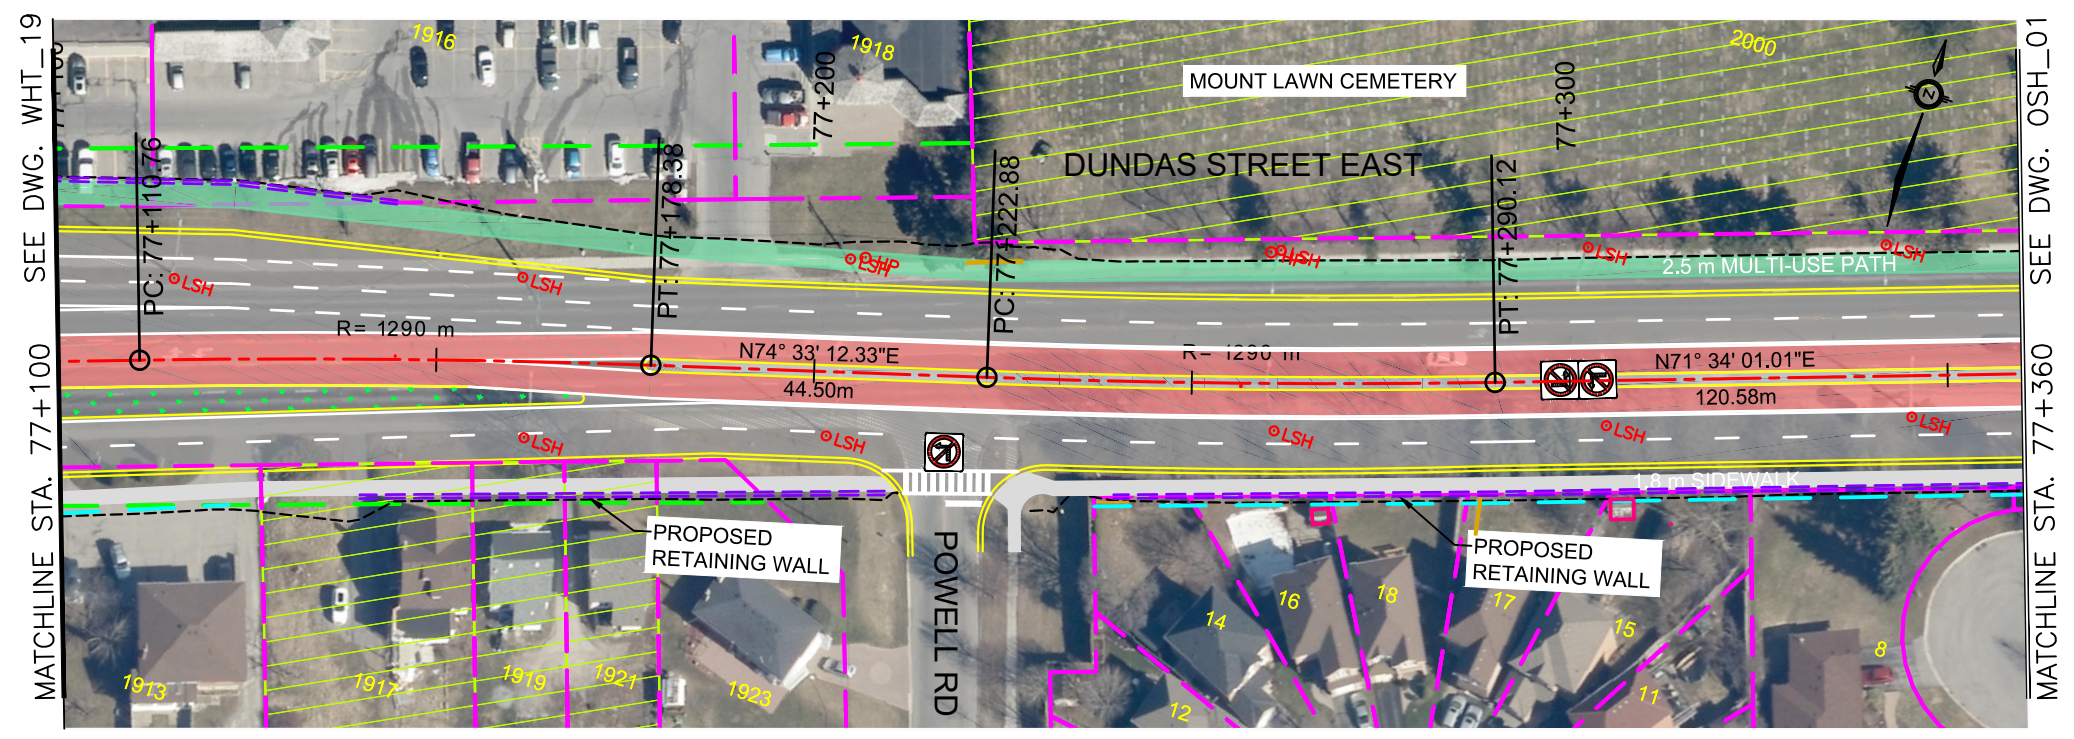

ALL DIMENSIONS SHOWN ARE IN METRES AND/OR MILLIMETRES UNLESS OTHERWISE NOTED.

DRAWN BY: H.G. 03/10/2022 CHECKED BY: R.T. 03/10/2022 SCALE: HOR 1:1000 VER 1:100	DESIGNED BY: H.G. 03/10/2022 APPROVED BY: D.H. 03/10/2022 FULL SIZE ONLY 		DURHAM-SCARBOROUGH BUS RAPID TRANSIT ENVIRONMENTAL ASSESSMENT PLAN AND PROFILE STA. 77+100 TO STA. 77+360
CONTRACT NO. RQQ-2018-PPDD-244 DWG. NO. CPG_DSBRT_CO_000_PLAN&PROFILE_SHEET_WHT_20		REV. 04 SHEET WHT_20	