

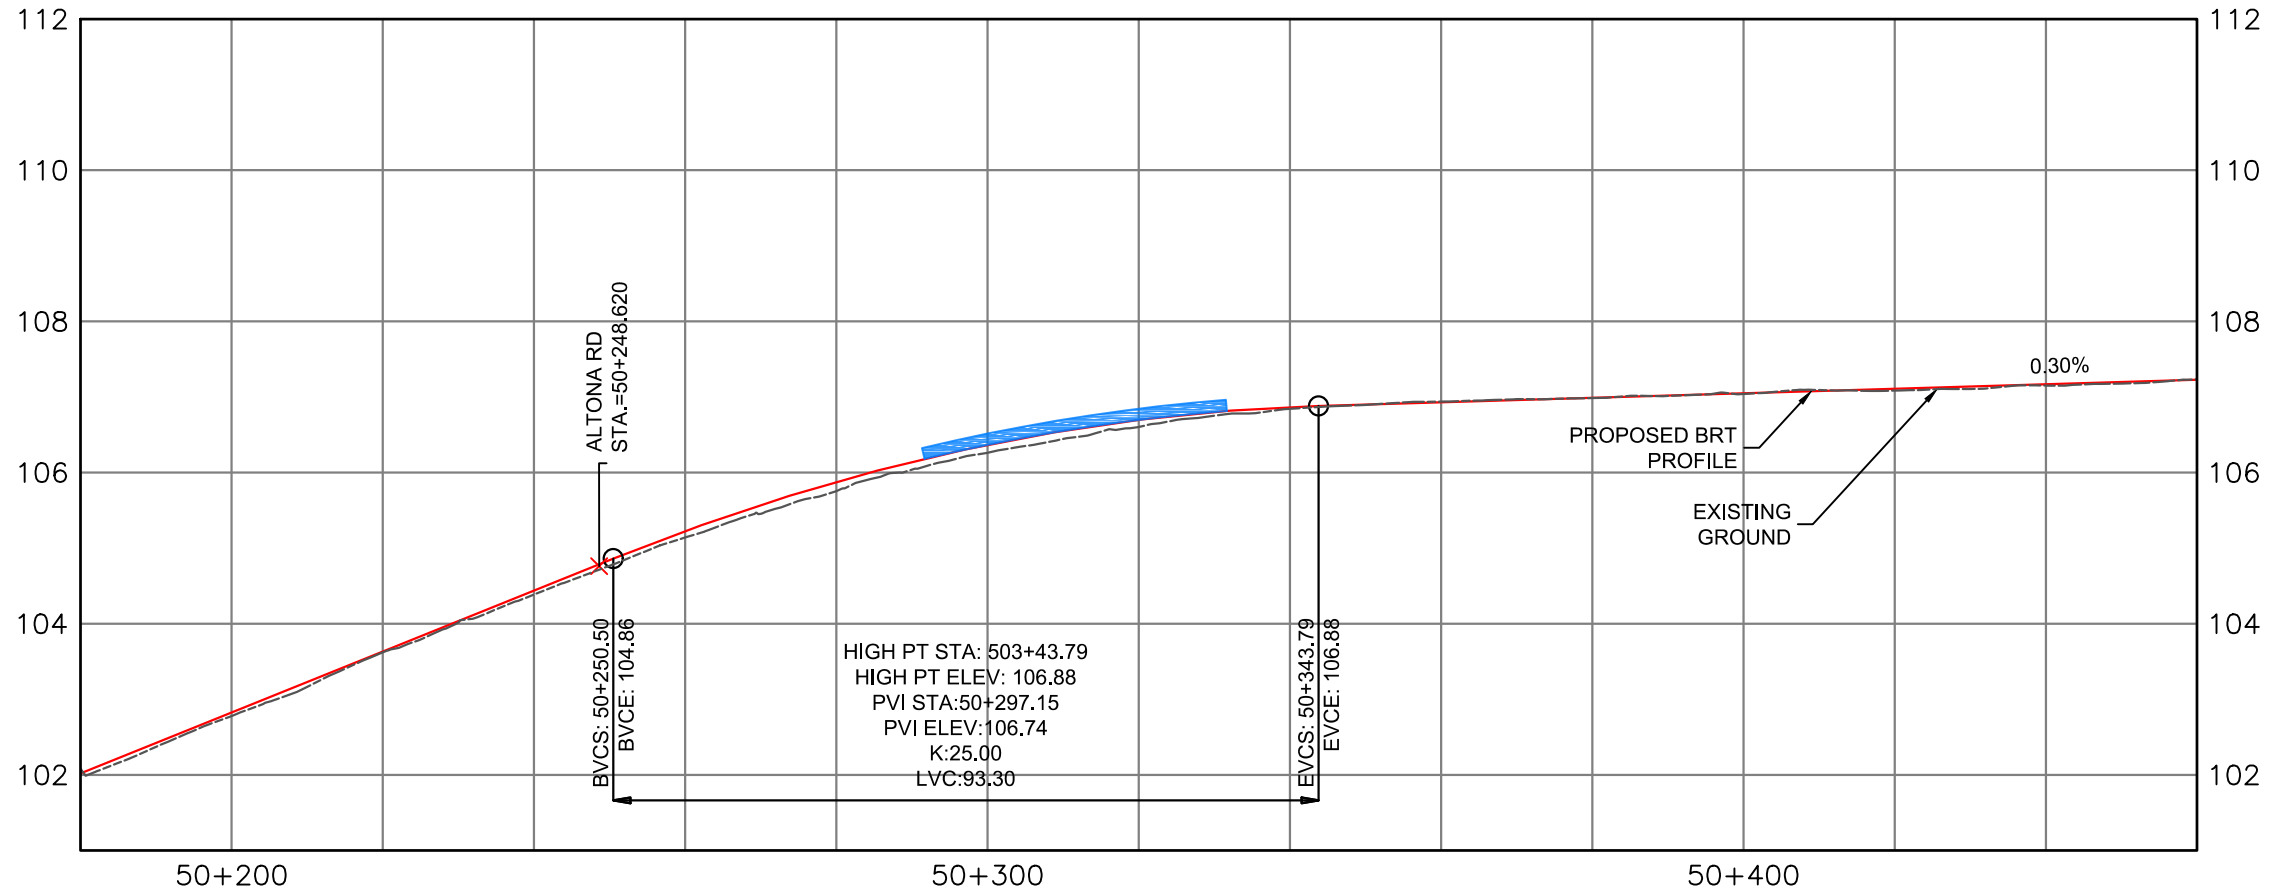


January 14, 2022, 4:19 PM Login name: adrian.chiu
Drawing Name: J:\119887_Mx_DS_BR\5.9 Drawings\59civil\layouts\CPG_DSBRT_CO-200_PLAN&PROFILE_PIK.dwg

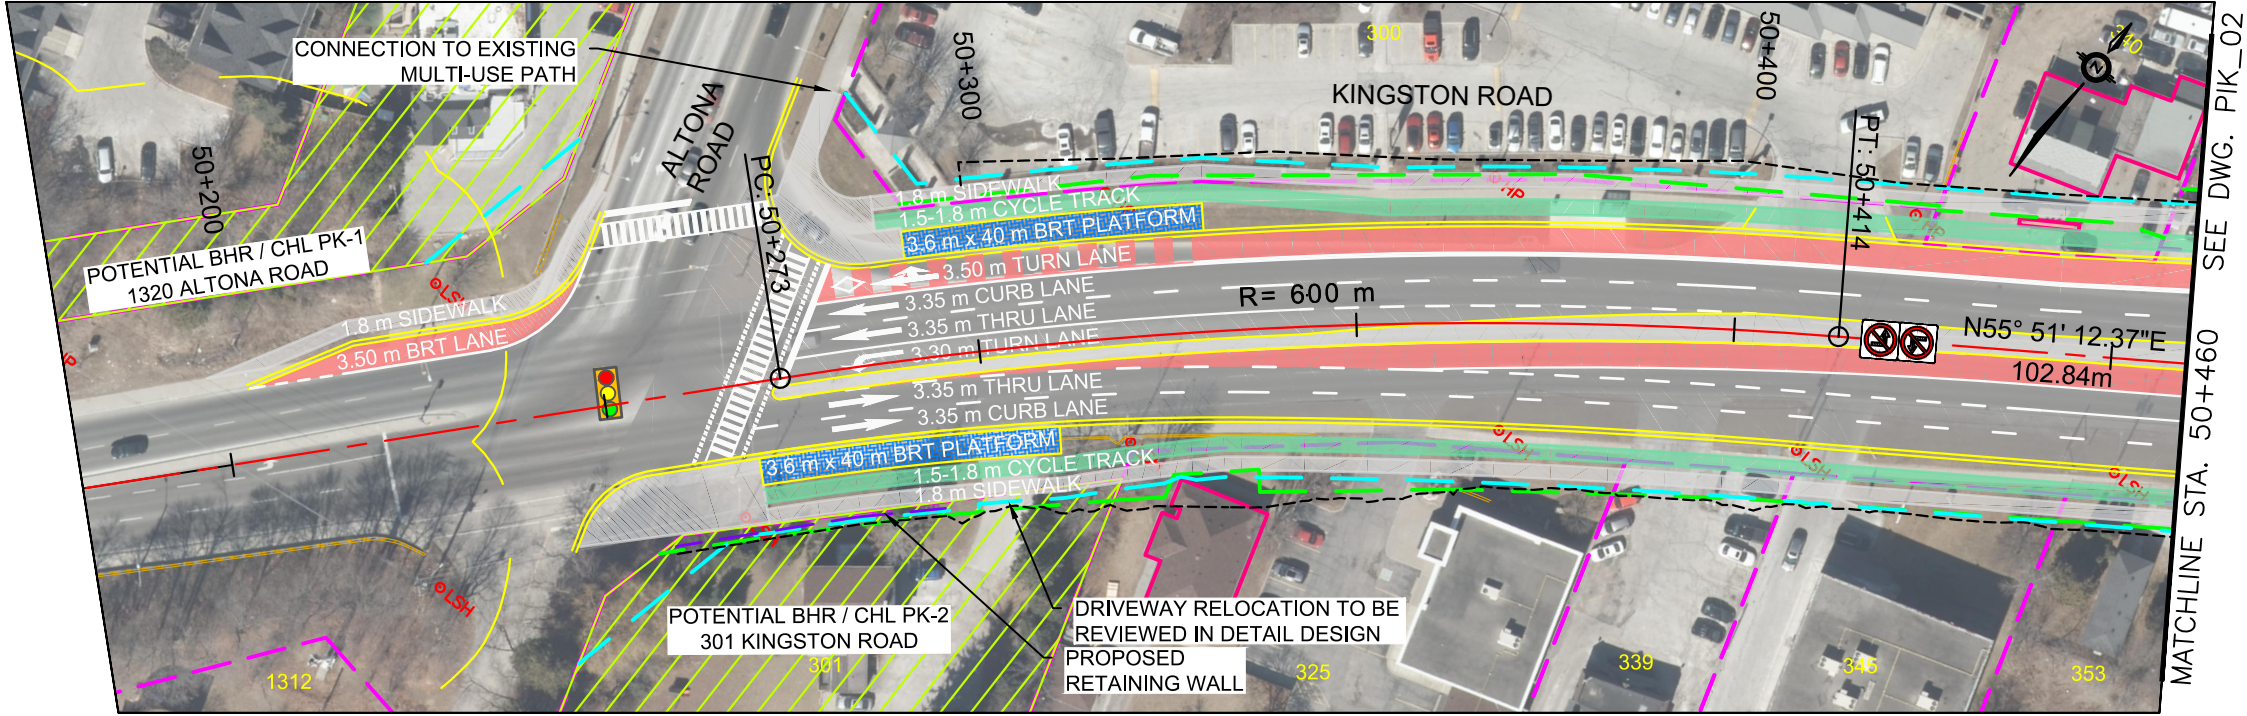



ALL DIMENSIONS SHOWN ARE IN METRES AND/OR MILLIMETRES UNLESS OTHERWISE NOTED.

DRAWN BY: A.C 08/17/21	DESIGNED BY: M.H 08/17/21
CHECKED BY: M.H 08/17/21	APPROVED BY: M.P 08/17/21
SCALE: HOR 1:1000 VER 1:100	FULL SIZE ONLY 20m 2m

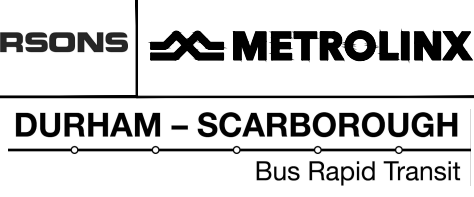

DURHAM-SCARBOROUGH BUS RAPID TRANSIT ENVIRONMENTAL ASSESSMENT PLAN AND PROFILE STA. 50+180 TO STA. 50+460			
CONTRACT NO. RQQ-2018-PPDD-244	DWG. NO. CPG_DSBRT_CO-200_PLAN&PROFILE_PIK	REV. 01	SHEET PIK_01

January 14, 2022, 4:19 PM Login name: adrian.chiu
Drawing Name: J:\119887_Mx_DS_BRT\5.9 Drawings\59civil\layouts\CPG_DSBRTO-200_PLAN&PROFILE_PIK.dwg

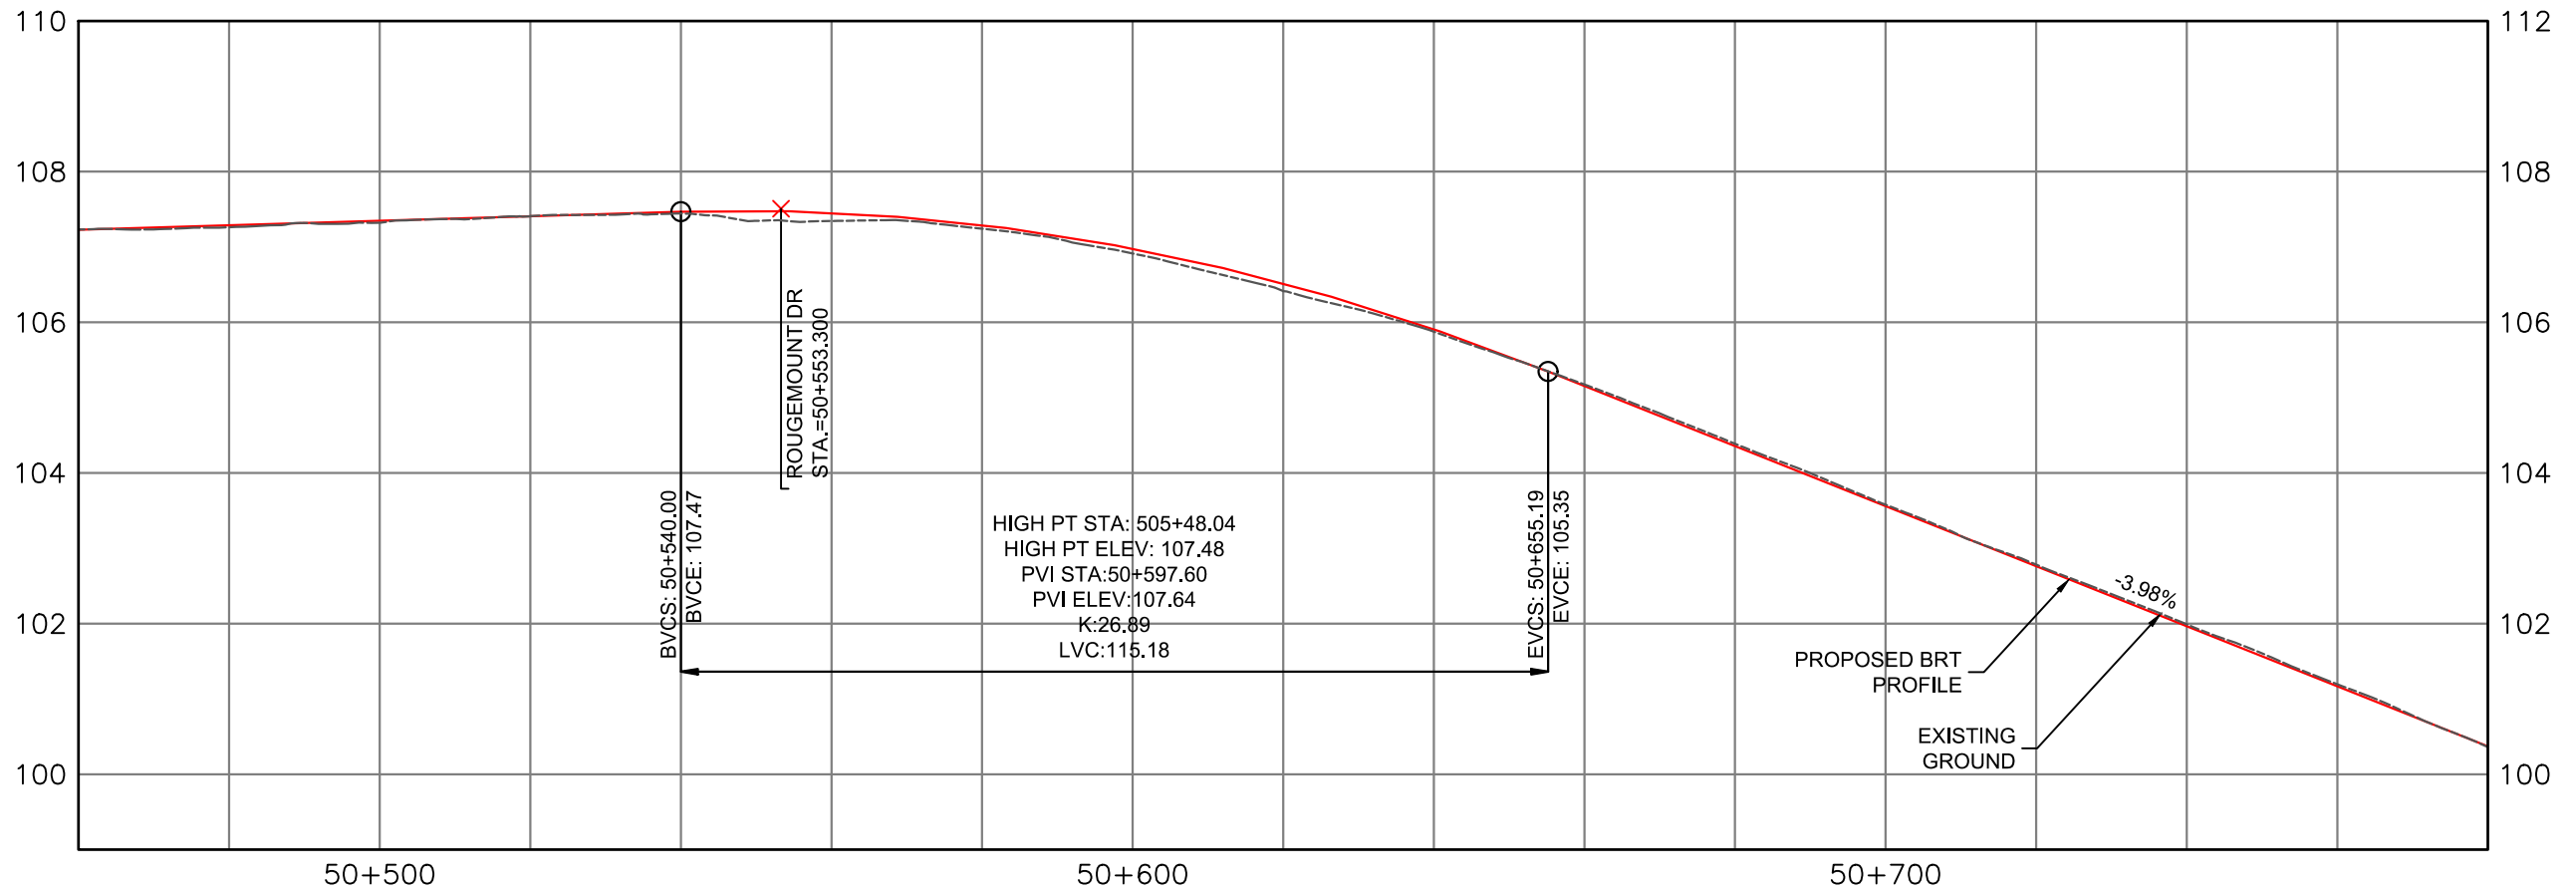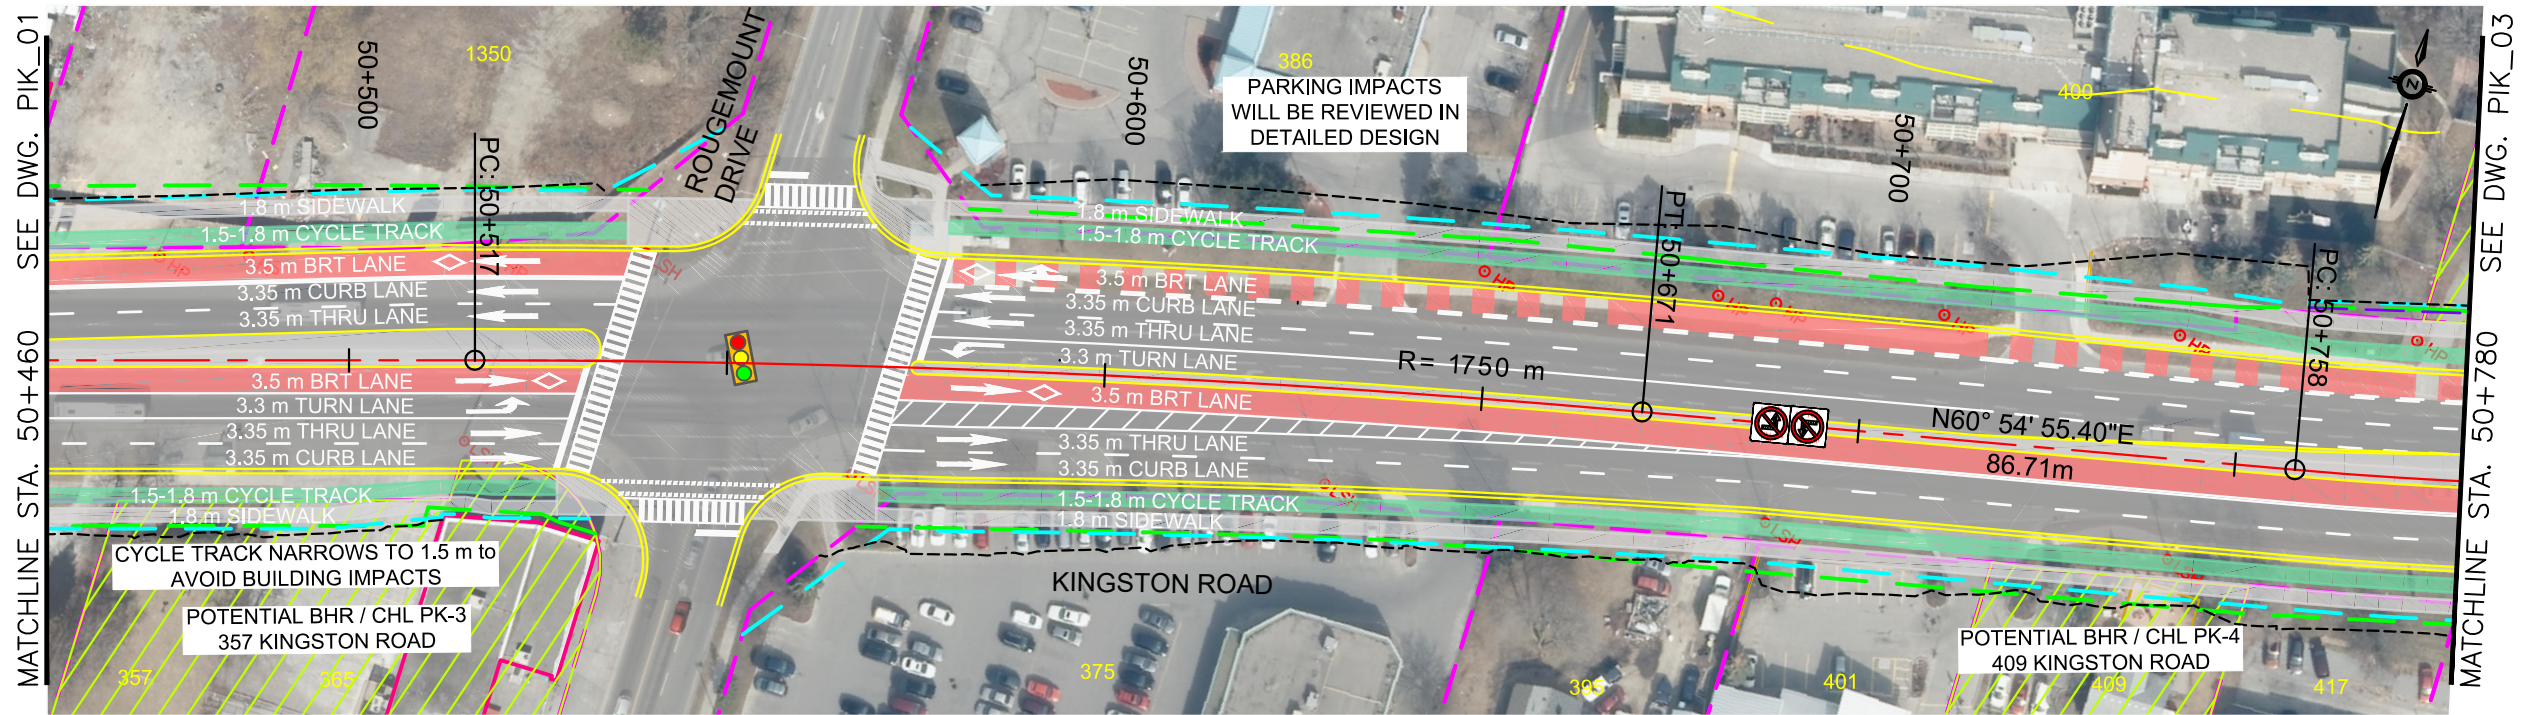

ALL DIMENSIONS SHOWN ARE IN METRES AND/OR MILLIMETRES UNLESS OTHERWISE NOTED.



DRAWN BY: A.C 08/17/21	DESIGNED BY: M.H 08/17/21
CHECKED BY: M.H 08/17/21	APPROVED BY: M.P 08/17/21
SCALE: HOR 1:1000 VER 1:100	FULL SIZE ONLY 0 10 20m 0 1 2m



DURHAM - SCARBOROUGH
Bus Rapid Transit

DURHAM-SCARBOROUGH BUS RAPID TRANSIT
ENVIRONMENTAL ASSESSMENT
PLAN AND PROFILE
STA. 50+460 TO STA. 50+780



CONTRACT NO. RQQ-2018-PPDD-244	DWG. NO. CPG_DSBRTO-200_PLAN&PROFILE_PIK	REV. 01	SHEET PIK_02
-----------------------------------	---	------------	-----------------

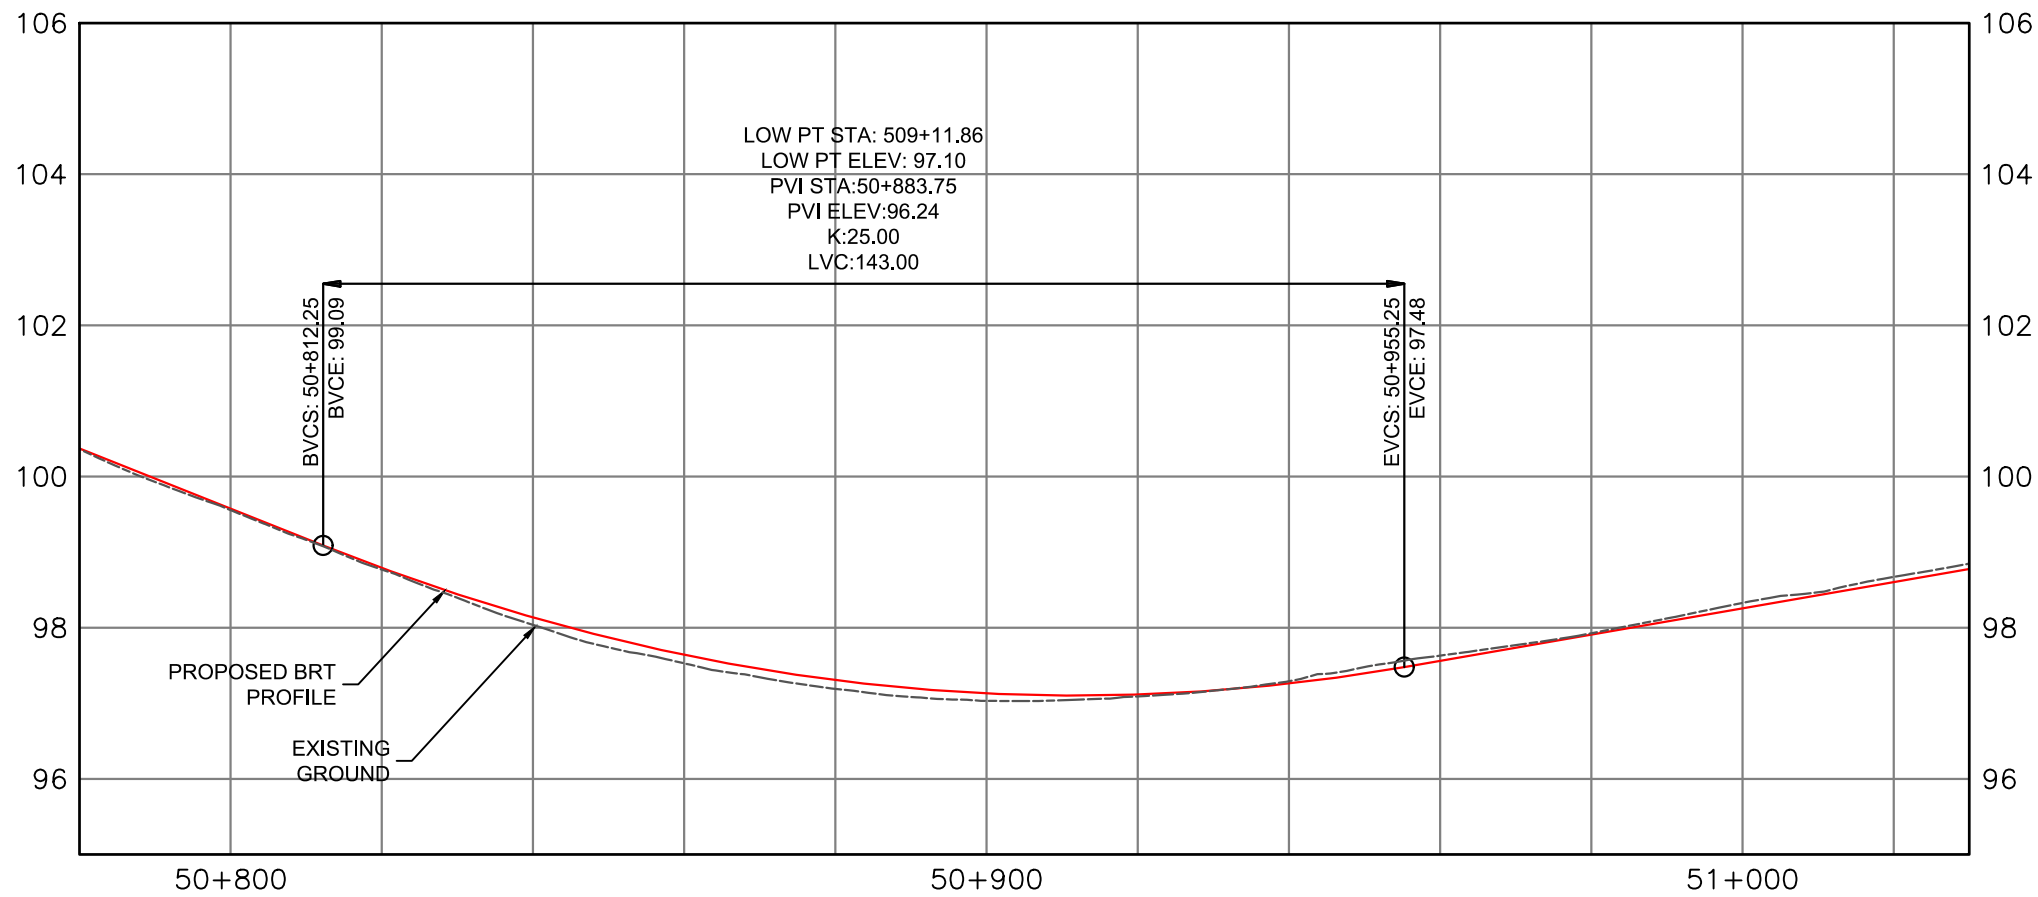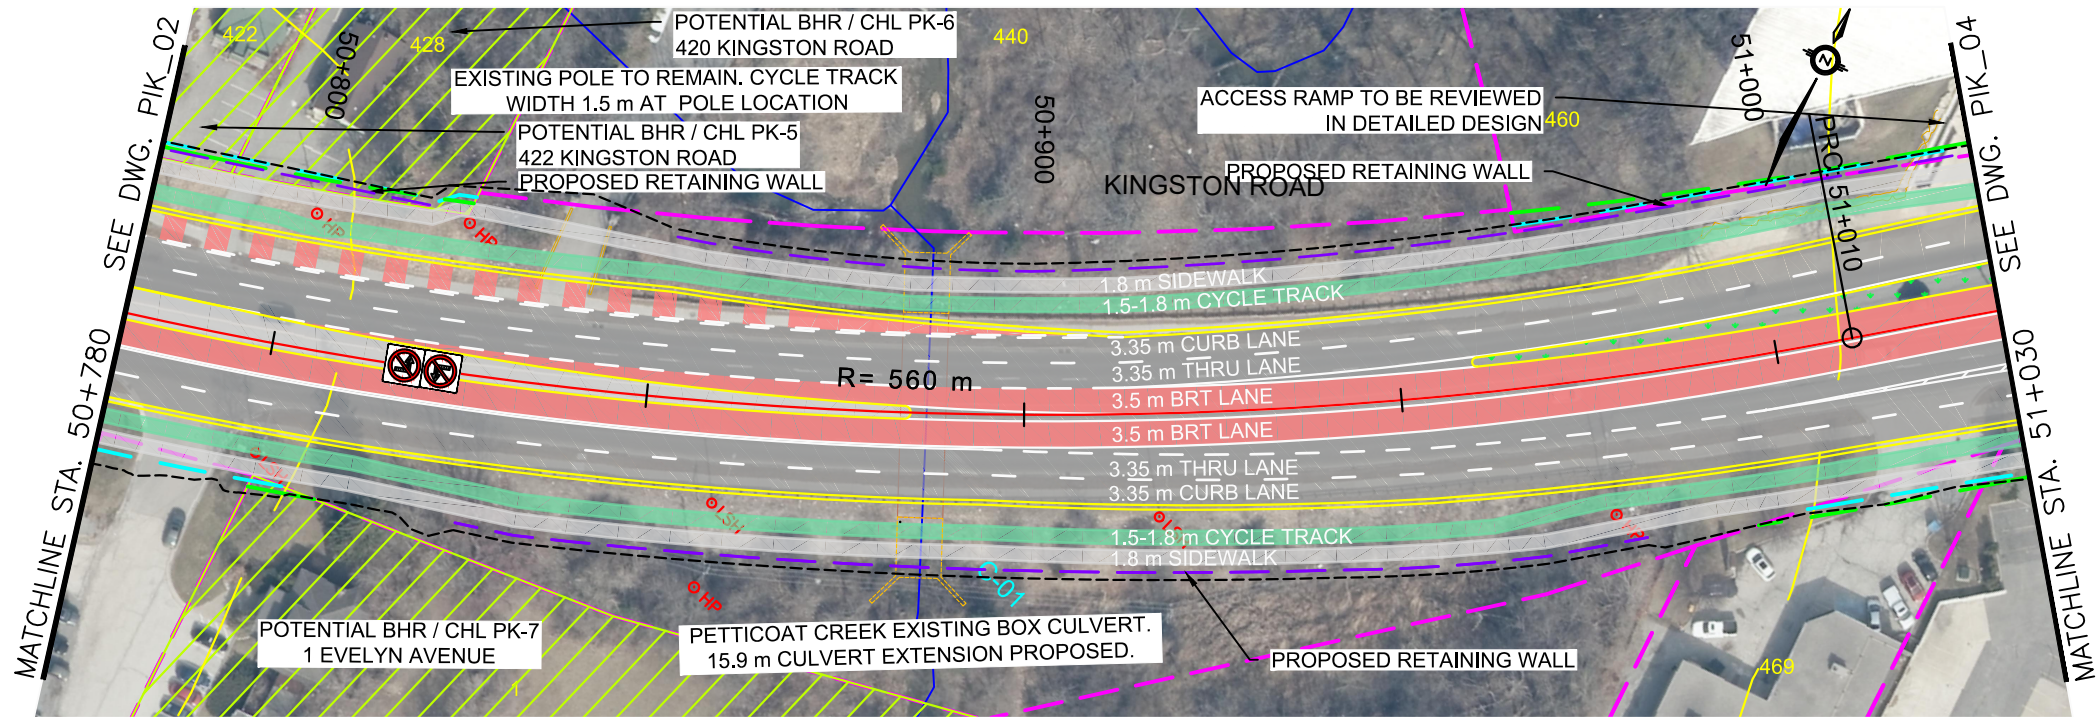

ALL DIMENSIONS SHOWN ARE IN METRES AND/OR MILLIMETRES UNLESS OTHERWISE NOTED.


DRAWN BY: A.C. 08/17/21		DESIGNED BY: M.H. 08/17/21							DURHAM-SCARBOROUGH BUS RAPID TRANSIT ENVIRONMENTAL ASSESSMENT PLAN AND PROFILE STA. 50+780 TO STA. 51+030				
CHECKED BY: M.H. 08/17/21		APPROVED BY: M.P. 08/17/21											
SCALE: HOR 1:1000 VER 1:100								DURHAM - SCARBOROUGH Bus Rapid Transit		CONTRACT NO. RQQ-2018-PPDD-244	DWG. NO. CPD-0588T-CO-200-PLAN&PROFILE-PK	REV. 01	SHEET PIK-03

January 14, 2022, 4:19 PM Login name: adrian.chiu
Drawing Name: J:\119887_Mx_DS_BRT\5.9 Drawings\59civil\layouts\CPG_DSBR_T_CO-200_PLAN&PROFILE_PIK.dwg

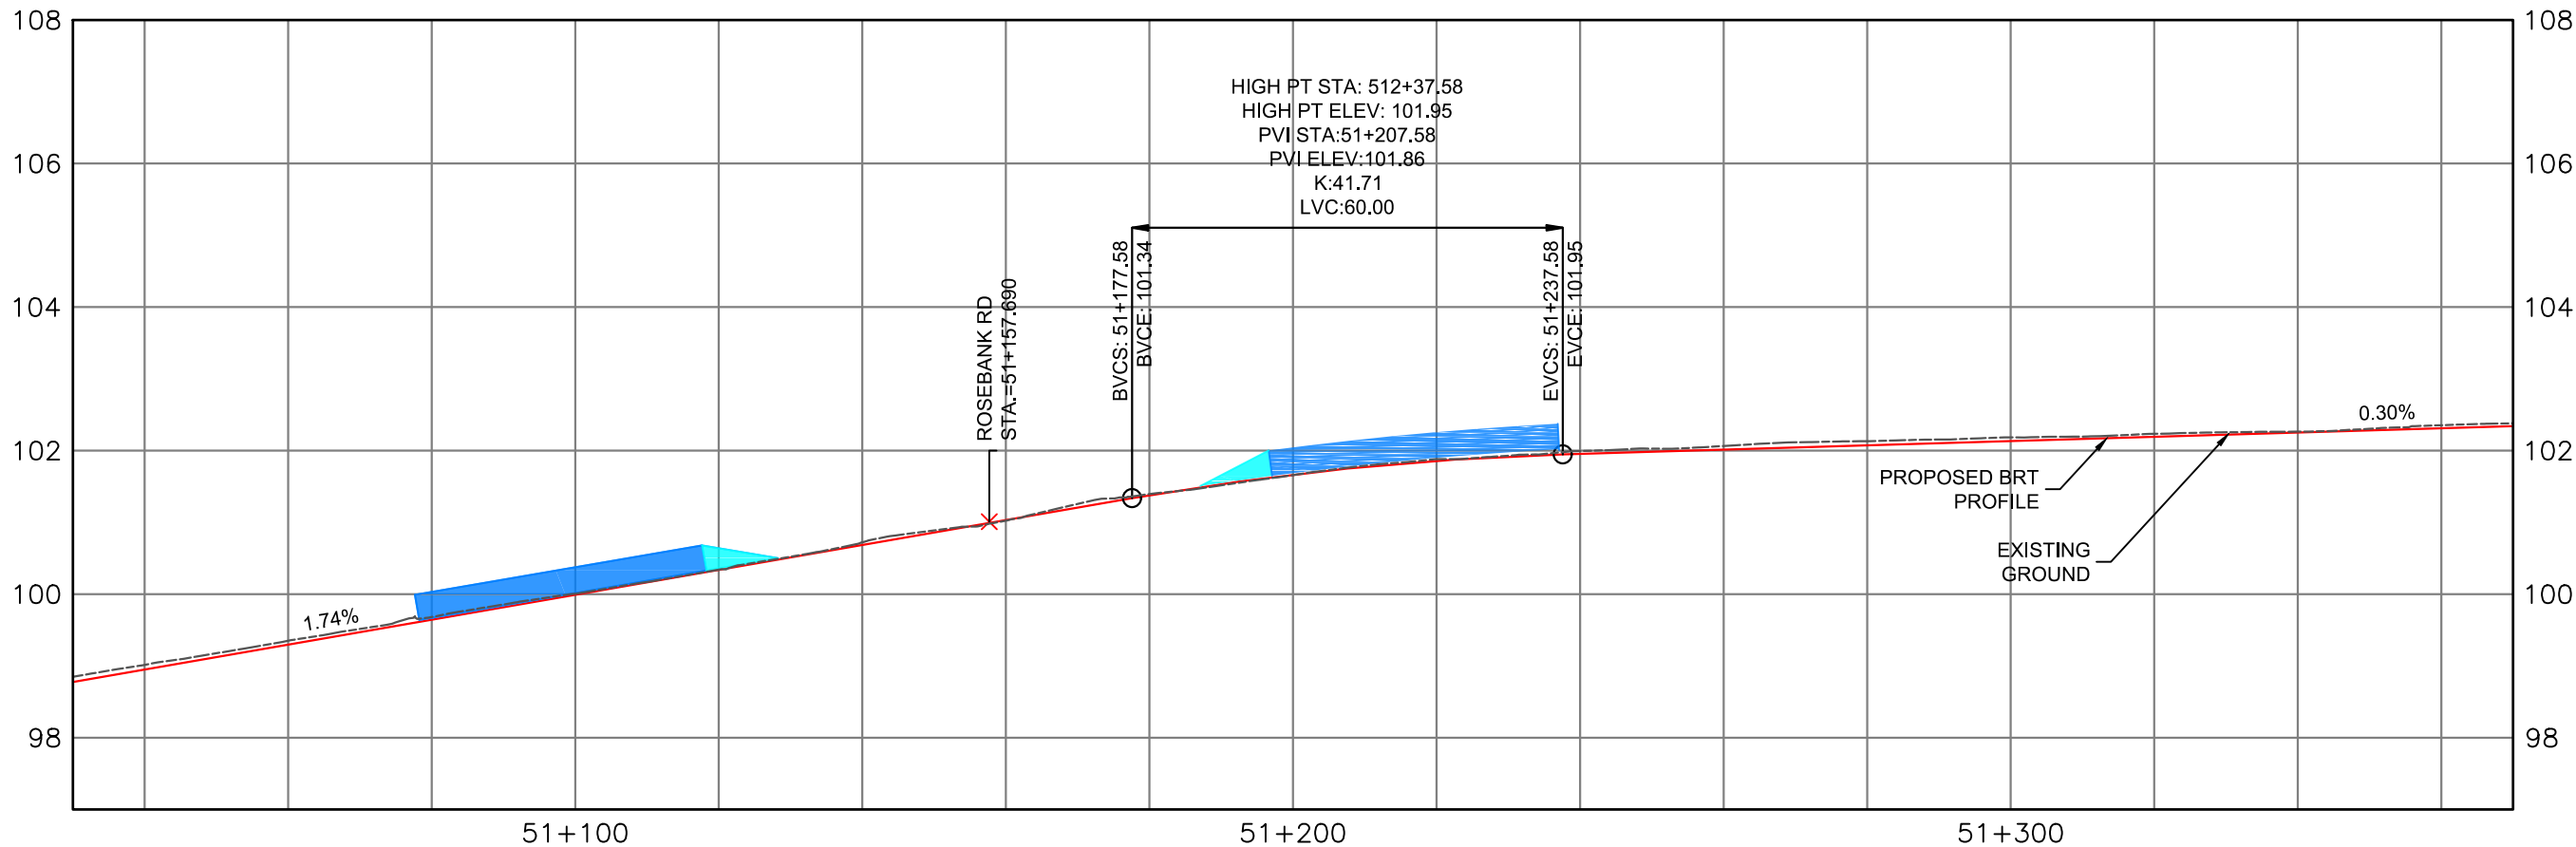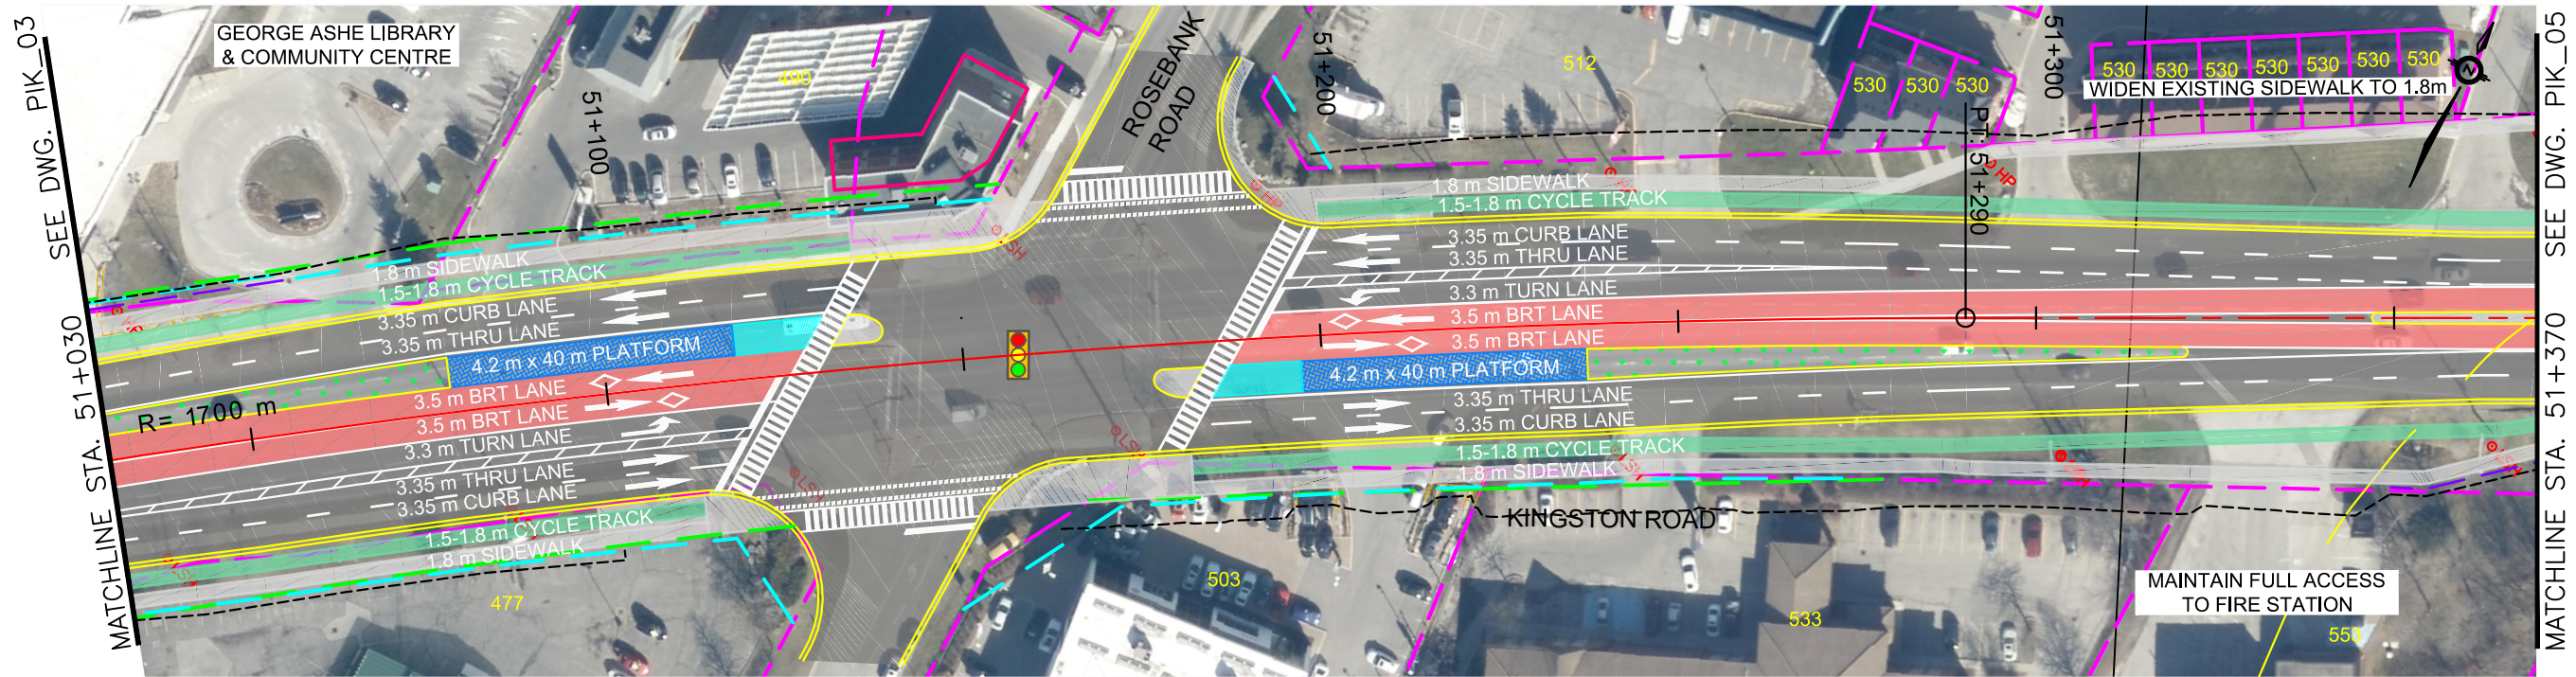



ALL DIMENSIONS SHOWN ARE IN METRES AND/OR MILLIMETRES UNLESS OTHERWISE NOTED.

DRAWN BY: A.C 08/17/21	DESIGNED BY: M.H 08/17/21
CHECKED BY: M.H 08/17/21	APPROVED BY: M.P 08/17/21
SCALE: HOR 1:1000 VER 1:100	FULL SIZE ONLY 0 10 20m

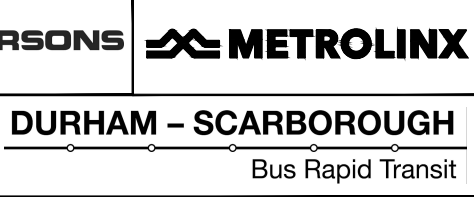


DURHAM-SCARBOROUGH BUS RAPID TRANSIT ENVIRONMENTAL ASSESSMENT PLAN AND PROFILE STA. 51+030 TO STA. 51+370			
CONTRACT NO. RQQ-2018-PPDD-244	DWG. NO. CPG_DSBR_T_CO-200_PLAN&PROFILE_PIK	REV. 01	SHEET PIK_04

January 14, 2022, 4:19 PM Login name: adrian.chiu
Drawing Name: J:\119887_Mx_DS_BRT\5.9 Drawings\59civil\layouts\CPG_DSBRT_CO-200_PLAN&PROFILE_PIK.dwg

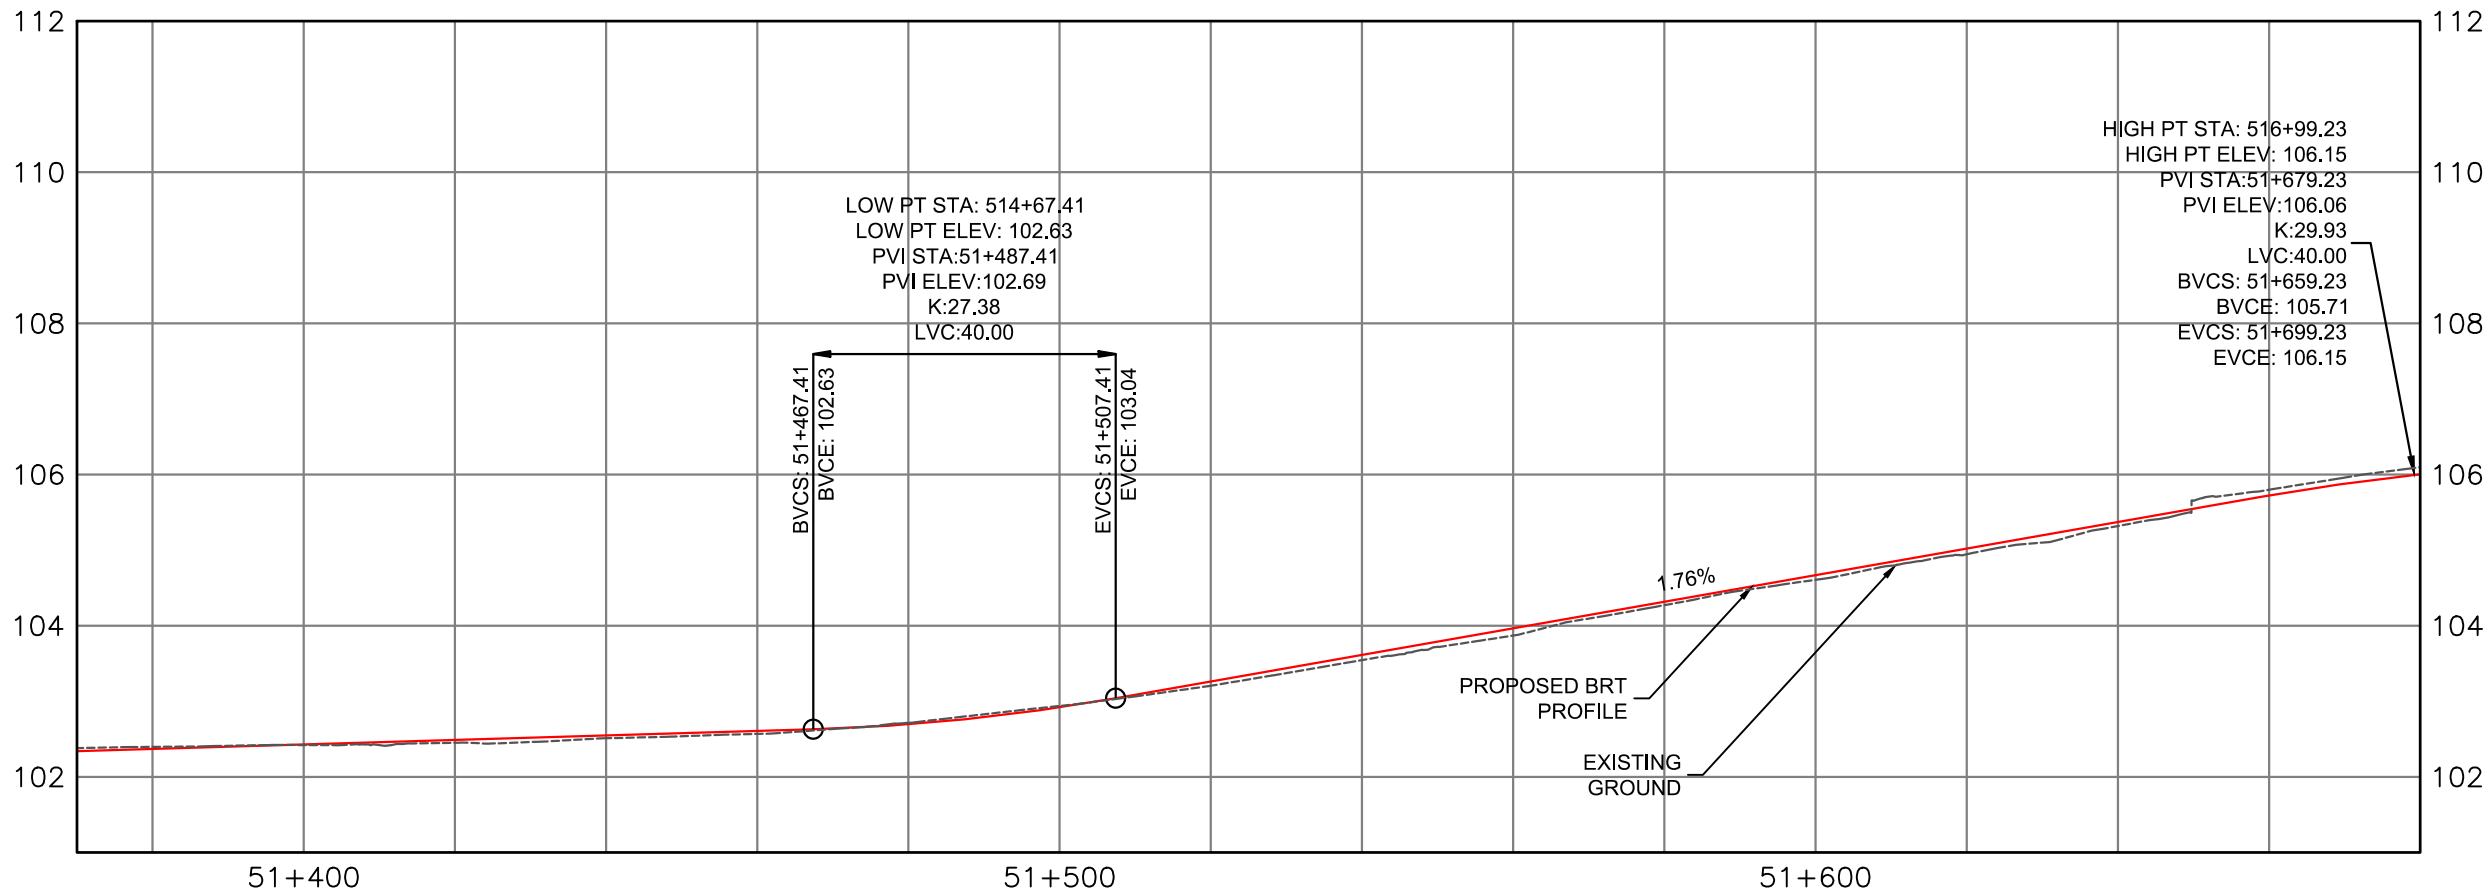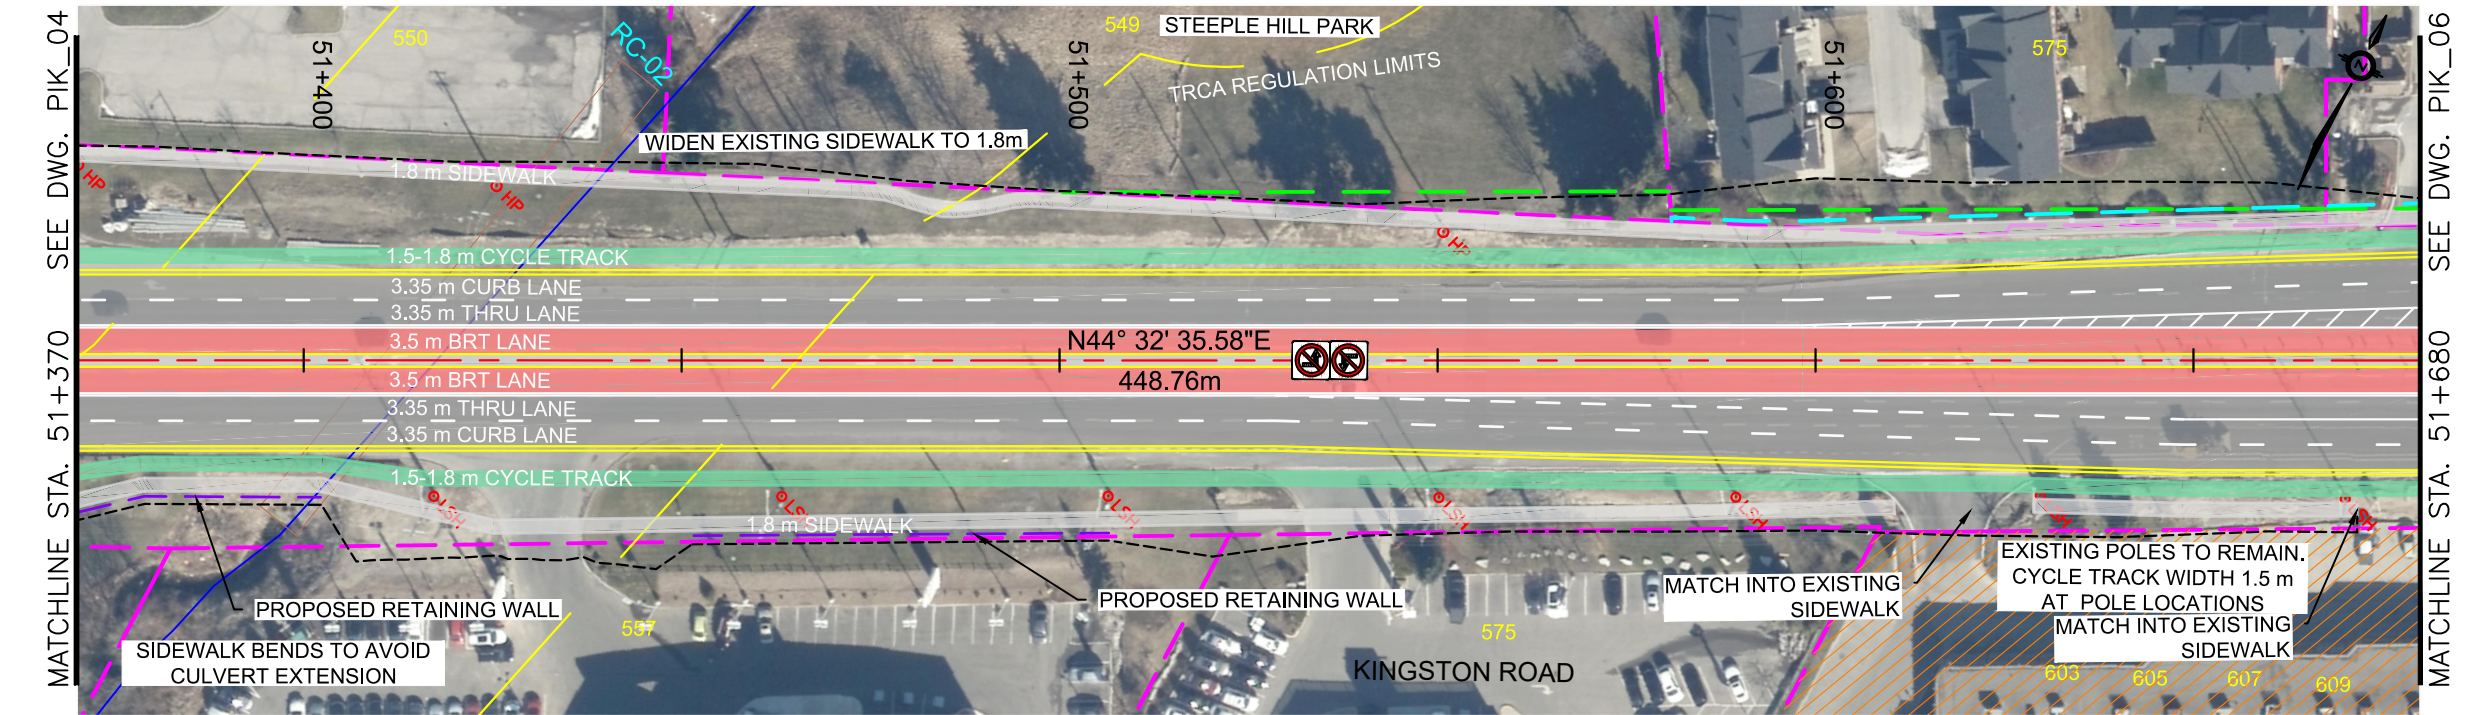



ALL DIMENSIONS SHOWN ARE IN METRES AND/OR MILLIMETRES UNLESS OTHERWISE NOTED.

DRAWN BY: A.C 08/17/21	DESIGNED BY: M.H 08/17/21
CHECKED BY: M.H 08/17/21	APPROVED BY: M.P 08/17/21
SCALE: HOR 1:1000 VER 1:100	FULL SIZE ONLY 20m 2m

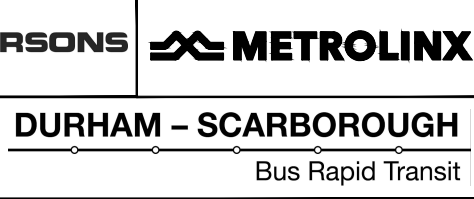

DURHAM-SCARBOROUGH BUS RAPID TRANSIT ENVIRONMENTAL ASSESSMENT PLAN AND PROFILE STA. 51+370 TO STA. 51+680			
CONTRACT NO. RQQ-2018-PPDD-244	DWG. NO. CPG_DSBRT_CO-200_PLAN&PROFILE_PIK	REV. 01	SHEET PIK_05

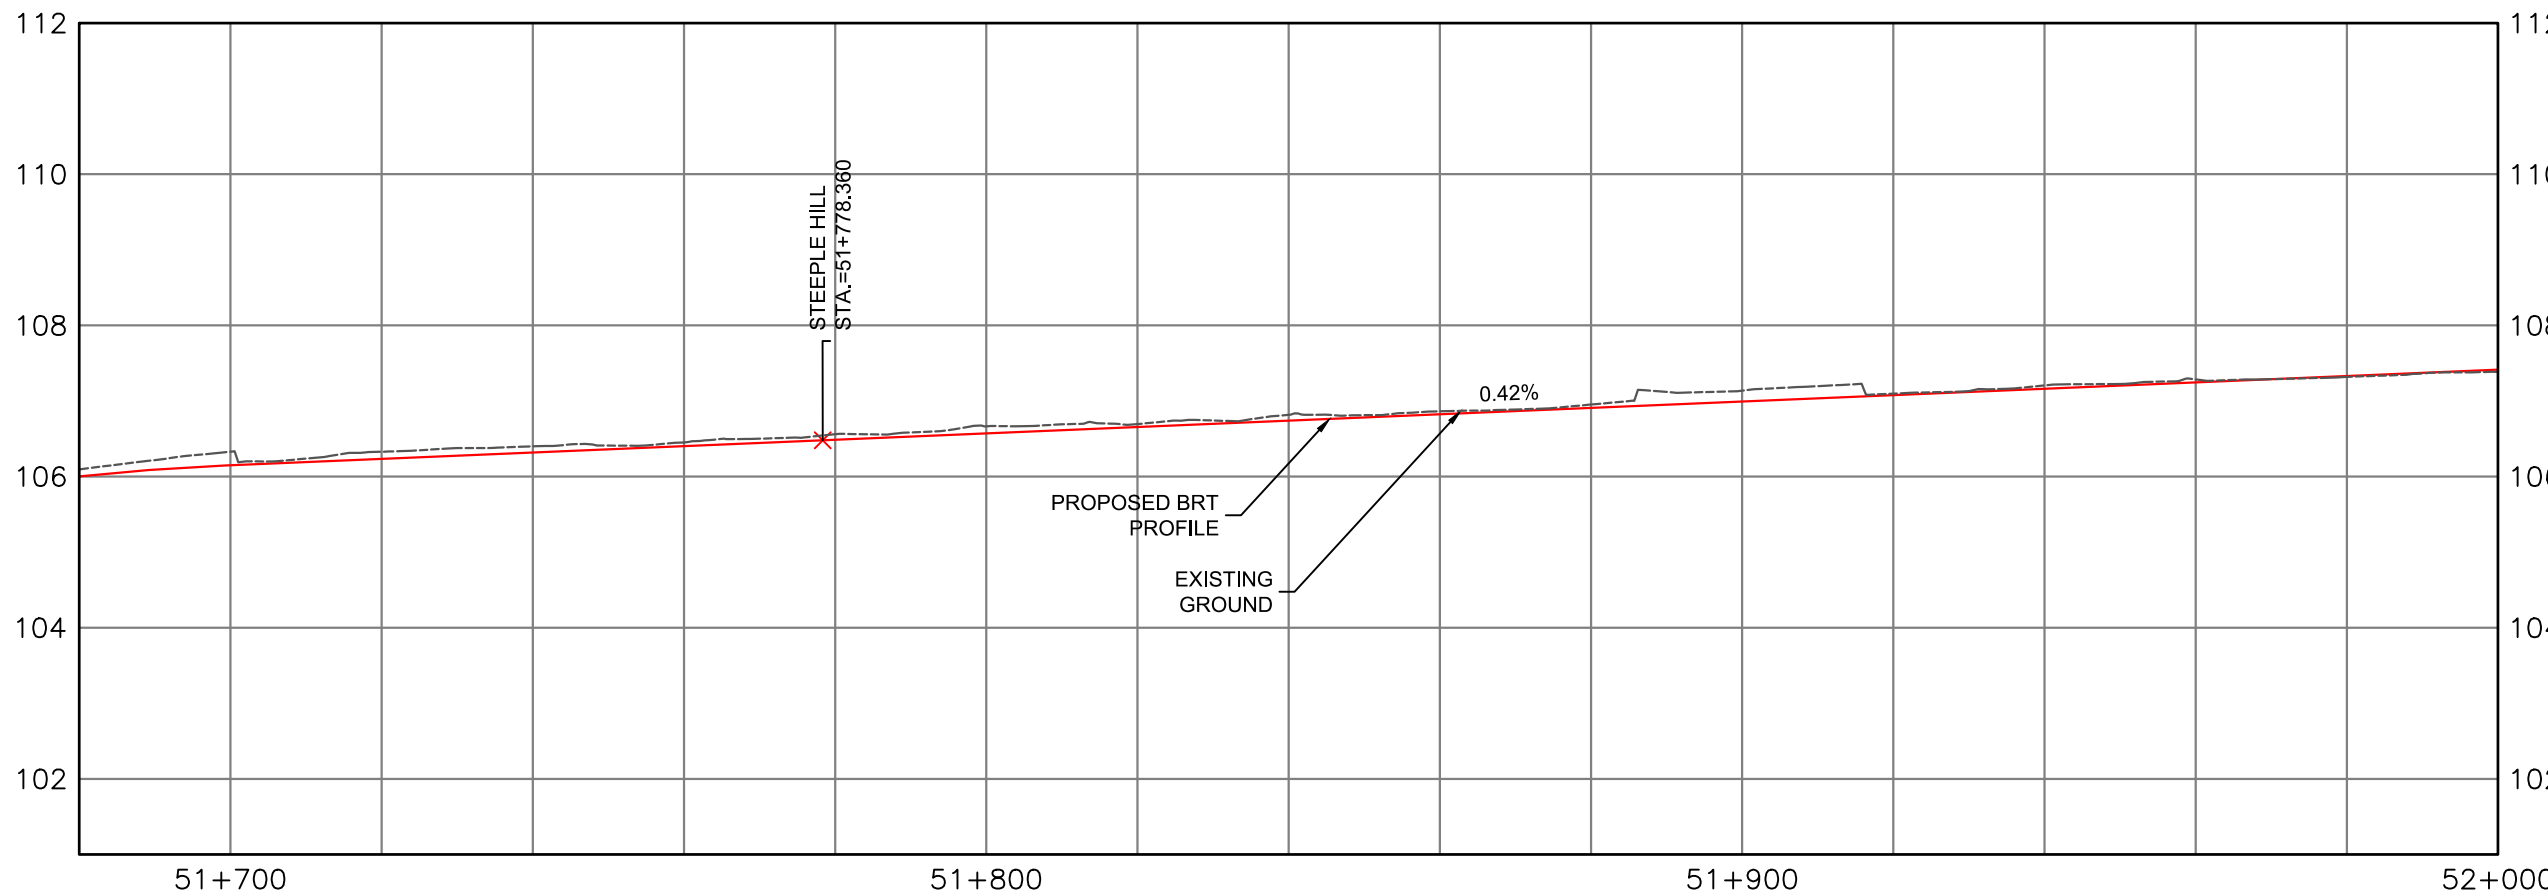

DRAWN BY: A.C 08/17/21	DESIGNED BY: M.H 08/17/21
CHECKED BY: M.H 08/17/21	APPROVED BY: M.P 08/17/21
SCALE:  FULL SIZE ONLY HOR 1:1000 VER 1:100	



DURHAM – SCARBOROUGH



Bus Rapid Transit

CONTRACT NO.
RQQ-2018-PPDD-2

DWG. NO.	
244	CPG_DSBR7_CO-200_PLAN&PROFILE_PIK


REV. 01	SHEET PIK_06
------------	-----------------

January 14, 2022, 4:19 PM Login name: adrian.chiu
Drawing Name: J:\119887_Mx_DS_BR\5.9 Drawings\59civil\layouts\CPG_DSBRT_CO-200_PLAN&PROFILE_PIK.dwg

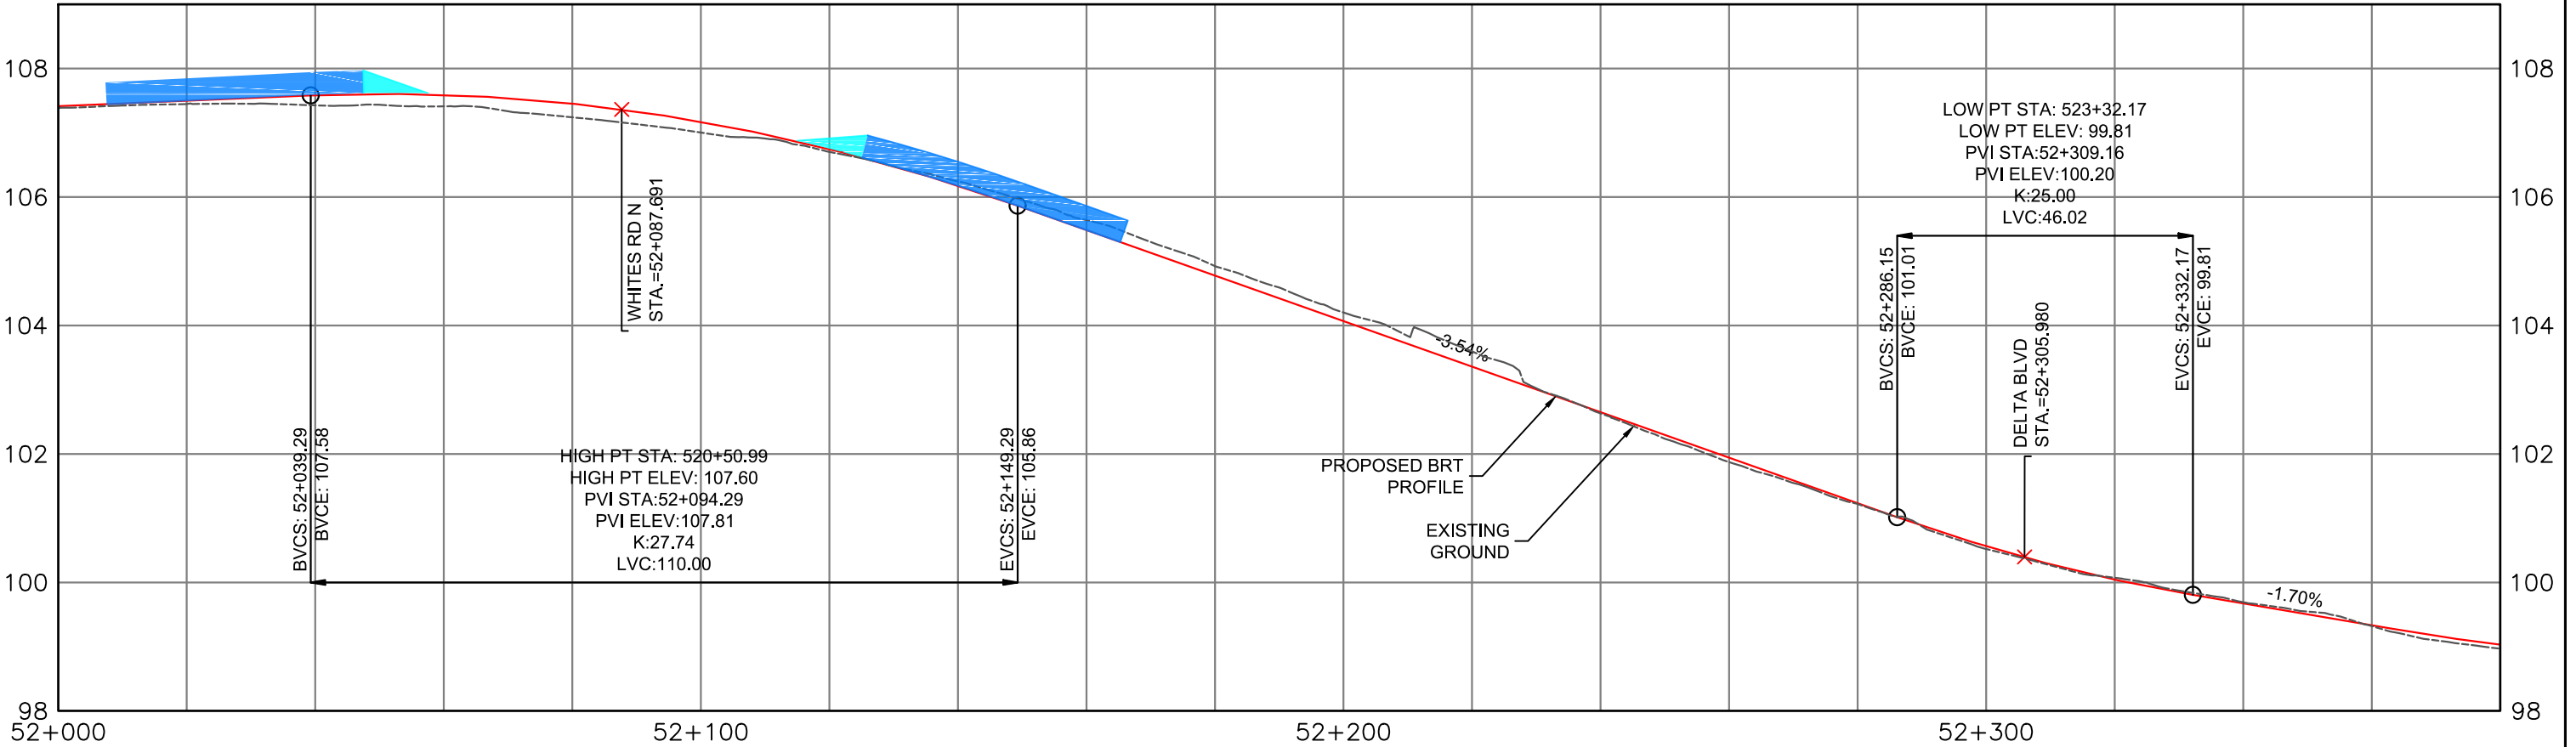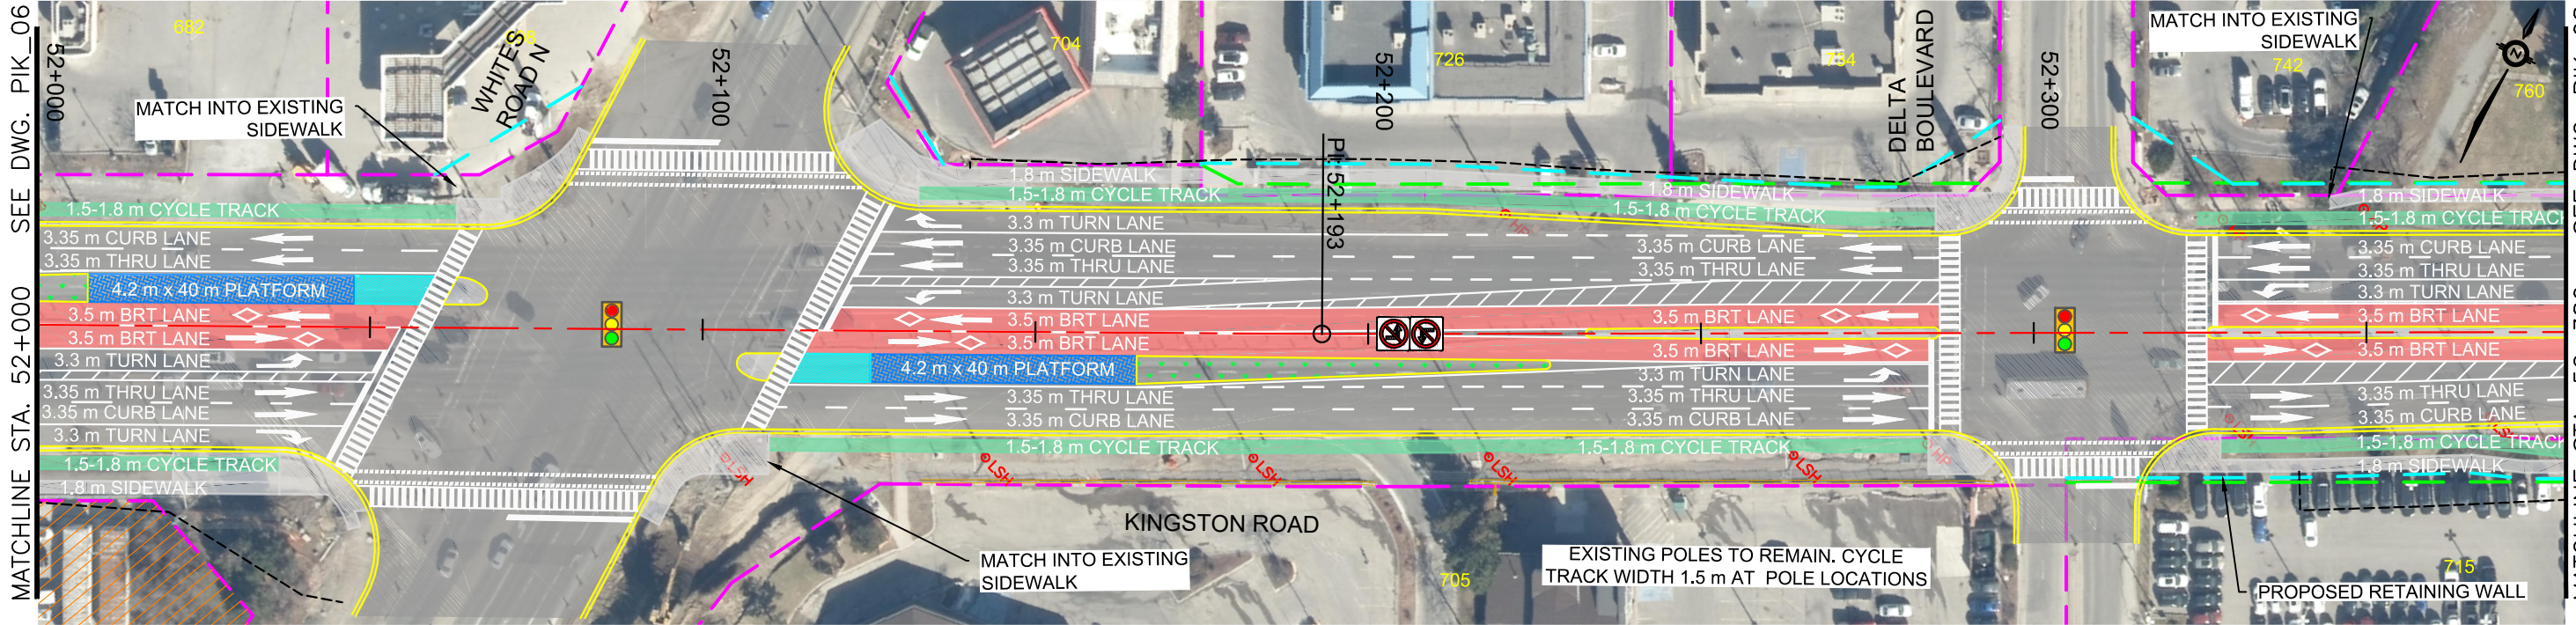



ALL DIMENSIONS SHOWN ARE IN METRES AND/OR MILLIMETRES UNLESS OTHERWISE NOTED.

DRAWN BY: A.C 08/17/21	DESIGNED BY: M.H 08/17/21
CHECKED BY: M.H 08/17/21	APPROVED BY: M.P 08/17/21
SCALE: HOR 1:1000 VER 1:100	FULL SIZE ONLY 20m 2m

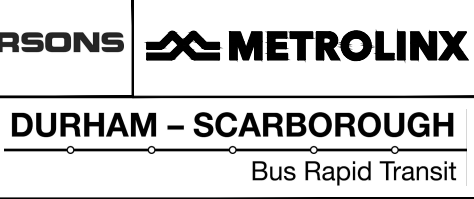

DURHAM-SCARBOROUGH BUS RAPID TRANSIT ENVIRONMENTAL ASSESSMENT PLAN AND PROFILE STA. 52+000 TO STA. 52+380			
CONTRACT NO. RQQ-2018-PPDD-244	DWG. NO. CPG_DSBRT_CO-200_PLAN&PROFILE_PIK	REV. 01	SHEET PIK_07

January 14, 2022, 4:19 PM Login name: adrian.chiu
Drawing Name: J:\119887_Mx_DS_BRT\5.9 Drawings\59civil\layouts\CPG_DS_BRT_CO-200_PLAN&PROFILE_PIK.dwg

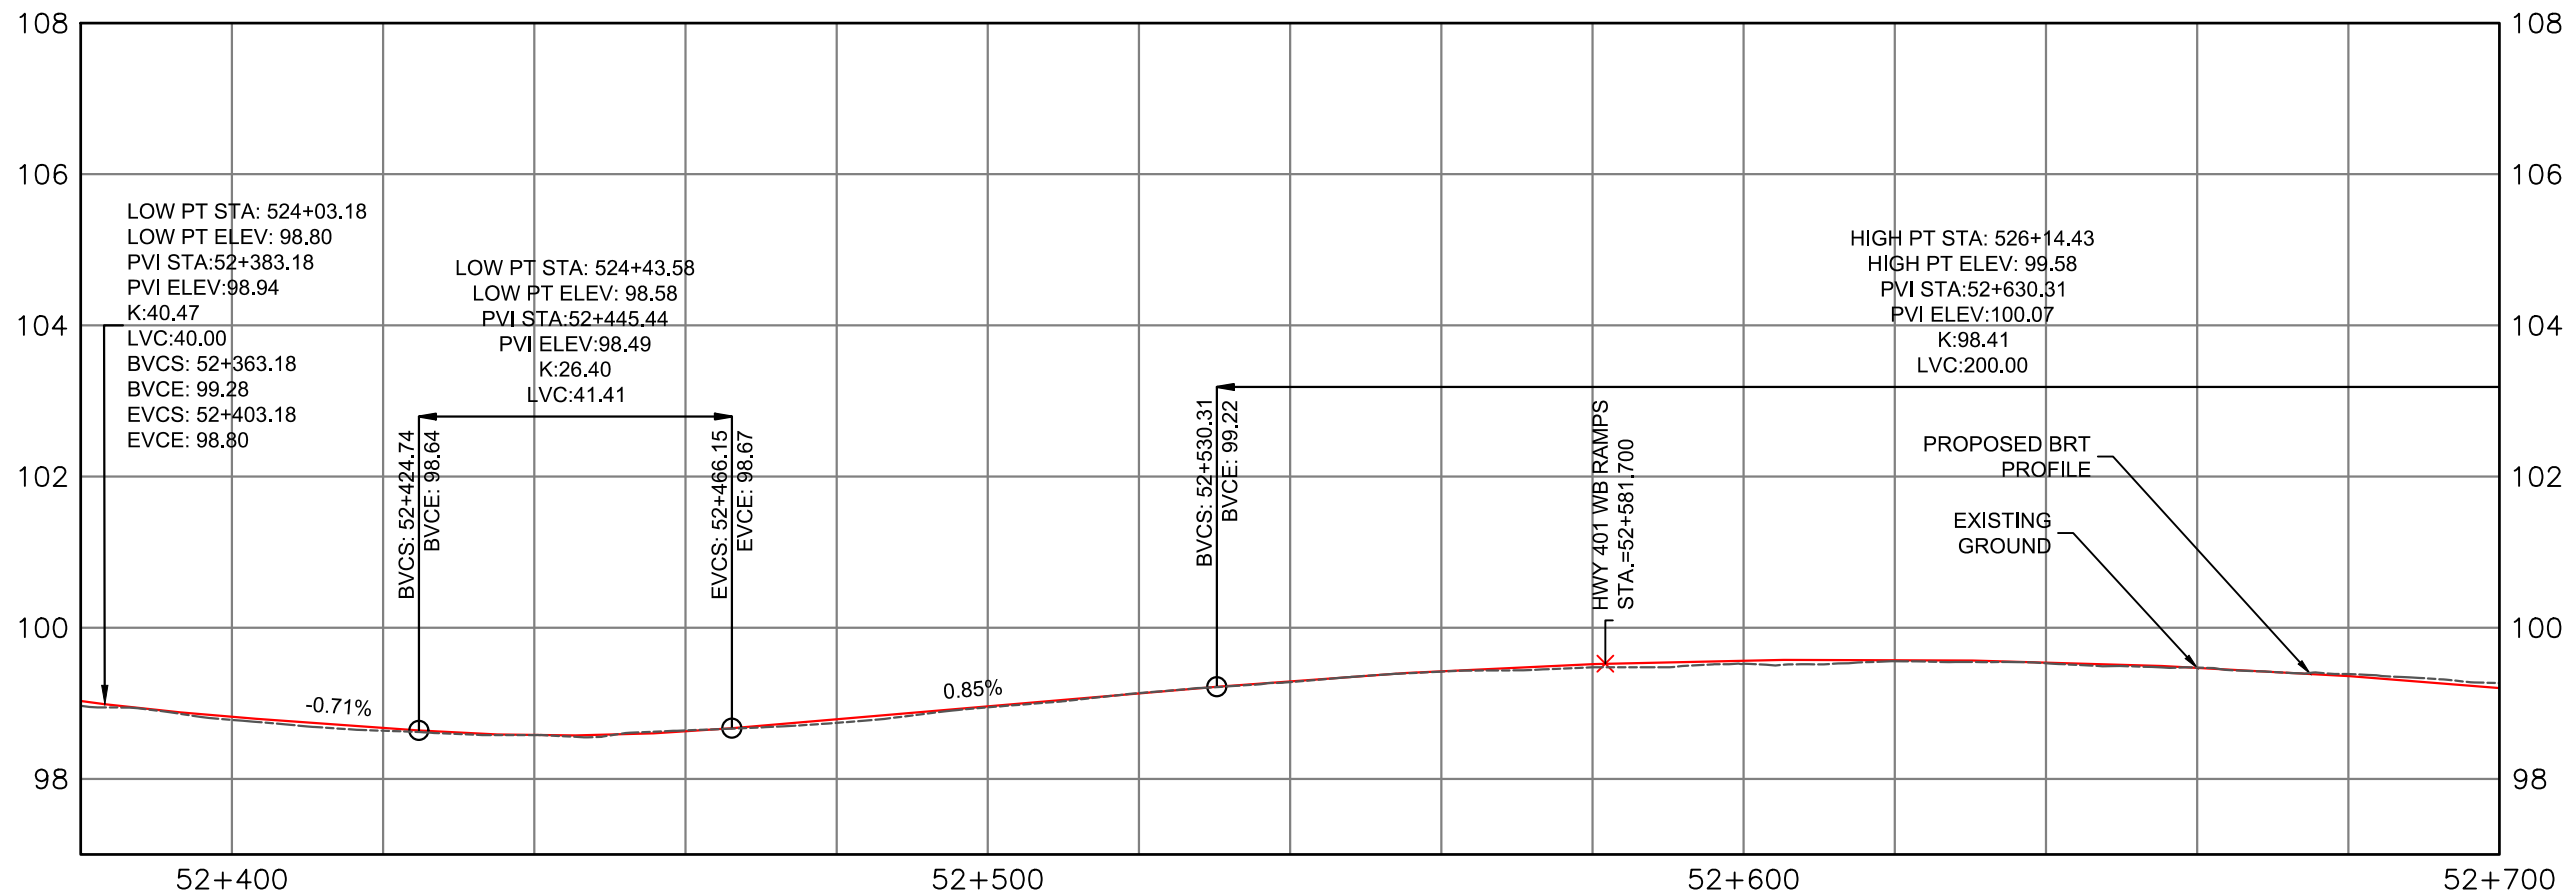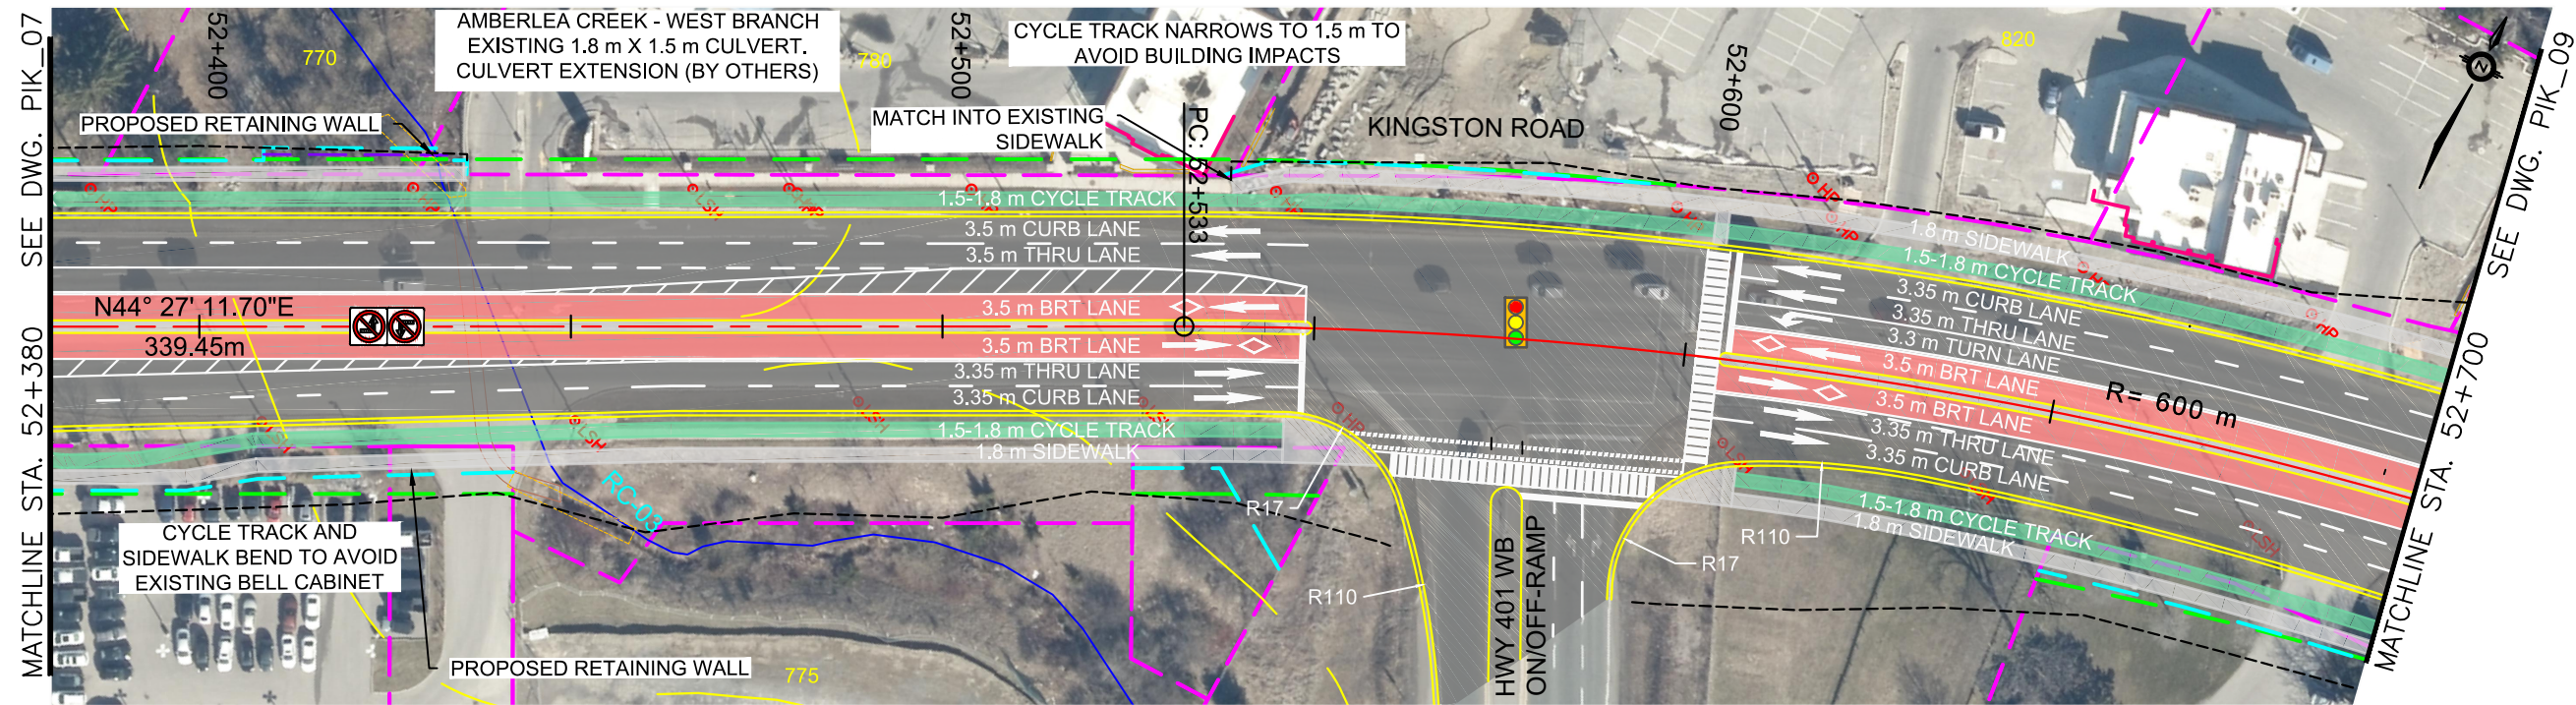

ALL DIMENSIONS SHOWN ARE IN METRES AND/OR MILLIMETRES UNLESS OTHERWISE NOTED.

DRAWN BY: A.C 08/17/21	DESIGNED BY: M.H 08/17/21
CHECKED BY: M.H 08/17/21	APPROVED BY: M.P 08/17/21
SCALE: HOR 1:1000 VER 1:100	FULL SIZE ONLY 20m 2m





DURHAM - SCARBOROUGH
Bus Rapid Transit

DURHAM-SCARBOROUGH BUS RAPID TRANSIT
ENVIRONMENTAL ASSESSMENT
PLAN AND PROFILE
STA. 52+380 TO STA. 52+700


CONTRACT NO. RQQ-2018-PPDD-244	DWG. NO. CPG_DS_BRT_CO-200_PLAN&PROFILE_PIK	REV. 01	SHEET PIK_08
-----------------------------------	--	------------	-----------------

January 14, 2022, 4:19 PM Login name: adrian.chiu
Drawing Name: J:\119887_Mx_DS_BRT\5.9 Drawings\59civil\layouts\CPG_DSBRT_CO-200_PLAN&PROFILE_PIK.dwg

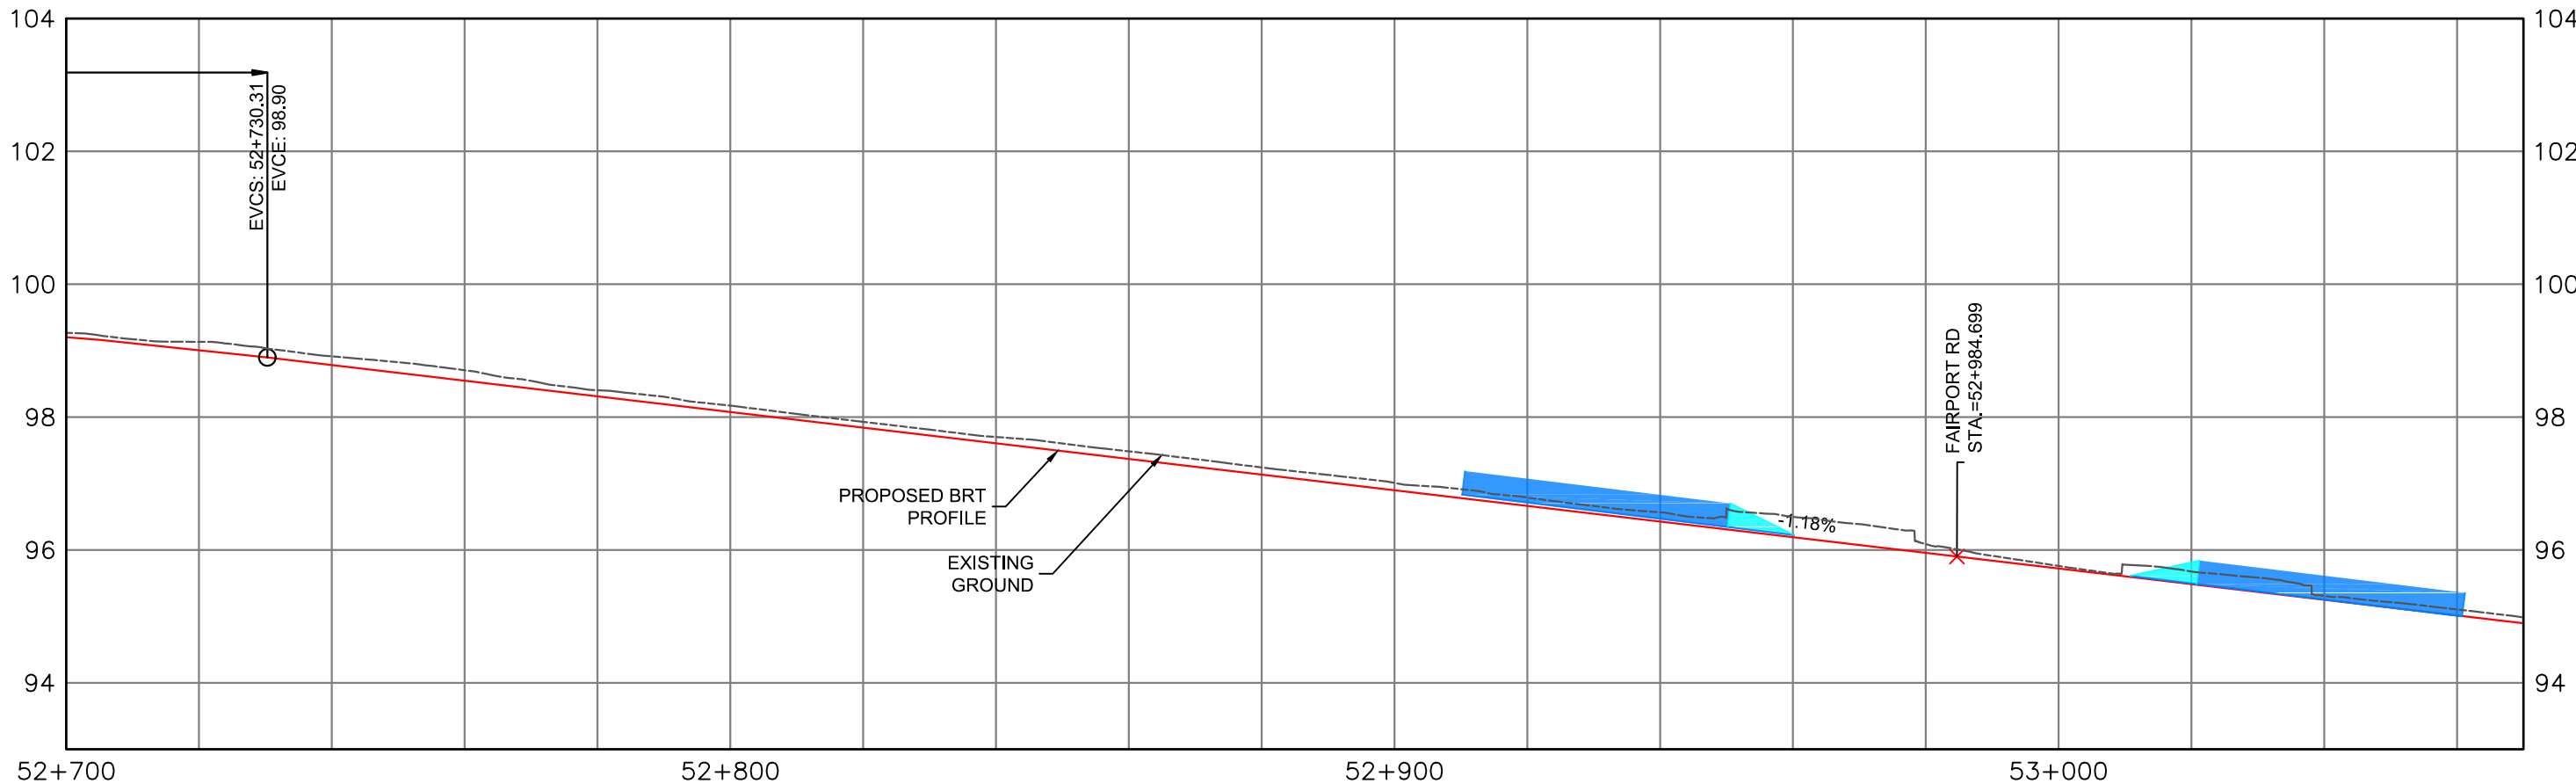
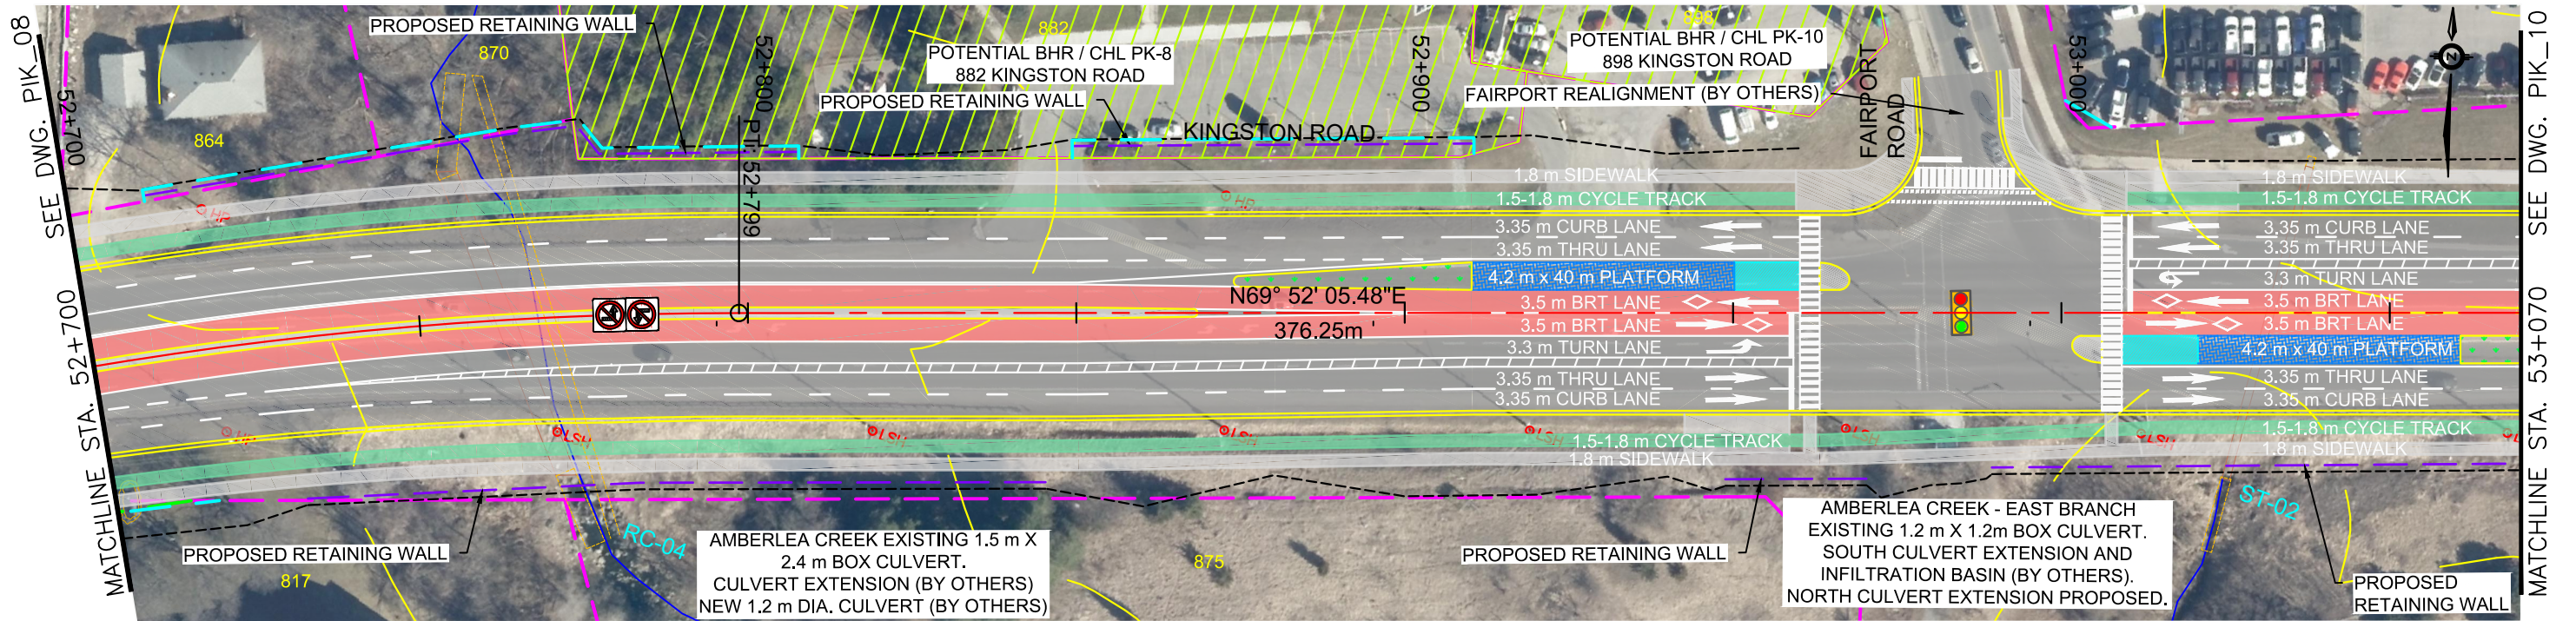


ALL DIMENSIONS SHOWN ARE IN METRES AND/OR MILLIMETRES UNLESS OTHERWISE NOTED.

DRAWN BY: A.C 08/17/21	DESIGNED BY: M.H 08/17/21
CHECKED BY: M.H 08/17/21	APPROVED BY: M.P 08/17/21
SCALE: HOR 1:1000 VER 1:100	FULL SIZE ONLY 0 10 20m

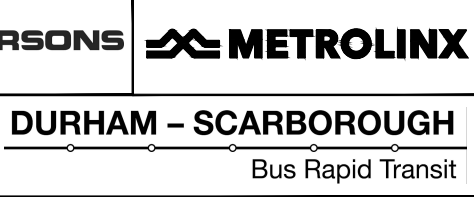

DURHAM-SCARBOROUGH BUS RAPID TRANSIT ENVIRONMENTAL ASSESSMENT PLAN AND PROFILE STA. 52+700 TO STA. 53+070			
CONTRACT NO. RQQ-2018-PPDD-244	DWG. NO. CPG_DSBRT_CO-200_PLAN&PROFILE_PIK	REV. 01	SHEET PIK_09

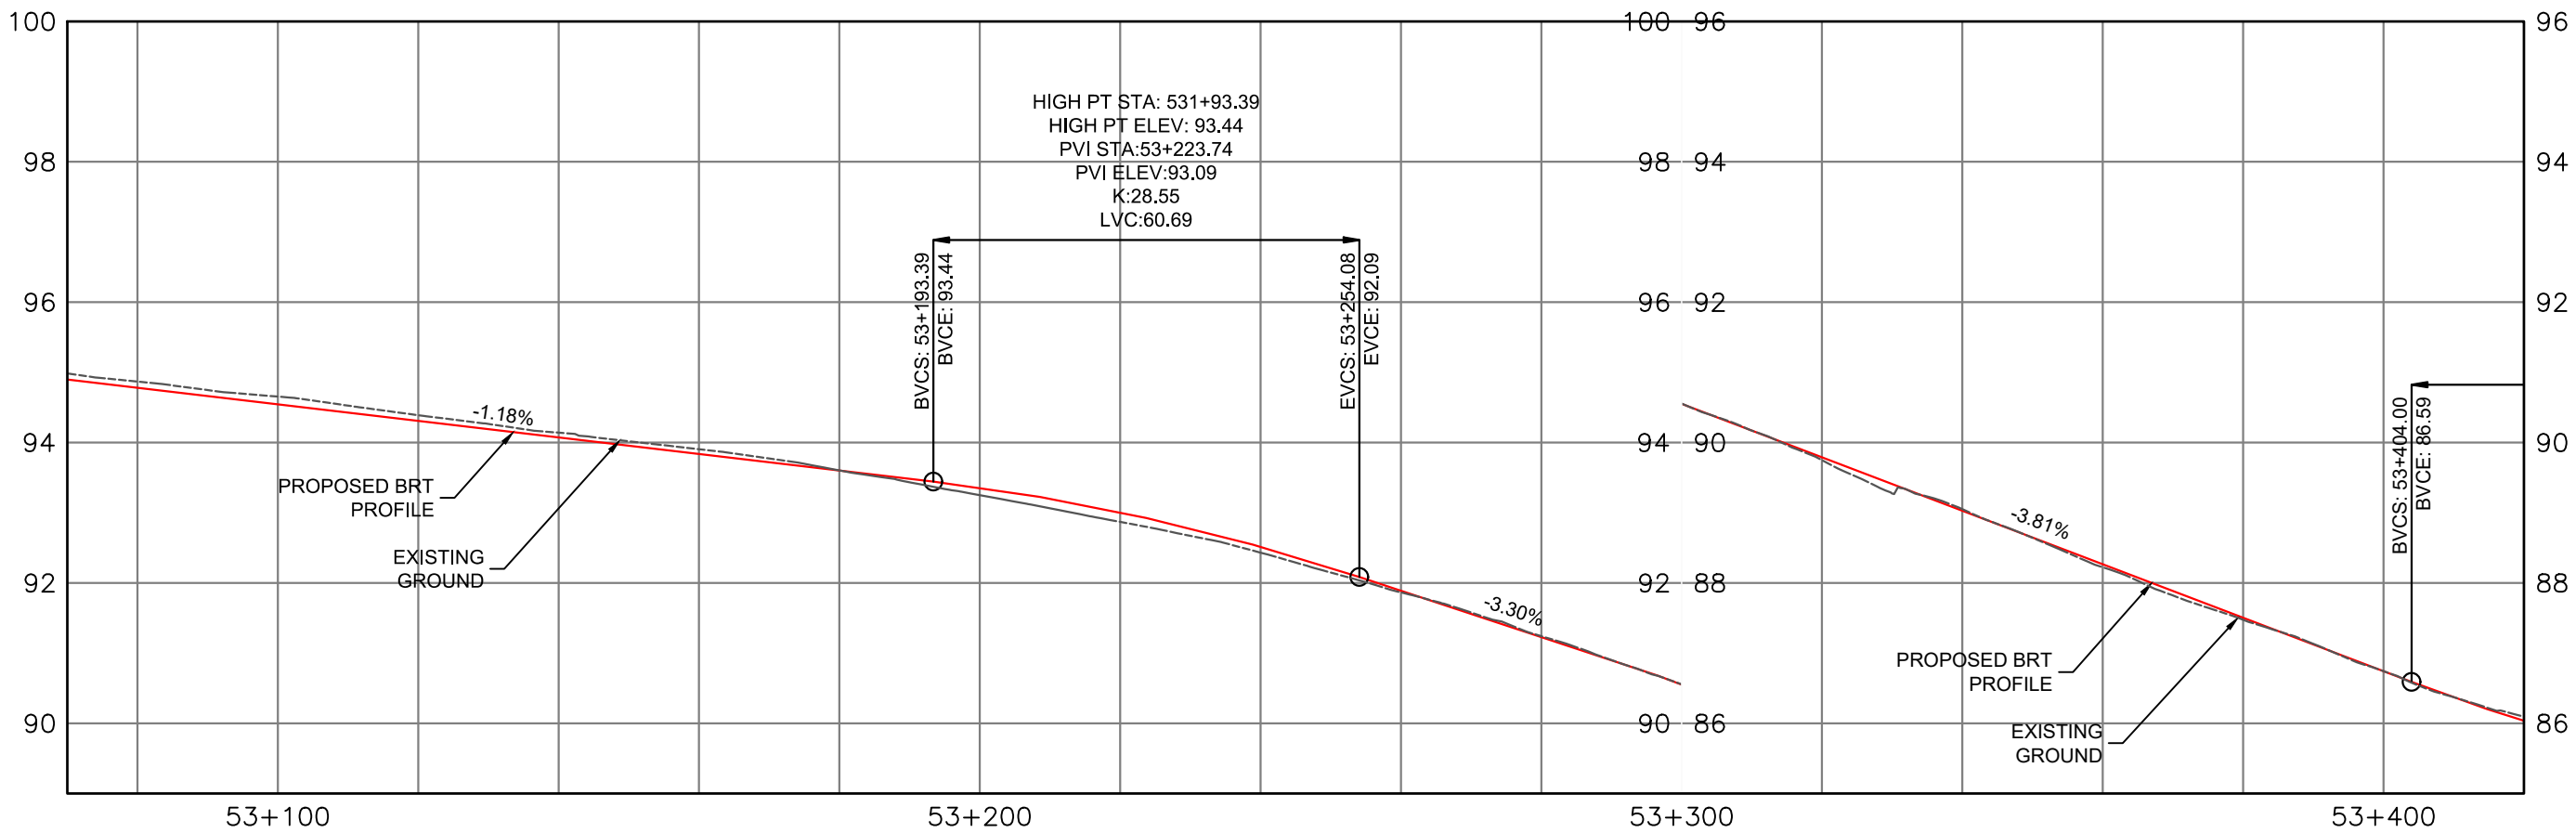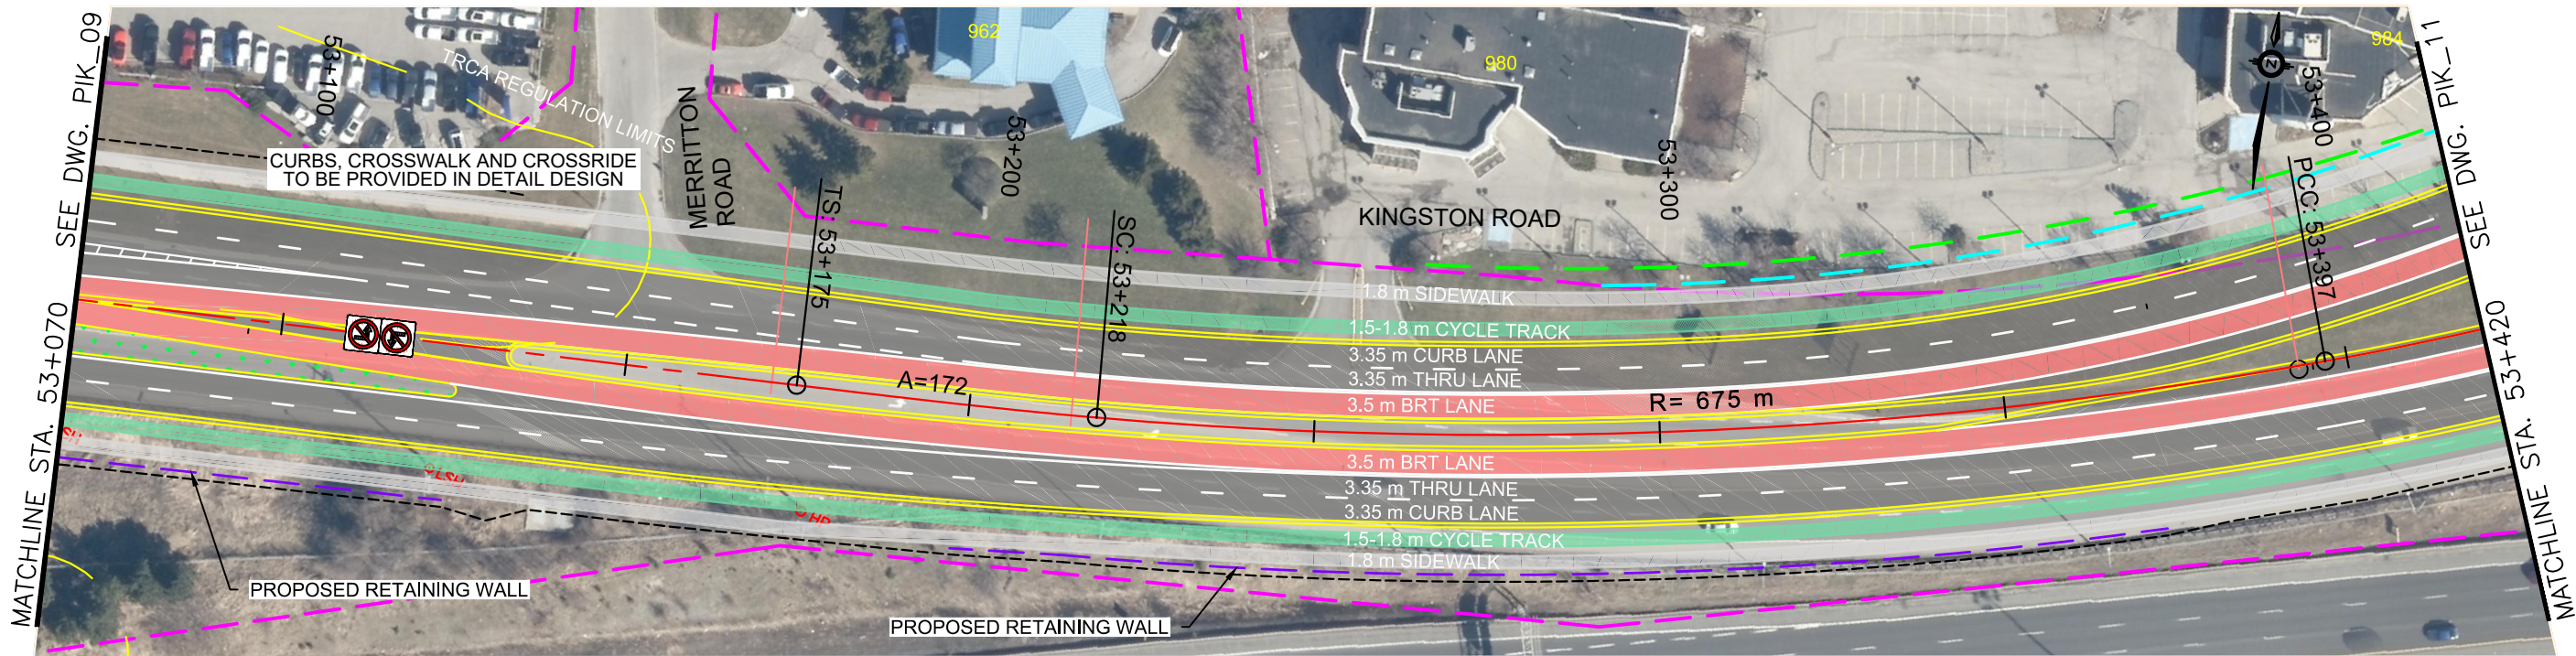

ALL DIMENSIONS SHOWN ARE IN METRES AND/OR MILLIMETRES UNLESS OTHERWISE NOTED.

DRAWN BY: A.C 08/17/21	DESIGNED BY: M.H 08/17/21
CHECKED BY: M.H 08/17/21	APPROVED BY: M.P 08/17/21
SCALE:	
HOR 1:1000 VER 1:100	FULL SIZE ONLY



DURHAM-SCARBOROUGH BUS RAPID TRANSIT
ENVIRONMENTAL ASSESSMENT
PLAN AND PROFILE

STA. 53+070 TO STA. 53+420

CONTRACT NO.	RQQ-2018-PPDD-2
--------------	-----------------



DWG. NO.	CPG_DSBR7_CO-200_PLAN&PROFILE_PIK
----------	-----------------------------------

REV. 01	SHEET PIK_10
------------	-----------------

DURHAM – SCARBOROUGH

Bus Rapid Transit

January 14, 2022, 4:19 PM Login name: adrian.chiu
Drawing Name: J:\119887_Mx_DS_BRT\5.9 Drawings\59civil\layouts\CPG_DSBRT_CO-200_PLAN&PROFILE_PIK.dwg

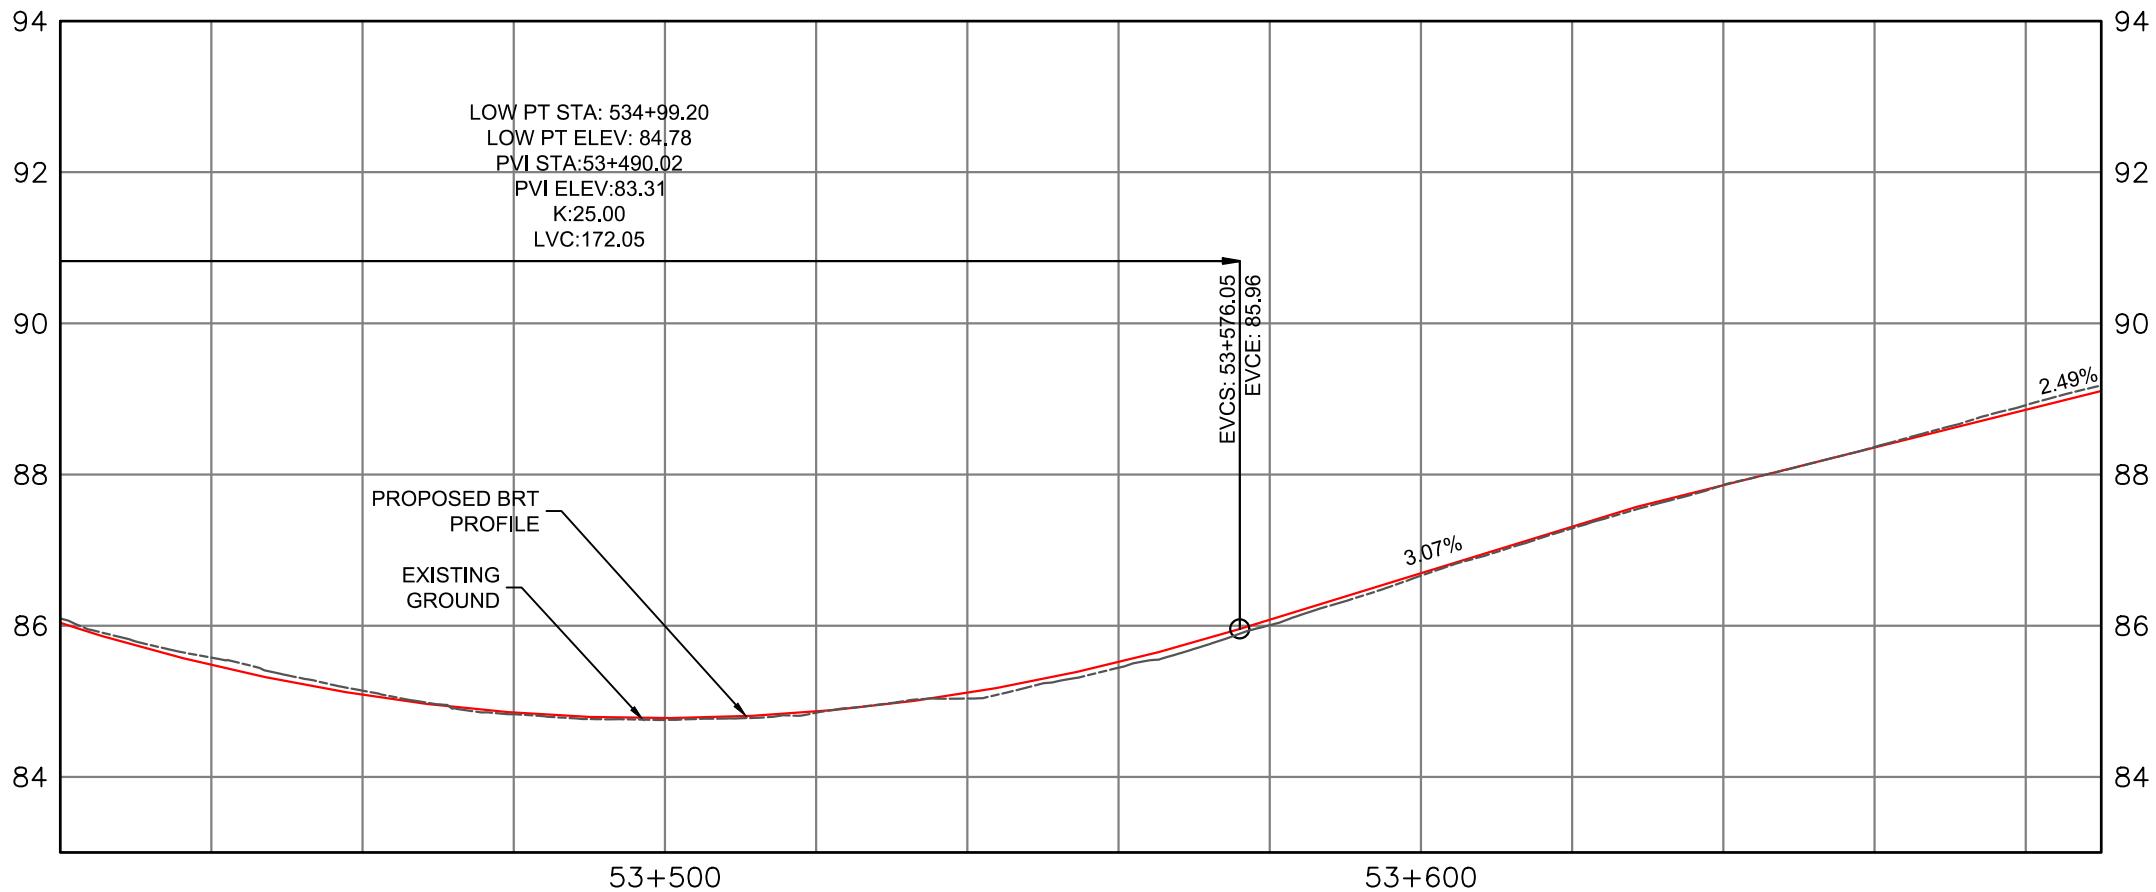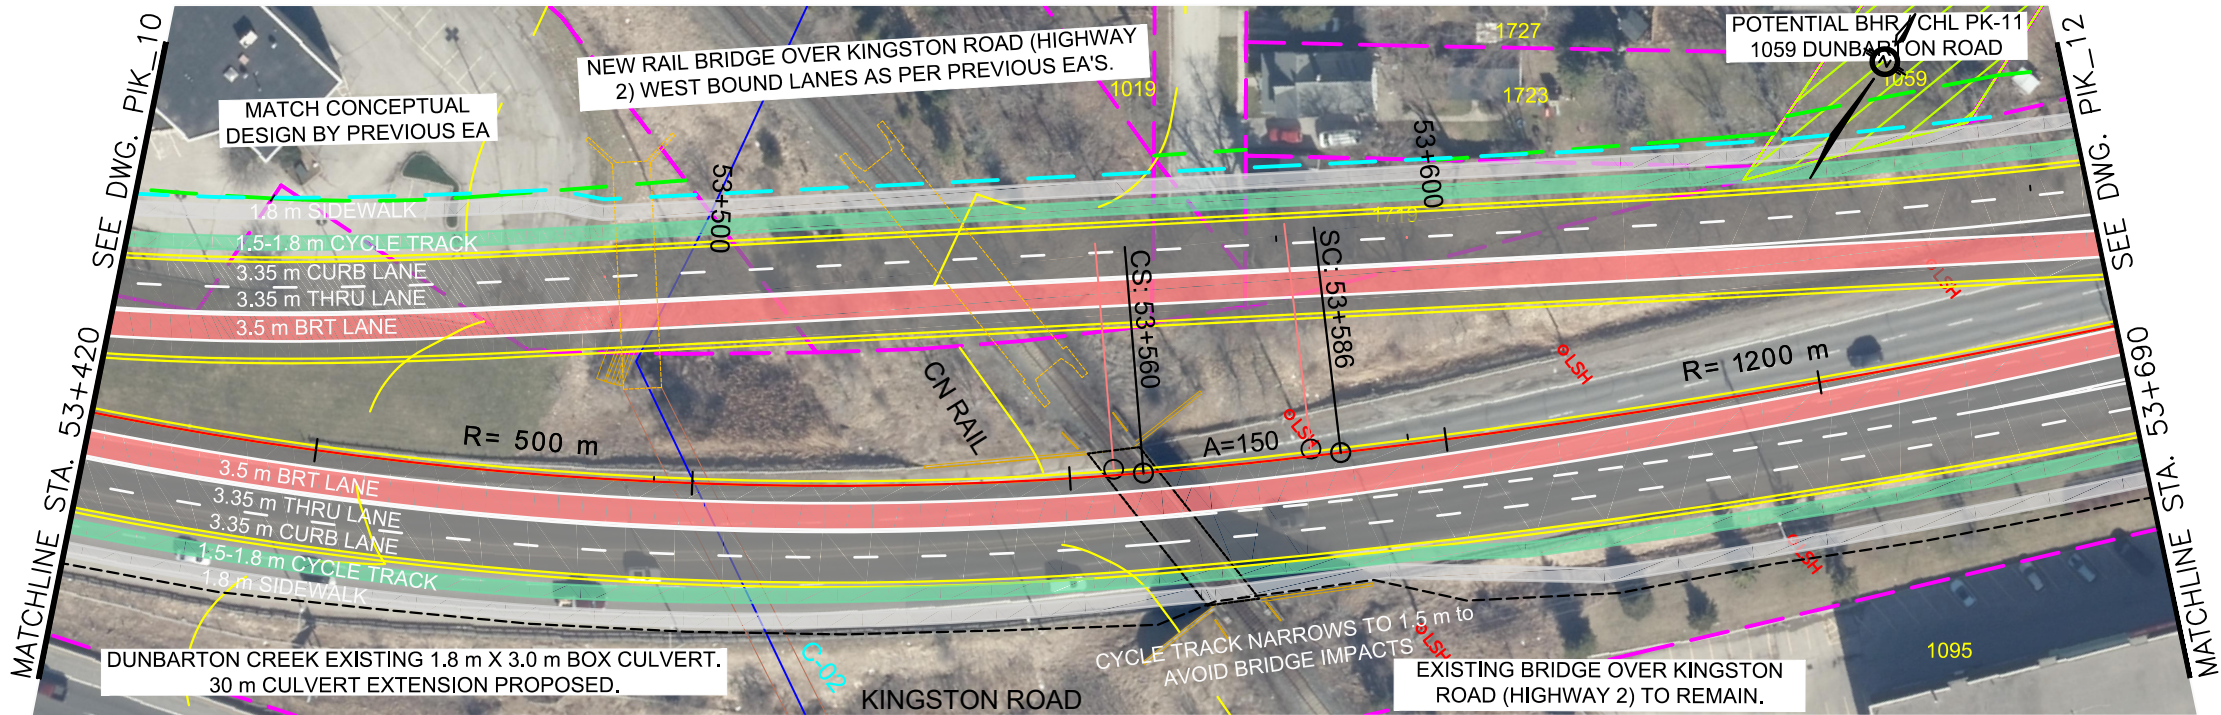



ALL DIMENSIONS SHOWN ARE IN METRES AND/OR MILLIMETRES UNLESS OTHERWISE NOTED.

DRAWN BY: A.C 08/17/21	DESIGNED BY: M.H 08/17/21
CHECKED BY: M.H 08/17/21	APPROVED BY: M.P 08/17/21
SCALE: HOR 1:1000 VER 1:100	FULL SIZE ONLY 0 10 20m



DURHAM-SCARBOROUGH BUS RAPID TRANSIT ENVIRONMENTAL ASSESSMENT PLAN AND PROFILE STA. 53+420 TO STA. 53+690			
CONTRACT NO. RQQ-2018-PPDD-244	DWG. NO. CPG_DSBRT_CO-200_PLAN&PROFILE_PIK	REV. 01	SHEET PIK_11

January 14, 2022, 4:19 PM Login name: adrian.chiu
Drawing Name: J:\119887_Mx_DS_BRT\5.9 Drawings\59civil\layouts\CPG_DSBRT_CO-200_PLAN&PROFILE_PIK.dwg

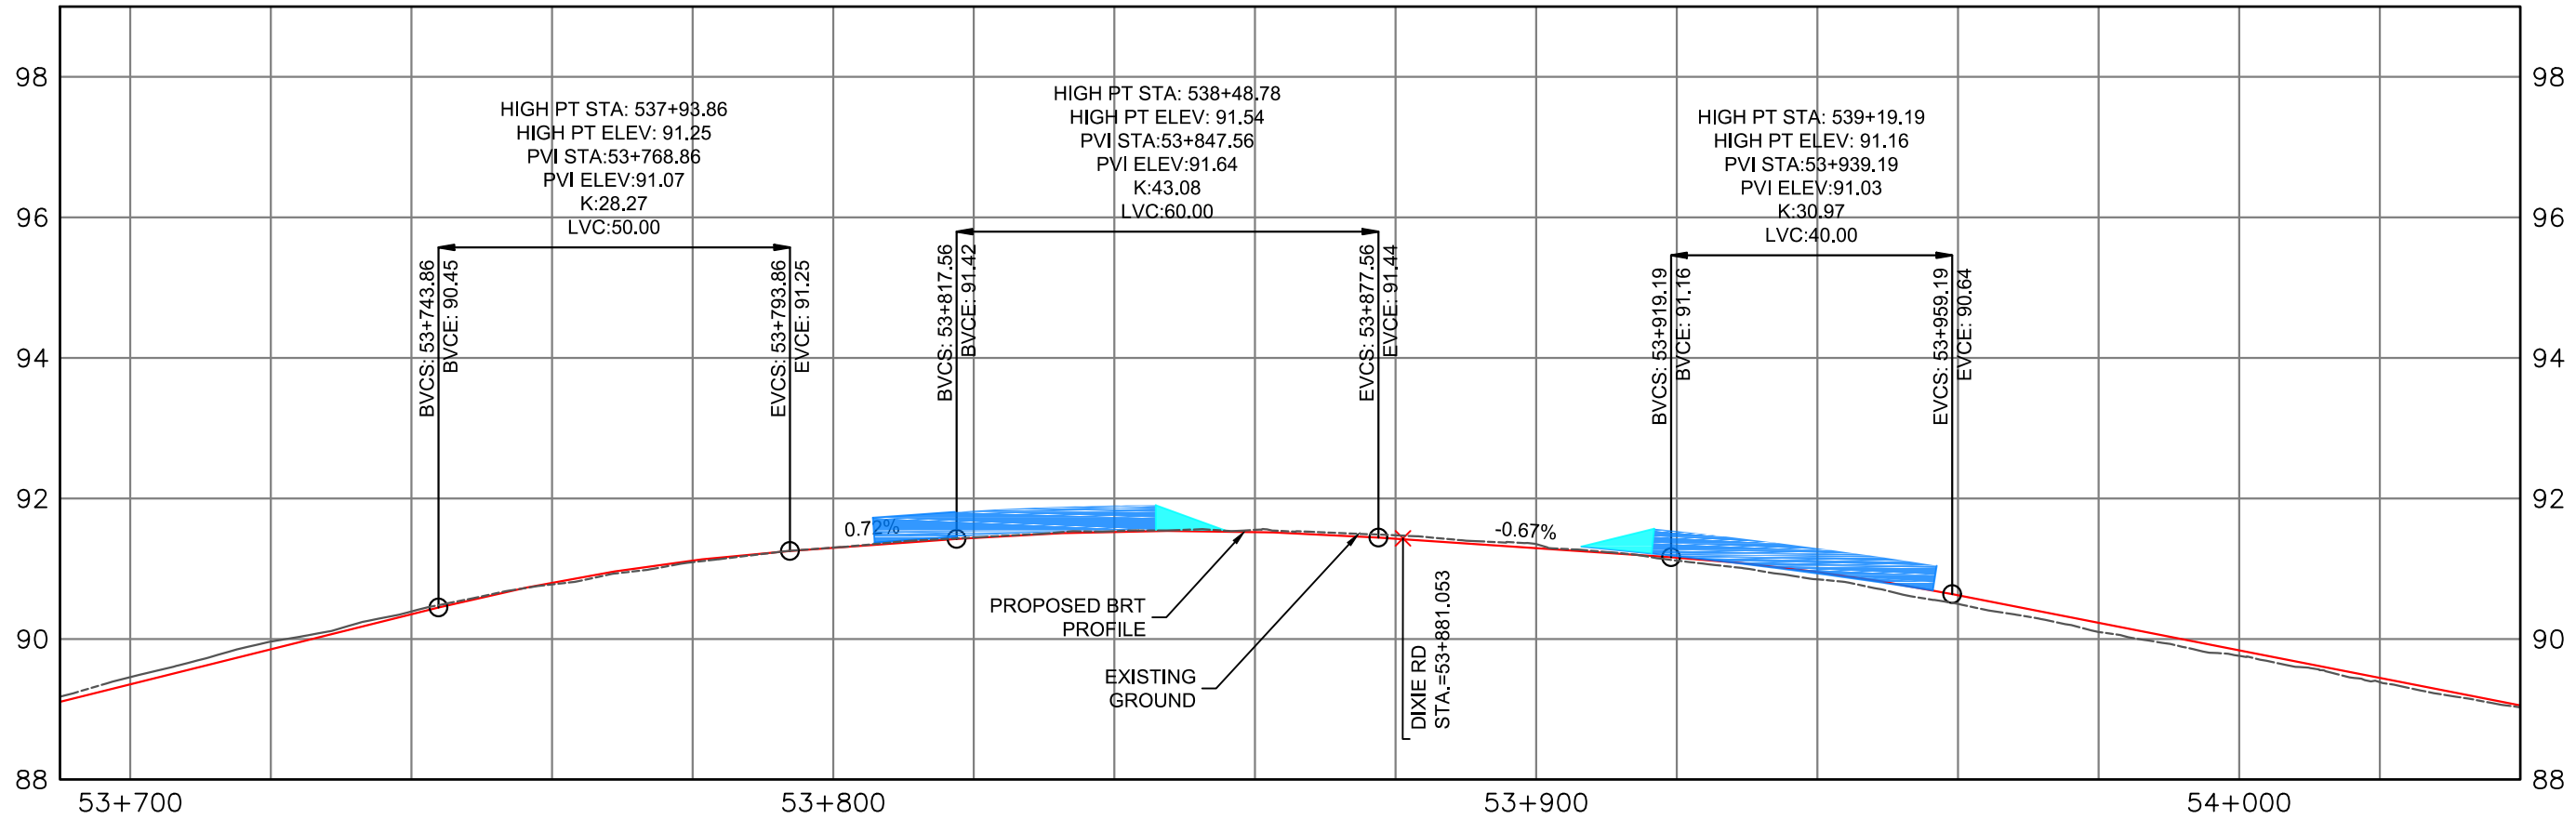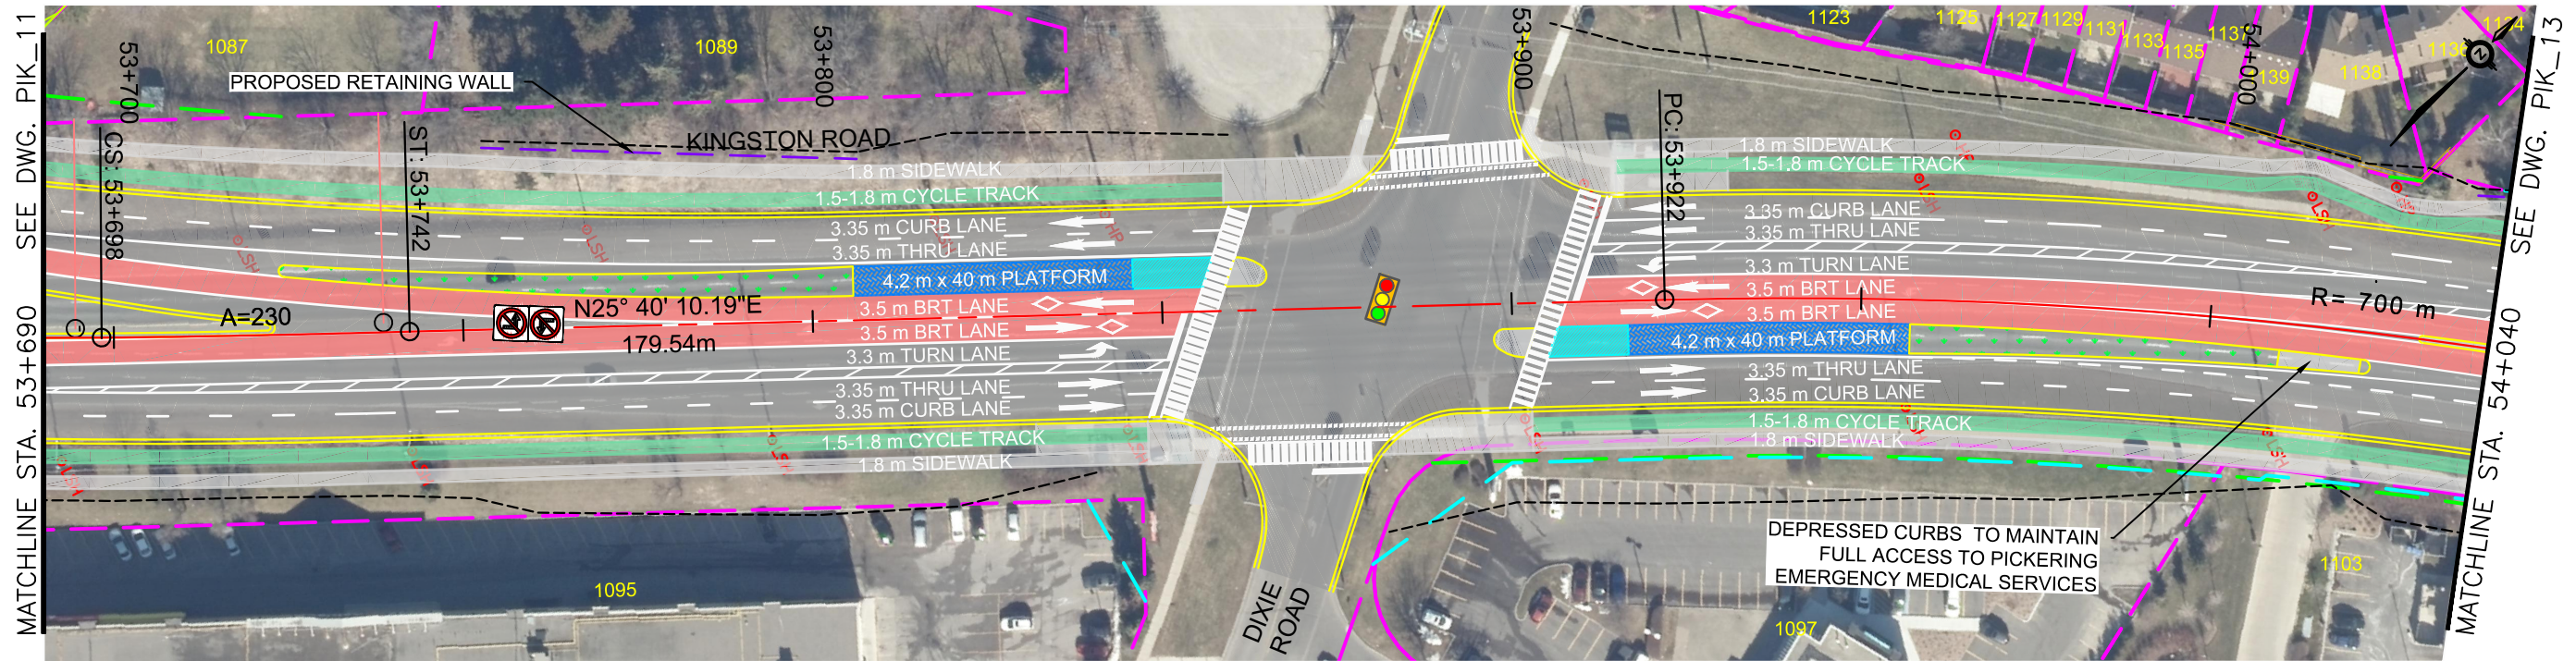

ALL DIMENSIONS SHOWN ARE IN METRES AND/OR MILLIMETRES UNLESS OTHERWISE NOTED.

DRAWN BY: A.C 08/17/21	DESIGNED BY: M.H 08/17/21
CHECKED BY: M.H 08/17/21	APPROVED BY: M.P 08/17/21
SCALE: HOR 1:1000 VER 1:100	FULL SIZE ONLY 20m 2m





DURHAM - SCARBOROUGH
Bus Rapid Transit

DURHAM-SCARBOROUGH BUS RAPID TRANSIT
ENVIRONMENTAL ASSESSMENT
PLAN AND PROFILE
STA. 53+690 TO STA. 54+040


CONTRACT NO. RQQ-2018-PPDD-244	DWG. NO. CPG_DSBRT_CO-200_PLAN&PROFILE_PIK	REV. 01	SHEET PIK_12
-----------------------------------	---	------------	-----------------

January 14, 2022, 4:19 PM Login name: adrian.chiu
Drawing Name: J:\119887_Mx_DS_BRT\5.9 Drawings\59civil\layouts\CPG_DSBRTO-200_PLAN&PROFILE_PIK.dwg

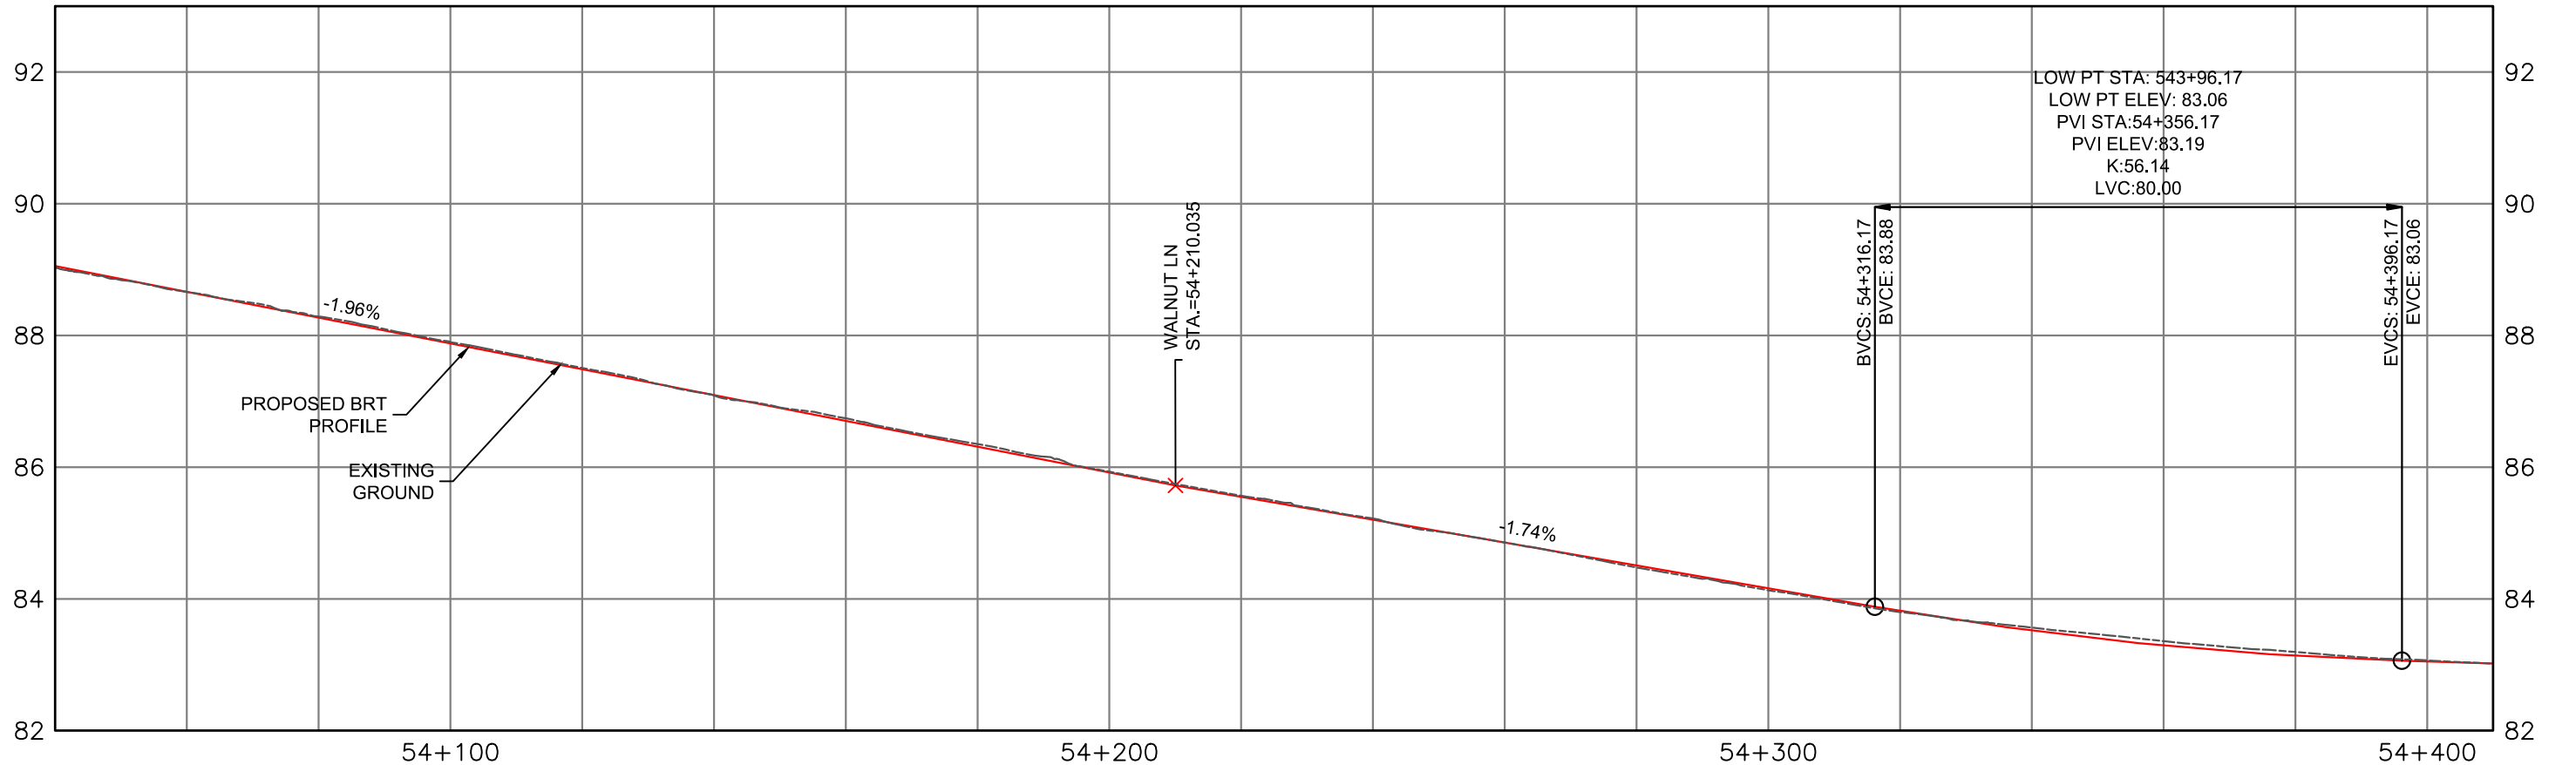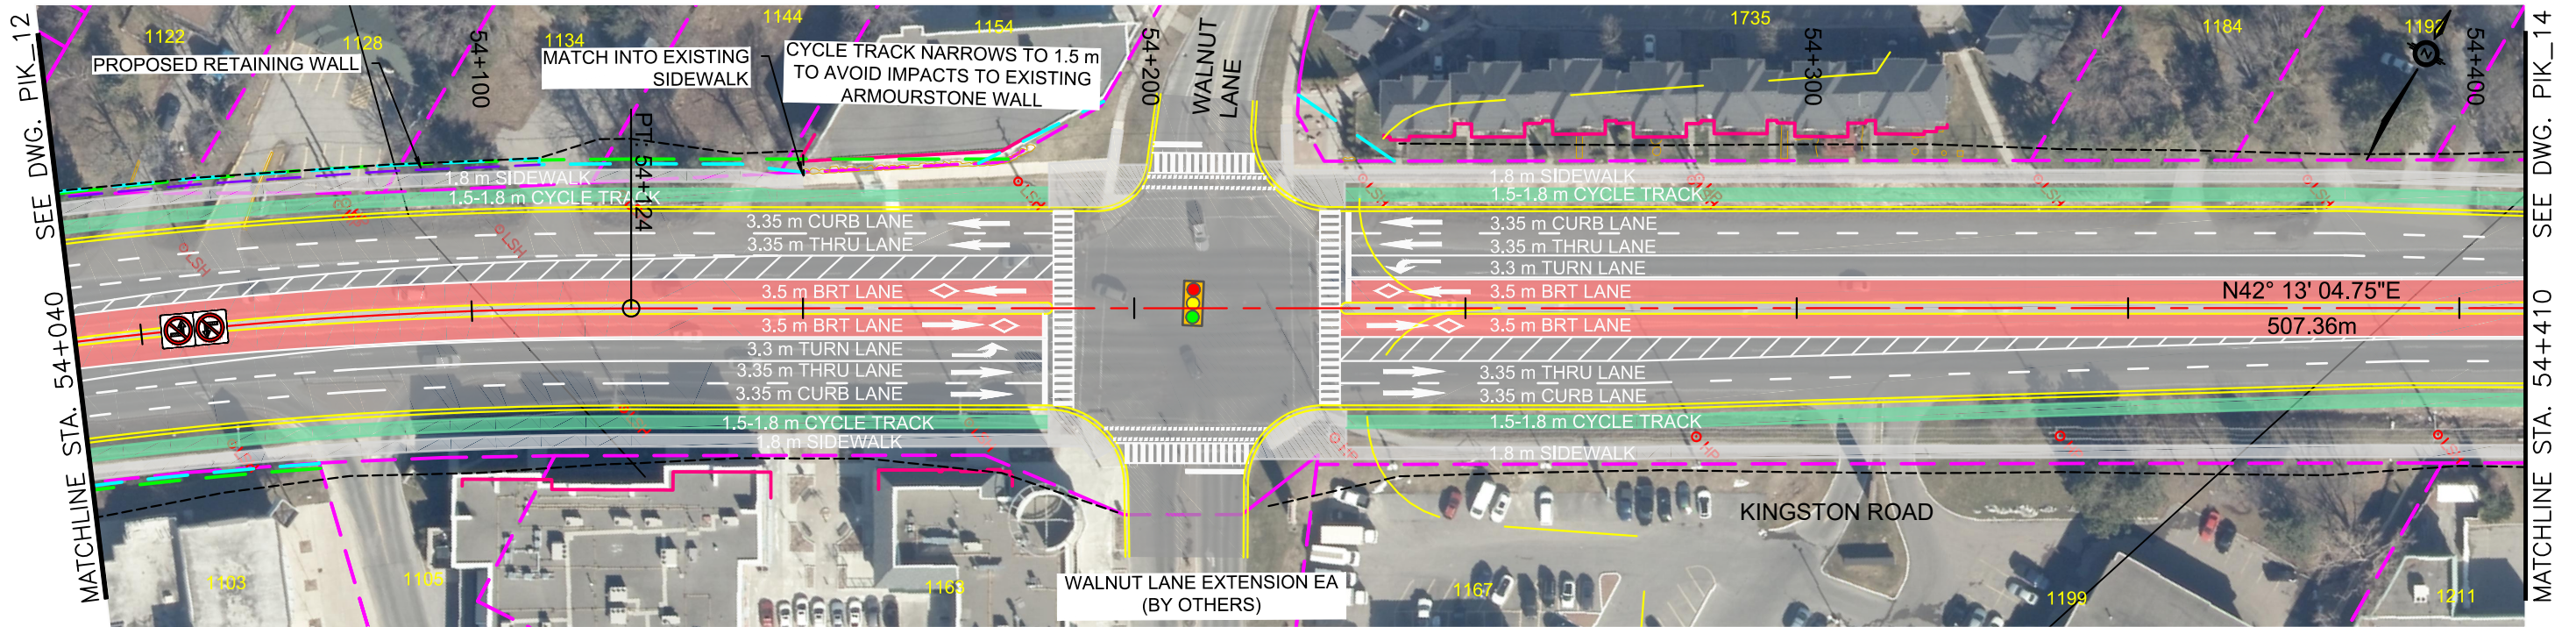



ALL DIMENSIONS SHOWN ARE IN METRES AND/OR MILLIMETRES UNLESS OTHERWISE NOTED.

DRAWN BY: A.C 08/17/21	DESIGNED BY: M.H 08/17/21
CHECKED BY: M.H 08/17/21	APPROVED BY: M.P 08/17/21
SCALE: HOR 1:1000 VER 1:100	FULL SIZE ONLY 20m 2m

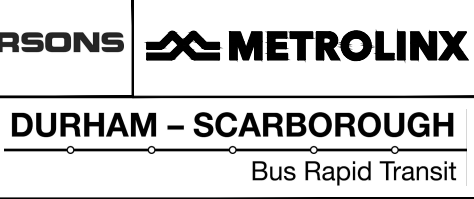

DURHAM-SCARBOROUGH BUS RAPID TRANSIT ENVIRONMENTAL ASSESSMENT PLAN AND PROFILE STA. 54+040 TO STA. 54+410			
CONTRACT NO. RQQ-2018-PPDD-244	DWG. NO. CPG_DSBRTO-200_PLAN&PROFILE_PIK	REV. 01	SHEET PIK_13

January 14, 2022, 4:19 PM Login name: adrian.chiu
Drawing Name: J:\119887_Mx_DS_BRT\5.9 Drawings\59civil\layouts\CPG_DSBRT_CO-200_PLAN&PROFILE_PIK.dwg

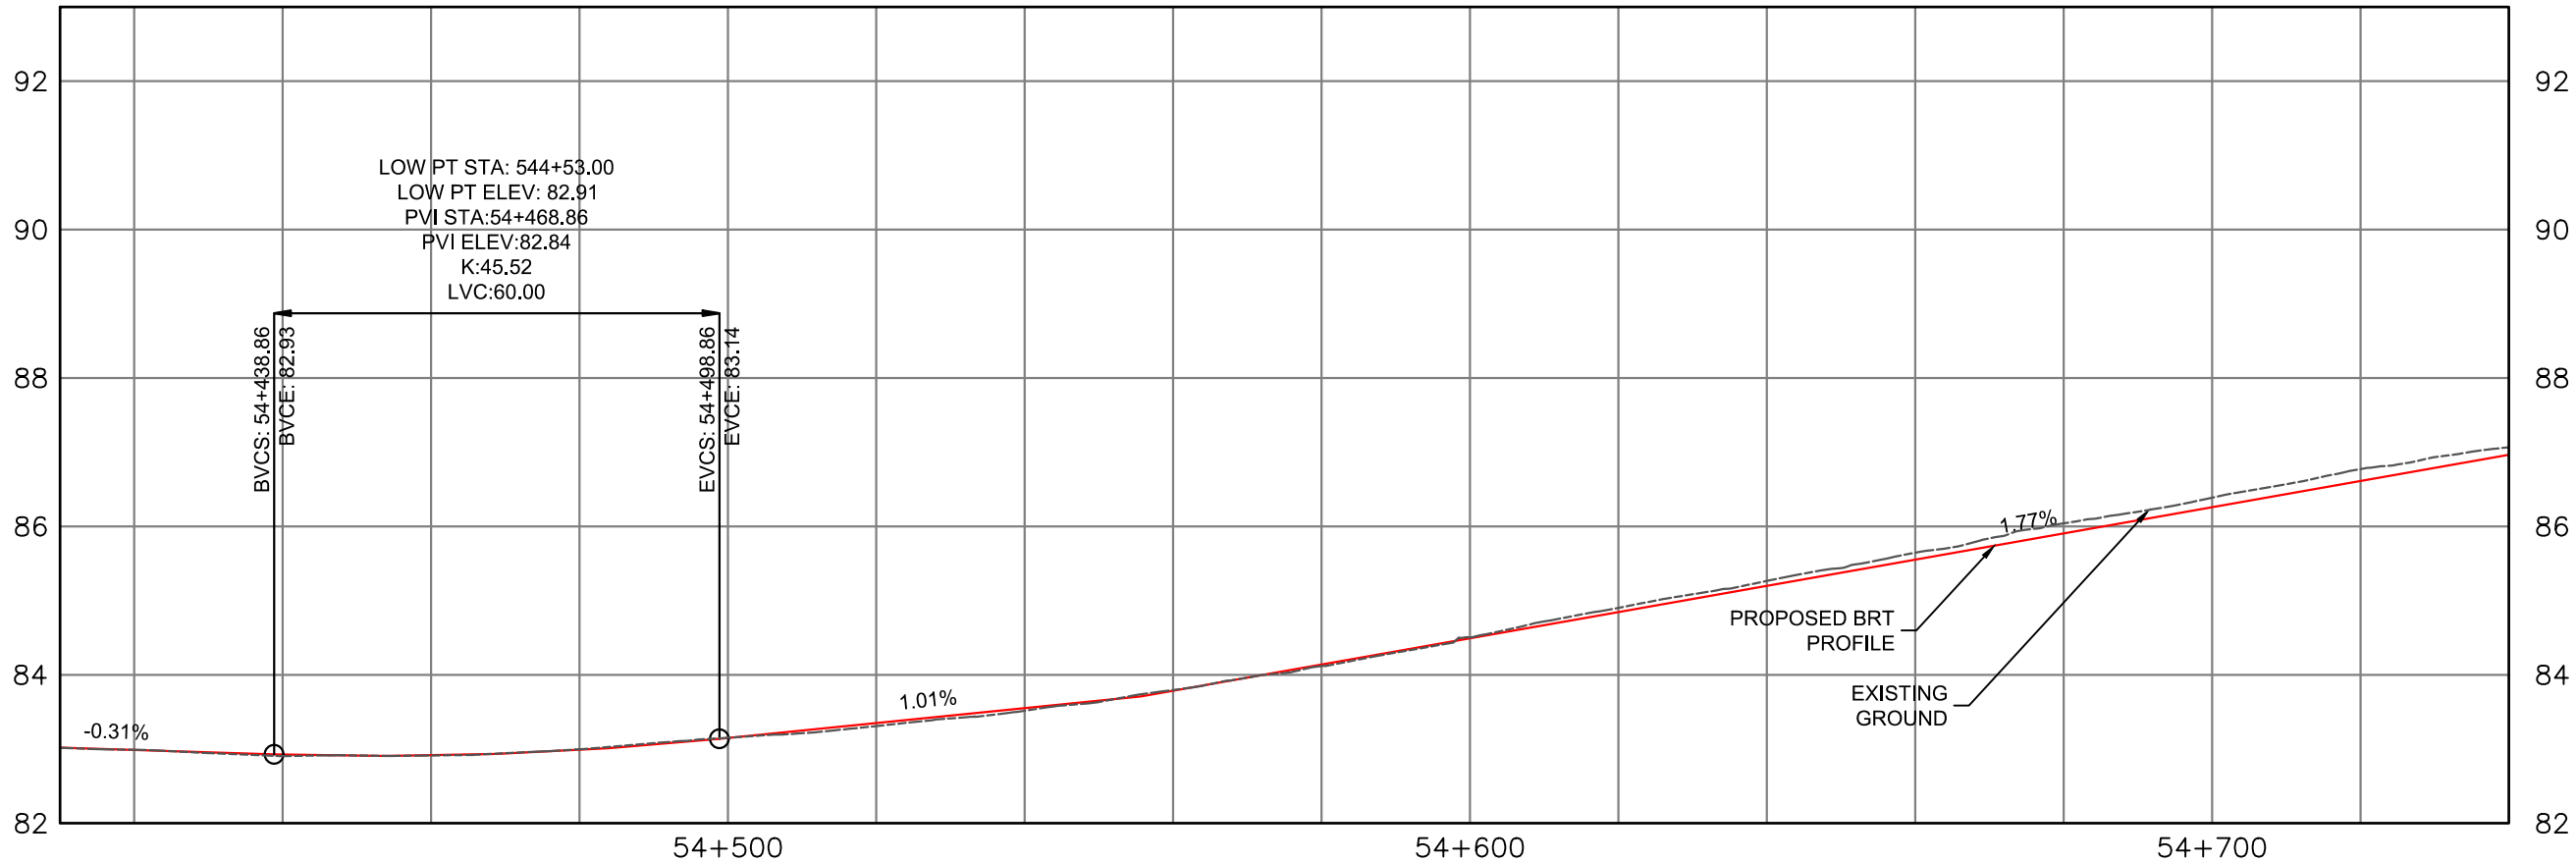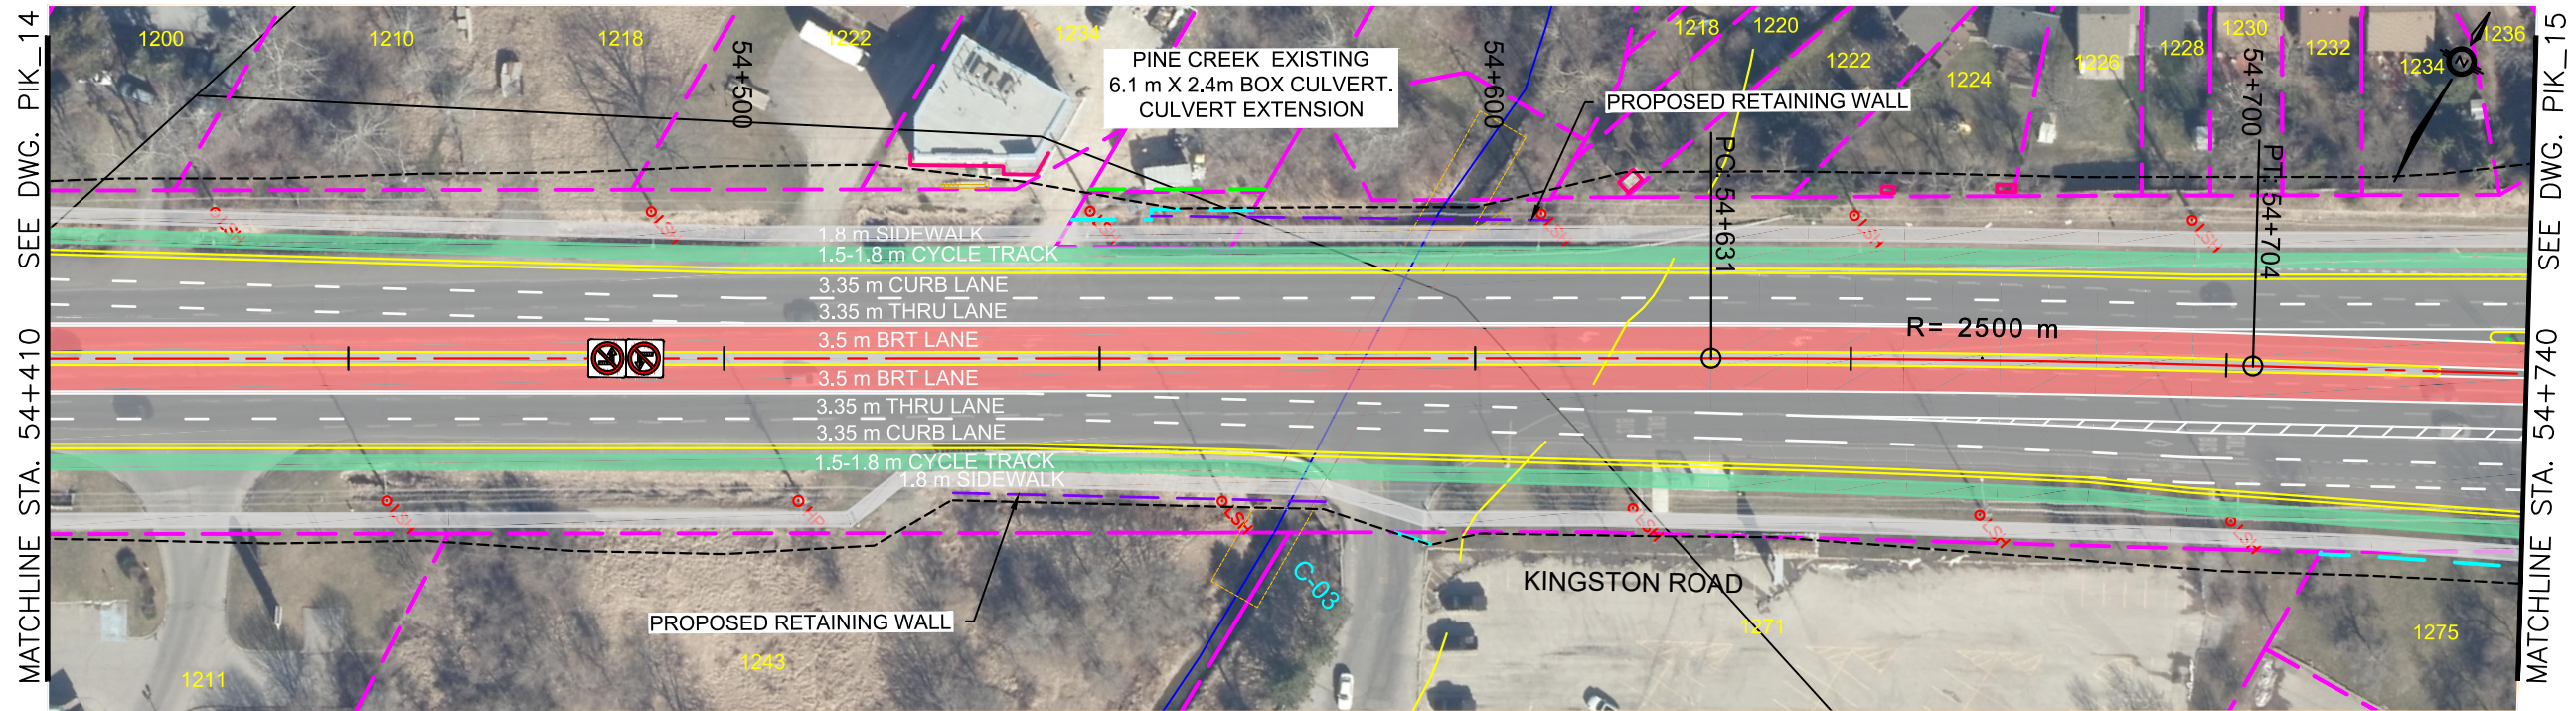

ALL DIMENSIONS SHOWN ARE IN METRES AND/OR MILLIMETRES UNLESS OTHERWISE NOTED.

DRAWN BY: A.C 08/17/21	DESIGNED BY: M.H 08/17/21
CHECKED BY: M.H 08/17/21	APPROVED BY: M.P 08/17/21
SCALE: HOR 1:1000 VER 1:100	FULL SIZE ONLY 1p 20m 2m





DURHAM - SCARBOROUGH
Bus Rapid Transit

DURHAM-SCARBOROUGH BUS RAPID TRANSIT
ENVIRONMENTAL ASSESSMENT
PLAN AND PROFILE
STA. 54+410 TO STA. 54+740

CONTRACT NO. RQQ-2018-PPDD-244	DWG. NO. CPG_DSBRT_CO-200_PLAN&PROFILE_PIK	REV. 01	SHEET PIK_14
-----------------------------------	---	------------	-----------------

January 14, 2022, 4:19 PM Login name: adrian.chiu
Drawing Name: J:\119887_Mx_DS_BRT\5.9 Drawings\59civil\layouts\CPG_DSBRT_CO-200_PLAN&PROFILE_PIK.dwg

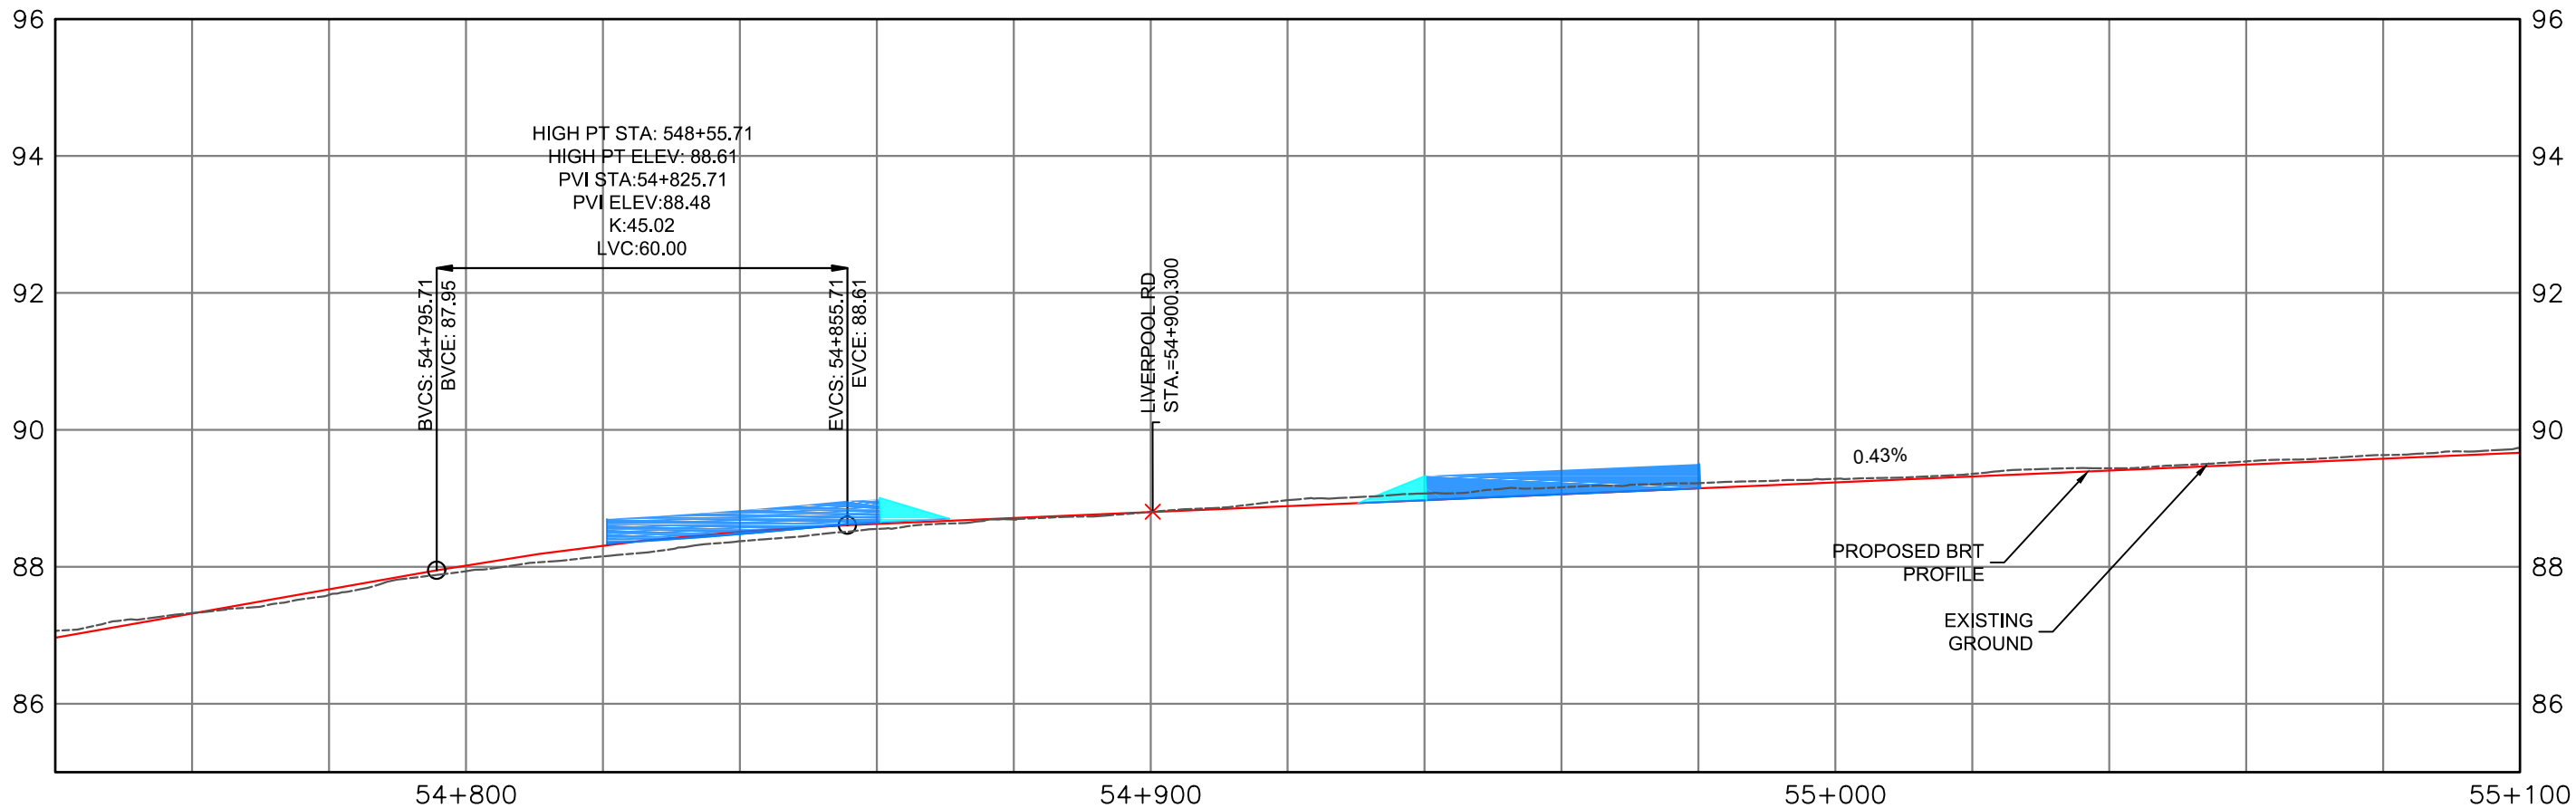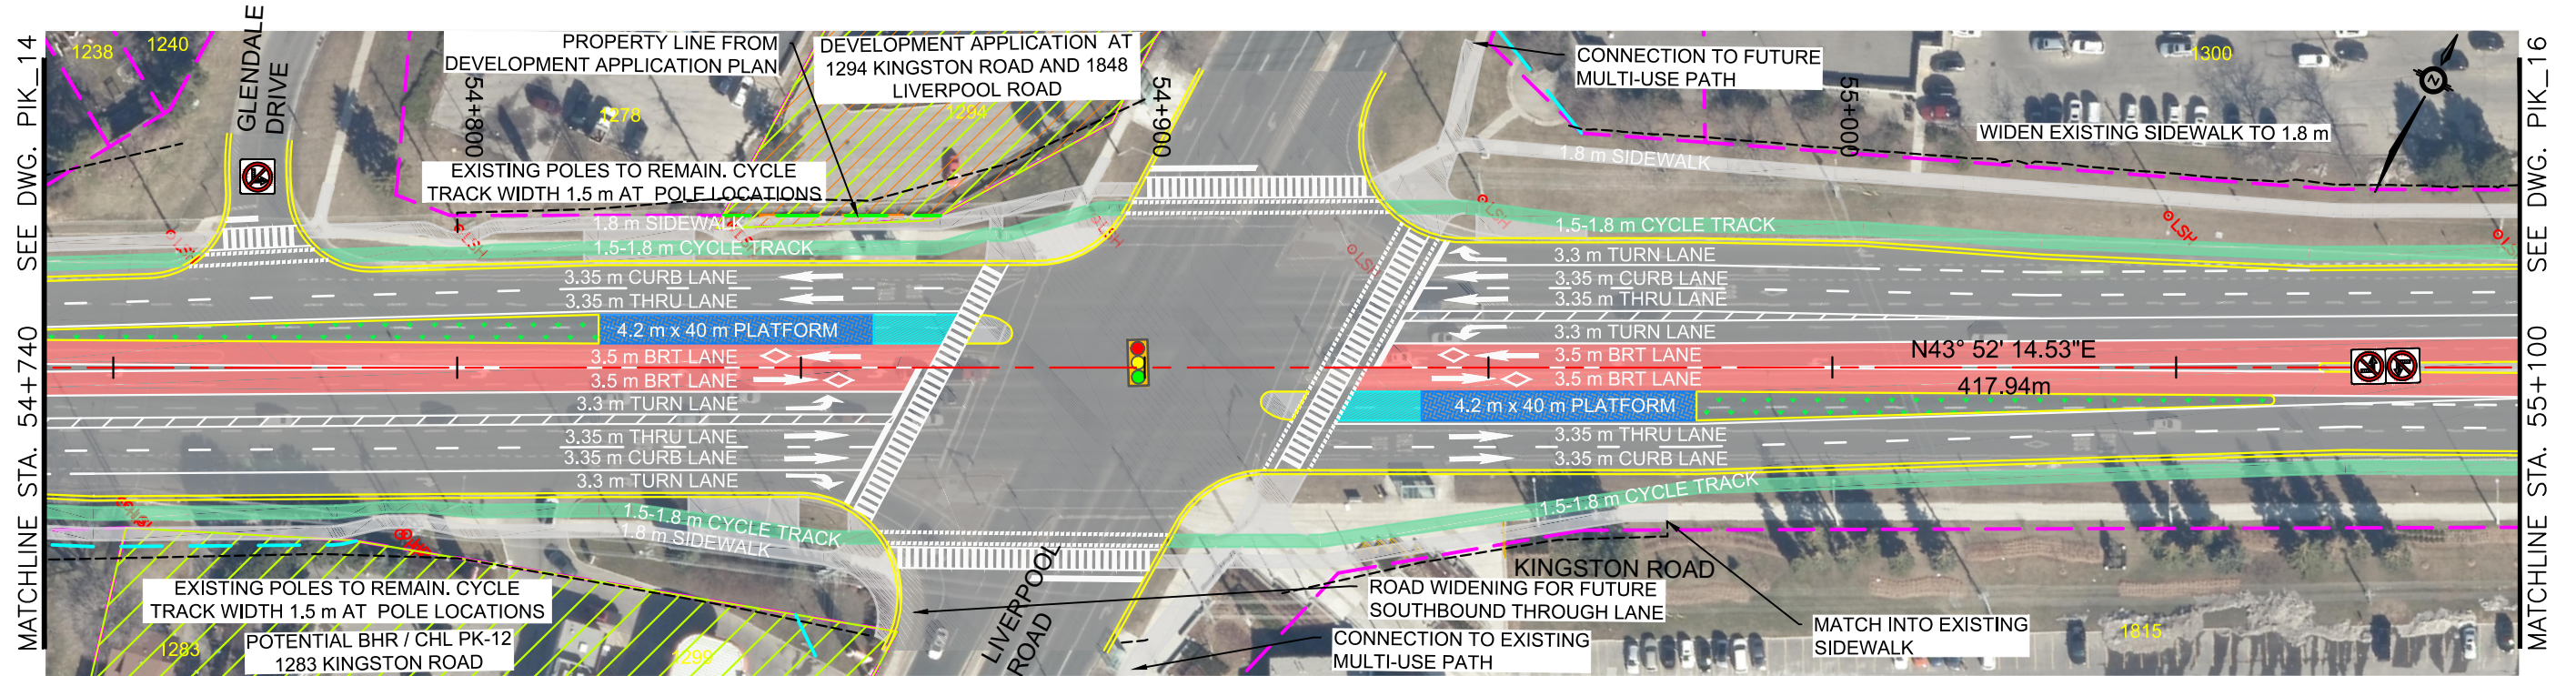



ALL DIMENSIONS SHOWN ARE IN METRES AND/OR MILLIMETRES UNLESS OTHERWISE NOTED.

DRAWN BY: A.C 08/17/21	DESIGNED BY: M.H 08/17/21
CHECKED BY: M.H 08/17/21	APPROVED BY: M.P 08/17/21
SCALE: HOR 1:1000 VER 1:100	FULL SIZE ONLY 20m 2m



DURHAM-SCARBOROUGH BUS RAPID TRANSIT ENVIRONMENTAL ASSESSMENT PLAN AND PROFILE STA. 54+740 TO STA. 55+100			
CONTRACT NO. RQQ-2018-PPDD-244	DWG. NO. CPG_DSBRT_CO-200_PLAN&PROFILE_PIK	REV. 01	SHEET PIK_15

January 14, 2022, 4:19 PM Login name: adrian.chiu
Drawing Name: J:\119887_Mx_DS_BRT\5.9 Drawings\59civil\layouts\CPG_DSBRT_CO-200_PLAN&PROFILE_PIK.dwg

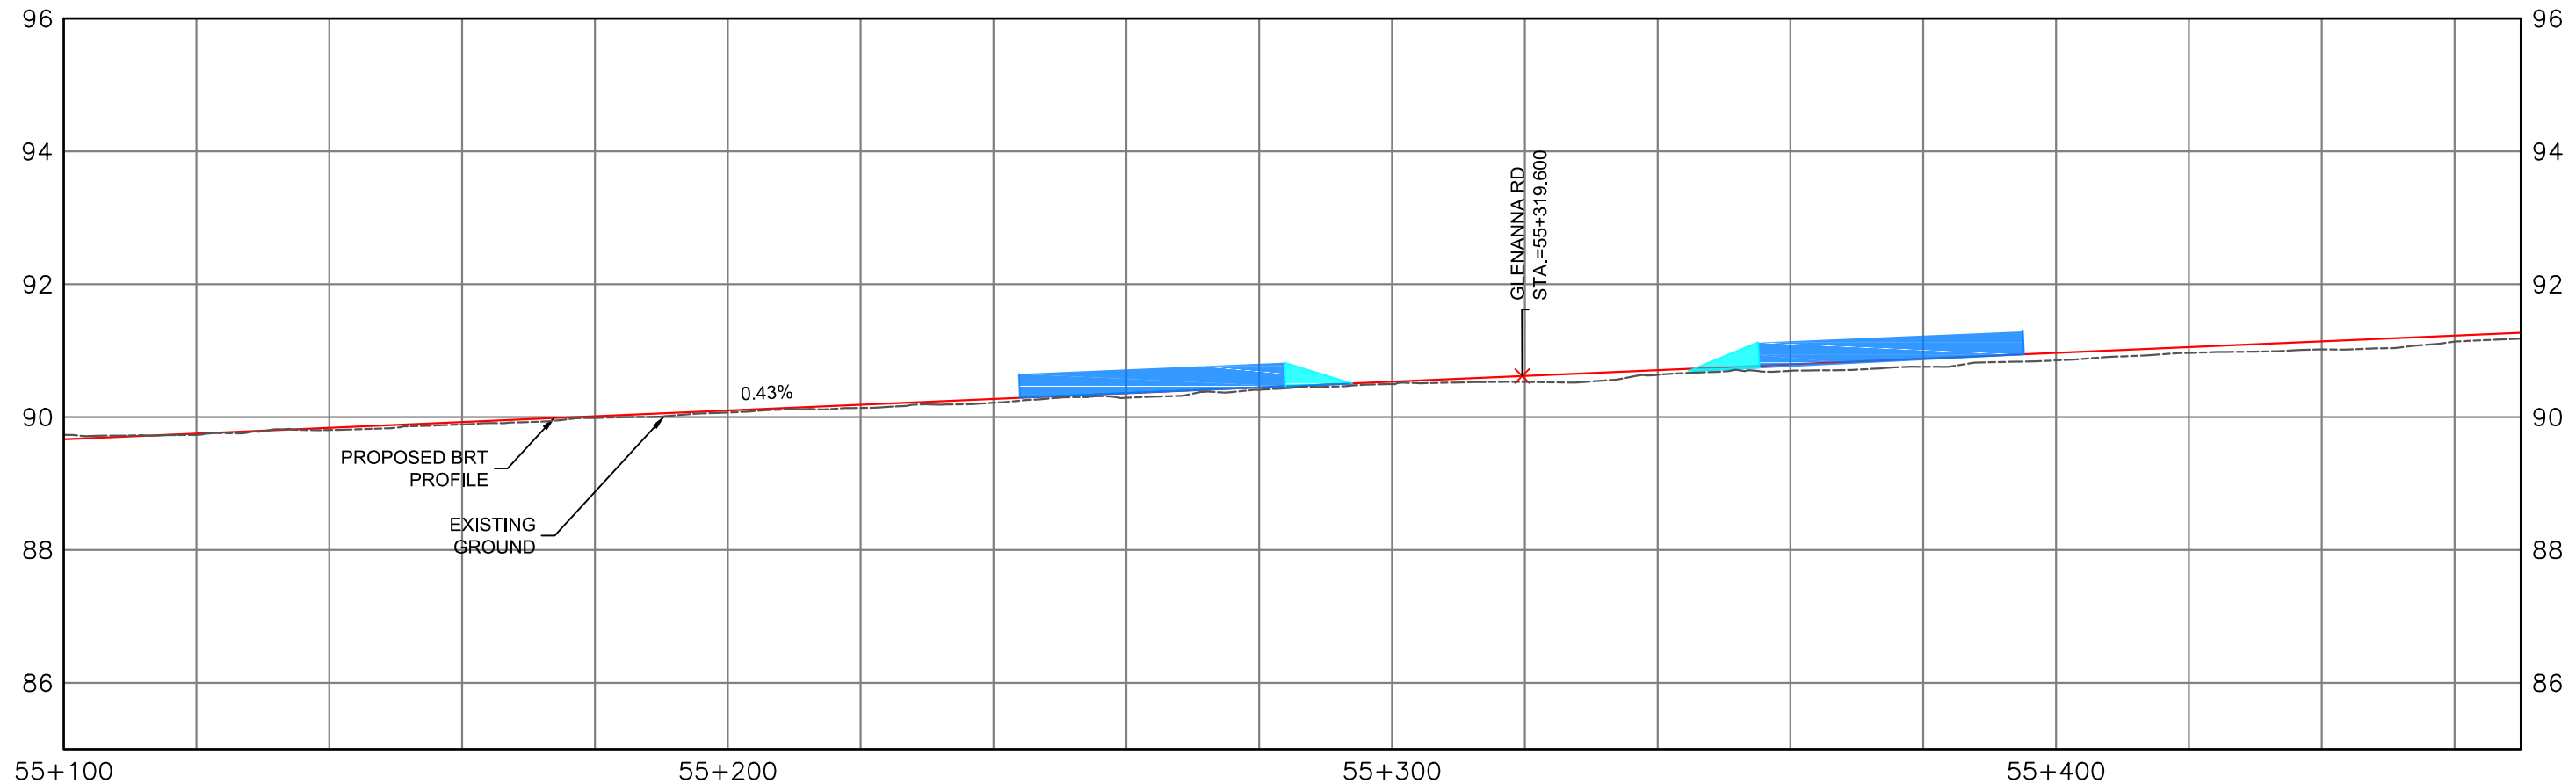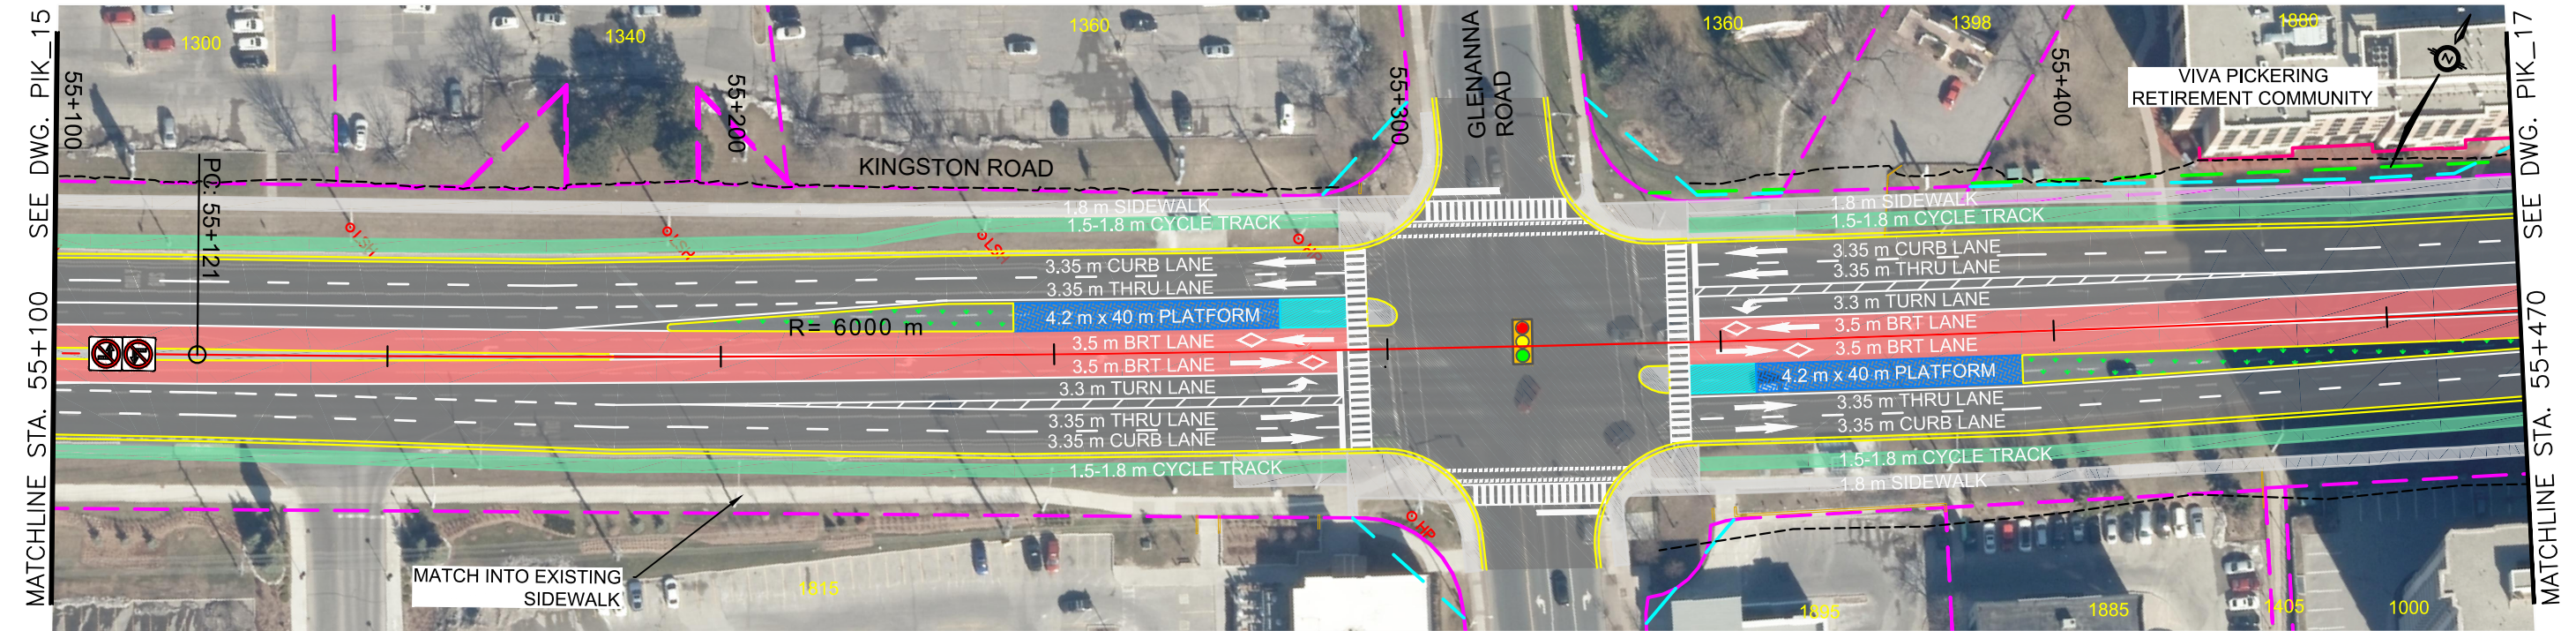



ALL DIMENSIONS SHOWN ARE IN METRES AND/OR MILLIMETRES UNLESS OTHERWISE NOTED.

DRAWN BY: A.C 08/17/21	DESIGNED BY: M.H 08/17/21
CHECKED BY: M.H 08/17/21	APPROVED BY: M.P 08/17/21
SCALE: HOR 1:1000 VER 1:100	FULL SIZE ONLY 20m 2m



DURHAM-SCARBOROUGH BUS RAPID TRANSIT ENVIRONMENTAL ASSESSMENT PLAN AND PROFILE STA. 55+100 TO STA. 55+470			
CONTRACT NO. RQO-2018-PPDD-244	DWG. NO. CPG_DSBRT_CO-200_PLAN&PROFILE_PIK	REV. 01	SHEET PIK_16

January 14, 2022, 4:19 PM Login name: adrian.chiu
Drawing Name: J:\119887_Mx_DS_BRT\5.9 Drawings\59civil\layouts\CPG_DSBRT_CO-200_PLAN&PROFILE_PIK.dwg

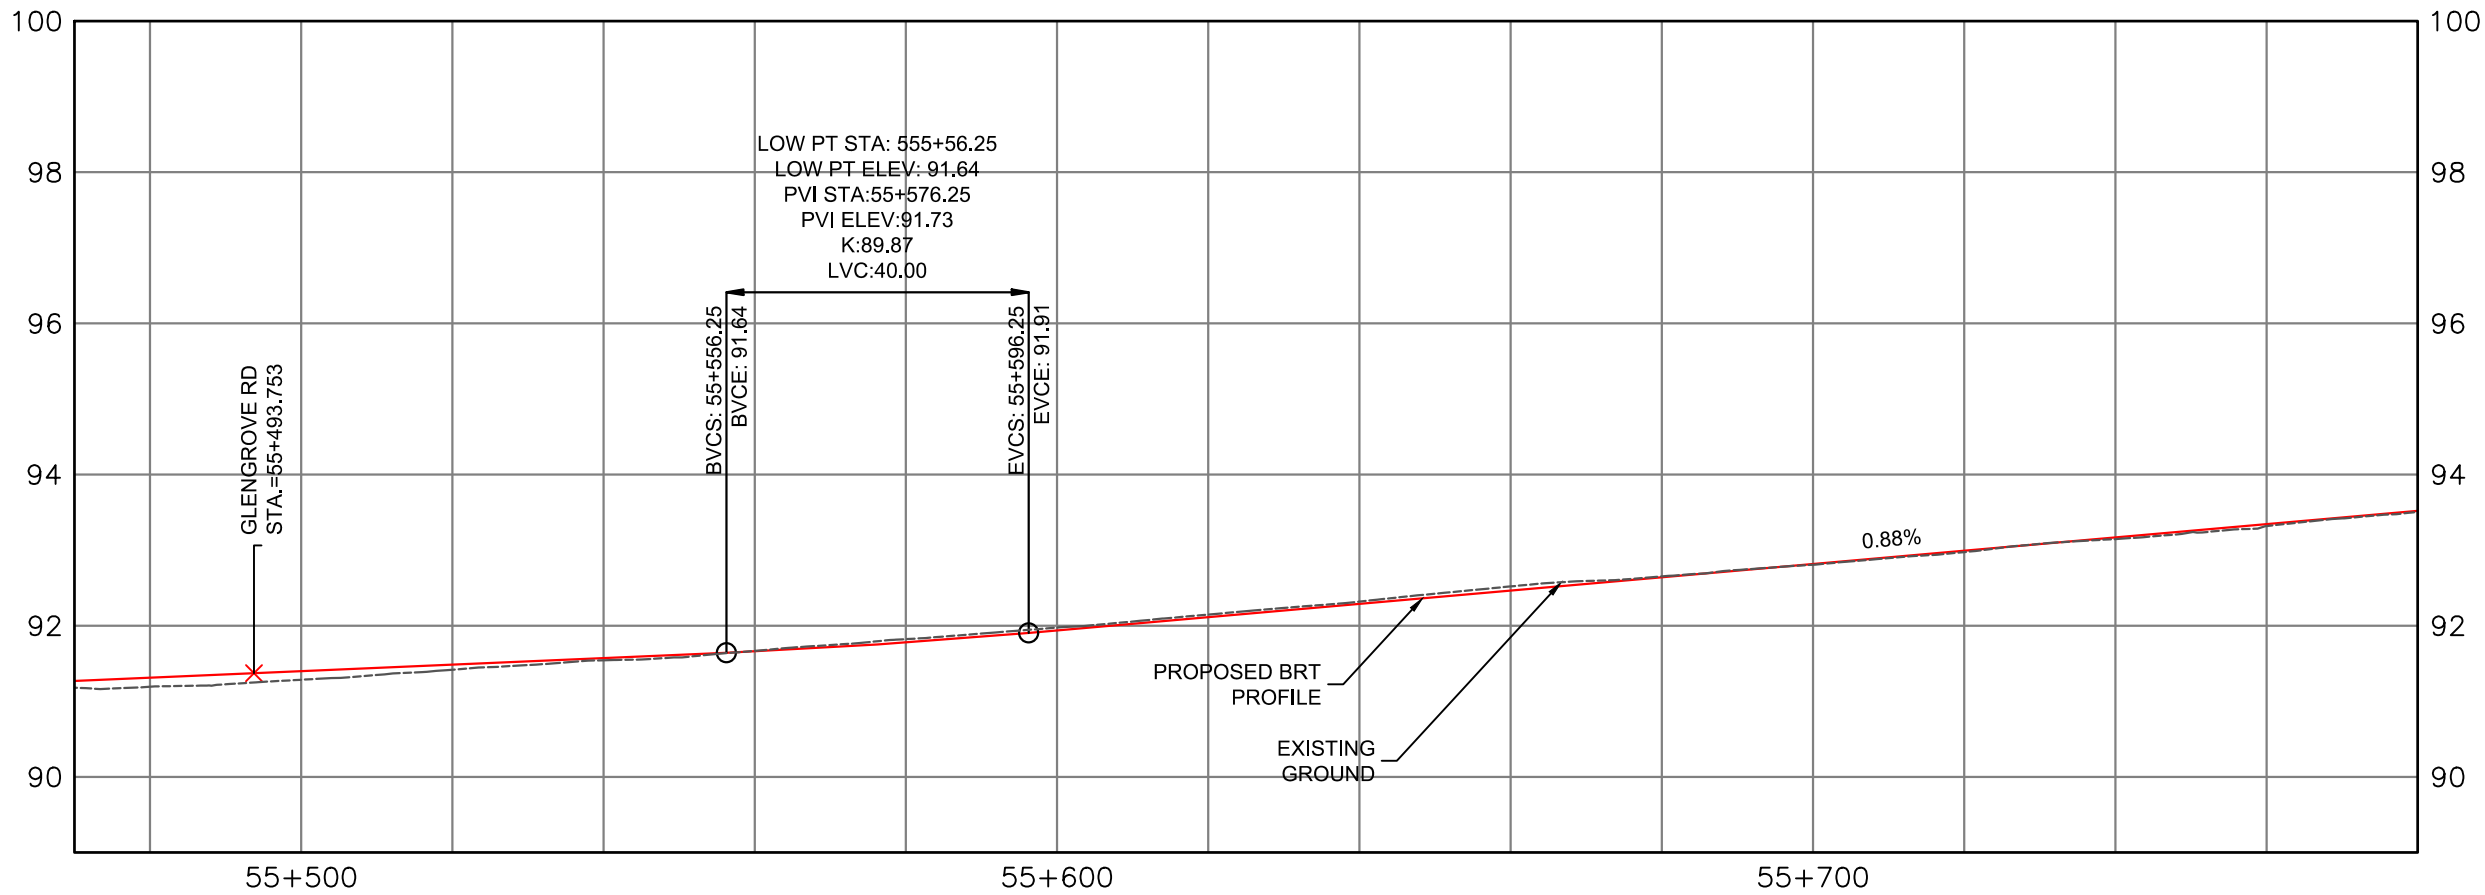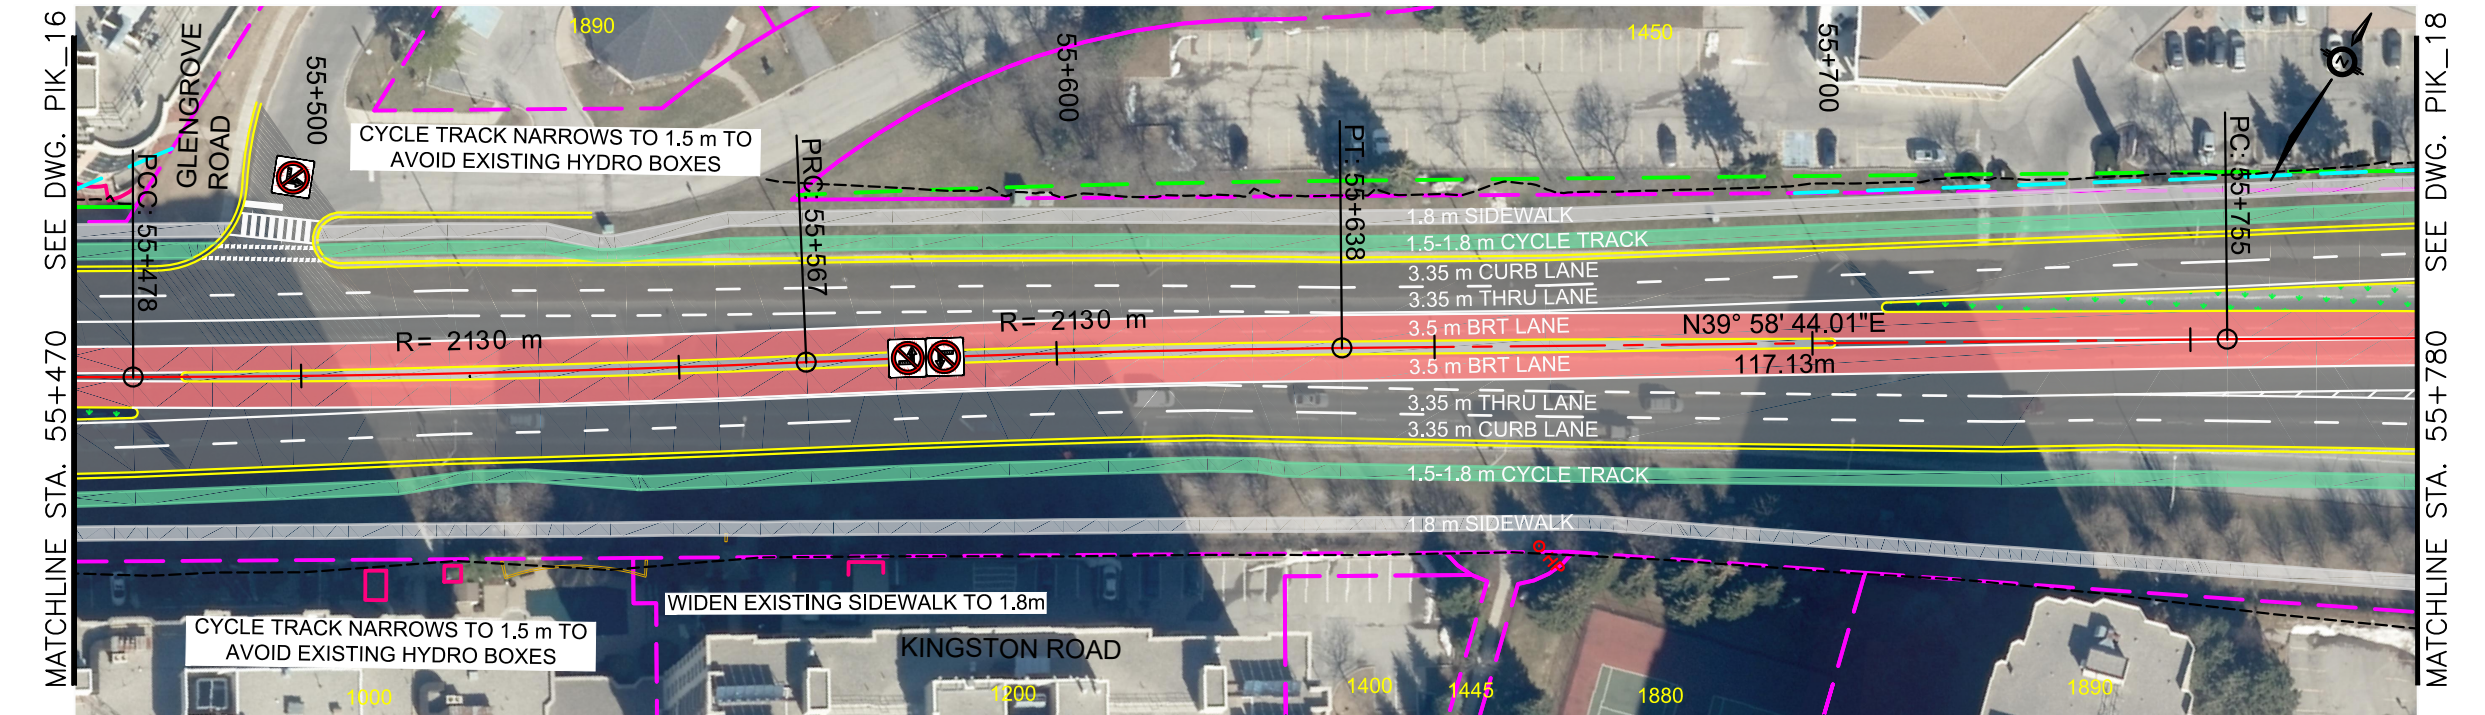

ALL DIMENSIONS SHOWN ARE IN METRES AND/OR MILLIMETRES UNLESS OTHERWISE NOTED.

DRAWN BY: A.C 08/17/21	DESIGNED BY: M.H 08/17/21
CHECKED BY: M.H 08/17/21	APPROVED BY: M.P 08/17/21
SCALE: HOR 1:1000 VER 1:100	FULL SIZE ONLY 20m 2m





DURHAM - SCARBOROUGH
Bus Rapid Transit

DURHAM-SCARBOROUGH BUS RAPID TRANSIT
ENVIRONMENTAL ASSESSMENT
PLAN AND PROFILE
STA. 55+470 TO STA. 55+780


CONTRACT NO. RQQ-2018-PPDD-244	DWG. NO. CPG_DSBRT_CO-200_PLAN&PROFILE_PIK	REV. 01	SHEET PIK_17
-----------------------------------	---	------------	-----------------

January 14, 2022, 4:19 PM Login name: adrian.chiu
Drawing Name: J:\119887_Mx_DS_BRT\5.9 Drawings\59civil\layouts\CPG_DSBRT_CO-200_PLAN&PROFILE_PIK.dwg

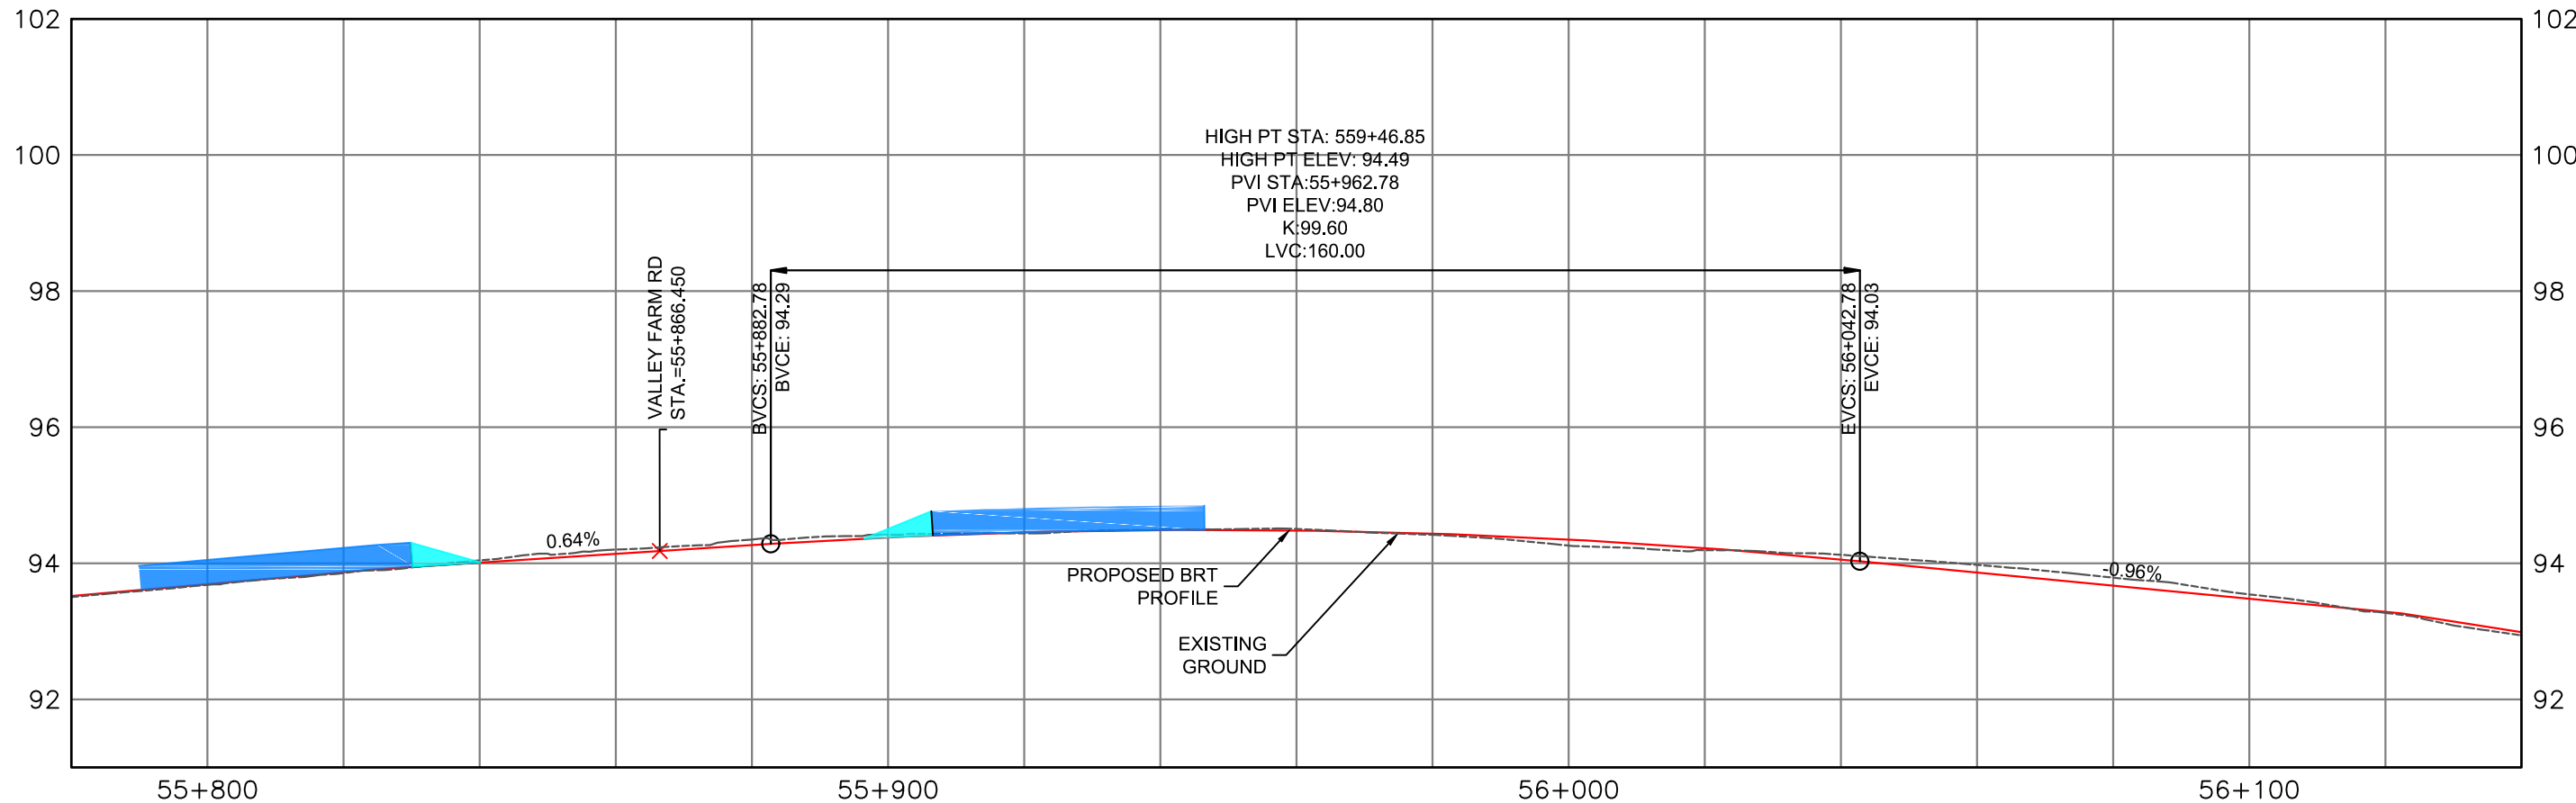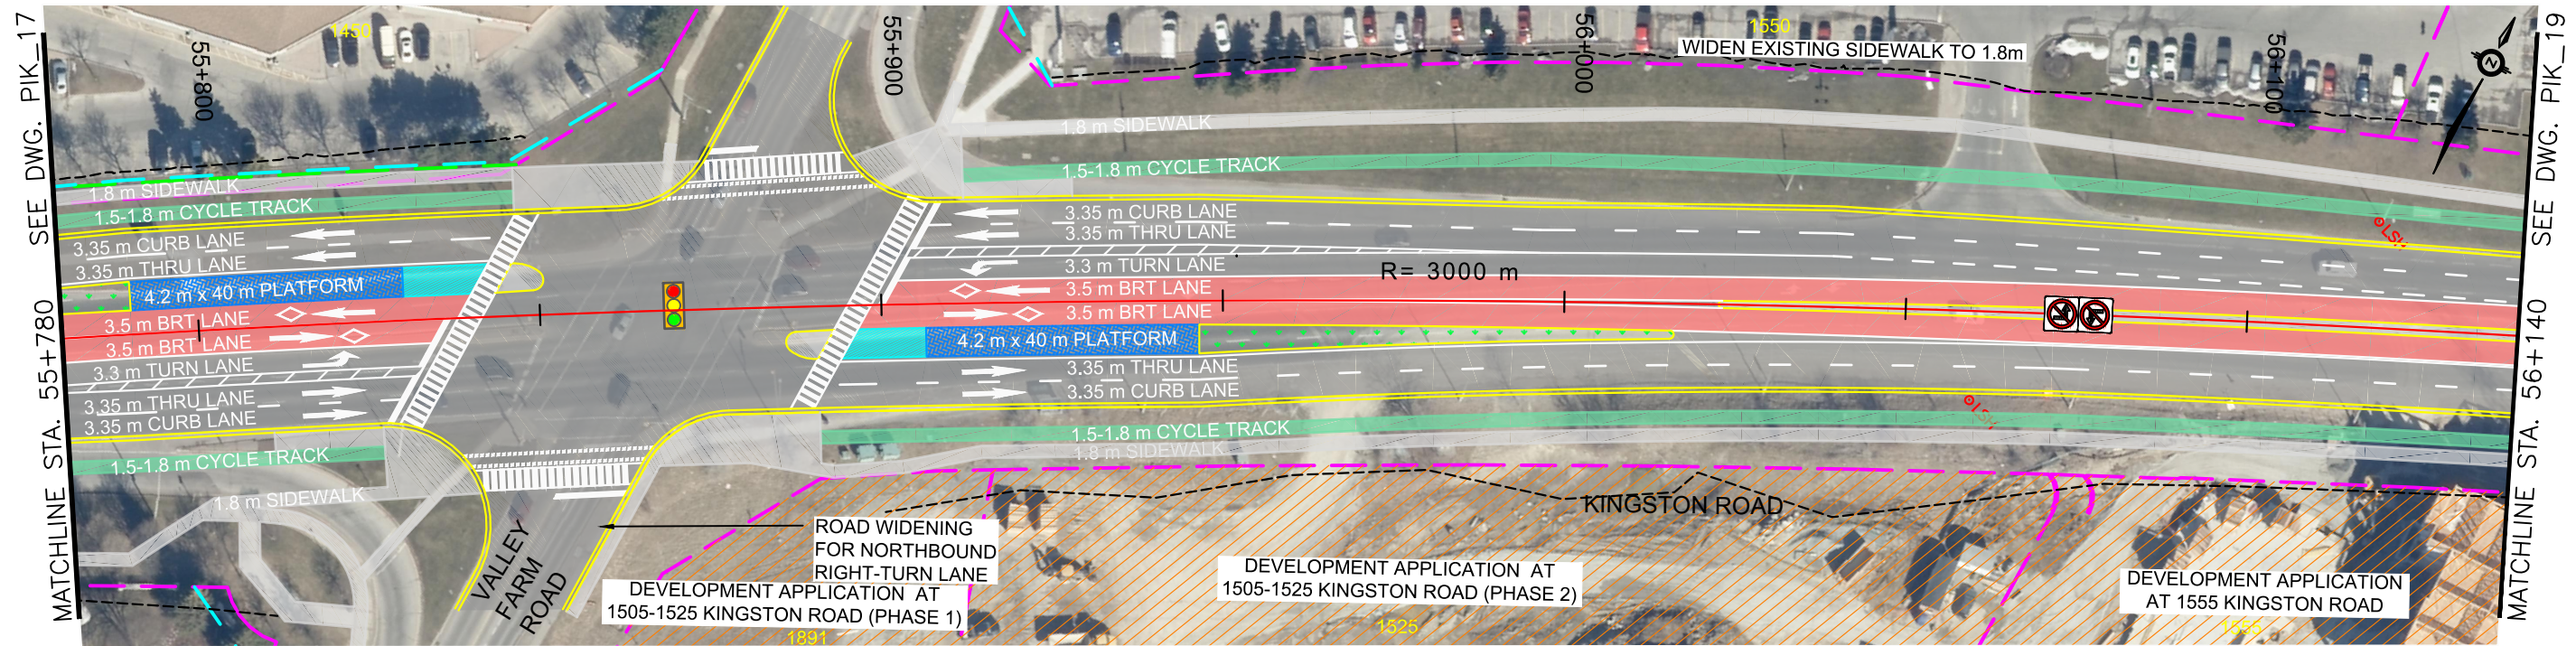



ALL DIMENSIONS SHOWN ARE IN METRES AND/OR MILLIMETRES UNLESS OTHERWISE NOTED.

DRAWN BY: A.C 08/17/21	DESIGNED BY: M.H 08/17/21
CHECKED BY: M.H 08/17/21	APPROVED BY: M.P 08/17/21
SCALE: HOR 1:1000 VER 1:100	FULL SIZE ONLY 20m 2m

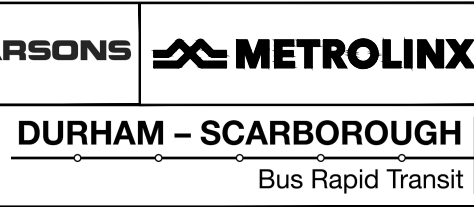

DURHAM-SCARBOROUGH BUS RAPID TRANSIT ENVIRONMENTAL ASSESSMENT PLAN AND PROFILE STA. 55+780 TO STA. 56+140			
CONTRACT NO. RQQ-2018-PPDD-244	DWG. NO. CPG_DSBRT_CO-200_PLAN&PROFILE_PIK	REV. 01	SHEET PIK_18

January 14, 2022, 4:19 PM Login name: adrian.chiu
Drawing Name: J:\119887_Mx_DS_BRT\5.9 Drawings\59civil\layouts\CPG_DSBRT_CO-200_PLAN&PROFILE_PIK.dwg

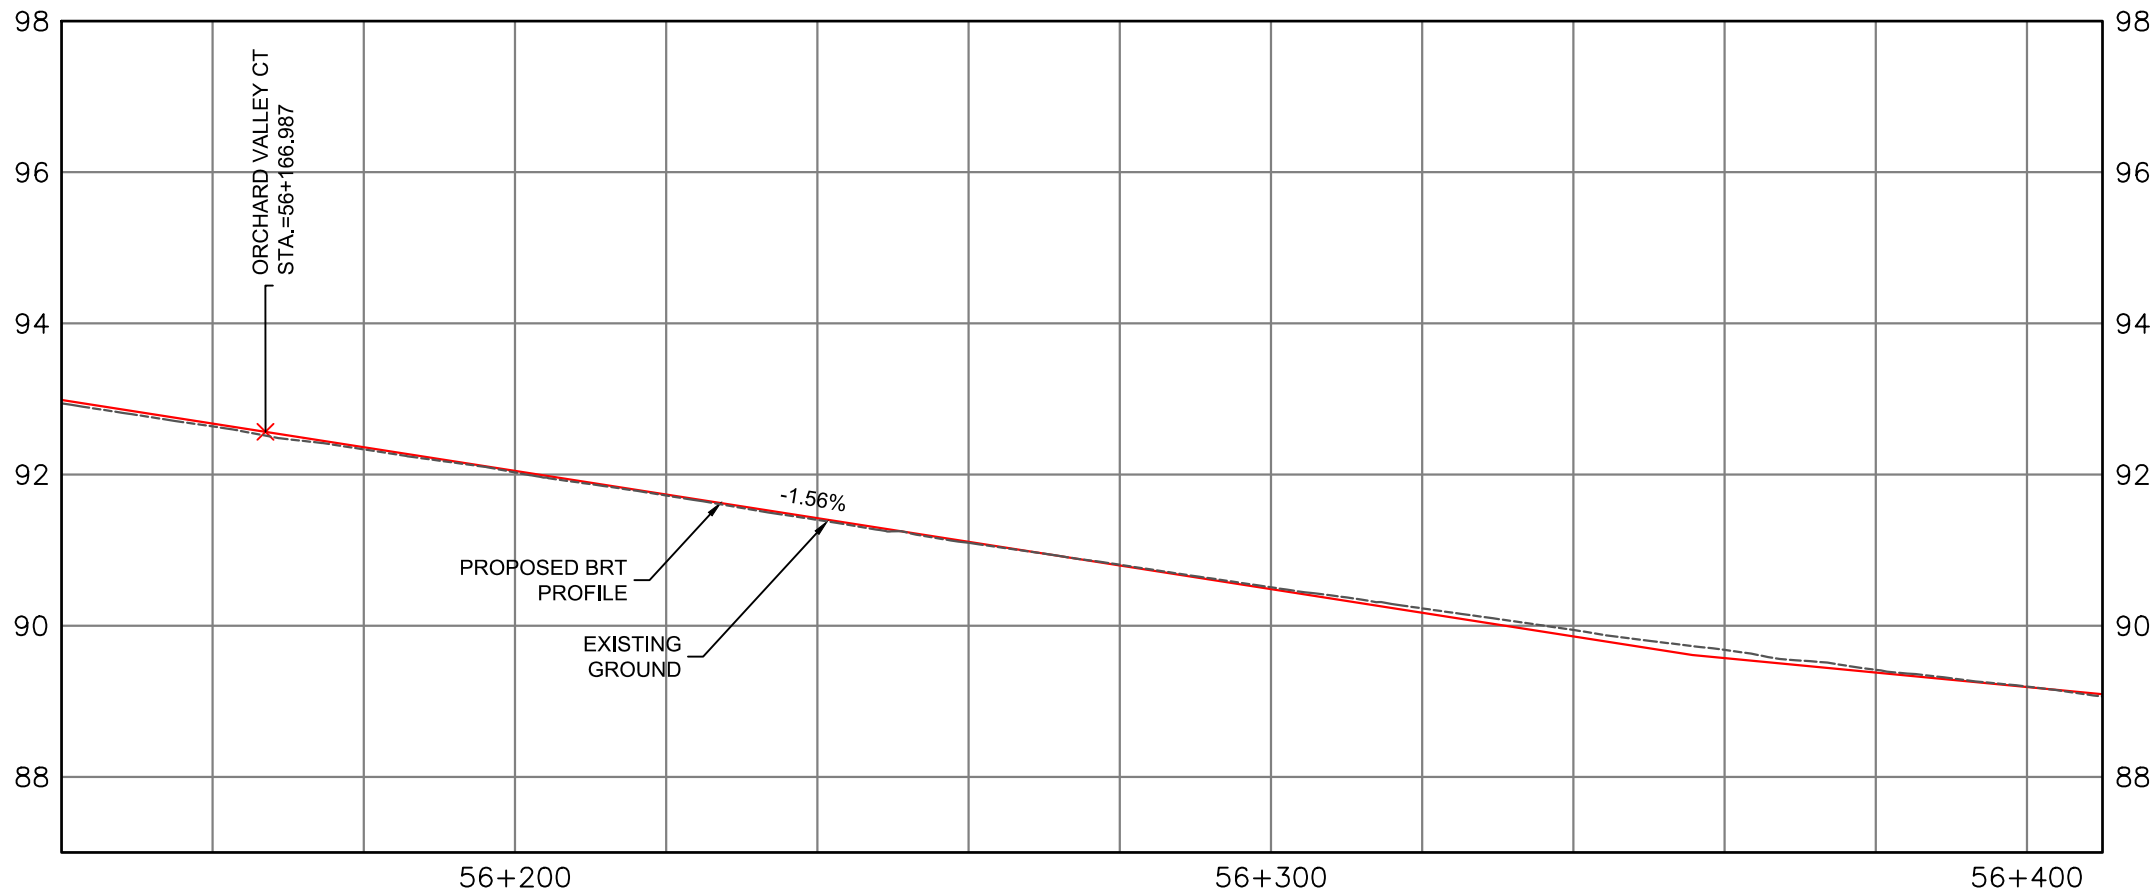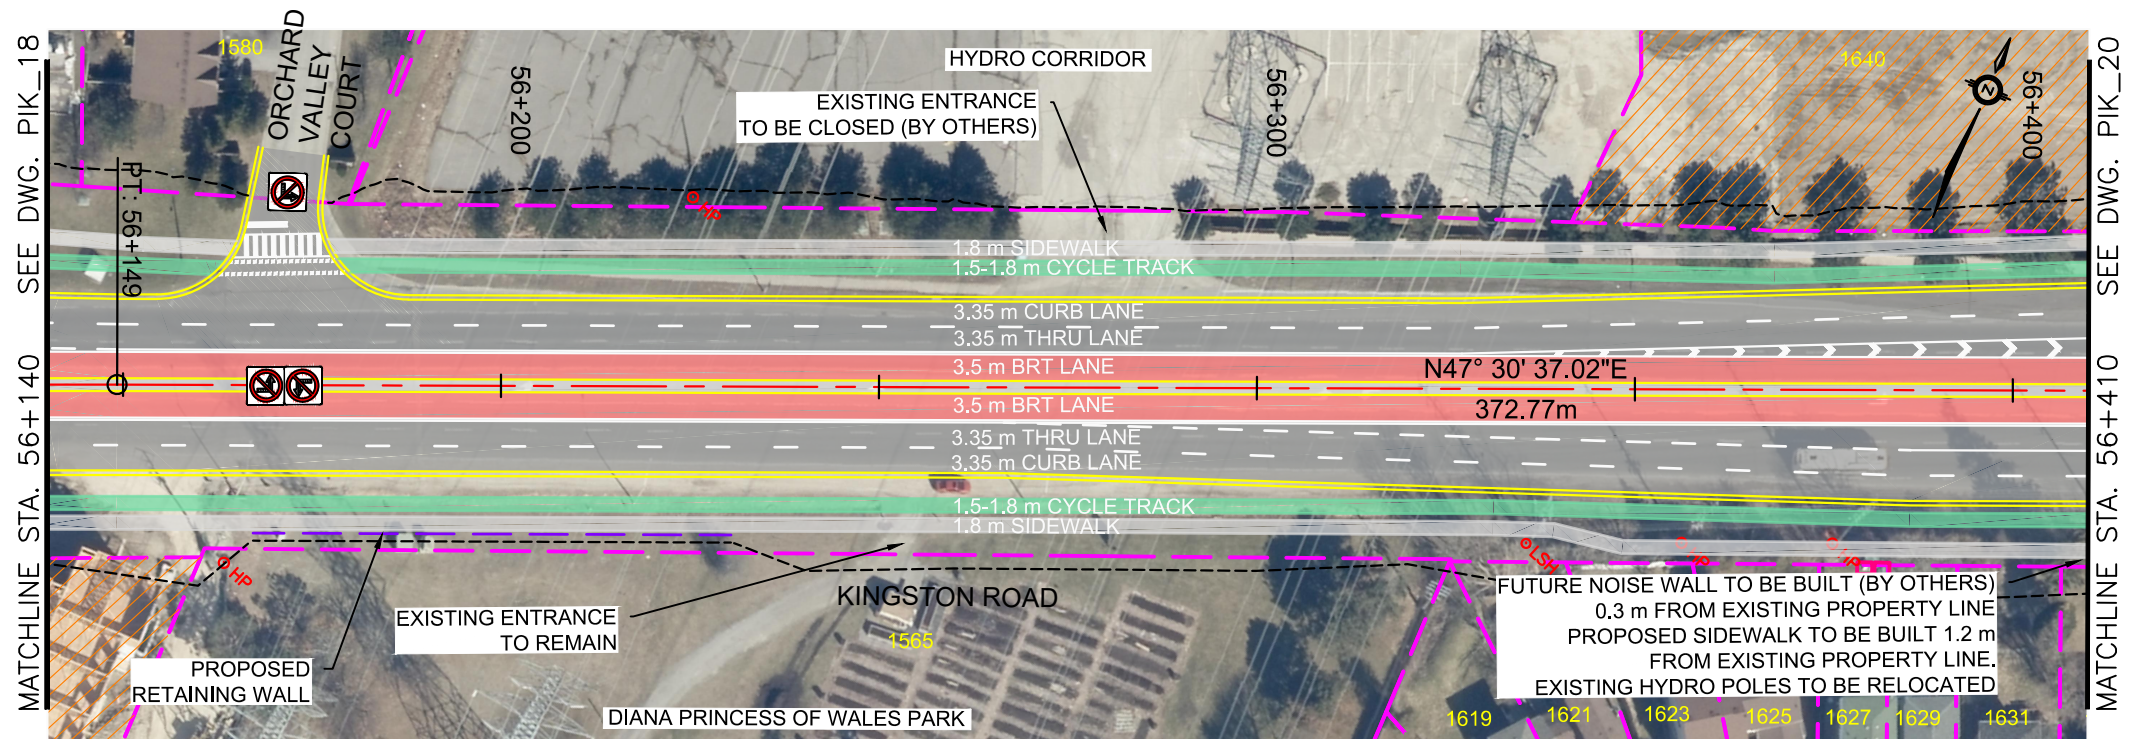

ALL DIMENSIONS SHOWN ARE IN METRES AND/OR MILLIMETRES UNLESS OTHERWISE NOTED.


DRAWN BY: A.C 08/17/21	DESIGNED BY: M.H 08/17/21
CHECKED BY: M.H 08/17/21	APPROVED BY: M.P 08/17/21
SCALE: HOR 1:1000 VER 1:100	FULL SIZE ONLY 0 1 2m





DURHAM - SCARBOROUGH
Bus Rapid Transit

DURHAM-SCARBOROUGH BUS RAPID TRANSIT
ENVIRONMENTAL ASSESSMENT
PLAN AND PROFILE
STA. 56+140 TO STA. 56+410


CONTRACT NO. RQQ-2018-PPDD-244	DWG. NO. CPG_DSBRT_CO-200_PLAN&PROFILE_PIK	REV. 01	SHEET PIK_19
-----------------------------------	---	------------	-----------------

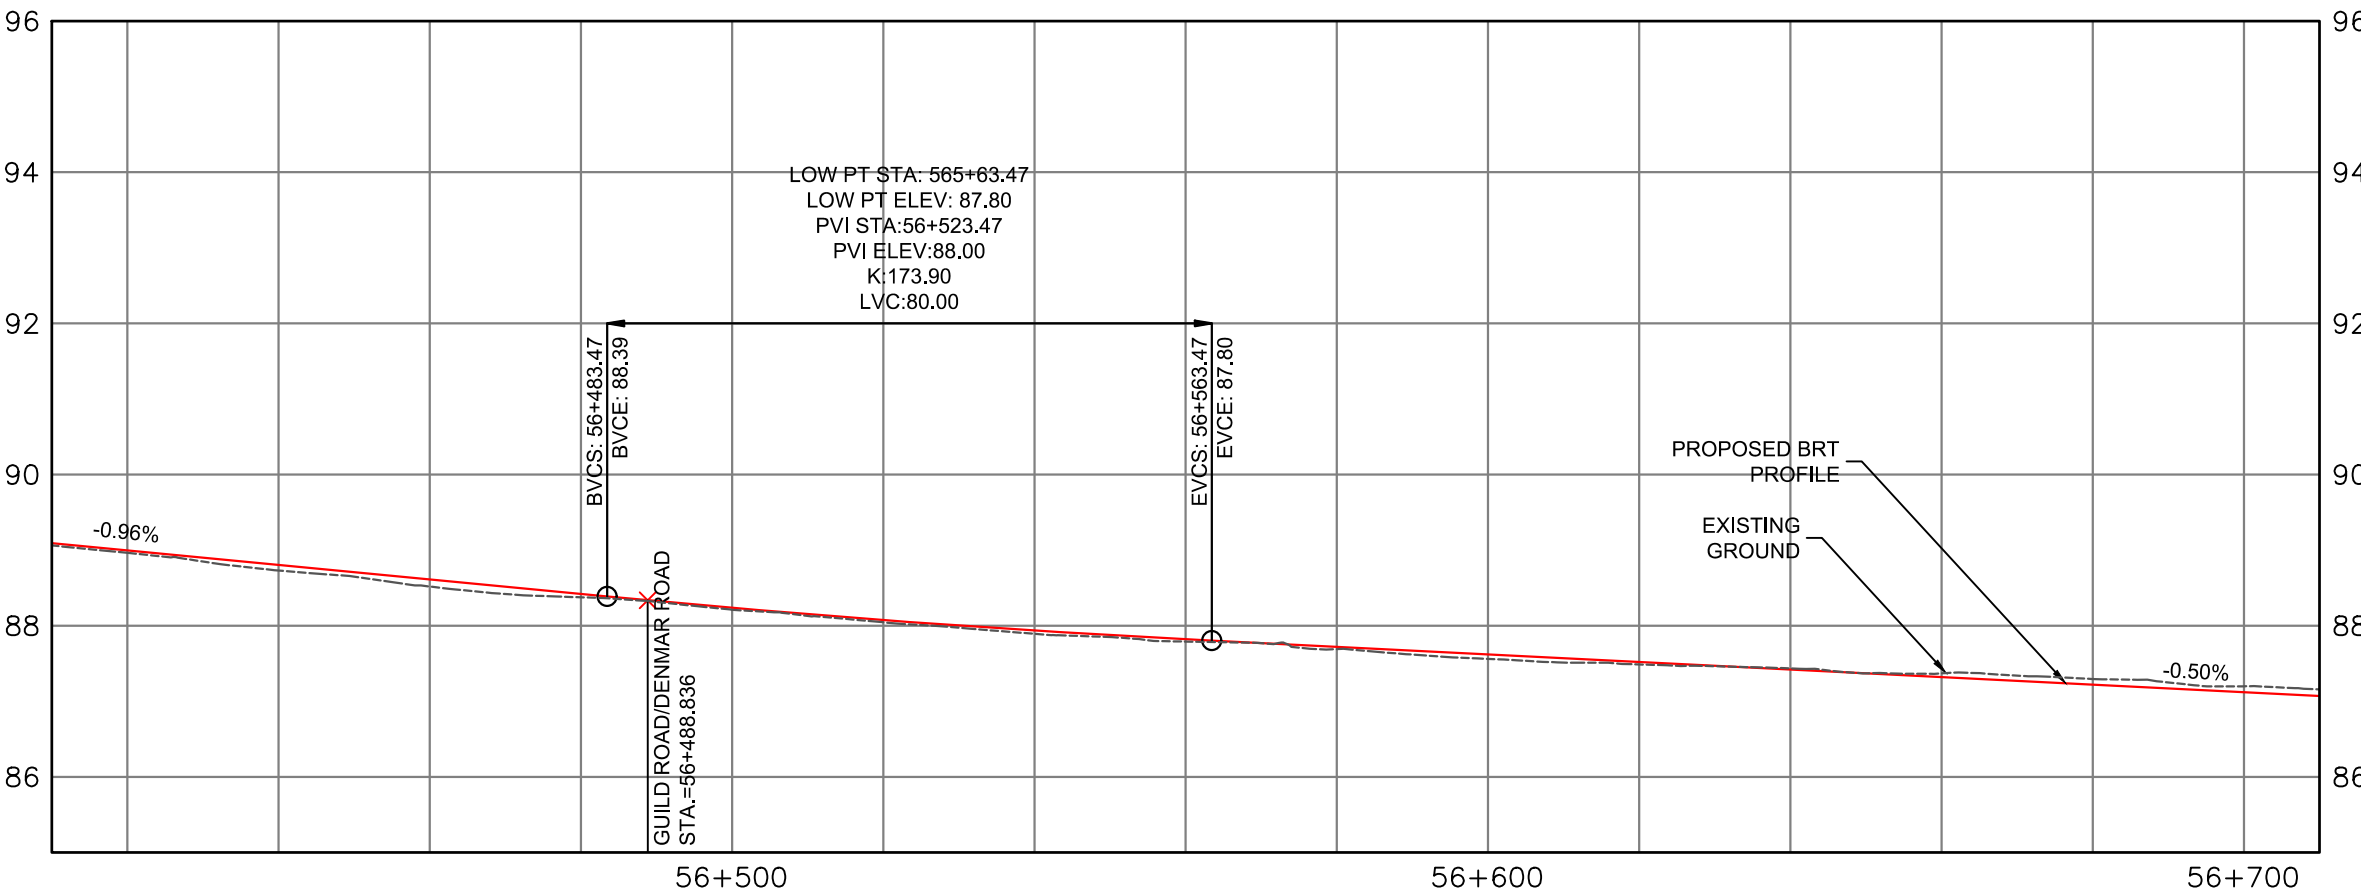

DRAWN BY: A.C 08/17/21		DESIGNED BY: M.H 08/17/21		    		DURHAM-SCARBOROUGH BUS RAPID TRANSIT ENVIRONMENTAL ASSESSMENT PLAN AND PROFILE STA. 56+410 TO STA. 56+710							
CHECKED BY: M.H 08/17/21		APPROVED BY: M.P 08/17/21											
SCALE: HOR 1:1000 VER 1:100				  		DURHAM - SCARBOROUGH Bus Rapid Transit							
						CONTRACT NO. RQQ-2018-PPDD-244		DWG. NO. CPO_DSBRT_CO-200_PLAN&PROFILE_P&K		REV. 01		SHEET PIK-20	

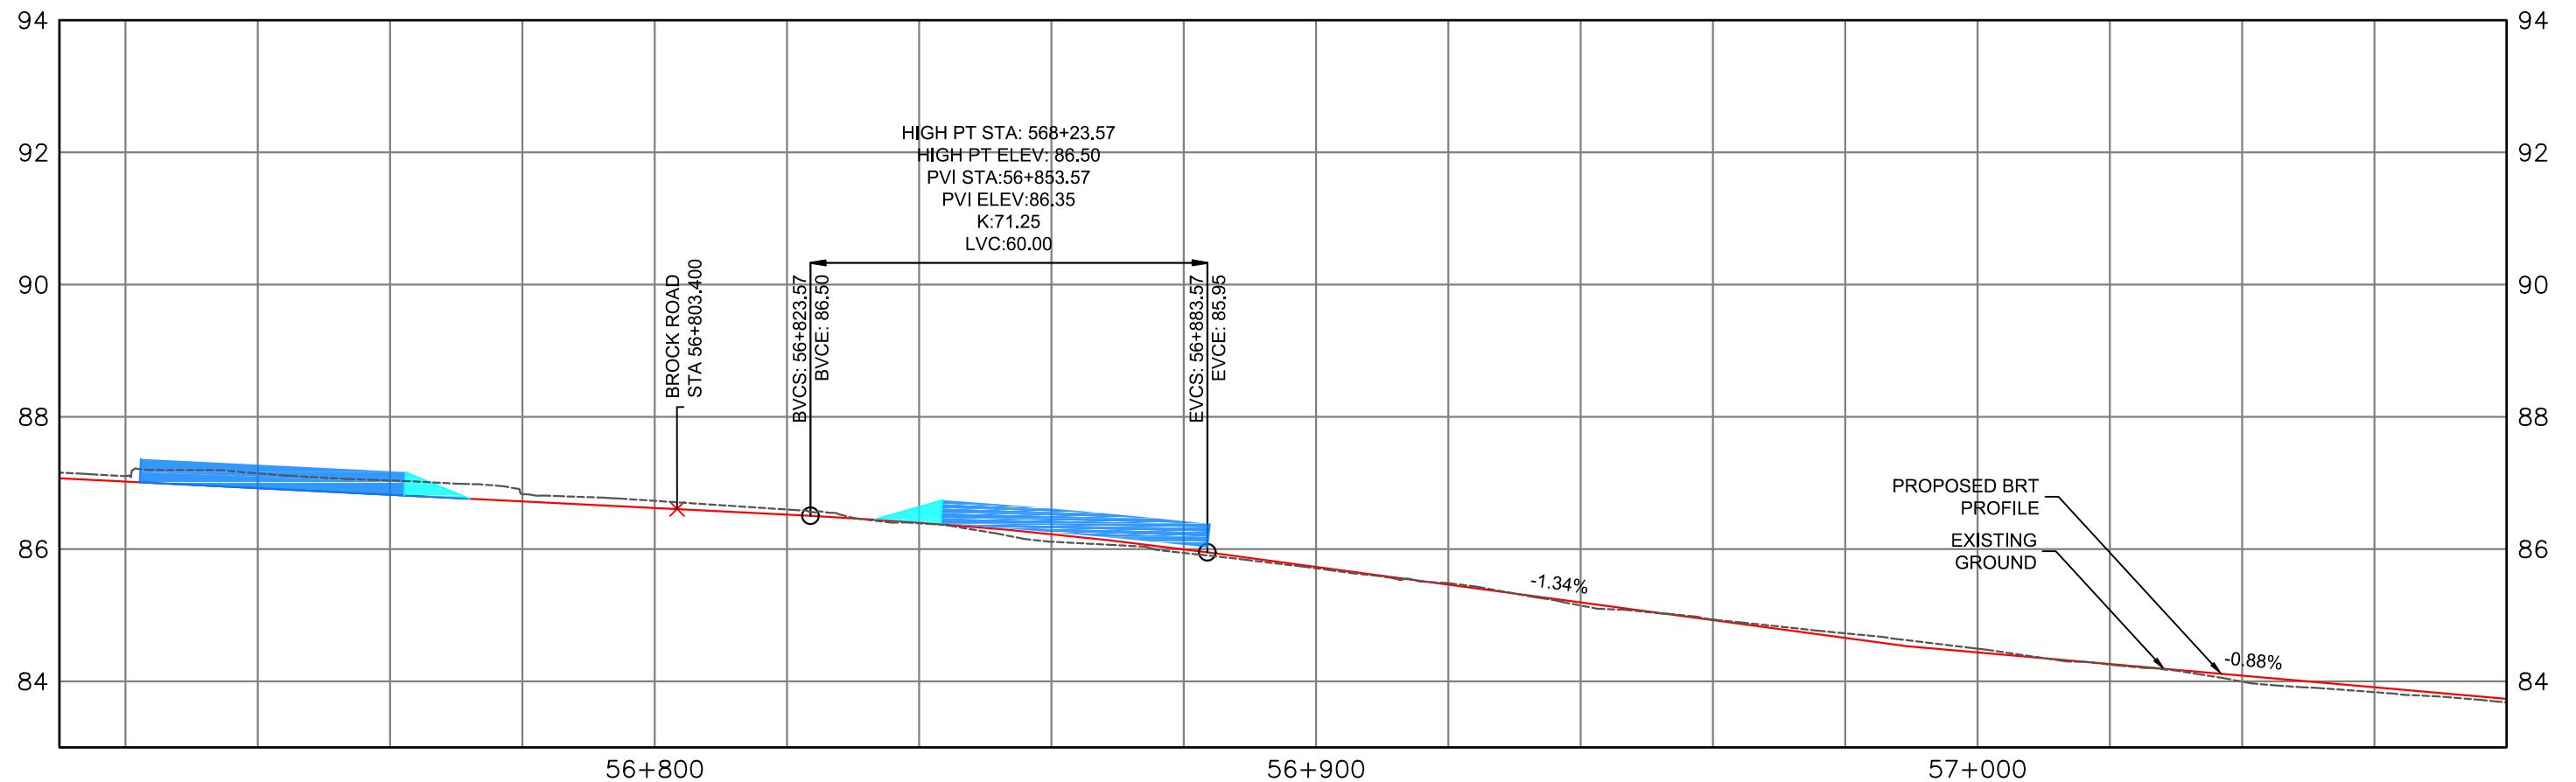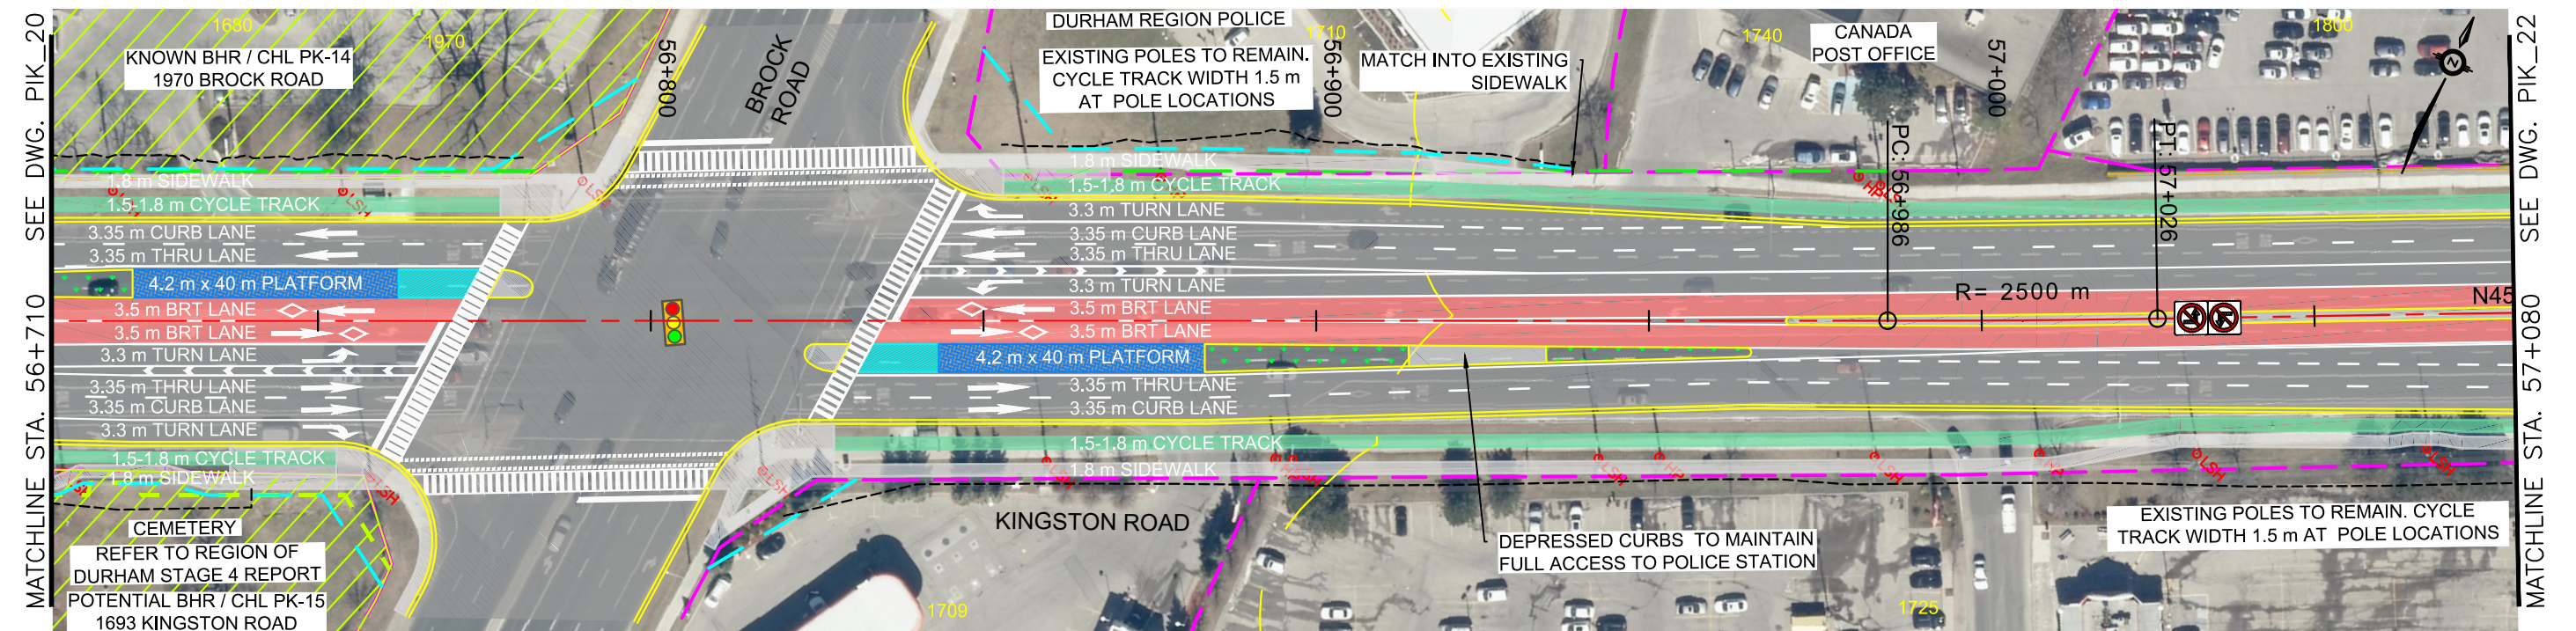

ALL DIMENSIONS SHOWN ARE IN METRES AND/OR MILLIMETRES UNLESS OTHERWISE NOTED.

DRAWN BY: A.C 08/17/21	DESIGNED BY: M.H 08/17/21
CHECKED BY: M.H 08/17/21	APPROVED BY: M.P 08/17/21
SCALE: 	
HOR 1:1000 VER 1:100	





DURHAM – SCARBOROUGH

DURHAM-SCARBOROUGH BUS RAPID TRANSIT
ENVIRONMENTAL ASSESSMENT
PLAN AND PROFILE
STA. 56+710 TO STA. 57+080

CONTRACT NO. RQQ-2018-PPDD-244	DWG. NO. CPG_DSERT_CO-200_PLAN&PROFILE_PIK	REV. 01	SHEET PIK_21
-----------------------------------	---	------------	-----------------

January 14, 2022, 4:19 PM Login name: adrian.chiu
Drawing Name: J:\119887_Mx_DS_BRT\5.9 Drawings\59civil\layouts\CPG_DSBRT_CO-200_PLAN&PROFILE_PIK.dwg

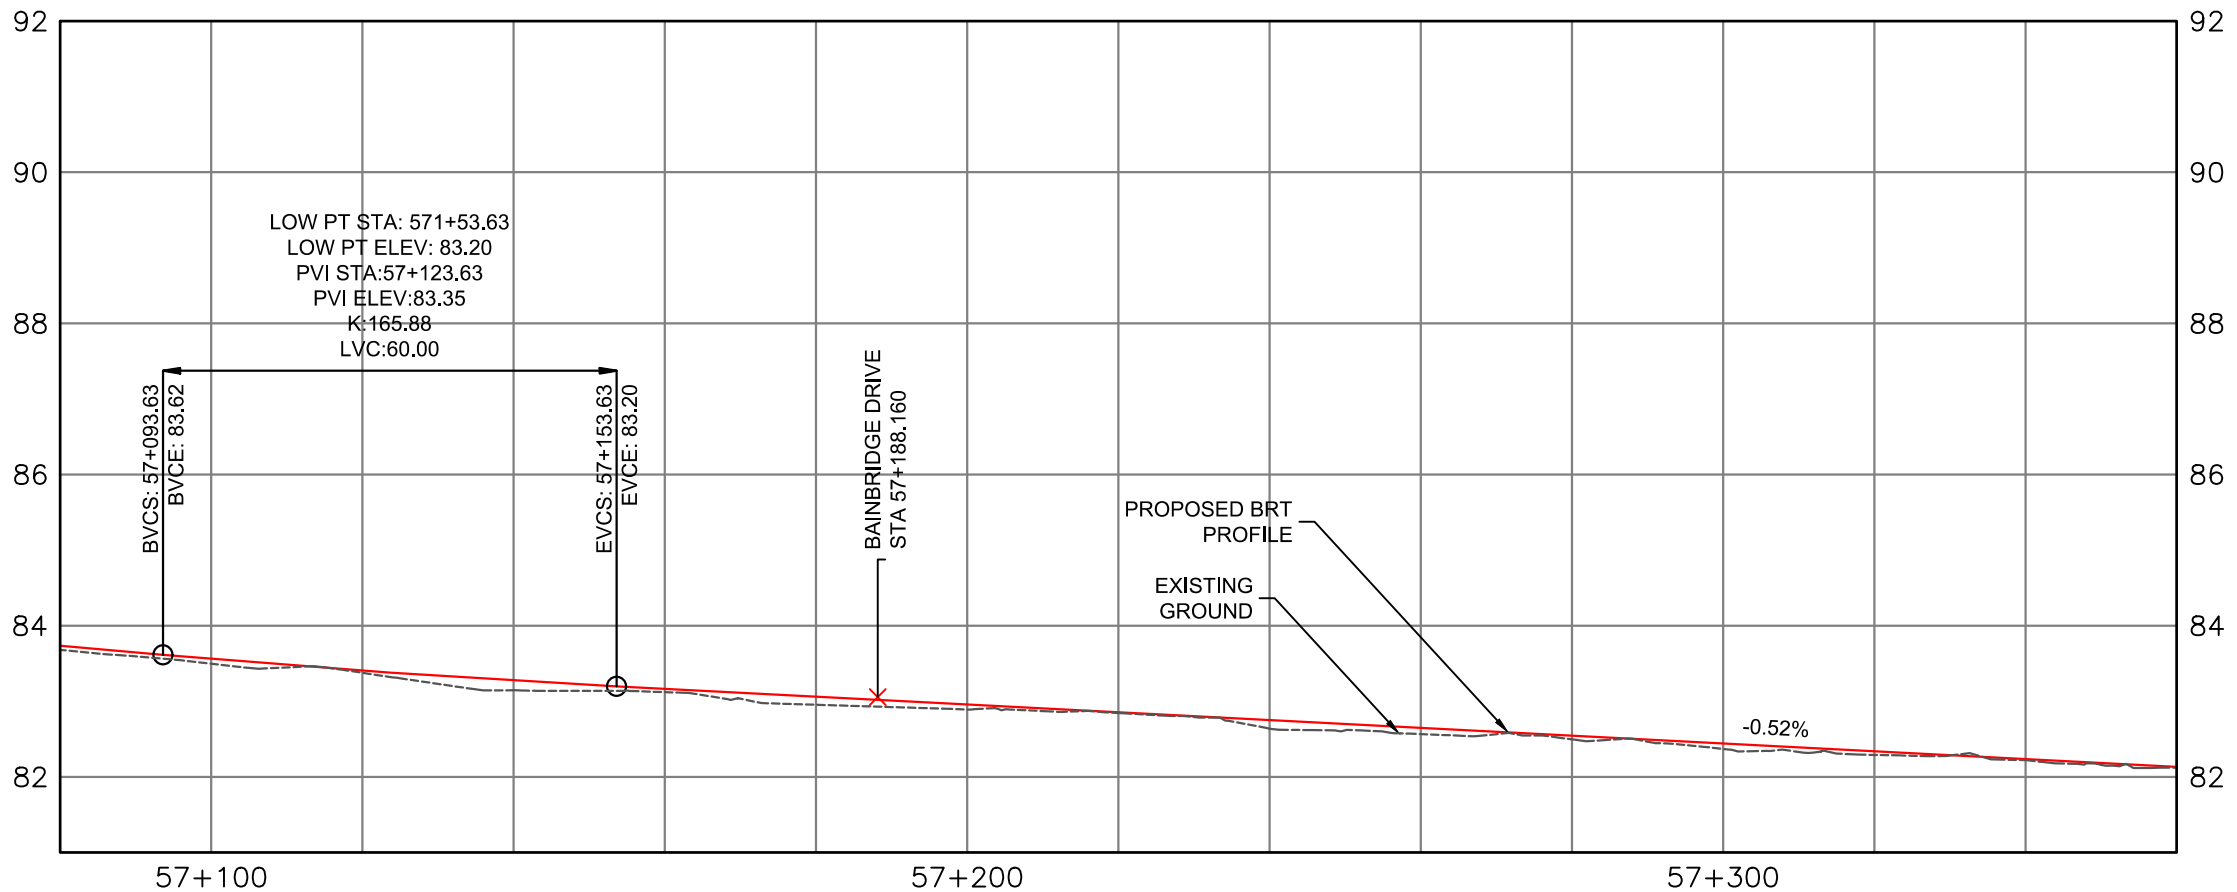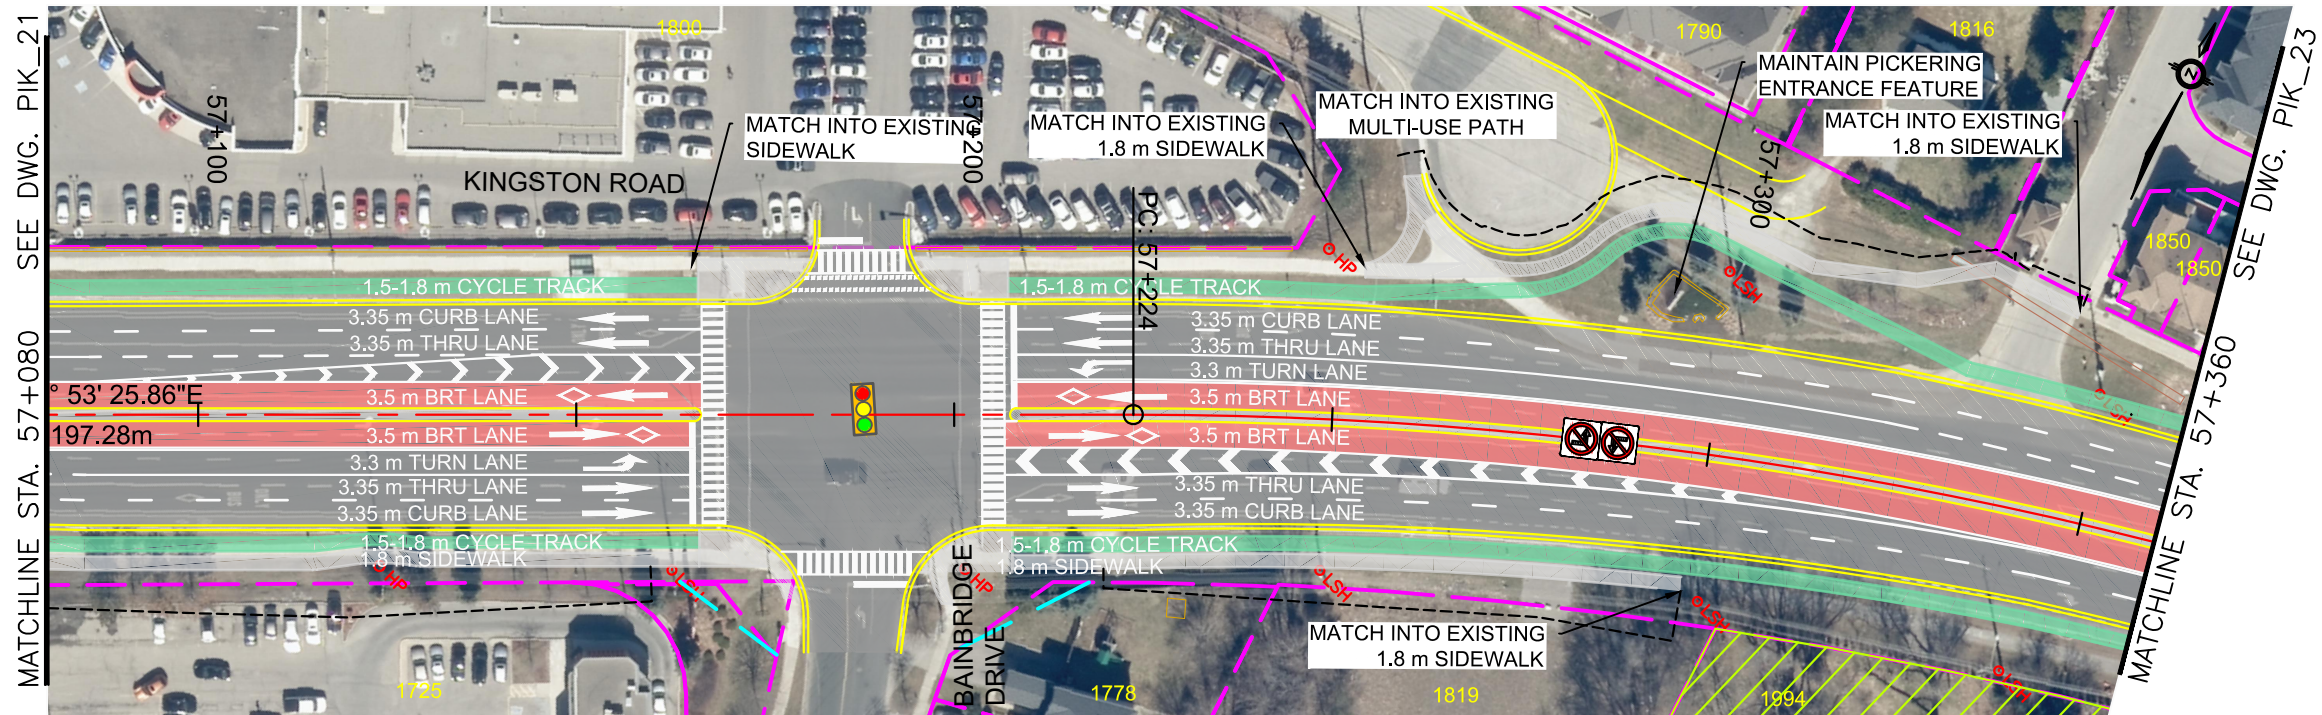



ALL DIMENSIONS SHOWN ARE IN METRES AND/OR MILLIMETRES UNLESS OTHERWISE NOTED.

DRAWN BY: A.C 08/17/21	DESIGNED BY: M.H 08/17/21
CHECKED BY: M.H 08/17/21	APPROVED BY: M.P 08/17/21
SCALE: HOR 1:1000 VER 1:100	FULL SIZE ONLY 20m 2m




DURHAM-SCARBOROUGH BUS RAPID TRANSIT ENVIRONMENTAL ASSESSMENT PLAN AND PROFILE STA. 57+080 TO STA. 57+360			
CONTRACT NO. RQ-2018-PPDD-244	DWG. NO. CPG_DSBRT_CO-200_PLAN&PROFILE_PIK	REV. 01	SHEET PIK_22

January 14, 2022, 4:19 PM Login name: adrian.chiu
Drawing Name: J:\119887_Mx_DS_BRT\5.9 Drawings\59civil\layouts\CPG_DSBRT_CO-200_PLAN&PROFILE_PIK.dwg

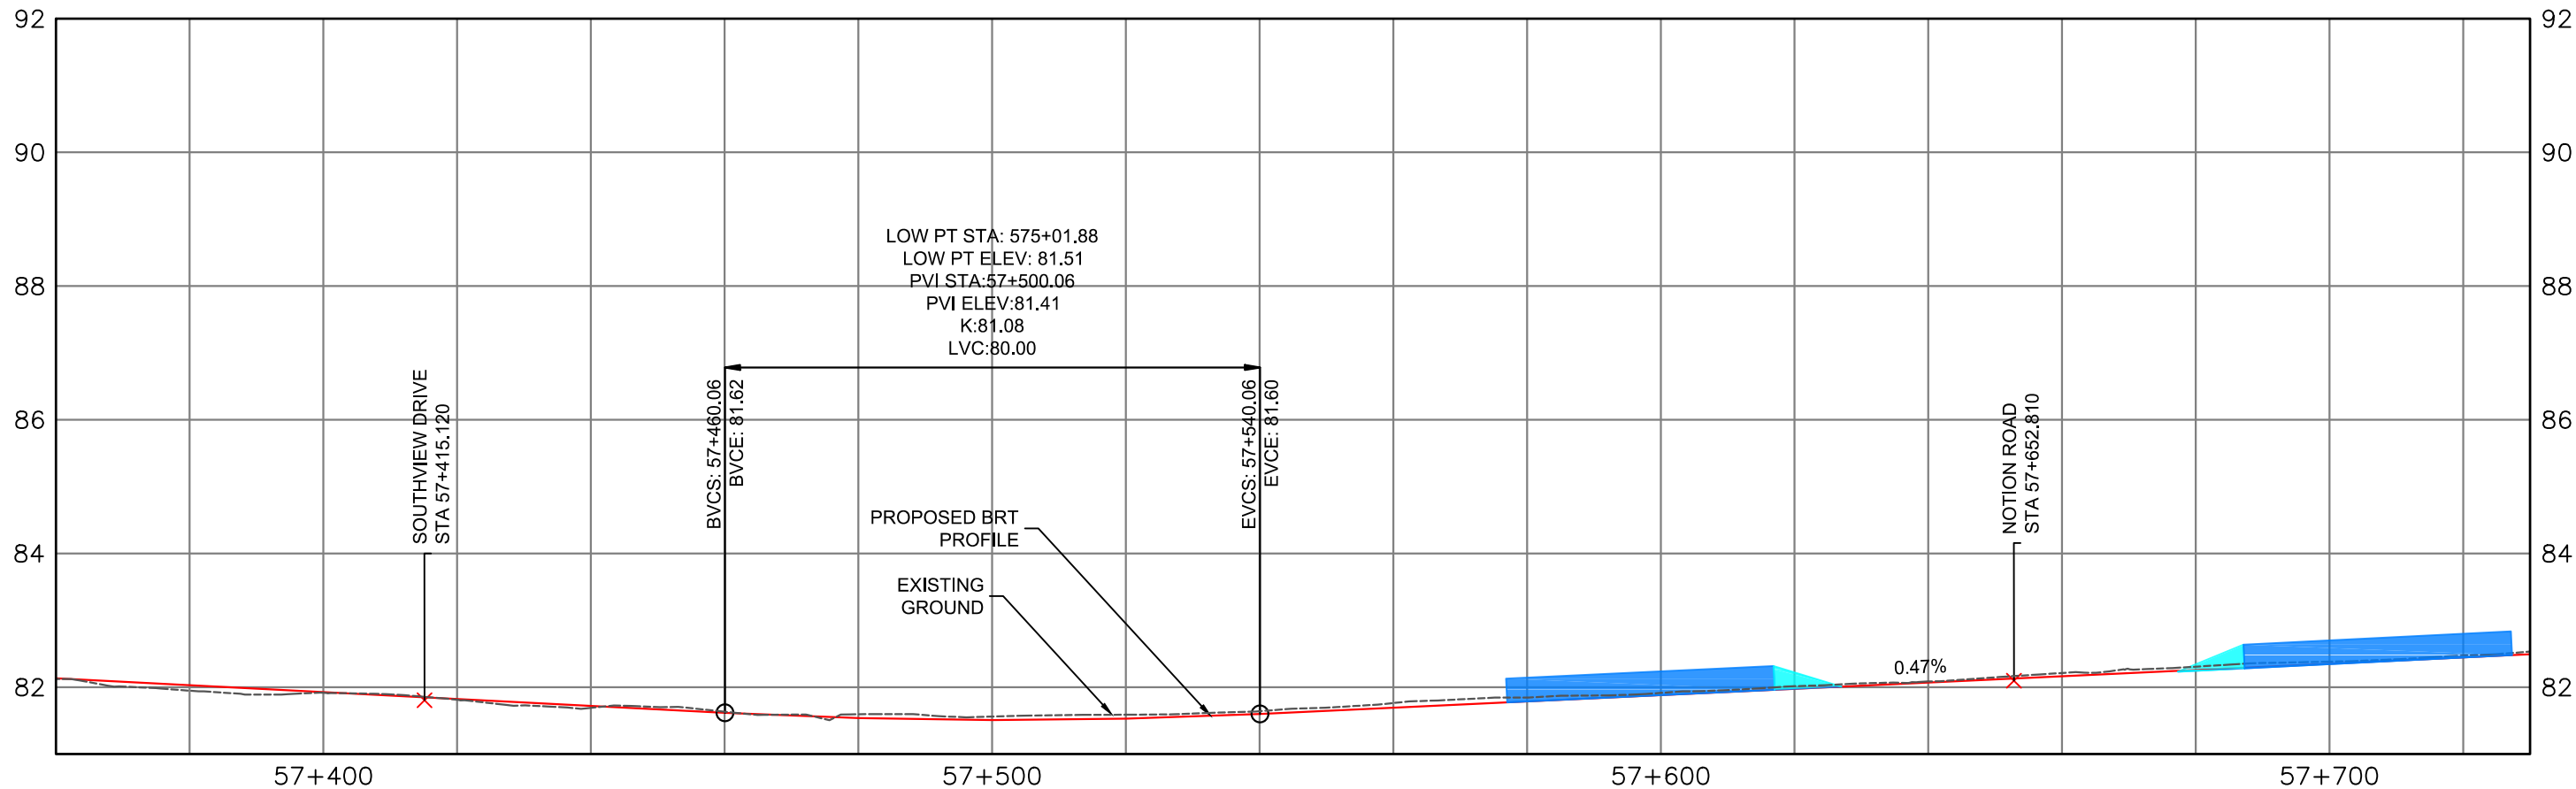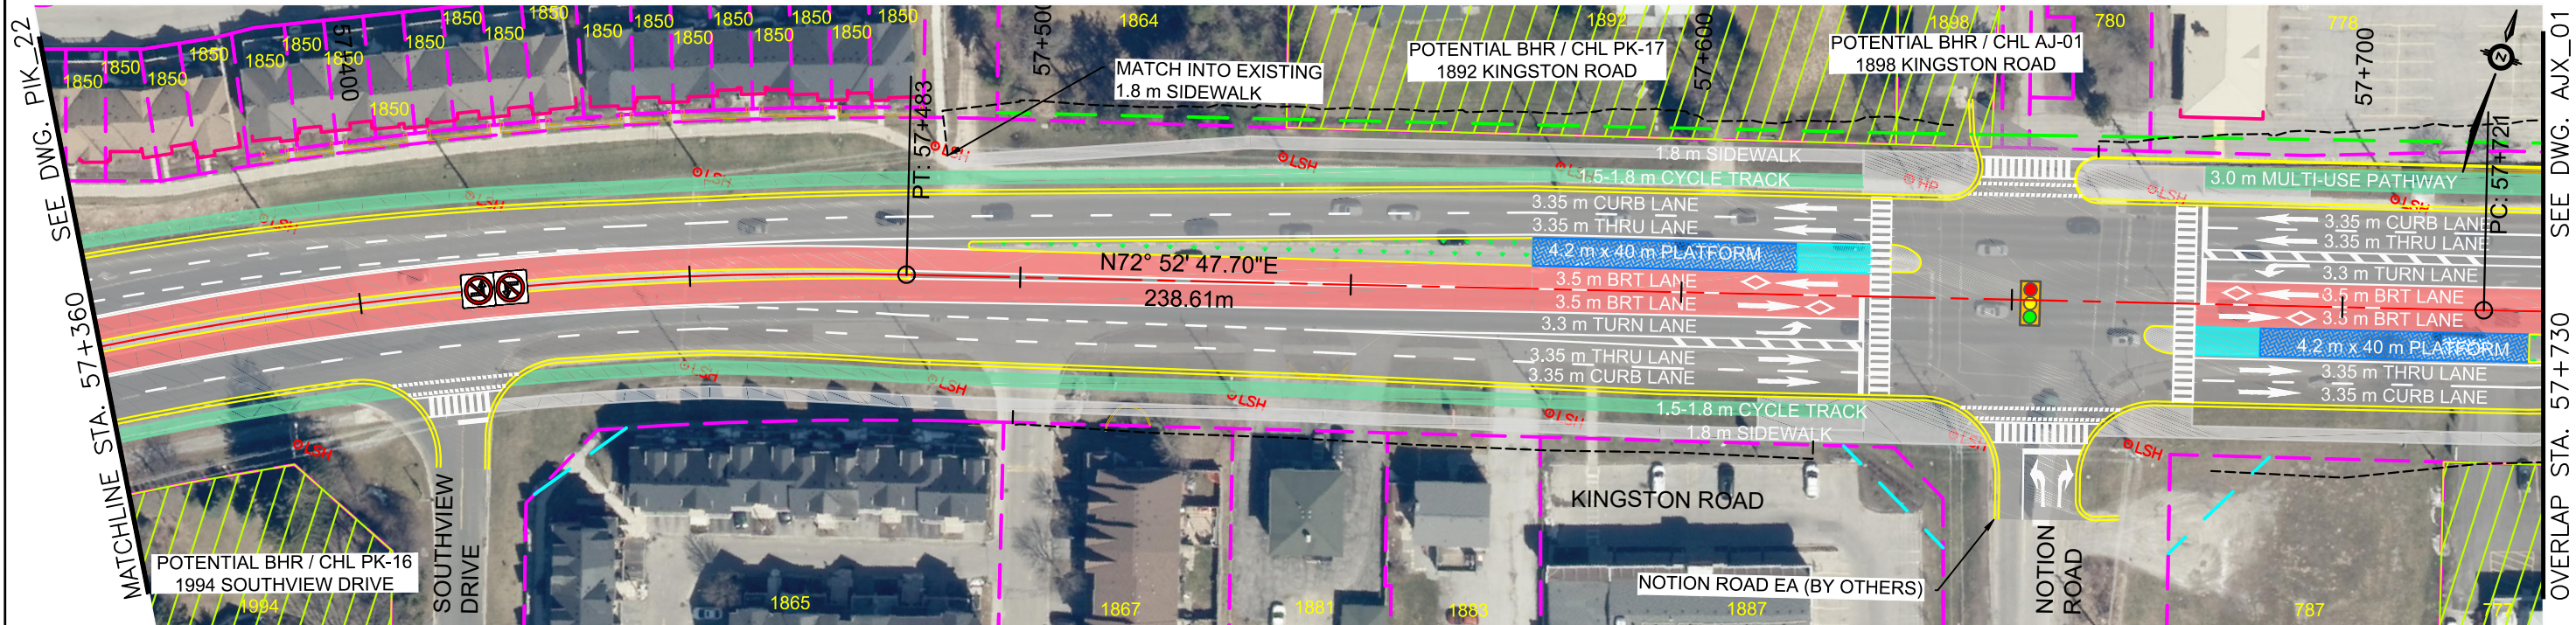

ALL DIMENSIONS SHOWN ARE IN METRES AND/OR MILLIMETRES UNLESS OTHERWISE NOTED.

DRAWN BY: A.C 08/17/21	DESIGNED BY: M.H 08/17/21
CHECKED BY: M.H 08/17/21	APPROVED BY: M.P 08/17/21
SCALE: HOR 1:1000 VER 1:100	FULL SIZE ONLY 0 10 20m

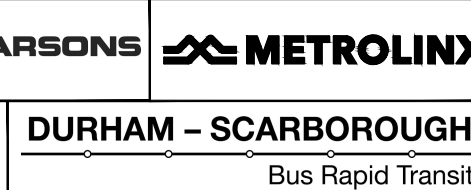

DURHAM-SCARBOROUGH BUS RAPID TRANSIT ENVIRONMENTAL ASSESSMENT PLAN AND PROFILE STA. 57+360 TO STA. 57+730			
CONTRACT NO. RQQ-2018-PPDD-244	DWG. NO. CPG_DSBRT_CO-200_PLAN&PROFILE_PIK	REV. 01	SHEET PIK_23