



ALL DIMENSIONS SHOWN ARE IN METRES AND/OR MILLIMETRES UNLESS OTHERWISE NOTED.

DRAWN BY: C.B. 12/02/2021	DESIGNED BY: H.G. 12/02/2021
CHECKED BY: W.N. 12/02/2021	APPROVED BY: D.H. 01/07/2022
SCALE: HOR 1:1000 VER 1:100	FULL SIZE ONLY 20m 2m

DURHAM - SCARBOROUGH
 Bus Rapid Transit

DURHAM-SCARBOROUGH BUS RAPID TRANSIT ENVIRONMENTAL ASSESSMENT PLAN AND PROFILE STA. 60+000 TO STA. 60+140			
CONTRACT NO. RQQ-2018-PPDD-244	DWG. NO. CPLG_DSBRT_CO_000_PLAN&PROFILE_SHEET_AJX_01	REV. 03	SHEET AJX_01



January 10, 2022, 5:02 PM Login name: p005595b
 Drawing Name: J:\TOR\477117 - DSBRT TPAP-PD\5 General\02 - Drawings\04 - Plan and Profile Design\PLATES\CPG_DSBRT_CO_000_PLAN&PROFILE_SHEET_AJX_02.dwg

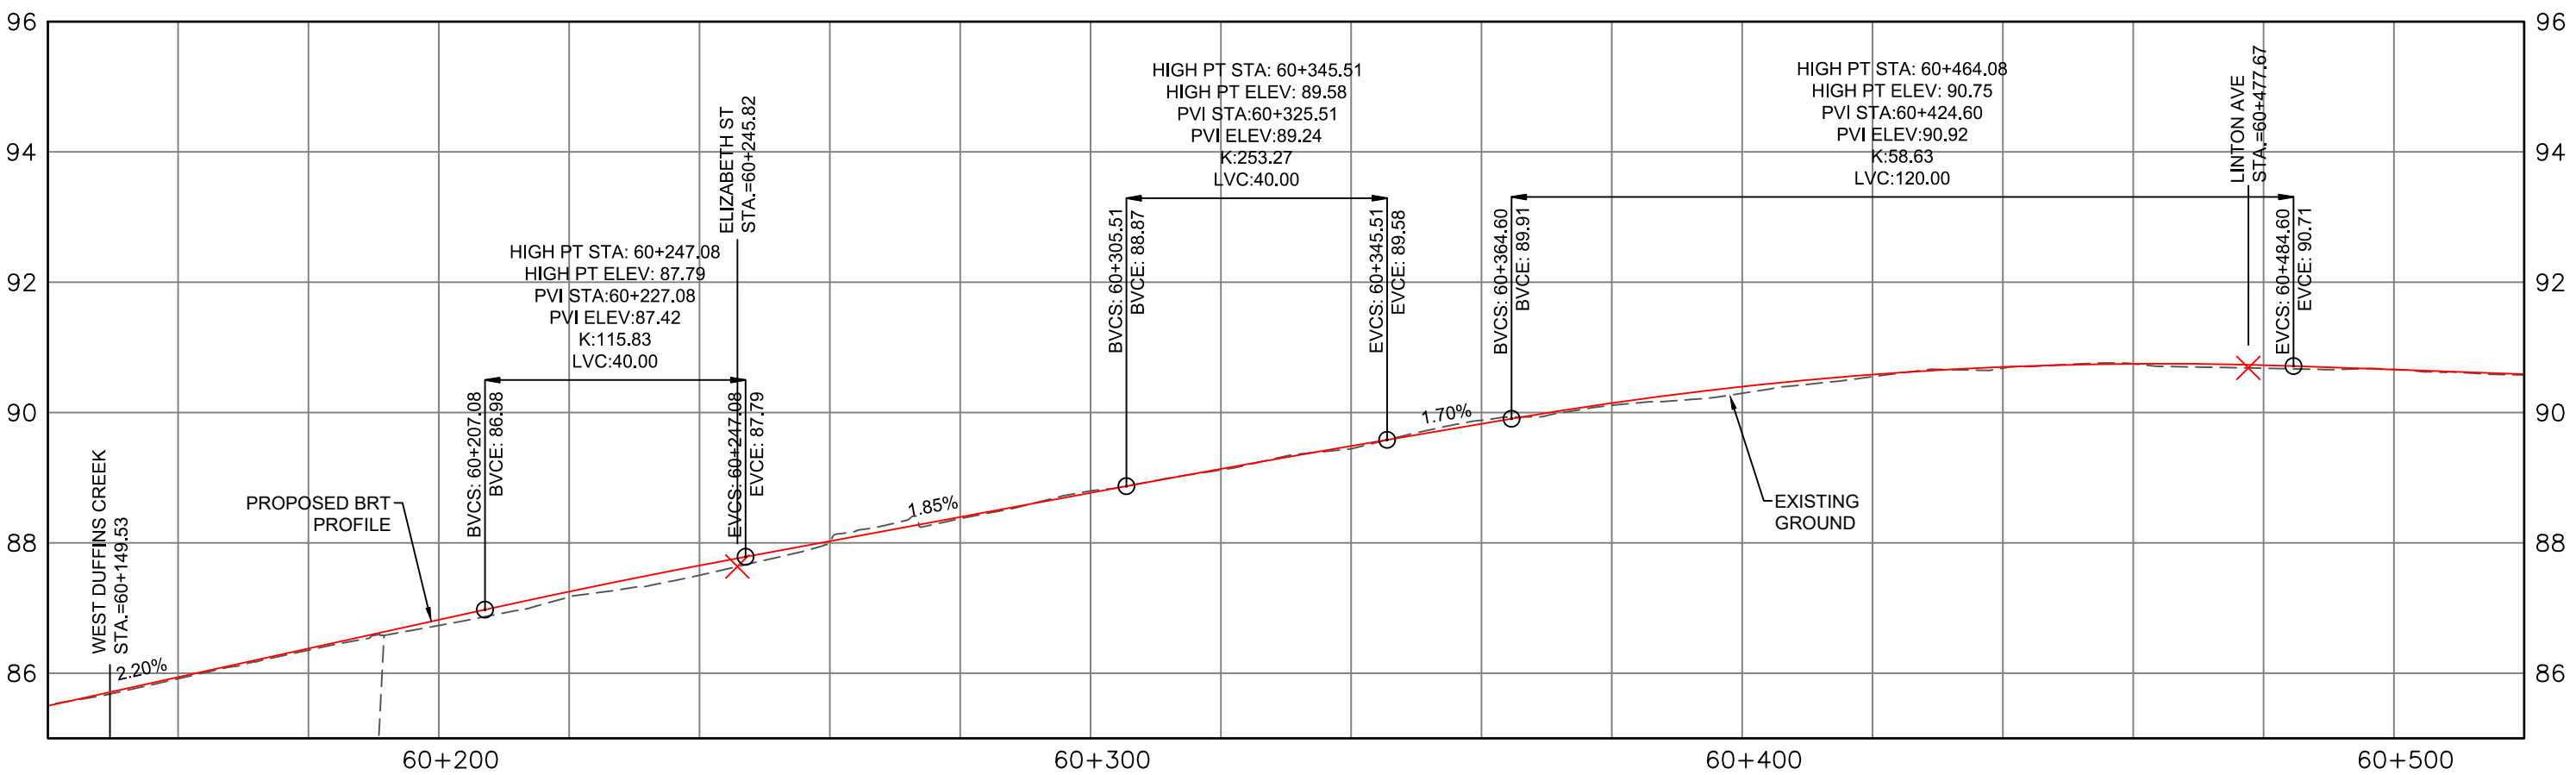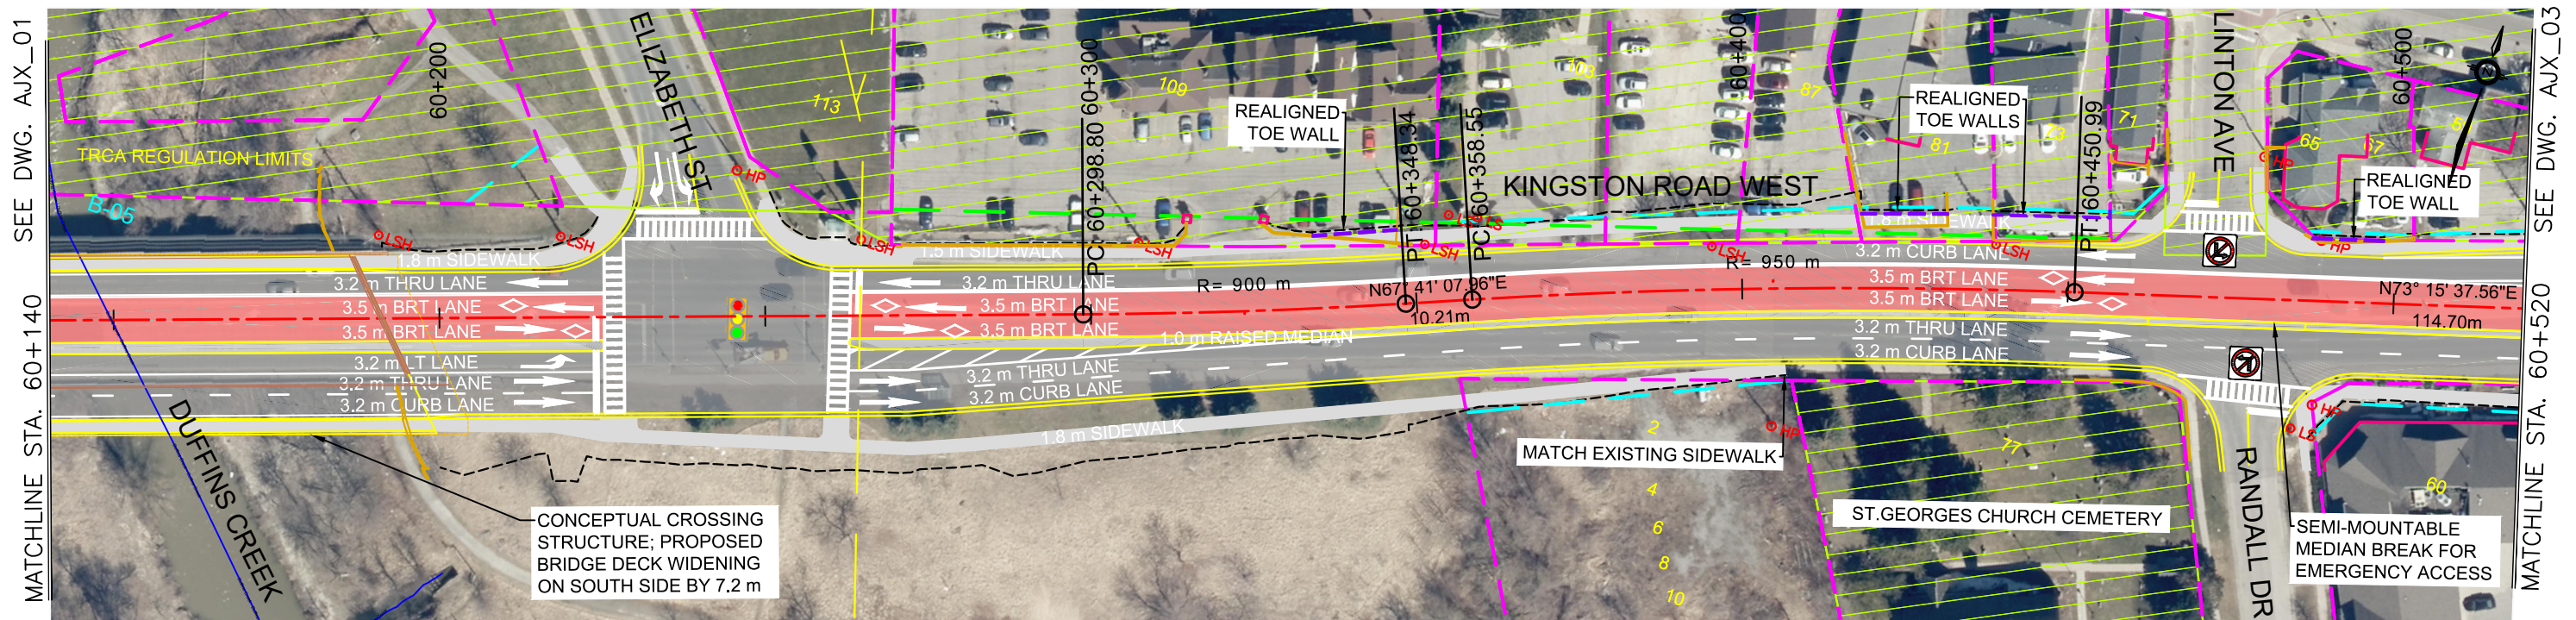

ALL DIMENSIONS SHOWN ARE IN METRES AND/OR MILLIMETRES UNLESS OTHERWISE NOTED.

DRAWN BY: C.B 01/07/2022 CHECKED BY: W.N 01/07/2022 SCALE: HOR 1:1000 VER 1:100	DESIGNED BY: H.G 01/07/2022 APPROVED BY: D.H 01/07/2022		DURHAM - SCARBOROUGH Bus Rapid Transit	DURHAM-SCARBOROUGH BUS RAPID TRANSIT ENVIRONMENTAL ASSESSMENT PLAN AND PROFILE STA. 60+140 TO STA. 60+520	CONTRACT NO. RQQ-2018-PPDD-244	DWG. NO. CPG_DSBRT_CO_000_PLAN&PROFILE_SHEET_AJX_02	REV. 03	SHEET AJX_02
---	--	--	---	--	-----------------------------------	--	------------	-----------------



January 11, 2022, 11:49 AM Login name: p005595b
 Drawing Name: J:\TOR\477117 - DSBRT TPAP-PD\5 General\02 - Drawings\04 - Plan and Profile Design\PLATES\CPC_DSBRT_CO_000_PLAN&PROFILE_SHEET_AJX_03.dwg

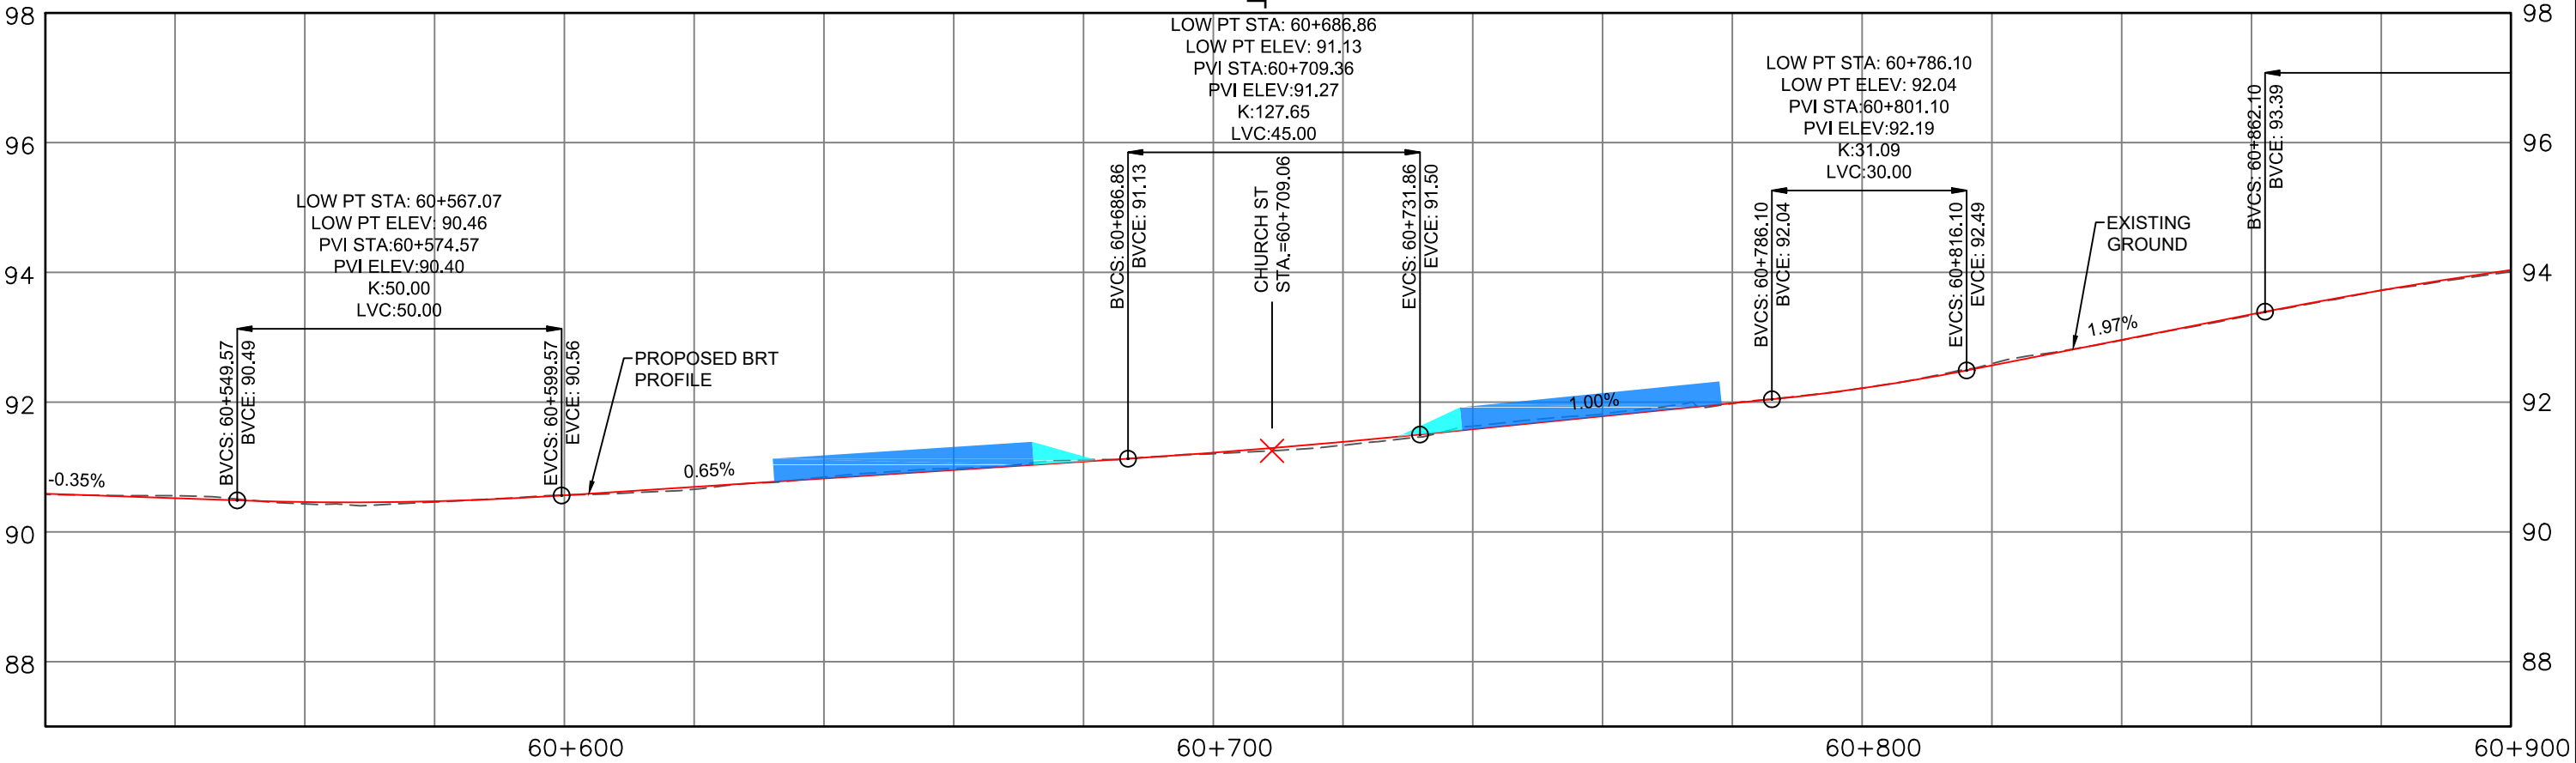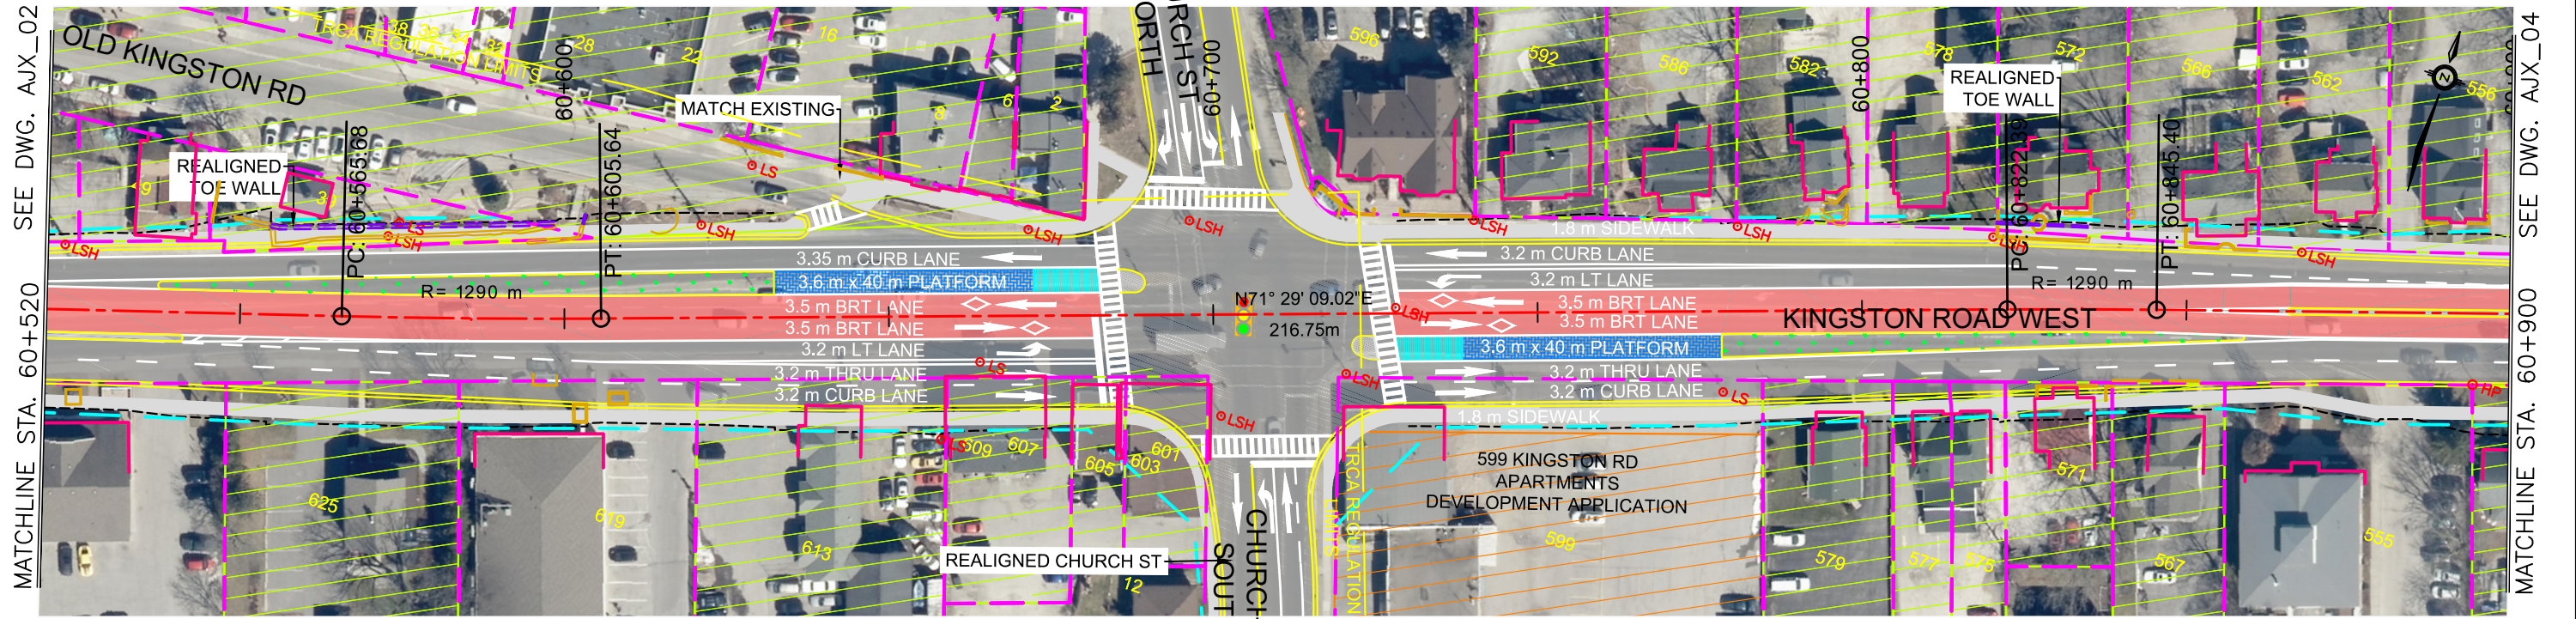

ALL DIMENSIONS SHOWN ARE IN METRES AND/OR MILLIMETRES UNLESS OTHERWISE NOTED.



DRAWN BY: C.B 01/07/2022 CHECKED BY: W.N 01/07/2022 SCALE: HOR 1:1000 VER 1:100	DESIGNED BY: H.G 01/07/2022 APPROVED BY: D.H 01/07/2022 FULL SIZE ONLY 		DURHAM - SCARBOROUGH Bus Rapid Transit	DURHAM-SCARBOROUGH BUS RAPID TRANSIT ENVIRONMENTAL ASSESSMENT PLAN AND PROFILE STA. 60+520 TO STA. 60+900 CONTRACT NO. RQQ-2018-PPDD-244 DWG. NO. CPL_DSBRT_CO_000_PLAN&PROFILE_SHEET_AJX_03 REV. 03 SHEET AJX_03
---	--	--	--	--

August 13, 2021, 12:34 PM Login name: p007847C
 Drawing Name: J:\TOR\477117 - DSBRT TPAP-PD\5 General\02 - Drawings\04 - Plan and Profile Design\PLATES\CPG_DSBRT_CO_000_PLAN&PROFILE_SHEET_AJX_04.dwg

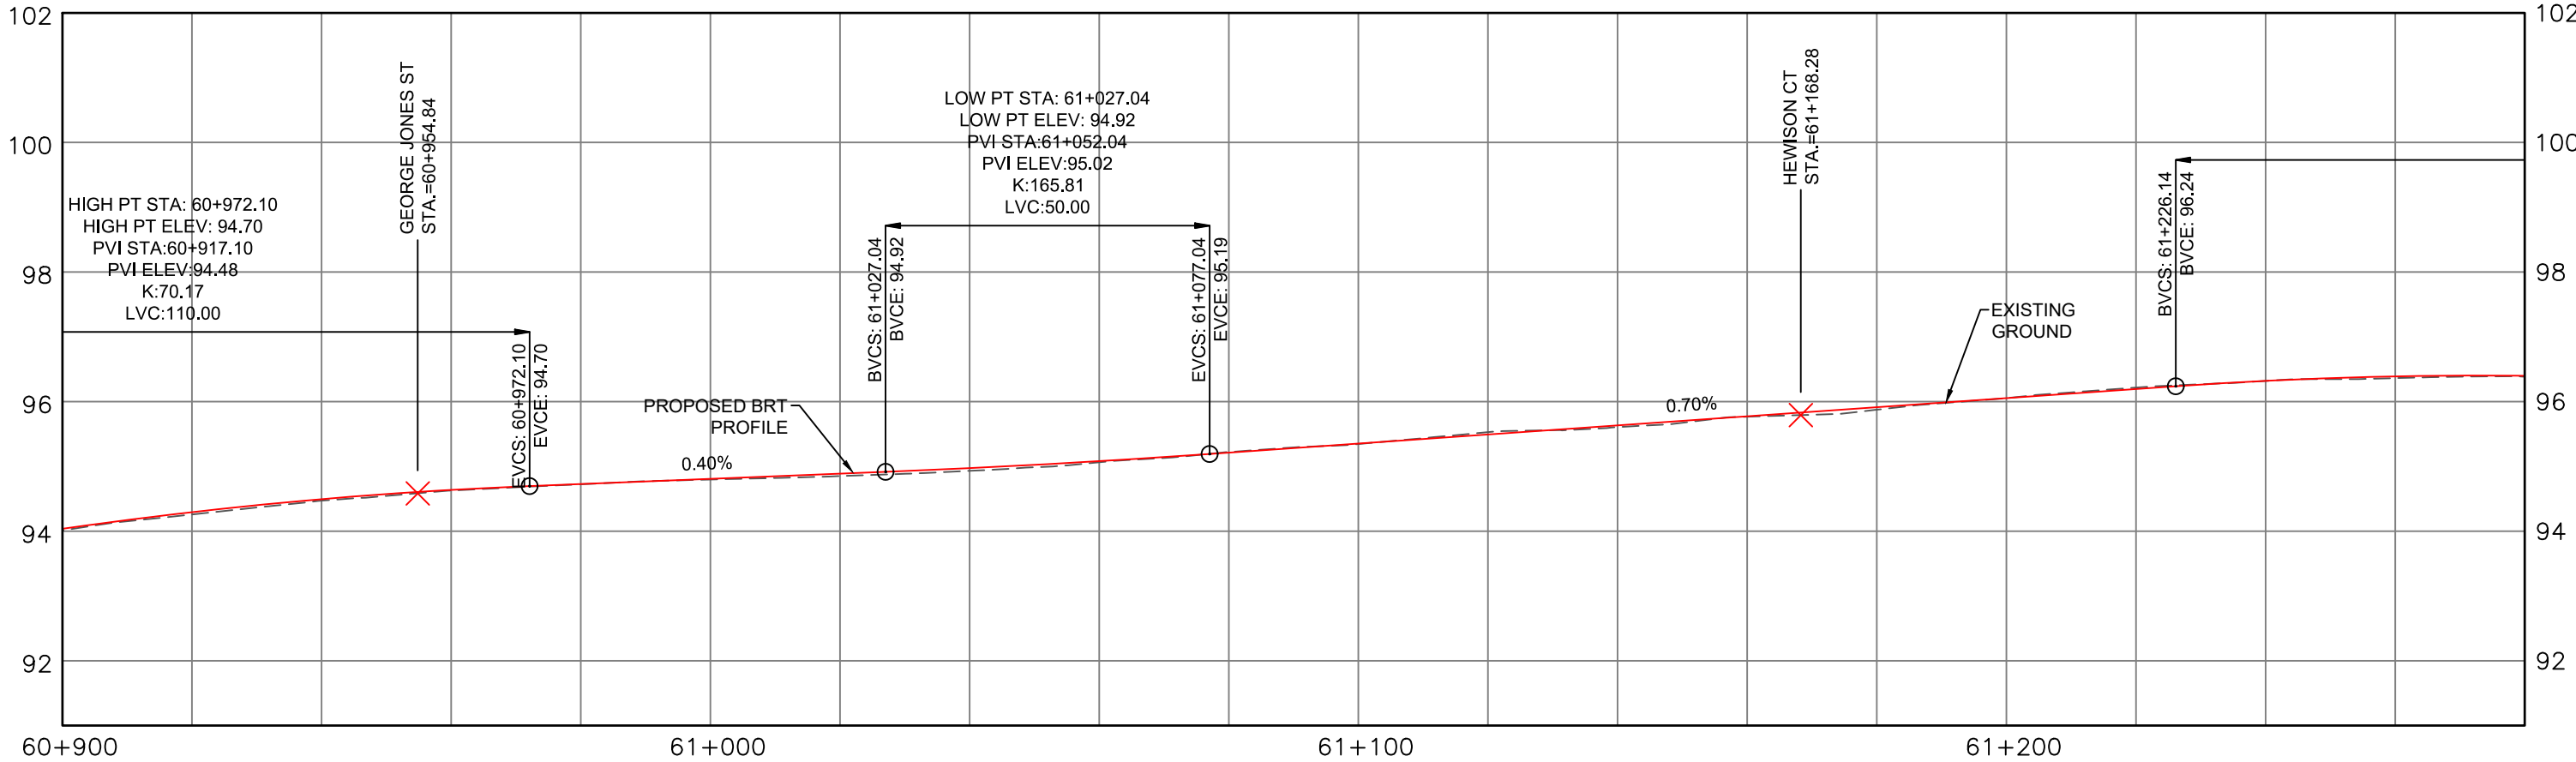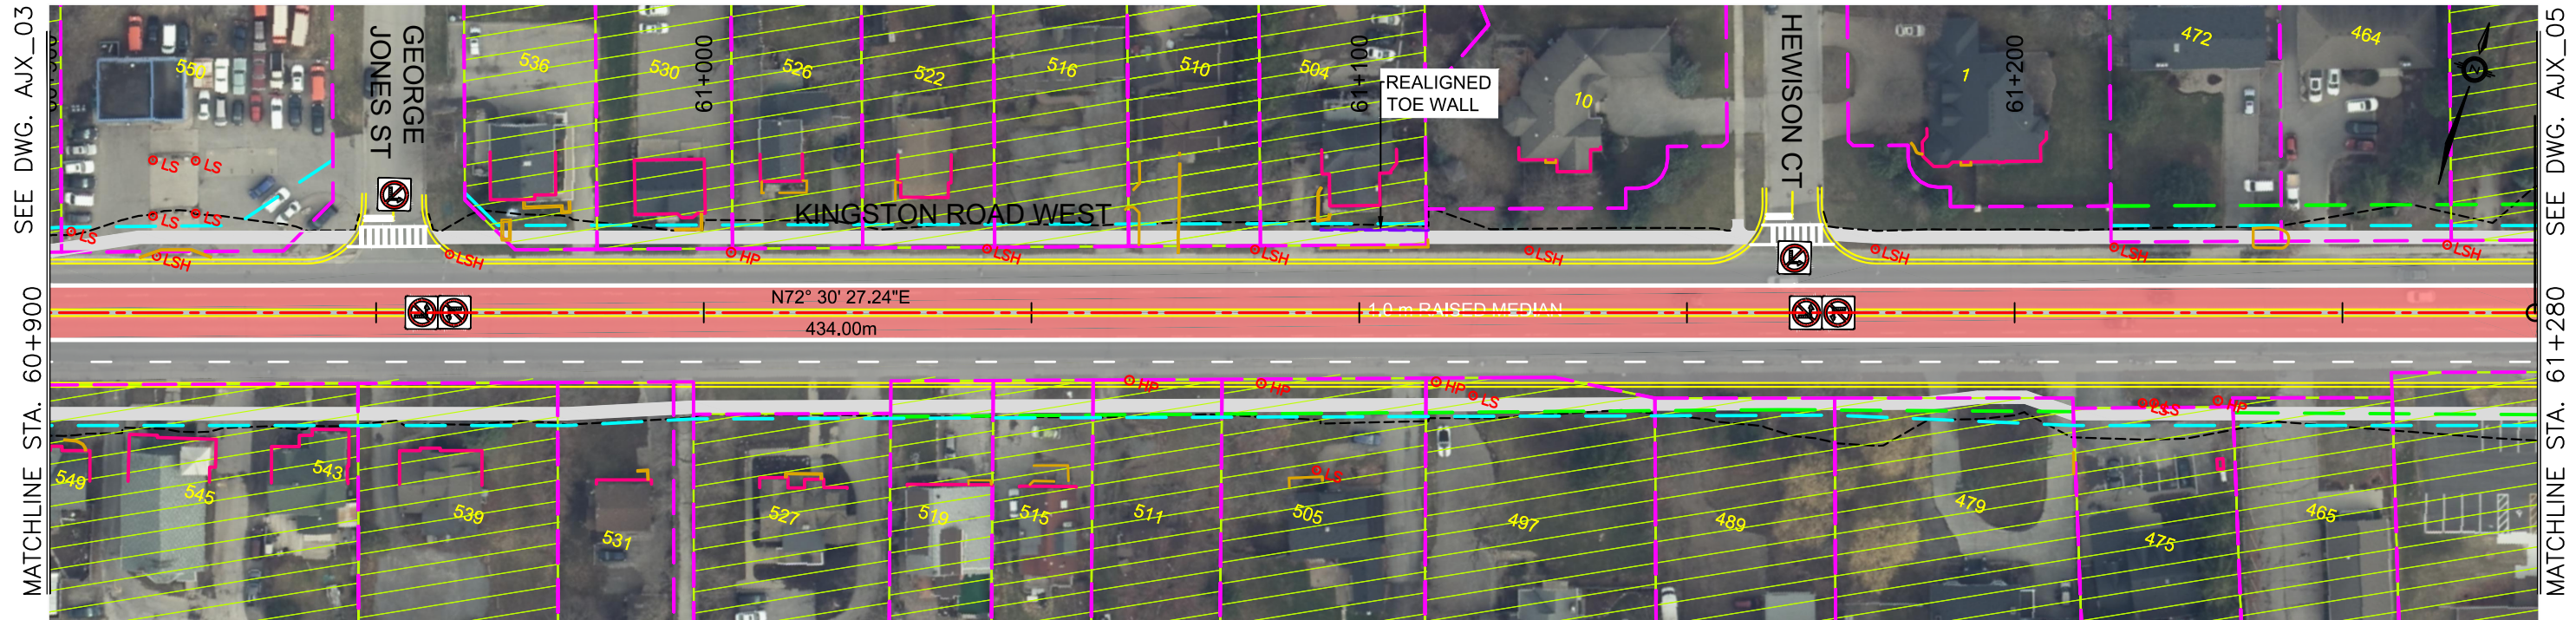

ALL DIMENSIONS SHOWN ARE IN METRES AND/OR MILLIMETRES UNLESS OTHERWISE NOTED.



DRAWN BY: C.B 01/07/2022 CHECKED BY: R.T 01/07/2022 SCALE: HOR 1:1000 VER 1:100	DESIGNED BY: H.G 01/07/2022 APPROVED BY: D.H 01/07/2022 FULL SIZE ONLY 		DURHAM - SCARBOROUGH Bus Rapid Transit	DURHAM-SCARBOROUGH BUS RAPID TRANSIT ENVIRONMENTAL ASSESSMENT PLAN AND PROFILE STA. 60+900 TO STA. 61+280 CONTRACT NO. RQQ-2018-PPDD-244 DWG. NO. CPG_DSBRT_CO_000_PLAN&PROFILE_SHEET_AJX_04 REV. 03 SHEET AJX_04
---	--	--	---	--

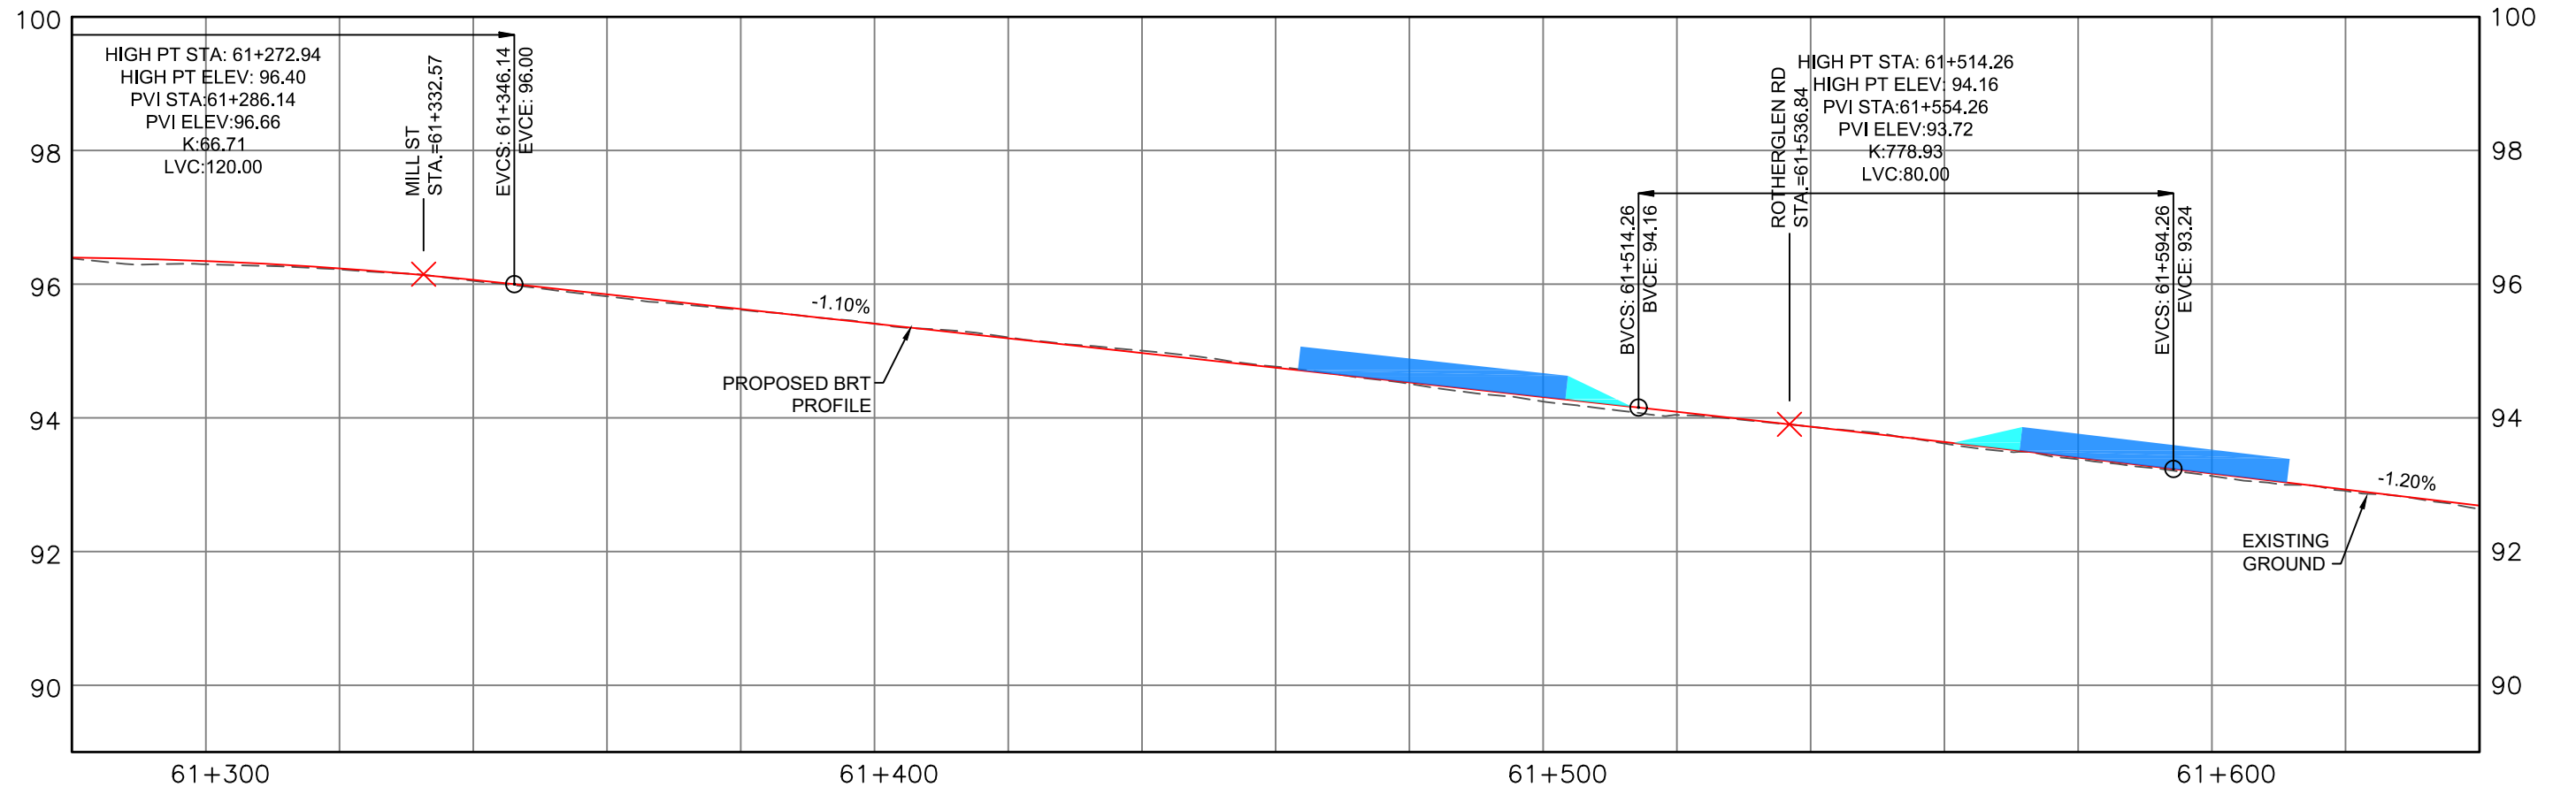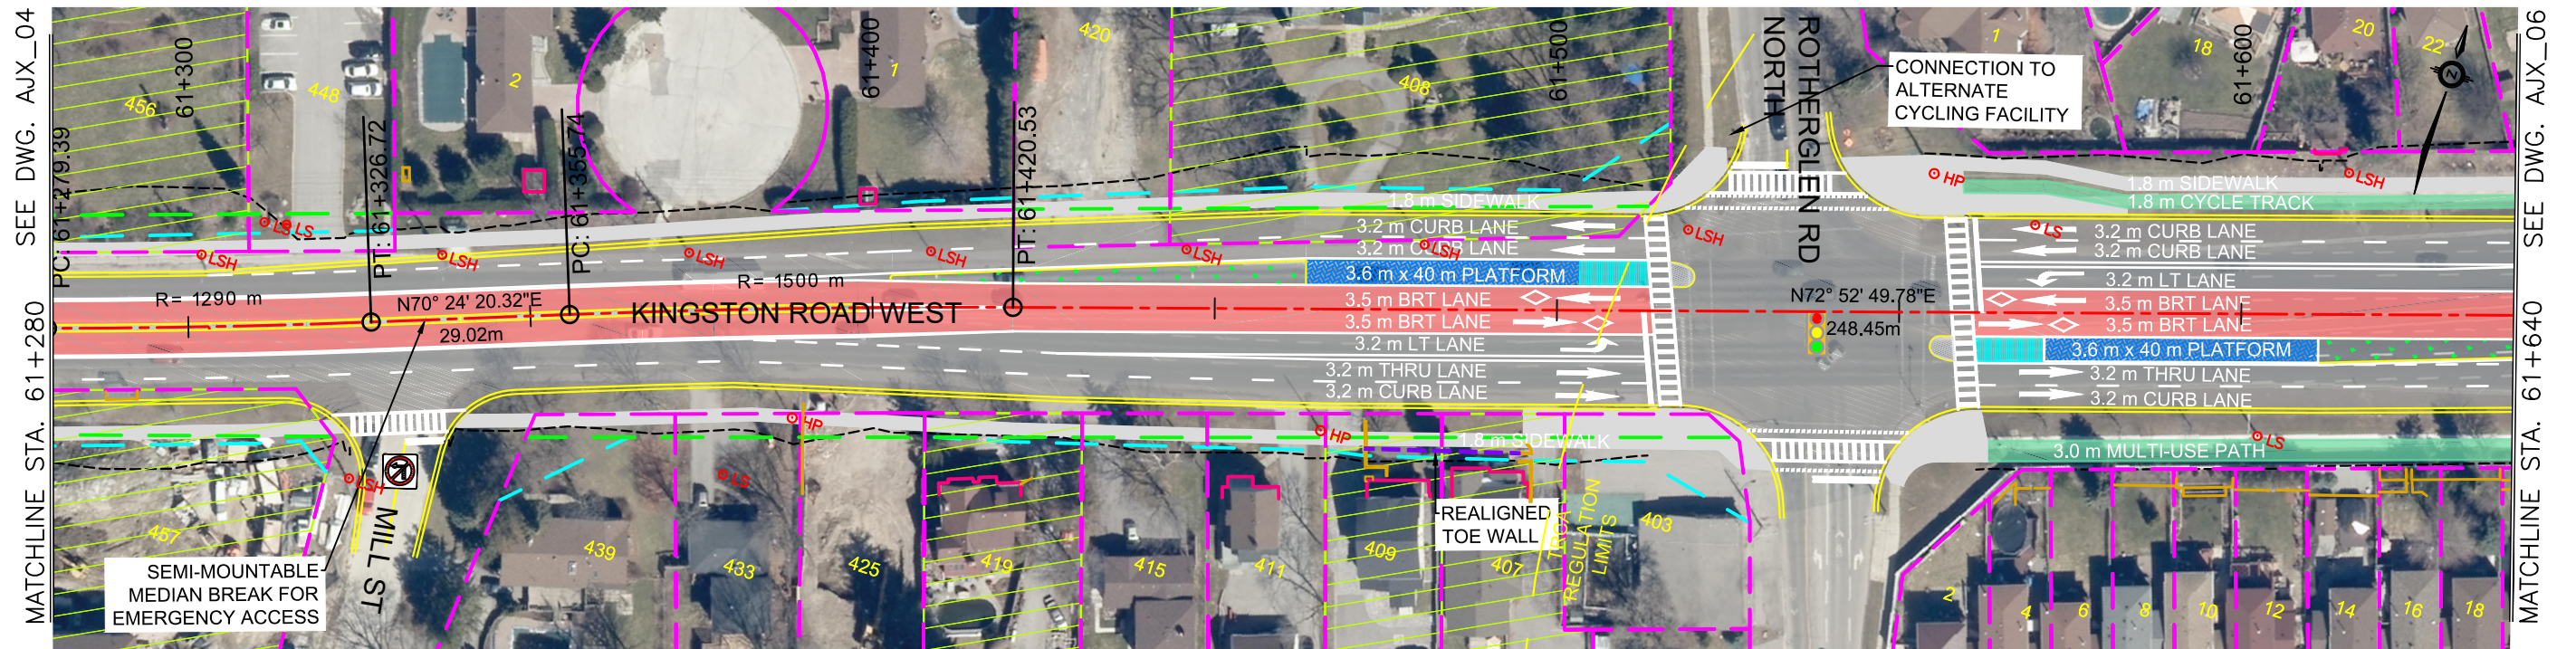

ALL DIMENSIONS SHOWN ARE IN METRES AND/OR MILLIMETRES UNLESS OTHERWISE NOTED.

DRAWN BY: C.B 01/07/2022 CHECKED BY: W.N 01/07/2022 SCALE: HOR 1:1000 VER 1:100	DESIGNED BY: H.G 01/07/2022 APPROVED BY: D.H 01/07/2022 FULL SIZE ONLY 		DURHAM - SCARBOROUGH Bus Rapid Transit	DURHAM-SCARBOROUGH BUS RAPID TRANSIT ENVIRONMENTAL ASSESSMENT PLAN AND PROFILE STA. 61+280 TO STA. 61+640	CONTRACT NO. RQQ-2018-PPDD-244	DWG. NO. CPG_DSBRT_CO_000_PLAN&PROFILE_SHEET_AJX_05	REV. 03	SHEET AJX_05
---	--	--	---	--	-----------------------------------	--	------------	-----------------



February 16, 2021, 10:17 PM Login name: p007847C
 Drawing Name: J:\TOR\477117 - DSBRT TPAP-PD\5 General\02 - Drawings\04 - Plan and Profile Design\PLATES\CPL_DSBRT_CO_000_PLAN&PROFILE_SHEET_AJX_06.dwg

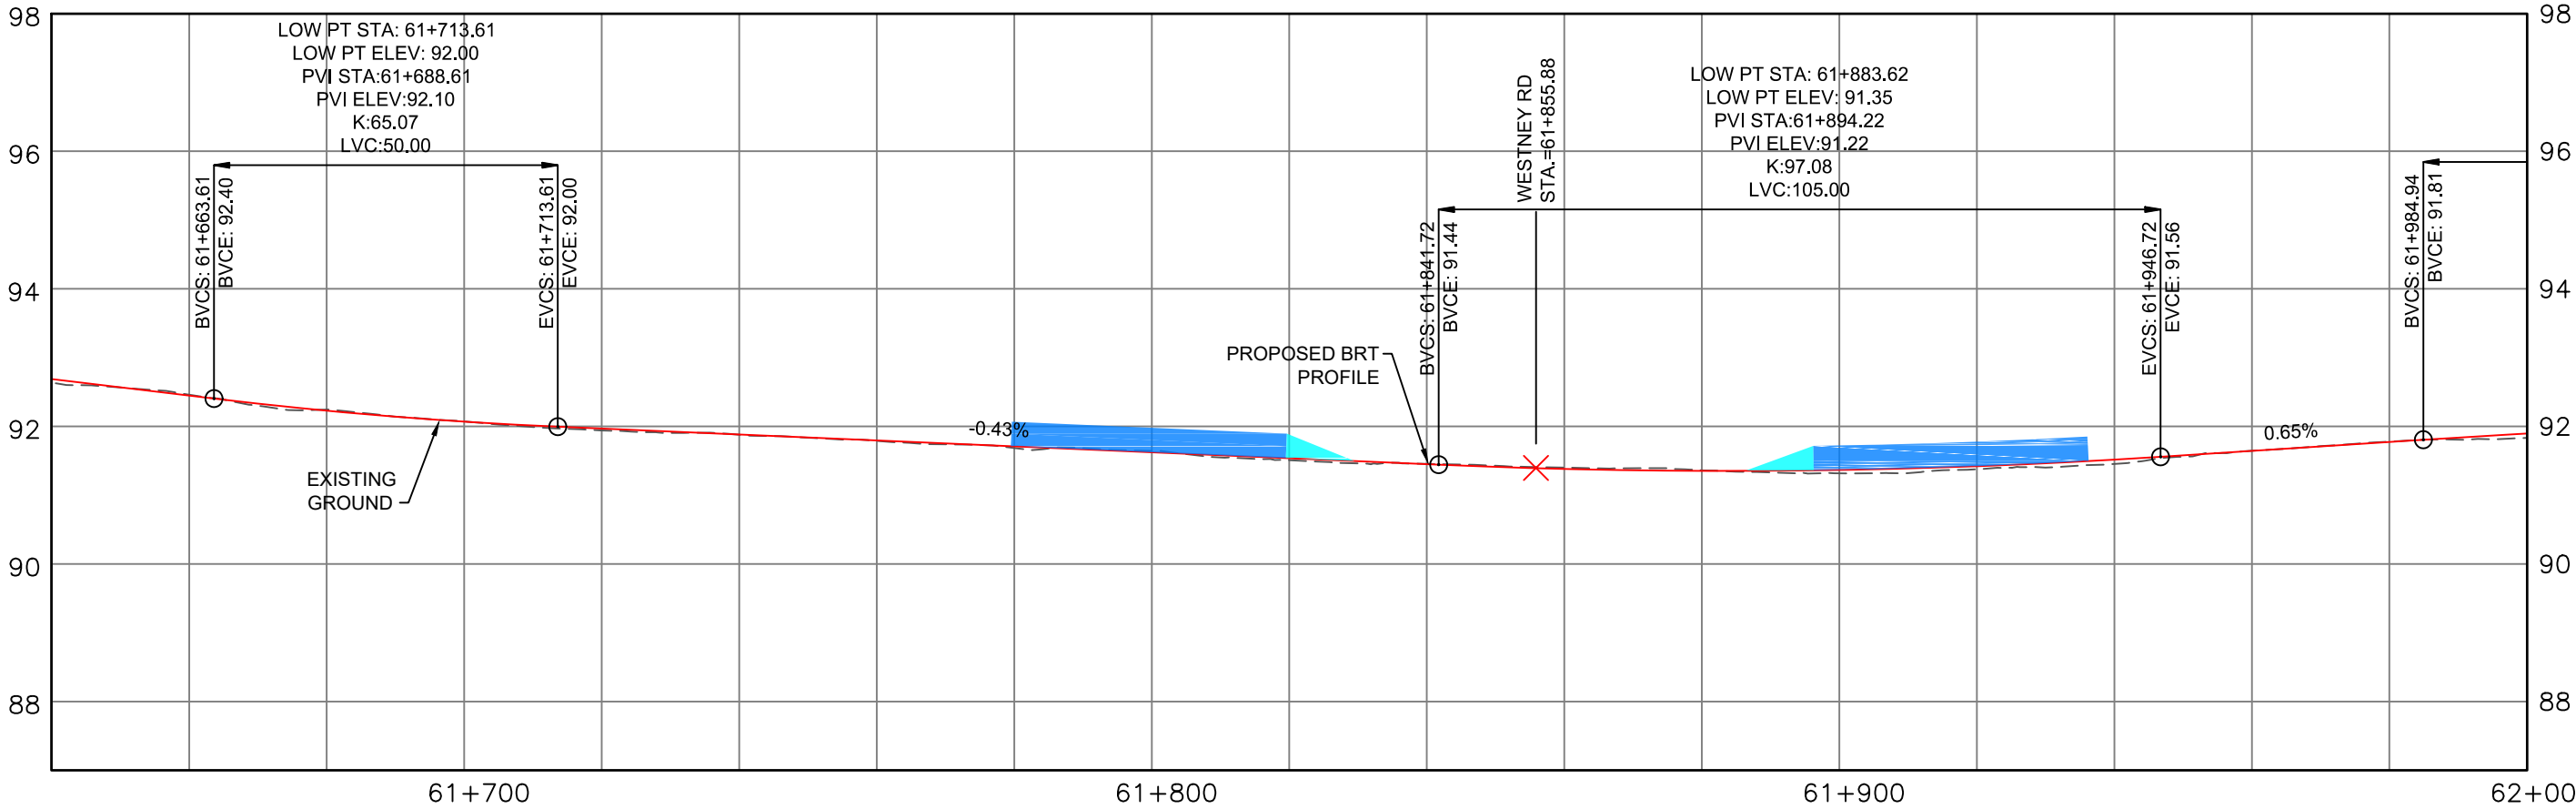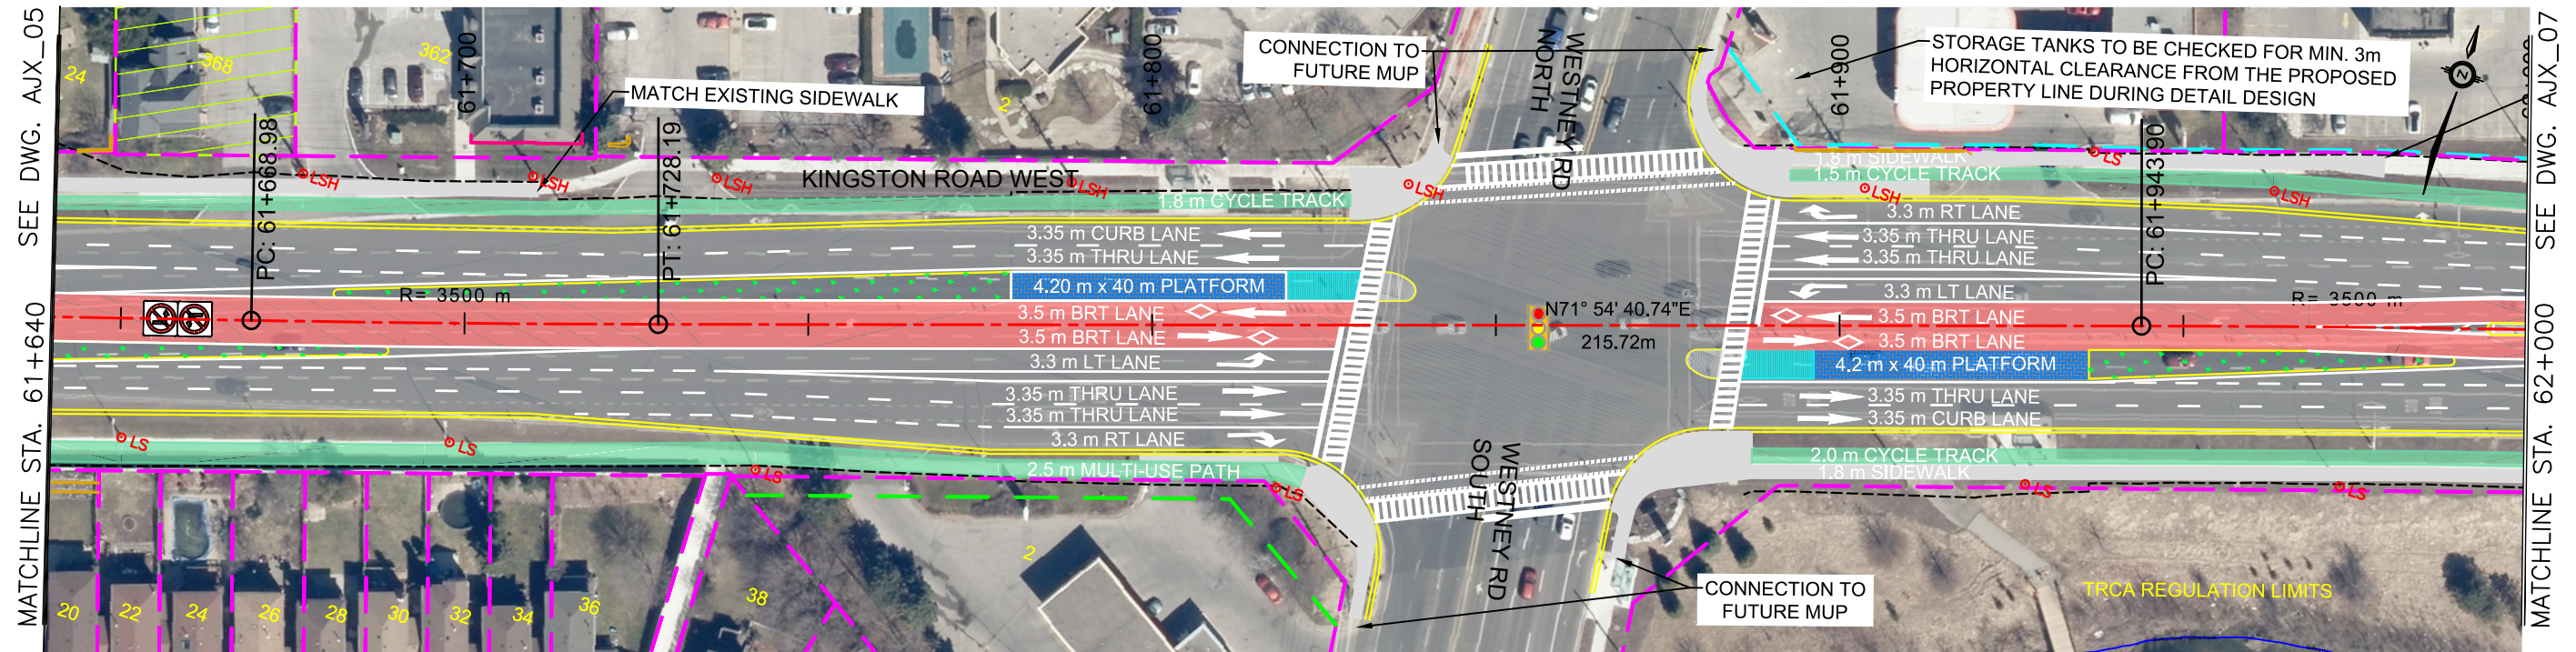

ALL DIMENSIONS SHOWN ARE IN METRES AND/OR MILLIMETRES UNLESS OTHERWISE NOTED.

DRAWN BY: C.B 01/07/2022 CHECKED BY: W.N 01/07/2022 SCALE: HOR 1:1000 VER 1:100	DESIGNED BY: H.G 01/07/2022 APPROVED BY: D.H 01/07/2022 FULL SIZE ONLY 		DURHAM - SCARBOROUGH Bus Rapid Transit	DURHAM-SCARBOROUGH BUS RAPID TRANSIT ENVIRONMENTAL ASSESSMENT PLAN AND PROFILE STA. 61+640 TO STA. 62+000 CONTRACT NO. RQQ-2018-PPDD-244 DWG. NO. CPL_DSBRT_CO_000_PLAN&PROFILE_SHEET_AJX_06 REV. 03 SHEET AJX_06
---	--	--	---	--



August 13, 2021, 1:54 PM Login name: p007847C
 Drawing Name: J:\TOR\477117 - DSBRT TPAP-PD\5 General\02 - Drawings\04 - Plan and Profile Design\PLATES\CPL_DSBRT_CO_000_PLAN&PROFILE_SHEET_AJX_07.dwg

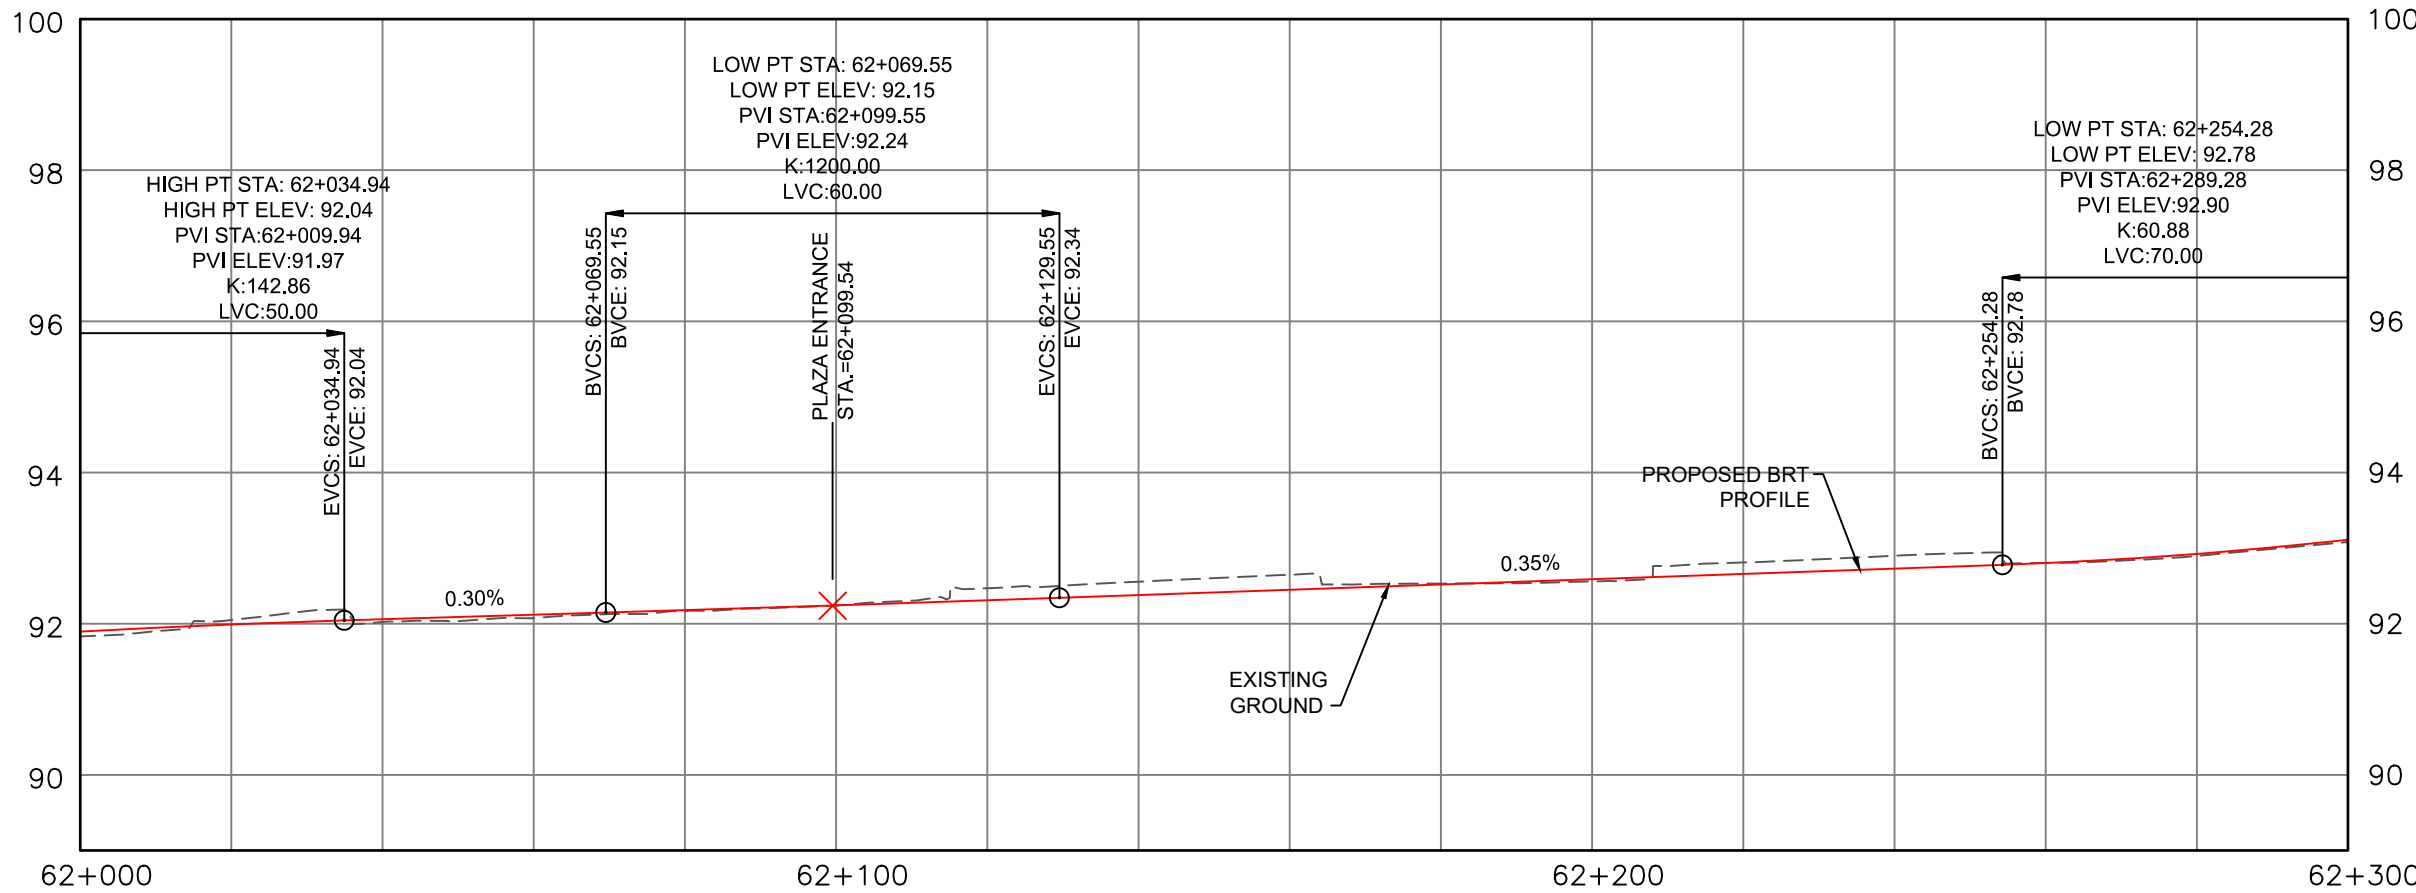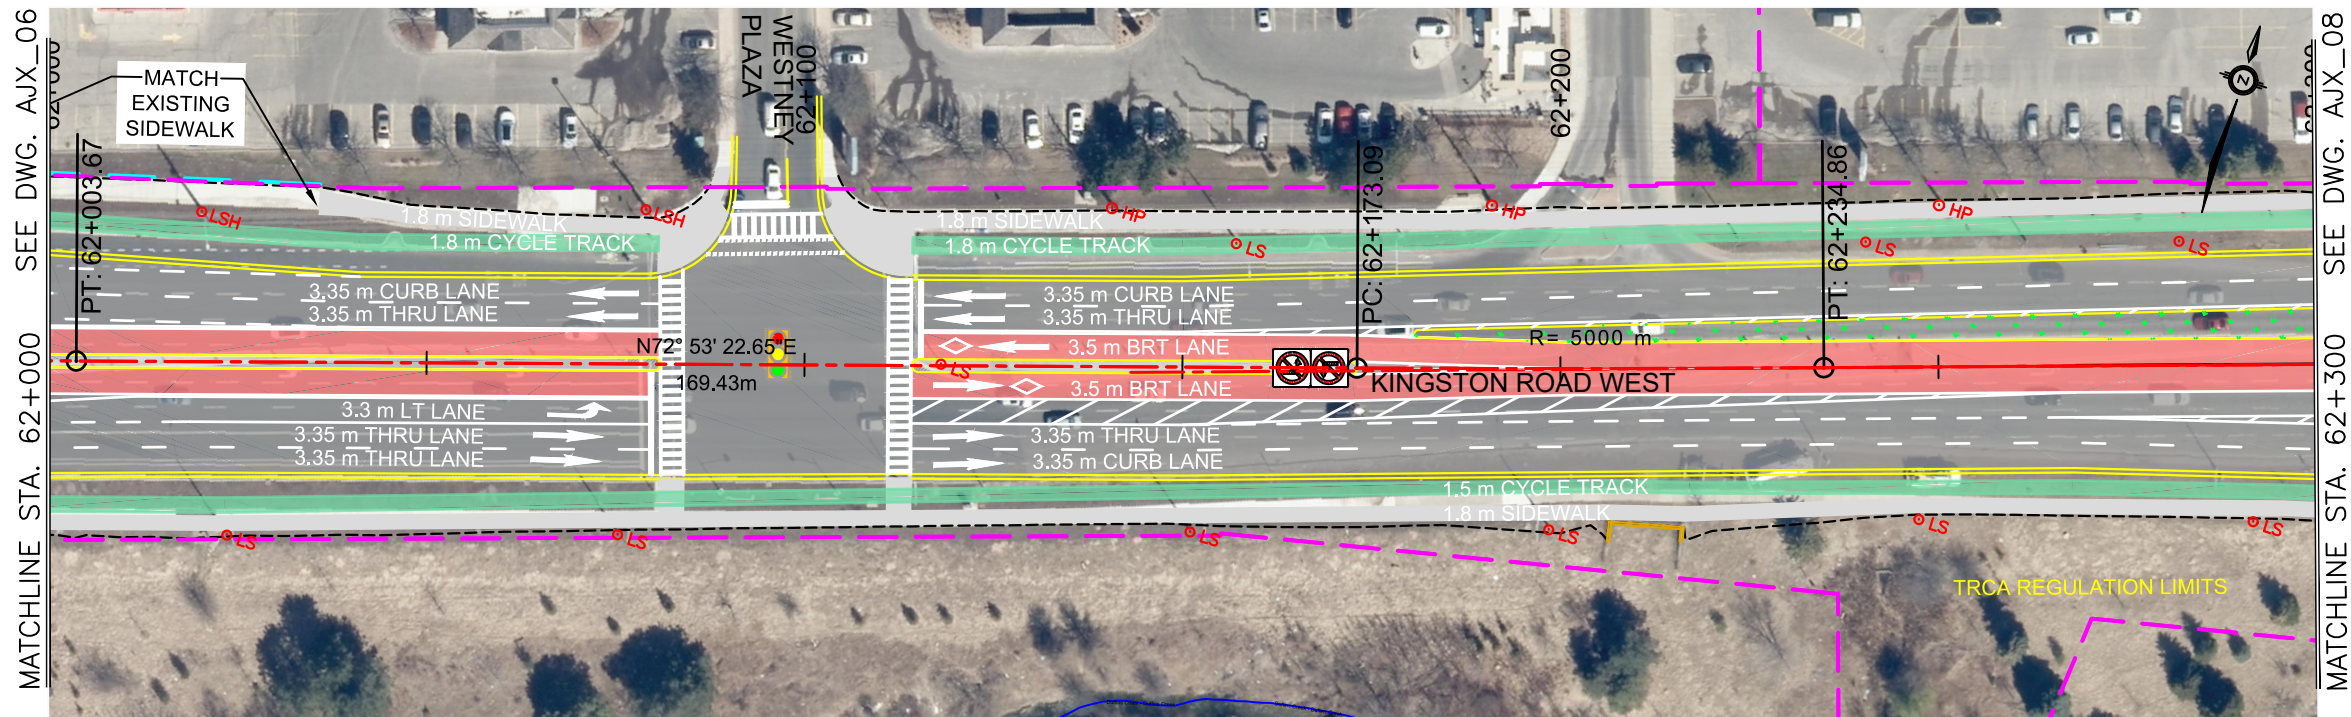

ALL DIMENSIONS SHOWN ARE IN METRES AND/OR MILLIMETRES UNLESS OTHERWISE NOTED.

DRAWN BY: C.B 01/07/2022 CHECKED BY: W.N 01/07/2022 SCALE: HOR 1:1000 VER 1:100	DESIGNED BY: H.G 01/07/2022 APPROVED BY: D.H 01/07/2022 FULL SIZE ONLY 		DURHAM-SCARBOROUGH BUS RAPID TRANSIT ENVIRONMENTAL ASSESSMENT PLAN AND PROFILE STA. 62+000 TO STA. 62+300
CONTRACT NO. RQQ-2018-PPDD-244 DWG. NO. CPL_DSBRT_CO_000_PLAN&PROFILE_SHEET_AJX_07 REV. 03 SHEET AJX_07		DURHAM - SCARBOROUGH Bus Rapid Transit	



January 11, 2022, 12:05 PM Login name: p005595b
 Drawing Name: J:\TOR\477117 - DSBRT TPAP-PD\5 General\02 - Drawings\04 - Plan and Profile Design\PLATES\CPG_DSBRT_CO_000_PLAN&PROFILE_SHEET_AJX_08.dwg

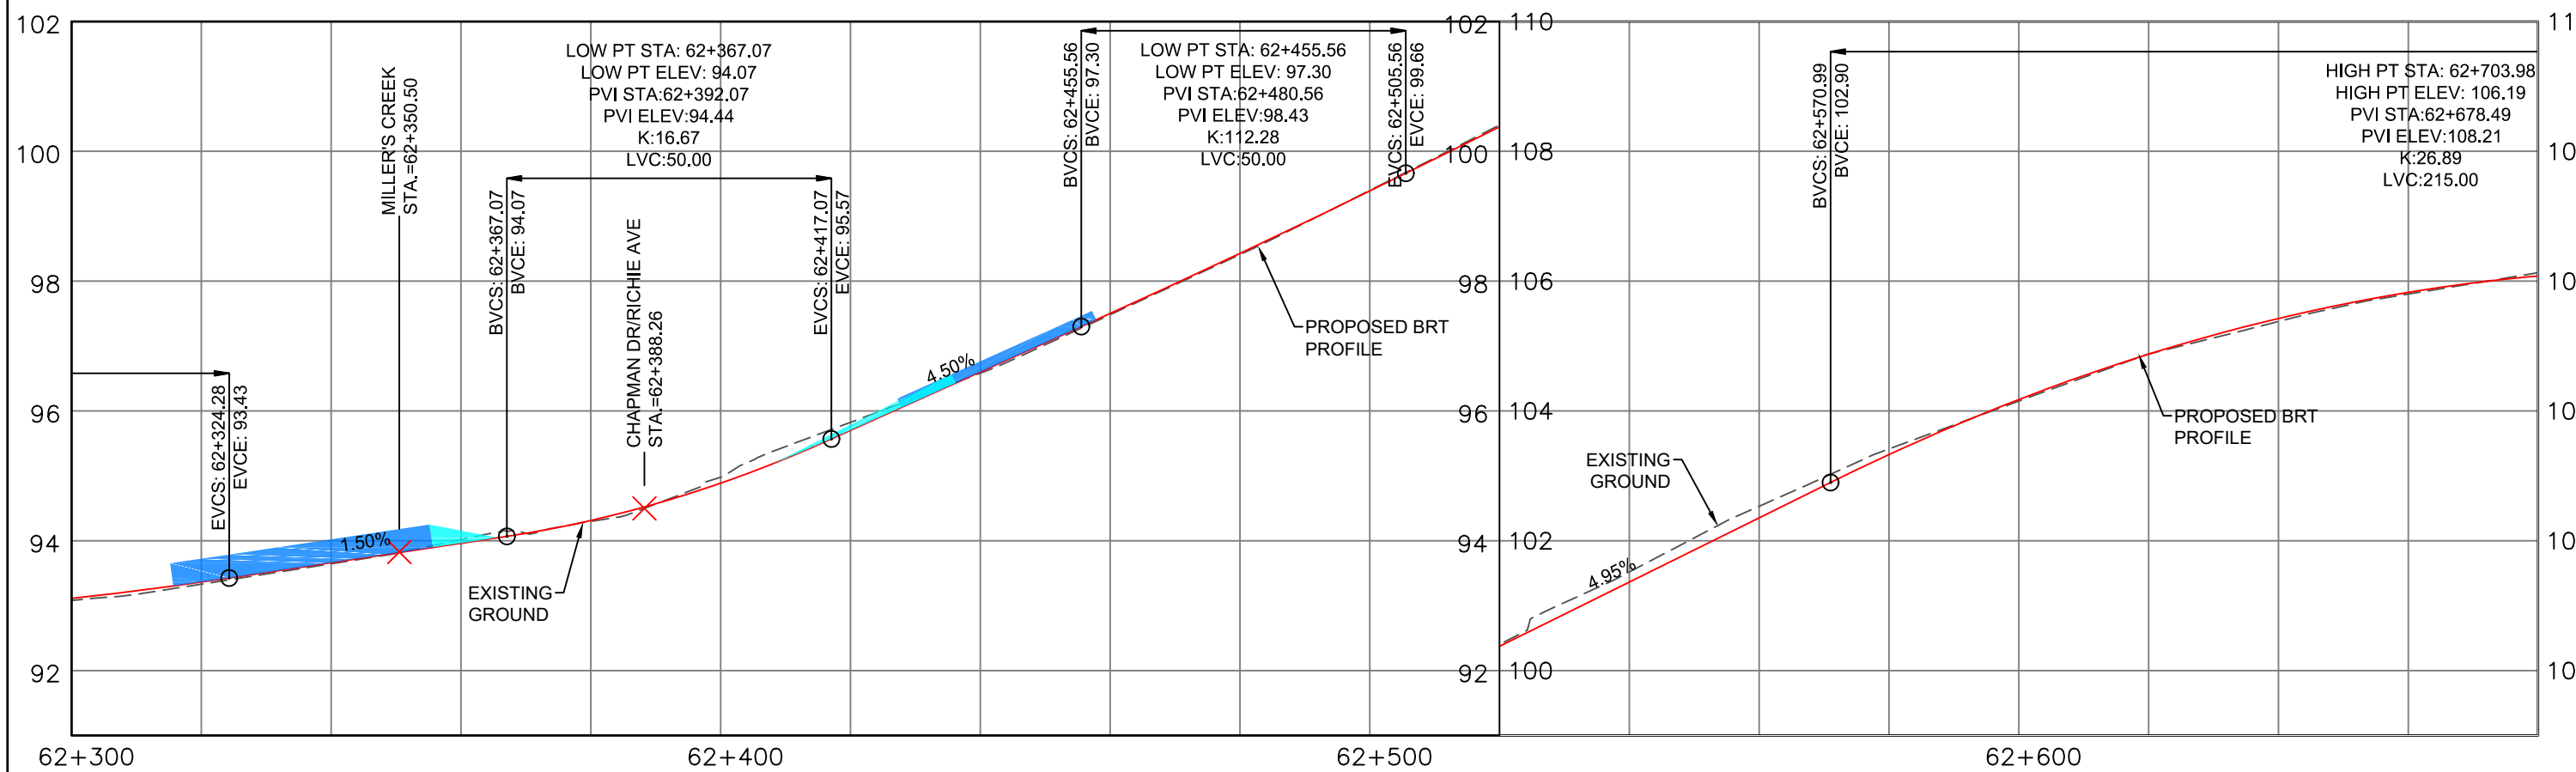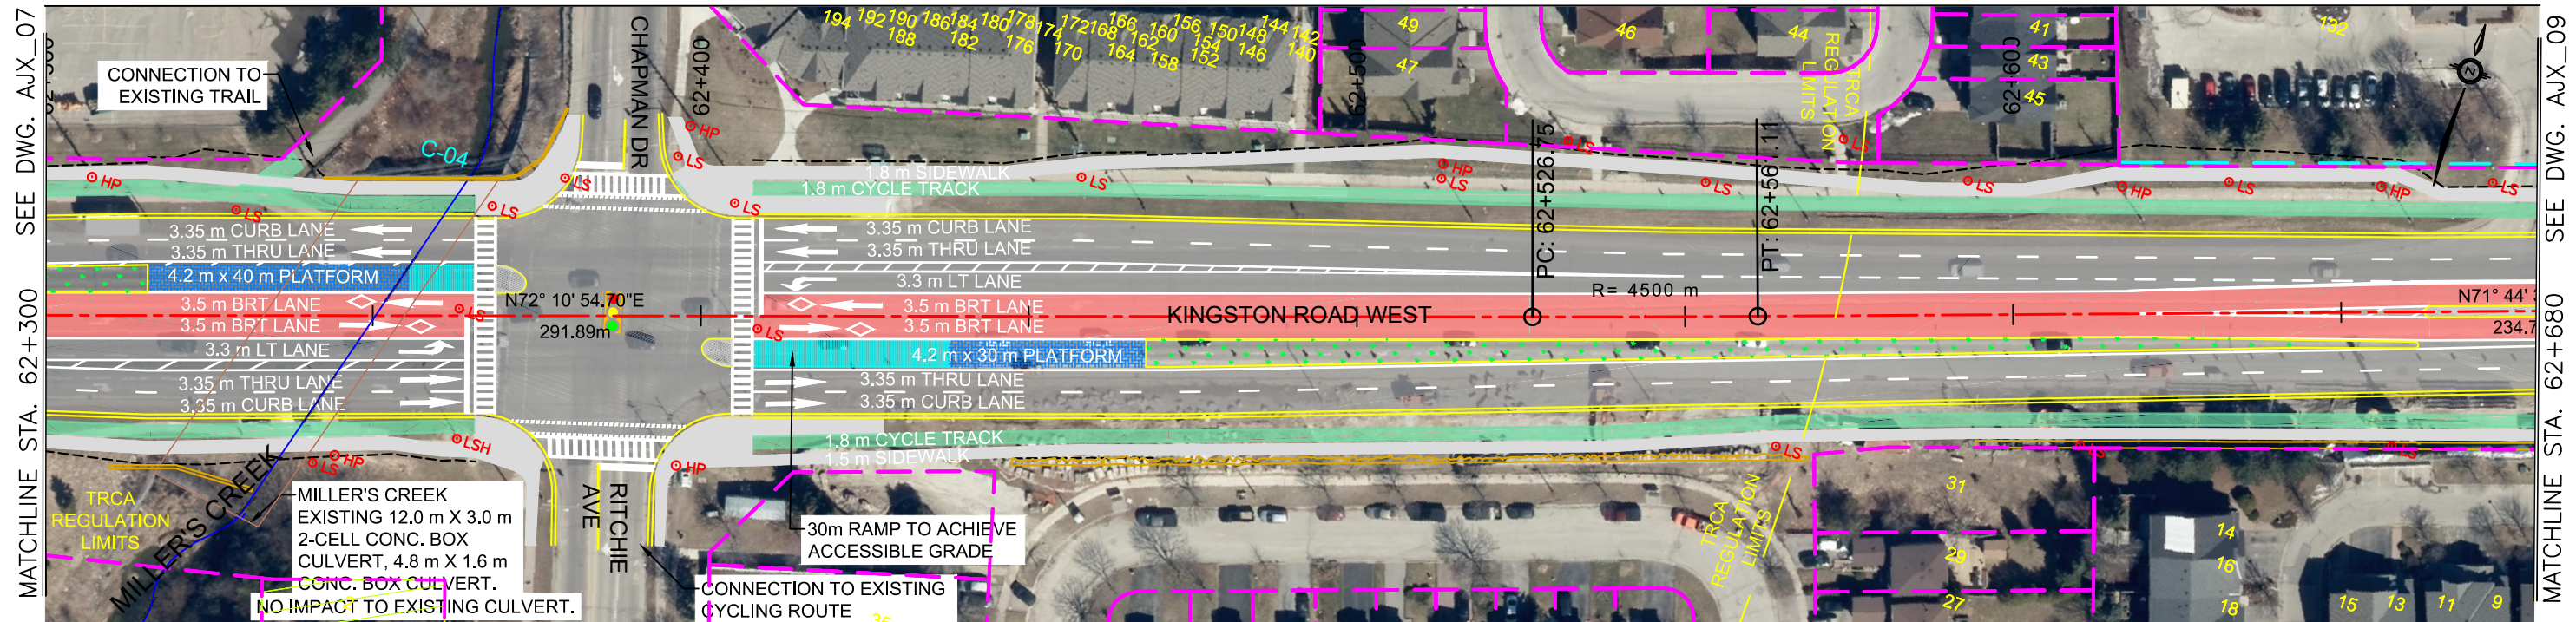

ALL DIMENSIONS SHOWN ARE IN METRES AND/OR MILLIMETRES UNLESS OTHERWISE NOTED.

DRAWN BY: C.B 01/07/2022 CHECKED BY: W.N 01/07/2022 SCALE: HOR 1:1000 VER 1:100	DESIGNED BY: H.G 01/07/2022 APPROVED BY: D.H 01/07/2022		DURHAM-SCARBOROUGH BUS RAPID TRANSIT ENVIRONMENTAL ASSESSMENT PLAN AND PROFILE STA. 62+300 TO STA. 62+680
CONTRACT NO. RQQ-2018-PPDD-244			DWG. NO. CPG_DSBRT_CO_000_PLAN&PROFILE_SHEET_AJX_08
REV. 03			SHEET AJX_08

December 20, 2021, 5:23 PM Login name: p005595b
 Drawing Name: J:\TOR\477117 - DSBRT TPAP-PD\5 General\02 - Drawings\04 - Plan and Profile Design\PLATES\CPG_DSBRT_CO_000_PLAN&PROFILE_SHEET_AJX_09.dwg

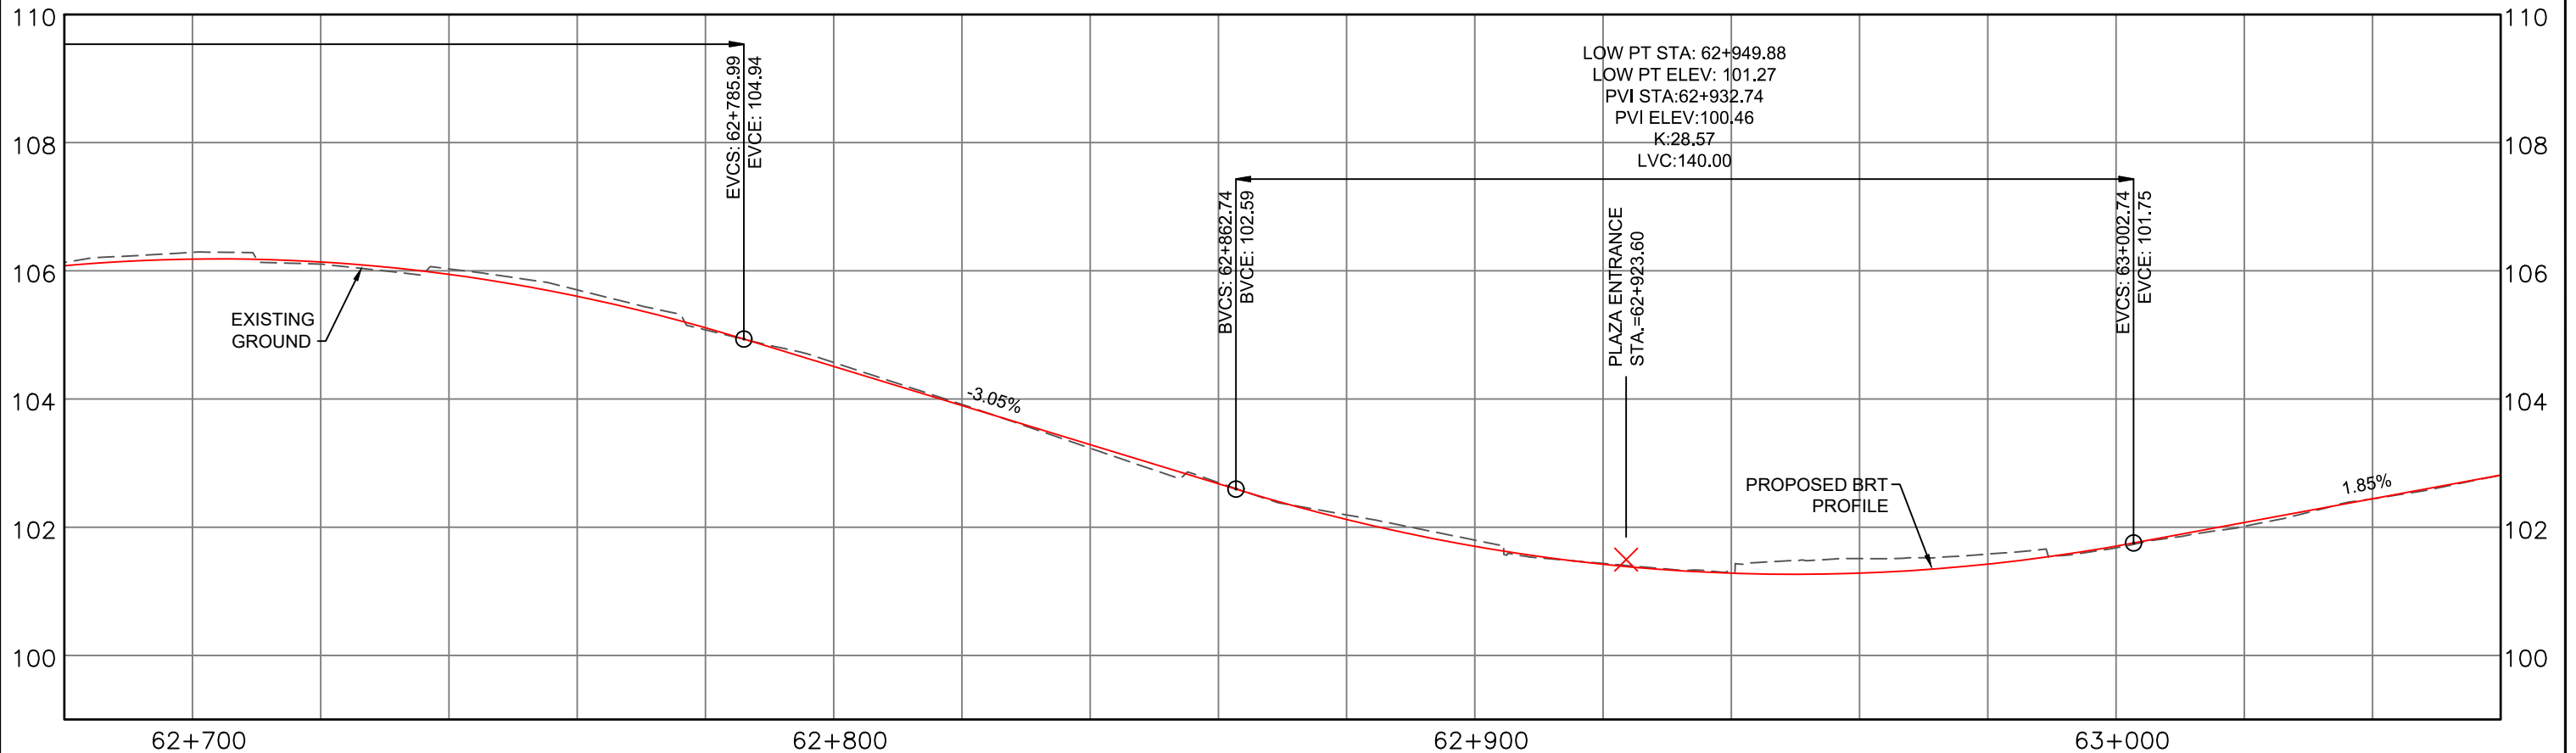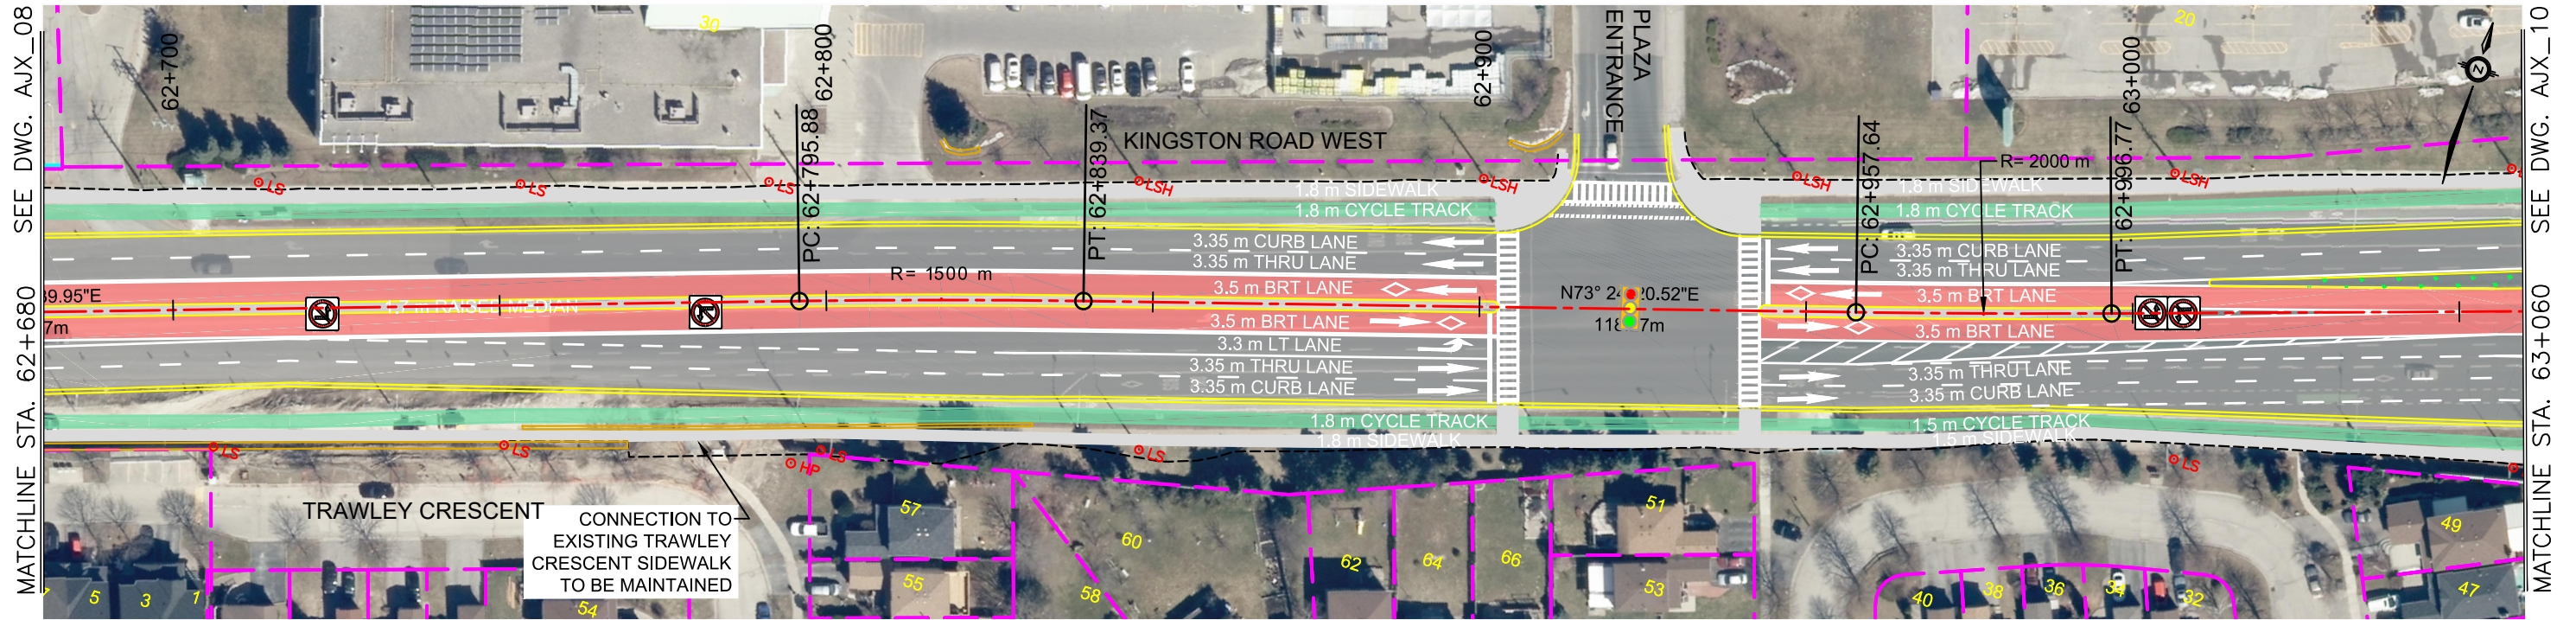

ALL DIMENSIONS SHOWN ARE IN METRES AND/OR MILLIMETRES UNLESS OTHERWISE NOTED.



DRAWN BY: C.B 01/07/2022	DESIGNED BY: H.G 01/07/2022
CHECKED BY: W.N 01/07/2022	APPROVED BY: D.H 01/07/2022
SCALE: HOR 1:1000 VER 1:100	FULL SIZE ONLY 20m 2m

Toronto **DURHAM REGION** **IBI** **PARSONS** **METROLINX**

DURHAM - SCARBOROUGH
Bus Rapid Transit

DURHAM-SCARBOROUGH BUS RAPID TRANSIT ENVIRONMENTAL ASSESSMENT PLAN AND PROFILE STA. 62+680 TO STA. 63+060			
CONTRACT NO. RQQ-2018-PPDD-244	DWG. NO. CPG_DSBRT_CO_000_PLAN&PROFILE_SHEET_AJX_09	REV. 03	SHEET AJX_09



May 28, 2021, 2:14 PM Login name: p007847C
 Drawing Name: J:\TOR\477117 - DSBRT TPAP-PD\5 General\02 - Drawings\04 - Plan and Profile Design\PLATES\CPG_DSBRT_CO_000_PLAN&PROFILE_SHEET_AJX_10.dwg

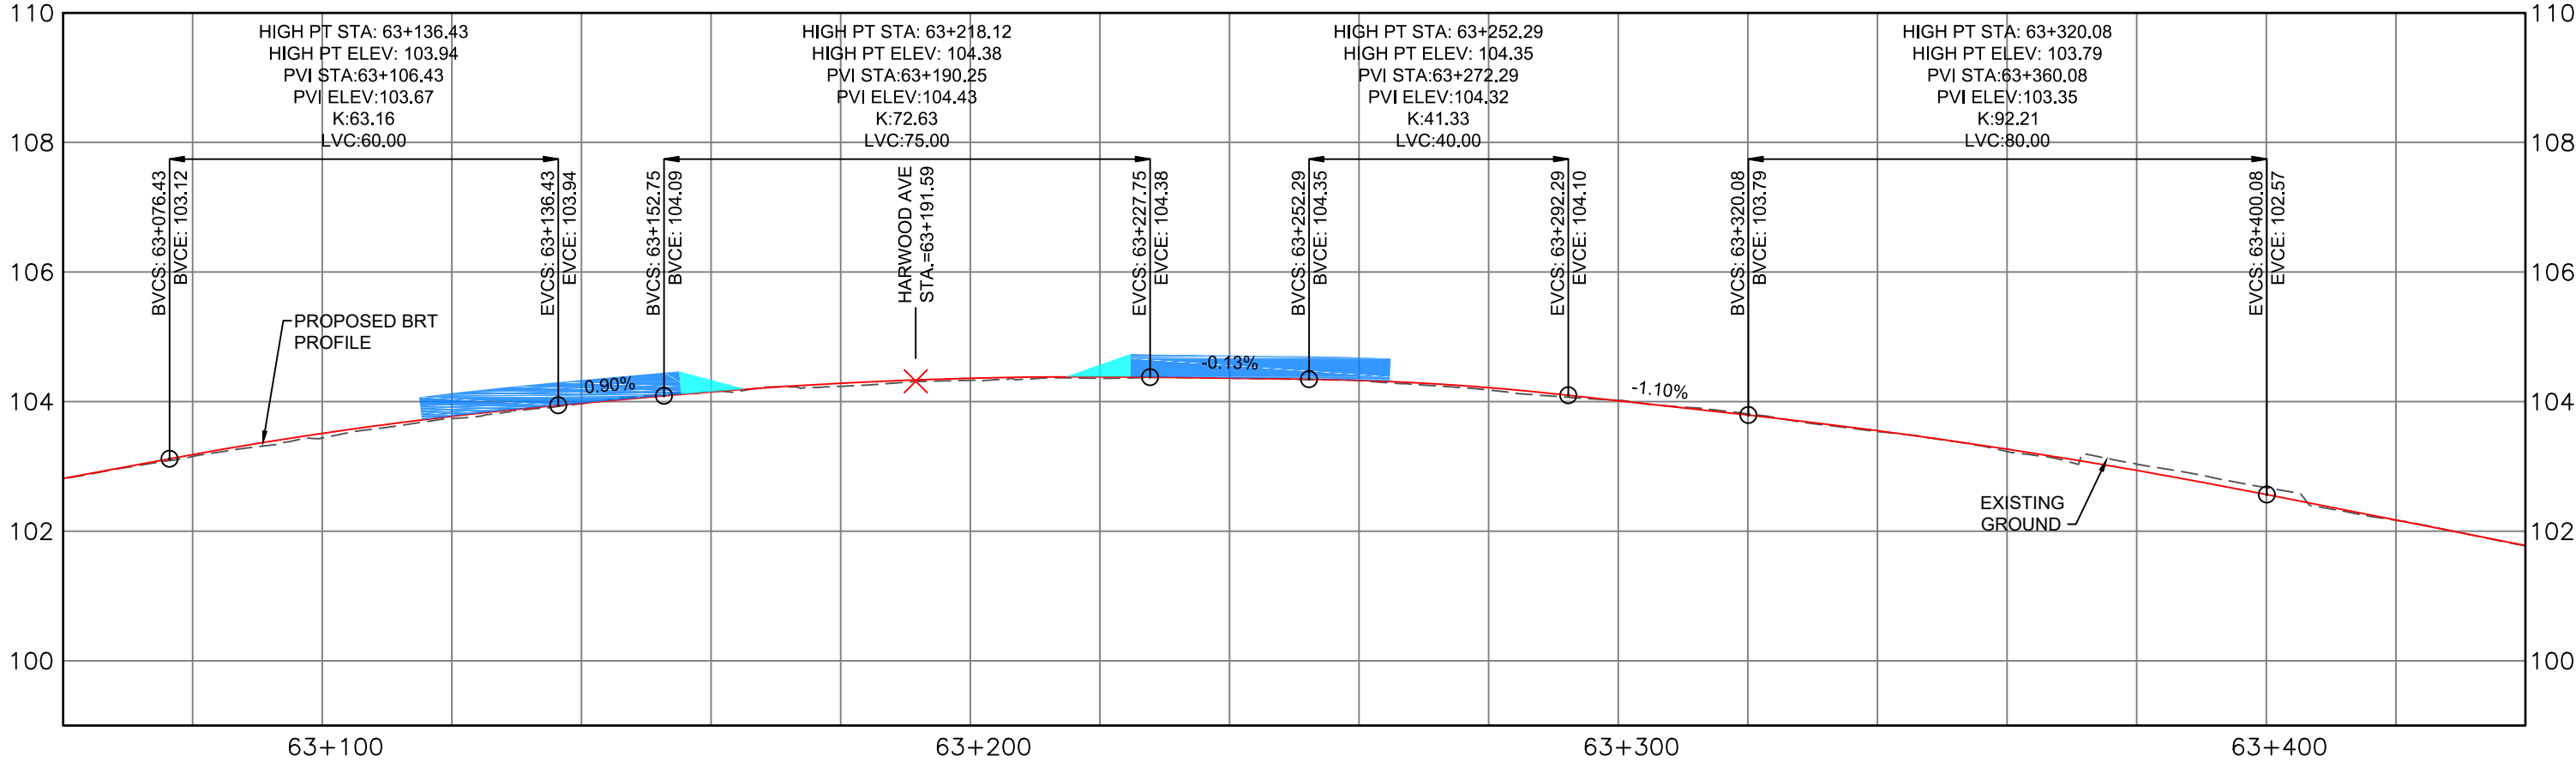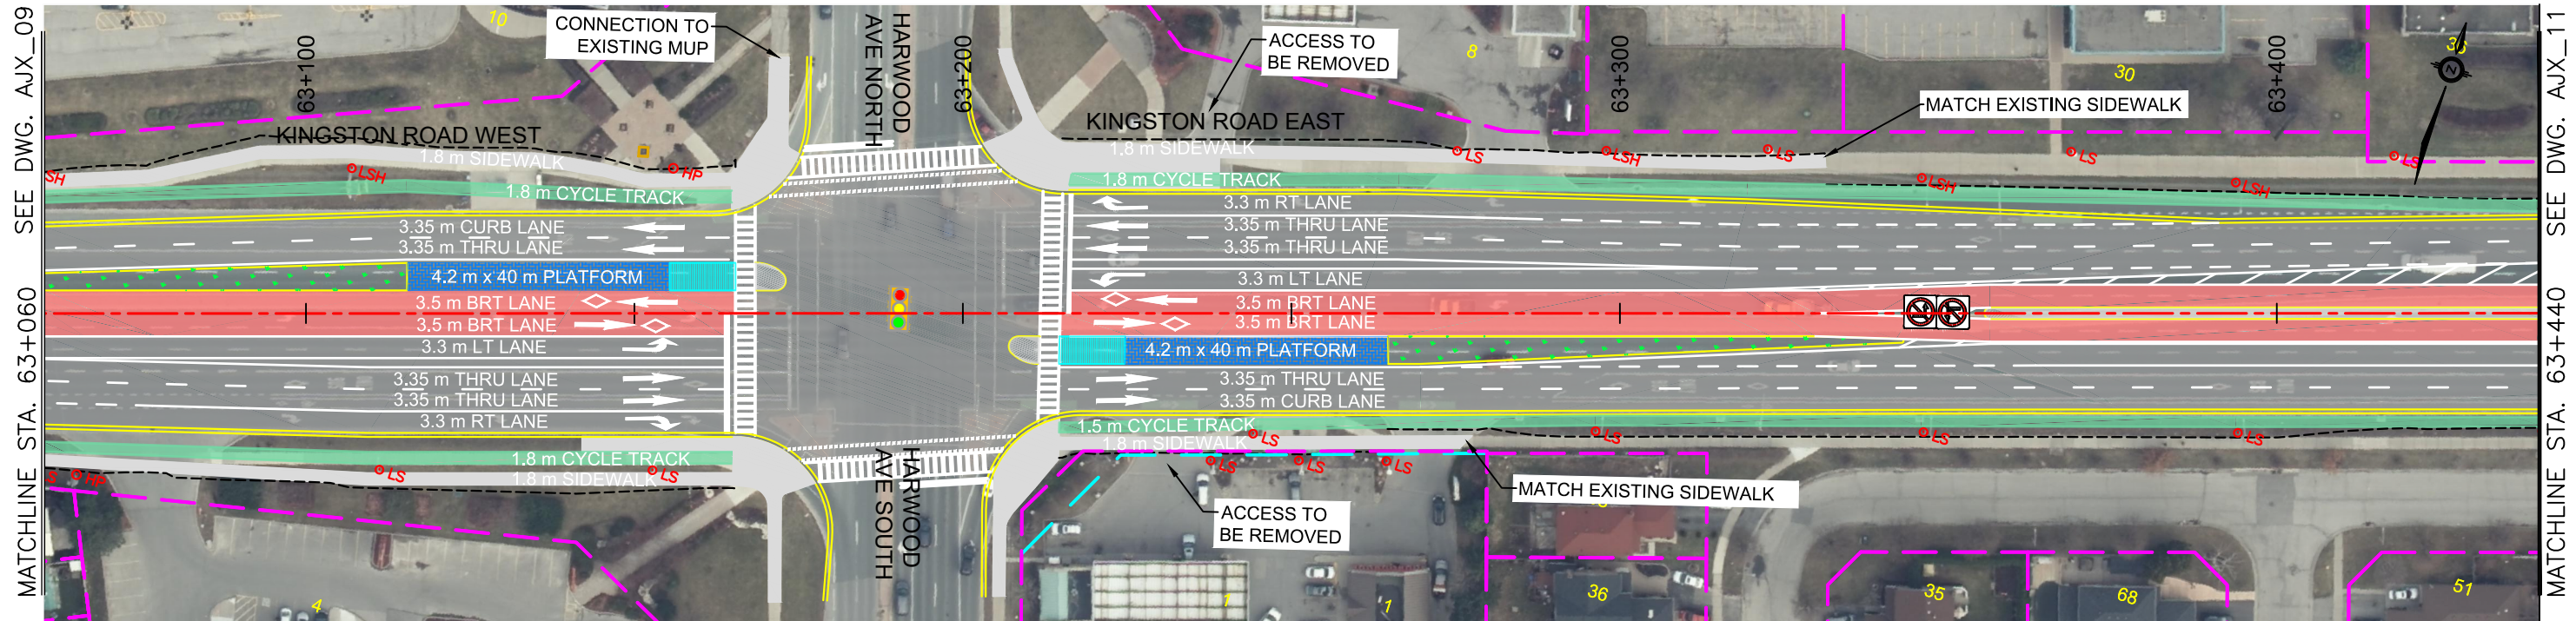

ALL DIMENSIONS SHOWN ARE IN METRES AND/OR MILLIMETRES UNLESS OTHERWISE NOTED.

DRAWN BY: C.B 01/07/2022 CHECKED BY: W.N 01/07/2022 SCALE: HOR 1:1000 VER 1:100	DESIGNED BY: H.G 01/07/2022 APPROVED BY: D.H 01/07/2022 FULL SIZE ONLY 		DURHAM - SCARBOROUGH Bus Rapid Transit	DURHAM-SCARBOROUGH BUS RAPID TRANSIT ENVIRONMENTAL ASSESSMENT PLAN AND PROFILE STA. 63+060 TO STA. 63+440 CONTRACT NO. RQQ-2018-PPDD-244 DWG. NO. CPG_DSBRT_CO_000_PLAN&PROFILE_SHEET_AJX_10 REV. 03 SHEET AJX_10
---	--	--	---	--

February 16, 2021, 11:54 PM Login name: p007847C
 Drawing Name: J:\TOR\477117 - DSBRT TPAP-PD\5 General\02 - Drawings\04 - Plan and Profile Design\PLATES\CPG_DSBRT_CO_000_PLAN&PROFILE_SHEET_AJX_11.dwg

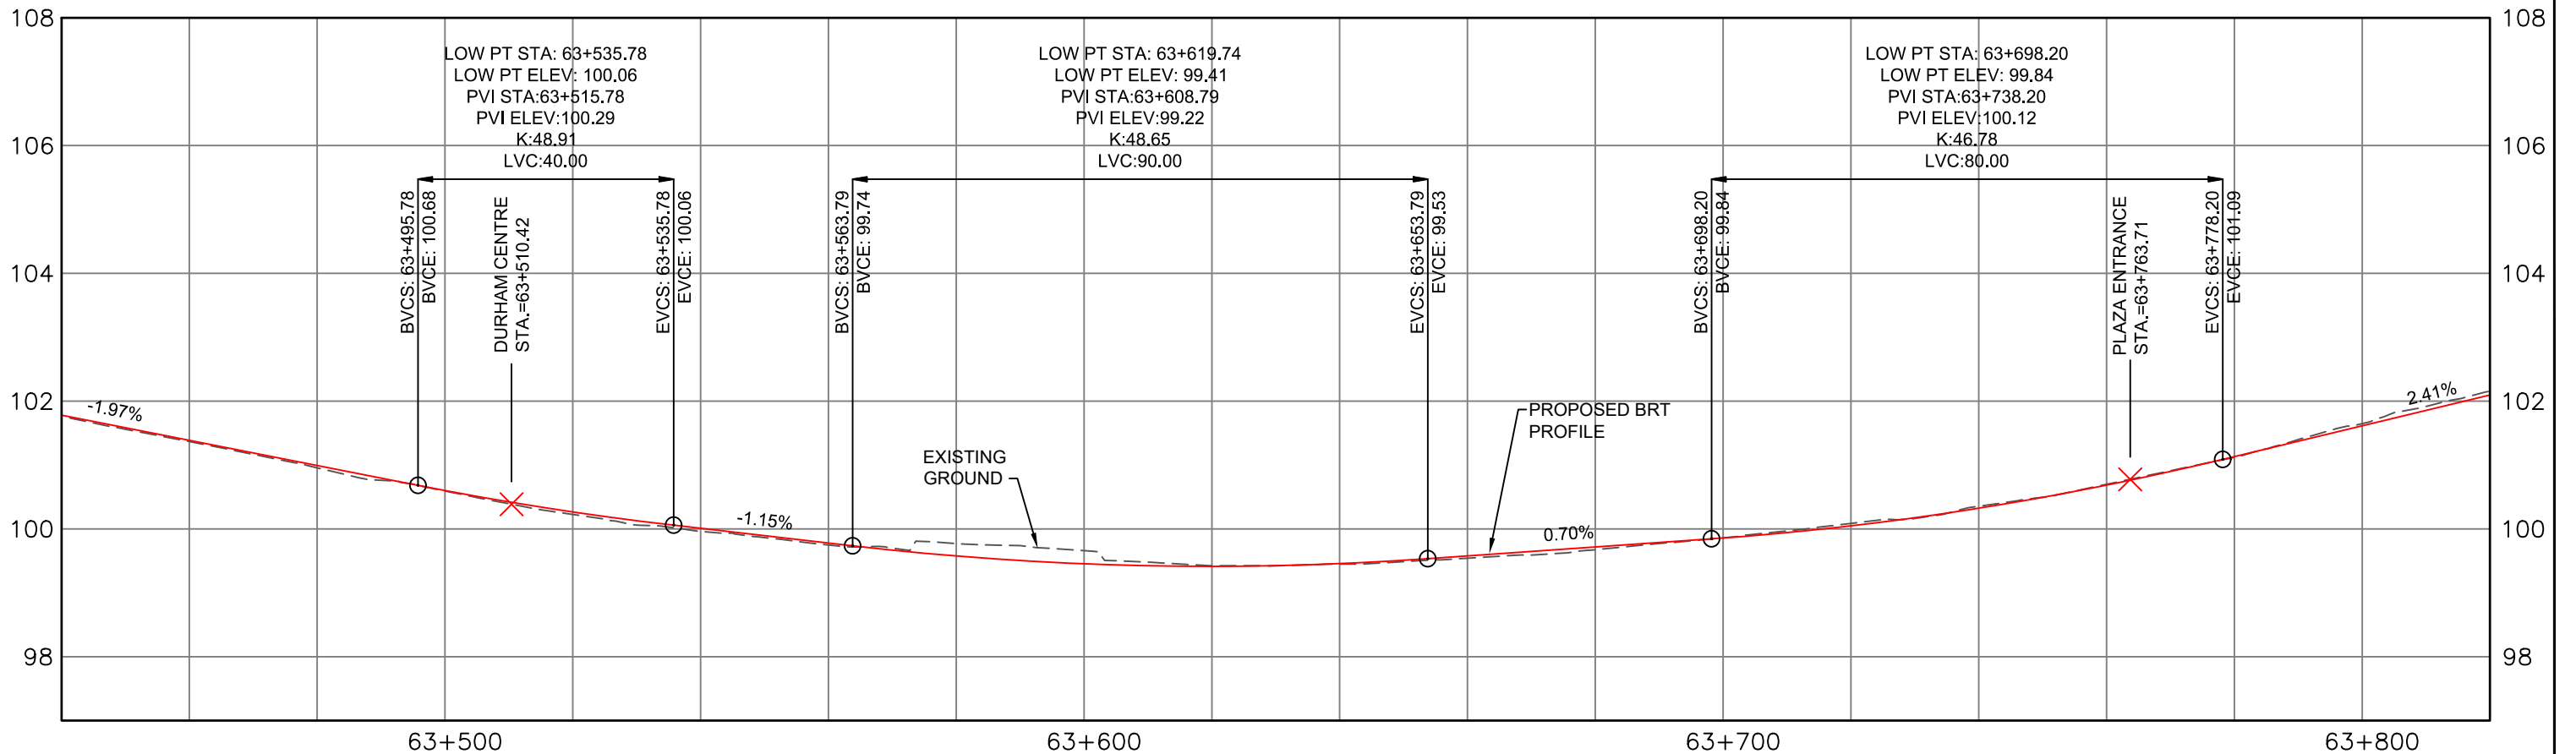
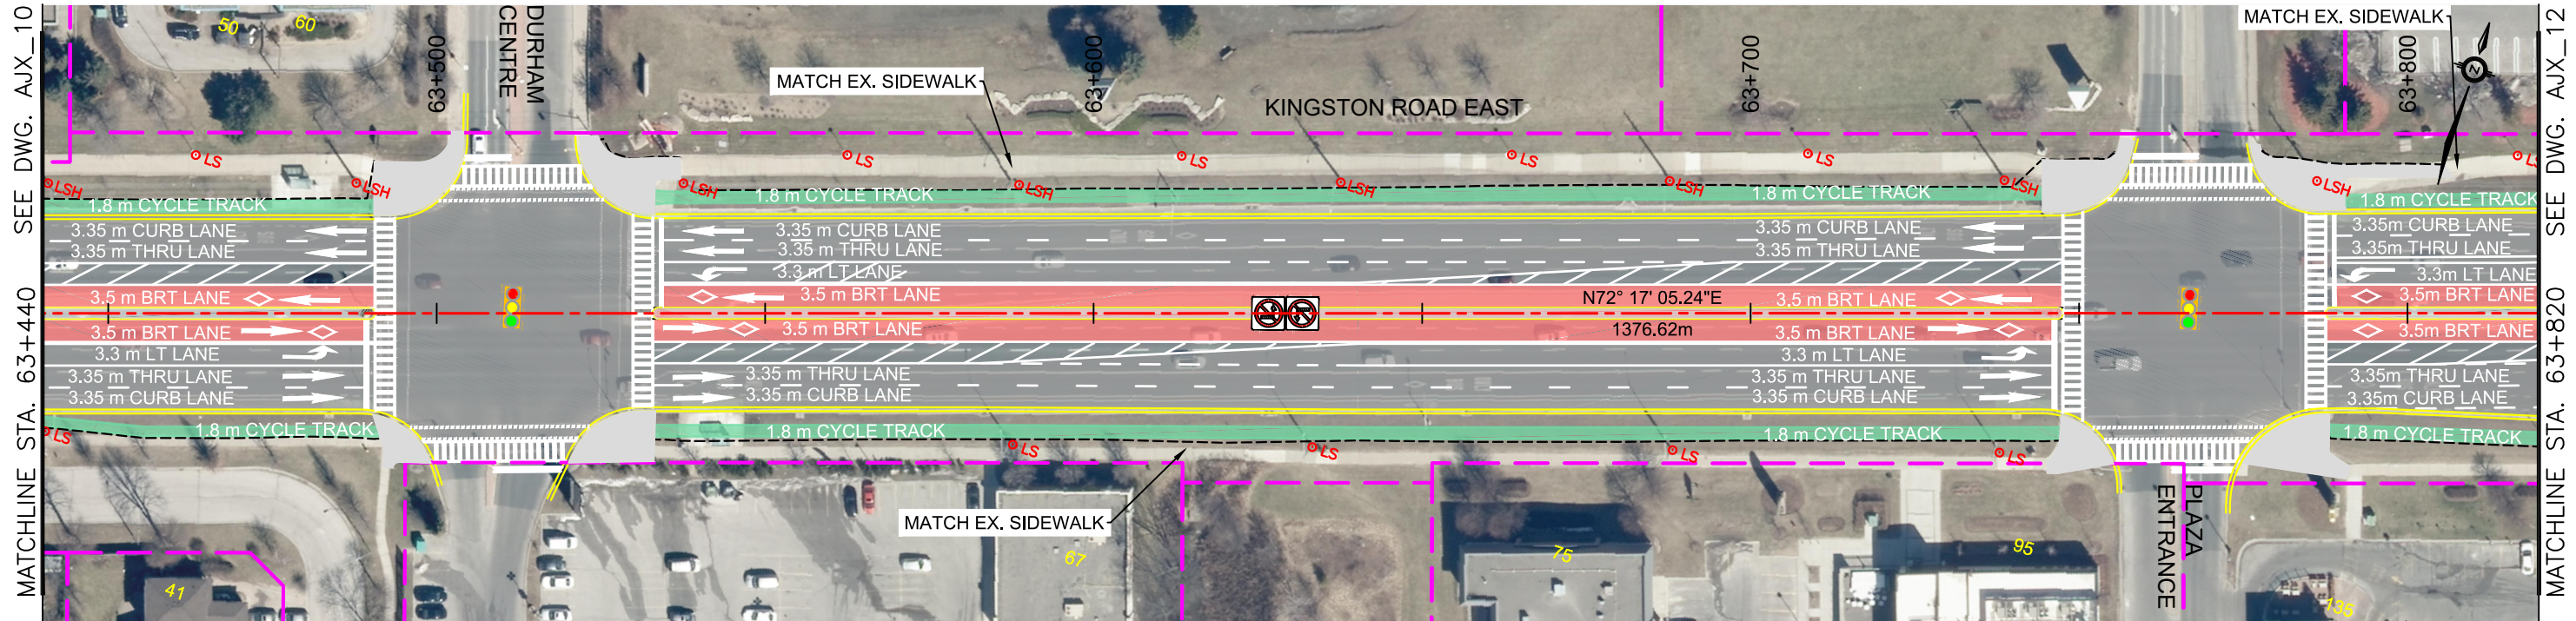


ALL DIMENSIONS SHOWN ARE IN METRES AND/OR MILLIMETRES UNLESS OTHERWISE NOTED.

DRAWN BY: C.B 01/07/2022	DESIGNED BY: H.G 01/07/2022
CHECKED BY: W.N 01/07/2022	APPROVED BY: D.H 01/07/2022
SCALE: HOR 1:1000 VER 1:100	FULL SIZE ONLY 20m 2m

DURHAM-SCARBOROUGH BUS RAPID TRANSIT ENVIRONMENTAL ASSESSMENT PLAN AND PROFILE STA. 63+440 TO STA. 63+820			
CONTRACT NO. RQQ-2018-PPDD-244	DWG. NO. CPG_DSBRT_CO_000_PLAN&PROFILE_SHEET_AJX_11	REV. 03	SHEET AJX_11

August 12, 2021, 1:31 PM Login name: p007847C
 Drawing Name: J:\TOR\477117 - DSBRT TPAP-PD\5 General\02 - Drawings\04 - Plan and Profile Design\PLATES\CPL_DSBRT_CO_000_PLAN&PROFILE_SHEET_AJX_12.dwg

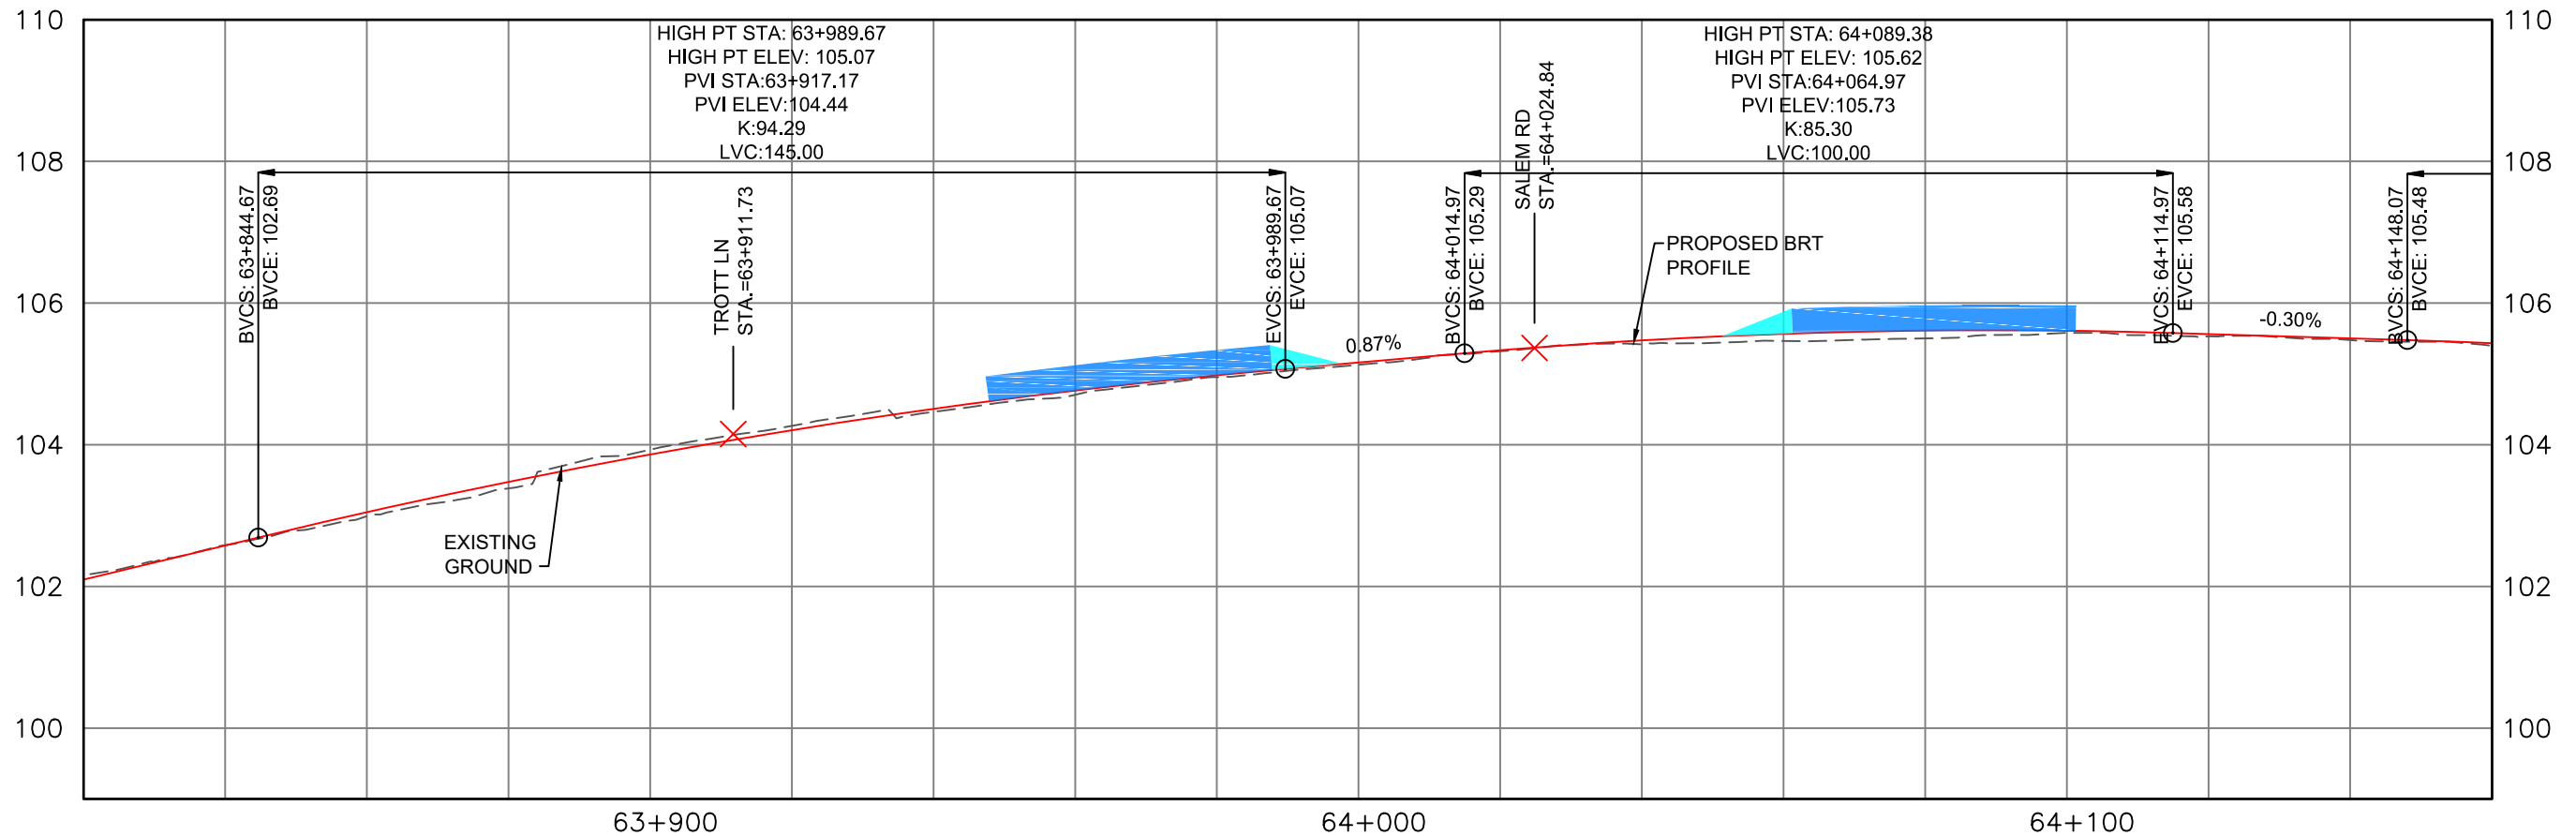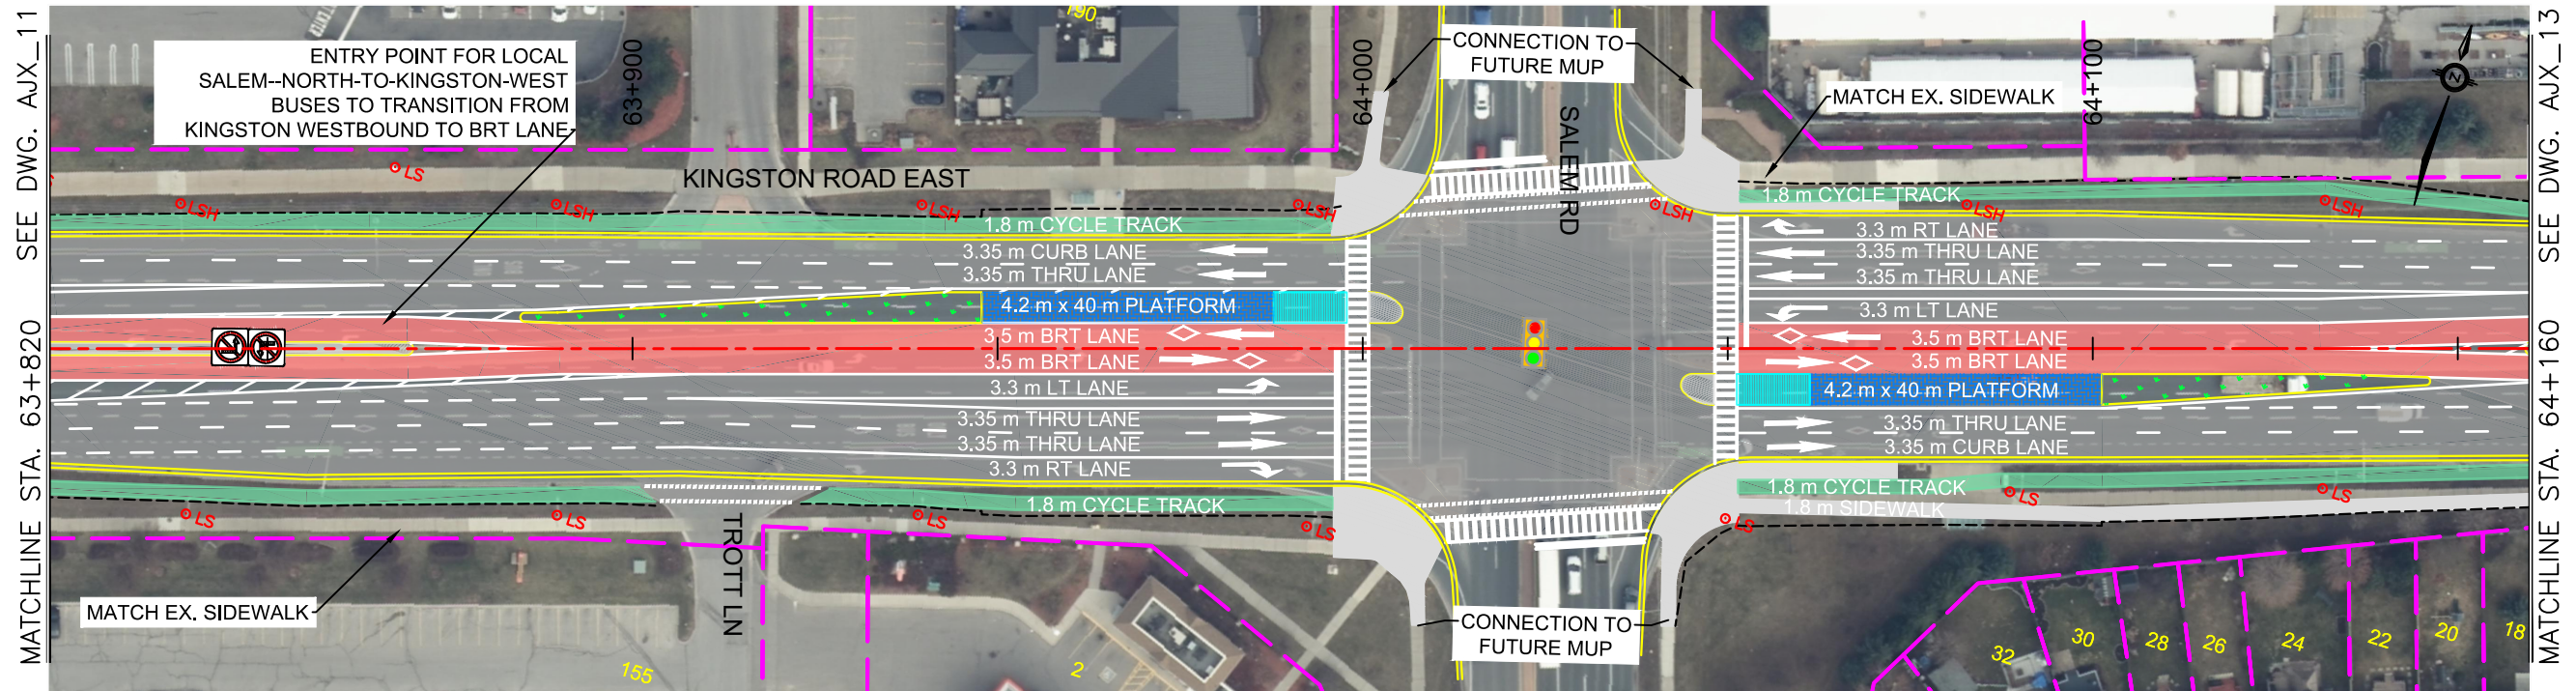



ALL DIMENSIONS SHOWN ARE IN METRES AND/OR MILLIMETRES UNLESS OTHERWISE NOTED.

DRAWN BY: C.B 01/07/2022	DESIGNED BY: H.G 01/07/2022
CHECKED BY: W.N 01/07/2022	APPROVED BY: D.H 01/07/2022
SCALE: HOR 1:1000 VER 1:100	FULL SIZE ONLY 20m 2m

Logos for Toronto, Durham Region, IBI, Parsons, and Metrolinx. Below the logos is the text: DURHAM - SCARBOROUGH Bus Rapid Transit.


DURHAM-SCARBOROUGH BUS RAPID TRANSIT ENVIRONMENTAL ASSESSMENT PLAN AND PROFILE			
STA. 63+820 TO STA. 64+160			
CONTRACT NO. RQQ-2018-PPDD-244	DWG. NO. CPL_DSBRT_CO_000_PLAN&PROFILE_SHEET_AJX_12	REV. 03	SHEET AJX_12

May 28, 2021, 11:17 AM Login name: p007847C
 Drawing Name: J:\TOR\477117 - DSBRT TPAP-PD\5 General\02 - Drawings\04 - Plan and Profile Design\PLATES\CPLG_DSBRT_CO_000_PLAN&PROFILE_SHEET_AJX_13.dwg

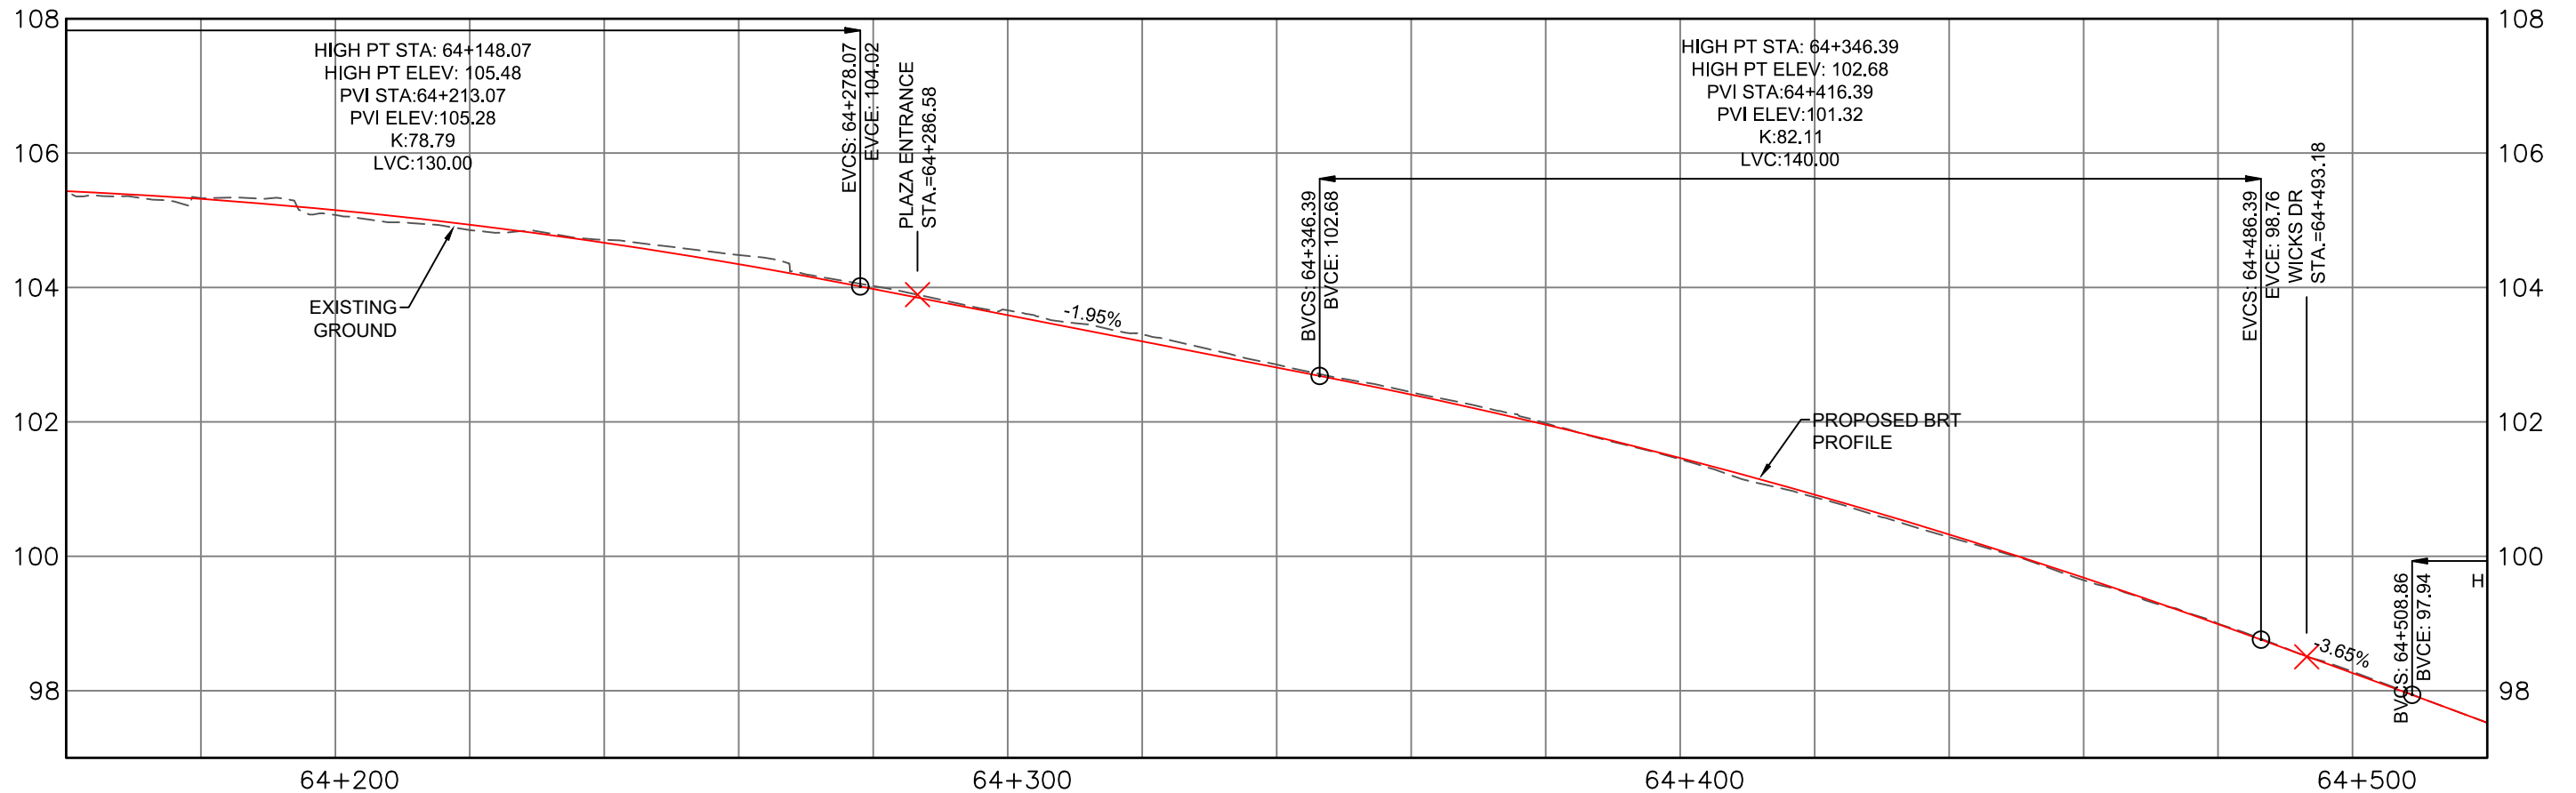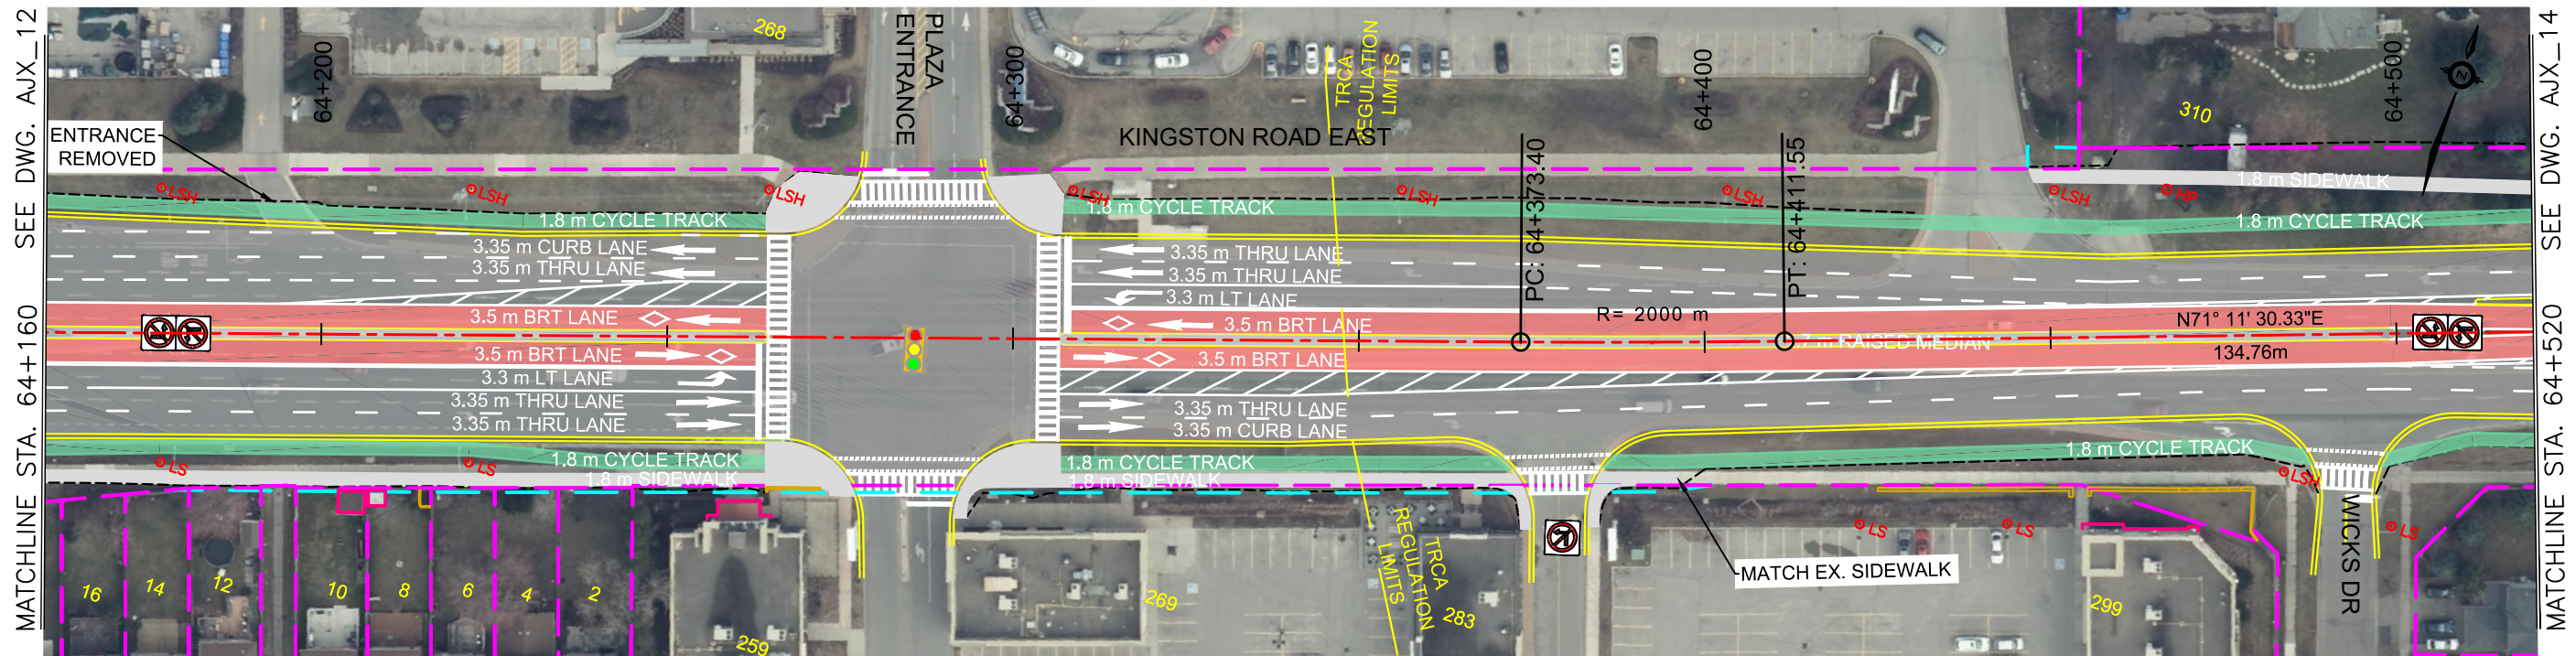



ALL DIMENSIONS SHOWN ARE IN METRES AND/OR MILLIMETRES UNLESS OTHERWISE NOTED.

DRAWN BY: C.B 01/07/2022	DESIGNED BY: H.G 01/07/2022
CHECKED BY: W.N 01/07/2022	APPROVED BY: D.H 01/07/2022
SCALE: HOR 1:1000 VER 1:100	FULL SIZE ONLY 20m 2m

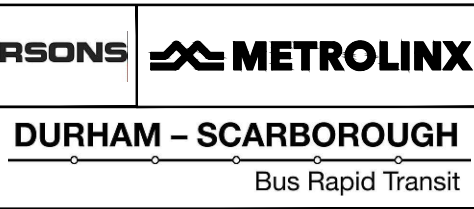

DURHAM-SCARBOROUGH BUS RAPID TRANSIT ENVIRONMENTAL ASSESSMENT PLAN AND PROFILE			
STA. 64+160 TO STA. 64+520			
CONTRACT NO. RQQ-2018-PPDD-244	DWG. NO. CPLG_DSBRT_CO_000_PLAN&PROFILE_SHEET_AJX_13	REV. 03	SHEET AJX_13

May 28, 2021, 12:58 PM Login name: p007847C
 Drawing Name: J:\TOR\477117 - DSBRT TPAP-PD\5 General\02 - Drawings\04 - Plan and Profile Design\PLATES\CPG_DSBRT_CO_000_PLAN&PROFILE_SHEET_AJX_14.dwg

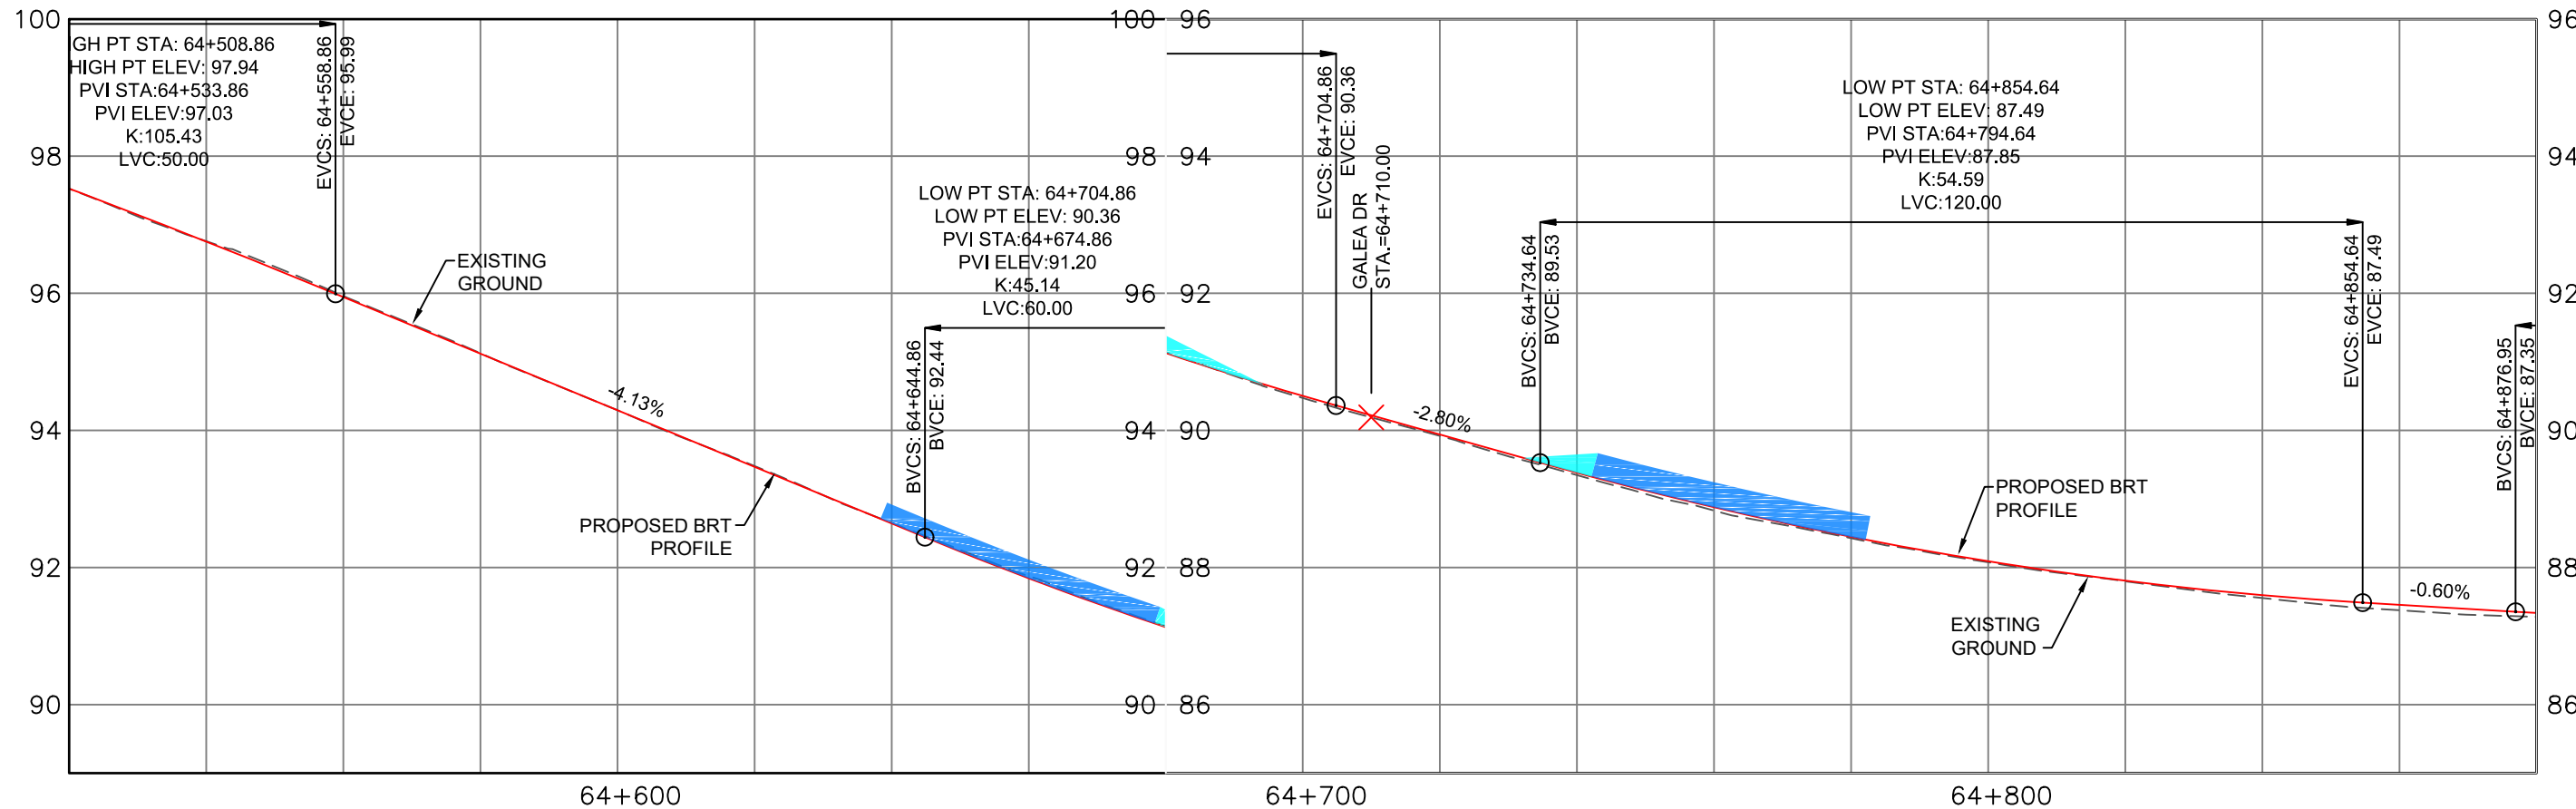
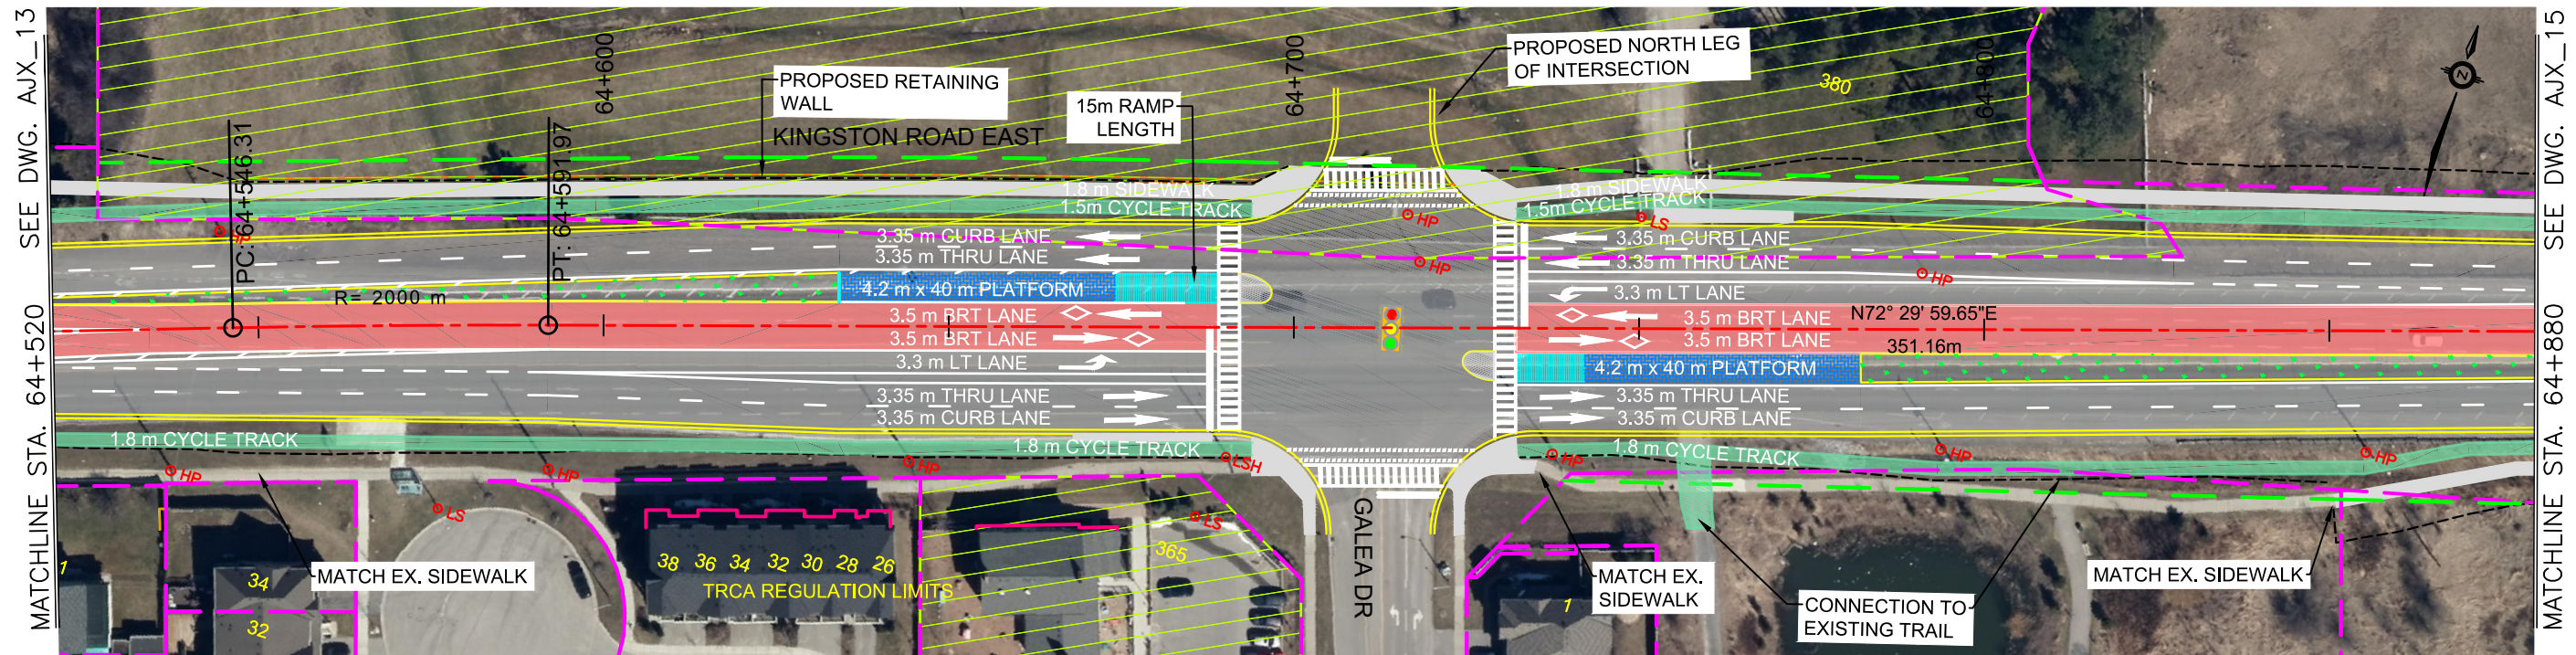


ALL DIMENSIONS SHOWN ARE IN METRES AND/OR MILLIMETRES UNLESS OTHERWISE NOTED.

DRAWN BY: C.B 01/07/2022	DESIGNED BY: H.G 01/07/2022
CHECKED BY: W.N 01/07/2022	APPROVED BY: D.H 01/07/2022
SCALE: HOR 1:1000 VER 1:100	FULL SIZE ONLY 20m 2m

DURHAM-SCARBOROUGH BUS RAPID TRANSIT ENVIRONMENTAL ASSESSMENT PLAN AND PROFILE STA. 64+520 TO STA. 64+880			
CONTRACT NO. RQQ-2018-PPDD-244	DWG. NO. CPG_DSBRT_CO_000_PLAN&PROFILE_SHEET_AJX_14	REV. 03	SHEET AJX_14

February 17, 2021, 12:25 AM Login name: p007847C
 Drawing Name: J:\TOR\477117 - DSBRT TPAP-PD\5 General\02 - Drawings\04 - Plan and Profile Design\PLATES\CPG_DSBRT_CO_000_PLAN&PROFILE_SHEET_AJX_15.dwg

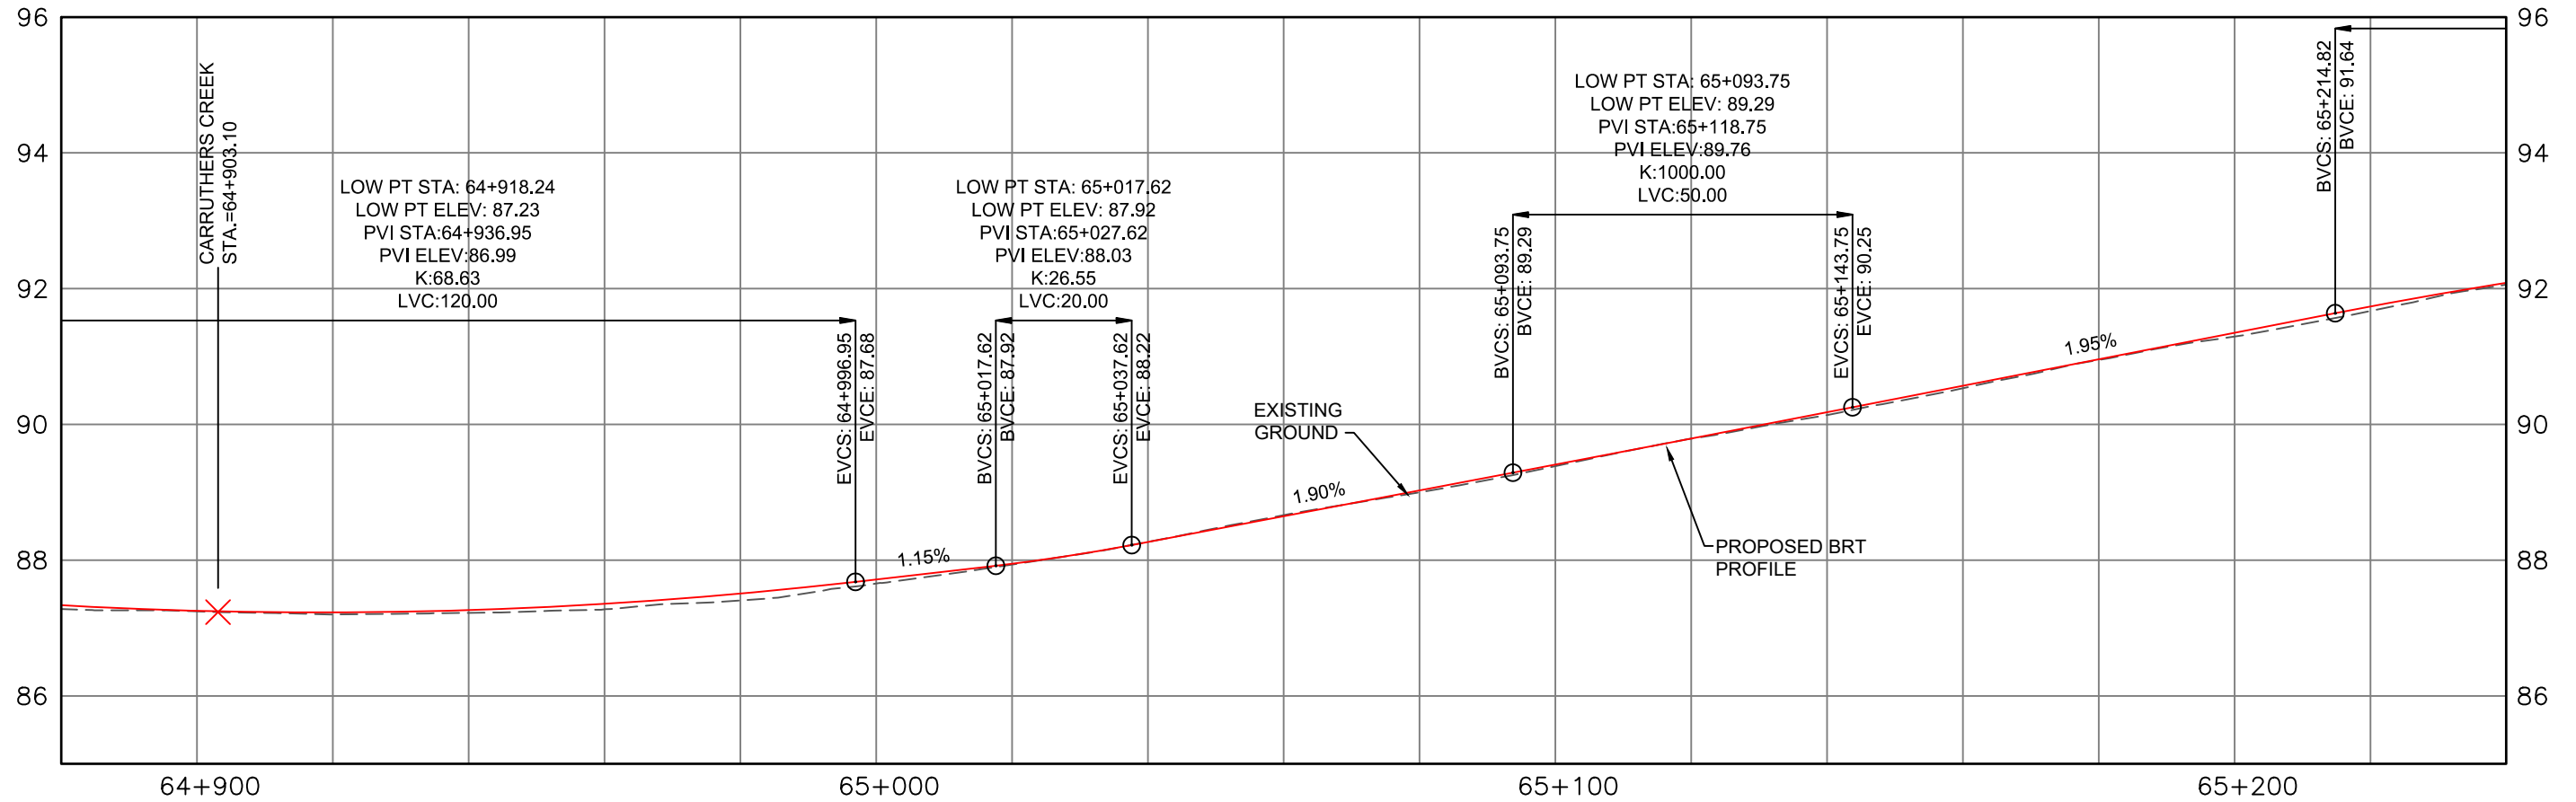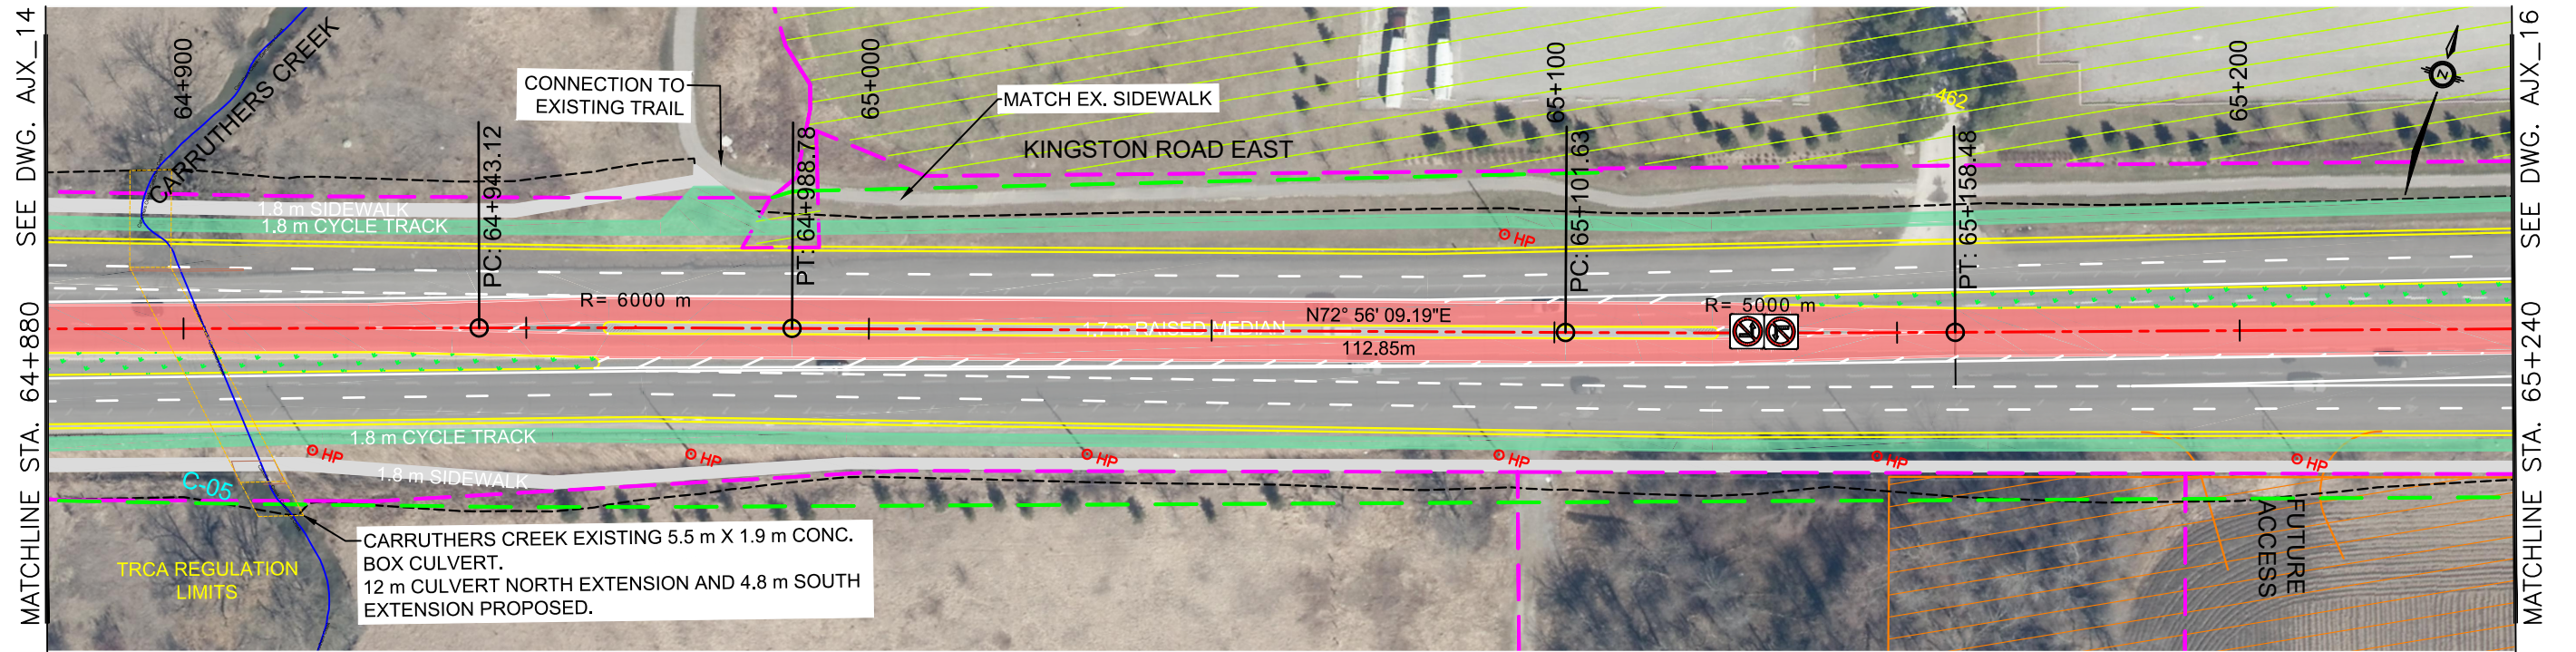

ALL DIMENSIONS SHOWN ARE IN METRES AND/OR MILLIMETRES UNLESS OTHERWISE NOTED.



DRAWN BY: C.B 01/07/2022	DESIGNED BY: H.G 01/07/2022
CHECKED BY: W.N 01/07/2022	APPROVED BY: D.H 01/07/2022
SCALE: HOR 1:1000 VER 1:100	FULL SIZE ONLY 20m 2m



DURHAM-SCARBOROUGH BUS RAPID TRANSIT
 ENVIRONMENTAL ASSESSMENT
 PLAN AND PROFILE
 STA. 64+880 TO STA. 65+240


CONTRACT NO. RQQ-2018-PPDD-244	DWG. NO. CPG_DSBRT_CO_000_PLAN&PROFILE_SHEET_AJX_15	REV. 03	SHEET AJX_15
-----------------------------------	--	------------	-----------------

May 28, 2021, 1:34 PM Login name: p007847C
 Drawing Name: J:\TOR\477117 - DSBRT TPAP-PD\5 General\02 - Drawings\04 - Plan and Profile Design\PLATES\CPO_DSBRT_CO_000_PLAN&PROFILE_SHEET_AJX_16.dwg

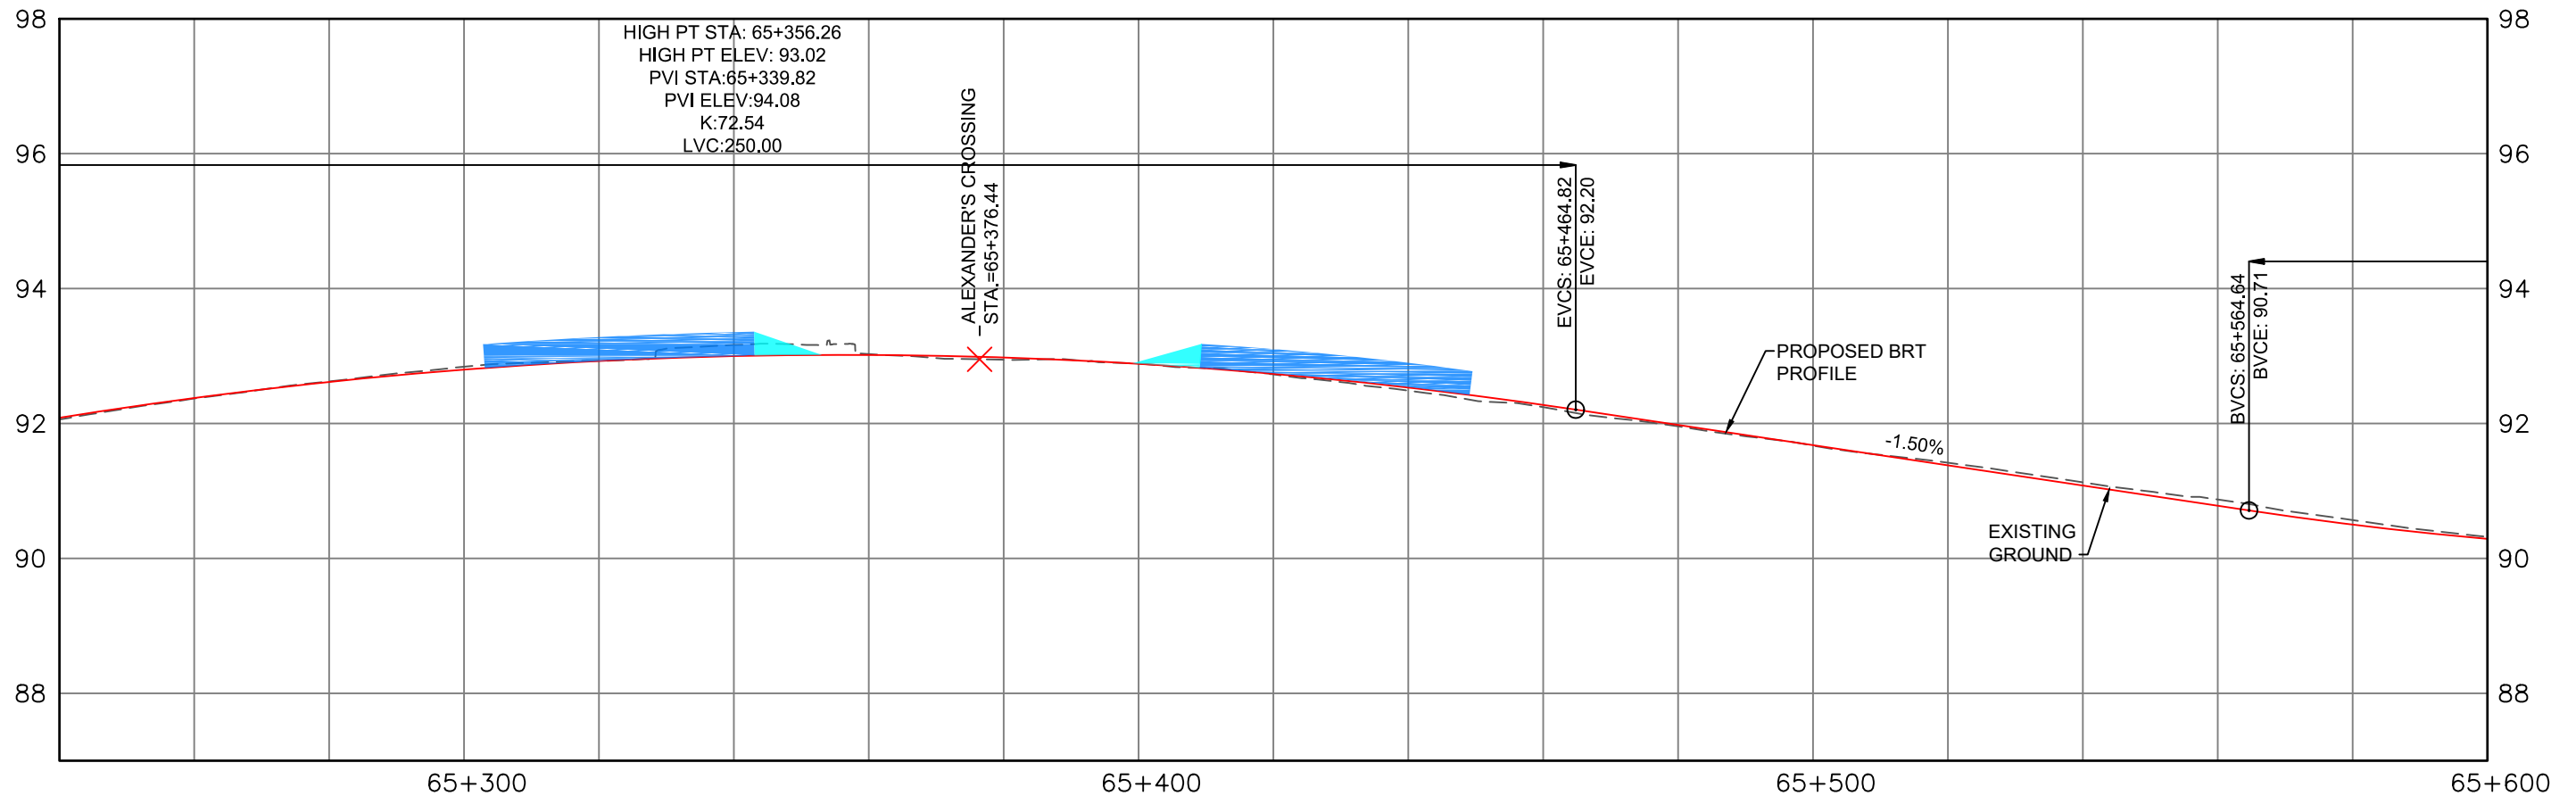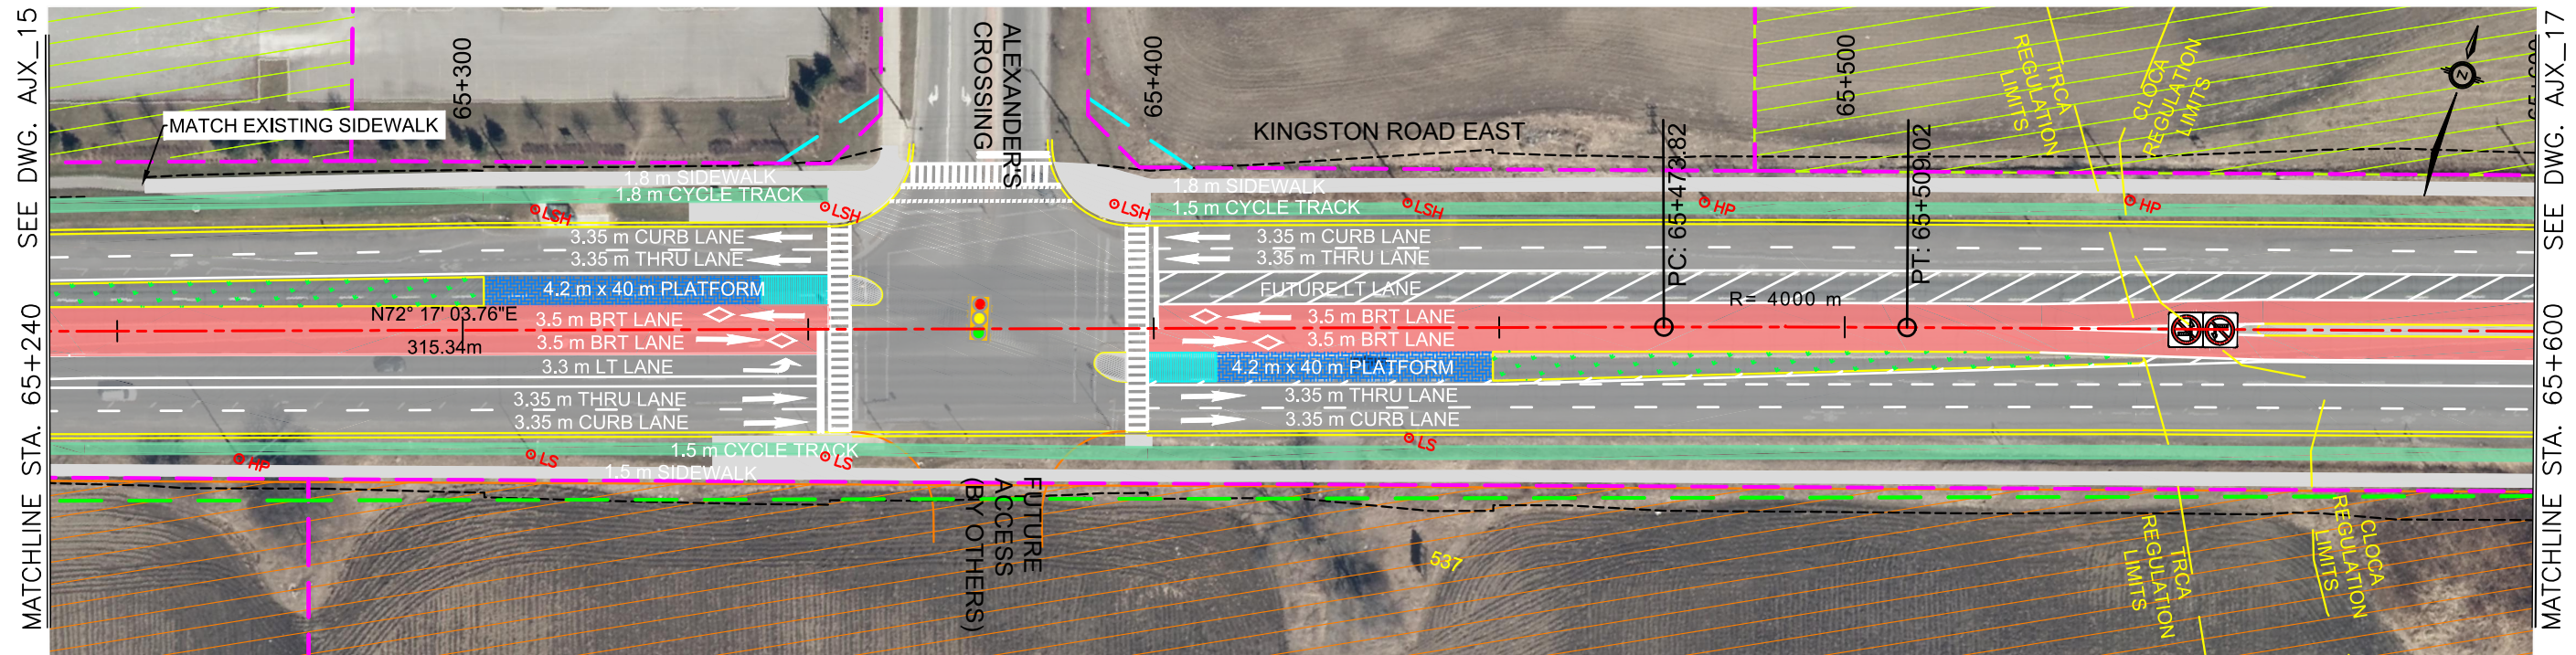



ALL DIMENSIONS SHOWN ARE IN METRES AND/OR MILLIMETRES UNLESS OTHERWISE NOTED.

DRAWN BY: C.B 01/07/2022	DESIGNED BY: H.G 01/07/2022
CHECKED BY: W.N 01/07/2022	APPROVED BY: D.H 01/07/2022
SCALE: HOR 1:1000 VER 1:100	FULL SIZE ONLY 20m 2m

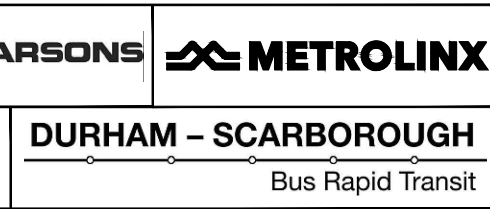

DURHAM-SCARBOROUGH BUS RAPID TRANSIT ENVIRONMENTAL ASSESSMENT PLAN AND PROFILE			
STA. 65+240 TO STA. 65+600			
CONTRACT NO. RQQ-2018-PPDD-244	DWG. NO. CPO_DSBRT_CO_000_PLAN&PROFILE_SHEET_AJX_16	REV. 03	SHEET AJX_16

February 17, 2021, 12:44 AM Login name: p007847C
 Drawing Name: J:\TOR\477117 - DSBRT TPAP-PD\5 General\02 - Drawings\04 - Plan and Profile Design\PLATES\CPG_DSBRT_CO_000_PLAN&PROFILE_SHEET_AJX_17.dwg

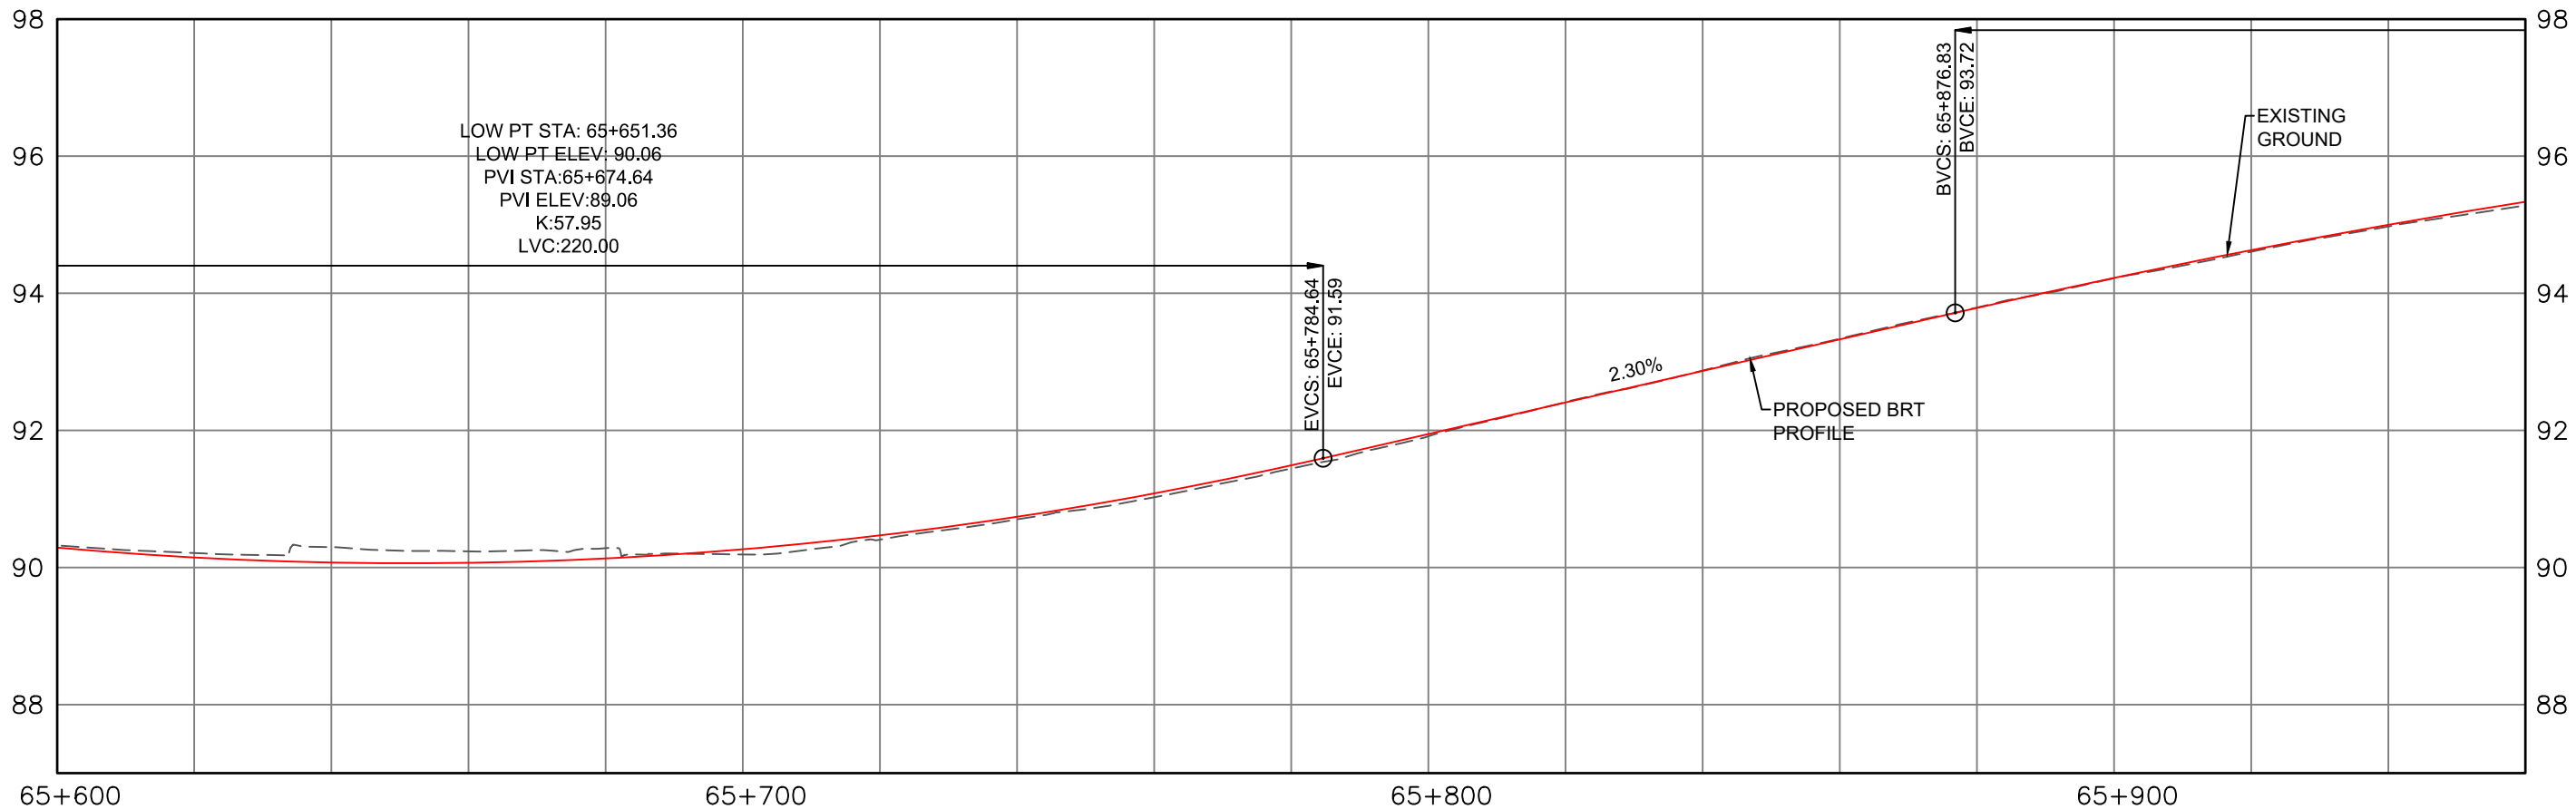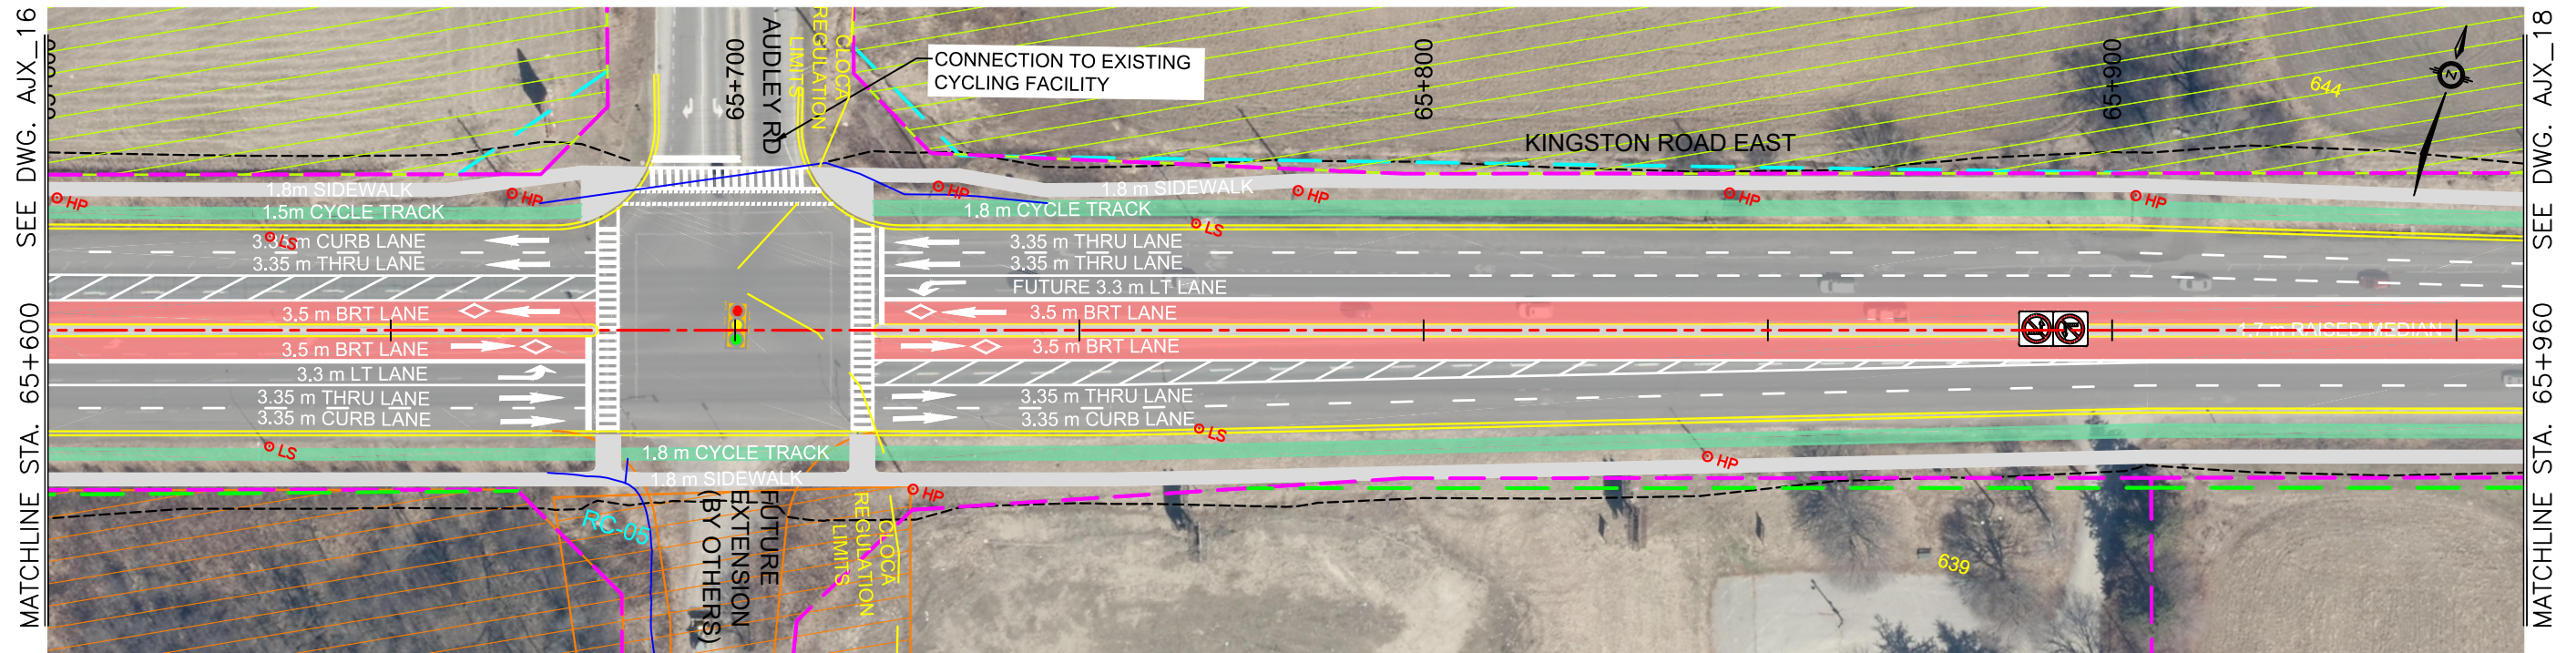



ALL DIMENSIONS SHOWN ARE IN METRES AND/OR MILLIMETRES UNLESS OTHERWISE NOTED.

DRAWN BY: C.B 01/07/2022	DESIGNED BY: H.G 01/07/2022
CHECKED BY: W.N 01/07/2022	APPROVED BY: D.H 01/07/2022
SCALE: HOR 1:1000 VER 1:100	FULL SIZE ONLY 20m 2m



DURHAM-SCARBOROUGH BUS RAPID TRANSIT ENVIRONMENTAL ASSESSMENT PLAN AND PROFILE STA. 65+600 TO STA. 65+960			
CONTRACT NO. RQQ-2018-PPDD-244	DWG. NO. CPG_DSBRT_CO_000_PLAN&PROFILE_SHEET_AJX_17	REV. 03	SHEET AJX_17

August 16, 2021, 9:53 AM Login name: p007847C
 Drawing Name: J:\TOR\477117 - DSBRT TPAP-PD\5 General\02 - Drawings\04 - Plan and Profile Design\PLATES\CPG_DSBRT_CO_000_PLAN&PROFILE_SHEET_AJX_18.dwg

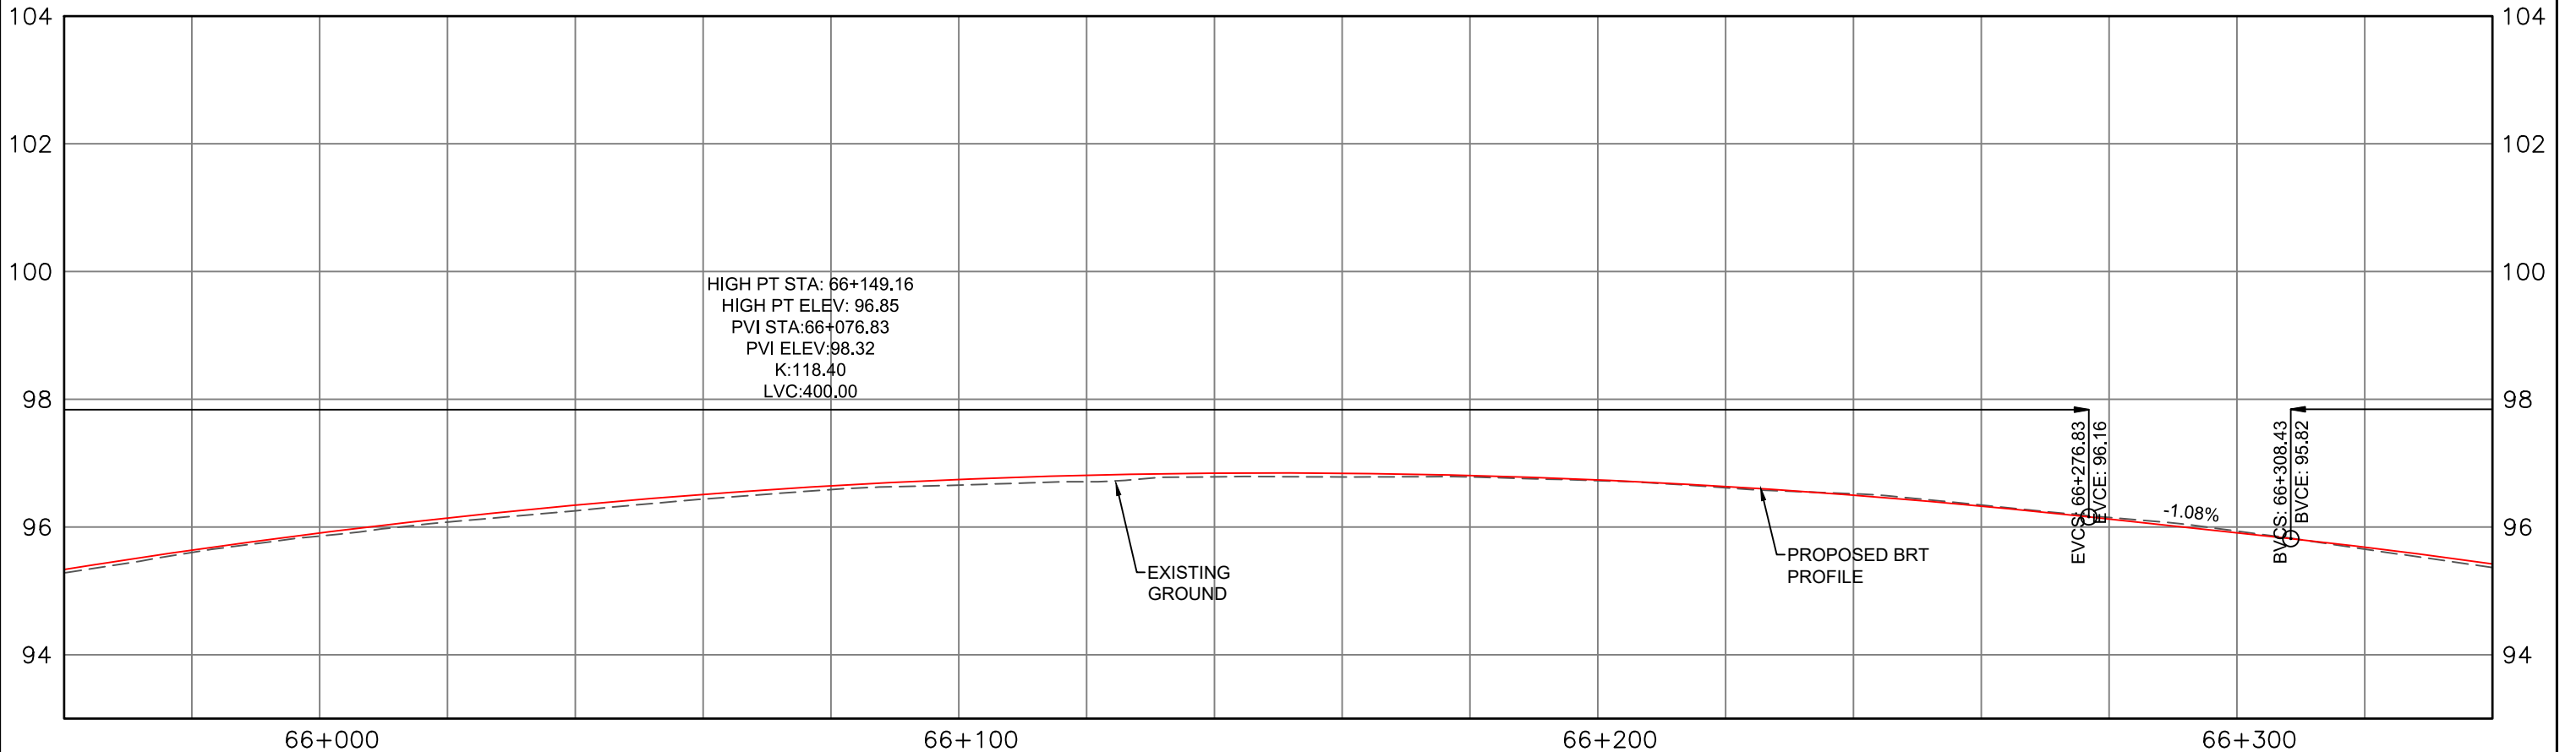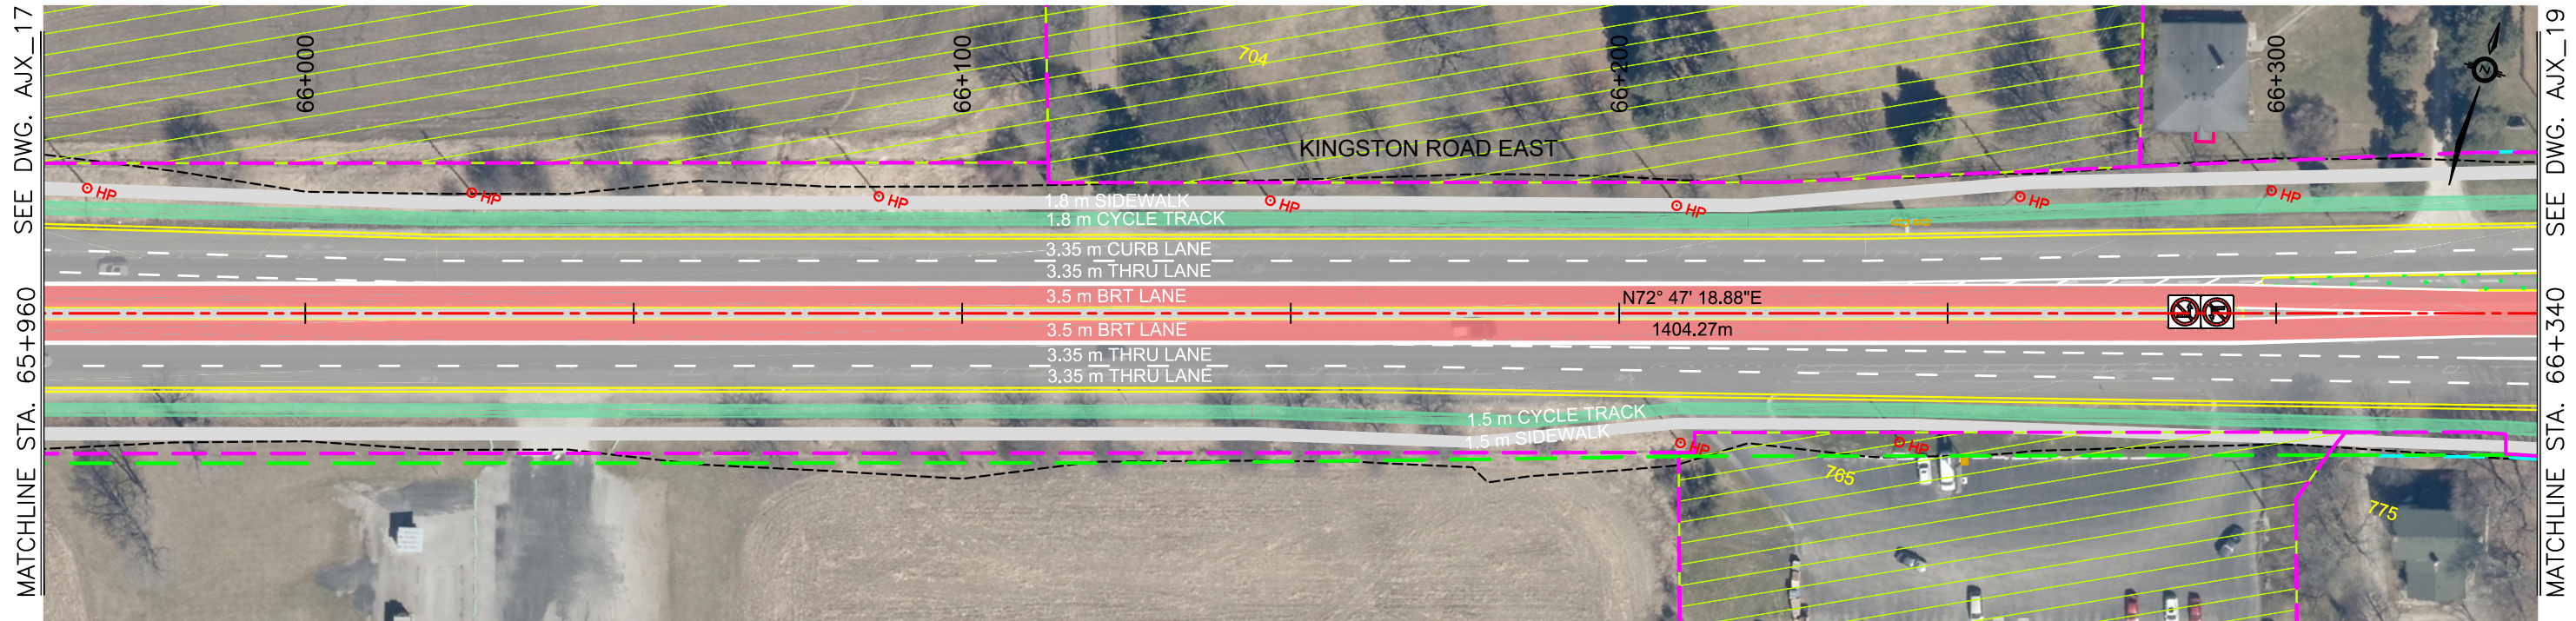

ALL DIMENSIONS SHOWN ARE IN METRES AND/OR MILLIMETRES UNLESS OTHERWISE NOTED.



DRAWN BY: C.B 01/07/2022	DESIGNED BY: H.G 01/07/2022
CHECKED BY: W.N 01/07/2022	APPROVED BY: D.H 01/07/2022
SCALE: HOR 1:1000 VER 1:100	FULL SIZE ONLY 20m 2m



DURHAM - SCARBOROUGH
 Bus Rapid Transit

DURHAM-SCARBOROUGH BUS RAPID TRANSIT ENVIRONMENTAL ASSESSMENT PLAN AND PROFILE STA. 65+960 TO STA. 66+340			
CONTRACT NO. RQQ-2018-PPDD-244	DWG. NO. CPG_DSBRT_CO_000_PLAN&PROFILE_SHEET_AJX_18	REV. 03	SHEET AJX_18

May 27, 2021, 11:42 AM Login name: p007847C
 Drawing Name: J:\TOR\477117 - DSBRT TPAP-PD\5 General\02 - Drawings\04 - Plan and Profile Design\PLATES\CPG_DSBRT_CO_000_PLAN&PROFILE_SHEET_AJX_19.dwg

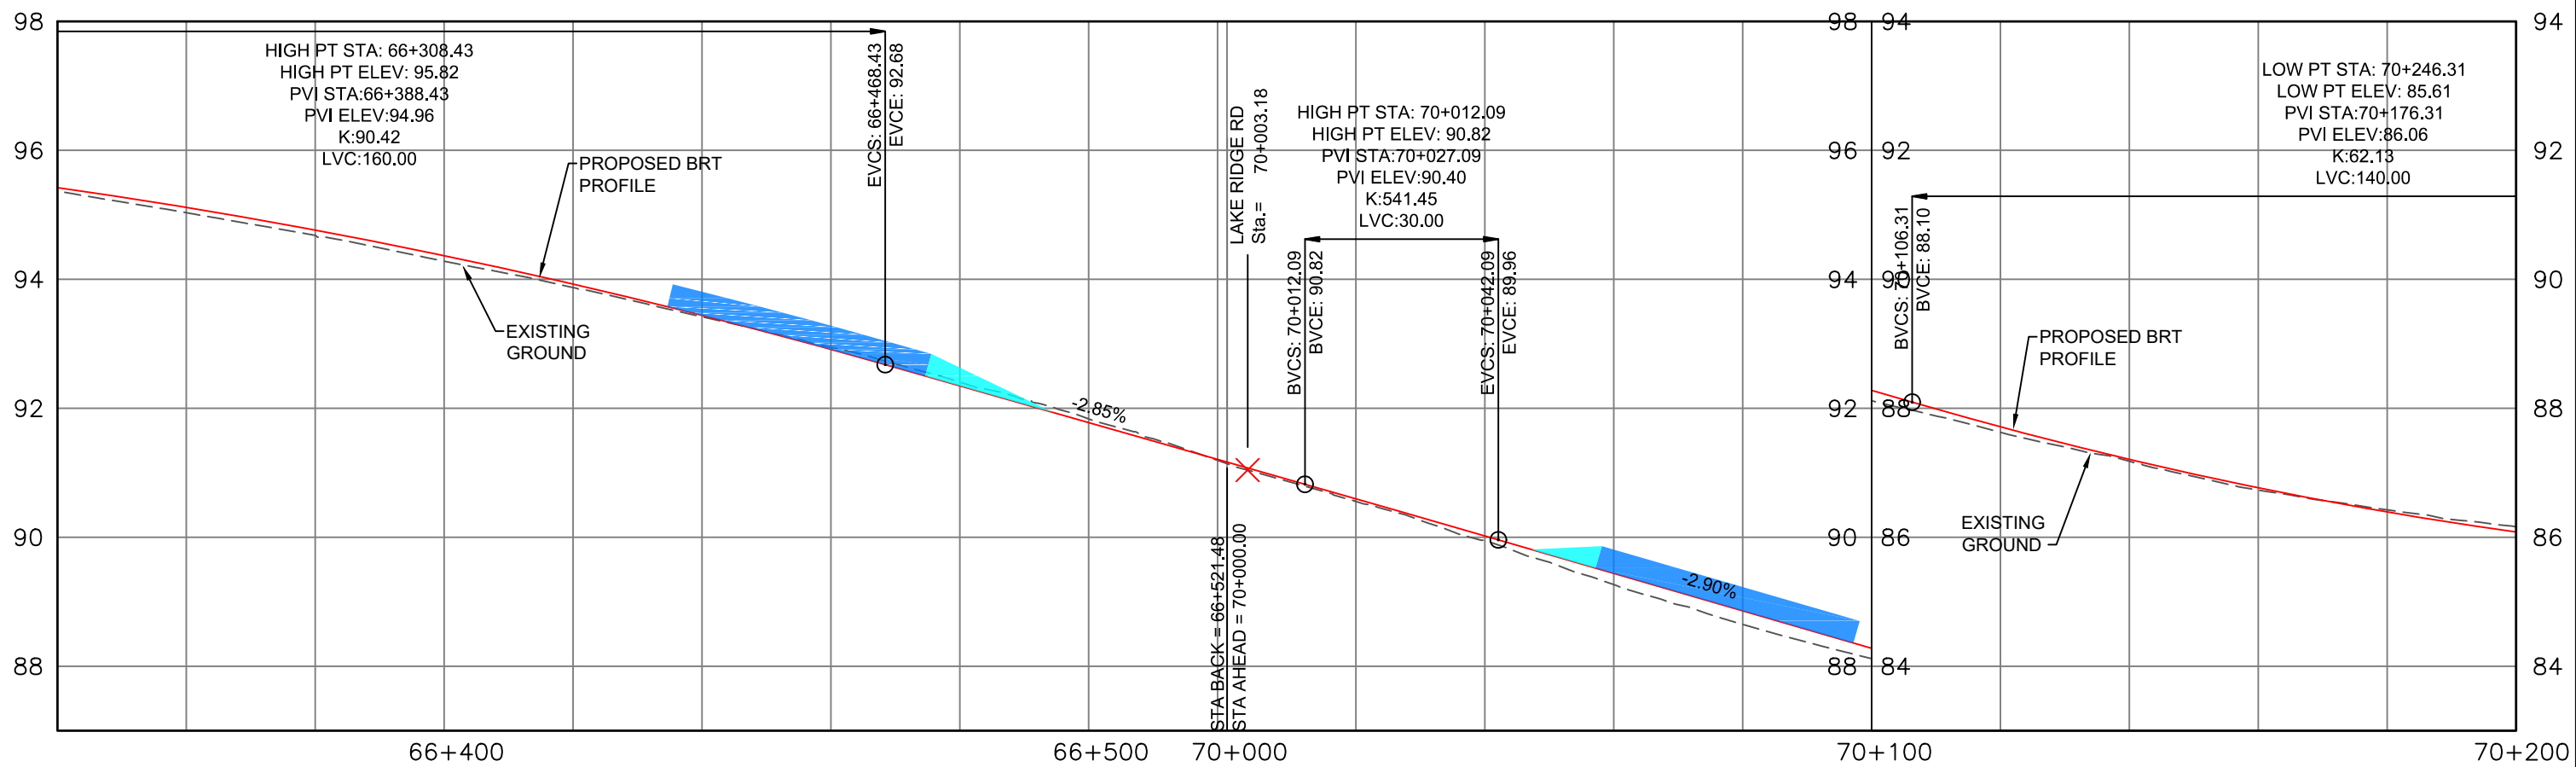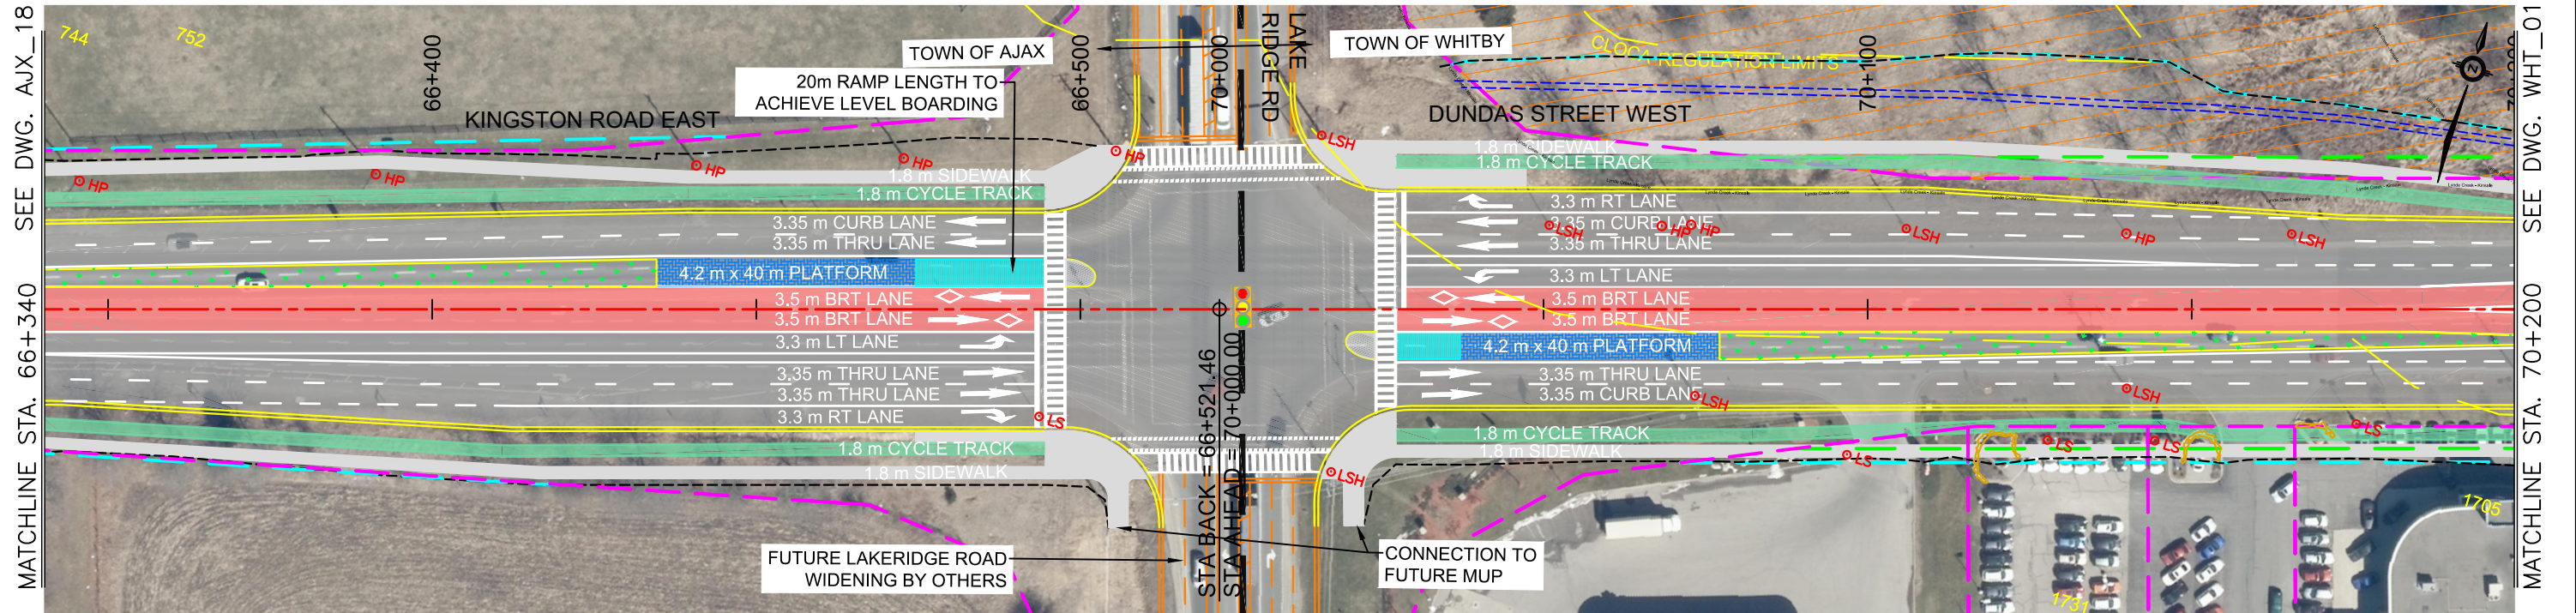

ALL DIMENSIONS SHOWN ARE IN METRES AND/OR MILLIMETRES UNLESS OTHERWISE NOTED.

DRAWN BY: C.B 01/07/2022 CHECKED BY: W.N 01/07/2022 SCALE: HOR 1:1000 VER 1:100	DESIGNED BY: H.G 01/07/2022 APPROVED BY: D.H 01/07/2022 FULL SIZE ONLY 		DURHAM-SCARBOROUGH BUS RAPID TRANSIT ENVIRONMENTAL ASSESSMENT PLAN AND PROFILE STA. 66+340 TO STA. 70+200 CONTRACT NO. RQQ-2018-PPDD-244 DWG. NO. CPG_DSBRT_CO_000_PLAN&PROFILE_SHEET_AJX_19 REV. 03 SHEET AJX_19
---	--	--	--