
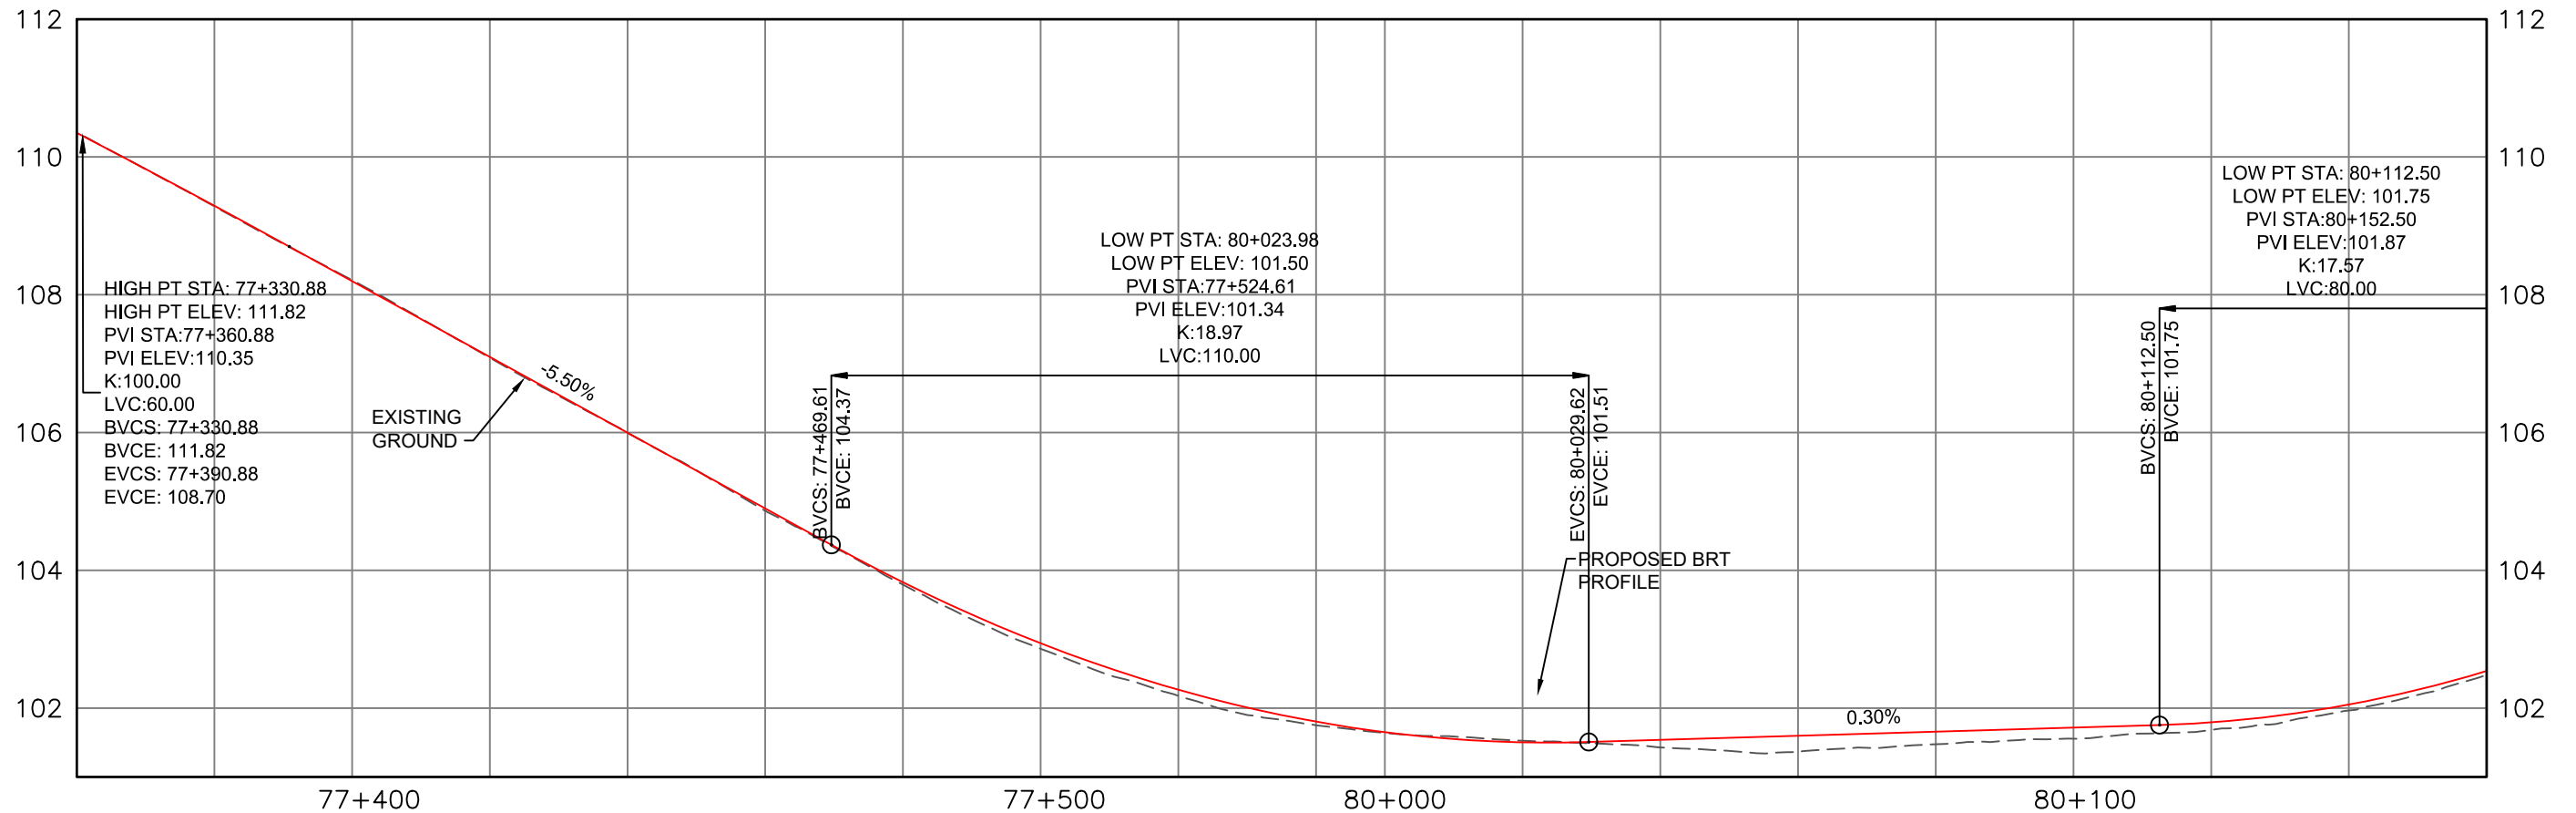


February 17, 2021, 9:08 AM Login name: p007847C
 Drawing Name: J:\TOR\477117 - DSBRT TPAP-PD\5 General\02 - Drawings\04 - Plan and Profile Design\PLATES\CPC_DSBRT_CO_000_PLAN&PROFILE_SHEET_OSH_01.dwg

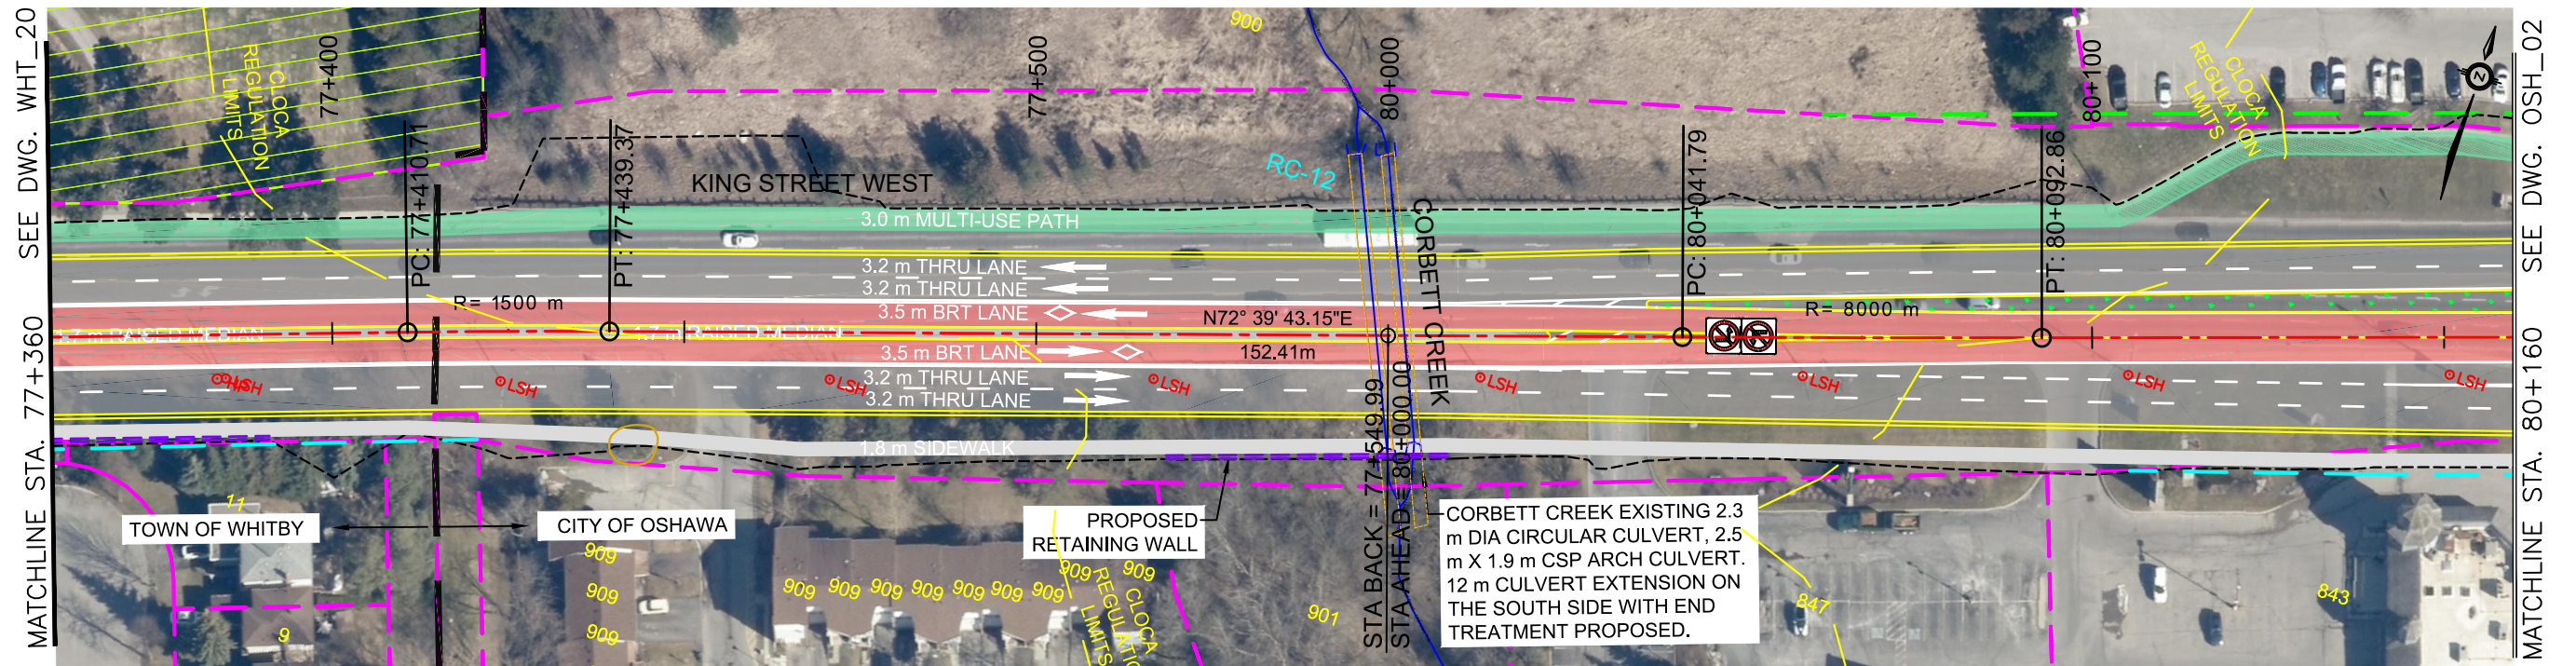



ALL DIMENSIONS SHOWN ARE IN METRES AND/OR MILLIMETRES UNLESS OTHERWISE NOTED.

DRAWN BY: H.G. 01/07/2022	DESIGNED BY: H.G. 01/07/2022
CHECKED BY: W.N. 01/07/2022	APPROVED BY: D.H. 01/07/2022
SCALE: HOR 1:1000 VER 1:100	FULL SIZE ONLY 20m 2m

DURHAM - SCARBOROUGH
Bus Rapid Transit

DURHAM-SCARBOROUGH BUS RAPID TRANSIT ENVIRONMENTAL ASSESSMENT PLAN AND PROFILE			
STA. 77+360 TO STA. 80+160			
CONTRACT NO. RQQ-2018-PPDD-244	DWG. NO. CPC_DSBRT_CO_000_PLAN&PROFILE_SHEET_OSH_01	REV. 03	SHEET OSH_01



February 17, 2021, 9:09 AM Login name: p007847C
 Drawing Name: J:\TOR\477117 - DSBRT TPAP-PD\5 General\02 - Drawings\04 - Plan and Profile Design\PLATES\CPCG_DSBRT_CO_000_PLAN&PROFILE_SHEET_OSH_02.dwg

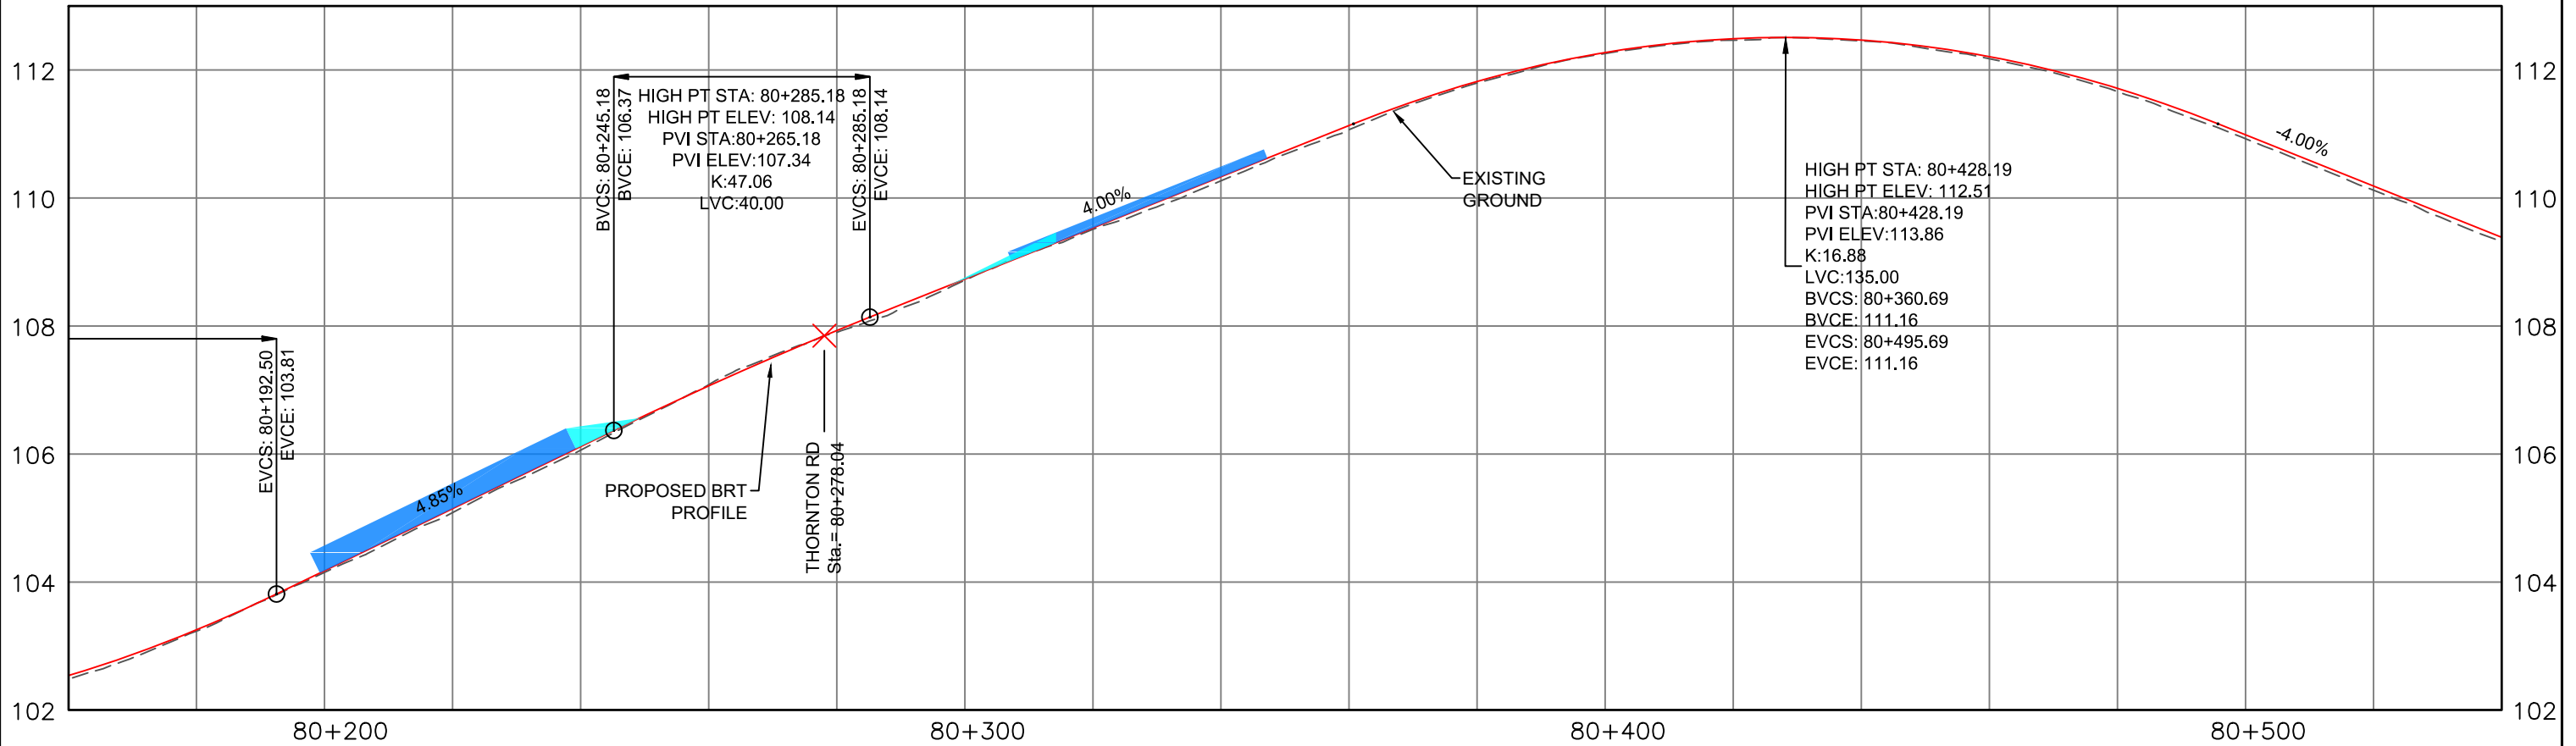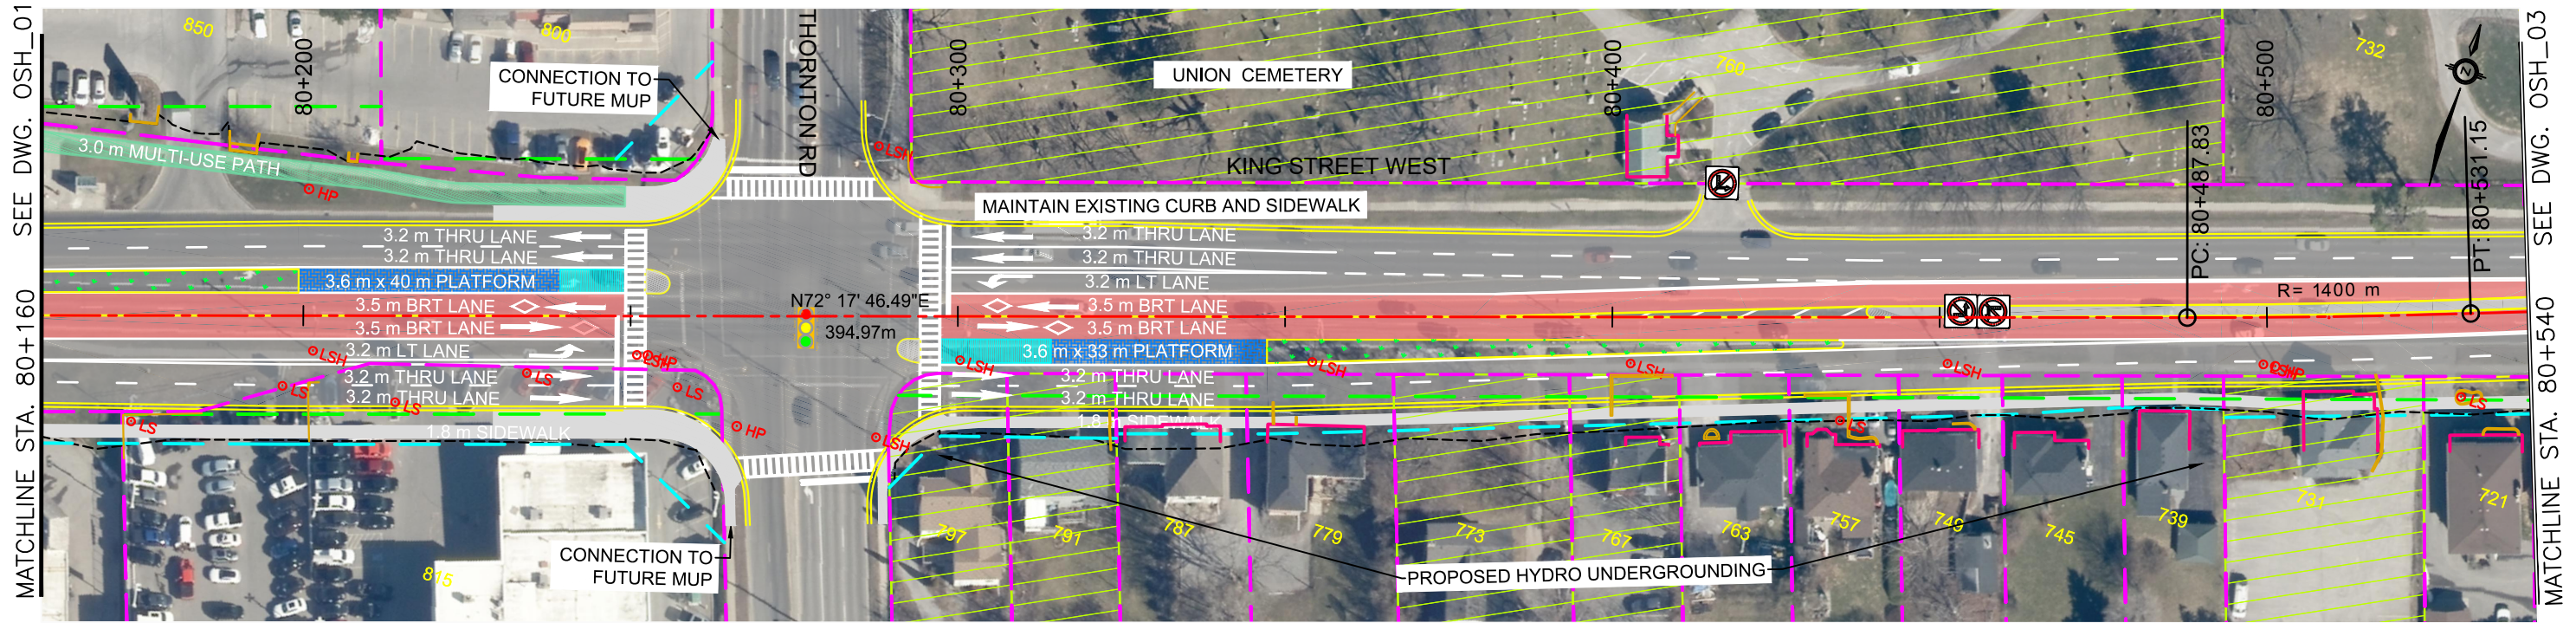

ALL DIMENSIONS SHOWN ARE IN METRES AND/OR MILLIMETRES UNLESS OTHERWISE NOTED.

DRAWN BY: H.G 01/07/2022 CHECKED BY: W.N 01/07/2022 SCALE: HOR 1:1000 VER 1:100	DESIGNED BY: H.G 01/07/2022 APPROVED BY: D.H 01/07/2022 FULL SIZE ONLY 		DURHAM-SCARBOROUGH BUS RAPID TRANSIT ENVIRONMENTAL ASSESSMENT PLAN AND PROFILE STA. 80+160 TO STA. 80+540
CONTRACT NO. RQQ-2018-PPDD-244		DWG. NO. CPCG_DSBRT_CO_000_PLAN&PROFILE_SHEET_OSH_02	REV. 03 SHEET OSH_02

February 17, 2021, 9:20 AM Login name: p007847C
 Drawing Name: J:\TOR\477117 - DSBRT TPAP-PD\5 General\02 - Drawings\04 - Plan and Profile Design\PLATES\CPG_DSBRT_CO_000_PLAN&PROFILE_SHEET_OSH_03A.dwg

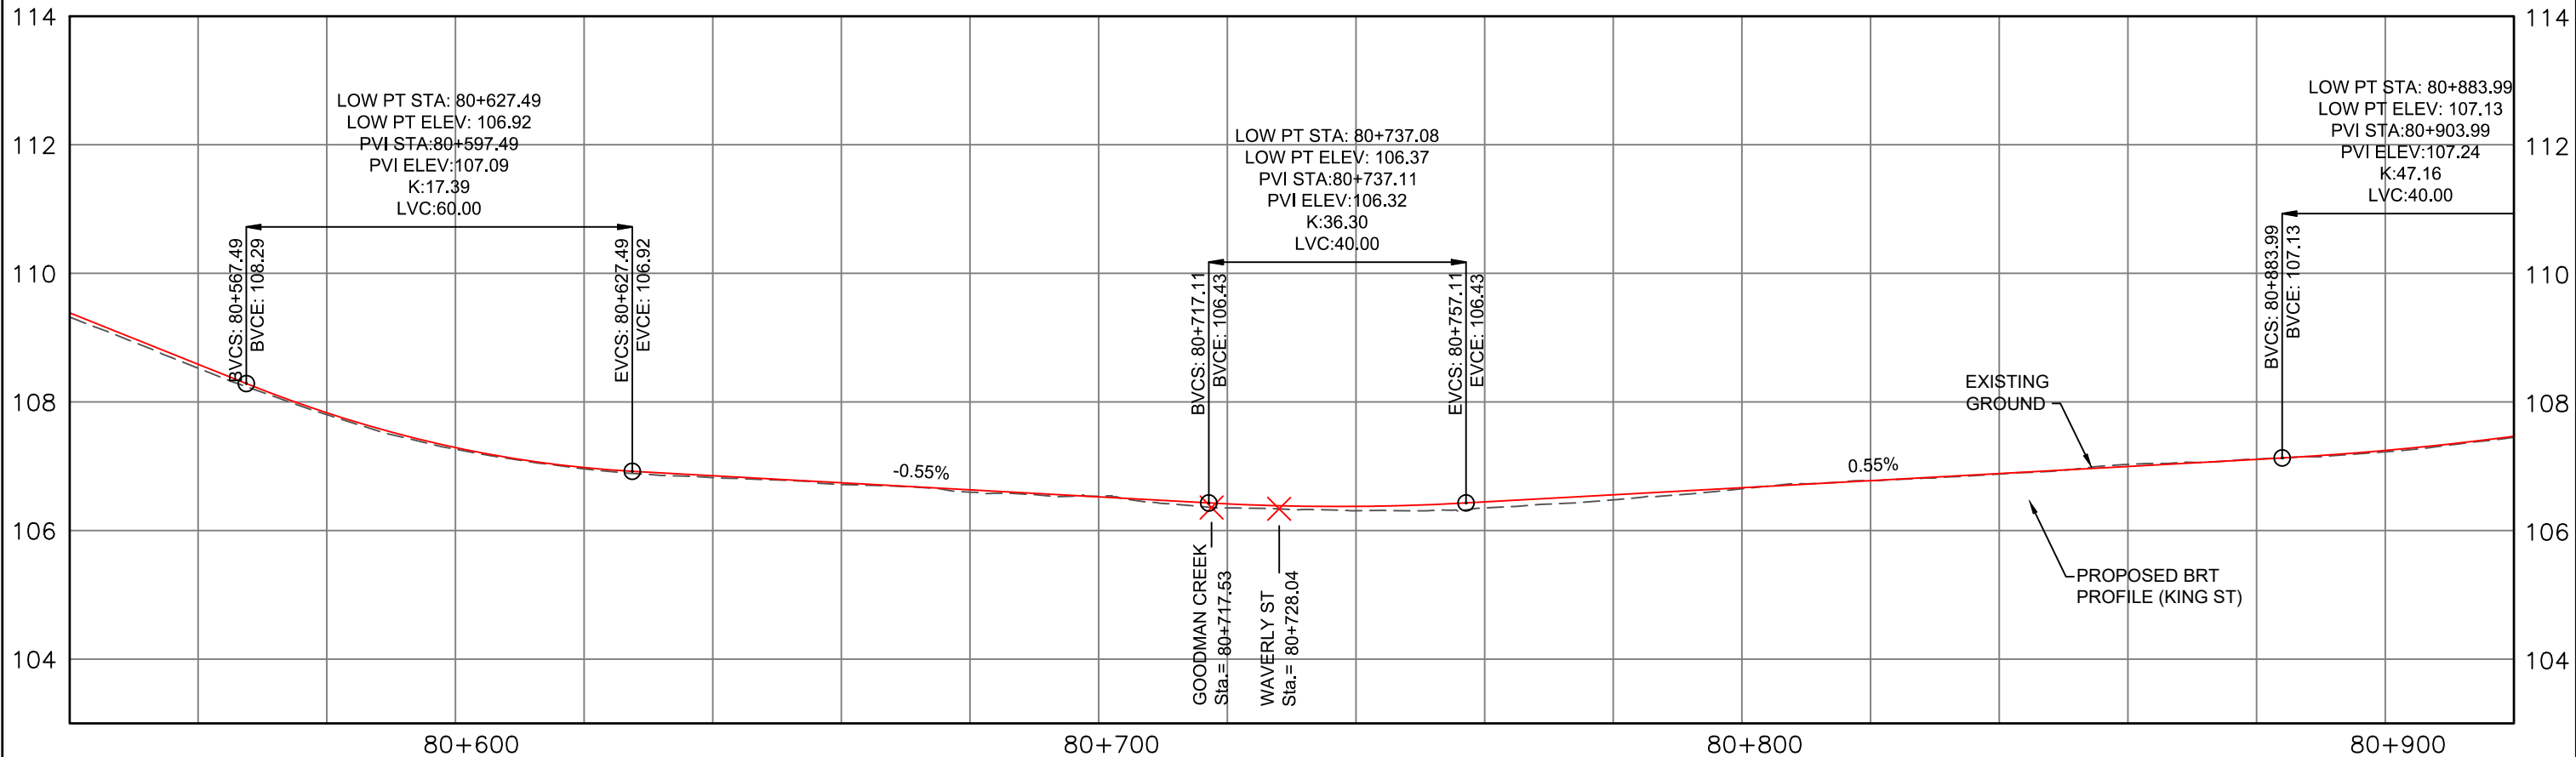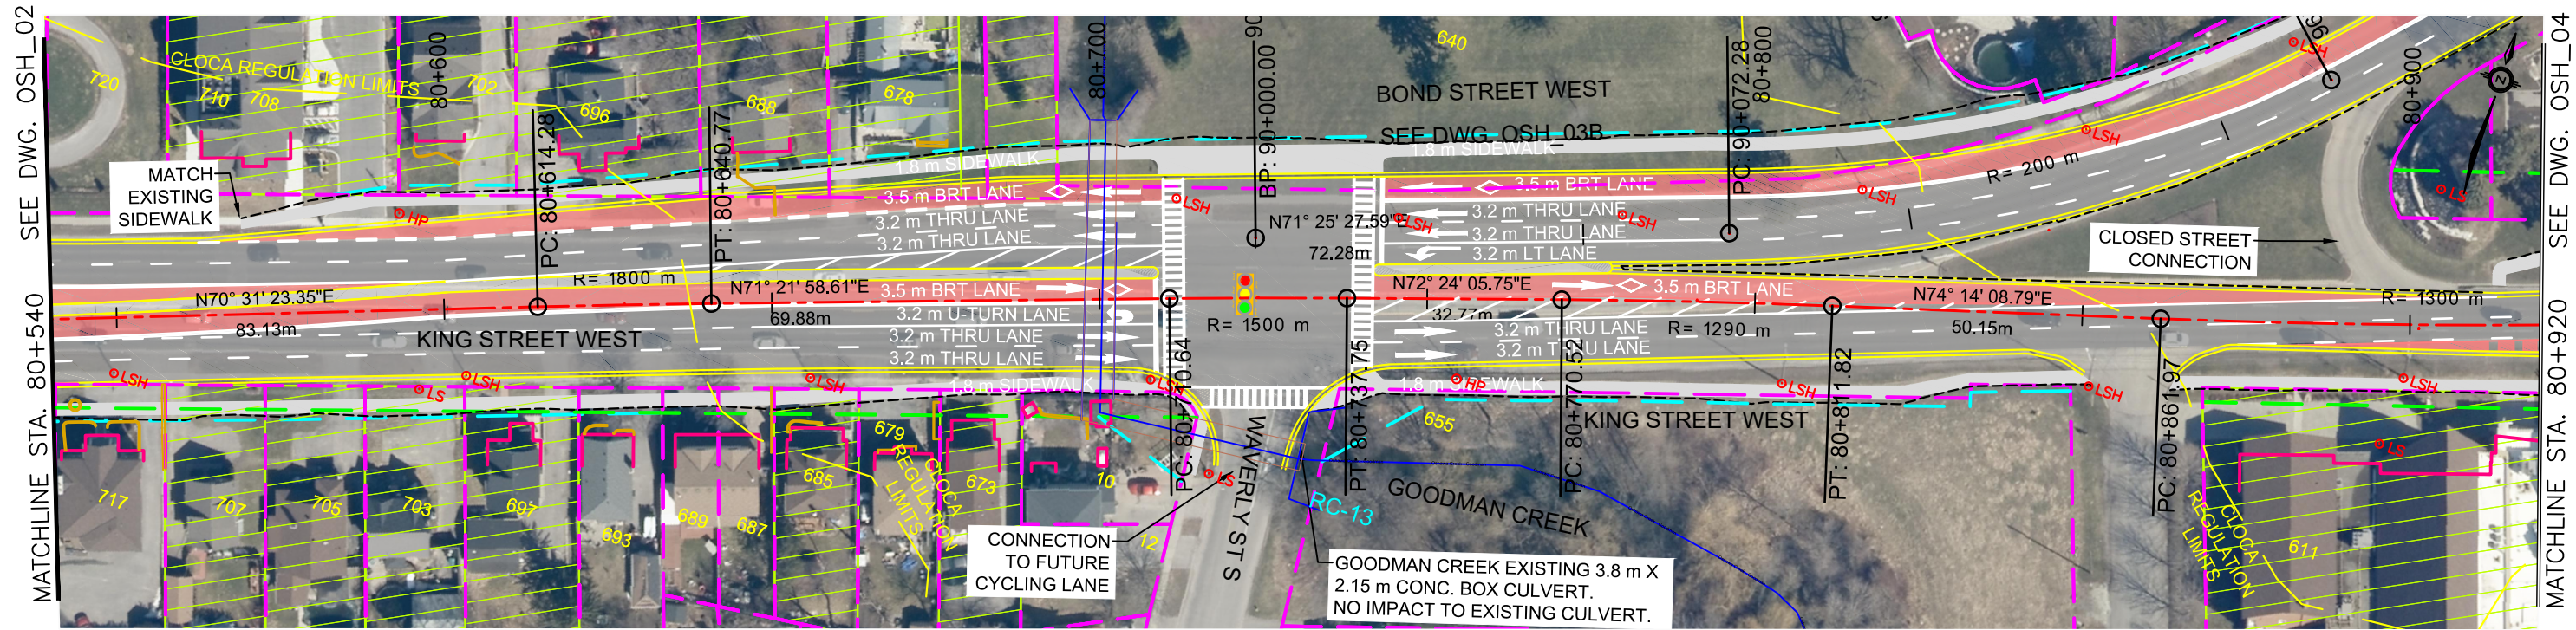


ALL DIMENSIONS SHOWN ARE IN METRES AND/OR MILLIMETRES UNLESS OTHERWISE NOTED.

DRAWN BY: H.G 01/07/2022	DESIGNED BY: H.G 01/07/2022
CHECKED BY: W.N 01/07/2022	APPROVED BY: D.H 01/07/2022
SCALE: HOR 1:1000 VER 1:100	FULL SIZE ONLY 20m 2m


DURHAM - SCARBOROUGH
Bus Rapid Transit

DURHAM-SCARBOROUGH BUS RAPID TRANSIT ENVIRONMENTAL ASSESSMENT PLAN AND PROFILE			
STA. 80+540 TO STA. 80+920			
CONTRACT NO. RQQ-2018-PPDD-244	DWG. NO. CPG_DSBRT_CO_000_PLAN&PROFILE_SHEET_OSH_03A	REV. 03	SHEET OSH_03A

January 11, 2022, 3:05 PM Login name: p005595b
 Drawing Name: J:\TOR\477117 - DSBRT TPAP-PD\5 General\02 - Drawings\04 - Plan and Profile Design\PLATES\CPG_DSBRT_CO_000_PLAN&PROFILE_SHEET_OSH_03B.dwg

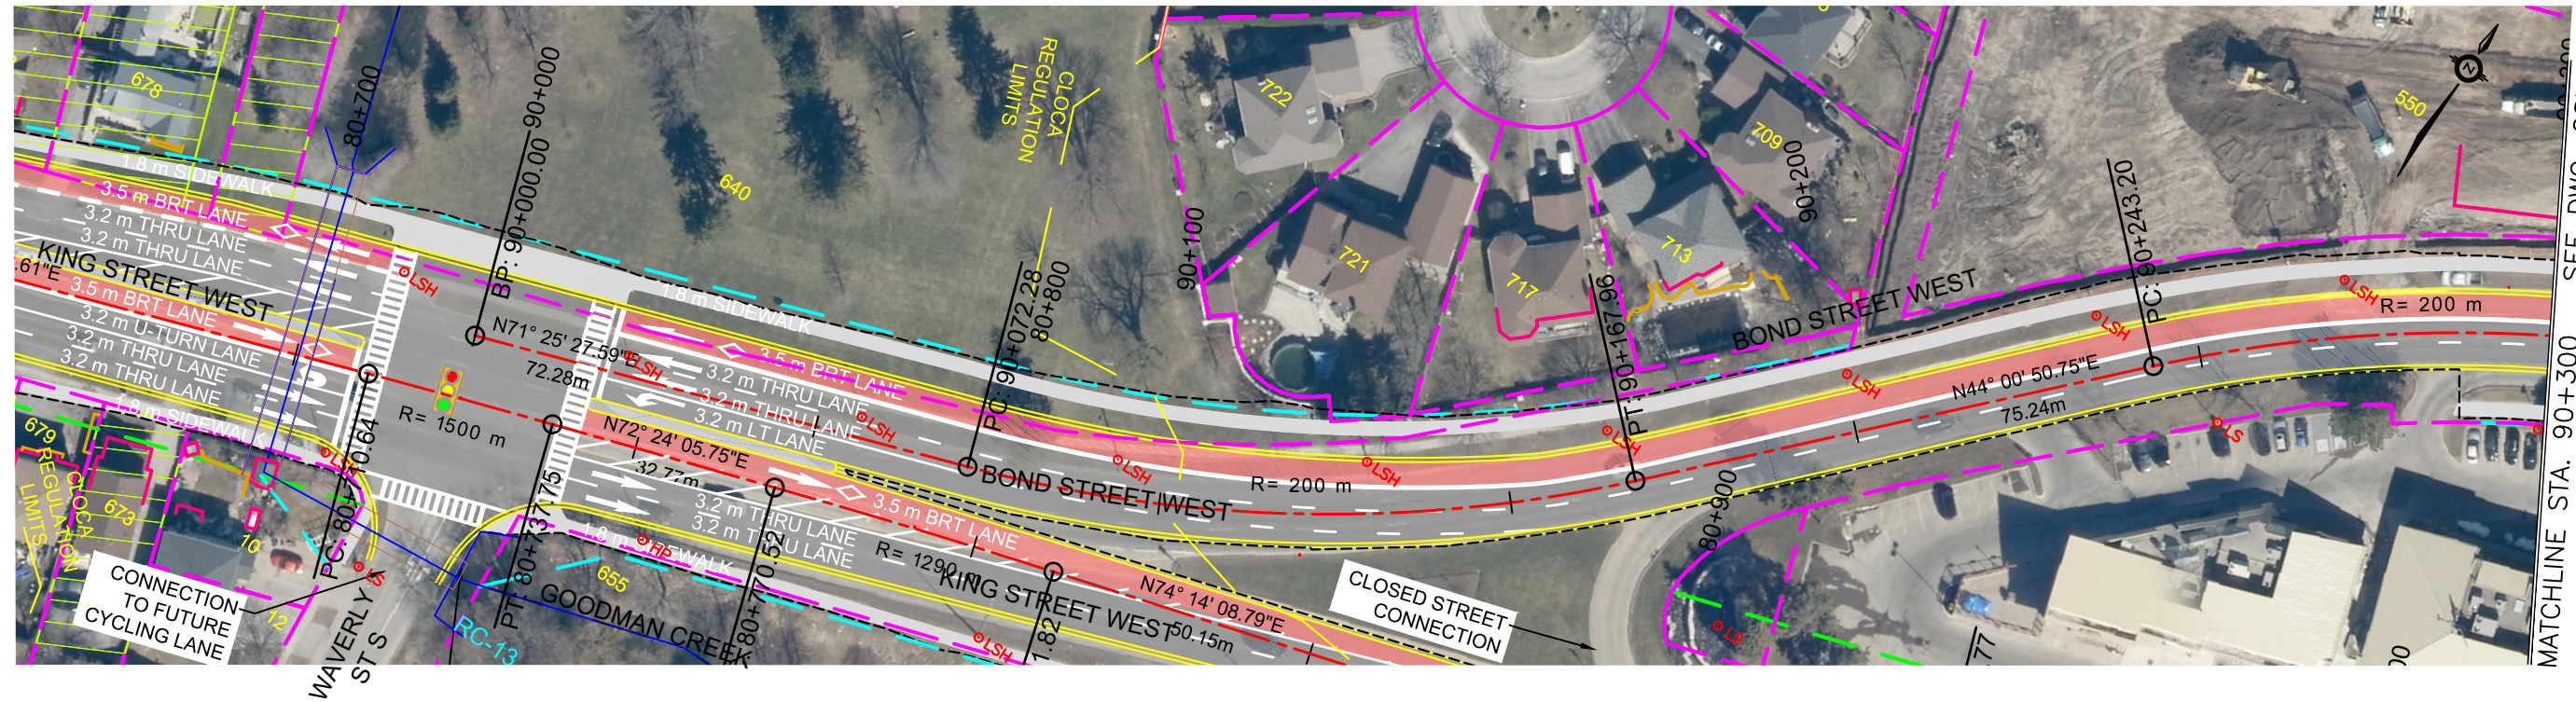

SEE DWG. OSH_04B
 MATCHLINE STA. 90+300

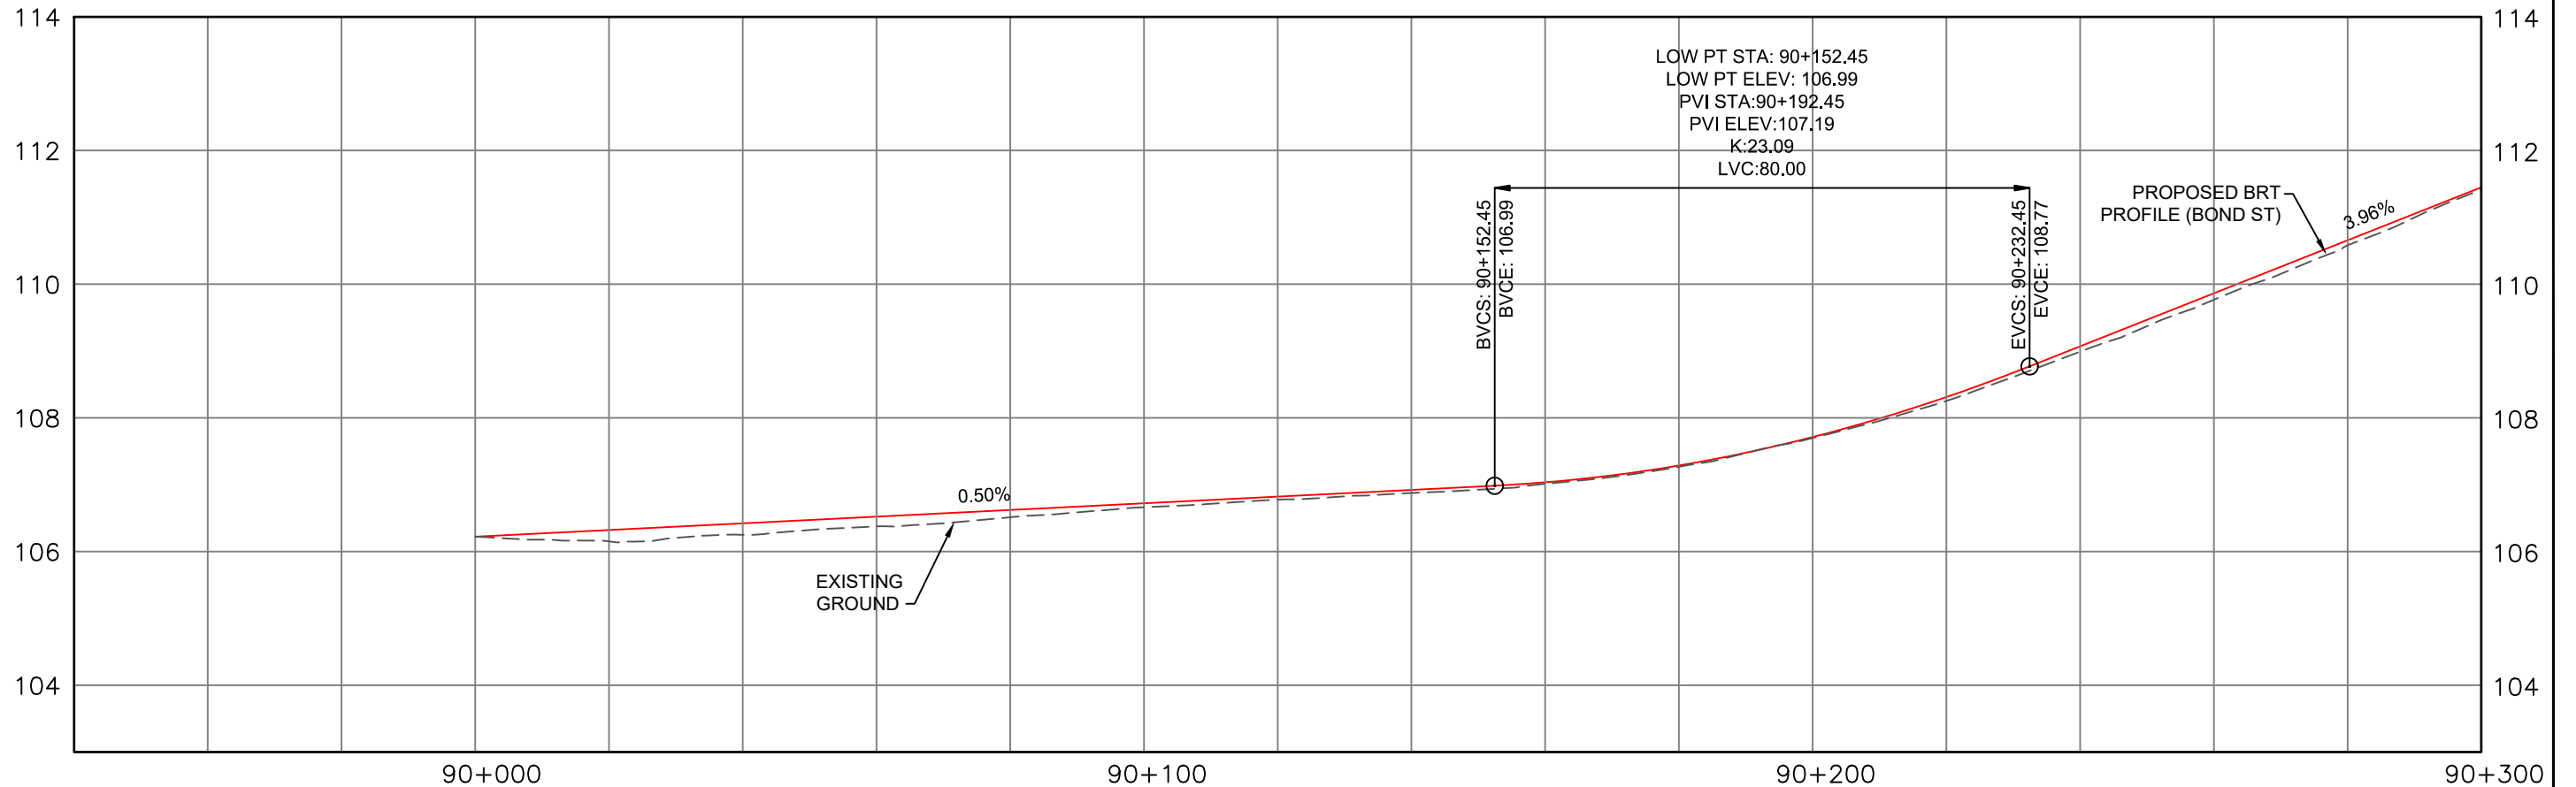



ALL DIMENSIONS SHOWN ARE IN METRES AND/OR MILLIMETRES UNLESS OTHERWISE NOTED.

DRAWN BY: H.G. 01/07/2022	DESIGNED BY: H.G. 01/07/2022
CHECKED BY: W.N. 01/07/2022	APPROVED BY: D.H. 01/07/2022
SCALE: HOR 1:1000 VER 1:100	FULL SIZE ONLY 20m 2m

DURHAM - SCARBOROUGH
 Bus Rapid Transit

DURHAM-SCARBOROUGH BUS RAPID TRANSIT ENVIRONMENTAL ASSESSMENT PLAN AND PROFILE STA. 90+000 TO STA. 90+300			
CONTRACT NO. RQQ-2018-PPDD-244	DWG. NO. CPG_DSBRT_CO_000_PLAN&PROFILE_SHEET_OSH_03B	REV. 03	SHEET OSH_03B

February 17, 2021, 9:55 AM Login name: p007847C
 Drawing Name: J:\TOR\477117 - DSBRT TPAP-PD\5 General\02 - Drawings\04 - Plan and Profile Design\PLATES\CPG_DSBRT_CO_000_PLAN&PROFILE_SHEET_OSH_04A.dwg

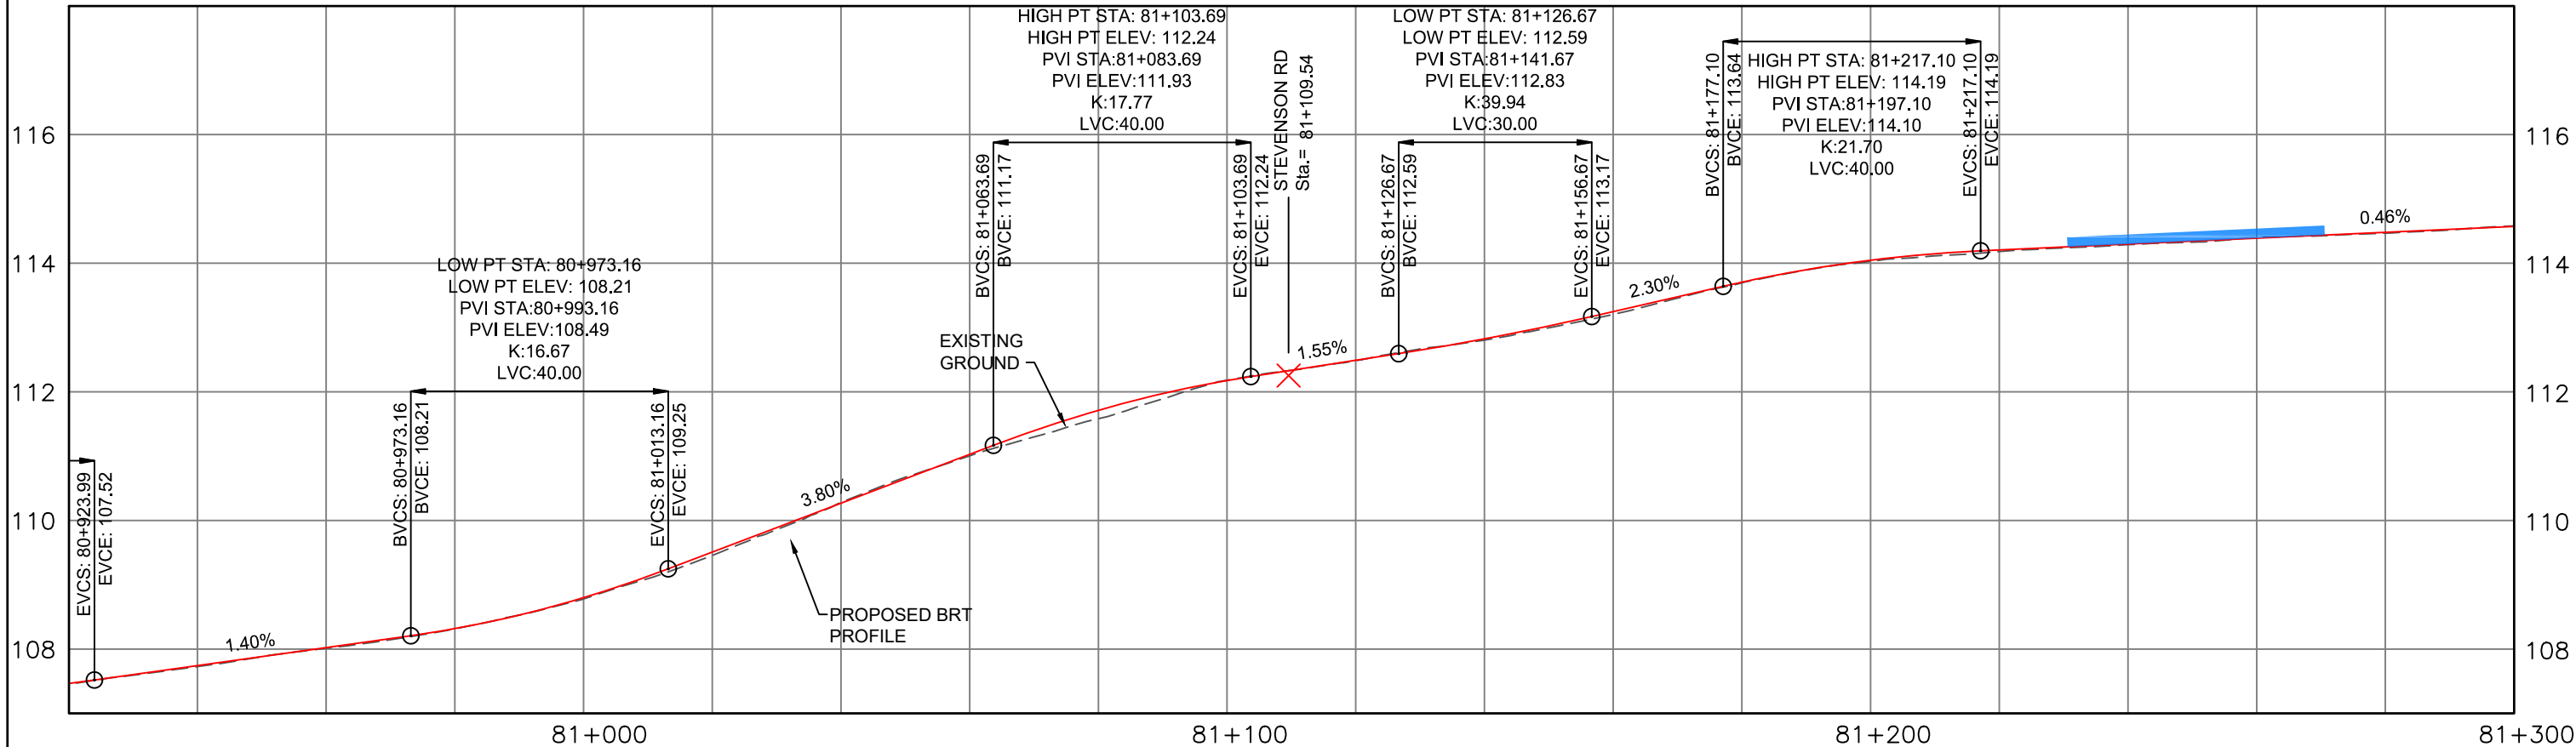
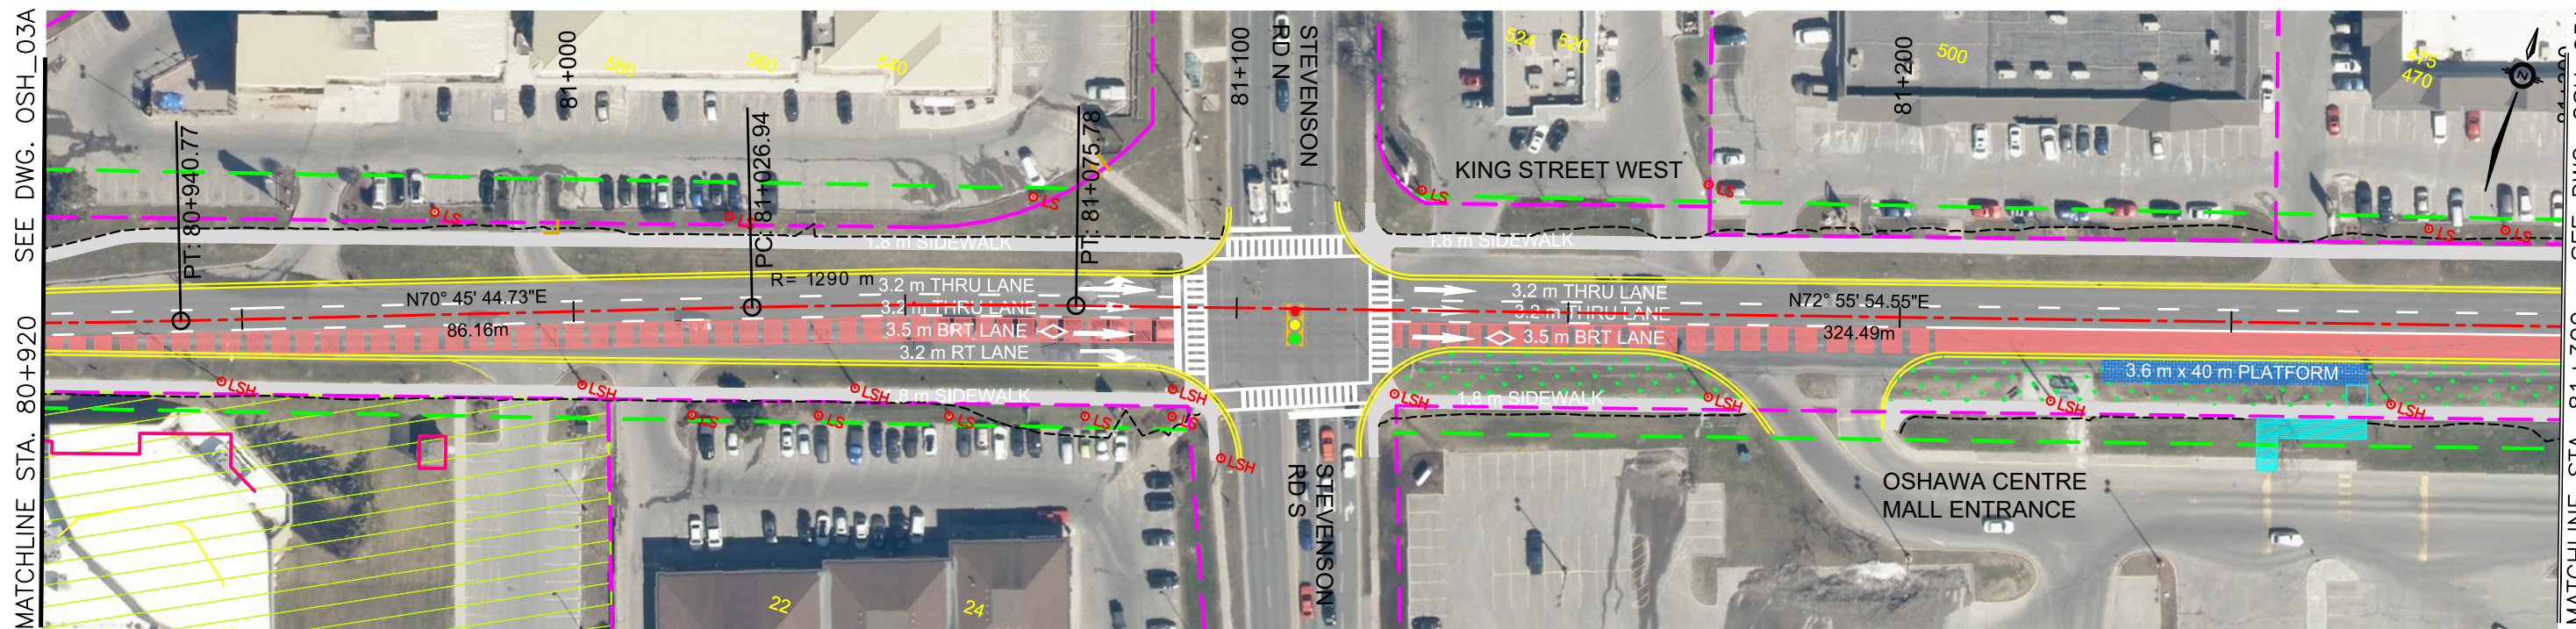


ALL DIMENSIONS SHOWN ARE IN METRES AND/OR MILLIMETRES UNLESS OTHERWISE NOTED.

DRAWN BY: H.G 02/17/21	DESIGNED BY: H.G 02/17/21
CHECKED BY: W.N 02/17/21	APPROVED BY: D.H 02/17/21
SCALE: HOR 1:1000 VER 1:100	FULL SIZE ONLY 20m 2m

DURHAM - SCARBOROUGH				
Bus Rapid Transit				

DURHAM-SCARBOROUGH BUS RAPID TRANSIT ENVIRONMENTAL ASSESSMENT PLAN AND PROFILE STA. 80+920 TO STA. 81+300			
CONTRACT NO. RQQ-2018-PPDD-244	DWG. NO. CPG_DSBRT_CO_000_PLAN&PROFILE_SHEET_OSH_04A	REV. 03	SHEET OSH_04A

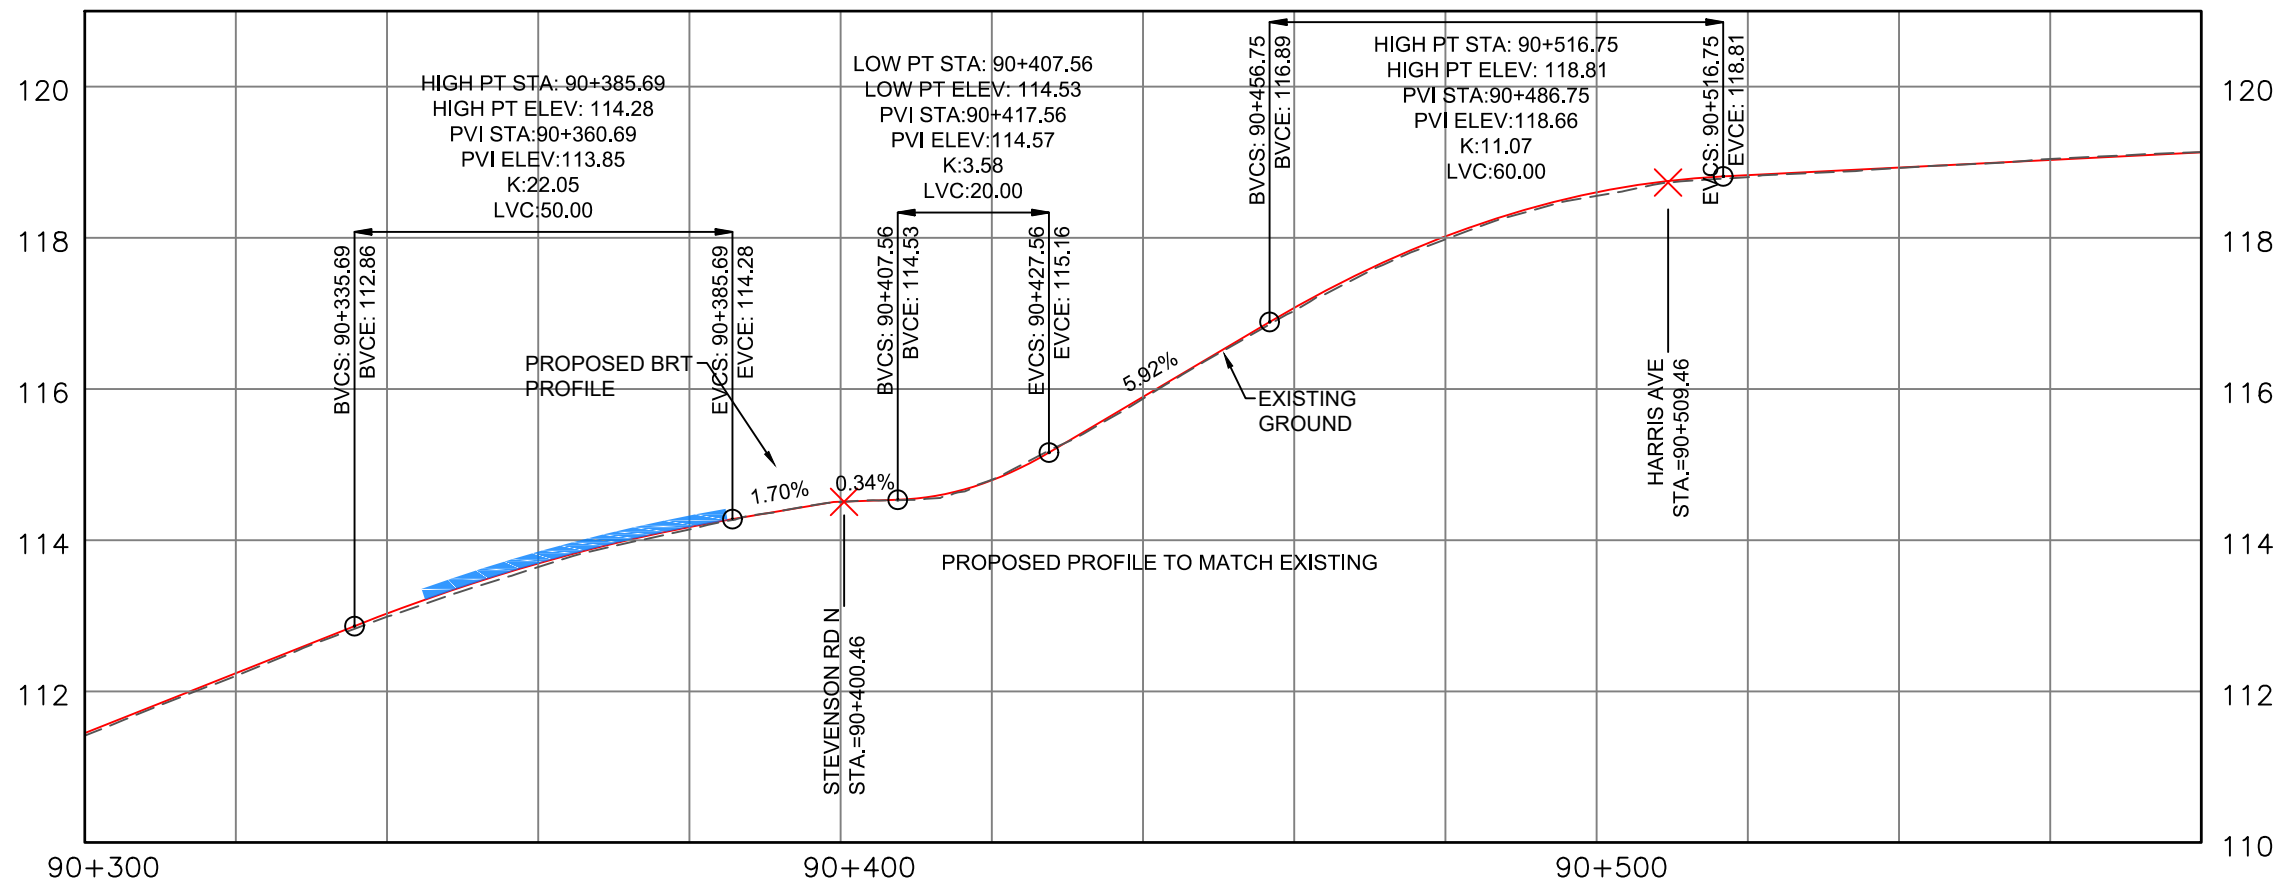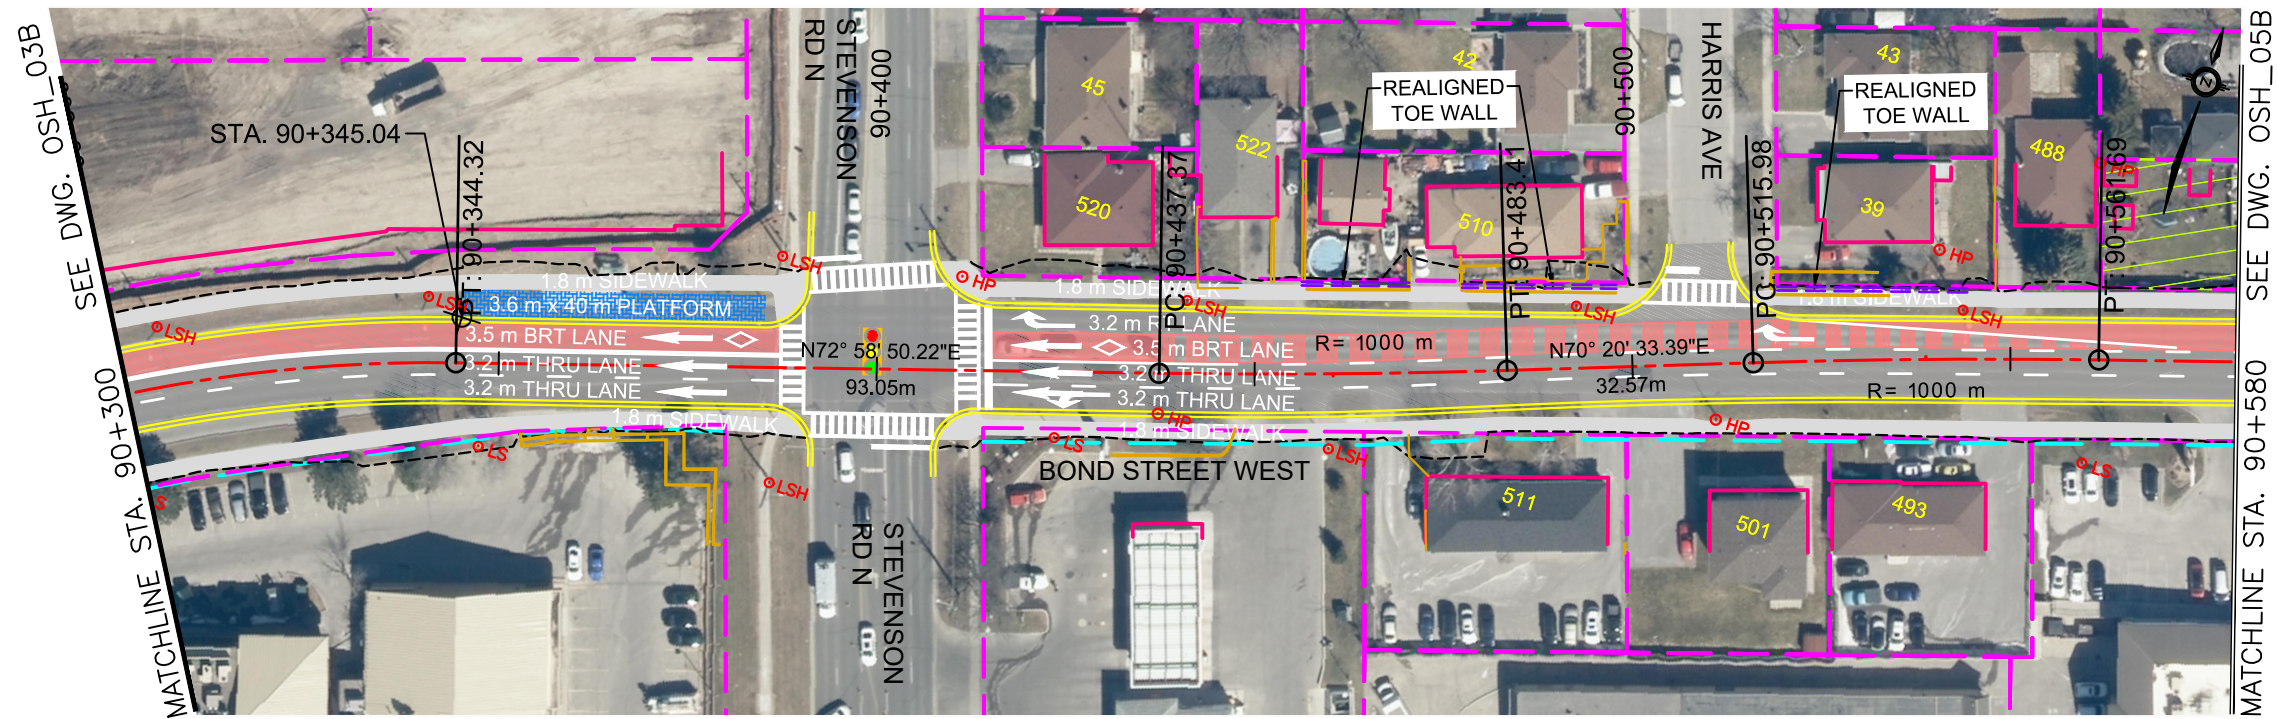

ALL DIMENSIONS SHOWN ARE IN METRES AND/OR MILLIMETRES UNLESS OTHERWISE NOTED.



DRAWN BY: H.G 01/07/2022	DESIGNED BY: H.G 01/07/2022
CHECKED BY: W.N 01/07/2022	APPROVED BY: D.H 01/07/2022
SCALE: HOR 1:1000 VER 1:100	FULL SIZE ONLY 20m 2m

Toronto **DURHAM REGION** **IBI** **PARSONS** **METROLINX**

DURHAM - SCARBOROUGH
Bus Rapid Transit

DURHAM-SCARBOROUGH BUS RAPID TRANSIT ENVIRONMENTAL ASSESSMENT PLAN AND PROFILE STA. 90+300 TO STA. 90+580			
CONTRACT NO. RQQ-2018-PPDD-244	DWG. NO. CPG_DSBRT_CO_000_PLAN&PROFILE_SHEET_OSH_04B	REV. 03	SHEET OSH_04B

February 17, 2021, 10:15 AM Login name: p007847C
 Drawing Name: J:\TOR\477117 - DSBRT TPAP-PD\5 General\02 - Drawings\04 - Plan and Profile Design\PLATES\CPG_DSBRT_CO_000_PLAN&PROFILE_SHEET_OSH_05A.dwg

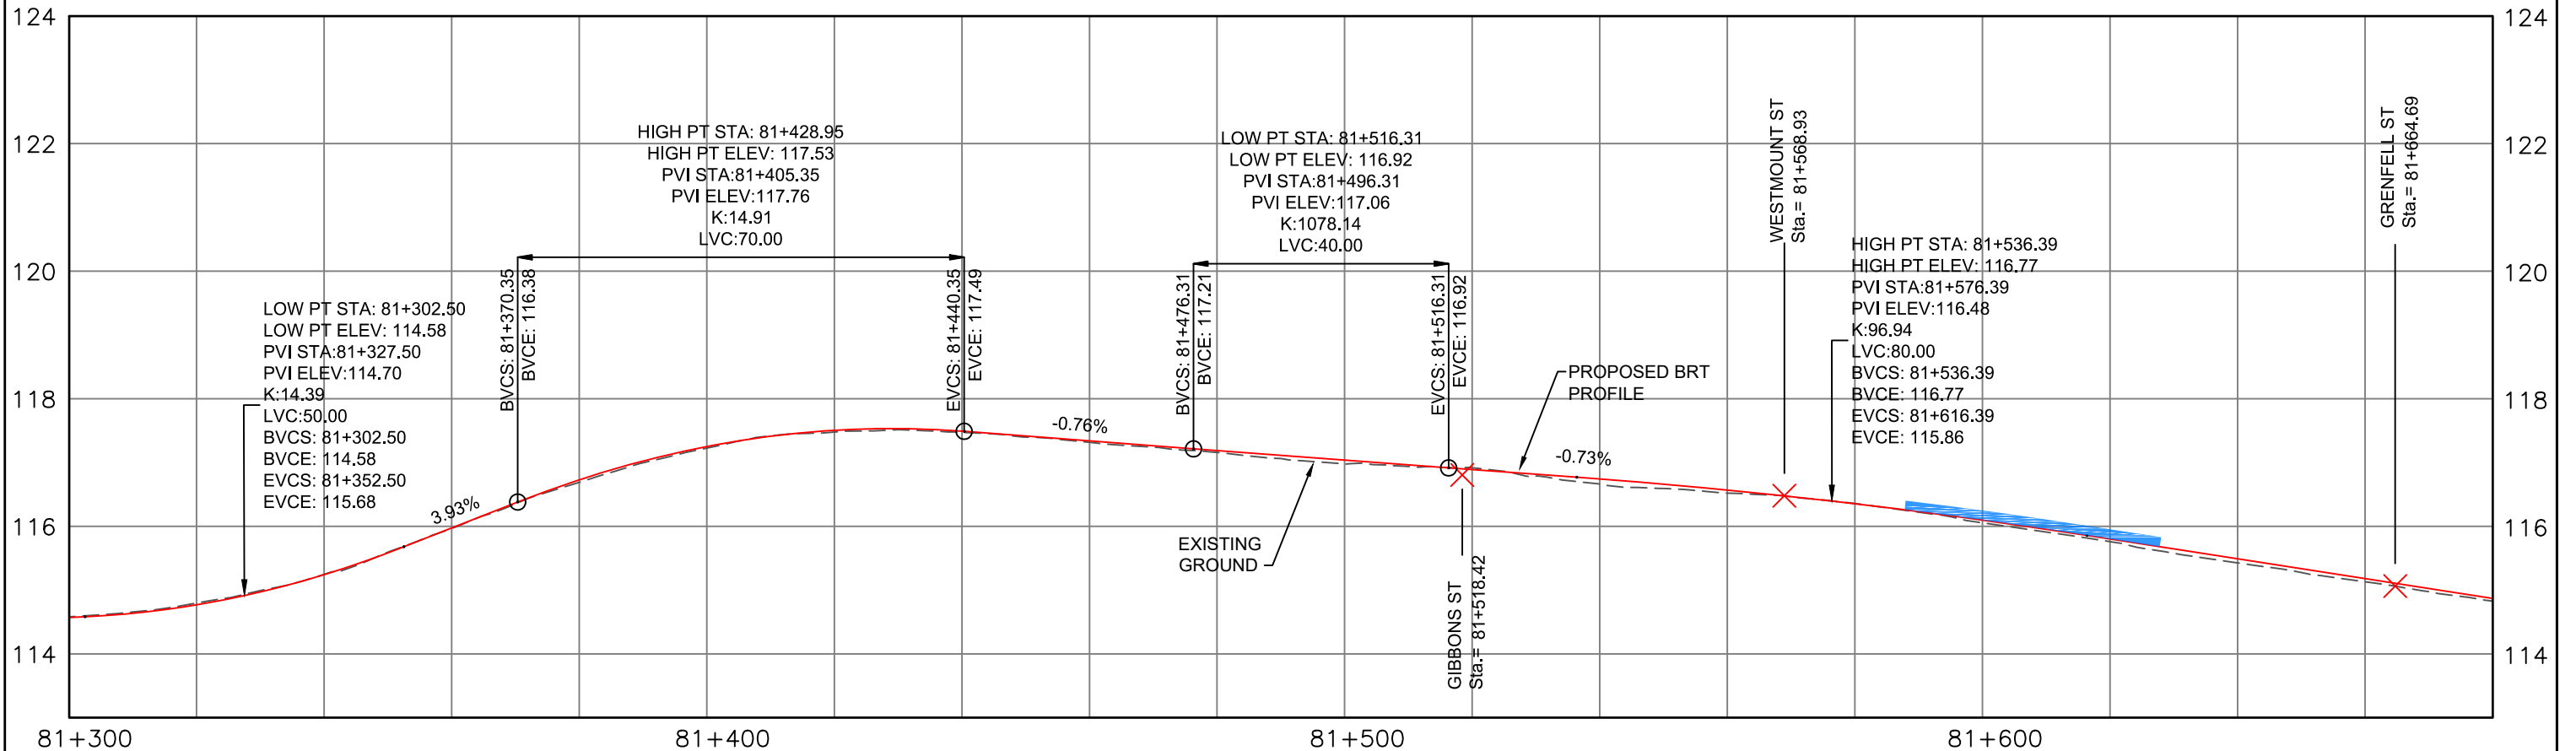
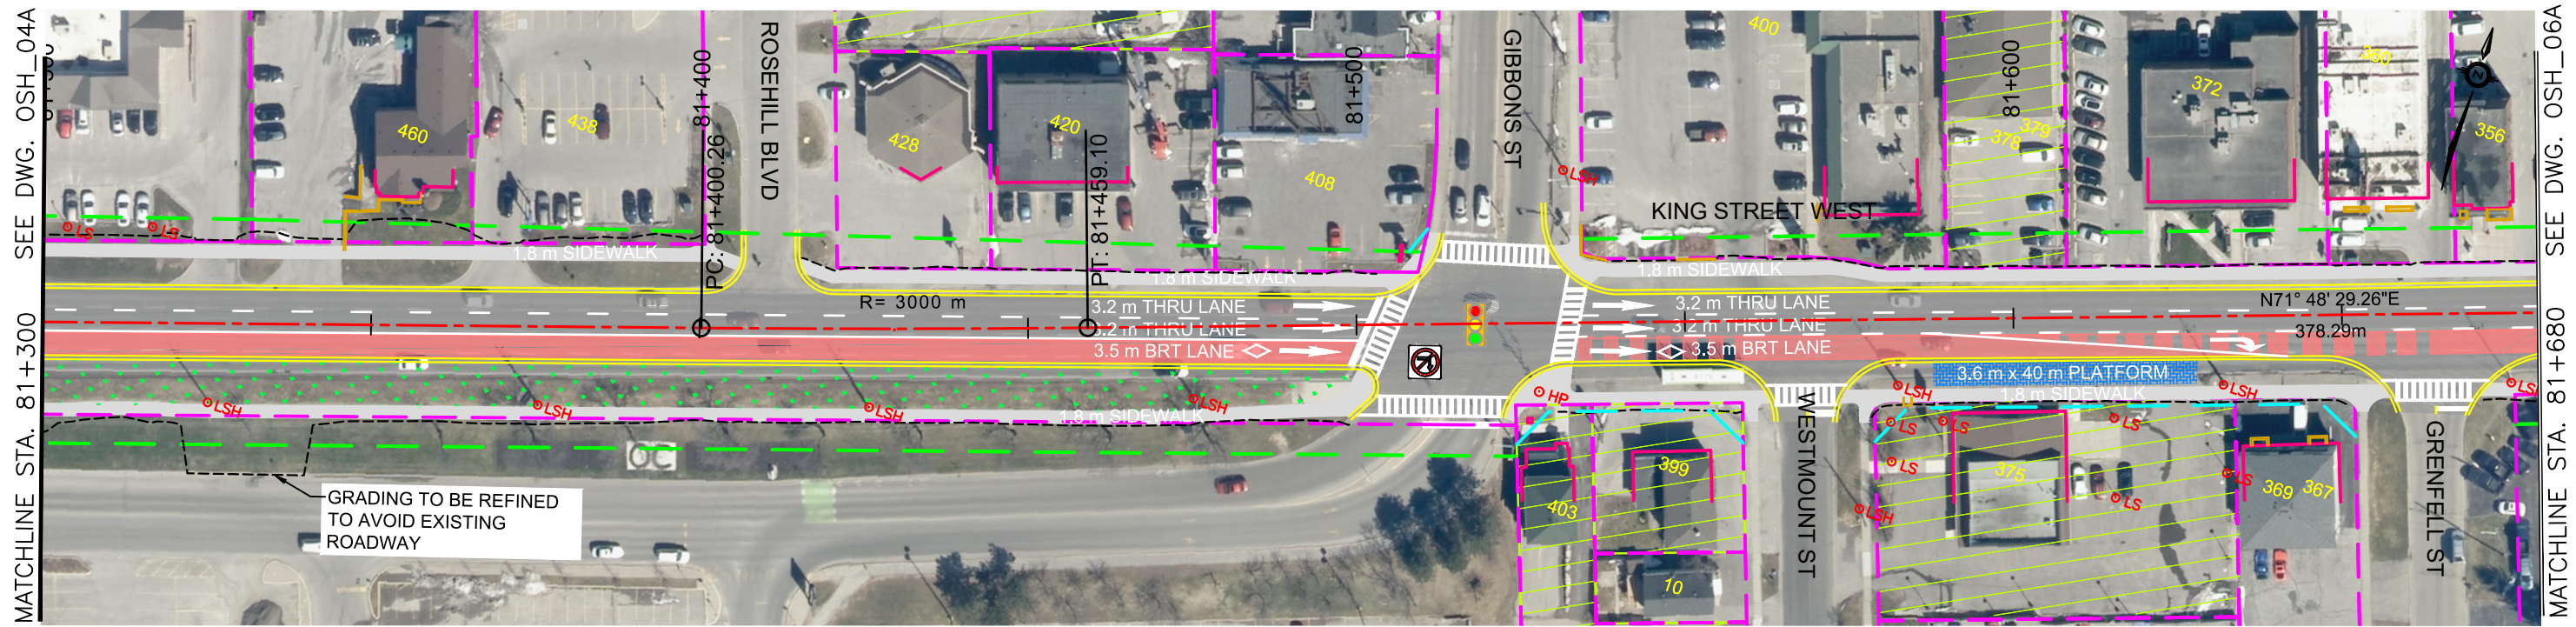


ALL DIMENSIONS SHOWN ARE IN METRES AND/OR MILLIMETRES UNLESS OTHERWISE NOTED.

DRAWN BY: H.G. 01/07/2022	DESIGNED BY: H.G. 01/07/2022
CHECKED BY: W.N. 01/07/2022	APPROVED BY: D.H. 01/07/2022
SCALE: HOR 1:1000 VER 1:100	FULL SIZE ONLY 20m 2m




DURHAM-SCARBOROUGH BUS RAPID TRANSIT ENVIRONMENTAL ASSESSMENT PLAN AND PROFILE			
STA. 81+300 TO STA. 81+680			
CONTRACT NO. RQQ-2018-PPDD-244	DWG. NO. CPG_DSBRT_CO_000_PLAN&PROFILE_SHEET_OSH_05A	REV. 03	SHEET OSH_05A

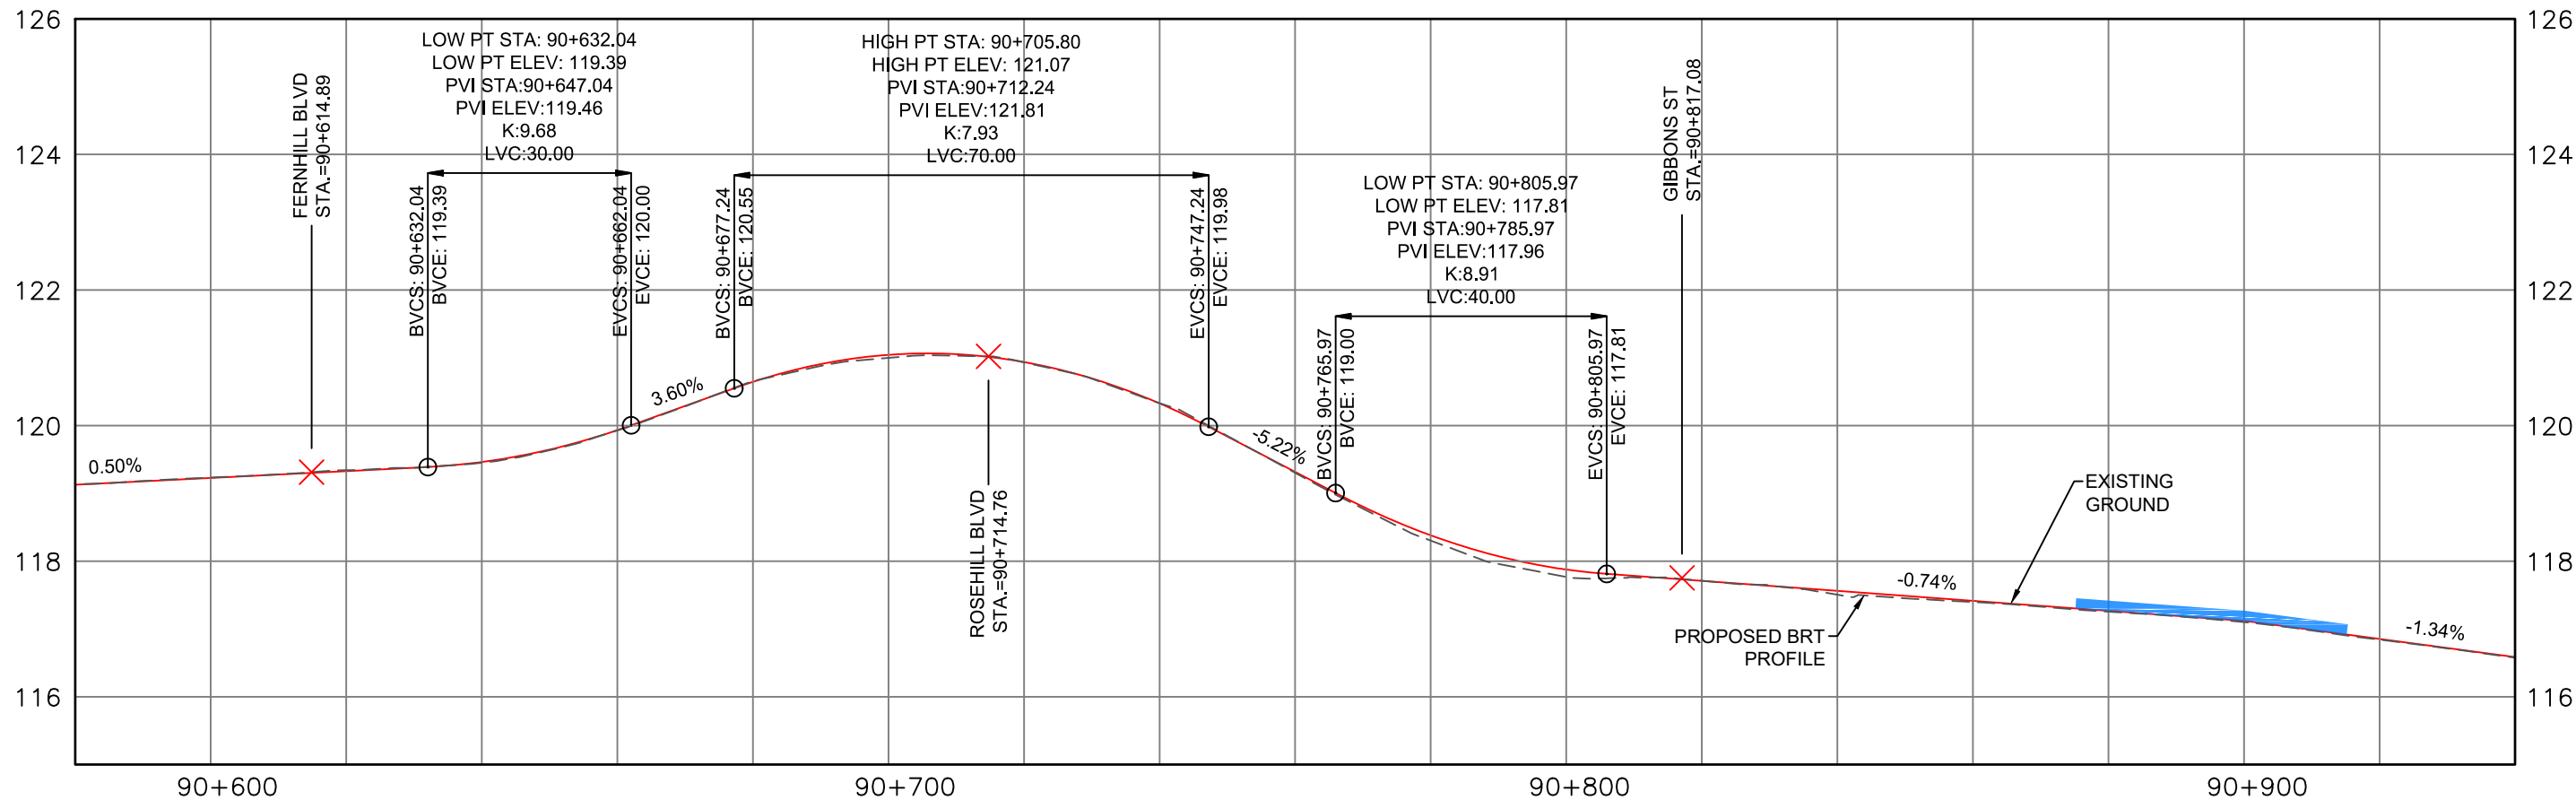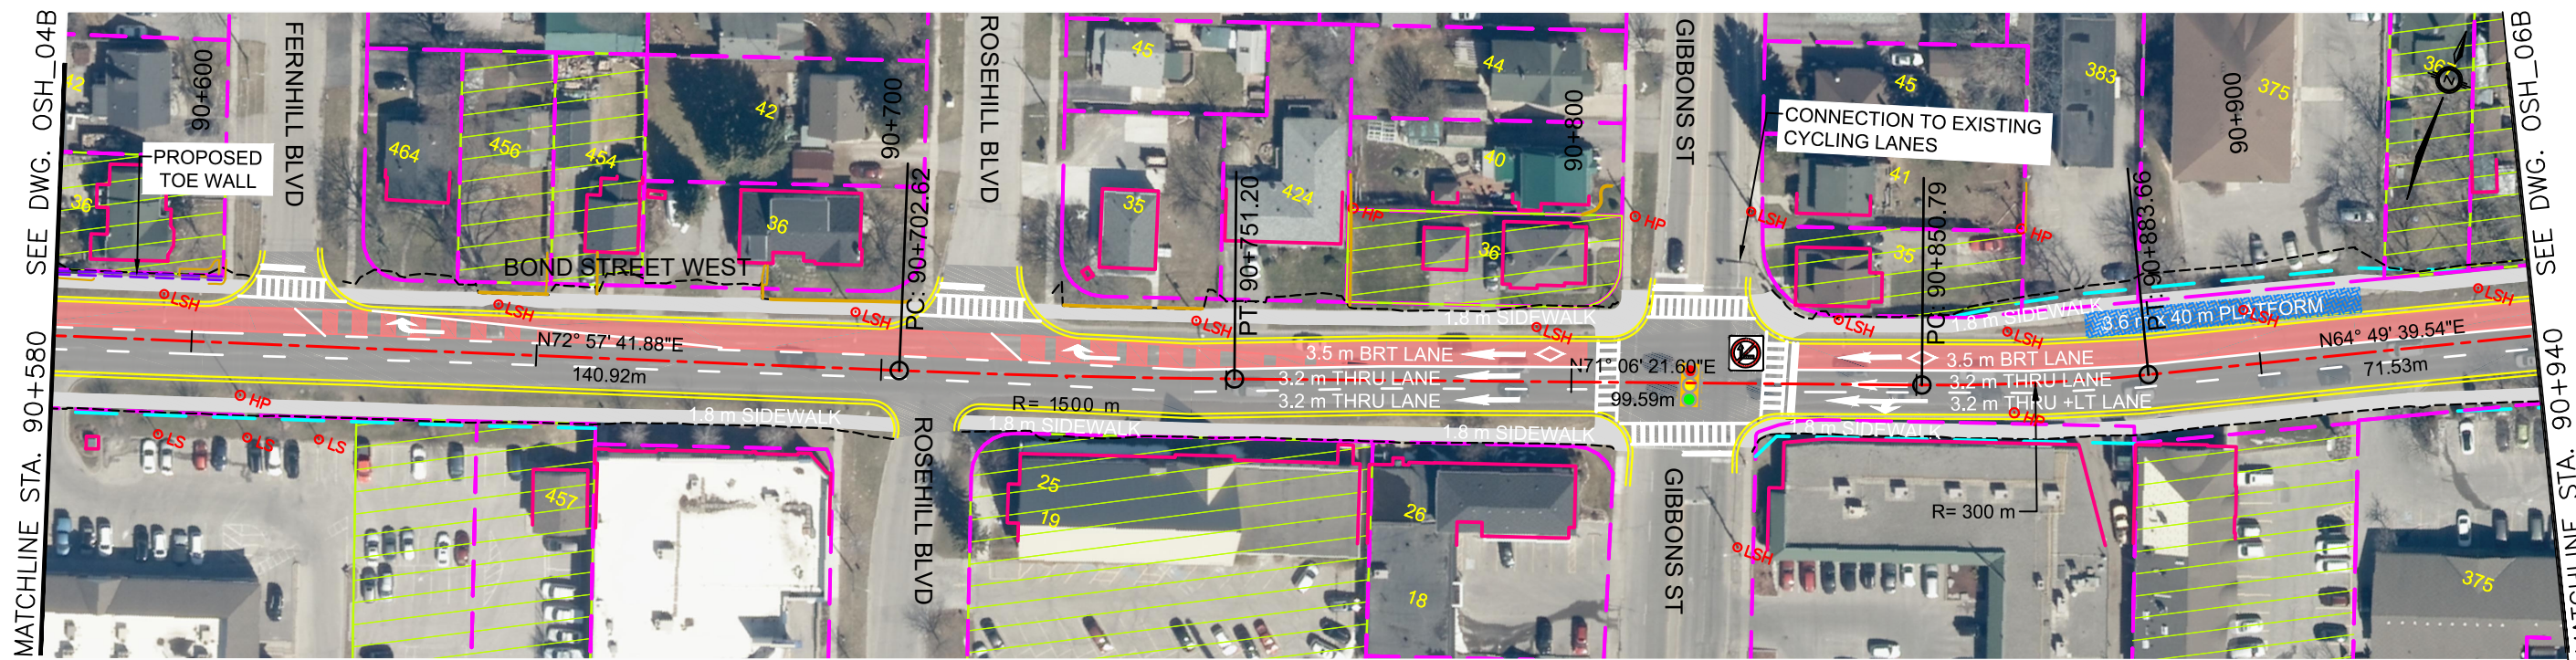



ALL DIMENSIONS SHOWN ARE IN METRES AND/OR MILLIMETRES UNLESS OTHERWISE NOTED.

DRAWN BY: H.G 01/07/2022	DESIGNED BY: H.G 01/07/2022
CHECKED BY: W.N 01/07/2022	APPROVED BY: D.H 01/07/2022
SCALE: HOR 1:1000 VER 1:100	FULL SIZE ONLY 20m 2m

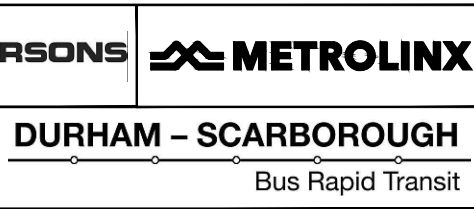



DURHAM-SCARBOROUGH BUS RAPID TRANSIT ENVIRONMENTAL ASSESSMENT PLAN AND PROFILE STA. 90+580 TO STA. 90+940			
CONTRACT NO. RQQ-2018-PPDD-244	DWG. NO. CPCG_DSBRT_CO_000_PLAN&PROFILE_SHEET_OSH_05B	REV. 03	SHEET OSH_05B

February 17, 2021, 10:50 AM Login name: p007847C
 Drawing Name: J:\TOR\477117 - DSBRT TPAP-PD\5 General\02 - Drawings\04 - Plan and Profile Design\PLATES\CPC_DSBRT_CO_000_PLAN&PROFILE_SHEET_OSH_06A.dwg

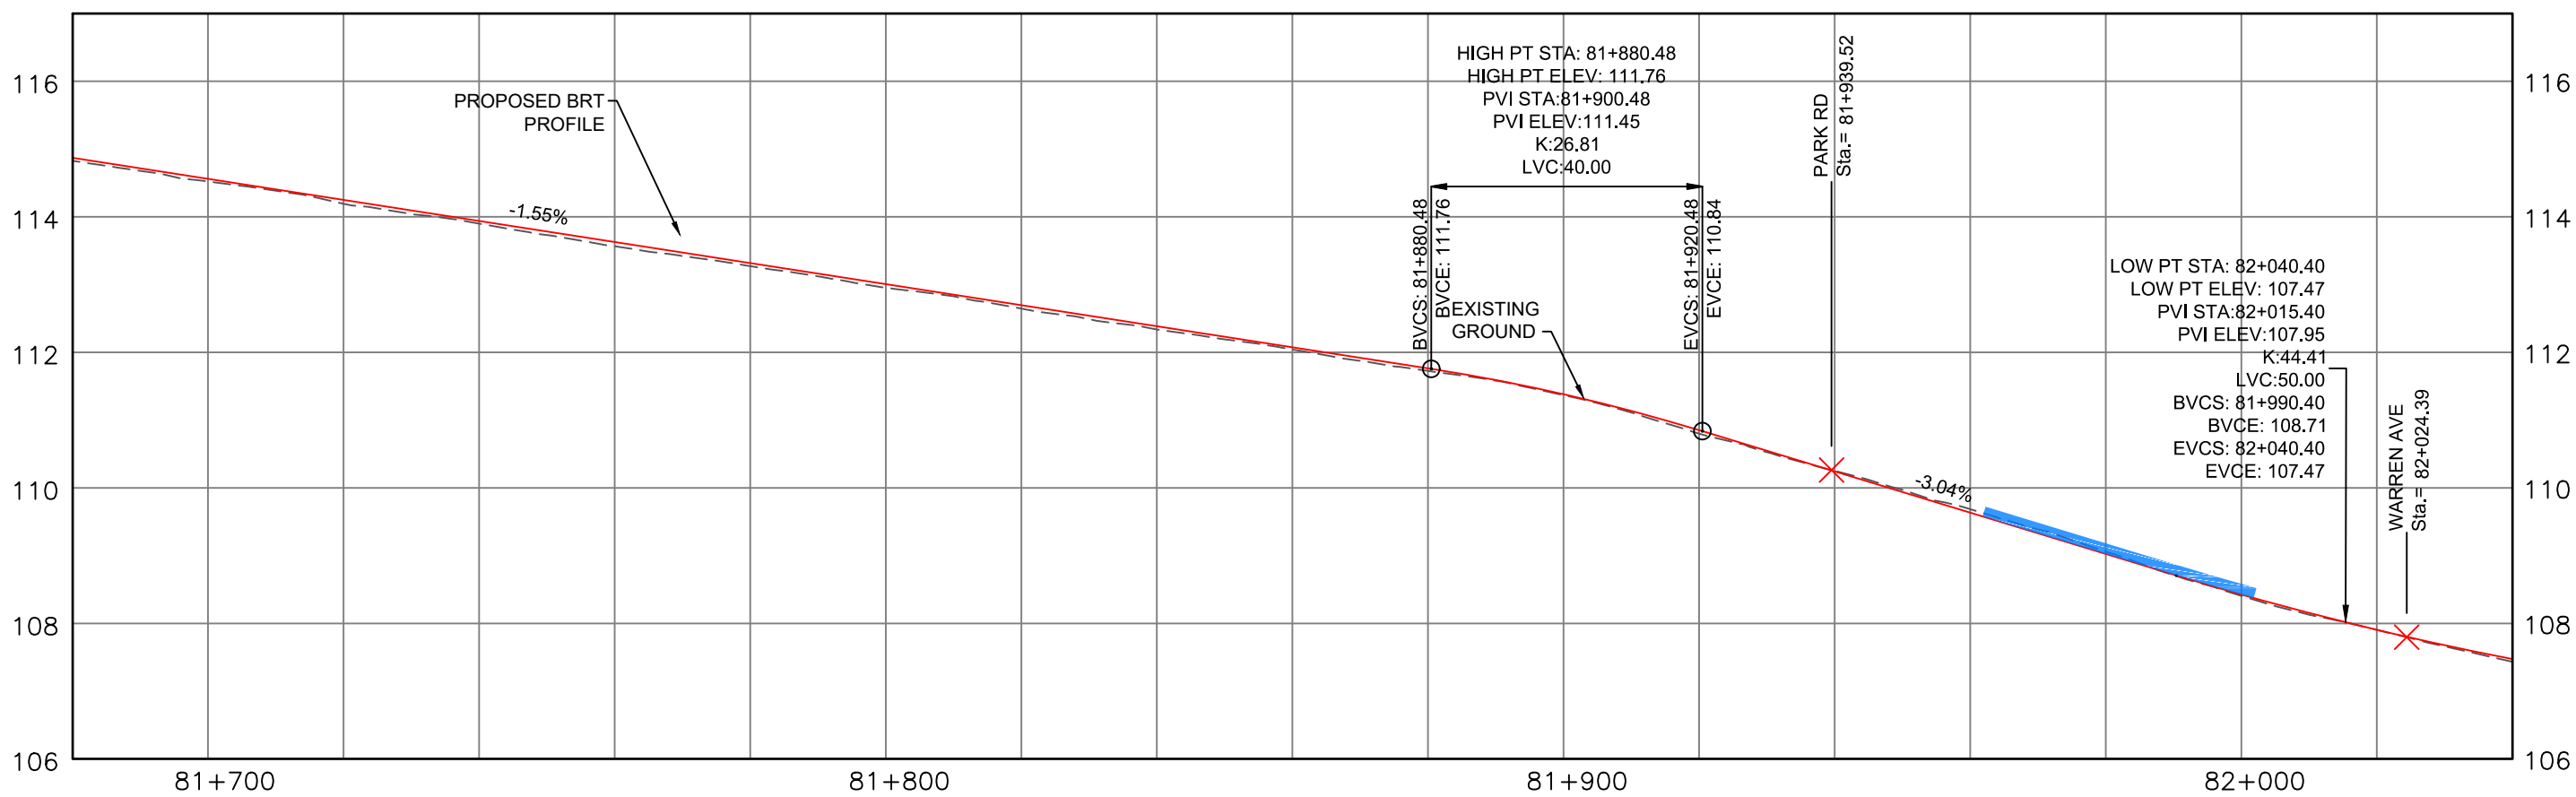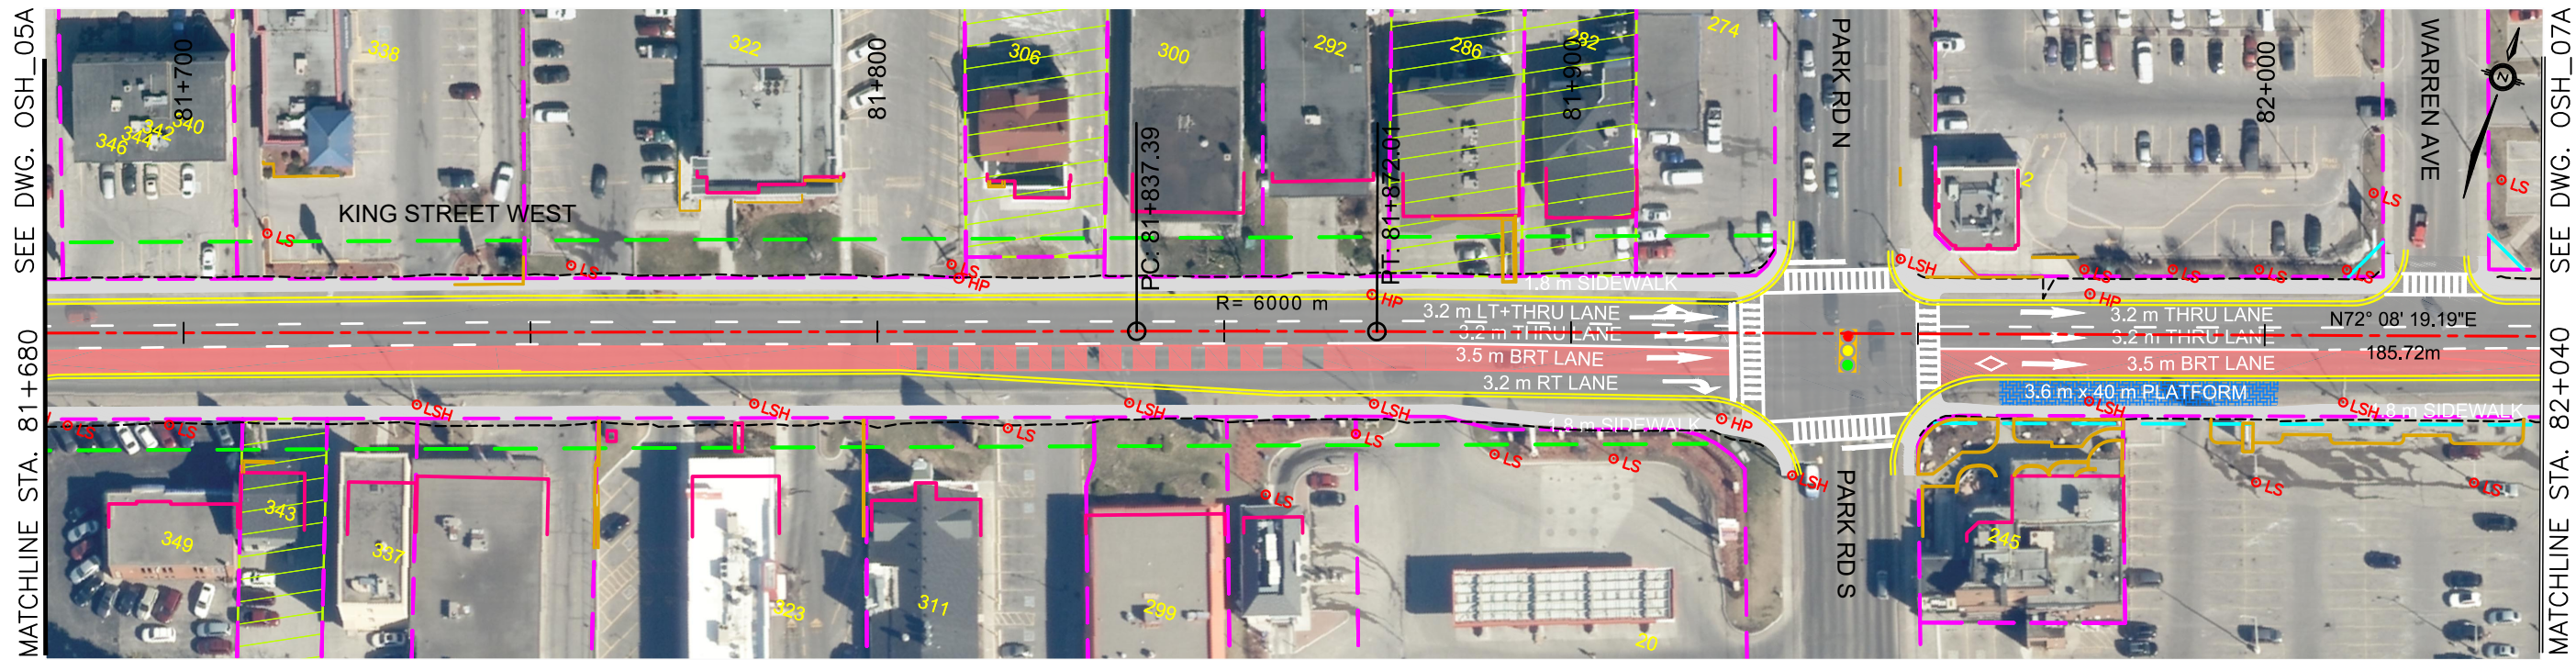

ALL DIMENSIONS SHOWN ARE IN METRES AND/OR MILLIMETRES UNLESS OTHERWISE NOTED.

DRAWN BY: H.G 01/07/2022 CHECKED BY: W.N 01/07/2022 SCALE: HOR 1:1000 VER 1:100	DESIGNED BY: H.G 01/07/2022 APPROVED BY: D.H 01/07/2022 FULL SIZE ONLY 		DURHAM - SCARBOROUGH Bus Rapid Transit	DURHAM-SCARBOROUGH BUS RAPID TRANSIT ENVIRONMENTAL ASSESSMENT PLAN AND PROFILE STA. 81+680 TO STA. 82+040	CONTRACT NO. RQQ-2018-PPDD-244	DWG. NO. CPC_DSBRT_CO_000_PLAN&PROFILE_SHEET_OSH_06A	REV. 03	SHEET OSH_06A
---	--	--	---	--	-----------------------------------	---	---------	---------------

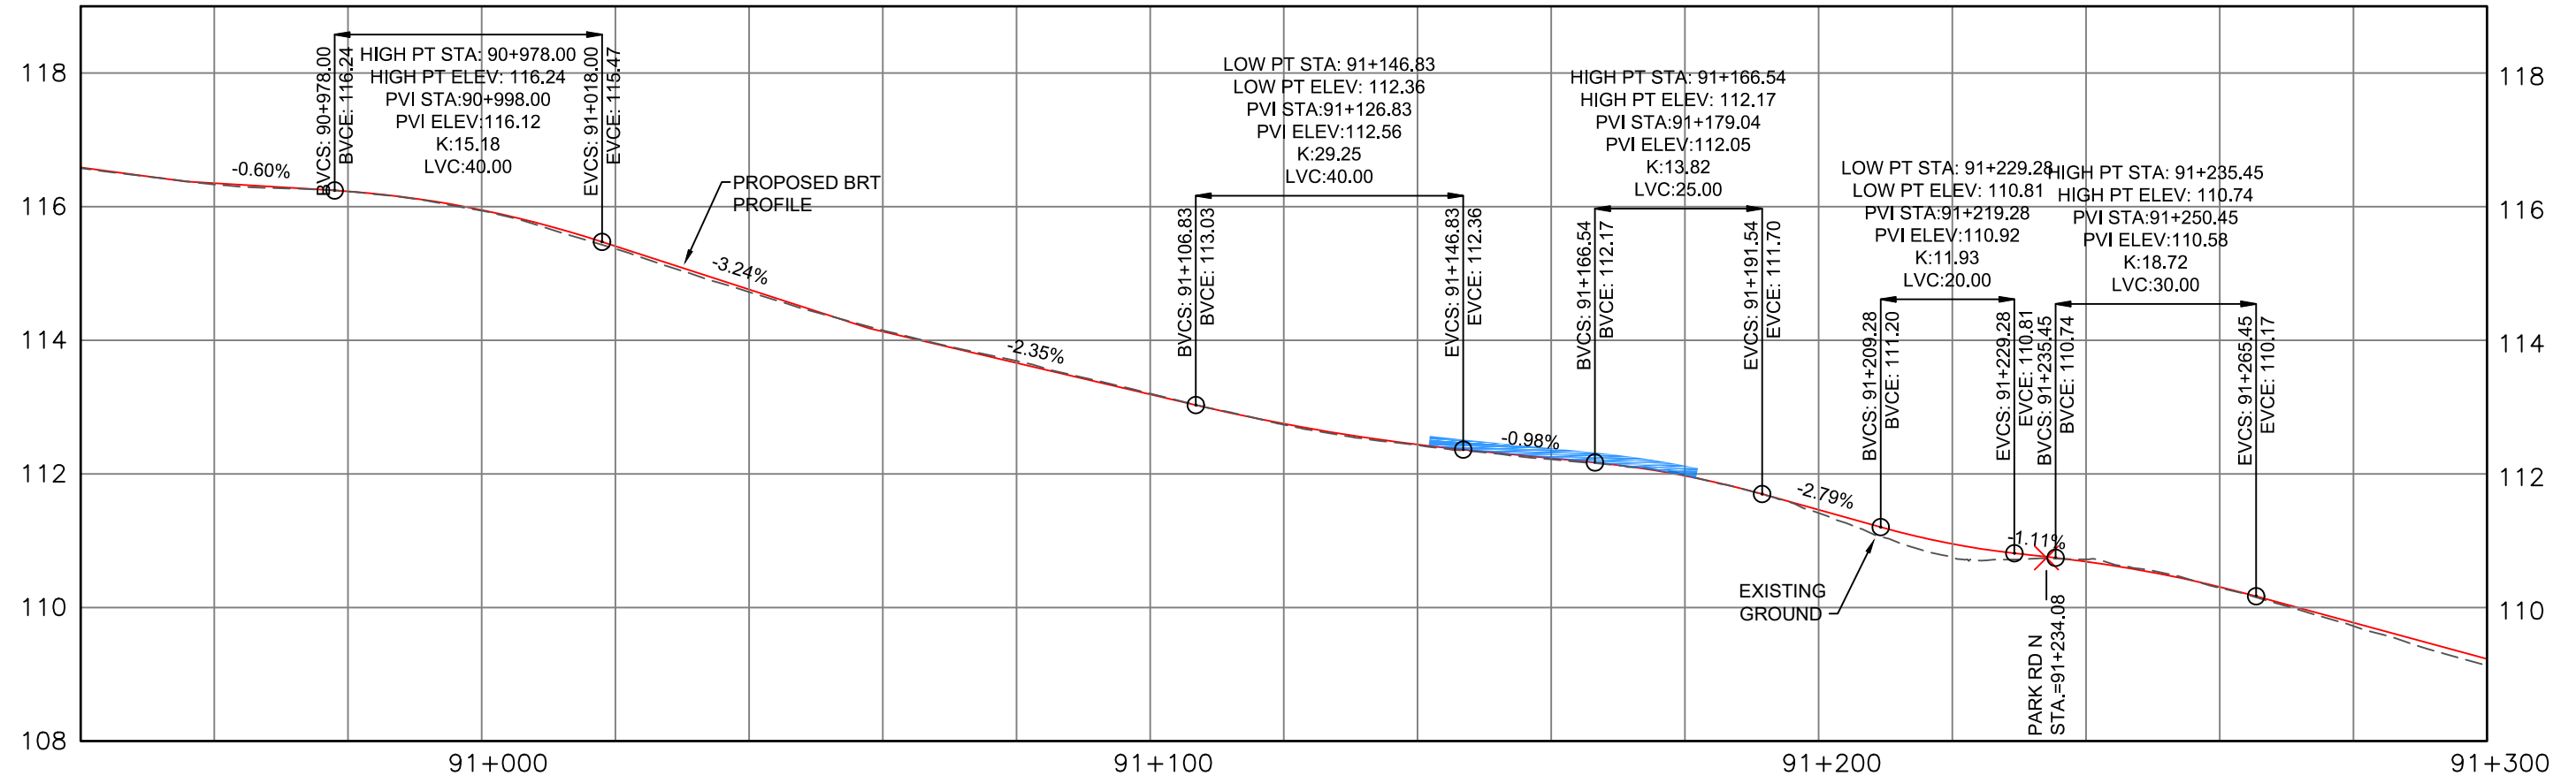
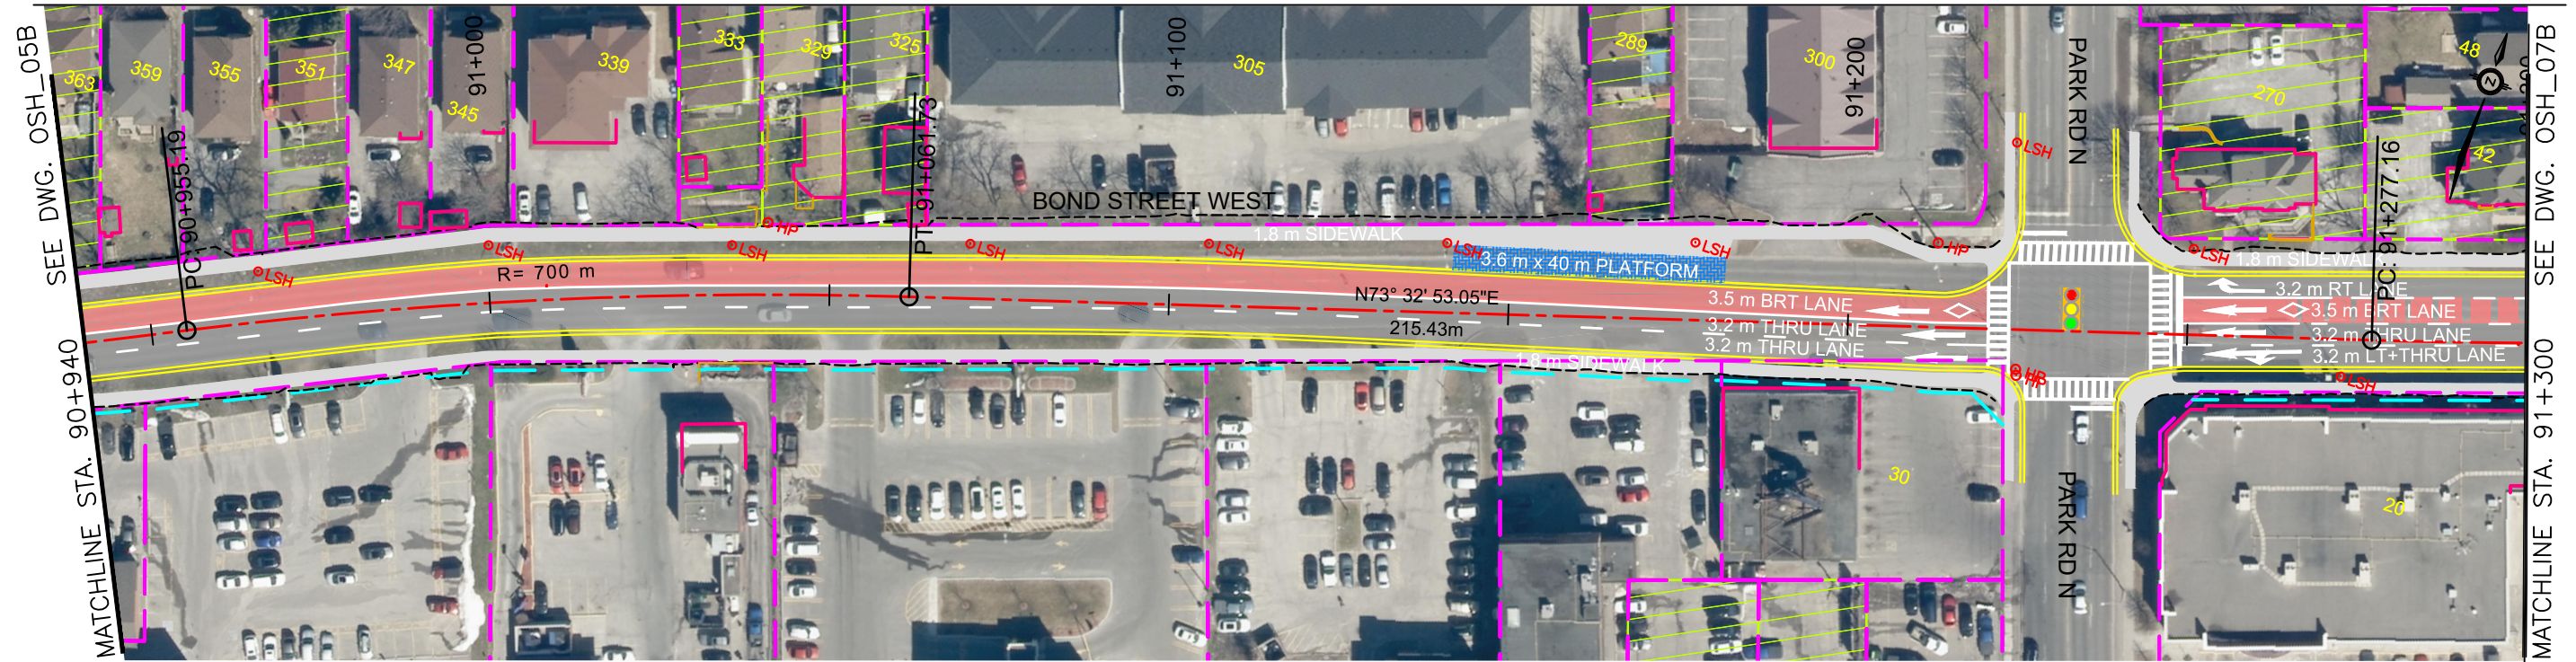


ALL DIMENSIONS SHOWN ARE IN METRES AND/OR MILLIMETRES UNLESS OTHERWISE NOTED.

DRAWN BY: H.G. 01/07/2022	DESIGNED BY: H.G. 01/07/2022
CHECKED BY: W.N. 01/07/2022	APPROVED BY: D.H. 01/07/2022
SCALE: HOR 1:1000 VER 1:100	FULL SIZE ONLY 20m 2m



DURHAM-SCARBOROUGH BUS RAPID TRANSIT ENVIRONMENTAL ASSESSMENT PLAN AND PROFILE STA. 90+940 TO STA. 91+300			
CONTRACT NO. RQQ-2018-PPDD-244	DWG. NO. CPCG_DSBRT_CO_000_PLAN&PROFILE_SHEET_OSH_06B	REV. 03	SHEET OSH_06B

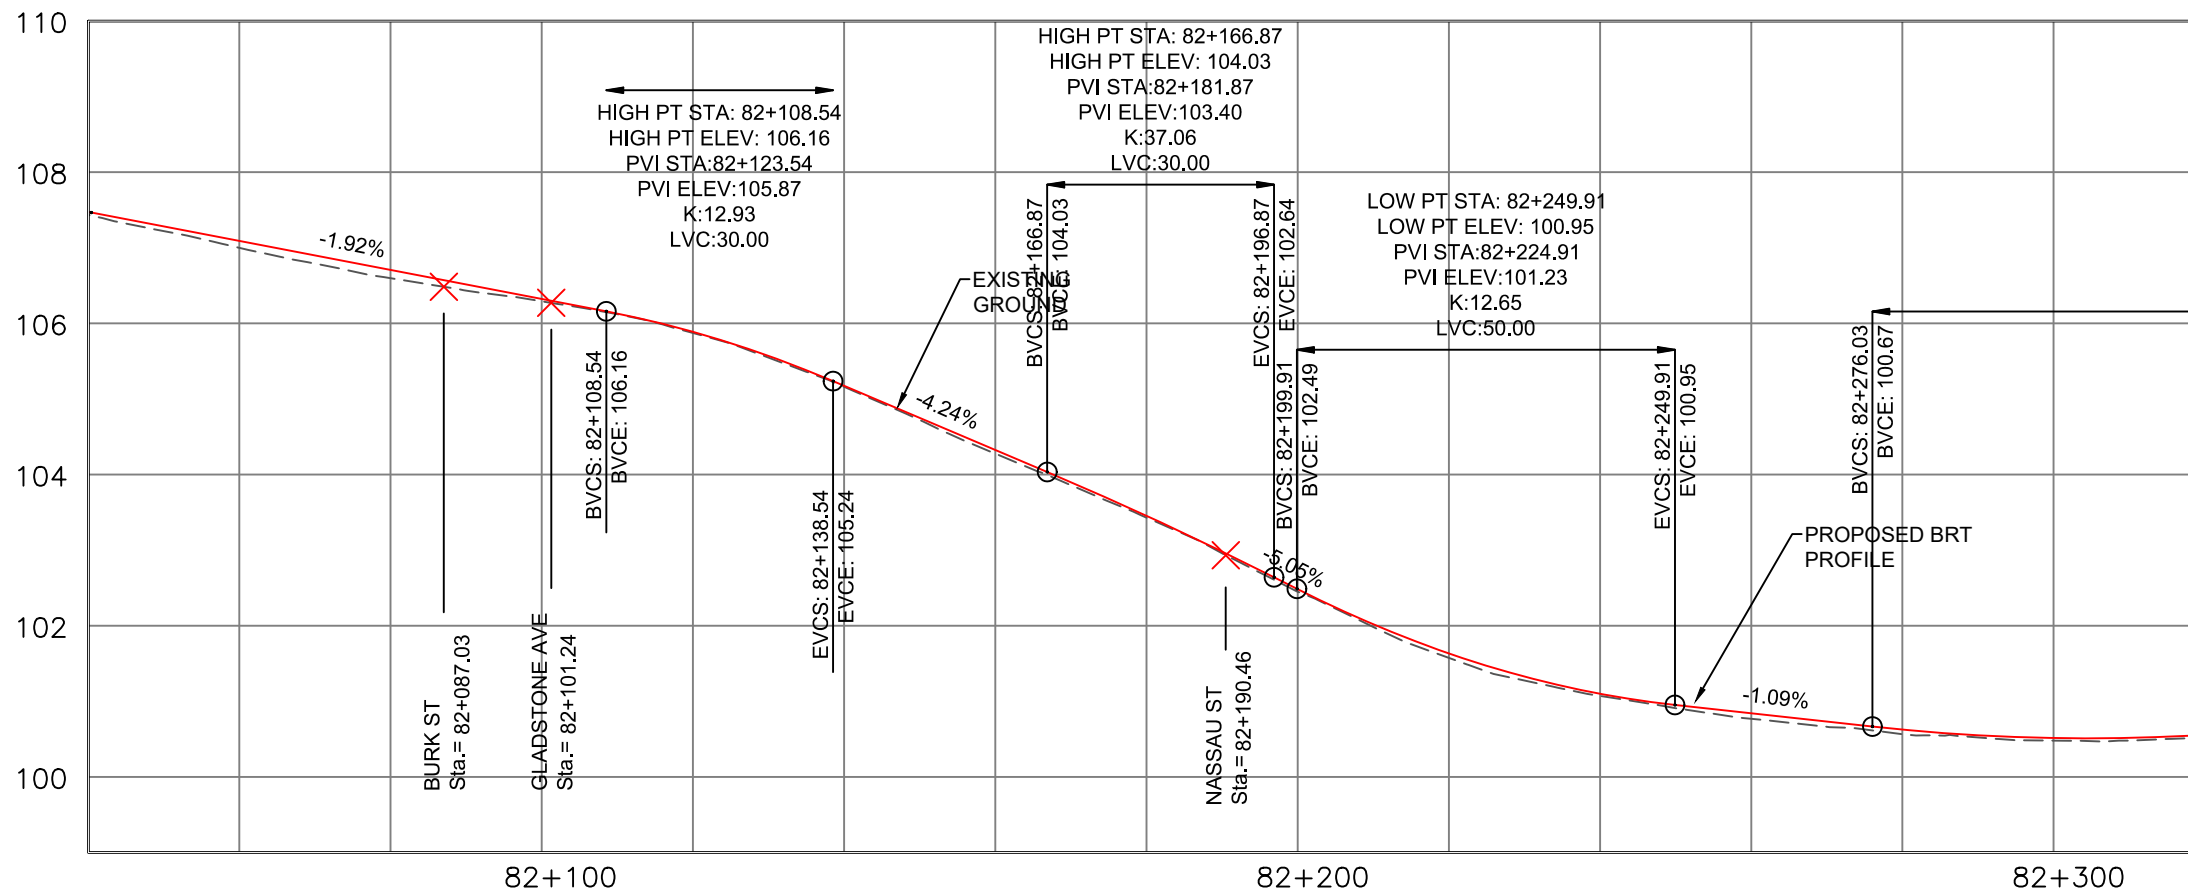
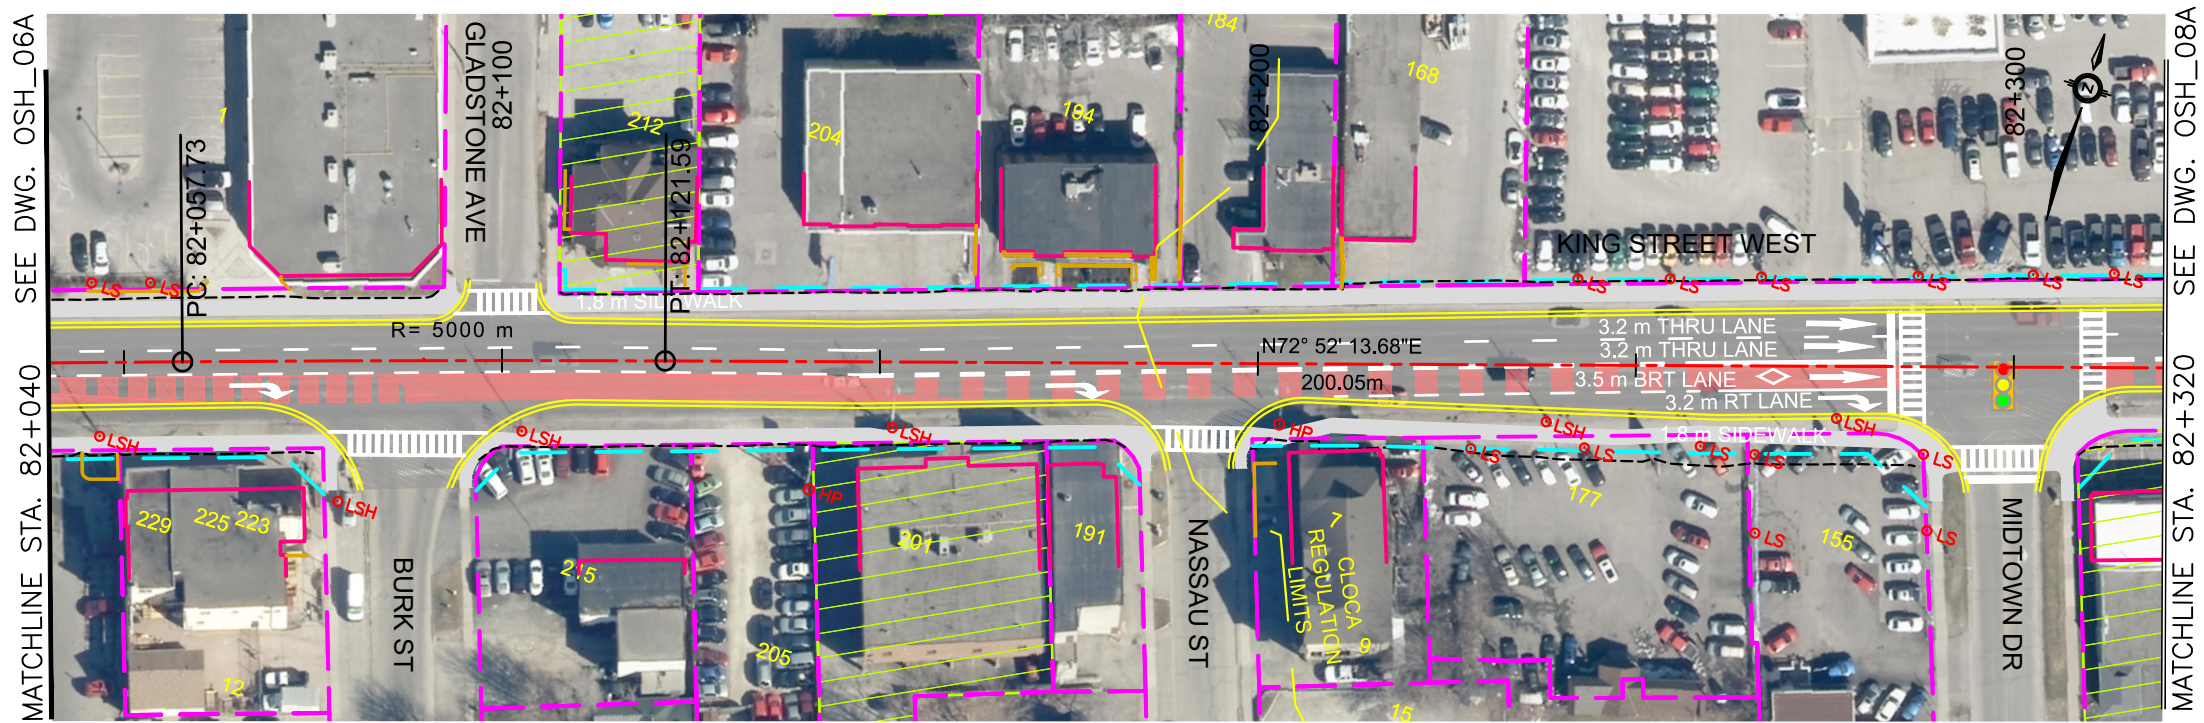


ALL DIMENSIONS SHOWN ARE IN METRES AND/OR MILLIMETRES UNLESS OTHERWISE NOTED.

DRAWN BY: H.G. 01/07/2022	DESIGNED BY: H.G. 01/07/2022
CHECKED BY: W.N. 01/07/2022	APPROVED BY: D.H. 01/07/2022
SCALE: HOR 1:1000 VER 1:100	FULL SIZE ONLY 20m 2m





DURHAM-SCARBOROUGH BUS RAPID TRANSIT ENVIRONMENTAL ASSESSMENT PLAN AND PROFILE STA. 82+040 TO STA. 82+320			
CONTRACT NO. RQQ-2018-PPDD-244	DWG. NO. CPC_DSBRT_CO_000_PLAN&PROFILE_SHEET_OSH_07A	REV. 03	SHEET OSH_07A

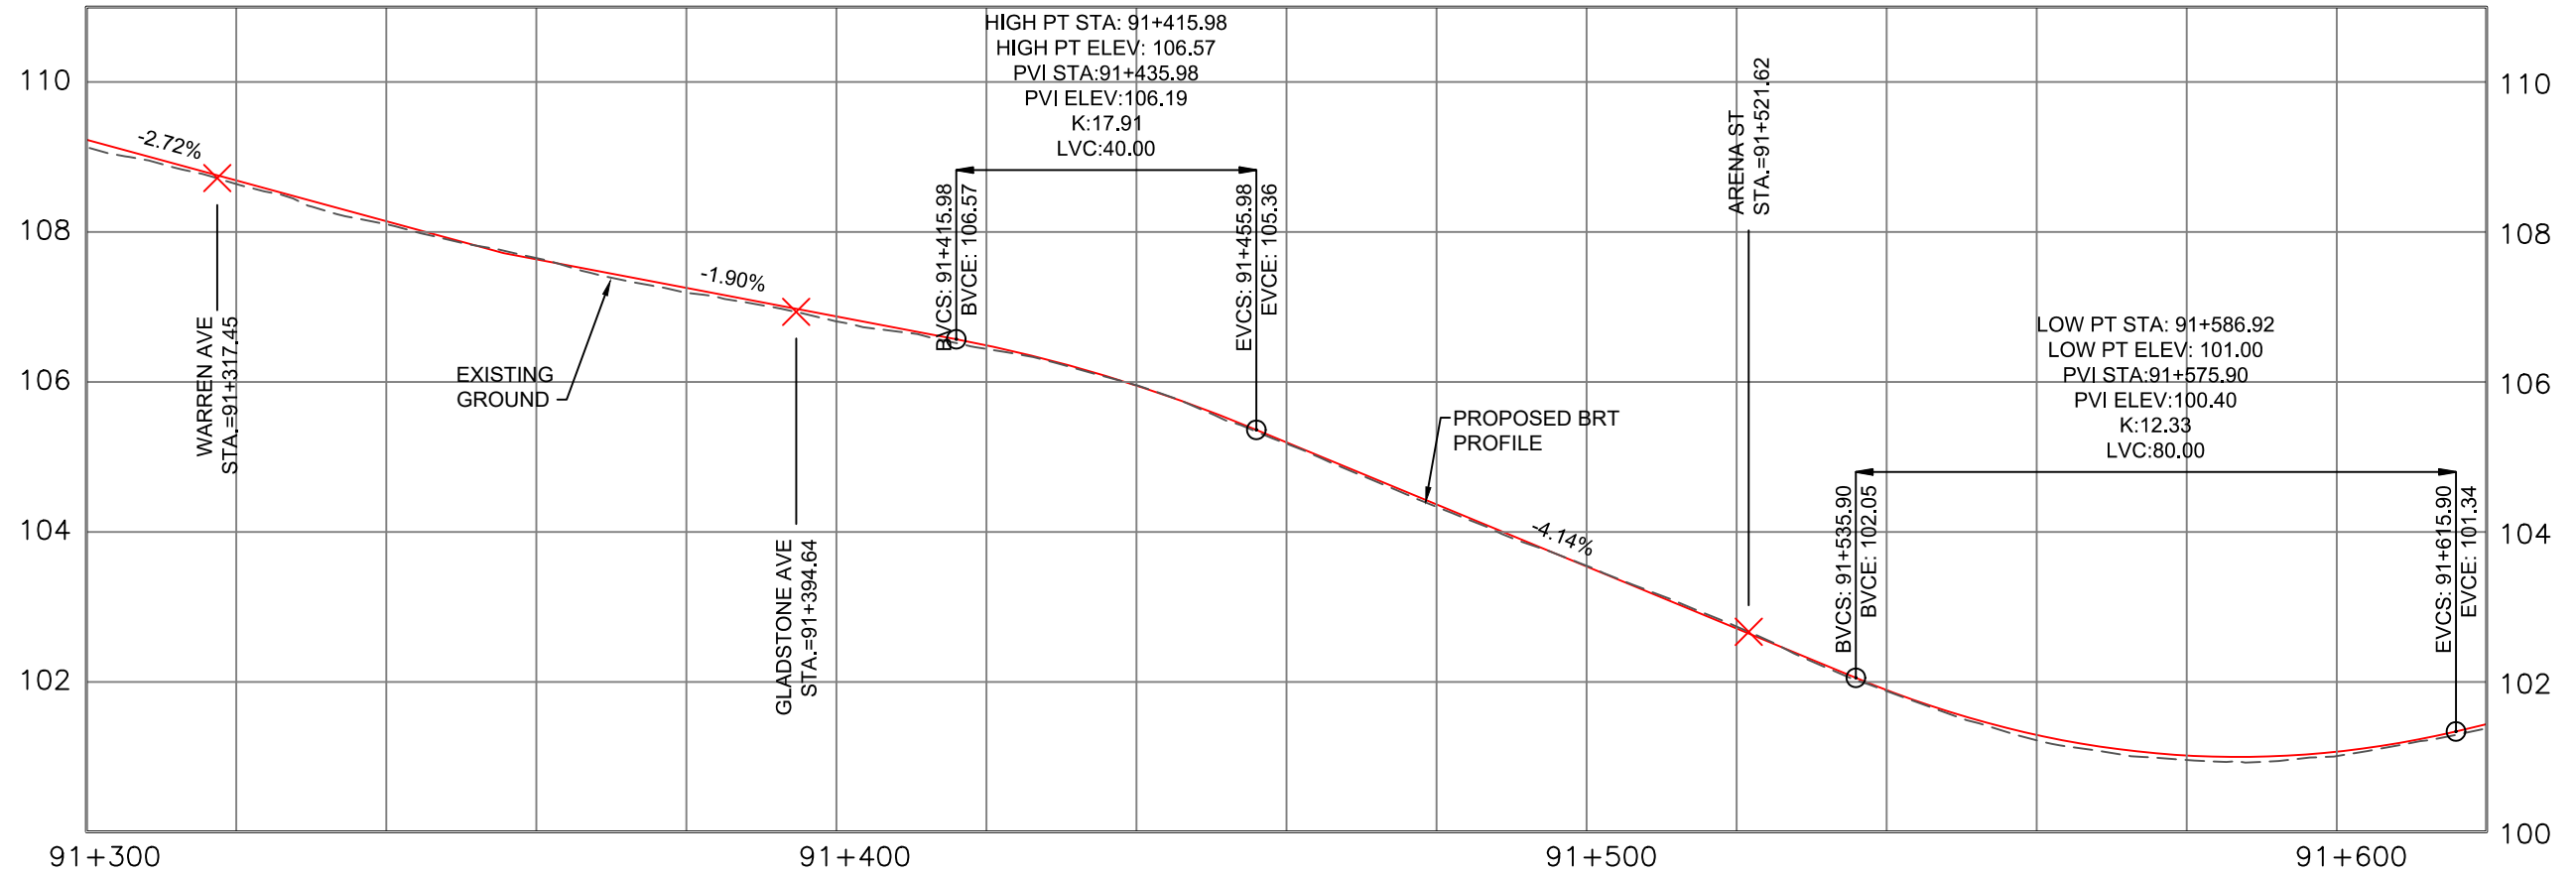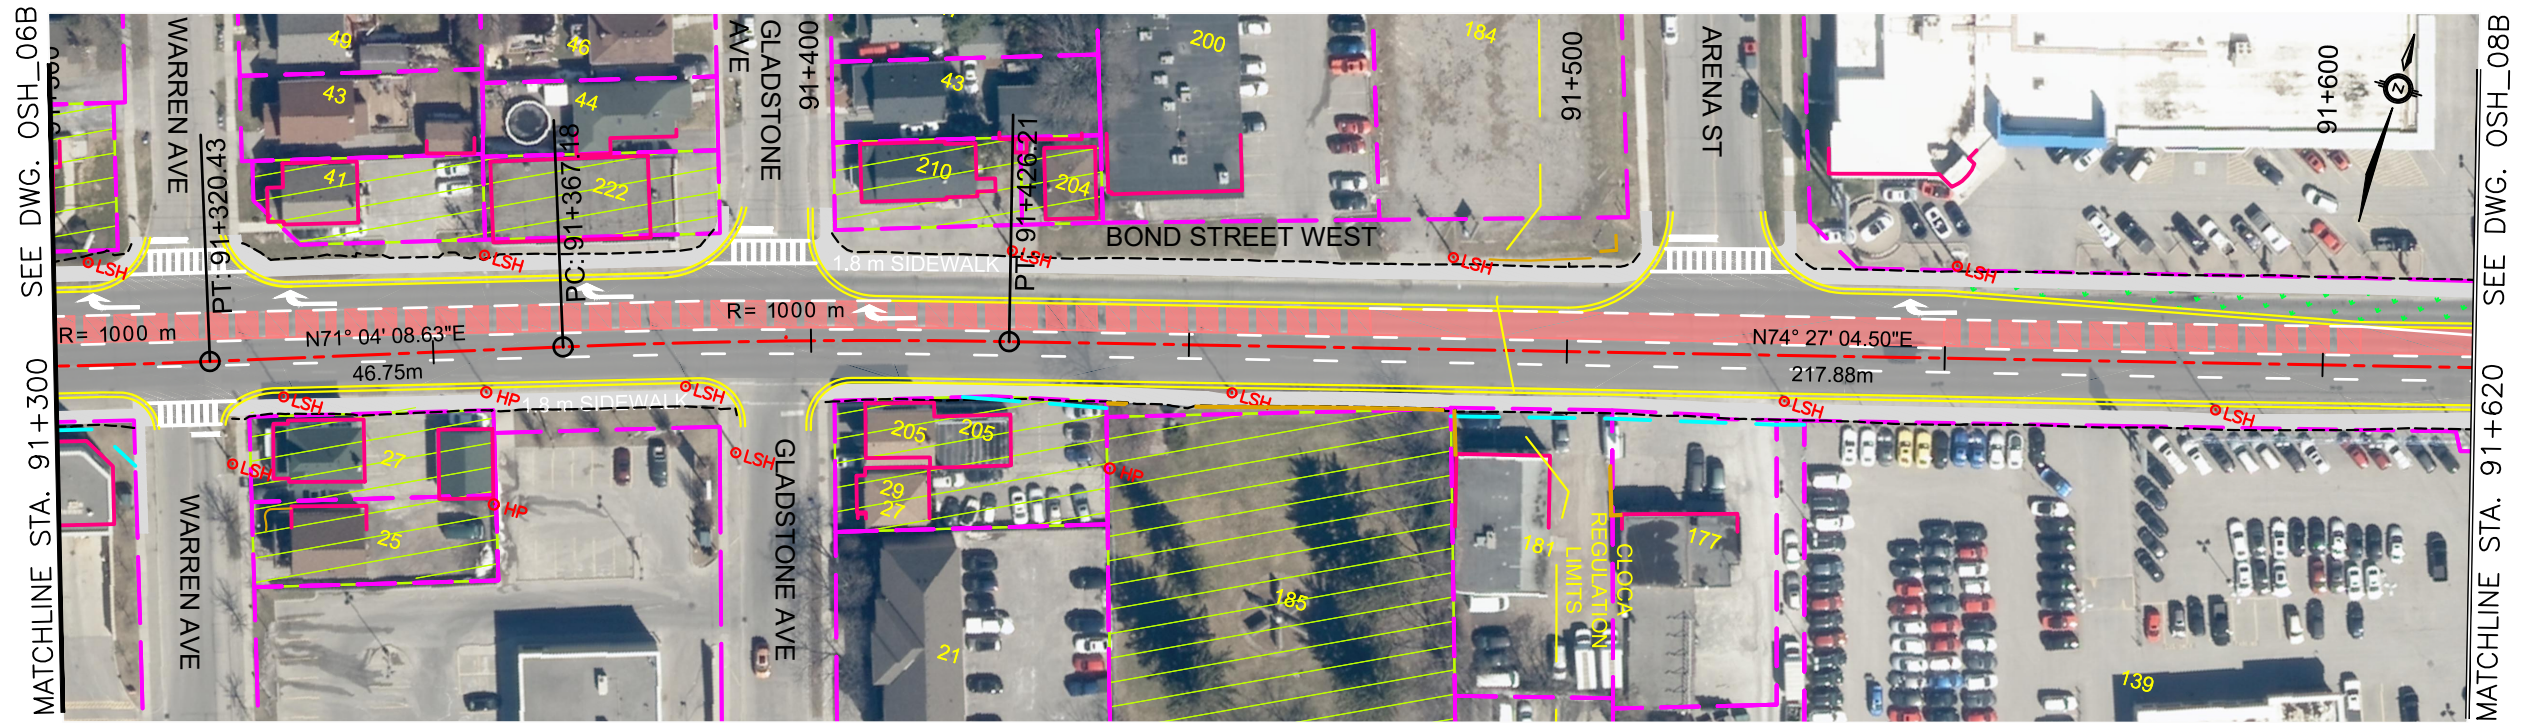

ALL DIMENSIONS SHOWN ARE IN METRES AND/OR MILLIMETRES UNLESS OTHERWISE NOTED.

DRAWN BY: H.G 01/07/2022 CHECKED BY: W.N 01/07/2022 SCALE: HOR 1:1000 VER 1:100	DESIGNED BY: H.G 01/07/2022 APPROVED BY: D.H 01/07/2022 FULL SIZE ONLY 		DURHAM-SCARBOROUGH BUS RAPID TRANSIT ENVIRONMENTAL ASSESSMENT PLAN AND PROFILE STA. 91+300 TO STA. 91+620
CONTRACT NO. RQQ-2018-PPDD-244		DWG. NO. CPG_DSBRT_CO_000_PLAN&PROFILE_SHEET_OSH_07B	REV. 03 SHEET OSH_07B

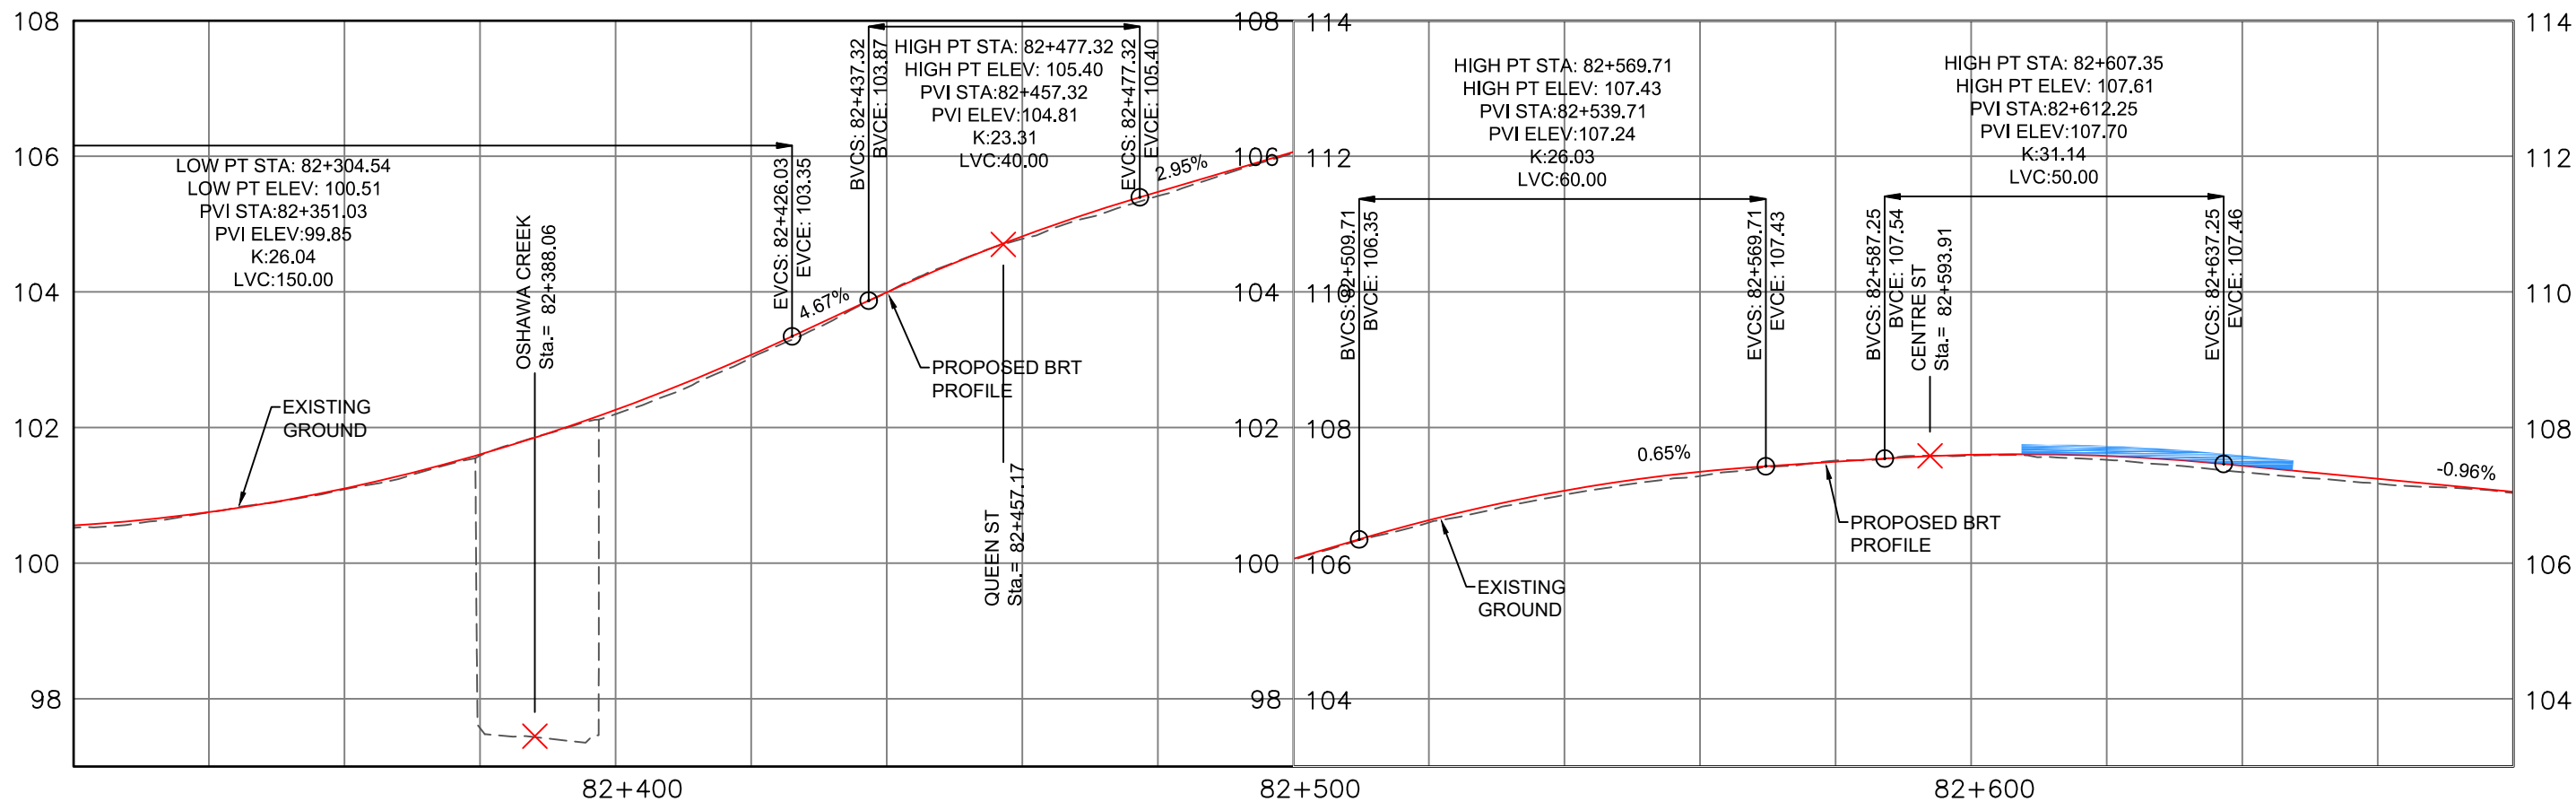
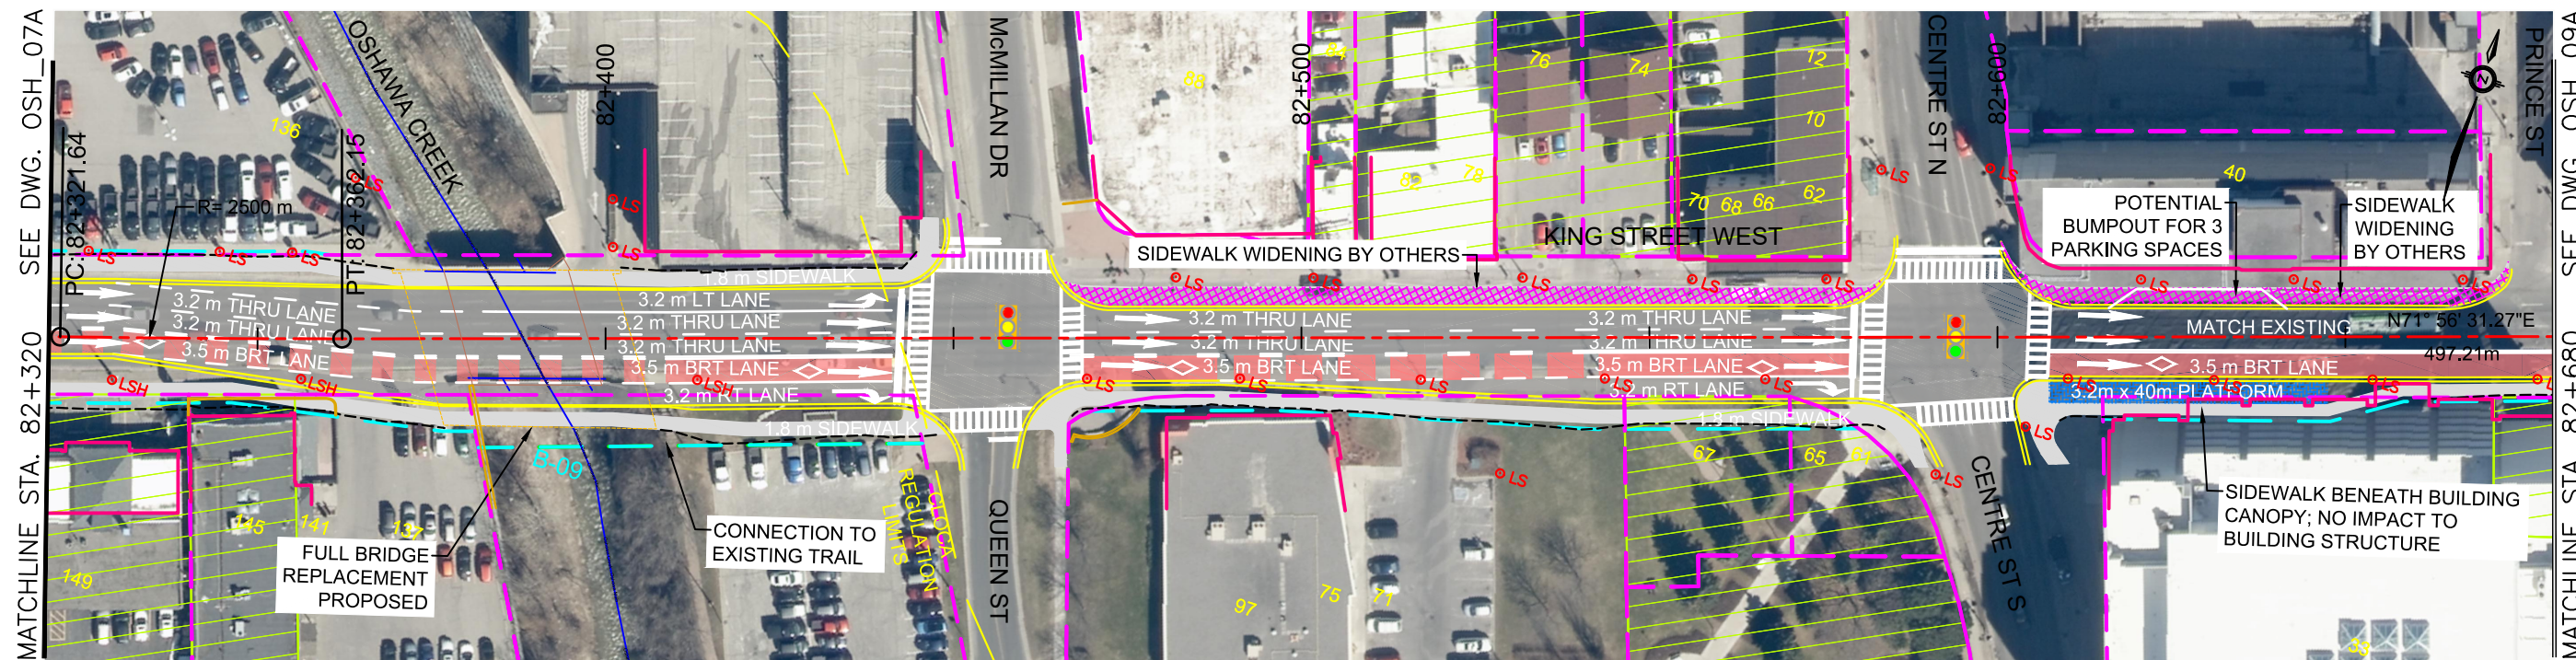


ALL DIMENSIONS SHOWN ARE IN METRES AND/OR MILLIMETRES UNLESS OTHERWISE NOTED.

DRAWN BY: H.G 01/07/2022	DESIGNED BY: H.G 01/07/2022
CHECKED BY: W.N 01/07/2022	APPROVED BY: D.H 01/07/2022
SCALE: HOR 1:1000 VER 1:100	FULL SIZE ONLY 20m 2m



DURHAM-SCARBOROUGH BUS RAPID TRANSIT ENVIRONMENTAL ASSESSMENT PLAN AND PROFILE			
STA. 82+320 TO STA. 82+680			
CONTRACT NO. RQQ-2018-PPDD-244	DWG. NO. CPC_DSBRT_CO_000_PLAN&PROFILE_SHEET_OSH_08A	REV. 03	SHEET OSH_08A

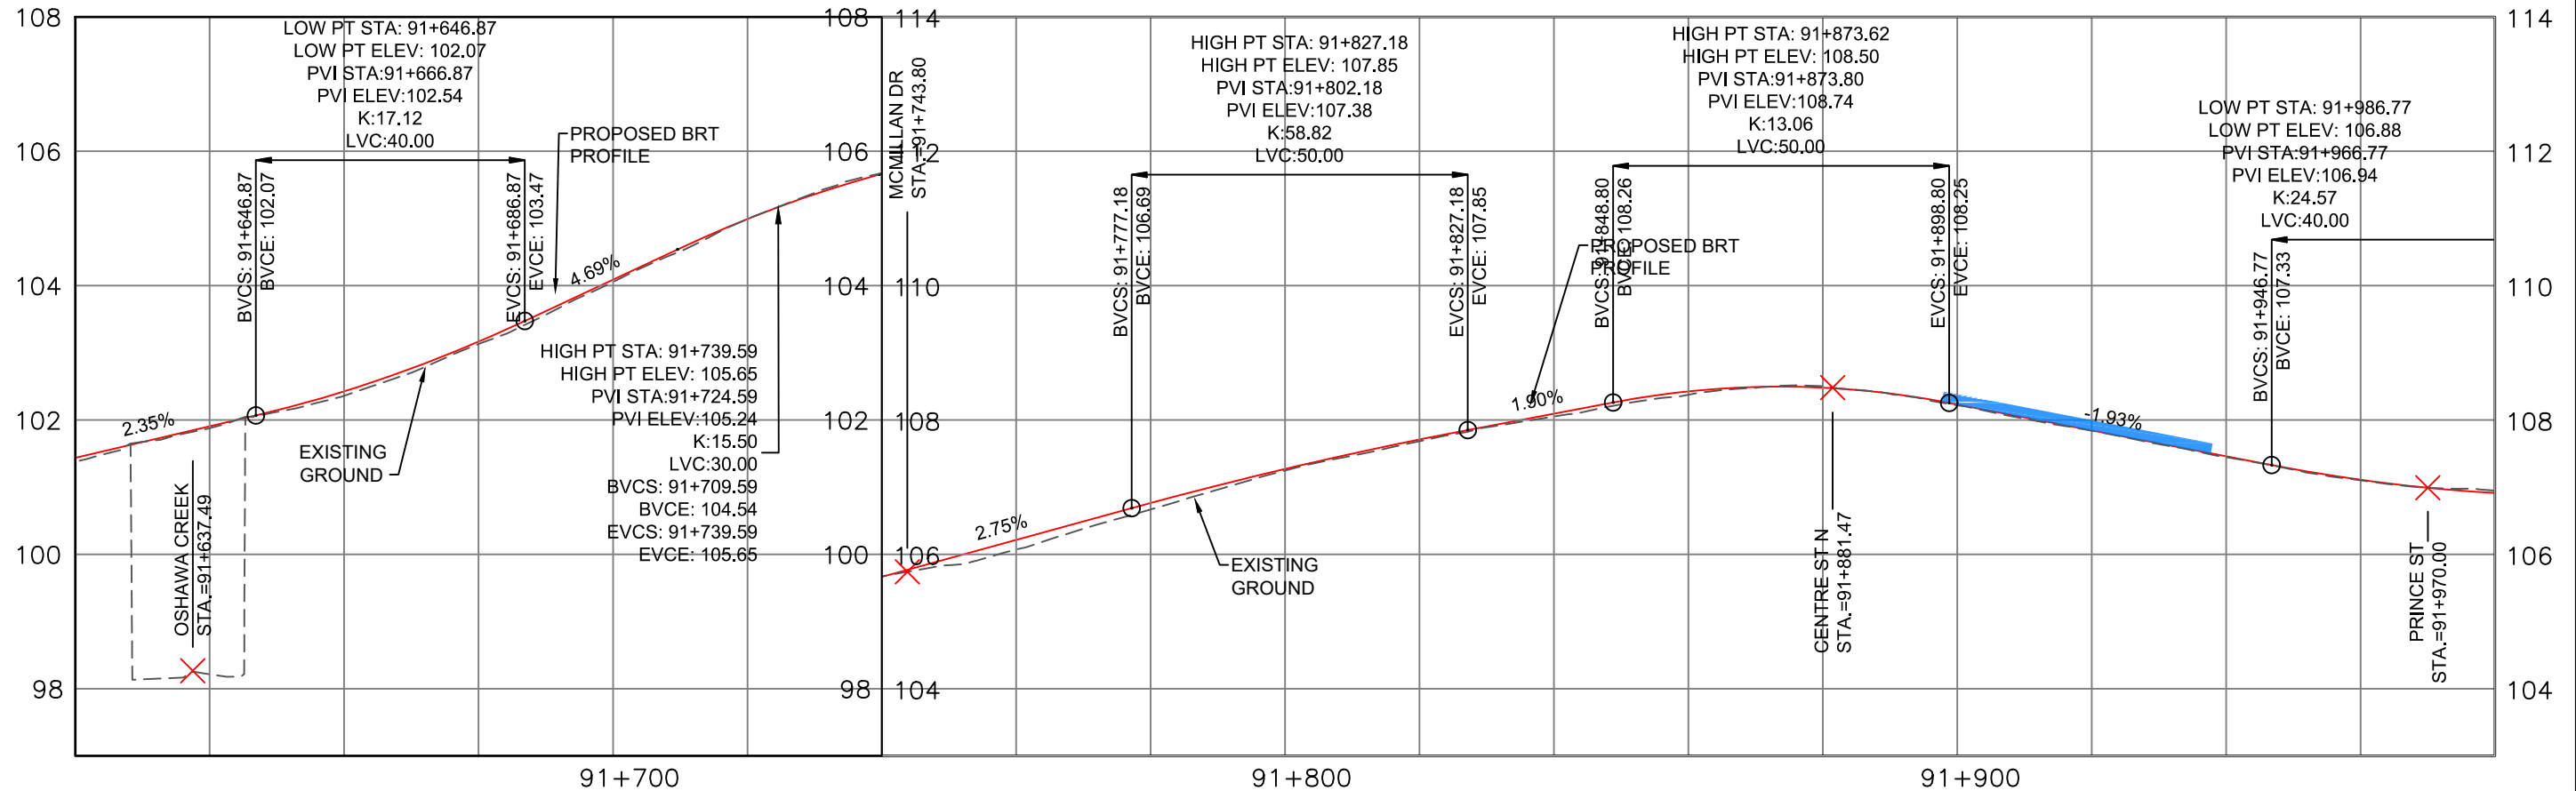
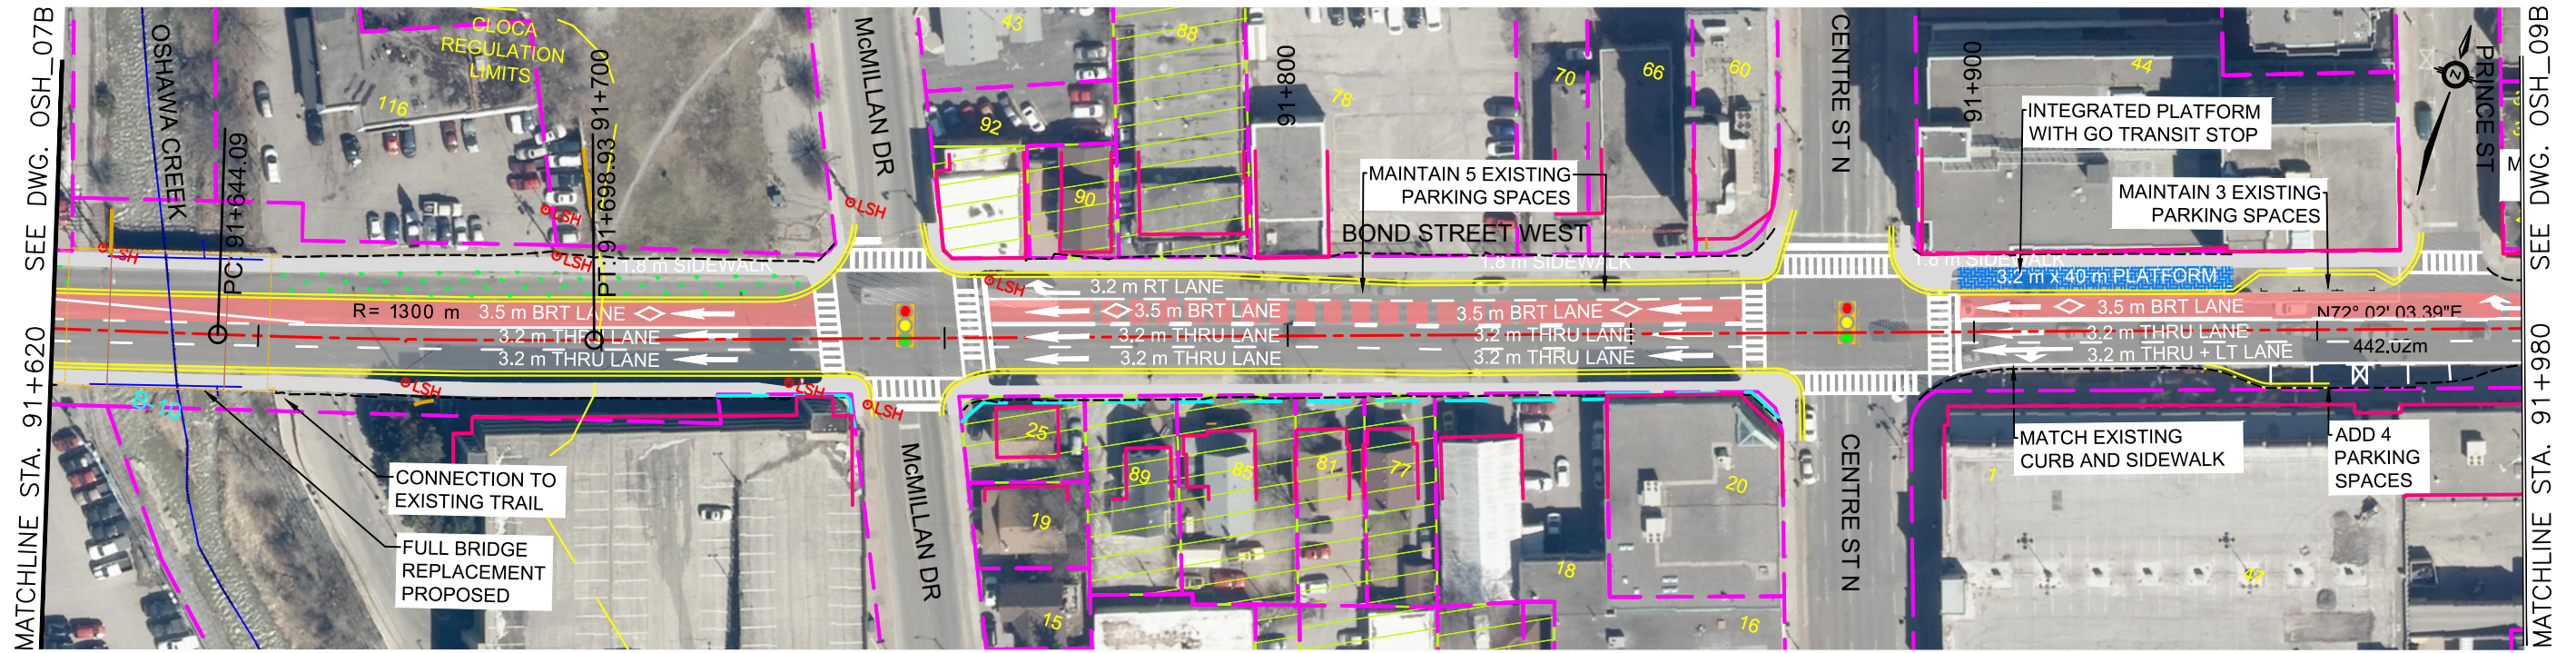


ALL DIMENSIONS SHOWN ARE IN METRES AND/OR MILLIMETRES UNLESS OTHERWISE NOTED.

DRAWN BY: H.G 01/07/2022	DESIGNED BY: H.G 01/07/2022
CHECKED BY: W.N 01/07/2022	APPROVED BY: D.H 01/07/2022
SCALE: HOR 1:1000 VER 1:100	FULL SIZE ONLY 20m 2m

DURHAM - SCARBOROUGH
Bus Rapid Transit

DURHAM-SCARBOROUGH BUS RAPID TRANSIT ENVIRONMENTAL ASSESSMENT PLAN AND PROFILE			
STA. 91+620 TO STA. 91+980			
CONTRACT NO. RQQ-2018-PPDD-244	DWG. NO. CPCG_DSBRT_CO_000_PLAN&PROFILE_SHEET_OSH_08B	REV. 03	SHEET OSH_08B

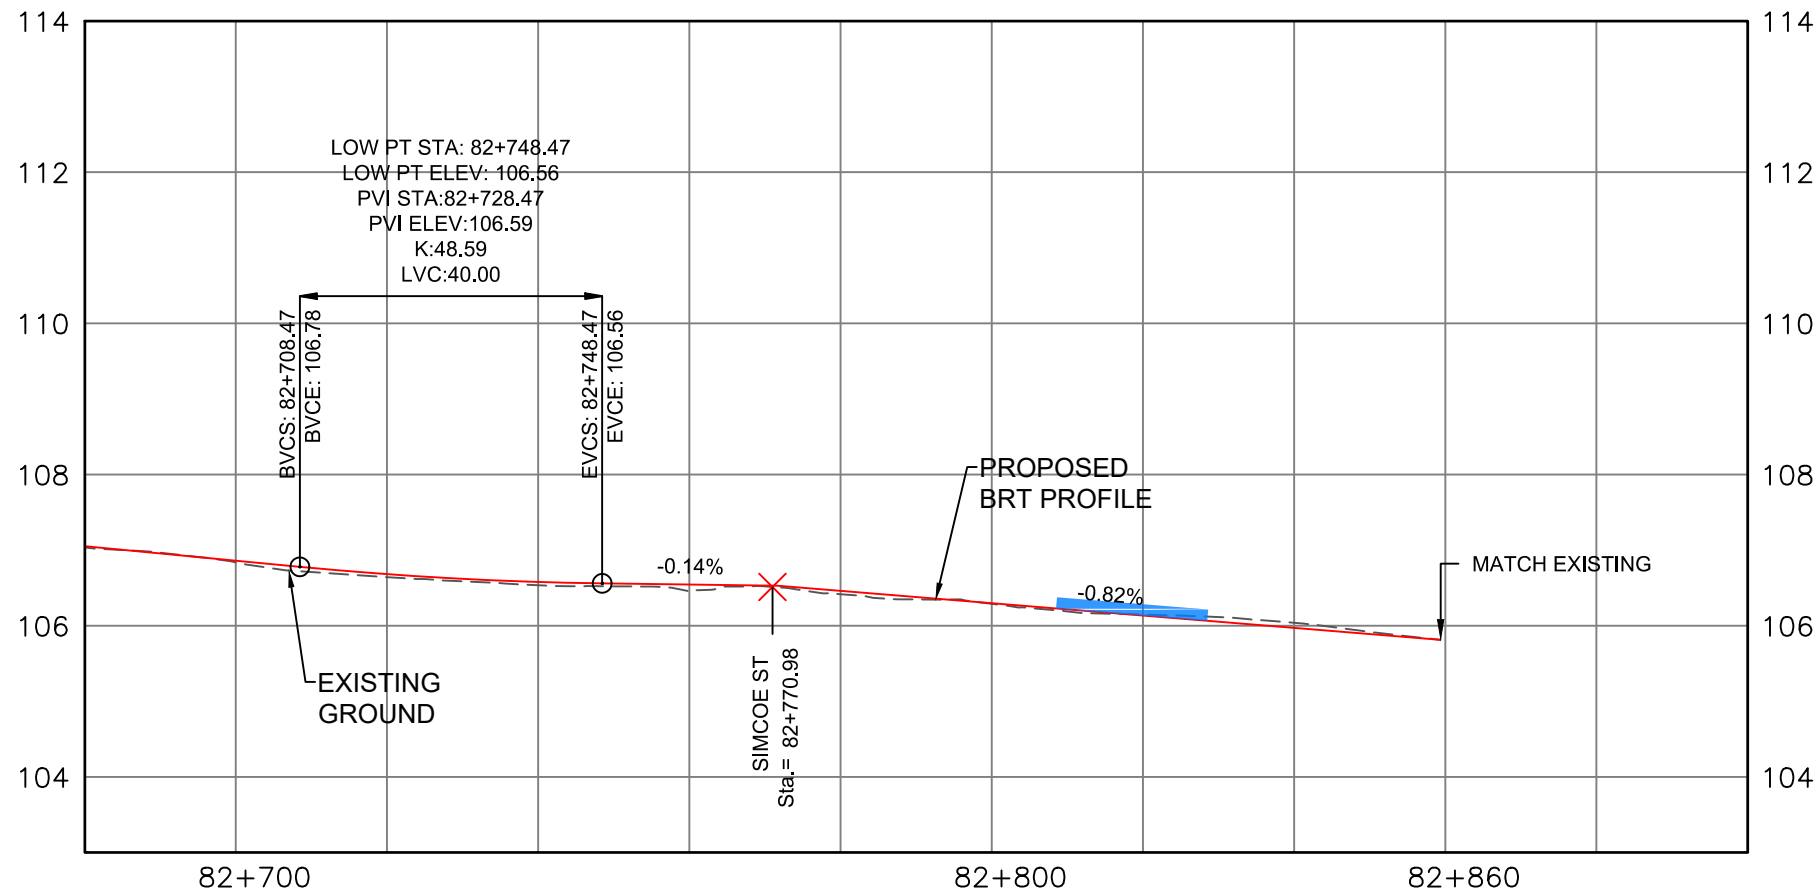
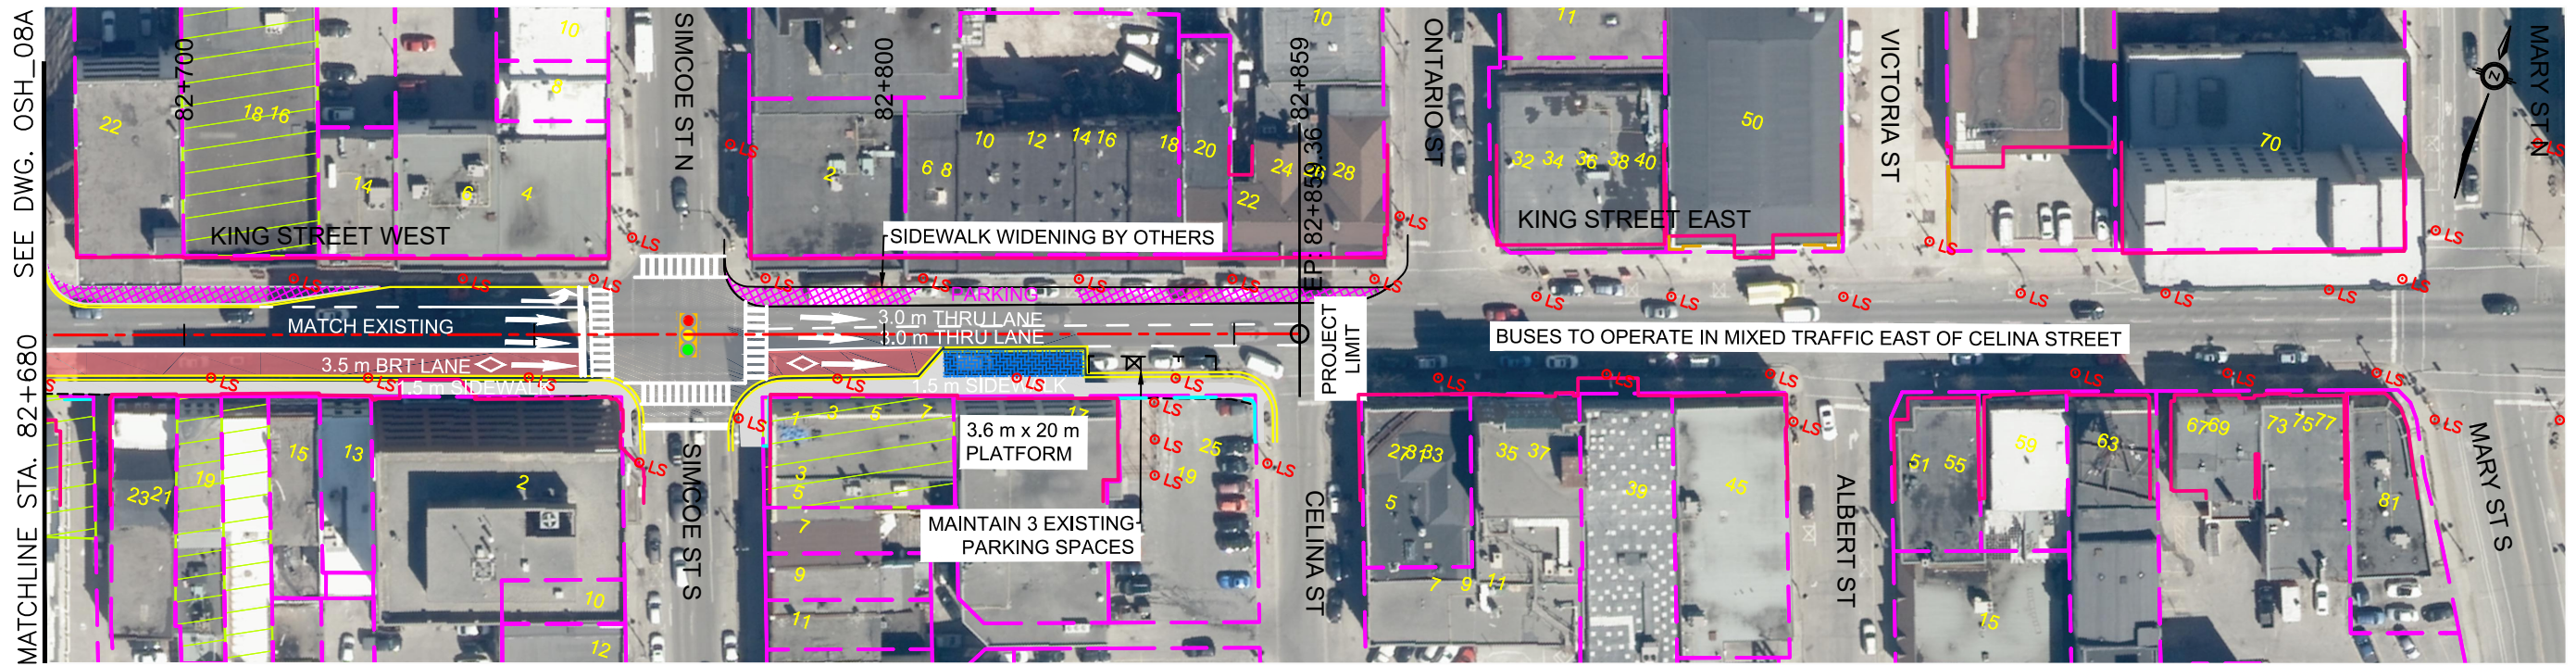


ALL DIMENSIONS SHOWN ARE IN METRES AND/OR MILLIMETRES UNLESS OTHERWISE NOTED.

DRAWN BY: H.G 01/07/2022	DESIGNED BY: H.G 01/07/2022
CHECKED BY: W.N 01/07/2022	APPROVED BY: D.H 01/07/2022
SCALE: HOR 1:1000 VER 1:100	FULL SIZE ONLY 0 10 20m



DURHAM-SCARBOROUGH BUS RAPID TRANSIT ENVIRONMENTAL ASSESSMENT PLAN AND PROFILE STA. 82+680 TO STA. 82+859			
CONTRACT NO. RQQ-2018-PPDD-244	DWG. NO. CPC_DSBRT_CO_000_PLAN&PROFILE_SHEET_OSH_09A	REV. 03	SHEET OSH_09A

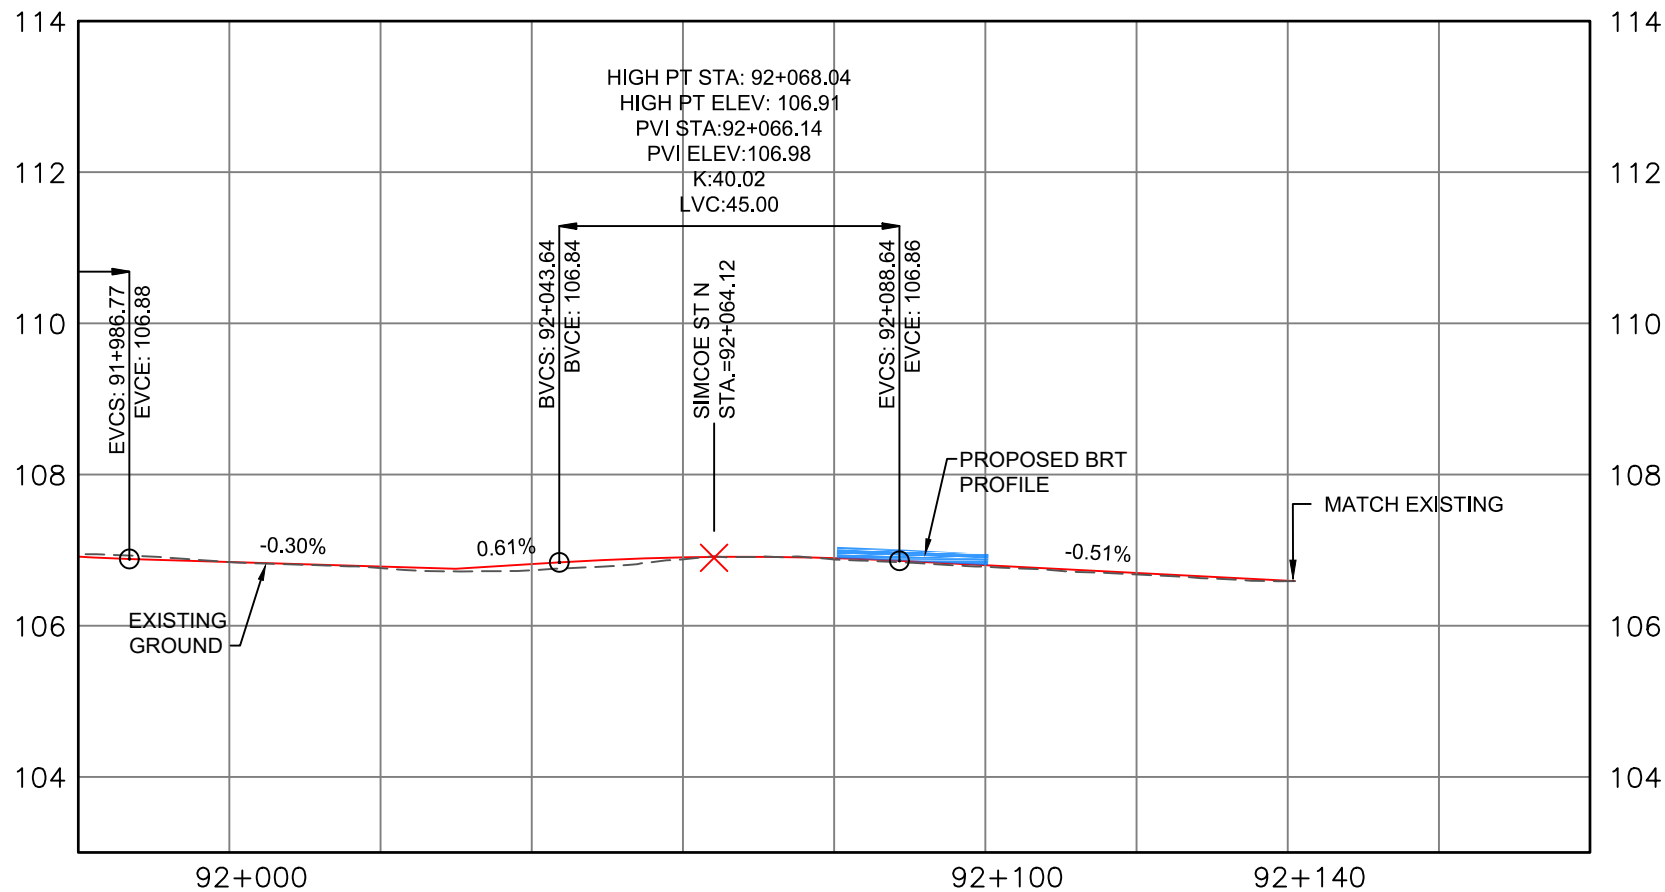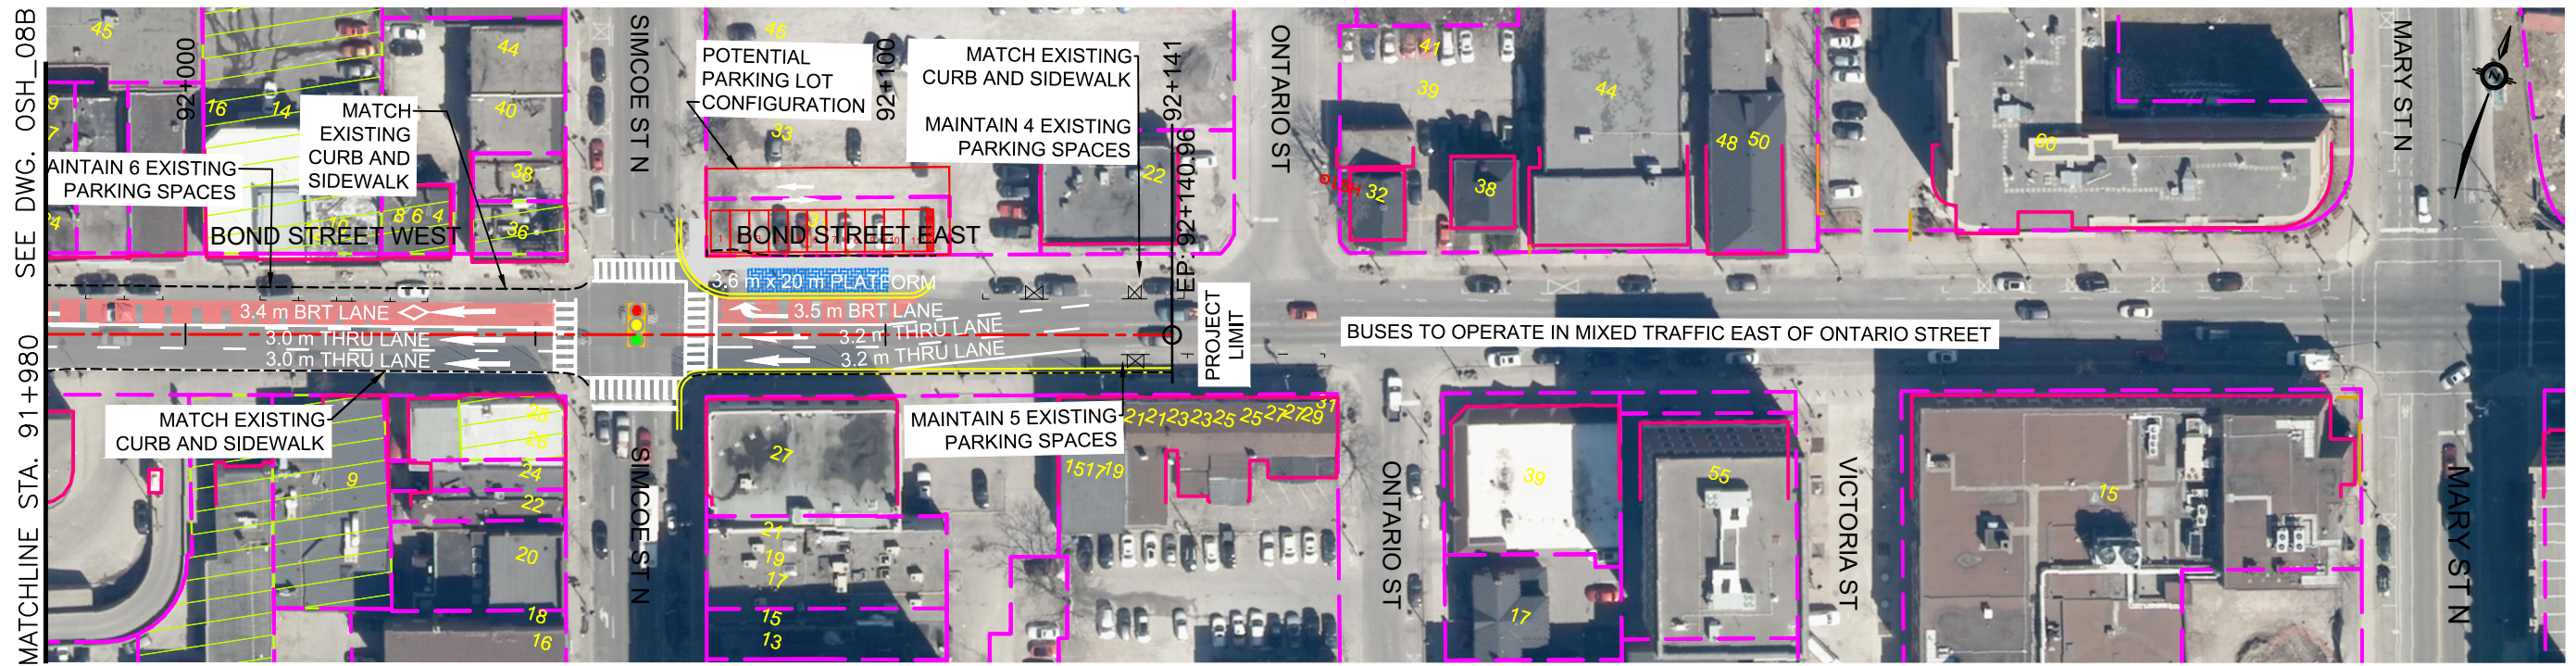

ALL DIMENSIONS SHOWN ARE IN METRES AND/OR MILLIMETRES UNLESS OTHERWISE NOTED.

DRAWN BY: H.G 01/07/2022	DESIGNED BY: H.G 01/07/2022
CHECKED BY: W.N 01/07/2022	APPROVED BY: D.H 01/07/2022
SCALE: HOR 1:1000 VER 1:100	FULL SIZE ONLY 20m 2m



DURHAM-SCARBOROUGH BUS RAPID TRANSIT ENVIRONMENTAL ASSESSMENT PLAN AND PROFILE STA. 91+980 TO STA. 92+141			
CONTRACT NO. RQQ-2018-PPDD-244	DWG. NO. CPC_DSBRT_CO_000_PLAN&PROFILE_SHEET_OSH_09B	REV. 03	SHEET OSH_09B